


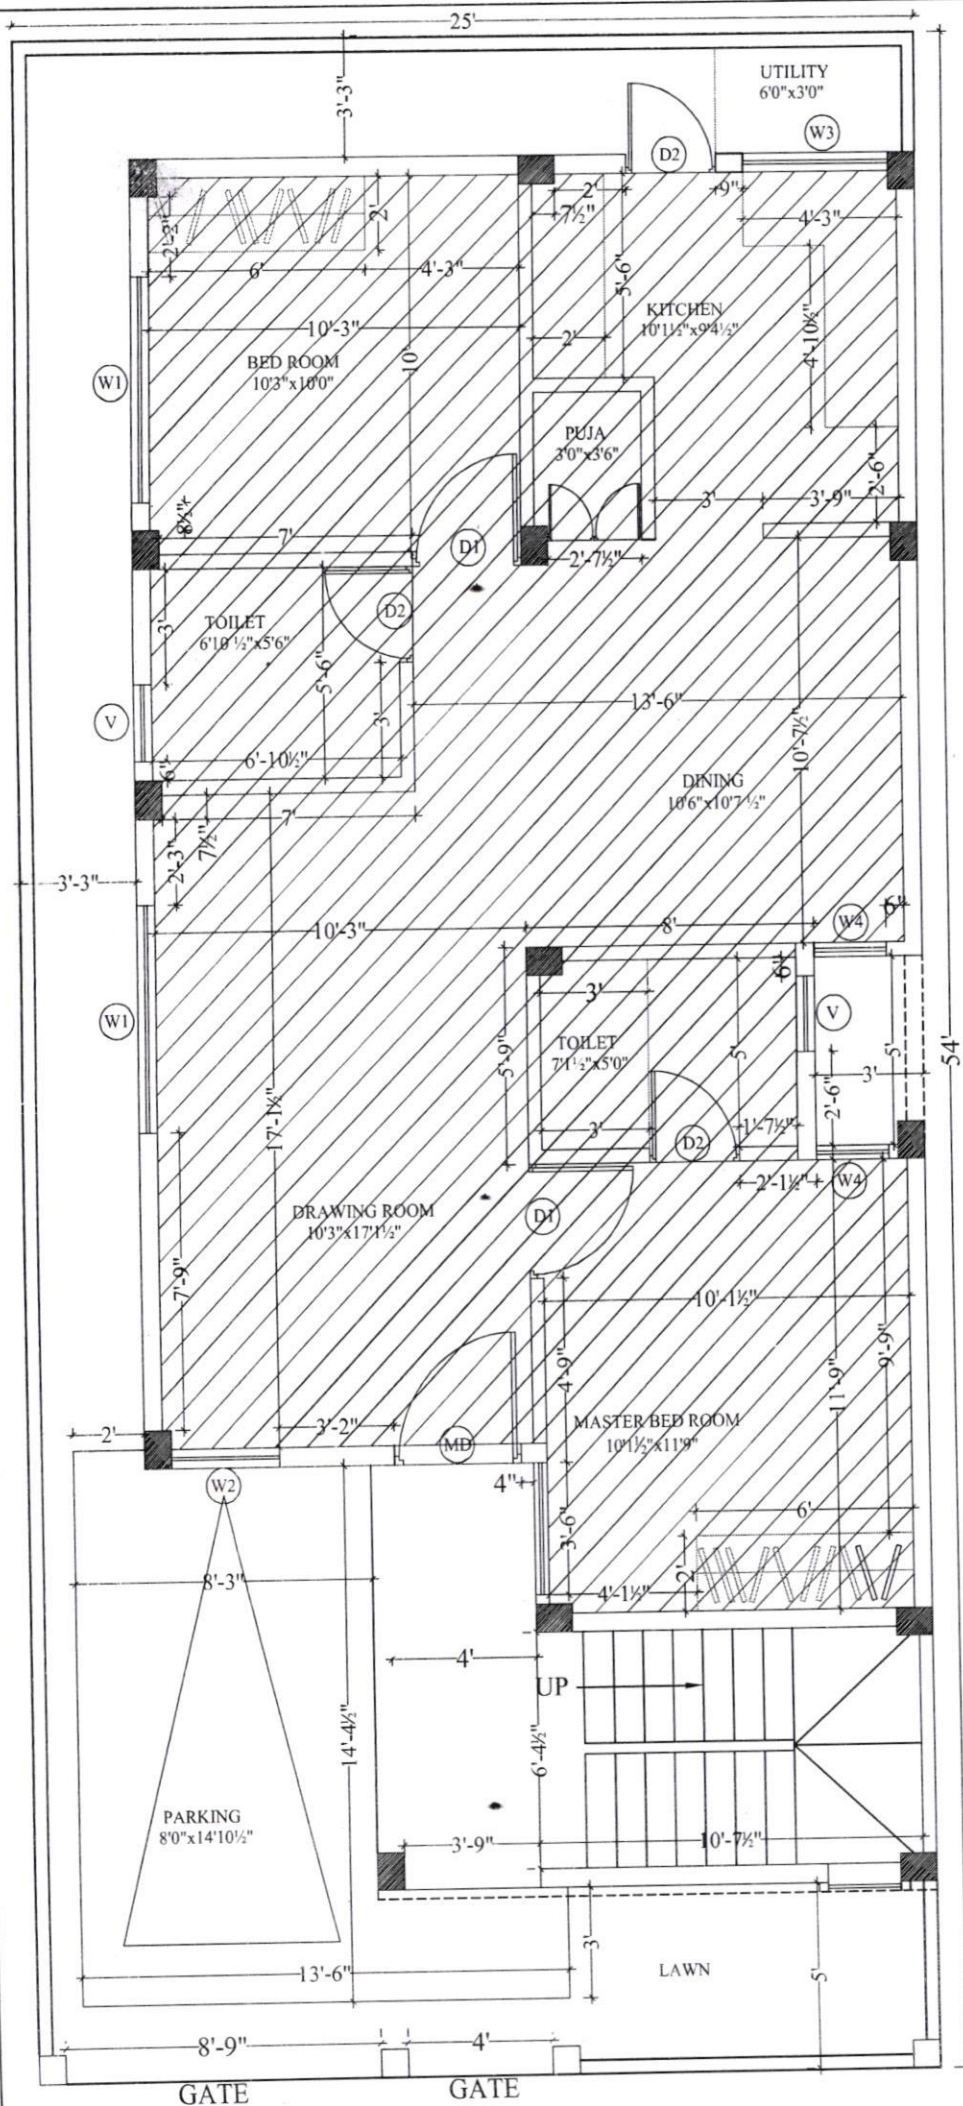

Built-up Area: 1175 Sft
Carpet Area: 719 Sft

Area statement certified by:

Sign: Rahul Ahirwar
Name: RAHUL AHIRWAR/ANURADHA
Date: 24/07/2017

Description	Direction	Owners & Developers :	Date :	Architects	Promoted by
TYPE-AA2(SINGLE)	N	Modi Properties & Investment Pvt Ltd.	19.07.17	Architectural Associates	Modi Properties & Investments Pvt. Ltd.
CARPET AREA PLAN		Project Name & Phase :	Prepared By :	Soham Modi	Phone: +91-40-66335551
		NILIGIRI ESTATES PHASE 2	Approved By :	N.T.S	
			Scale :		