


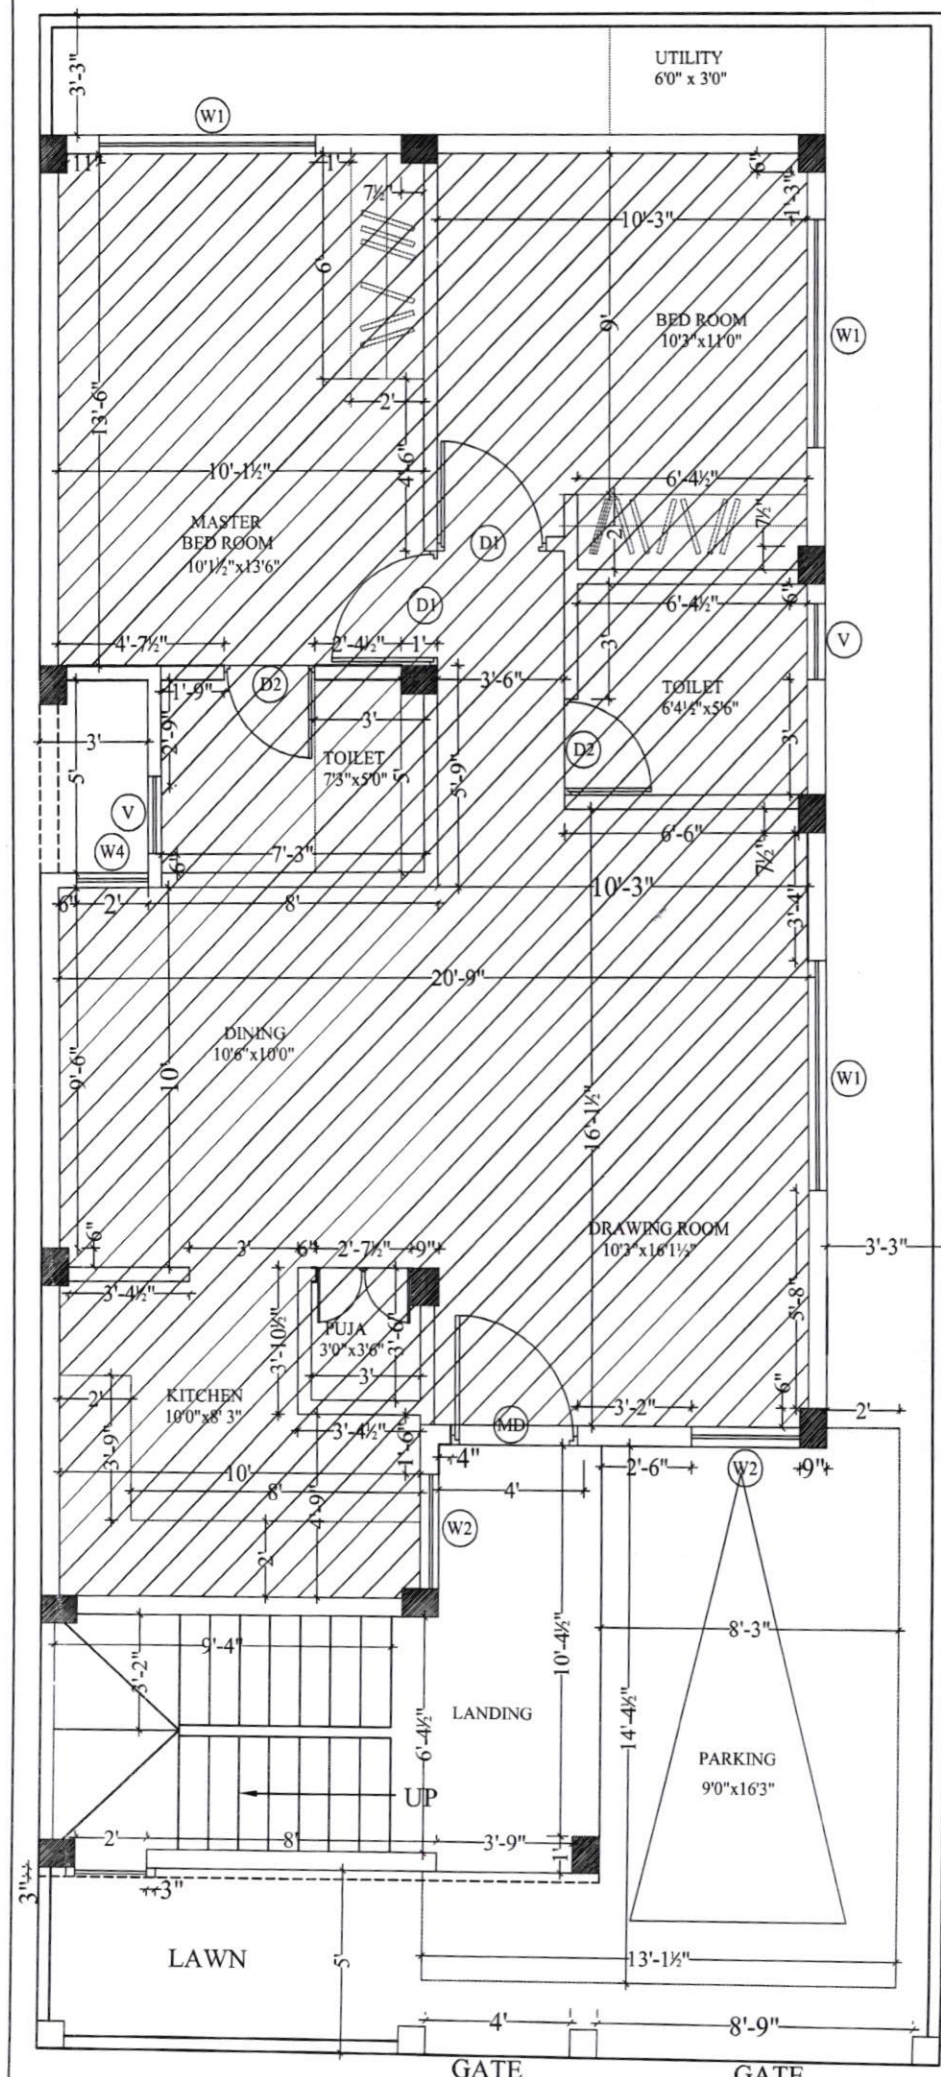

Built-up Area: 1175 Sft
 Carpet Area: 719 Sft

NE. 99

Area statement certified by:

Sign: *Rupa Rani*

Name: Rupa Rani

Date: 30-Jan-2018

Description	Direction	Owners & Developers :	Date :	Architects	Promoted by
TYPE-AA1(SINGLE)		Modi Properties Pvt Ltd.	19.07.17		Modi Properties Pvt.Ltd
CARPET AREA PLAN		Project Name & Phase :	Prepared By :		
		NILIGIRI ESTATES PHASE-II	Approved By : Scale : N.T.S		
				Architectural Associates 11/101, A.P. Road, Indraprastha-110028	Phone:+91-40-66335551