



① wall to be removed b/w Drawing & Dining
 ② wall to be constructed b/w Dining & Lobby.

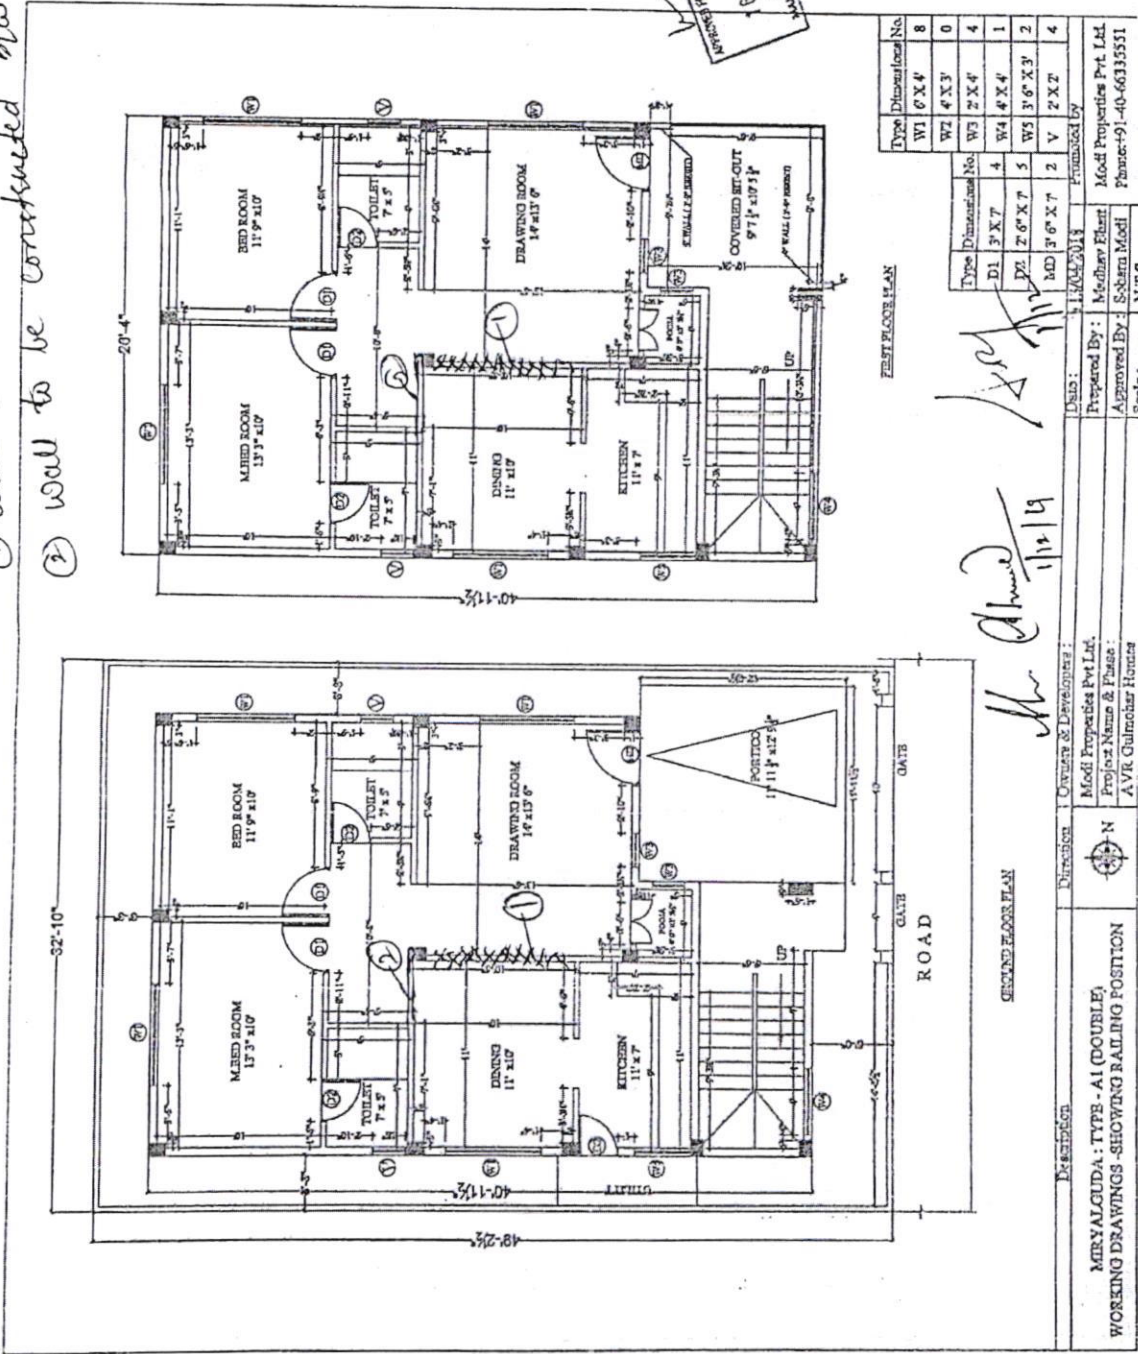

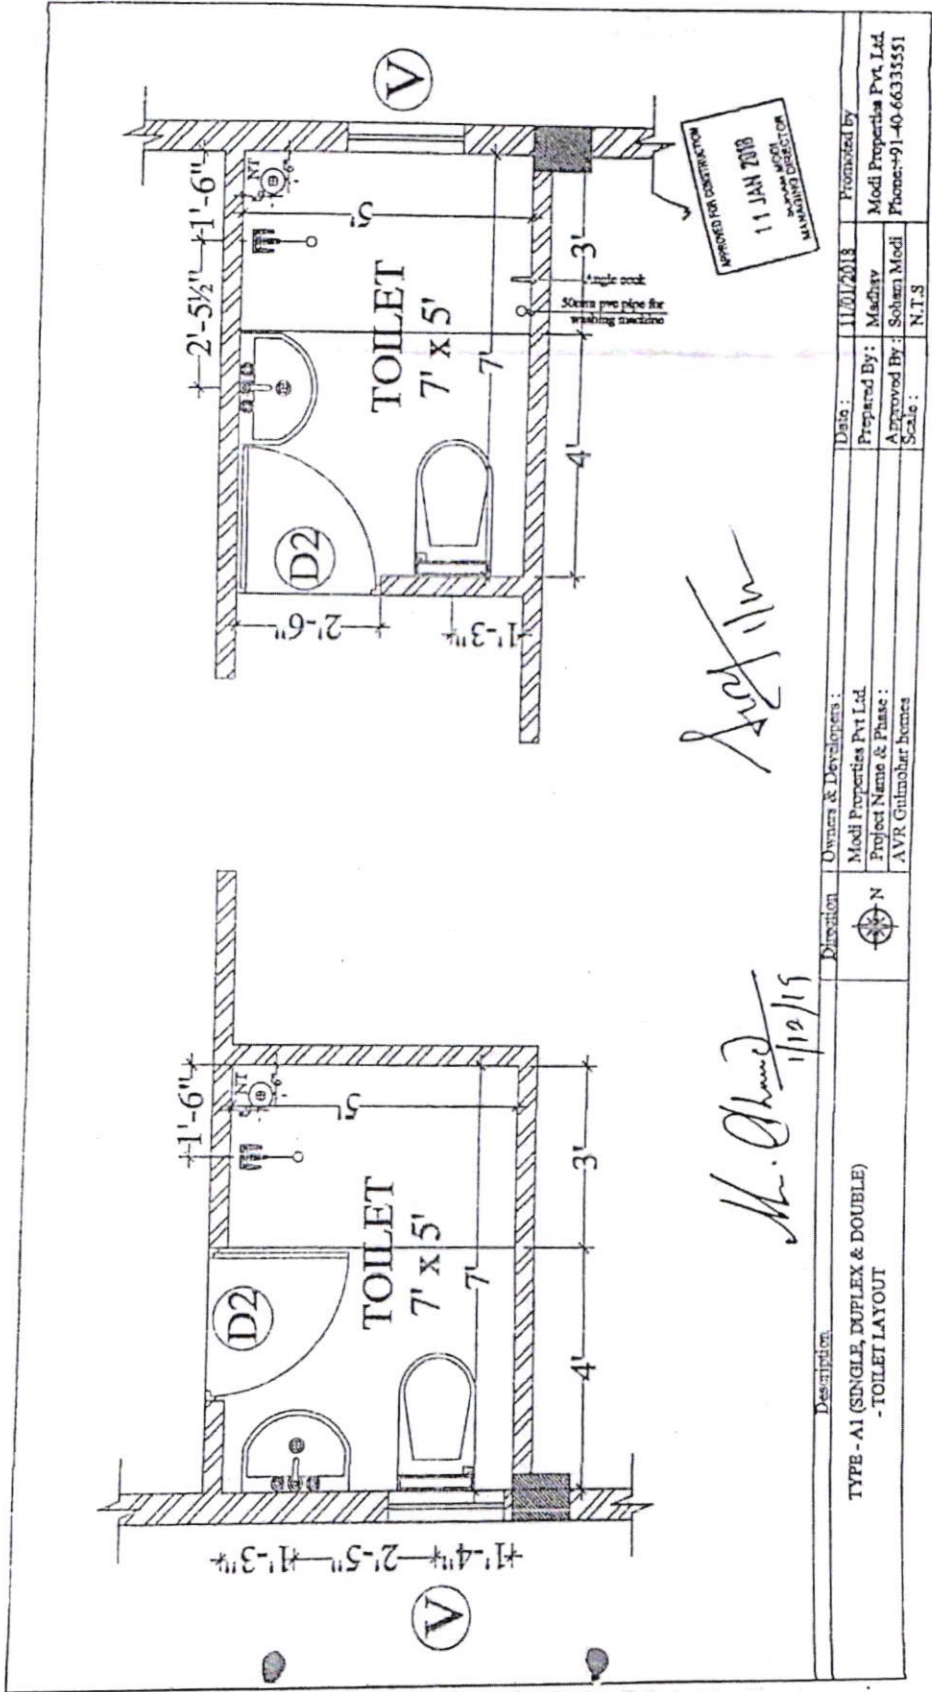

Arch/In

M. Ahmad
1/10/15

APPROVED FOR CONSTRUCTION
11 JAN 2018
Soham Modi
Architect

Destination	TOILET LAYOUT	Orientation	N
Description	TYPE - A1 (SINGLE, DUPLEX & DOUBLE)	Owners & Developers :	Modi Properties Pvt Ltd.
		Project Name & Phase :	AVR Gulmohar homes
		Prepared By :	Madhav
		Approved By :	Soham Modi
		Date :	11/01/2018
		Promoted By :	Modi Properties Pvt. Ltd. Phone: +91-40-66335551
		Scale :	N.T.S