




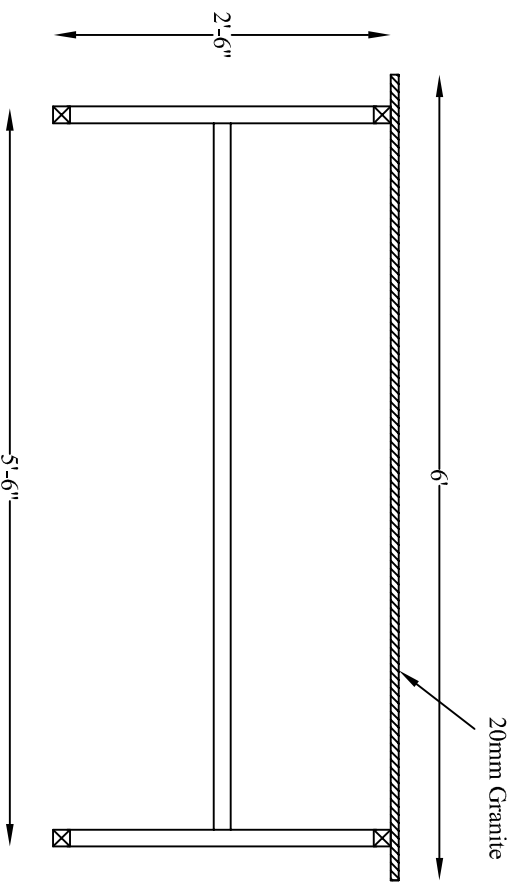

FRONT VIEW

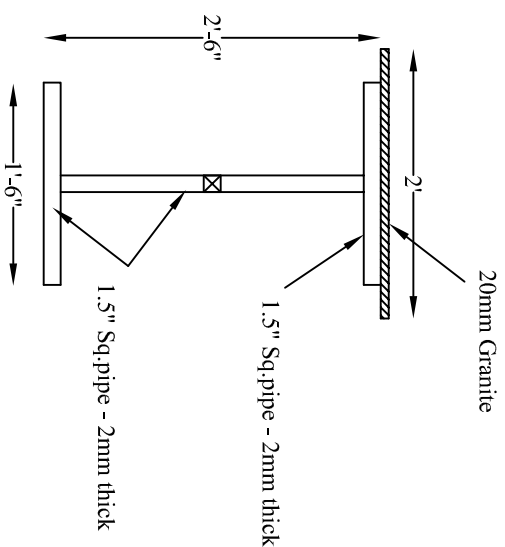


SIDE VIEW

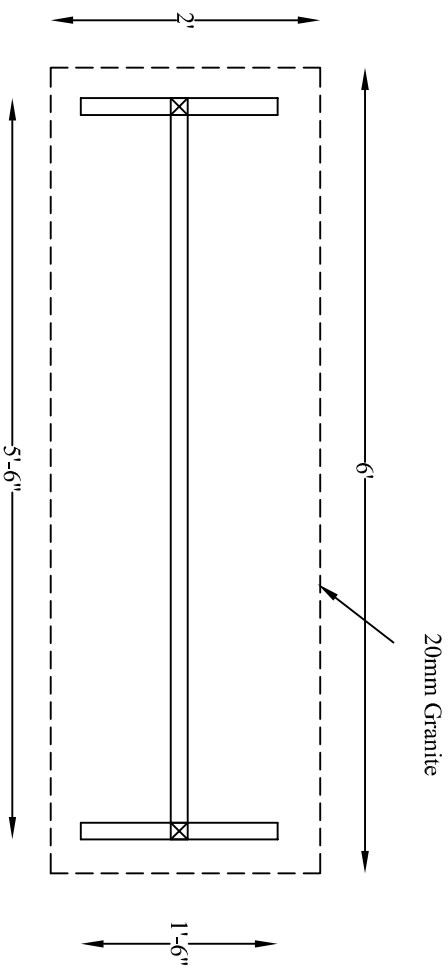


TOP VIEW

SS STAND DESIGN FOR 6'x2' GRANITE TABLE FIG.NO.92A		Date :	21.03.22	Promoted by Modi Properties Pvt.Ltd. Phone:+91-40-66335551
		Approved By :	Soham Modi	
		Prepared By :	Nagalaxmi	
		Scale :	N.T.S	




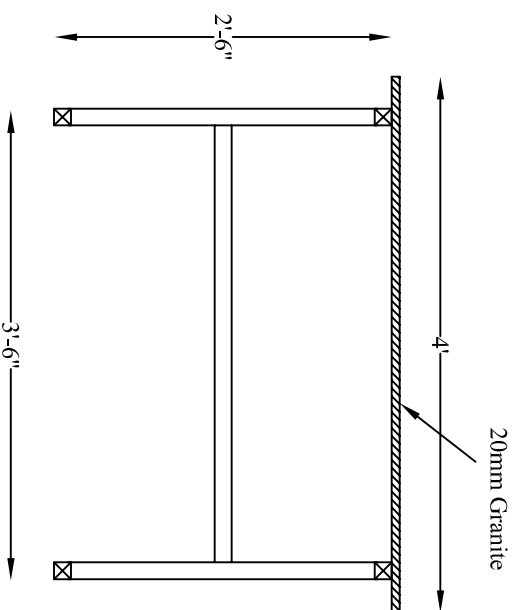

FRONT VIEW



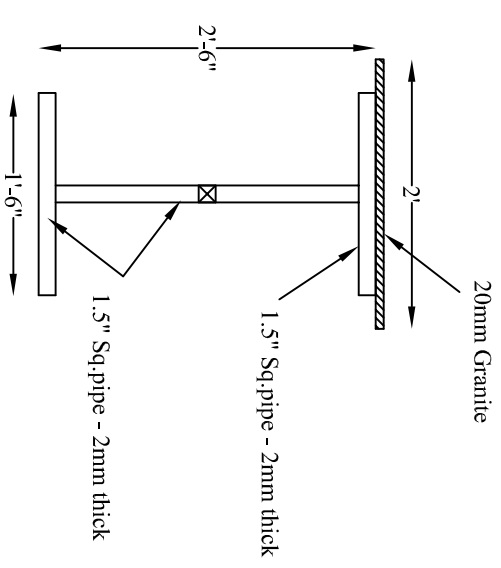


SIDE VIEW


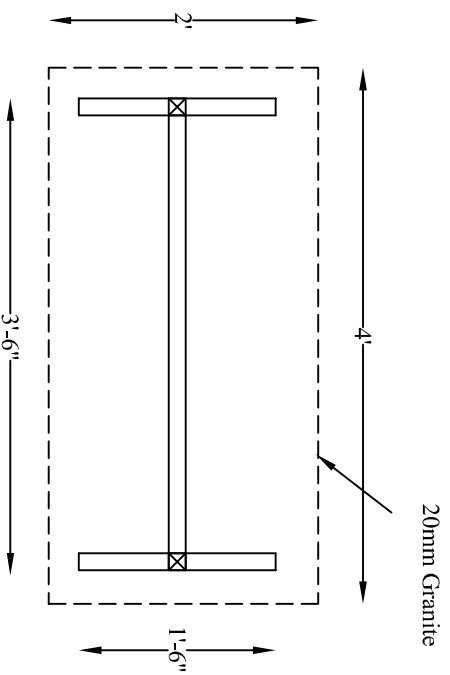


TOP VIEW




Description		Direction	Date :	21.03.22	Promoted by
SS STAND DESIGN FOR 4x2' GRANITE TABLE FIG.NO.92B			Approved By :	Soham Modi	Modi Properties Pvt.Ltd. Phone:++91-40-66335551
			Prepared By :	Nagalaxmi	
			Scale :	N.T.S	

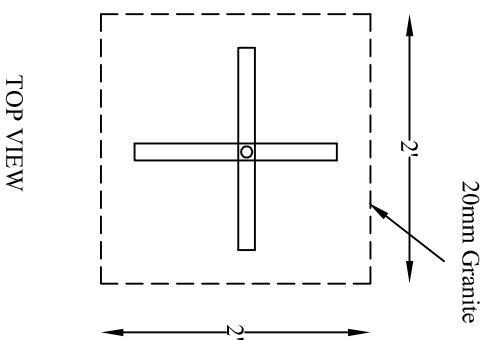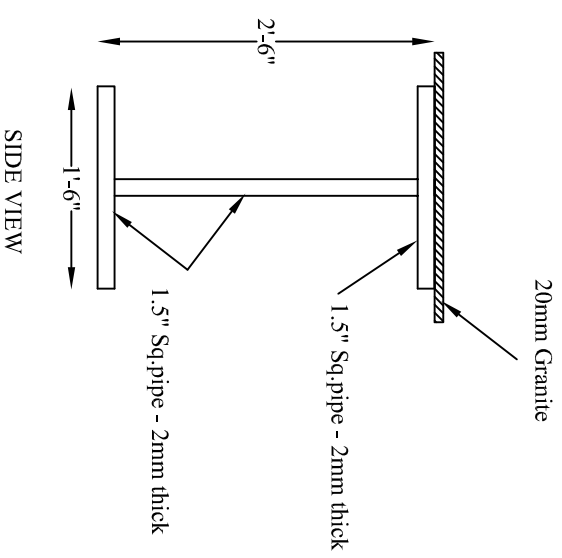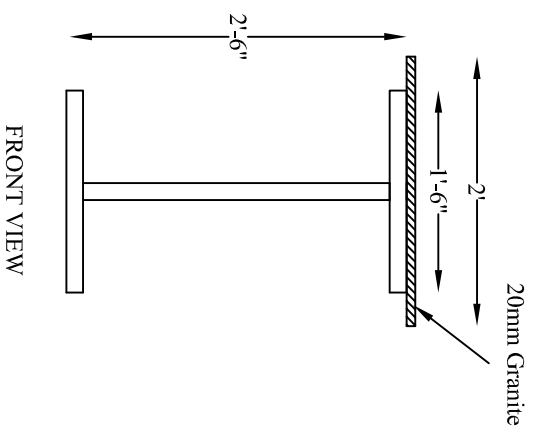

Description	Direction	Date :	21.03.22	Promoted by
SS STAND DESIGN FOR 2'x2' GRANITE TABLE FIG.NO.92C		Approved By :	Soham Modi	Modi Properties Pvt.Ltd.
		Prepared By :	Nagalahxmi	Phone: +91-40-66335551
		Scale :	N.T.S	

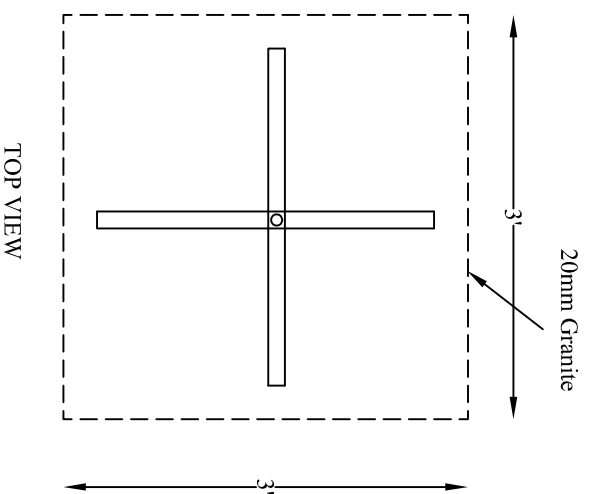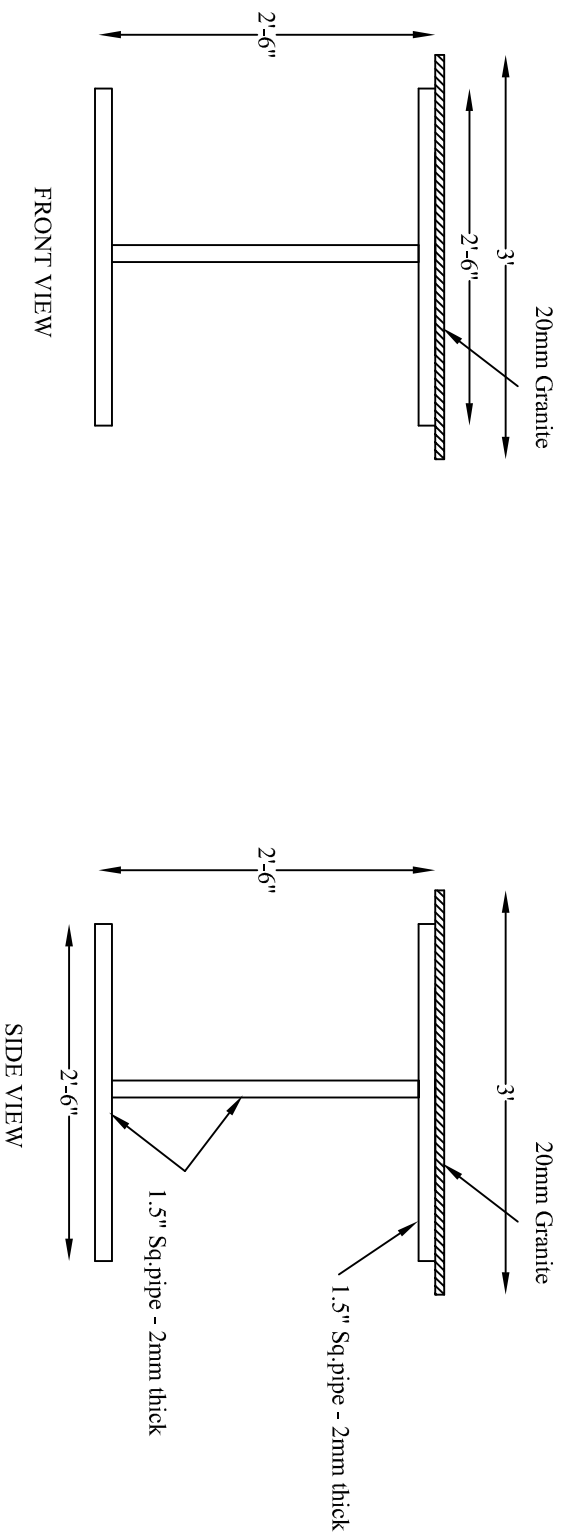

Description	Direction	Date :	21.03.22	Promoted by Modi Properties Pvt.Ltd. Phone:++91-40-66335551
SS STAND DESIGN FOR 3'x3' GRANITE TABLE FIG.NO.92D	N 	Approved By :	Soham Modi	
		Prepared By :	Nagalaxmi	
		Scale :	N.T.S	

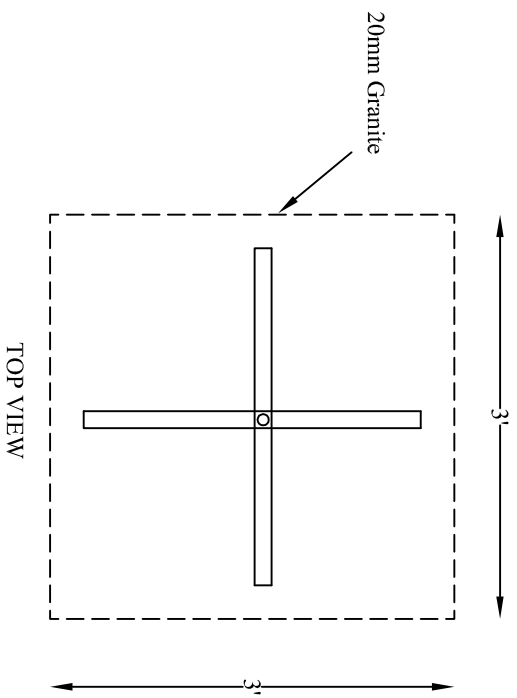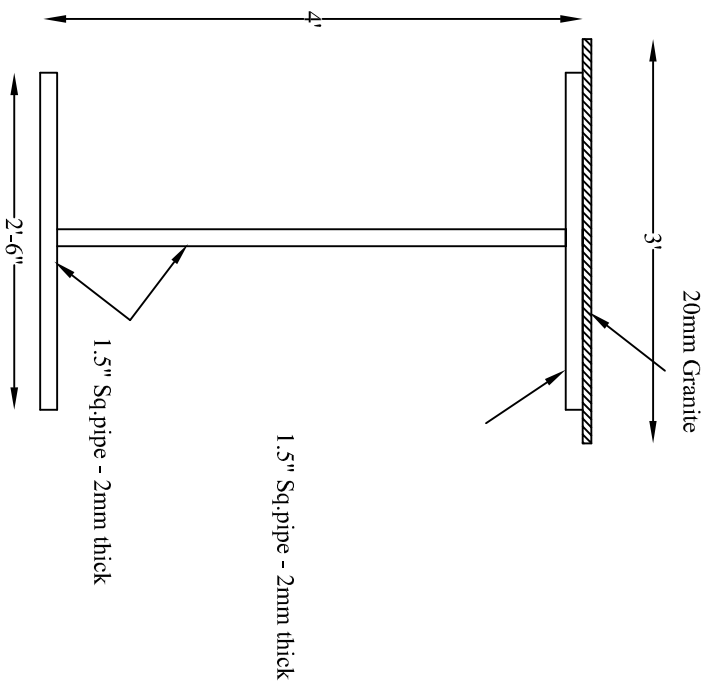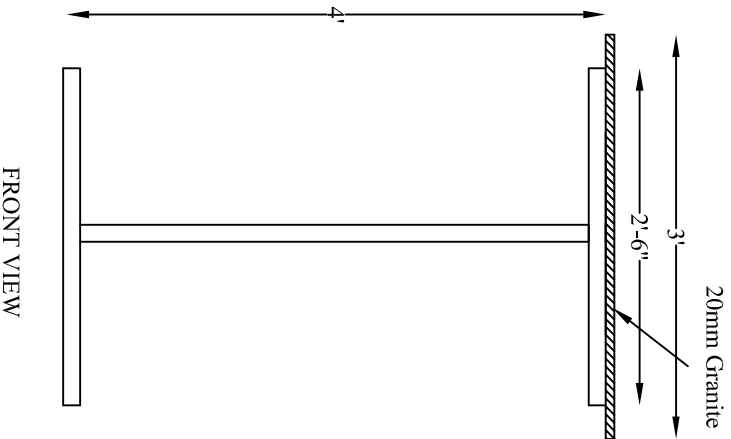

Description			Direction	Date :		Promoted by	
SS STAND DESIGN FOR 3'x3' GRANITE TABLE FIG.NO.92E				Approved By :		24.06.22	
				Prepared By :		Soham Modi	
				Scale :		N.T.S	
						Modi Properties Pvt.Ltd. Phone:++91-40-66335551	