


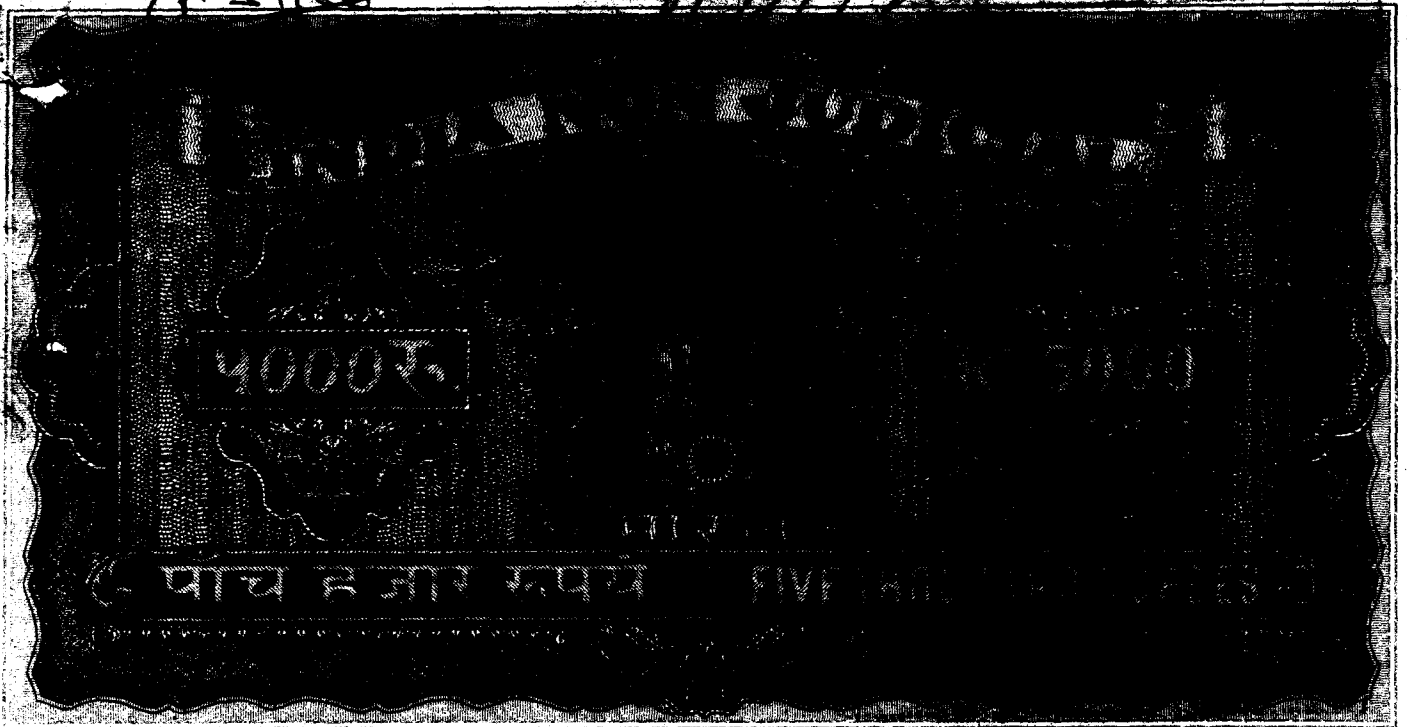

Sl. No. 21633, 29-7-86, Sonu / -
Sold to Mahesh M. Kadam, 870 Mohan Lal Hydrabad
For Whom Swati S. Kadakia w/o Sharad Kumar Kadakia
Sub-Registrar Supdt.
Ex-Officio Stamp Vendor
G. S. O. Hyderabad.

SALE DEED

THIS DEED OF SALE is made on this the 30th day of July 1986

by:

Sri SATISHCHANDRA MODI, Proprietor M/S SOM MODI COMMERCIAL COMPLEX having registered office at Karbala Maidan, Secunderabad R/o 701, Sarika, near ... hereinafter called the VENDOR (which expression unless repugnant or inconsistent with the subject or context shall mean and include not only the said Vendor but his legal heirs, executors, administrators, representatives and assigns) of the One Part;

IN FAVOUR OF

Smt Swati S. Kadakia, wife of Sri Sharad Kumar J Kadakia aged about 25 years residing at Opposite Hyderabad Public School, Begumpet, Hyderabad hereinafter called the VENDEE (Which expression unless repugnant or inconsistent with the subject or context shall mean and include not only the said Vendee but also his heirs, legal representatives, executors administrators and assigns) of the other part;

Whereas Shri Praveen Modi, son of Manilal C. Modi was the sole, absolute and exclusive owner of the land admeasuring 1980 sq. Yards forming part of land known as "KARBALA MAIDAN" by virtue of registered Deed of sale date 28th May 1965 registered as Document No 1686 of Book-I, Vol 129 at pages: 55 to 60 before Joint Sub-Registrar, Hyderabad.

Contd ... 2 ...

Sl. No. 21634, 29/7/86 3000/-

Sold to Mahesh M. Kadamia No. Mahesh M. Kadamia

For Whom Swati S. Kadamia w/o Sharda

Kumar Kadamia Hy 8

Sub-Registrar Supdt.
Office Stamp Vendor
G. S. O. Hyderabad.

... : 2 : ...

Whereas subsequent to purchase of the said property, Shri Praveen Modi entered into a partnership with Shri Satish Modi under the name and style of M/S S.M. MODI COMMERCIAL COMPLEX the vendor herein for the purpose of construction and sale of residential commercial buildings, flats, shops, garages etc over the said land.

Whereas in terms of the Deed of Partnership the Vendor had constructed a multi-storeyed commercial complex known as " S.M. MODI COMMERCIAL COMPLEX" with Municipal No 5-4-187/5 situate at Karbala Maidan, Raniguhj, Secunderabad.

Whereas from 31-12-1983 the partnership firm was dissolved Sri Satishchandra Modi become the sole proprietor of M/S S.M. Modi Commercial Complex.


Whereas the Vendor herein offered to sell and the Vendee agreed to purchase office premises No A-3 comprising an area of 1098 sq. Feet in the First Floor of the building bearing No 5-4-187/5 situated at Karbala Maidan Secunderabad for a sum of Rs 1,63,050/- (Rupees One Lakh Sixty Three Thousand Fifty only).

NOW THIS INDENTURE WITNESSETH

1. That in pursuance of the aforesaid agreement and in consideration of the said sum of Rs 1,63,050/- (Rupees

Satish Modi

Contd.. 3 ...

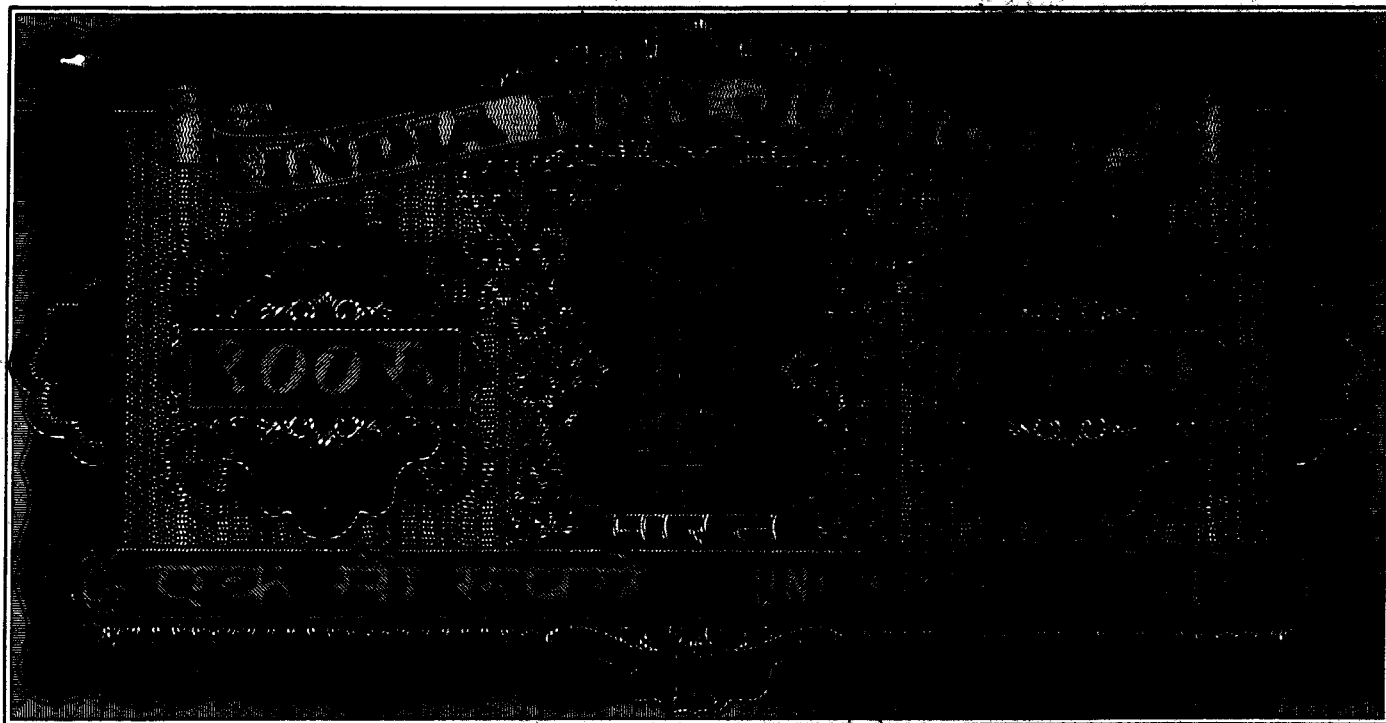

S. No. 21635 Dt. 29/7/76 Rs. 100/-
 Sold to Mahesh M. Kadakia No Mohan Lal
 For Whom, Swati S. Kadakia W/o Sharda G. S. O. Hyderabad.
 Kumar Kadakia H. J.

Sub-Registrar Supdt.
 Ex-Officio Stamp Vendor
 G. S. O. Hyderabad.

... : 3 : ...

One Lakh Sixty Three Thousand and Fifty only) well and truly paid by the Vendee to the Vendor as under;

- (i) Till date an amount of Rs 1,21,300/- (Rupees One Lakh Twenty One Thousand Three Hundred only) has been adjusted and paid from time to time.
- (ii) The balance amount of Rs 41,750/- (Rupees Forty One thousand Seven Hundred and Fifty only) is paid by the Vendee to the Vendor at the time of registration of this document the receipt whereof the Vendor hereby admits, accepts and acknowledges.

2. The vendor hereby declares, covenants and agrees with the Vendee that he is the sole absolute and exclusive owner of the said property hereby sold and conveyed, more fully described at the foot of the indenture and as delineated in the plan annexed hereto and hatched red and that the Vendor has good and perfect right, title and authority to convey the same to the Vendee.

3. The property is not subject to any charge, mortgage or any other encumbrances whatsoever in favour of any one.

4.

Satish Mohan

Contd ... 4 ...



Sl. No. 21636 Dt. 29-7-86 Rs. 50/-

Sold to Mahesh H. Kadakia No. Mahanagar

For Whom S. Kadakia w/o Sharada R. O. Hyderabad.
Kumar Kadakia Hg 8

SyD-Registrar Supdt.

Ex Officio Stamp Vendor

R. O. Hyderabad.

.. : 4 : ..

4. The Vendor has this day delivered symbolic possession of the property by attorning the tenant therein to the Vendee.

5. The Vendee hereafter shall hold, use and enjoy the said property as his own property without any let or hindrance, interruption, claim or demand by or from the Vendor or any other person whomsoever.

6. The Vendor hereby declares, covenants and agrees with the Vendee that he shall do and execute all such acts, deeds and things as may be necessary to more effectually assure the Vendee with respect to the title and assist in getting mutation affected in the Municipal or Government authorities.

7. The Vendor hereby agrees and undertakes to indemnify and keep indemnified the Vendee against all loss that the vendee may be put to by reason of any defect in title to the property hereby conveyed or by reason of any claim being made by anybody whomsoever to the said premises.

8. The Vendor hereby assures that the rates and taxes leviable on the said property have been paid and discharged upto the date of sale deed and in the event of any encumbrance or charge is found to be due in respect of the said property the same shall be payable by the Vendor to the Vendee.

9. Whereas it has been mutually agreed that the Vendee shall abide by the following conditions:

Satish

Contd .. 5 ..



Sl. No. 24637 Dt. 29-7-86 Rs. 20/-
 Sold to Mahesh M. Kadakia s/o Hahar Sub-Registrar Supdt.
 For Whom S. S. Kadakia w/o Sharad 178 Ex-Officio Stamp Vendor
 G. S. O. Hyderabad.
 Kumar Kadakia Hyd

.. : 5 : ..

(a) That the Vendee hereby understands and agrees that the said office premises purchased by him being an office on the ownership basis and being a part of the said building namely " S.M.MODI COMMERCIAL COMPLEX" the approach road parking space will remain common for enjoyment of all the Vendees in the said building. Further the walls intervening between the two adjacent Vendees tenements shall also be common and enjoyed as such by the Vendees of such adjacent tenements.

(b) The Vendee hereby undertakes not to make any encroachment or otherwise disturb the common passage, roads, lifts but keep the same usable for all the vendees of other tenements. Further the Vendee shall not use the said premises hereby sold in such manner which may or is likely to cause nuisance or annoyance to the Vendees/occupants of the other portions in the said building.

(c) That is is agreed that the lorries or any heavy vehicles, bullock carts, commercial vehicles, taxies, autorickshwas etc of the Vendee herein or other Vendees of other portions shall not be permitted to be parked inside the building premises for more than 30 minutes without the written consent of the Association or Society or the Vendor till formation of such Association or Society/Company.

(d) That the Vendee hereby agrees that he will have absolutely no objection of whatsoever nature, regarding any constructions, shop office or garage or godown or on the upper storey, but will

Satish modi

Contd .. 5..



SI. No. 21645 Dt. 29/12/1956 57-
 Sold to Mahesh M. Kadakia no Mahesh
 For Whom Shri S. Kadakia w/o Shri C. S. O. Hyderabad.
 Kumar Kadakia Hyd

.. : 6 . . .

actively co-operate and help in this regard. The inconvenience that may be caused during such construction and all the ancillary work pertaining to the same, agrees of men and material and scaffolding to the and other work will not be objected by the Vendees.

(e) The vendee hereby agrees that he shall not stores in the said premises any goods of hazardous or combustible nature or which may be too heavy or which may affect the construction, structure or stability of the said building.

(f) That the Vendee hereby covenants that he shall keep the walls and partition walls, sower drains and appurtenants belonging thereto in good condition and particularly in such good condition so as to support, shelter and protect different parts of the building other than his premises.

(g) That the Vendee further covenants with the Vendor and with all purchasers of other portions of the said building that he shall not demolish or cause to be demolished any structure in the said building or any portion of the same nor will the Vendee at any time make or cause to be made a new construction of whatsoever nature on the said property or building or any part thereof nor will make any additions or alterations in the said premises affecting the front elevation of the building, but any internal changes not affecting the elevation or common walls, if needed, can be undertaken with previous consent of the Vendor or the Association or Society or Company.

Satisfactory

Contd .. 7 ..

(h) That in case of letting out the said premises or any portion thereof, the Vendee should take care that no inconvenience is caused to other tenants. Further the Vendees will have no right to install such machinery which may create sound or which in any manner causes damages or injury to the building under any circumstances.

(i) That the Vendee also agrees not to object or obstruct the laying of any wires and erection of poles and laying of pipes for water, telephone and electricity. etc, and the same should not be touched or interfered with without the written permission of the Vendor or the Association or Society or Company.

(j) That the Vendee hereby agrees that the land on which the entire complex is constructed together with all its open land, court yards, gardens and roads shall be in common enjoyment and joint properties of all persons who have purchased the tenements in the entire S.M.MODI COMMERCIAL COMPLEX. The taxes of every description and every kind will be shared proportionately and promptly paid and all items of common enjoyment will be maintained and kept in good repairs by all the tenement owners and they shall share proportionately all the expenses thereof inclusive of salaries and other expenses etc., and emoluments of the personnel who will be appointed to keep the same in good shape. The aforesaid taxes are in addition to their own individual taxes of all and every description payable by them for their own respective tenements.

(k) That it is agreed that the Vendee shall not use the premises hereby sold for any illegal and unlawful activities forbidden by the existing laws and rules in force of the Government.

SCHEDULE OF THE PROPERTY HEREBY CONVEYED

* *only 8th floor not land*
A- 3 - Office measuring to 1088 Sq.Feet being the portion of the building known as " S.M.MODI COMMERCIAL COMPLEX' bearing Municipal No 5-4-187/5, situated at Karbala Maidan, Ranigunj, Secunderabad. A.P.*

N O R T H : INDIAN IRON & STEEL CORPORATION
S O U T H : PRIVATE COMMON ROAD
E A S T : HUSSAIN SAGAR RING ROAD
W E S T : NEIGHBOUR'S BUILDING

Sales note Contd .. 8 ...

IN WITNESS WHEREOF the said Vendor Shri Satishchandra Modi representing M/S S M Modi Commercial Complex has hereto signed at Secunderabad on the day, month and the year first aforementioned.

Selamat malam

W I T N E S S E S

V E N D O R

1 Chakraborty
C.P.A. Chakraborty

2. 
(S. K. Kulkarni Rao)

ANNEXURE - 1A

- (a) House No. : 4-18/5, 17-18-19
Range 18, Cantonment
- (b) Age of the Building. : 6 YEARS;
- (c) Plinth area of each floor : 1084 SQ. FEET;
- (d) Nature of Roof : R.C.C.
- (e) Amenities like Electricity, water and Drainage. : 44
- (f) Length of Compound wall or fence. : N/A
- (g) Total Site. 24.17 30 yards or N.A. 20.21 30 meters and divided into 2 parts of land.
- (h) Annual Rental Value : Re. Rs. 8,500/-
- (i) Party's own estimate Value. : Re. 1,62,050/-
- (j) Departmental Value : Re.

Place : Secunderabad

VENDOR

Dated : 30/7/86



VENDEE

S.S. Kodakula


REGISTRATION PLAN SHOWING THE PORTION OF S.M. MODI COMMERCIAL COMPLEX BEARING MUNICIPAL NO. 5-4-187/5, KARBALA- MAIDAN, M.G. ROAD, SECUNDERABAD.

VENDOR: SATISH MODI
P/O. S.M. MODI COMMERCIAL COMPLEX

VENDEE: SWATI S. KADAKIA

  REFERENCE: INCLUDED 
EXCLUDED 

BUILT UP AREA 1000 SQFT SCALE = 1" = 16'-0"
WITH UNDIVIDED SHARE OF LAND 24.17 SQ YARDS
OR 20.21 SQ MTDS.

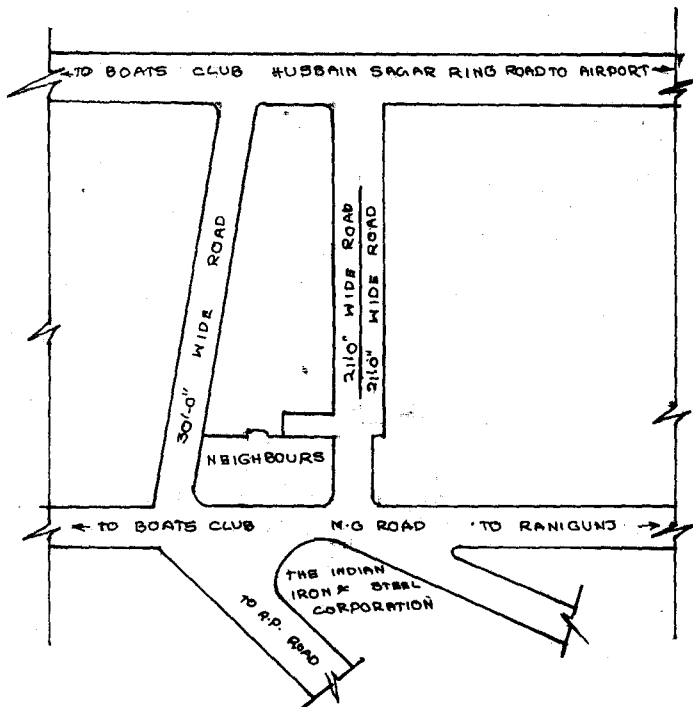



LOCATION PLAN
NOT TO SCALE

BOUNDRIES

NORTH	INDIAN IRON & STEEL CORPORATION
SOUTH	PRIVATE COMMON ROAD
EAST	HUSSAIN SAGAR RING ROAD
WEST	NEIGHBOURS BUILDING

WITNESS:

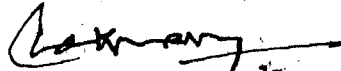1. 
2. 

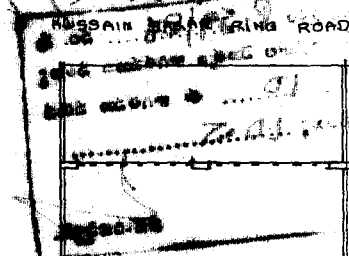

PRIVATE COMMON ROAD

INDIAN IRON & STEEL CORPORATION

NEIGHBOURS BUILDING

494/80

ప్రసంగం: 57/84..... పం. ప
 తదుపరి మొత్తం కాగితముల సంఖ్య
 10 ఈ కాగితము వరుస
 సంఖ్య/నం.....
 పరిశీలించు.



Presented in the office of the Sub-Registrar
 Secunderabad and fee of Rs. 9243.50
 Paid between the hours of 3 and 4 PM
 on this 30th day of July
 1986/8th Sawan 1908 S.E. by.....

Salt mark

Execution Admitted by
LEFT THUMB



Salt mark & Marked C. Mohan
 Business 701, Sahitya
 Apartments, L.H.M. Road.

Identified by

1. (Signature) to P.N.H. Rao, Manager, Mallawilad
 (P.A. Chakravarti) 1-10-74/75, Bumpit, H.W.

2. (Signature) to H. Sitaranatha Reddy, Mod. Builder
 (S.H. Kshamada) 7-1-774, behind old jail, near S.E. 10


Date 30th July, 1986

8th Sawan 1908 S.E.

(Signature)
 Sushaghar

494/190

సంఖ్య 1052/86..... సం. 1986
 దస్తావేజుల మొత్తం కాగితముల సంఖ్య
 10 ఈ కాగితము వరుస
 సంఖ్య 2వ.....
 సహ. రిజిస్ట్రార్.

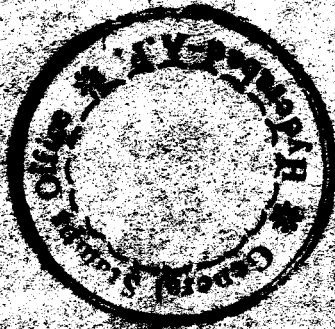


Endorsement under Section 41 and 42 of the Indian Stamp Act, 1899

I hereby Certify that the deficit Stamp duty of Rs. 75/- has been Levied in respect of this instrument from Rs. 1750/- on the basis of agreed market Value of Rs. 1750/- being higher than the consideration

Collector Under Indian Stamp Act, 1899
 Sub-Registrar, Secunderabad-4.

1. వస్తుకము... వ వల్యాంట్... నుండి 468470
 ఫుటర్లో 1990 సం॥/1912 కా.శ. వుల్లనెంబరుగా
 రిజిస్టరు చేయబడినది. 1990 సం॥ డిక్టో. నెం.
 ... వ తేది 1912 కా.శ. డిక్టో. నెం. ... వ తేది

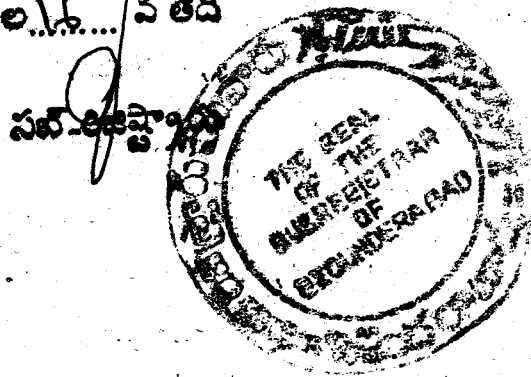

494/80

పుస్తకం 11.57/86..... సం/ప
దస్తావేజుల మొత్తం కాగితముల సంఖ్య
.....10..... ఈ కాగితము పదున
సంఖ్య 3వ.....
D
సబ్-రిజిస్ట్రార్.



494/80

ప్రవేశం 57/80..... సం. 57
దస్తావేజుల మొత్తం కాగితముల సంఖ్య
...../D..... ఈ కాగితము వరుస
సంఖ్య 4వ.....
పద.విజ్ఞప్తి.



496/30

పుస్తకం: 57/86..... పం. ప
దస్తావేజుల మొత్తం కాగితముల సంఖ్య
.....40..... ఈ కాగితము వరుస
సంఖ్య 5వ.....
సచి-రిజిస్ట్రార్.



494730

ప్రక్కం: 57/86..... పం. ప
దస్త్రా వెజుల మొత్తం కాగితముల సంఖ్య
.....10..... ఈ కాగితము వరుస
సంఖ్య 6వ.....
పబ్-రెజిస్ట్రార్.



496/40

ప్రవక్తం. 5.7.86..... పం. ప్రి
దస్తావేజుల మొత్తం కాగితముల సంఖ్య
... 10 ఈ కాగితము వరుస
సంఖ్య 255.....
పబ్-రిజిస్ట్రార్.



494/30

పుస్తకం P. 57/86..... సం. ప
దస్తావేజుల మొత్తం కాగితముల సంఖ్య
..... 10..... ఈ కాగితము వరుస
సంఖ్య ౯౫.....
నబ్-రిజిస్ట్రార్.



774/70

పుస్తకం పి.కె.ఎస్.ఎం. సం. 3
 తొలివార్షిక మోక్షం కాగితముల సంఖ్య
10..... ఈ కాగితము సంఖ్య
 సంఖ్య9.....

ANNEXURE -



అ.న. 17.08.2011
 20.11.2011
 - 100000
 - 100000

అ.న. 17.08.2011

20.11.2011

20/11/2011

20.11.2011

20.11.2011

This image shows a blank, aged, cream-colored page, likely an endpaper or flyleaf of a book. The paper has a slightly textured appearance with some minor discoloration and faint smudges, characteristic of old paper. The left edge of the page is bound, showing the stitching or staples of the book's binding. The right edge is slightly irregular, suggesting it might be near a binding or another page. There is no text or other markings on the page.