

Details of Additions & Alterations

Flat No	513	Type	Deluxe / Semi-Deluxe <i>Luxury</i>
Buyer Name	<i>Suraina Singh</i>		
Phone No.	8297074910	Email	

I hereby confirm that I have given the details of the minor additions and alterations that are required in the above referred flat in the pages attached herein. Please complete the changes suggested by me. I agree to pay the charges, if any, for the additions and alterations that I have asked you to make, as per the rates suggested by you. I shall deliver all the materials that are required to be provided by me at the site on or before _____. In case I fail to deliver these items to the site by the specified date, you may complete the works in the flat as per the standard items provided by you.

Buyers sign	<i>Suraina Singh</i>	Engg. Sign	<i>T. Teerana</i>
Date:	<i>29/12/2022</i>	Date	<i>29/12/2022</i>

Note:

1. Colour shades of paints may vary from batch to batch & company to company. The Builder will not take responsibility of quality of work for dark shades especially green & blue.
2. Shade / colour of natural material like marble and granite can't be guaranteed and may vary from lot to lot. Cracks like appearance in marble is a natural feature and Builder shall not be responsible for repairs or replacement.
3. Availability of bathroom or flooring tiles of the same type /colour/make can not be guaranteed and closest possible type/colour/make may be used in its place.
4. No further change shall be permitted from this day.
5. Please sign on all pages.

Choice of colours:

No changes (daybreak)

Changes in flooring:

In Hall Travertine & U.W natural both.
(when tiles work starting once call to customer)

Changes in electrical points: (mark on plan)

As per standard only

Sumana

Choice of Bathroom tiles, CP fittings & Sanitary ware:

In both bathrooms Ultracrinkle tiles.

Changes in kitchen platform: (mark on plan)

No platform & no tiles at Kitchen side

Aunana


Details of solar water heater:



Other Changes:

- 1) Drinking water & bore water gate Valve to be added.
- 2) Internal Connection should not be provide.
- 3) All window & track Mosquito Mesh (bedrooms & kitchen)
- 4) -


Amara

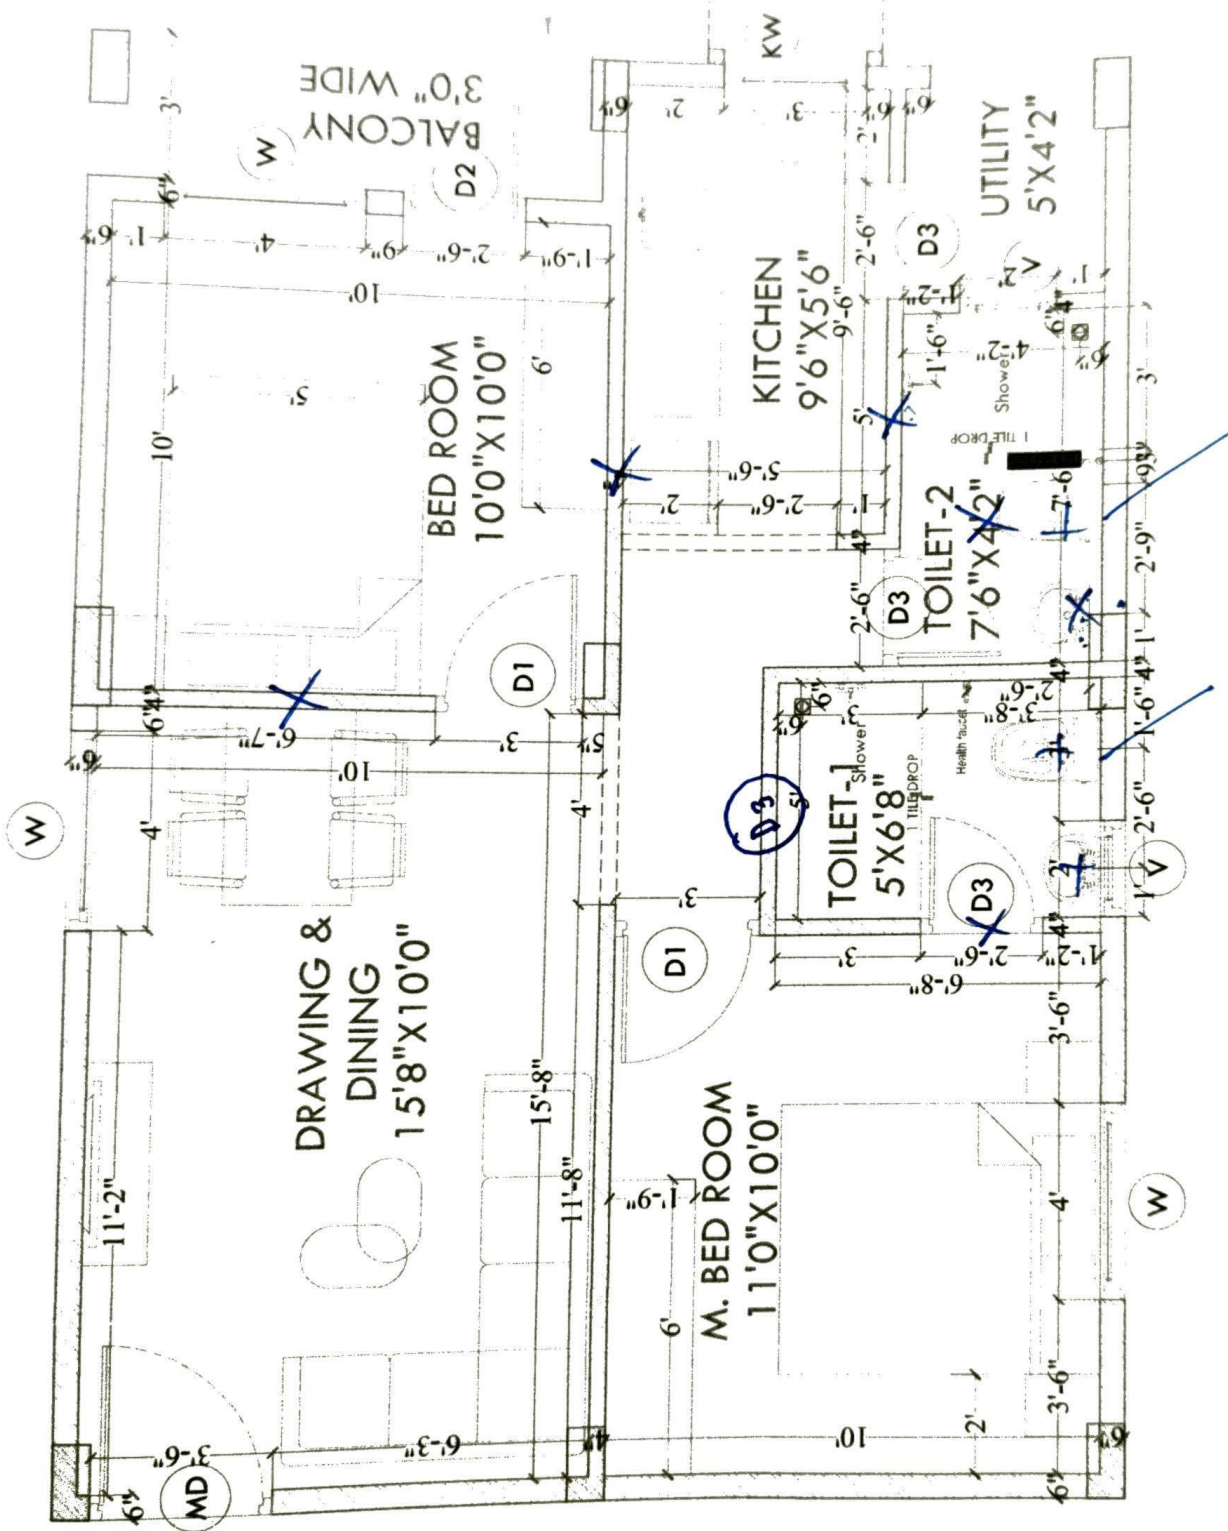

Sumana

Description	Direction	Owners & Developers :	Date :	Promoted by
First Floor Typical Flat - 113,115,117,119,121	N 	Modi Realty Genome Valley LLP	06.09.2021	Modi Properties Pvt Ltd
		Project Name & Phase :	Prepared By : Imran	
		BRGV	Approved By : Soham Modi	
			Scale : N.T.S	Phone: +91-40-66335551

APPROVED FOR CONSTRUCTION
23 JUL 2021
SOHAM MODI
MANAGING DIRECTOR

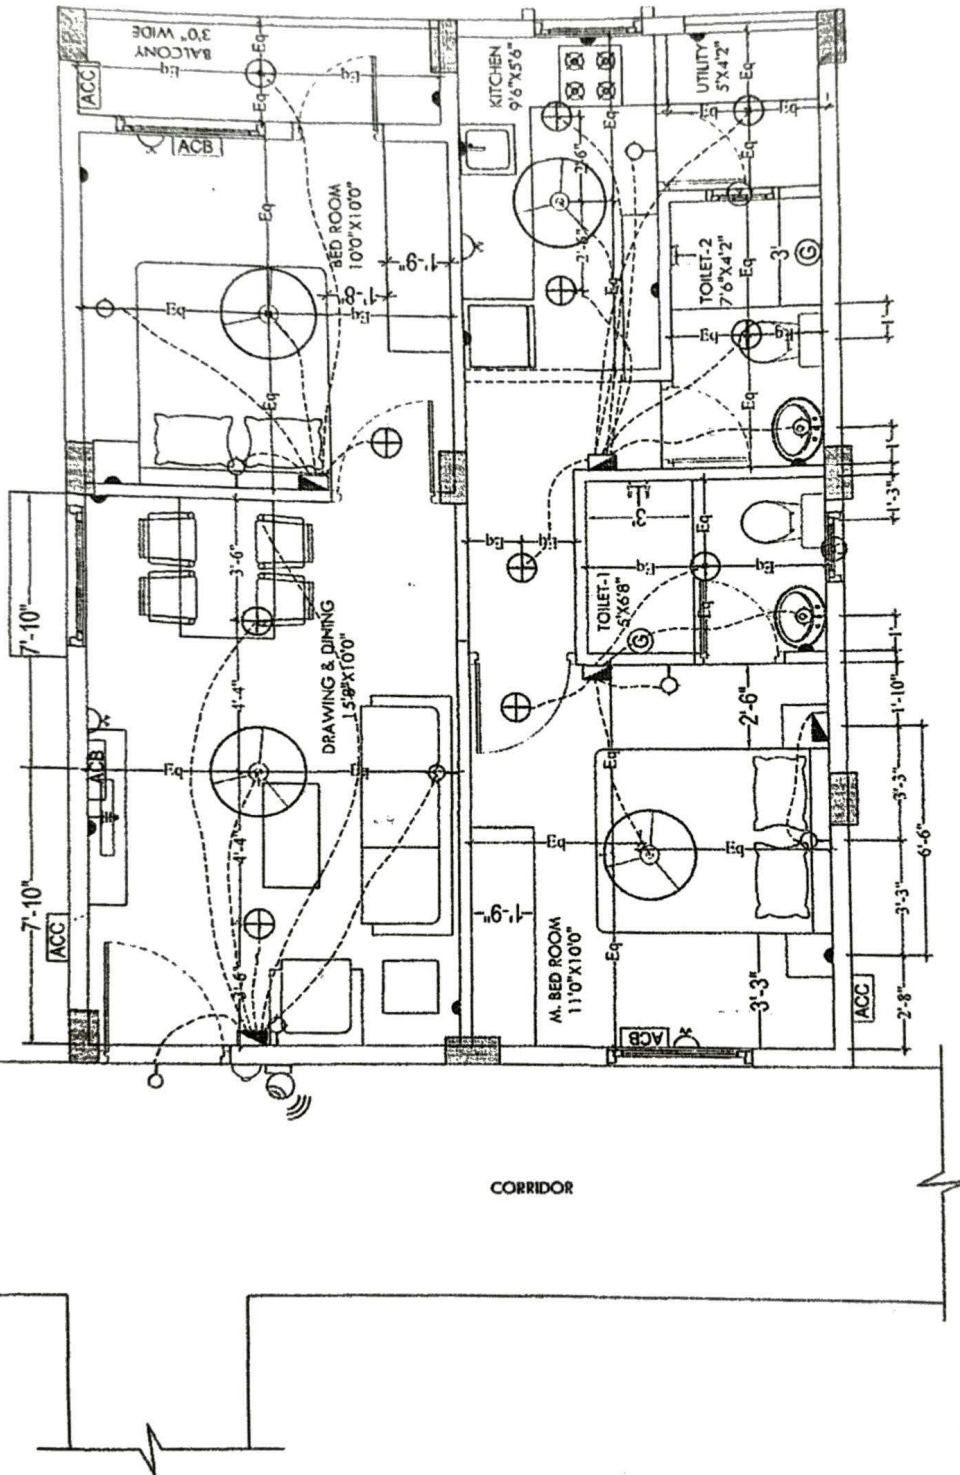


LEGEND:-

S NO	ITEM	SYMBOL	HEIGHT bottom switch b
1.	Distribution Board & Change over		7' TO 7'6"
2.	Switch board		5' OR 6'
3.	Wall point/Bracket light		7' TO 7'
4.	5 amps plug point		7'
5.	Ceiling fan		
6.	Exhaust point-USA		6'8" OR 7'
7.	Exhaust fan		7'
8.	15 amps plug point		12" above height 7'
9.	Television point		7'
10.	Ceiling Bell		Below CB
11.	Bell Push		4' TO 4'6"
12.	Ceiling light		7'6"
13.	W/B Camera		7'6"
14.	AC Compressor		7' TO 7'6"
15.	AC Boiler		7' TO 7'6"
16.	Switch board with 3A socket		4' TO 4'6"

- Notes :-
1. Switch boards etc behind bed must be 8'6"
 2. 5 amps socket behind fridge must be at the height of 4'6"
 3. Switch boards & Sockets must be 12" above floor
 4. 5 amps socket for cammery must be at 5' height
 5. 5 amps socket for water filter must be at 5' height

Sumana

Description ELECTRICAL PLAN FLAT.NOS. 113, 115, 117, 119 & 121	Owners & Developers :		Date :	23.07.2021	Promoted by
	Modi Realty Genome Valley LLP		Prepared By :		Modi Properties Pvt L
	Project Name & Phase :		Approved By :	Soham Modi	
	BRGV		Scale :	N.T.S	Phone:+91-40-663355

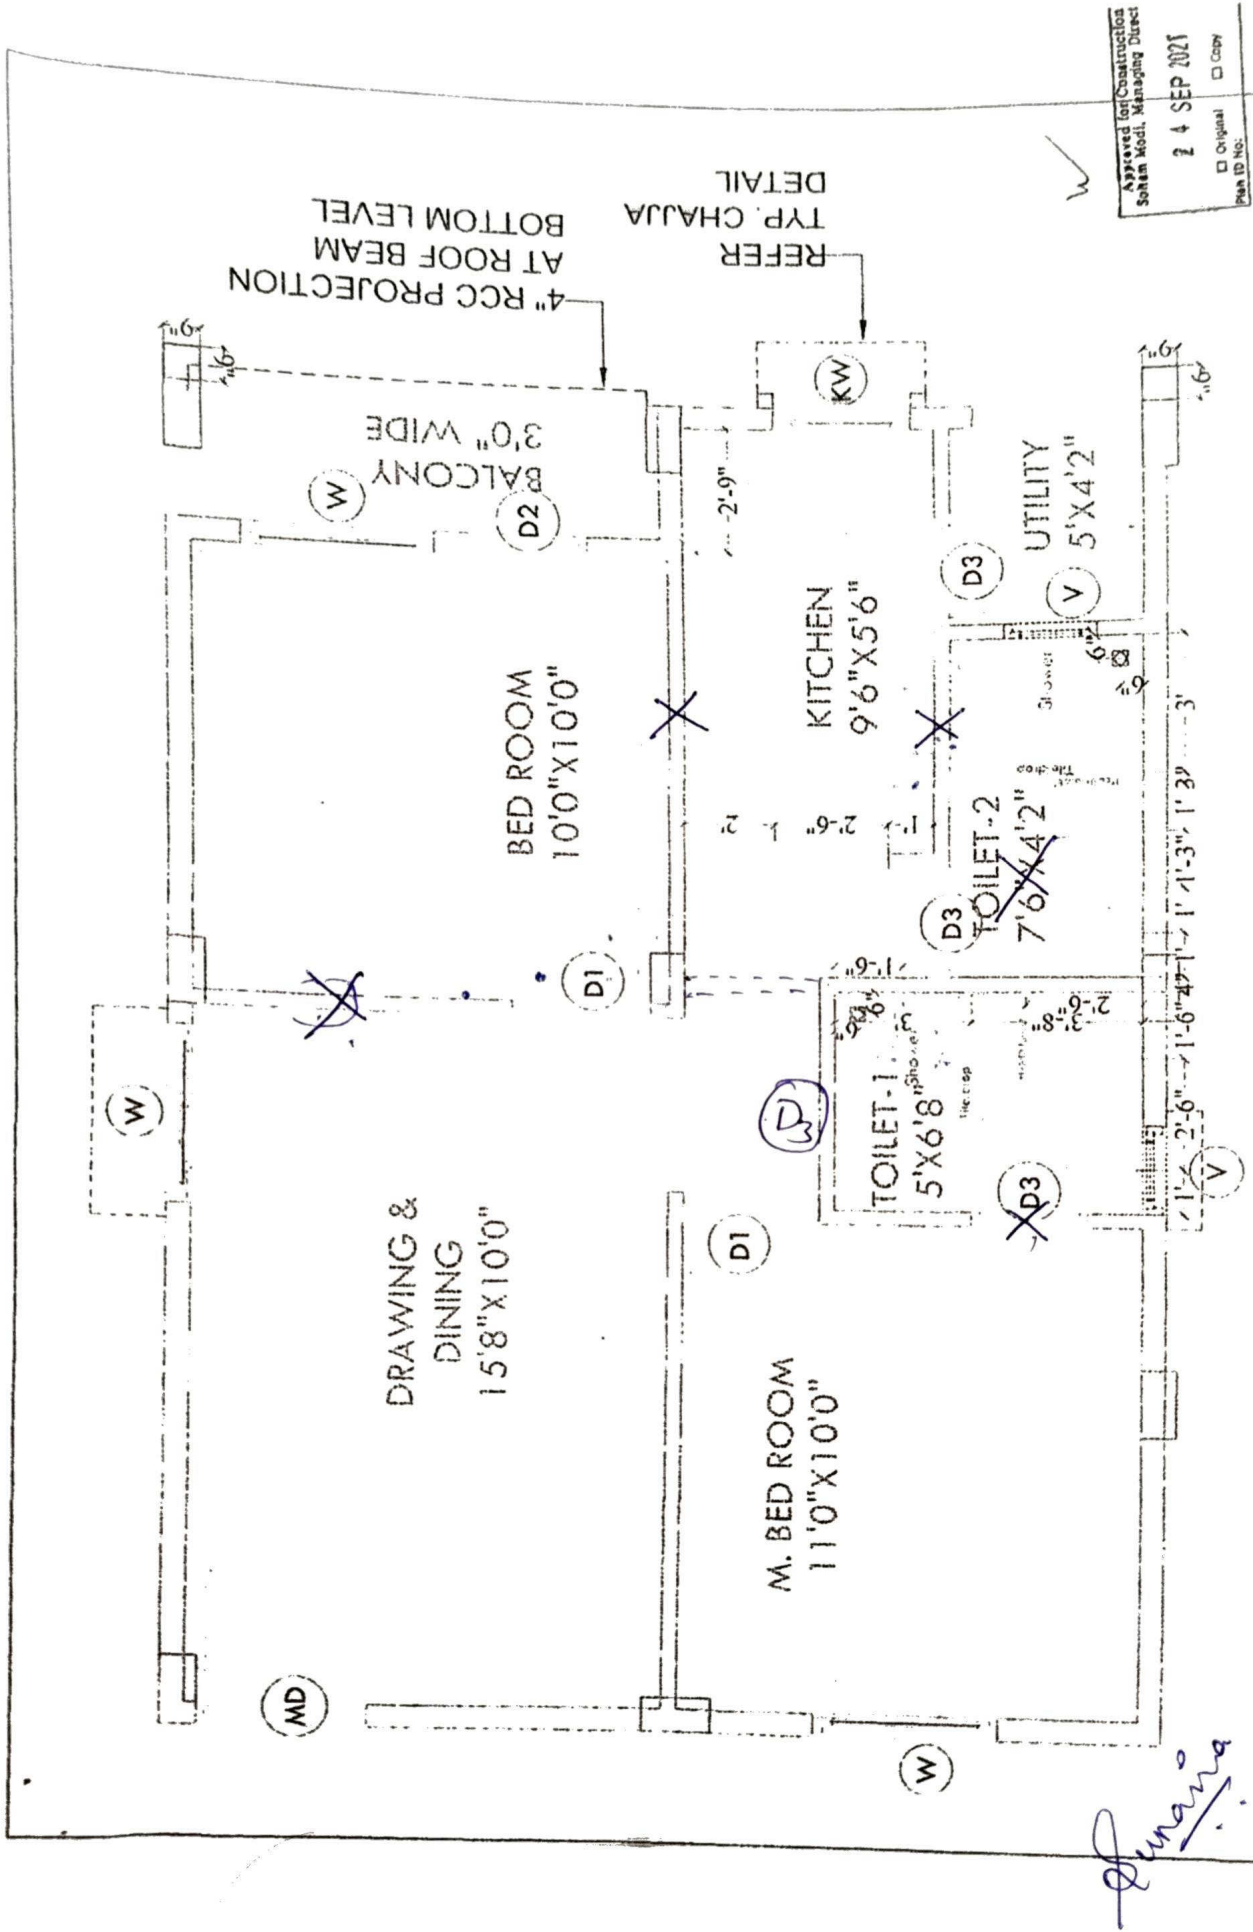

Description	Direction	Owners & Developers :	Date :	24.09.2021	Promoted by
Plumbing plan west Facing	N 	Modi Realty Genome Valley LLP	Prepared By :	Imran	Modi Properties Pvt Ltd
		Project Name & Phase :	Approved By :	Soham Modi	
		BRGV	Scale :	N.T.S	
		Phone:+91-40-66335551			