





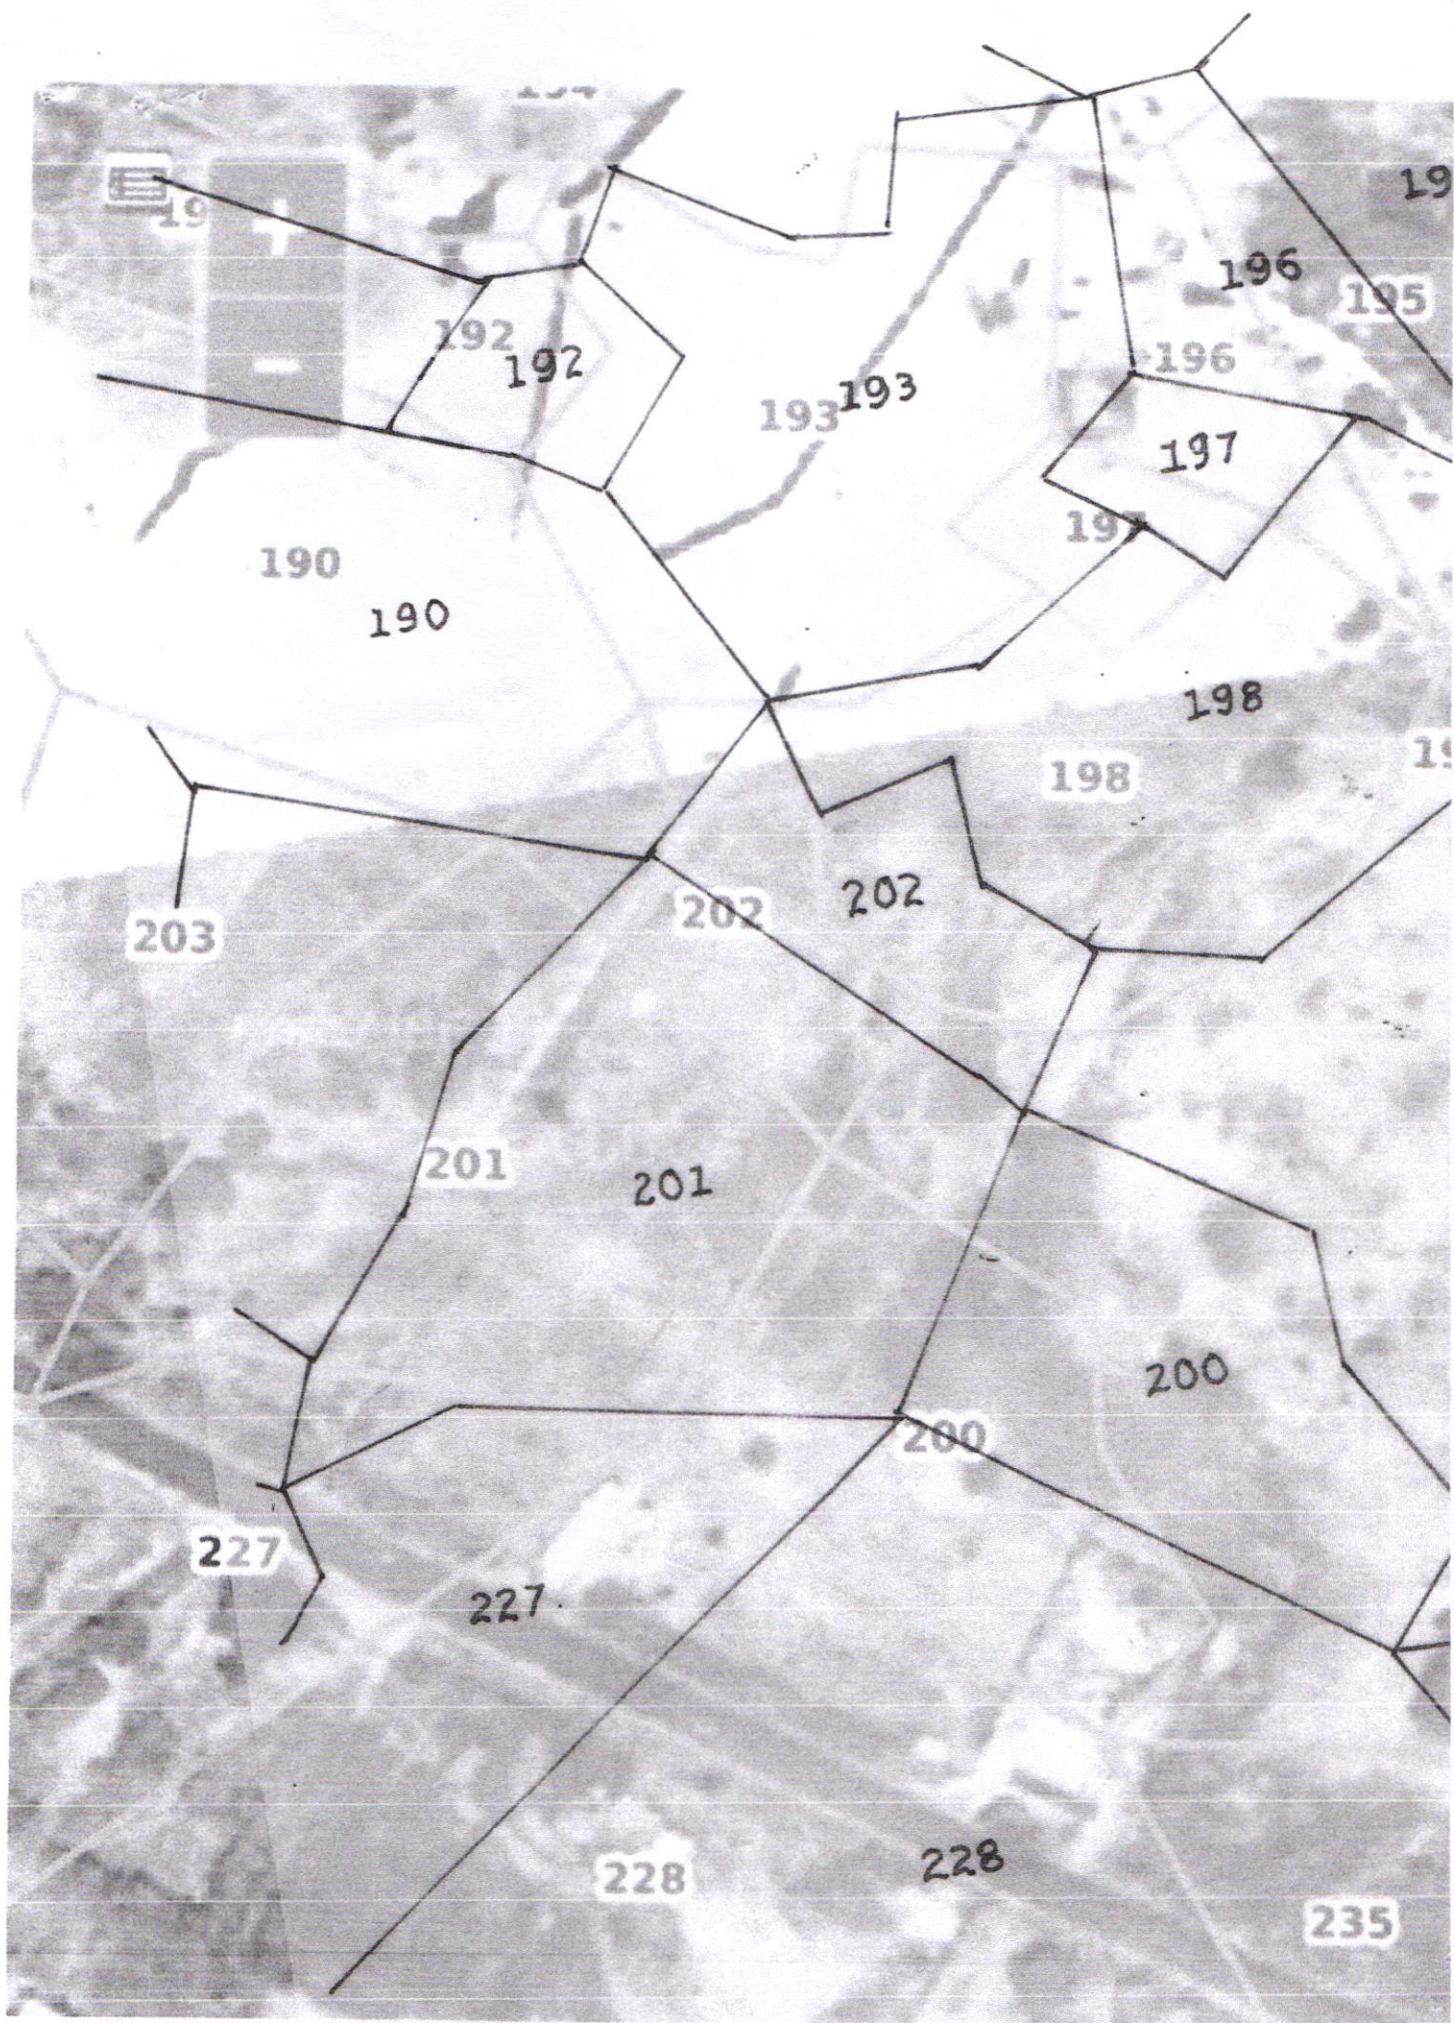


MASTER PLAN

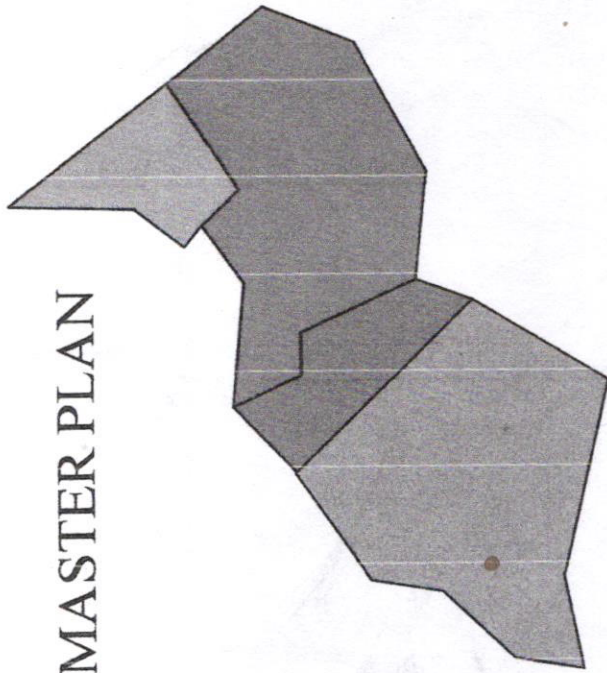

SY.No.201

SY.No.202

VILLAGE MAP

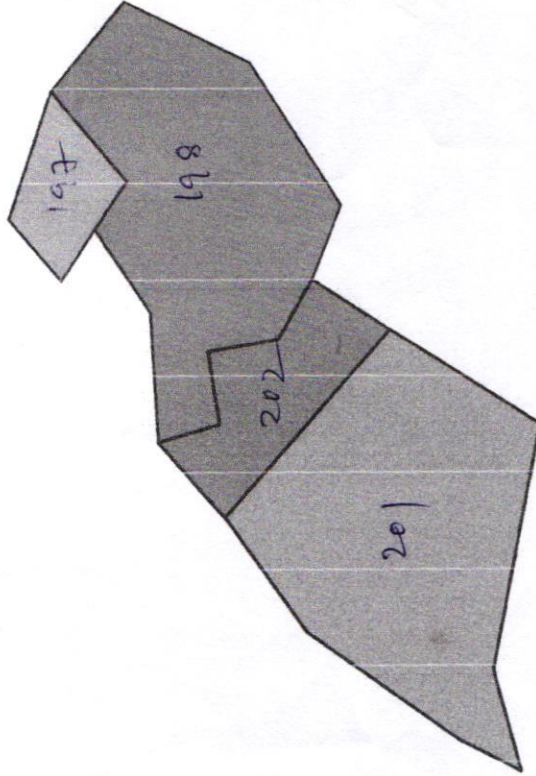

SY.No.197

SY.No.198

Description	Direction	Owners & Developers :	Date :	03-06-2020	Promoted by
LOCATION OF MASTER PLAN & VILLAGE MAP	N 	Modi Properties & Investment Pvt Ltd.	Prepared By :	Naveen kumar	Modi Properties & Investments Pvt. Ltd. Phone: +91-40-66335551
		Project Name & Phase :	Approved By :	Soham Modi	
		NA	Scale :	N.T.S	

From: Kanaka Rao G <gk rao@modiproperties.com>
Sent: 04 05 2020 3.23 PM
To: Soham Modi
Subject: Sy.Nos 198, 201 & 202 of Turkapally Village

Sir,
Sitaram spoke to the Turkapally Mandal Surveyor regarding Sy. Nos. 198, 201 & 202 of Turkapally Village. He confirmed that nala is passing through Sy.Nos. 198, 201 & 202.

This is for your information.

Regards,

G Kanaka Rao


General Manager | +91 89781 44447 | gk rao@modiproperties.com

Modi Properties Pvt. Ltd. | www.modiproperties.com

5-4-187/ 3 & 4, M G Road, Secunderabad -03 | Ph: +91 40 6633 5551

Don't just buy a flat or villa! Buy a great lifestyle!

We build affordable flats & villas in gated communities.

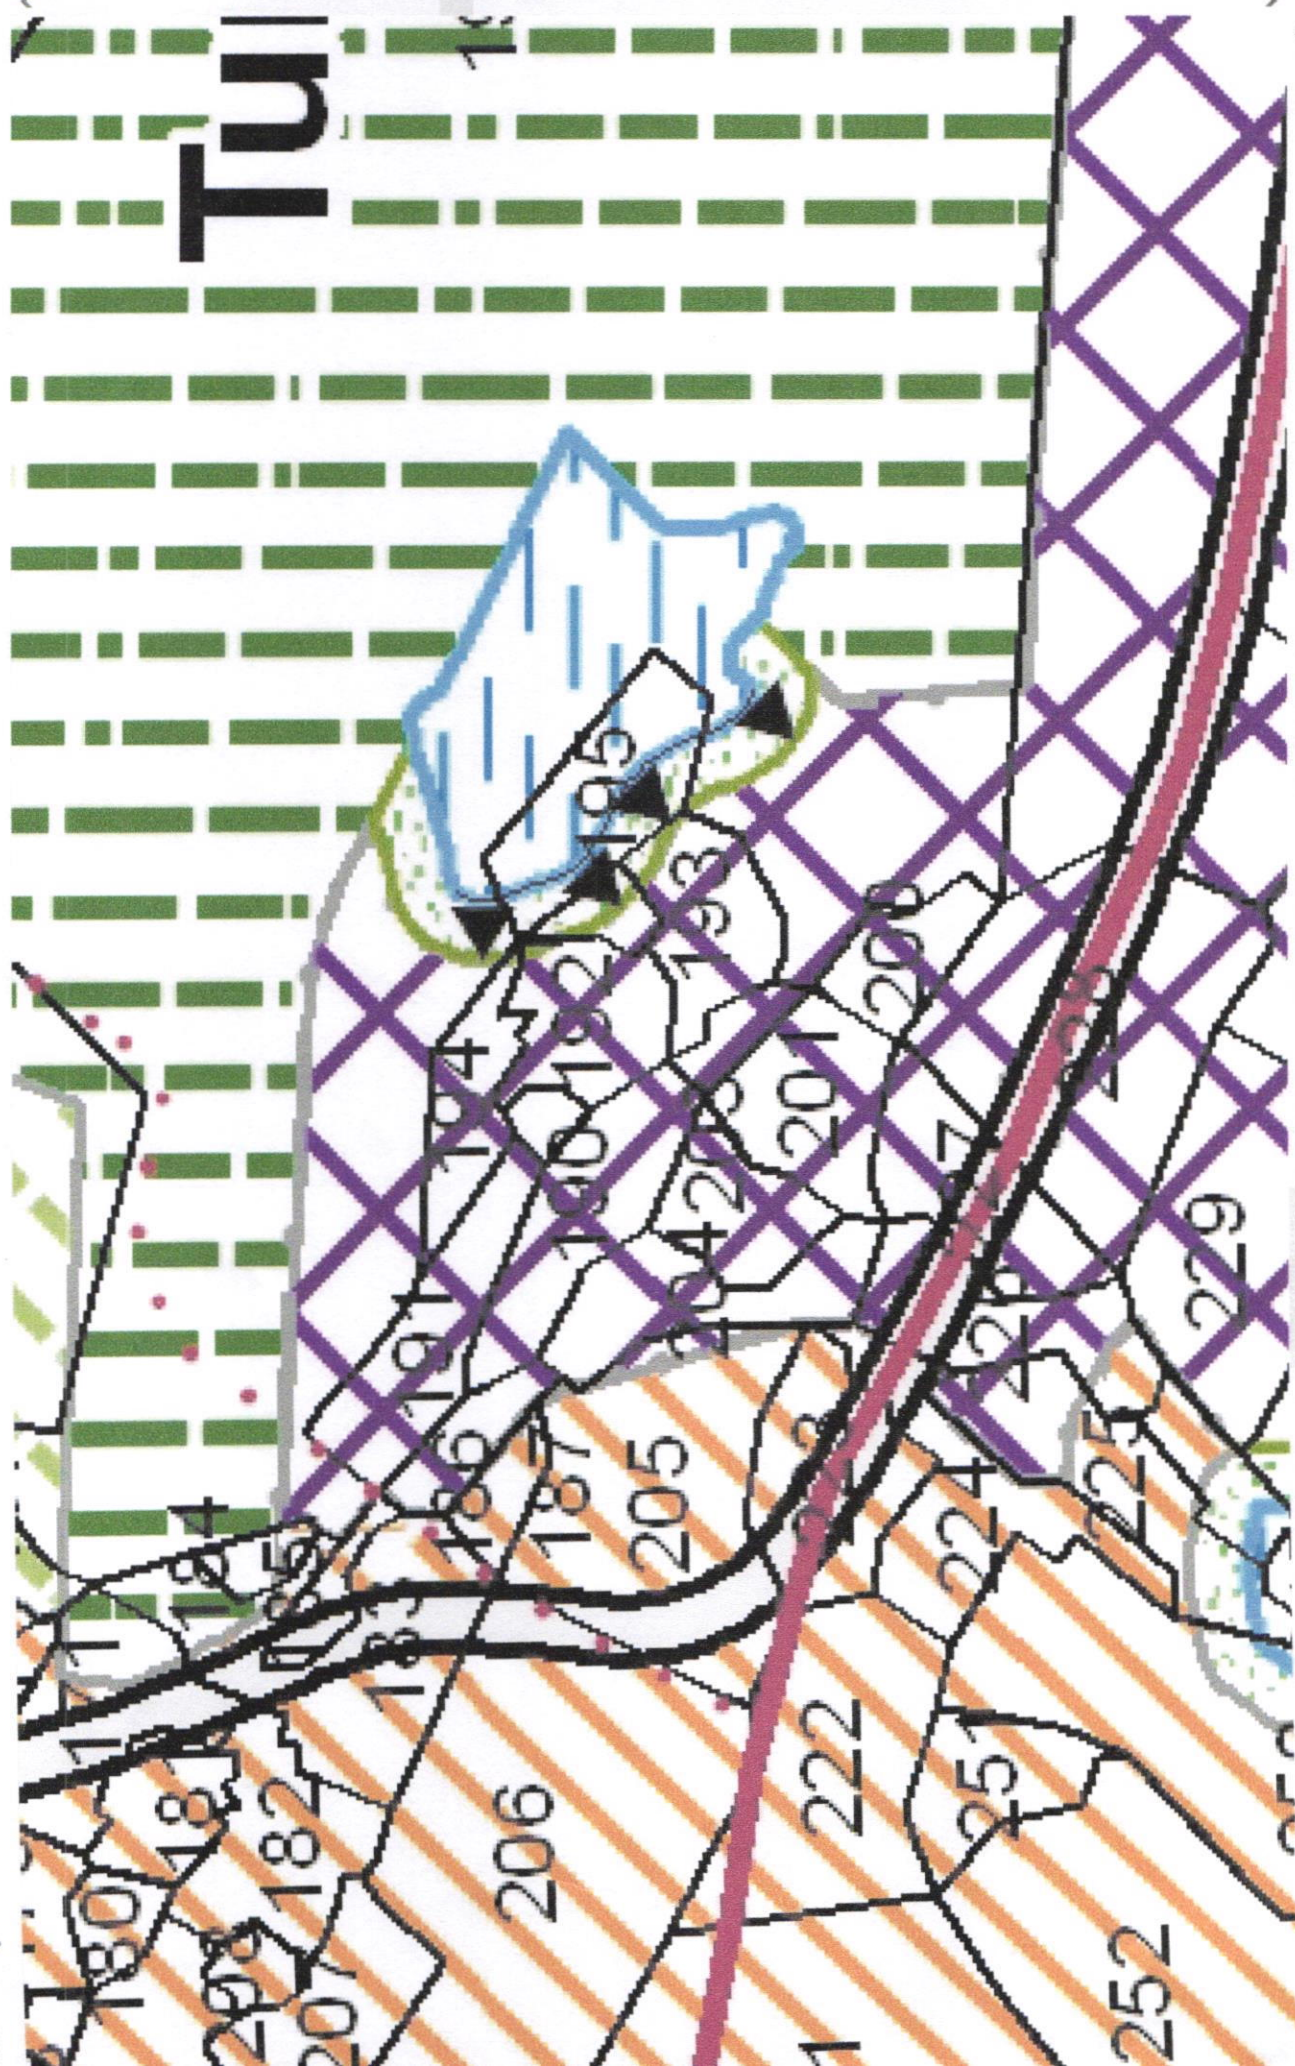


LOCATION SKETCH OF SURVEY NO :197,198,201,202, TURKAPALLY VILLAGE,
SHAMIRPET TAHSIL, MEDCHAL MALKAJGIRI DISTRICT

FILE NO: B/ /2020

NORTH




SCALE: 8"=ONE MILE

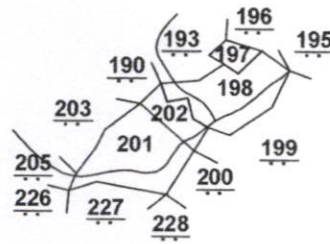


INDEX

S.NO:	SURVEY NO:S	AREA	MARK
1	197	AC 00-10 G	☐
2	198	AC 01 - 28 G	☐
3	201	AC 01-37 G	☐
4	202	AC 00 - 15 G	☐

NOTE:- APPLICANTE SHOING OPEN LAND FALLING IN SUREY NO:197,198,201,202 OF TURKAPALL VILLAGE

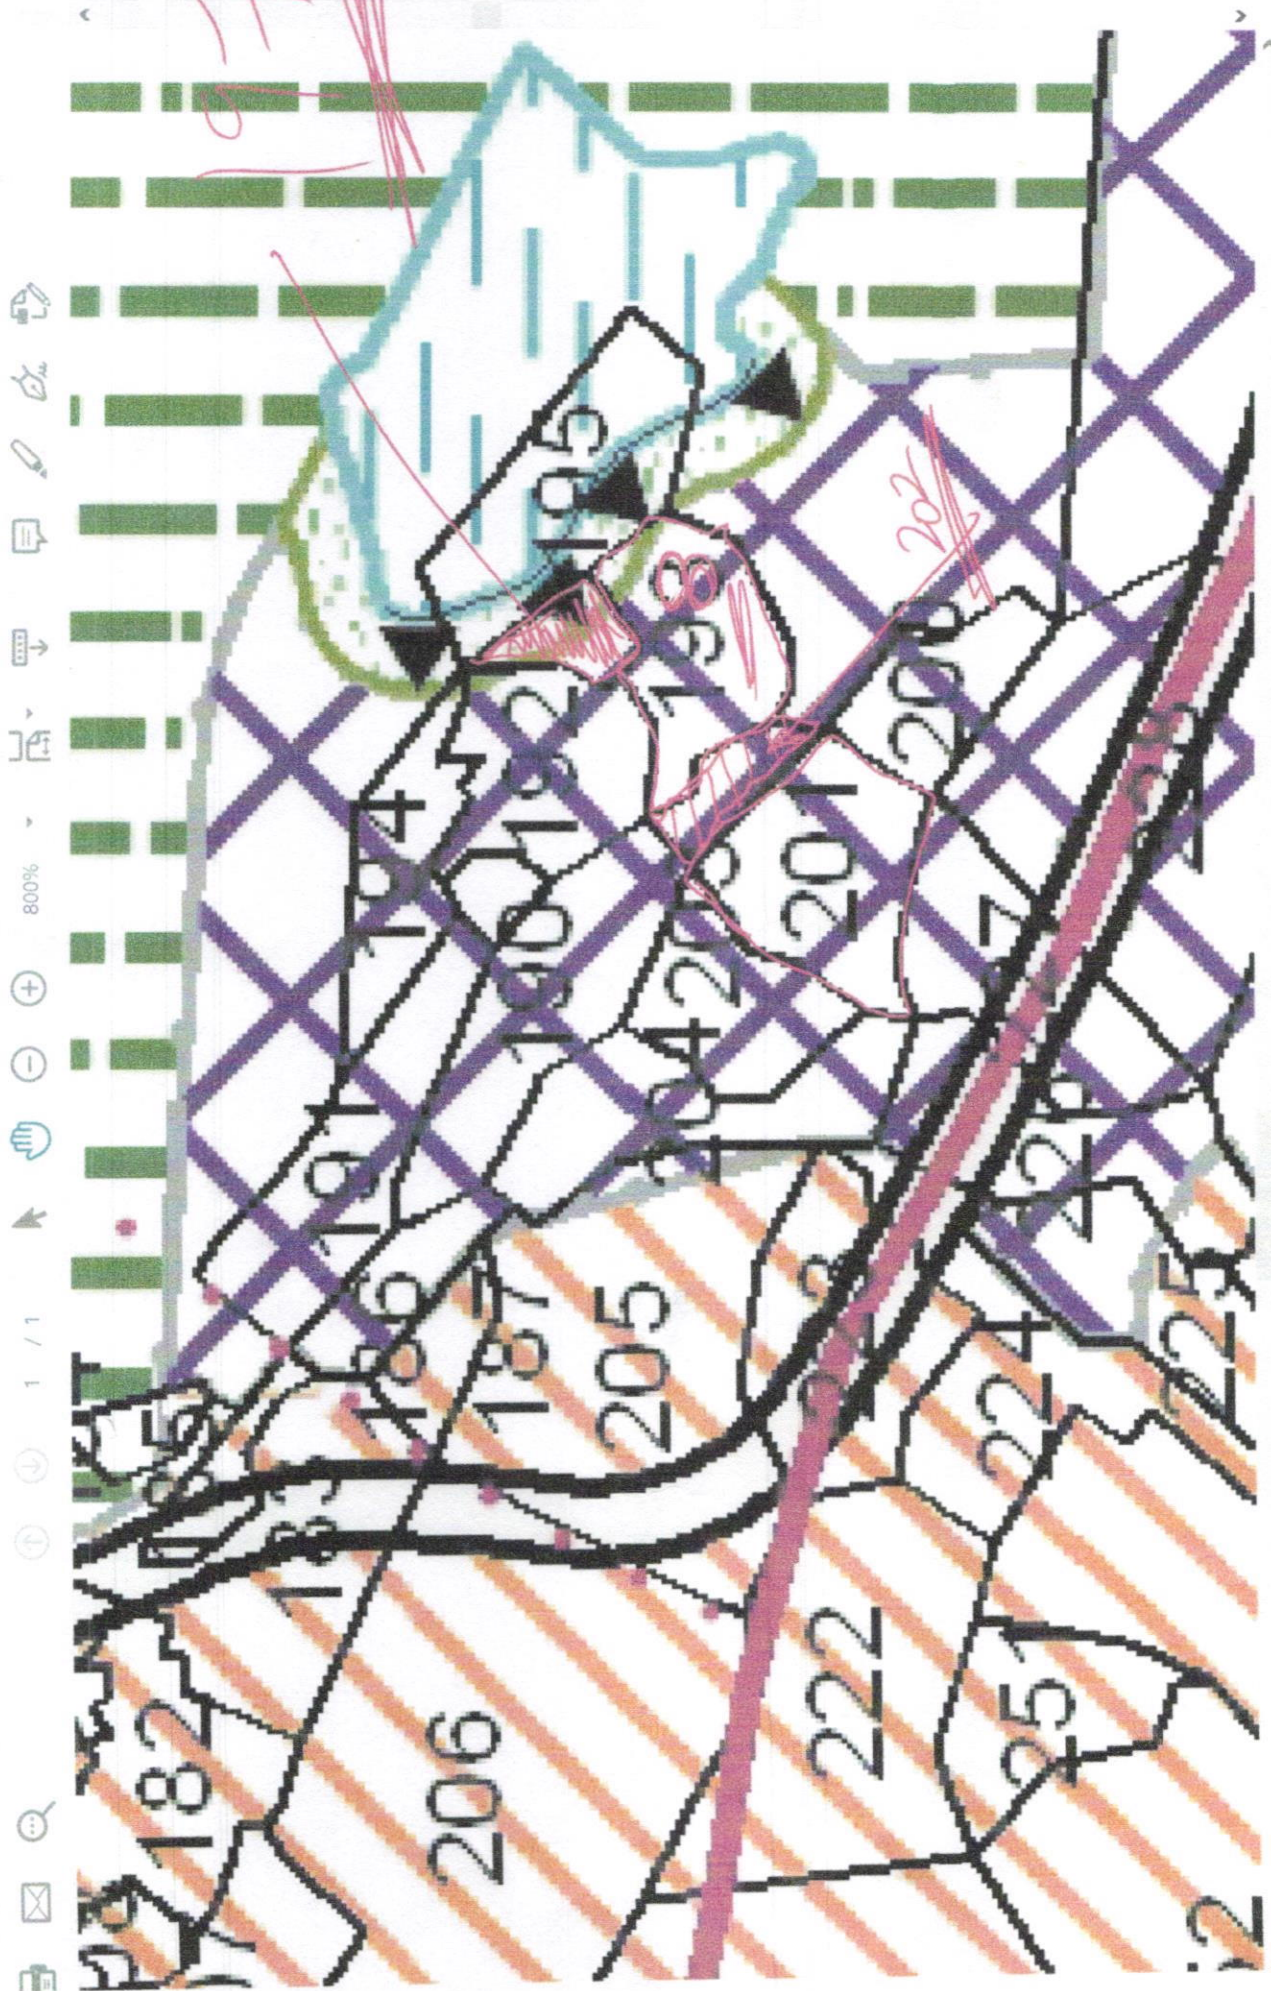


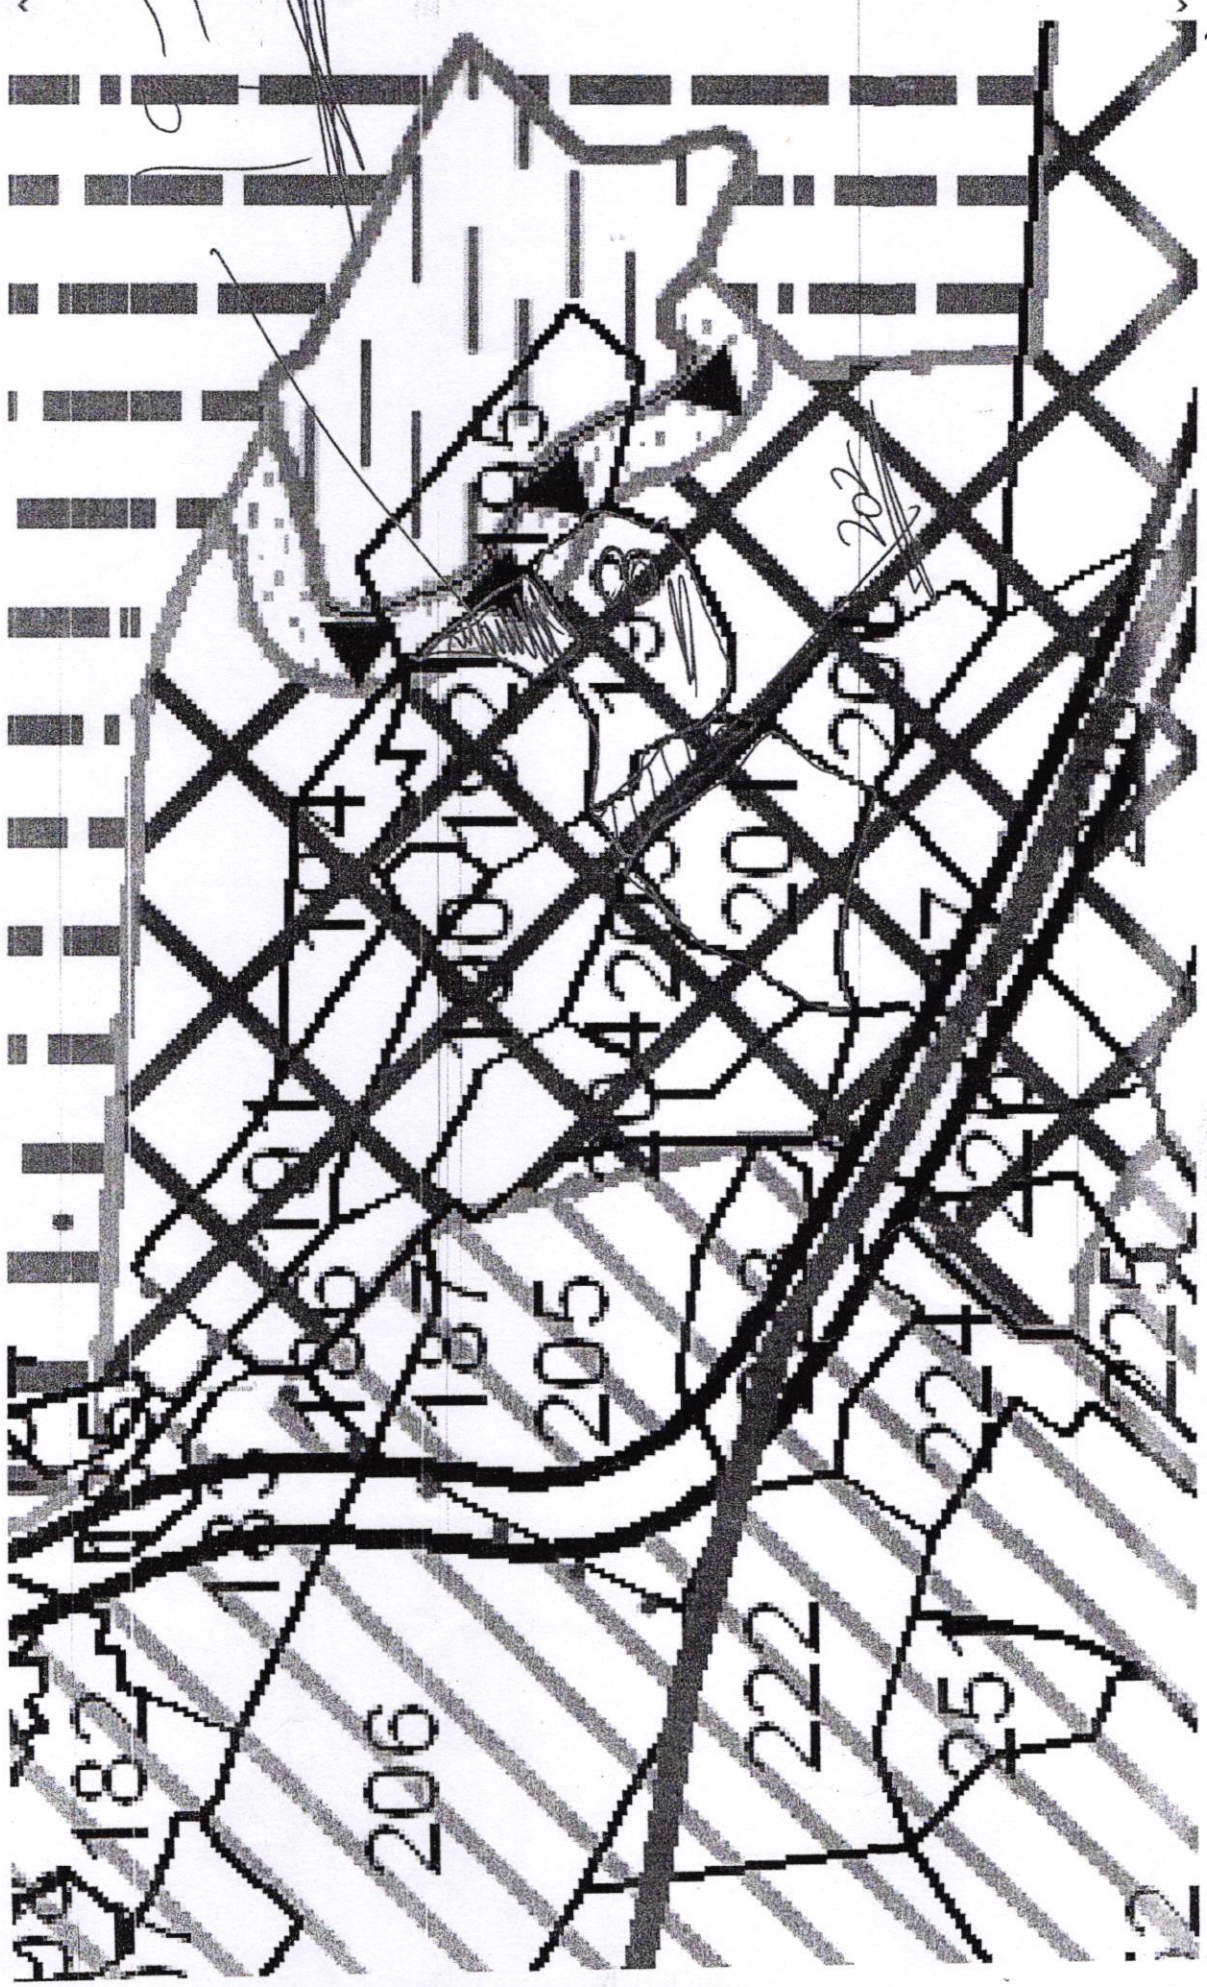



800%

1 / 1

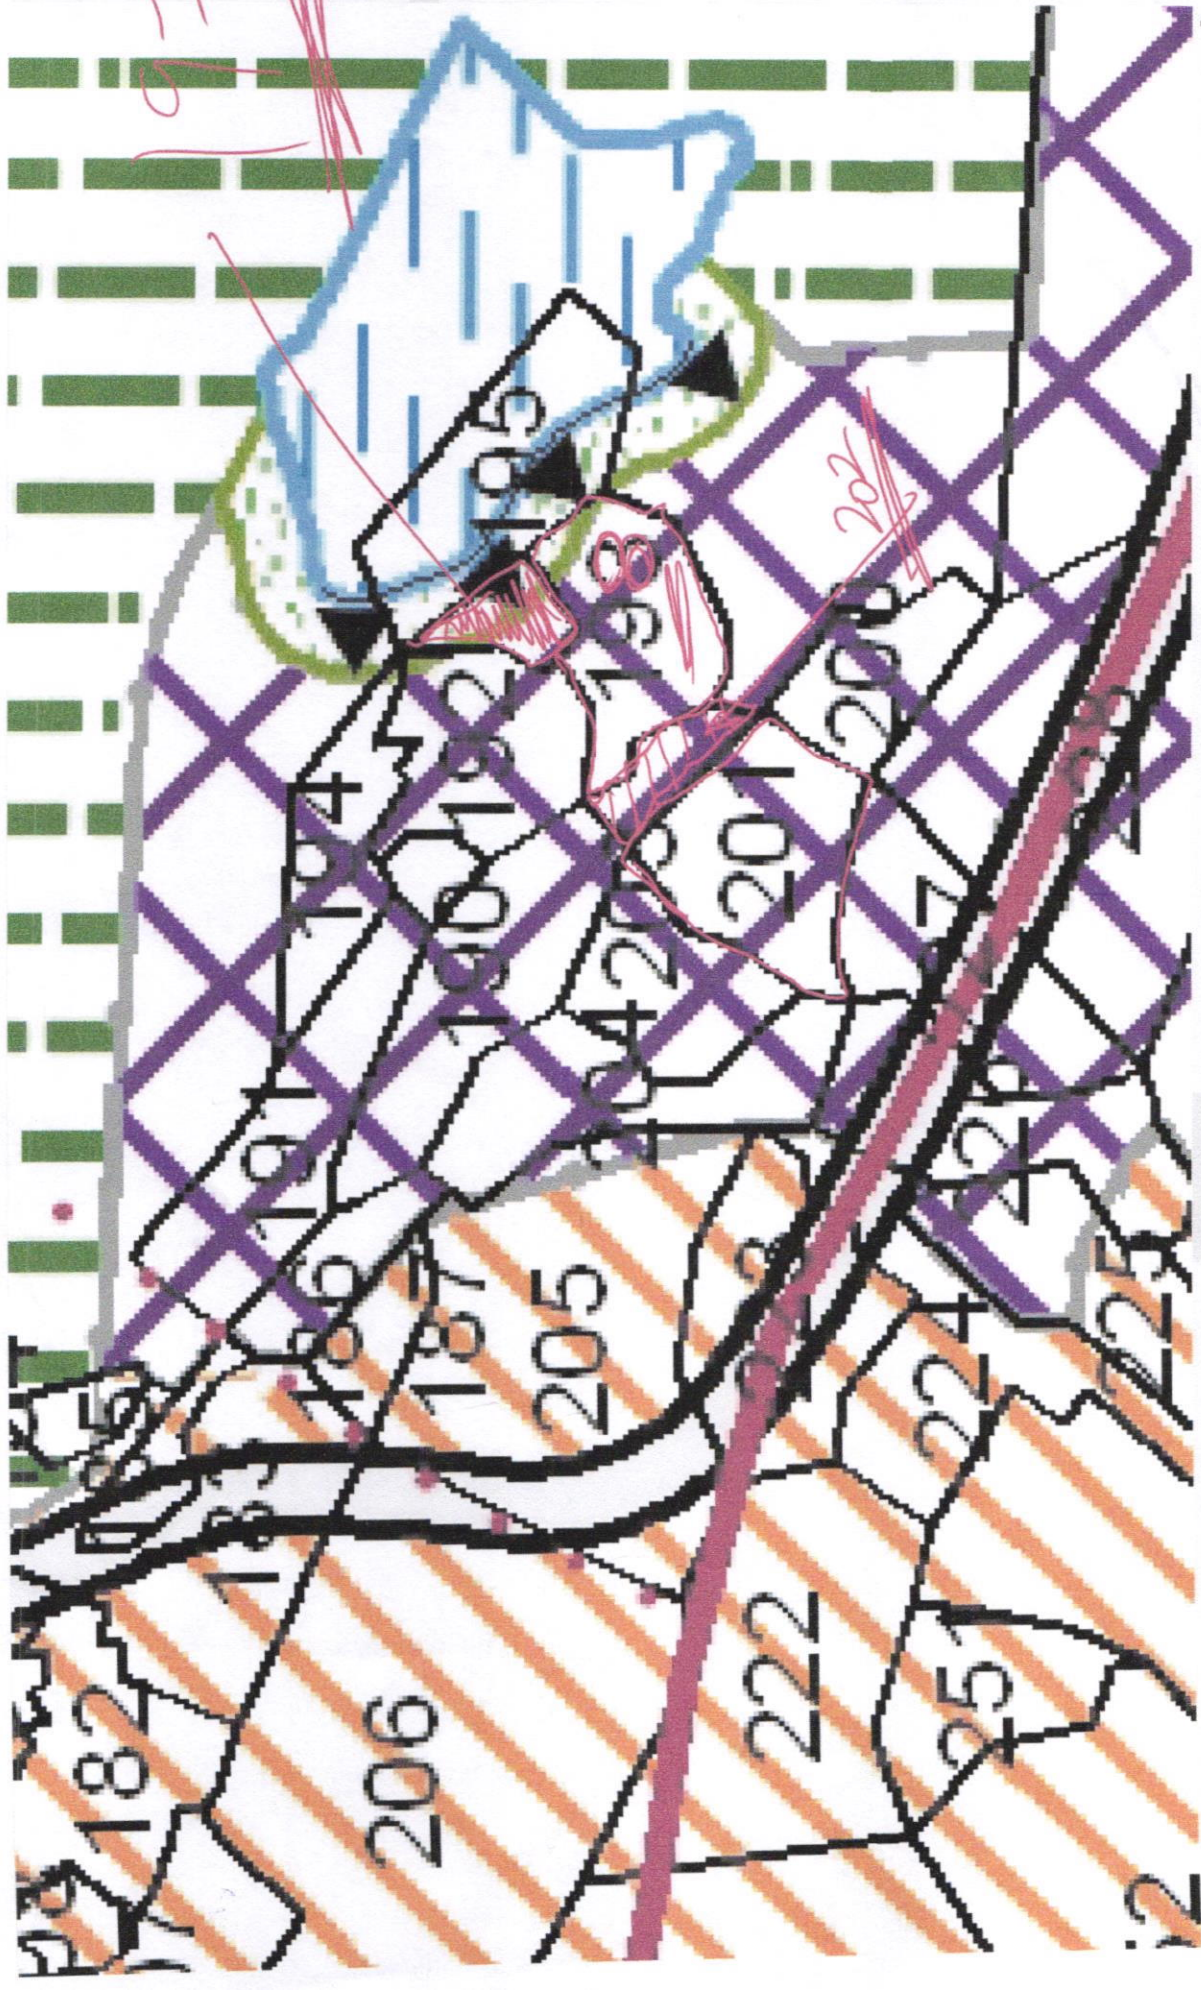

Search

Ext

Edi

Cre

Co

Co

On

Rei

Prc

Co

Fill

Sel

Mc


Create form






209 181
208 182
207 183 184
185 186
187 188 191
189 192 194
190 193 196
195 197 198
200 201 202 203 204 205
221 222 223 224 225 226 227 228
250 251 252



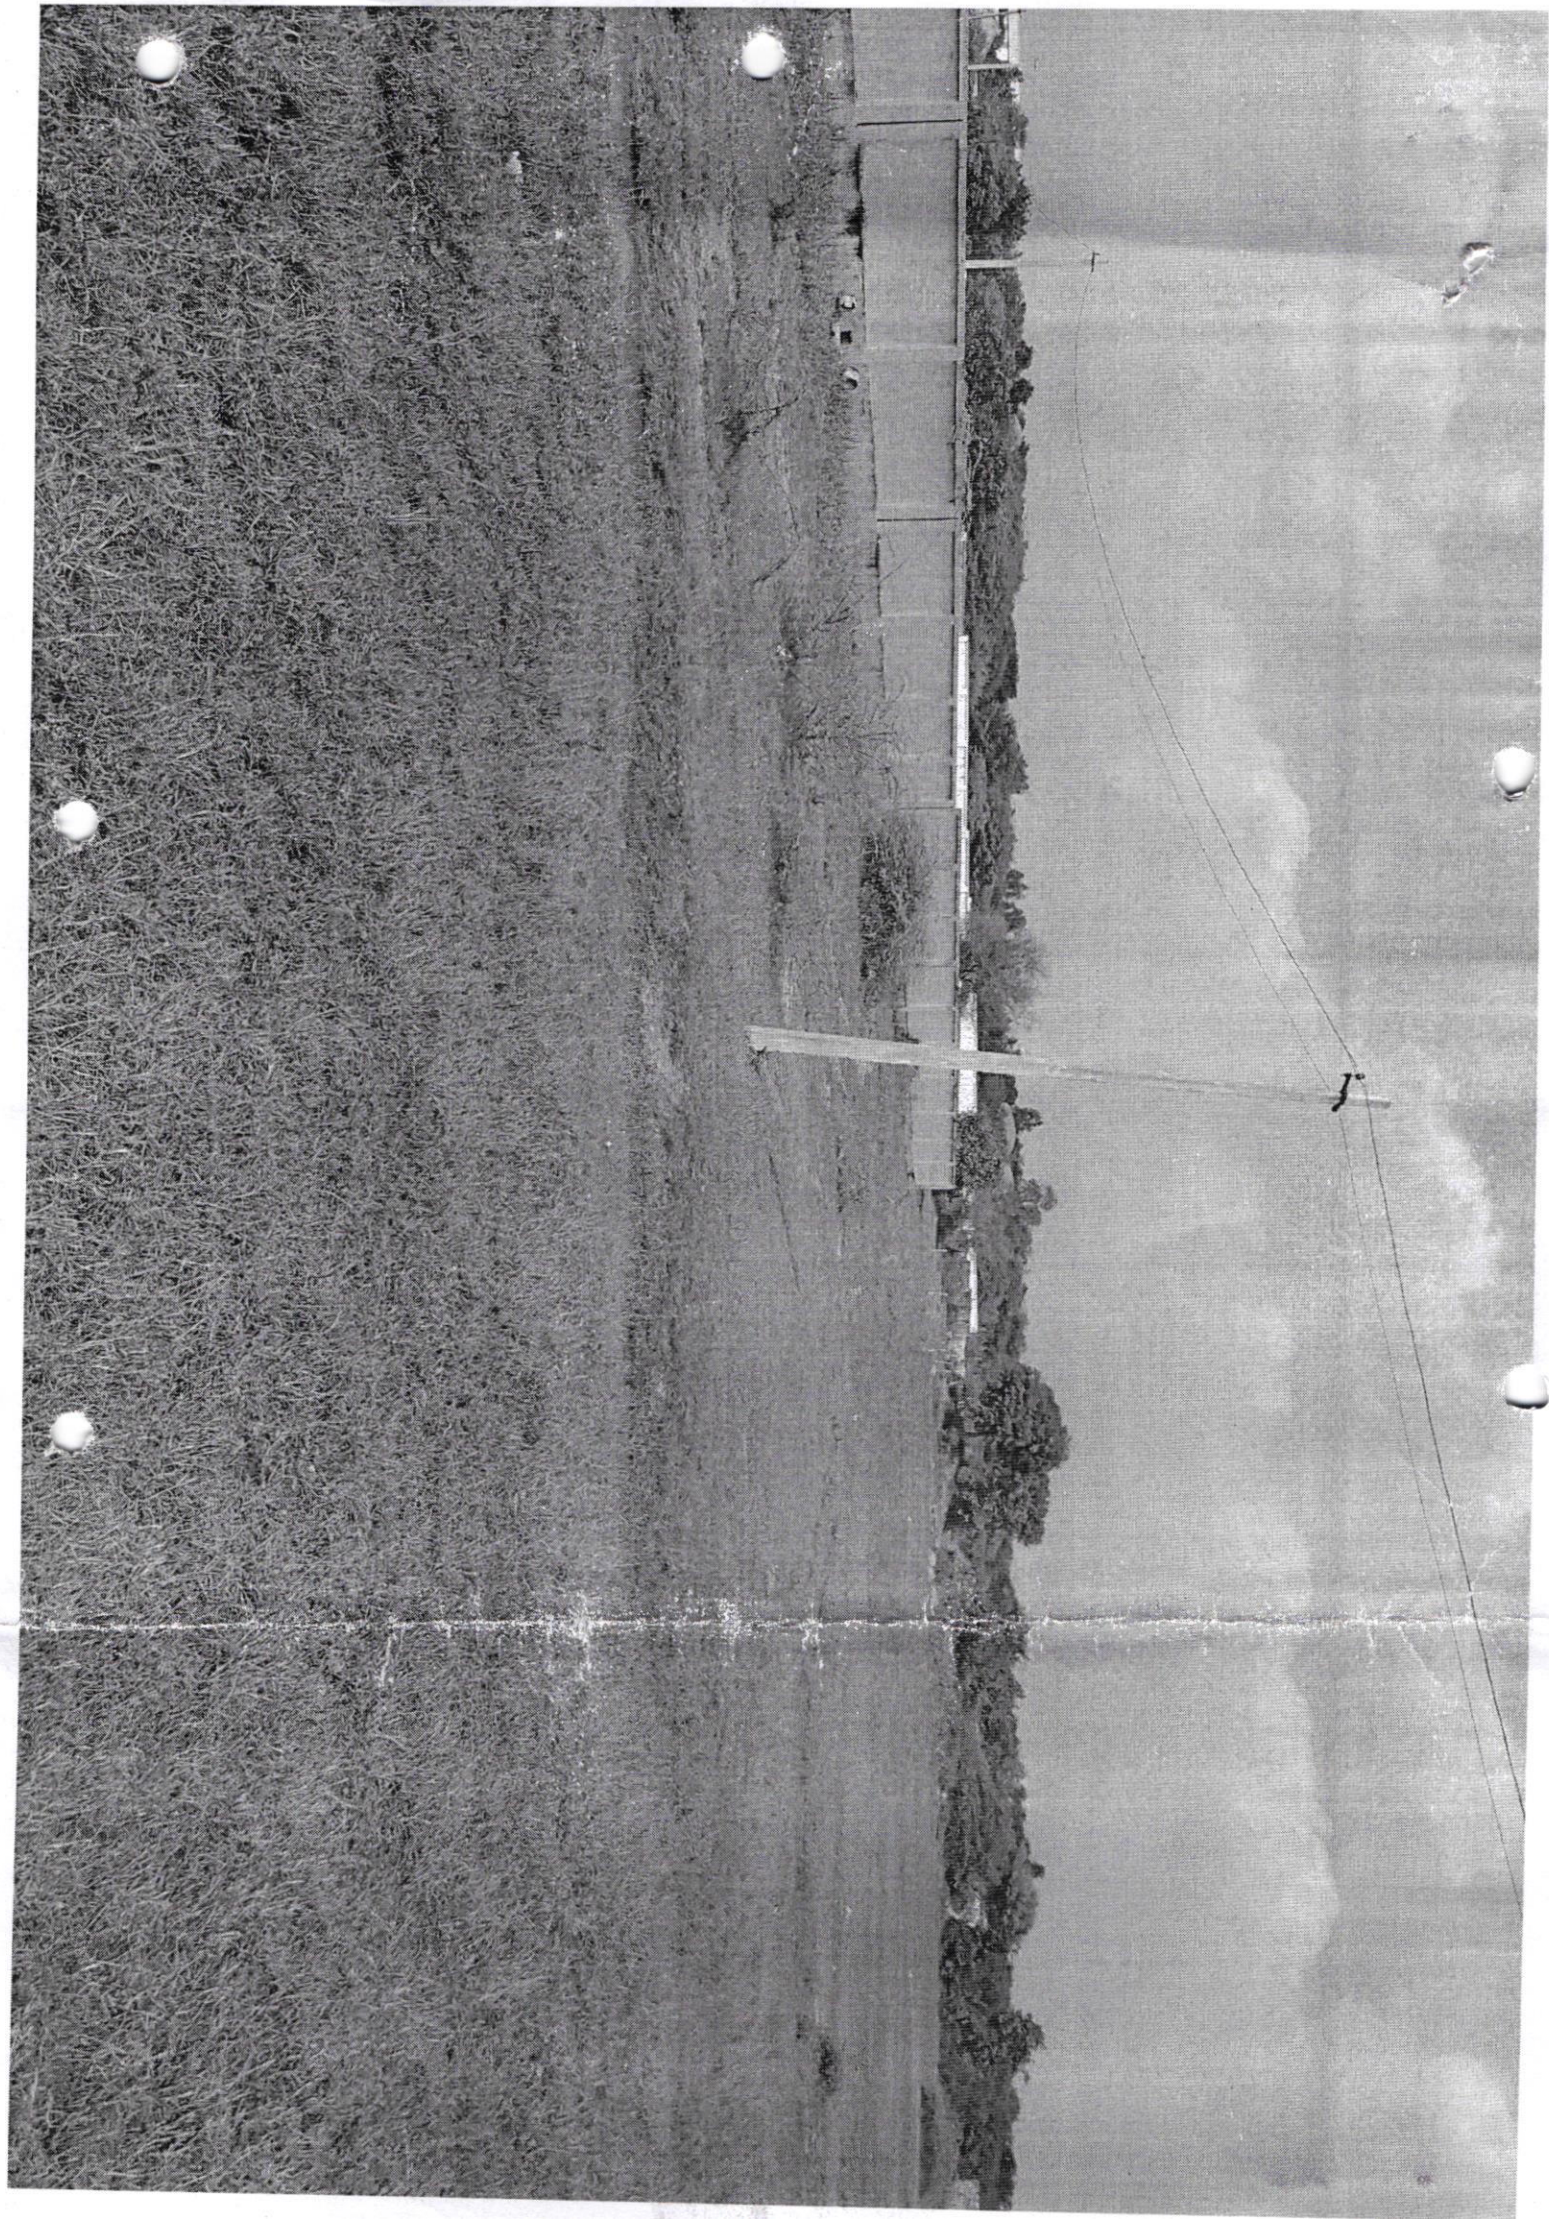

MASTER PLAN

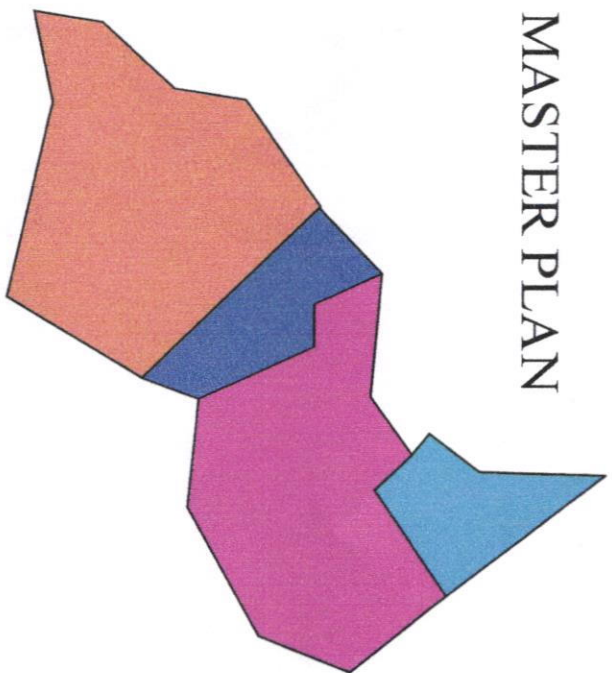


SY.No.201



SY.No.202


VILLAGE MAP

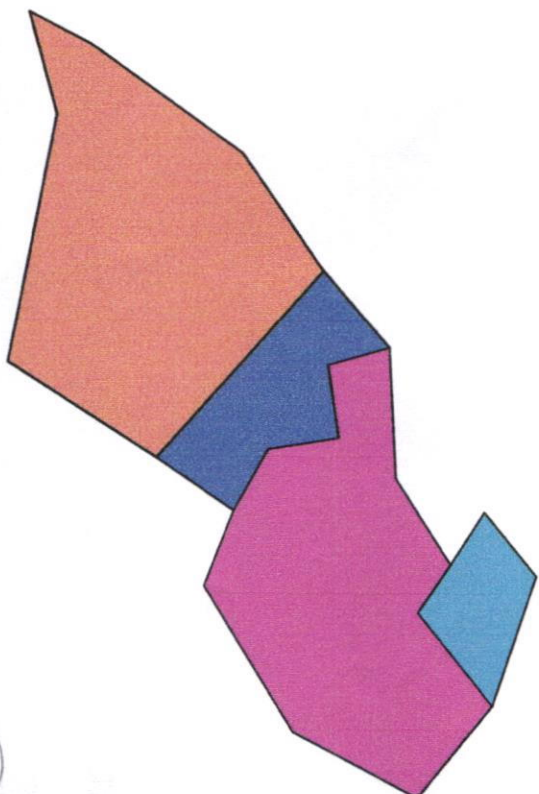

SY.No.197



SY.No.198

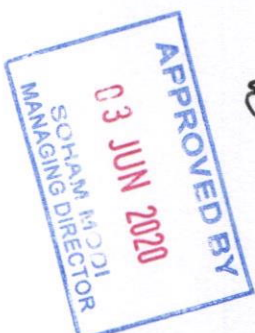

[Handwritten signature]

Description	Direction	Owners & Developers :		Date :	03-06-2020	Promoted by
CORRELATION OF MASTER PLAN & VILLAGE MAP	N 	Modi Properties & Investment Pvt Ltd.	Project Name & Phase :	Prepared By :	Naveen kumar	Modi Properties & Investments Pvt. Ltd.
		NA		Approved By :	Sohann Modi	Phone:+91-40-66335551
				Scale :	N.T.S	