


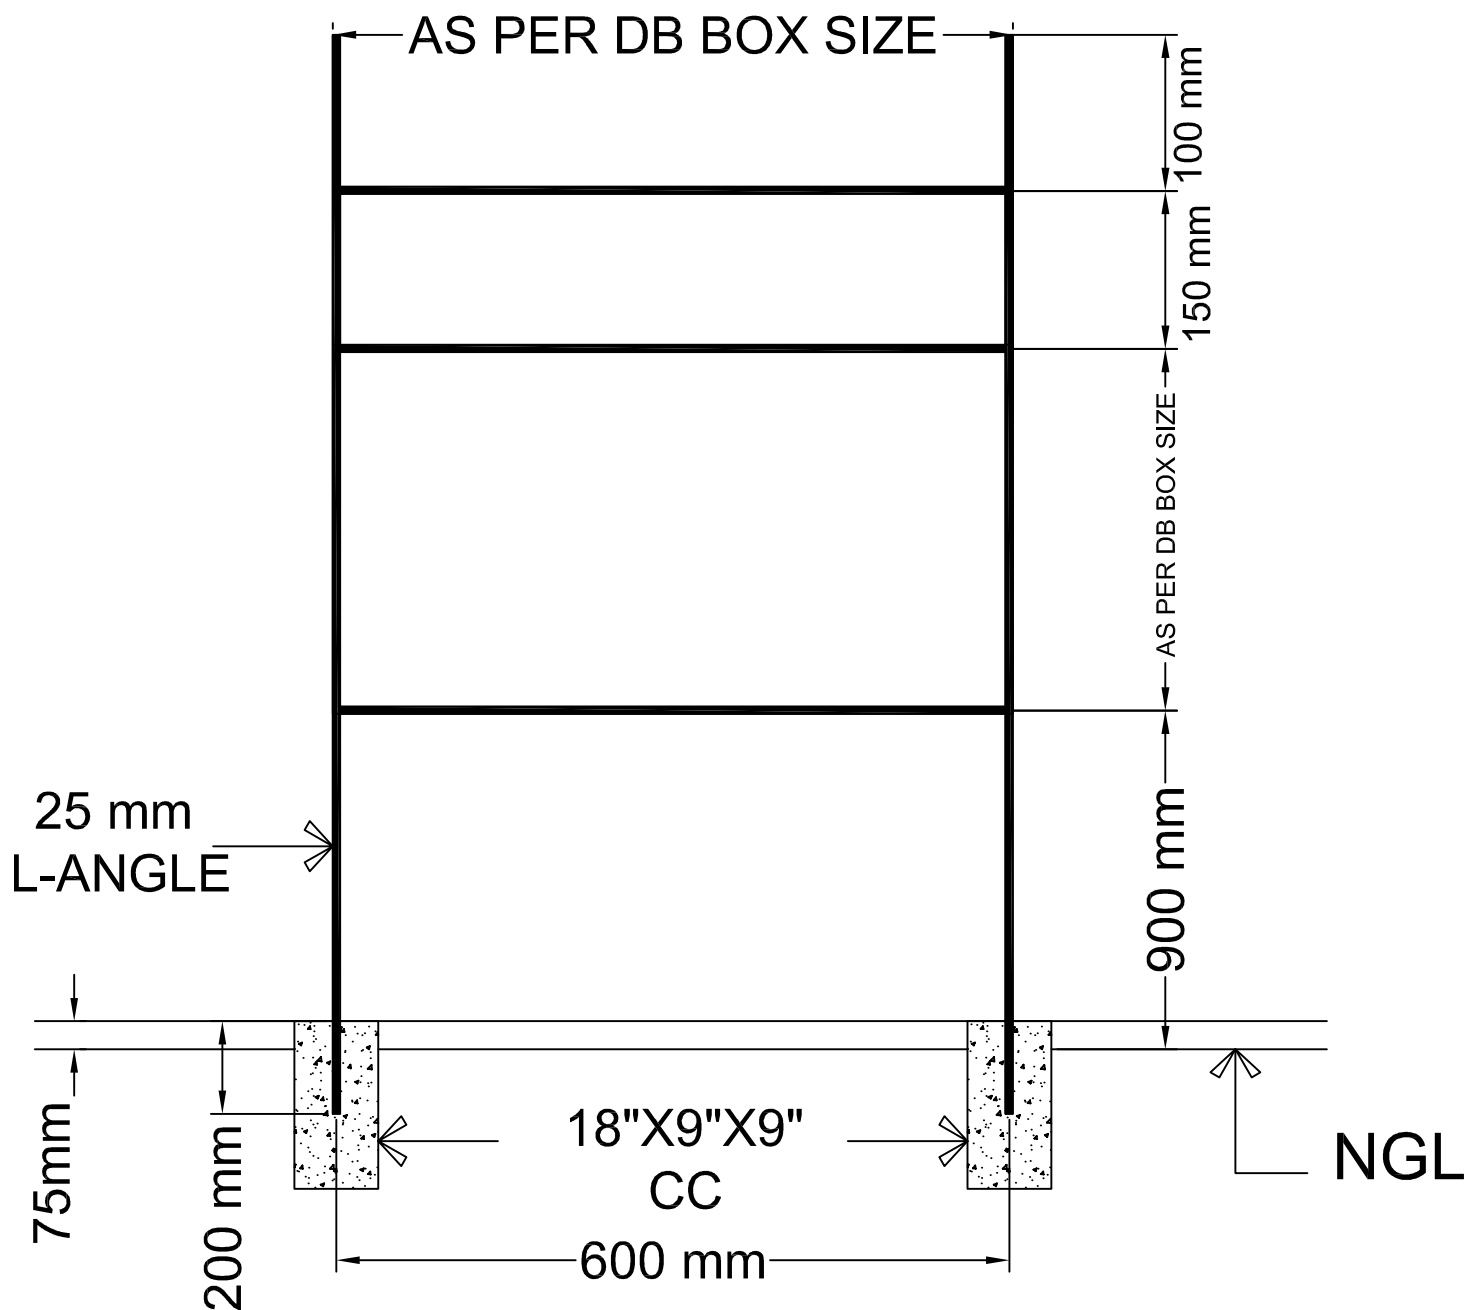

Description	Direction	Owners & Developers :	Date :	27.10.2023	Promoted by
MS STAND FOR DB FIG.NO.99/B	-		Prepared By :	D. Asha	Modi Properties Pvt Ltd Phone:+91-40-66335551
		Project Name & Phase :	Approved By :	Soham Modi	
			Scale :	N.T.S	