




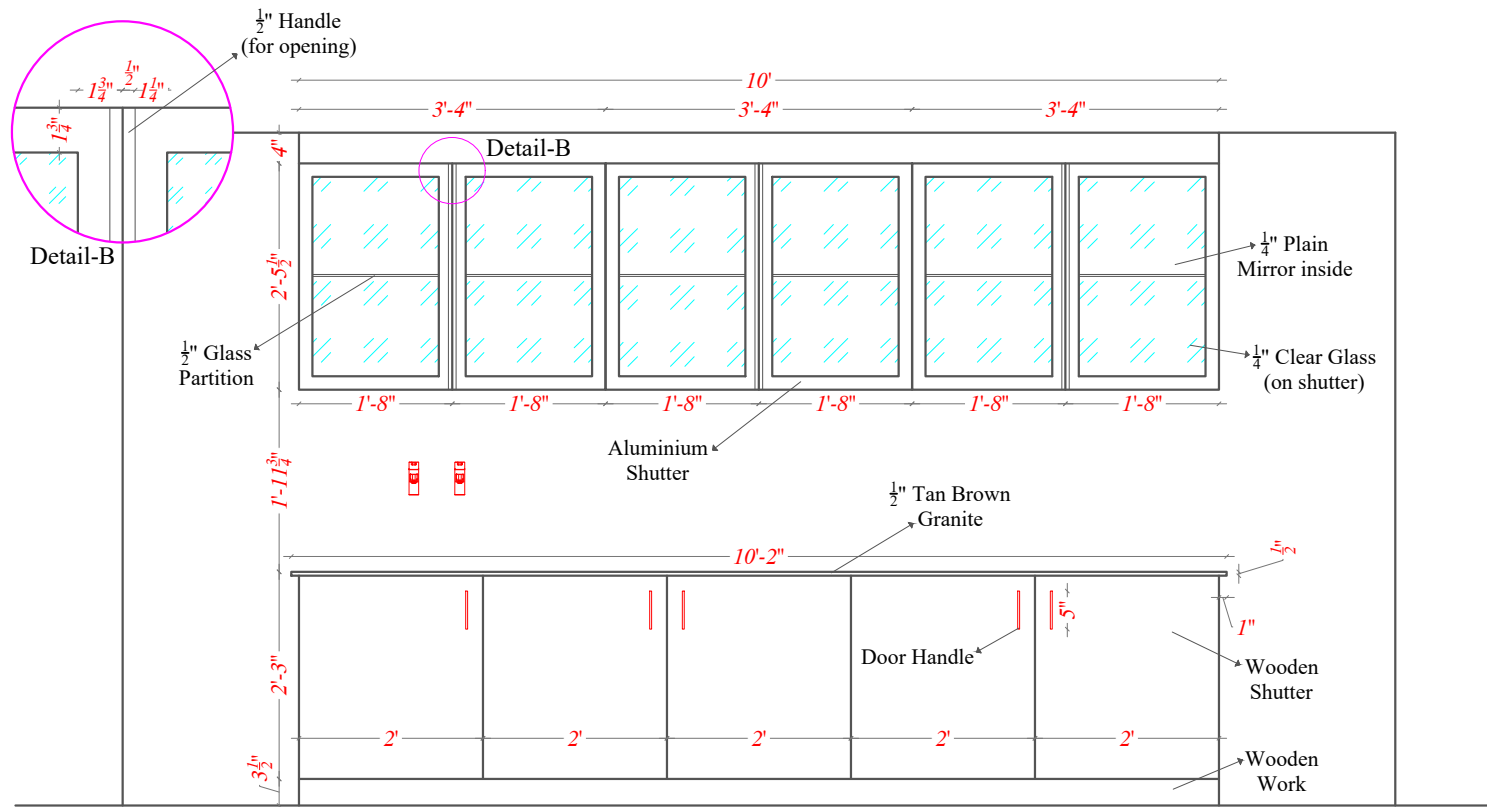

ELEVATION (Front View)

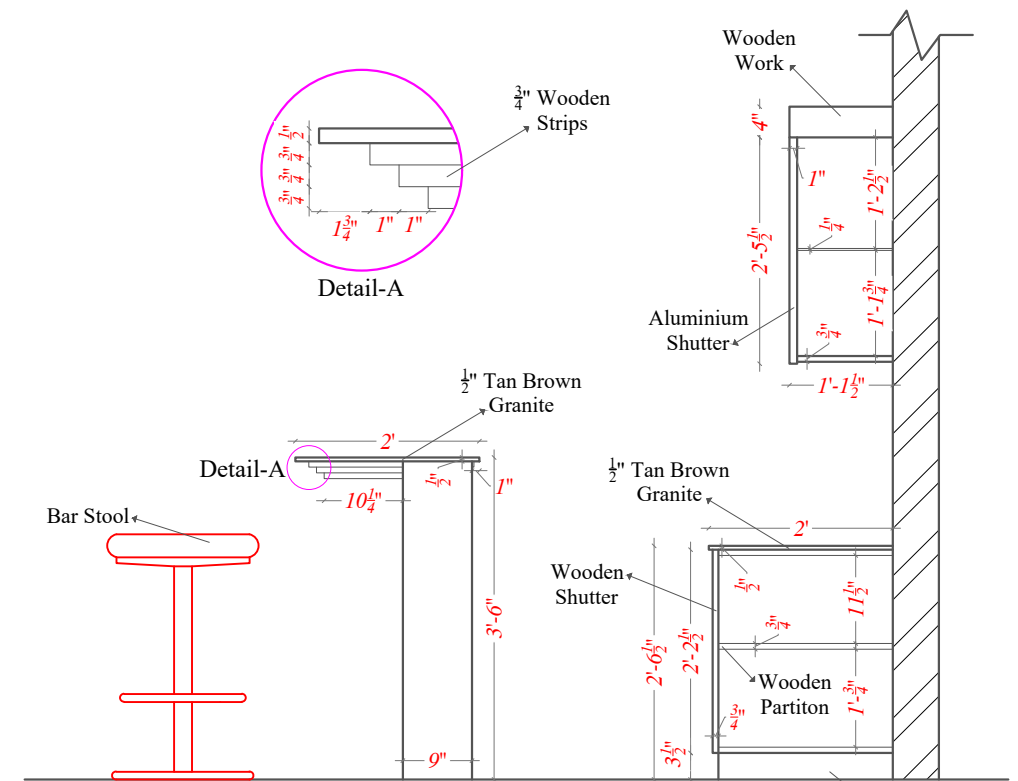

SECTION (Side view)

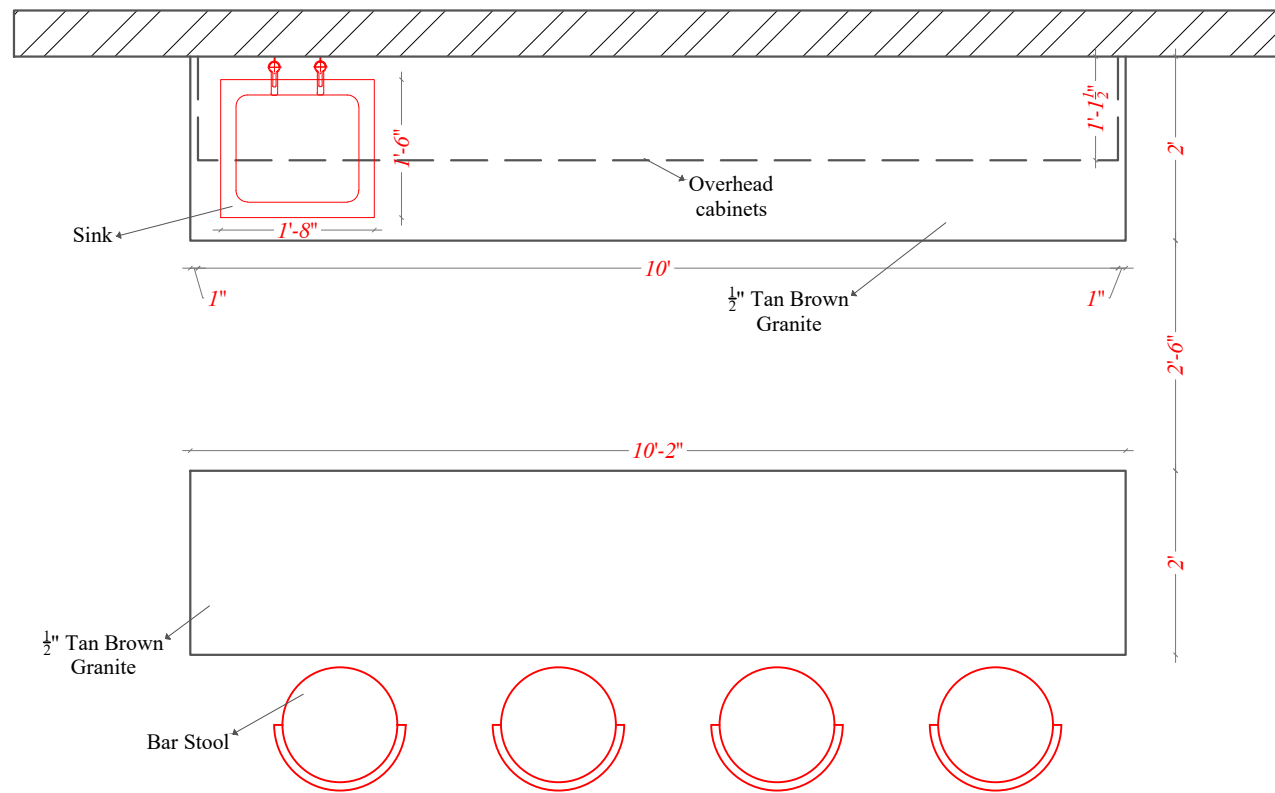

PLAN (Top View)

Description Standard Drawing of Bar Counter Fig No. 101	Direction	Owners & Developers :	Date :	05-12-2023	Promoted by
		Modi Reality Mallapur LLP	Prepared By :	Abubakar	Modi Properties Pvt Ltd Phone:+91-40-66335551
		Project Name & Phase :	Approved By :	Soham Modi	
		Gulmohar Residency - Club House	Scale :	N.T.S	