


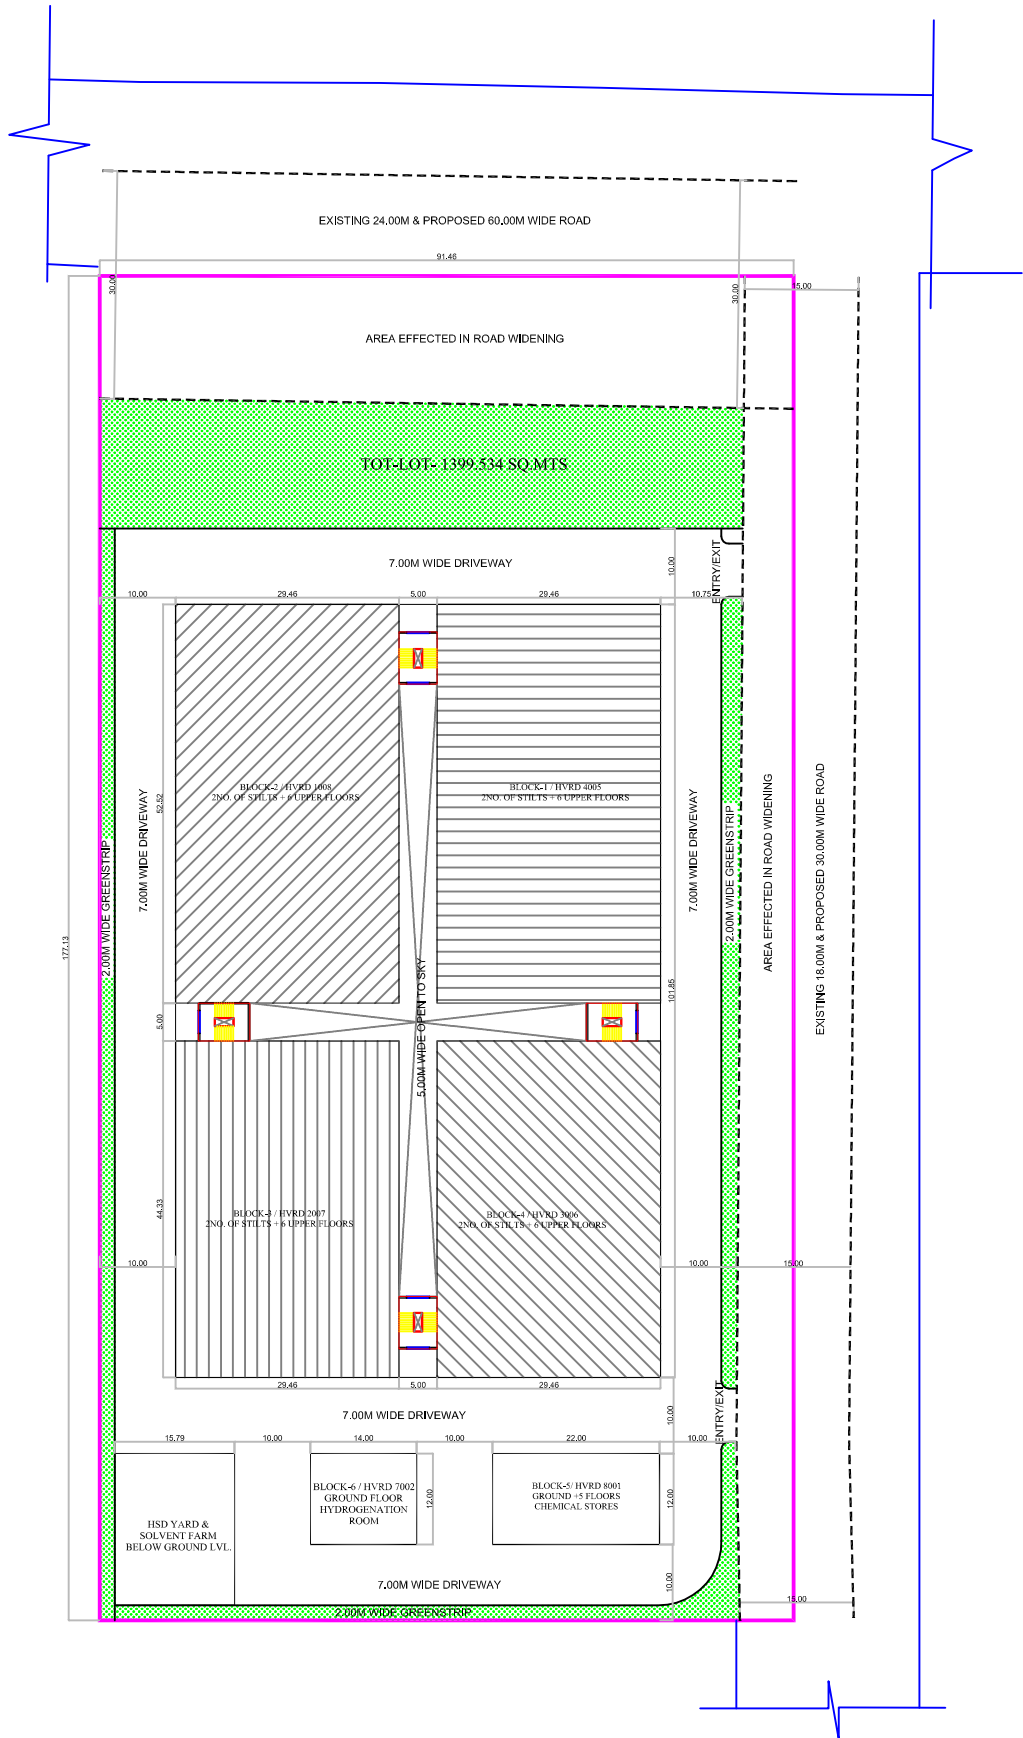

Description

Direction

Owners & Developers :

Date :

20.12.2023

Promoted by

SITE PLAN



Modi Properties Pvt. Ltd.

Project Name & Phase :

Hyderabad Vigyan District

Prepared By :

Approved By :

Scale :

Soham Modi

N.T.S

Modi Properties Pvt Ltd
Phone:+91-40-66335551



Description

STILT-1 FLOOR PLAN

Direction



Owners & Developers :

Modi Properties Pvt. Ltd.
Project Name & Phase :
Hyderabad Vigyan District

Date :


Prepared By :
Approved By :
Scale :

20.12.2023

Soham Modi
N.T.S

Promoted by

Modi Properties Pvt Ltd
Phone: +91-40-66335551

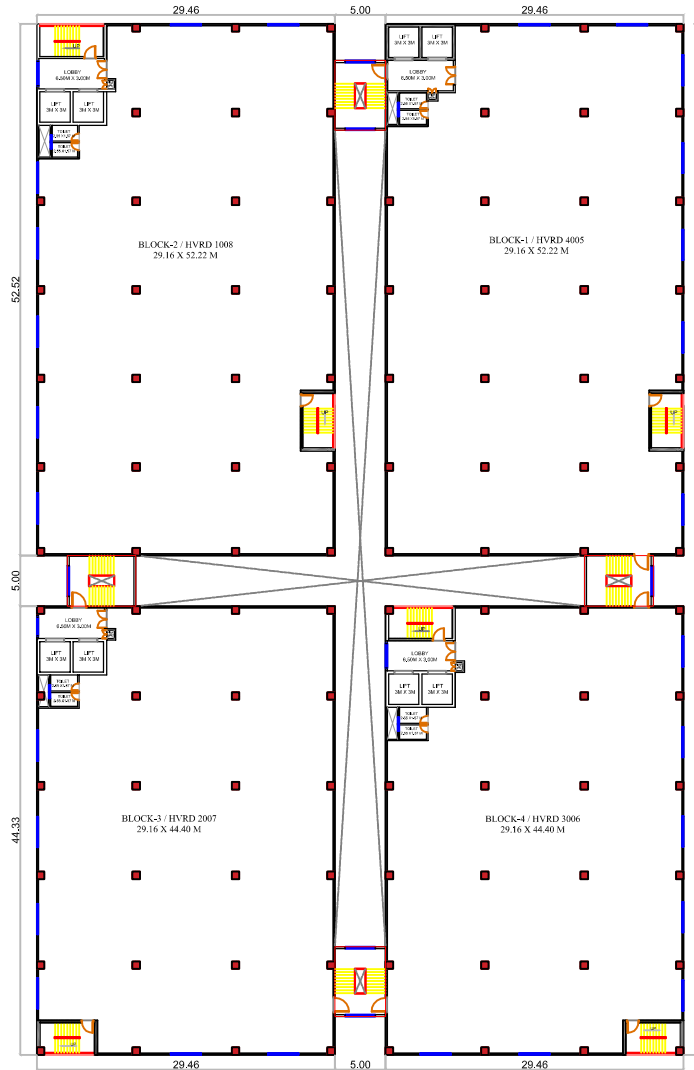

Description

Direction

Owners & Developers :

Date :

20.12.2023

Promoted by

TYPICAL FLOOR PLAN



Modi Properties Pvt. Ltd.

Project Name & Phase :

Hyderabad Vigyan District

Prepared By :

Approved By :

Scale :

Soham Modi

N.T.S

Modi Properties Pvt Ltd
Phone: +91-40-66335551