

Details of Additions & Alterations

Flat No	220	Type	Deluxe / Semi-Deluxe
Buyer Name	Raja Rao Bongu.		
Phone No.	8309841437	Email	rajarao.bongu@gmail.com

I hereby confirm that I have given the details of the minor additions and alterations that are required in the above referred flat in the pages attached herein. Please complete the changes suggested by me. I agree to pay the charges, if any, for the additions and alterations that I have asked you to make, as per the rates suggested by you. I shall deliver all the materials that are required to be provided by me at the site on or before _____. In case I fail to deliver these items to the site by the specified date, you may complete the works in the flat as per the standard items provided by you.

Buyers sign	B. R. R.	Engg. Sign	Prashanth
Date:	18/6/2022	Date	18/6/22

Note:

1. Colour shades of paints may vary from batch to batch & company to company. The Builder will not take responsibility of quality of work for dark shades especially green & blue.
2. Shade / colour of natural material like marble and granite can't be guaranteed and may vary from lot to lot. Cracks like appearance in marble is a natural feature and Builder shall not be responsible for repairs or replacement.
3. Availability of bathroom or flooring tiles of the same type /colour/make can not be guaranteed and closest possible type/colour/make may be used in its place.
4. No further change shall be permitted from this day.
5. Please sign on all pages.

- no changes -

/


Changes in flooring:

- no changes -

/

Changes in electrical points: (mark on plan)

- no changes -

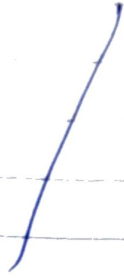

Choice of Bathroom tiles, CP fittings & Sanitary ware:

- no changes -



Changes in kitchen platform: (mark on plan)

- no changes -



2 ROR

Ashish K

tails of solar water heater:

- no changes -




er Changes:

- no changes.



Abusheh

B. ROR

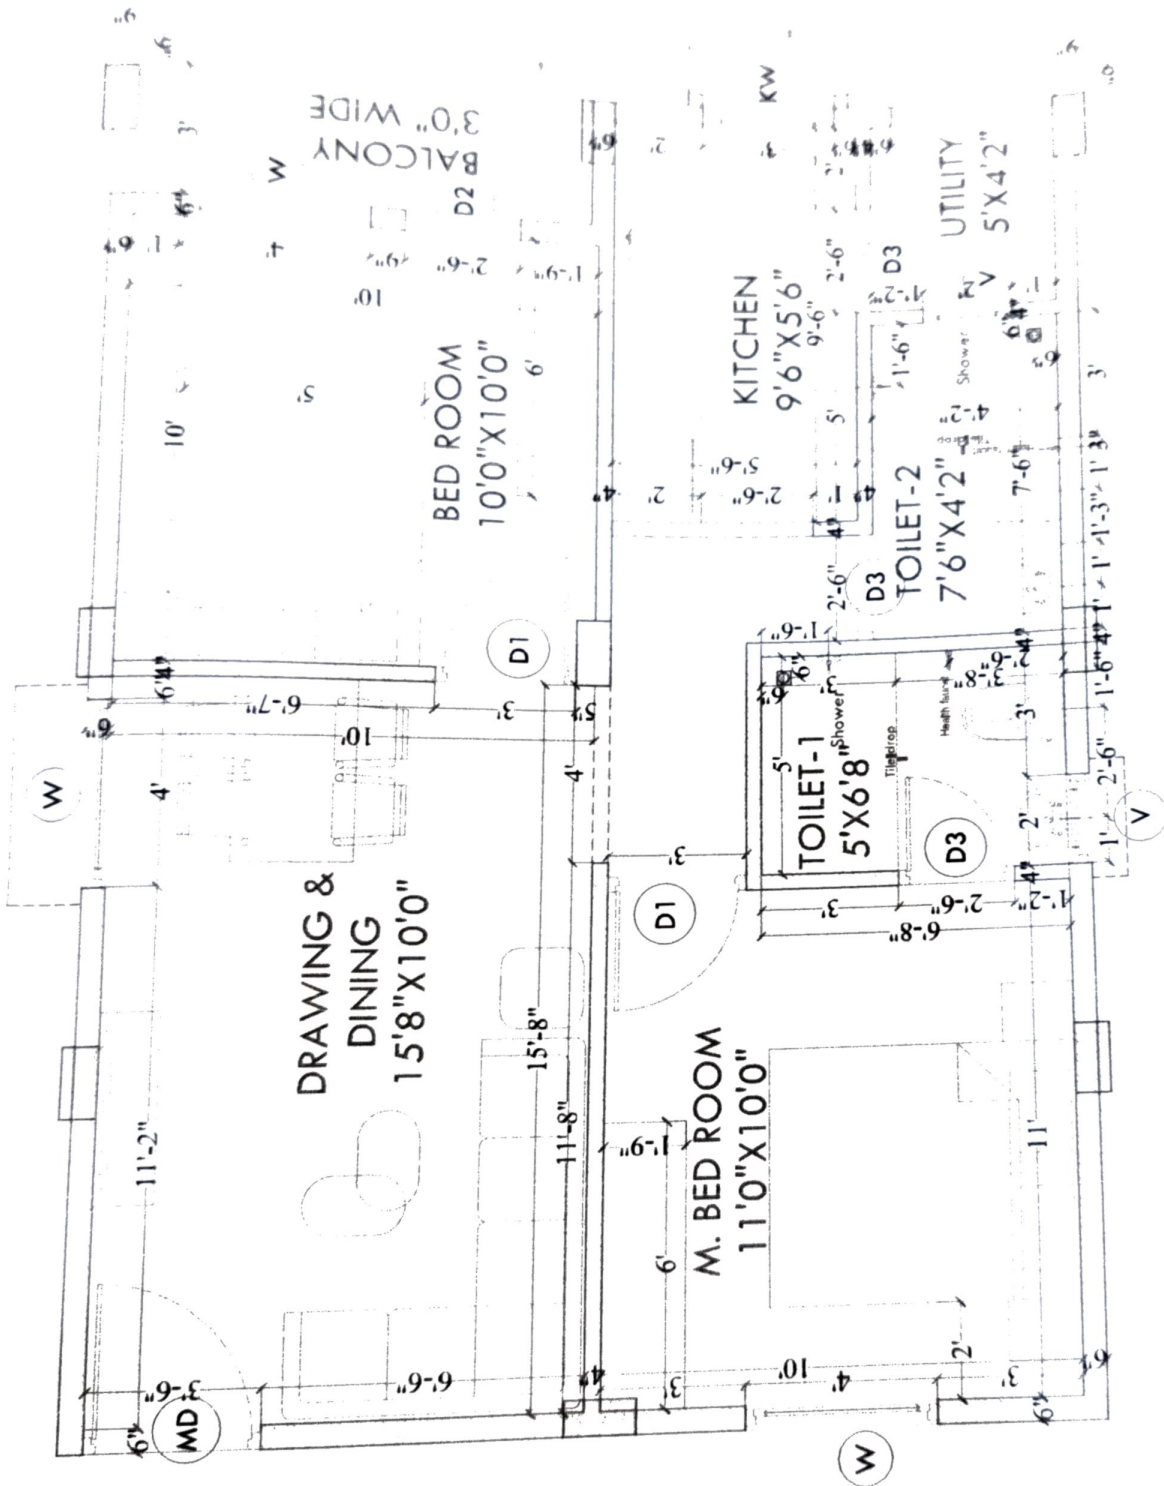

Abhishek

B. R. R.

Description	Direction	Owners & Developers :	Date :	Promoted by
First Floor Typical Flat - 114,116,118,120		Modi Realty Genome Valley LLP	Prepared By Intran	Modh Properties Pvt. Ltd.
		Project Name & Phase :	Approved By Soham Modi	Phone : 91-40-6611555
		BRGV	Scale :	N.T.S

FLAT NOS. 112, 114, 116, 118, 120 & 122

ELECTRICAL PLAN

Description

Direction

Owners & Developers :

Modi Realty Genome Valley LLP

Project Name & Phase :

BRGV

Date :

23.07.2021

Prepared By :

Approved By :


Scale :

N.T.S

Promoted by

Modi Properties Pvt Lt

Phone: +91-40-6633355

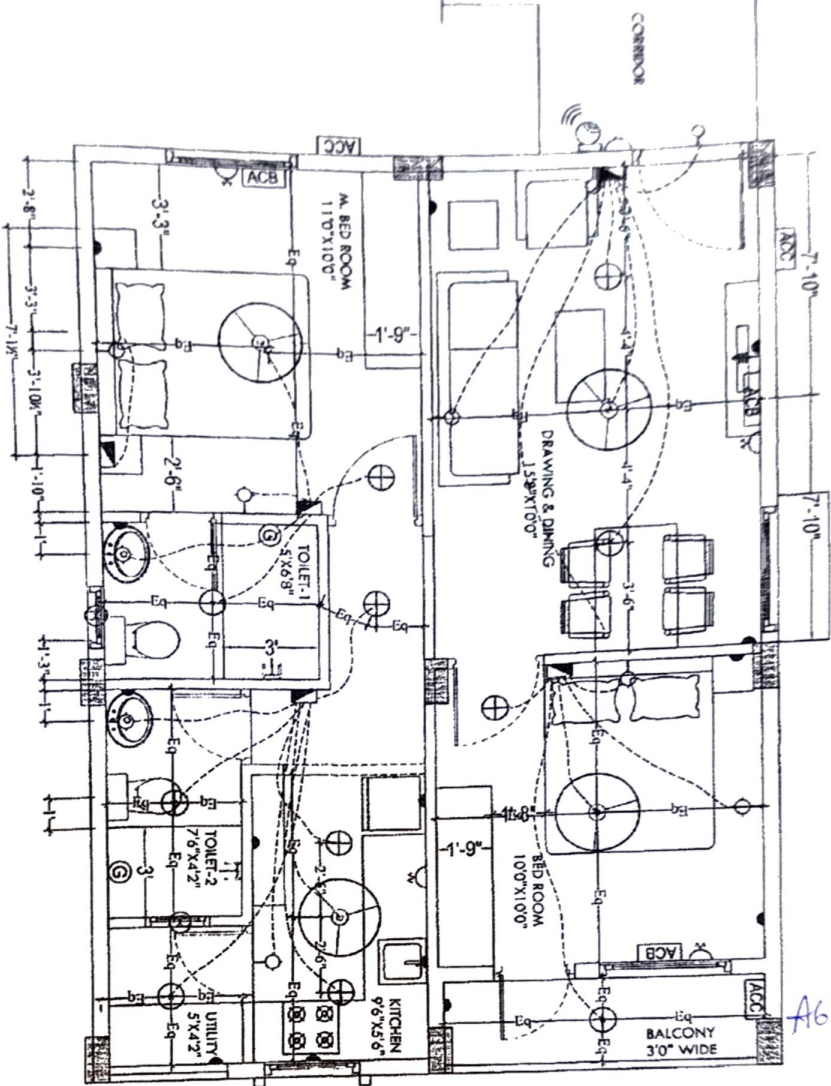

LEGEND:-

S.NO	ITEM	SYMBOL	HE/GI
1.	Distribution Board & Switch over		7 TO 7
2.	Switch board		4 OR 6
3.	Wall point/switch light		7 TO 7
4.	3 ards plug point		2
5.	Ceiling fan		-
6.	Grayer point-15A		65° OR
7.	Exhaust fan		75°
8.	15 ards plug point		12' above height 7
9.	Television point		5
10.	Calling Bell		Below 1
11.	Bed Push		4 to 45
12.	Ceiling light		-
13.	WIR Camera		75°
14.	AC Compressor		7 TO 7
15.	AC Blower		7 TO 7
16.	Switch board with SA		4 TO 4

Notes :- 1. Switch boards c/o behind bed must be 65°

2. 5 ards socket behind fridge must be at the height

3. Switch boards & Sockets must be 12" above pkl

4. 5 ards socket for chimneys must be at 5' height

5. 5 ards socket for water filter must be at 5' height

APPROVED FOR CONSTRUCTION
73 JUL 2021
SOMAN MODI
MANAGING DIRECTOR

Abhishek

B. P. R. R.