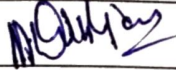
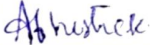


Details of Additions & Alterations

Flat No	304	Type	Deluxe / Semi-Deluxe
Buyer Name	David		
Phone No.	9391633207	Email	davidbdrajesh@yahoo.com

I hereby confirm that I have given the details of the minor additions and alterations that are required in the above referred flat in the pages attached herein. Please complete the changes suggested by me. I agree to pay the charges, if any, for the additions and alterations that I have asked you to make, as per the rates suggested by you. I shall deliver all the materials that are required to be provided by me at the site on or before _____. In case I fail to deliver these items to the site by the specified date, you may complete the works in the flat as per the standard items provided by you.

Buyers sign		Engg. Sign	
Date:	7/12/2022	Date	7/12/2022

Note:

1. Colour shades of paints may vary from batch to batch & company to company. The Builder will not take responsibility of quality of work for dark shades especially green & blue.
2. Shade / colour of natural material like marble and granite can't be guaranteed and may vary from lot to lot. Cracks like appearance in marble is a natural feature and Builder shall not be responsible for repairs or replacement.
3. Availability of bathroom or flooring tiles of the same type /colour/make can not be guaranteed and closest possible type/colour/make may be used in its place.
4. No further change shall be permitted from this day.
5. Please sign on all pages.

Choice of colours:

Changes in flooring:

- ① In hall Travertine flooring (2nd preference)
- ② In bedroom U. Wood Natural or Urban Wood dark (1st preference)

M. Q. Khan

abhimela

Changes in electrical points: (mark on plan)

- ① In Master bedroom change one Switch board to opposite side. (Near by bathroom)

M. Q. Khan

Choice of Bathroom tiles, CP fittings & Sanitary ware:


No changes

Changes in kitchen platform: (mark on plan)

discuss with David Carpenter.

Abhishek

H. Q. K. S.

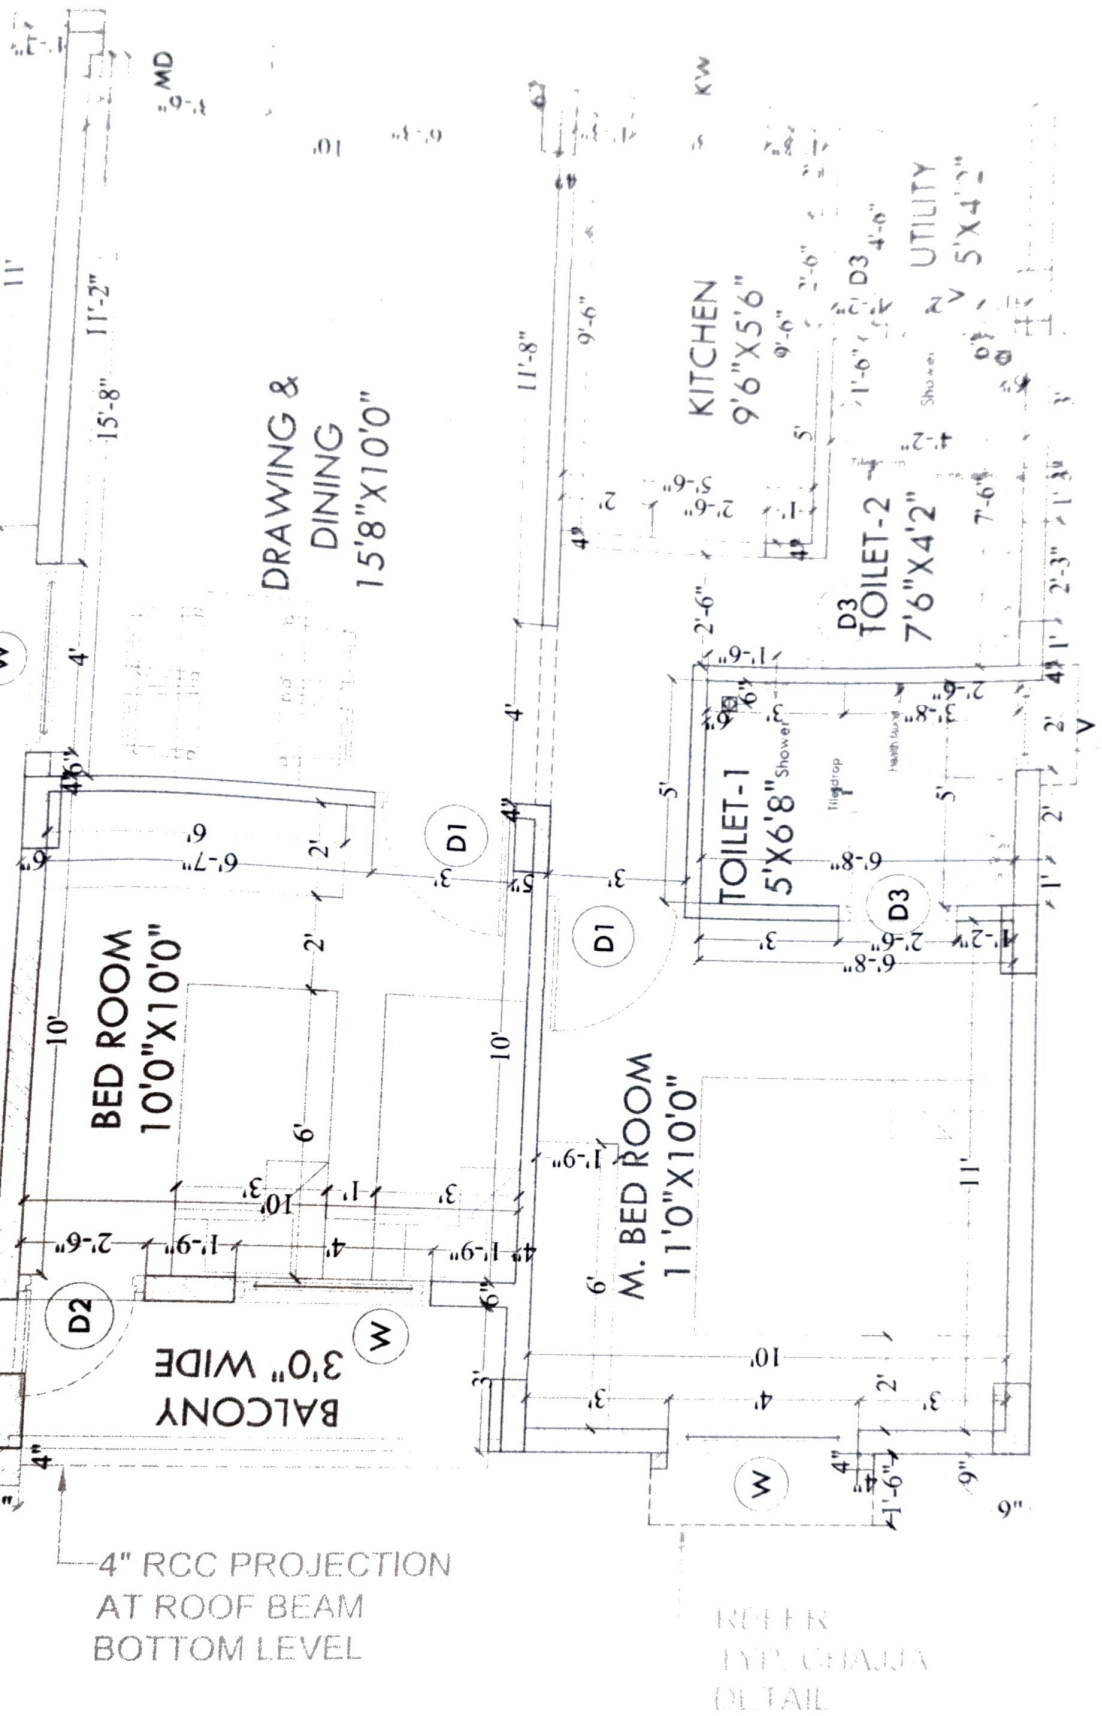

Description	Direction	Owners & Developers :	Date :	Promoted by
First Floor Typical Flat - 102, 104, 106, 108, 110	N	Modi Realty Genome Valley I.L.P	06.09.2021	Modi Properties Pvt. Ltd.
		Project Name & Phase :	Prepared By :	
		BRGV	Approved By : Scale :	
			Initian Soham Modi N 1 S	Phone : 91 40-6610000


APPROVED FOR CONSTRUCTION
23 JUL 2021
Soham Modi
MANAGING DIRECTOR

LEGEND:-

S NO	ITEM	SYMBOL	REQD quantity
1	Distribution Board & Change over		1
2	Switch board		1
3	Wired 200Watt light		1
4	5 amp plug point		1
5	Ceiling fan		1
6	Gasifier 20000 Btu		1
7	Exhaust fan		1
8	15 amp plug point		1
9	Television point		1
10	Ceiling light		1
11	Bed Point		1
12	Ceiling light		1
13	W/B Camera		1
14	AC Compressor		1
15	AC Blower		1
16	Switch board with SA socket		1

Notes:- 1. Switch boards or behind bed must be 5'8"

2. 5 amp socket behind fridge must be at the height
3. Switch boards & Sockets must be 2" above wall
4. 5 amp socket or chime must be at 5' height
5. 5 amp socket for water filter must be at 5' height

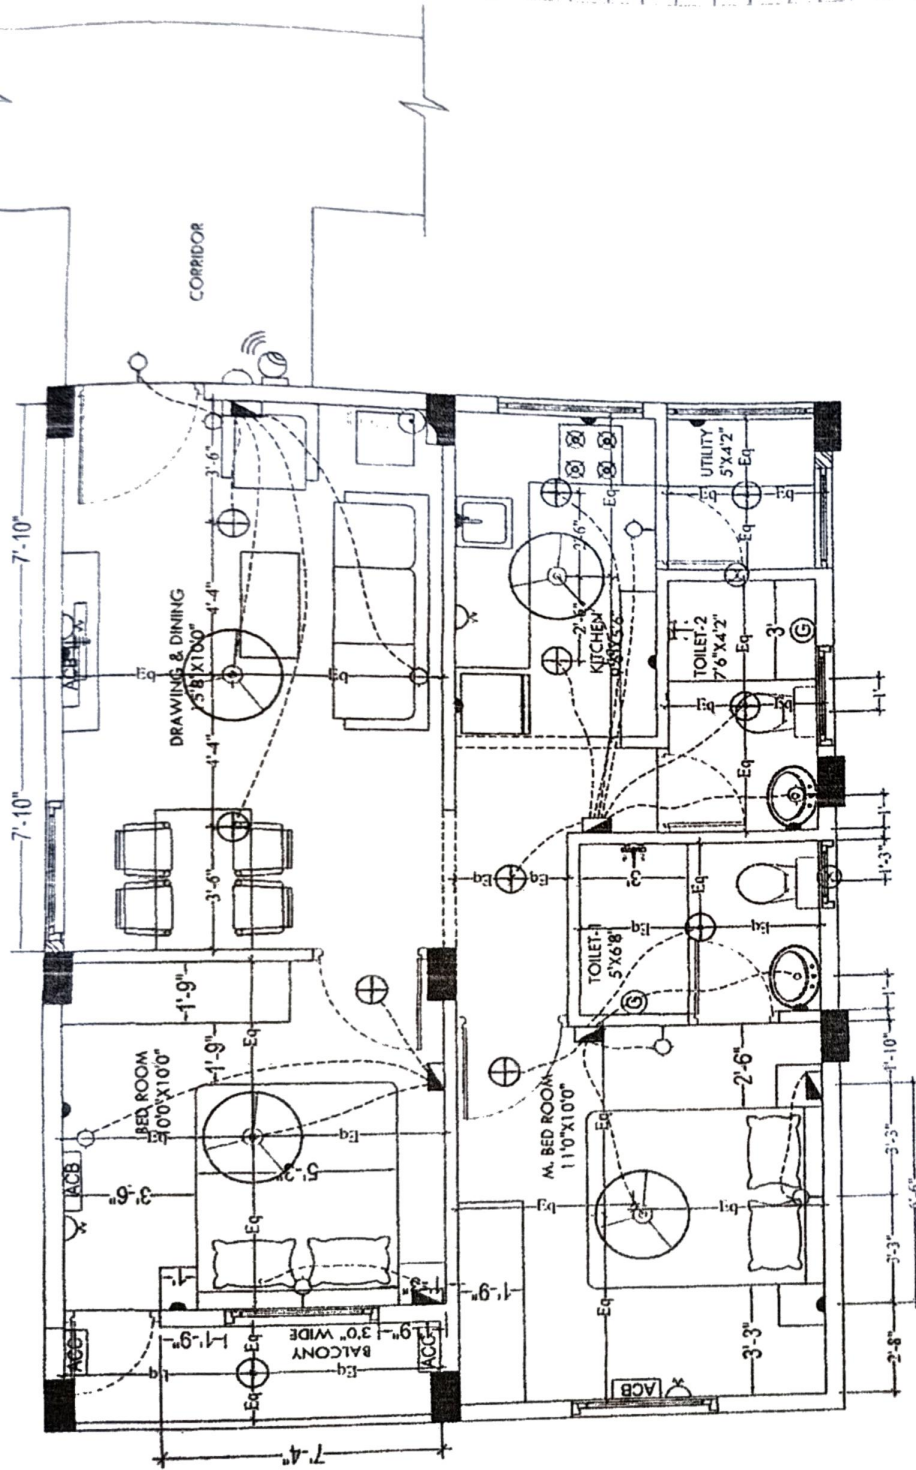

Signature

Description ELECTRICAL PLAN FLAT NOS. 102, 104, 106, 108 & 110	Direction N 	Owners & Developers :		Date :	23.07.2021	Promoted by
		Modi Realty Genome Valley LLP		Prepared By :		Modi Properties Pvt Ltd
		Project Name & Phase :		Approved By :	Soham Modi	
		BRGV		Scale :	N.T.S	

Phone: +91-40-9633555

