



Details of Additions & Alterations

Flat No	420	Type	Deluxe / Semi-Deluxe
Buyer Name	Kote Sampath Reddy		
Phone No.	9885303553	Email	k.sampathreddy@gmail.com

I hereby confirm that I have given the details of the minor additions and alterations that are required in the above referred flat in the pages attached herein. Please complete the changes suggested by me. I agree to pay the charges, if any, for the additions and alterations that I have asked you to make, as per the rates suggested by you. I shall deliver all the materials that are required to be provided by me at the site on or before _____. In case I fail to deliver these items to the site by the specified date, you may complete the works in the flat as per the standard items provided by you.


Buyers sign		Engg. Sign	
Date:	4/4/22	Date	4/4/22

Note:

1. Colour shades of paints may vary from batch to batch & company to company. The Builder will not take responsibility of **quality** of work for dark shades especially green & blue.
2. Shade / colour of natural material like marble and granite can't be guaranteed and may vary from lot to lot. Cracks like appearance in marble is a natural feature and Builder shall not be responsible for repairs or replacement.
3. Availability of bathroom or flooring tiles of the same type /colour/make can not be guaranteed and closest possible type/colour/make may be used in its place.
4. No further change shall be permitted from this day.
5. Please sign on all pages.

Choice of colours:


AS per Company.

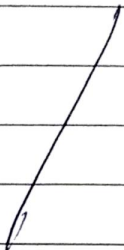

Shubham

Changes in flooring:


AS per Company.

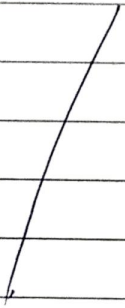

Deepak


Changes in electrical points: (mark on plan)

① As per work order of fridge.

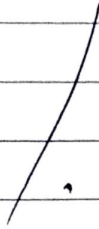

Choice of Bathroom tiles, CP fittings & Sanitary ware:

① As per Company.

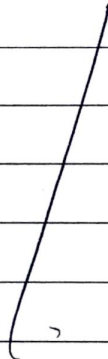


Abhishek

As per

Changes in kitchen platform: (mark on plan)

As per Company.

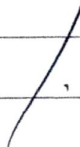


Details of solar water heater:

Other Changes:

Abhishek

2009

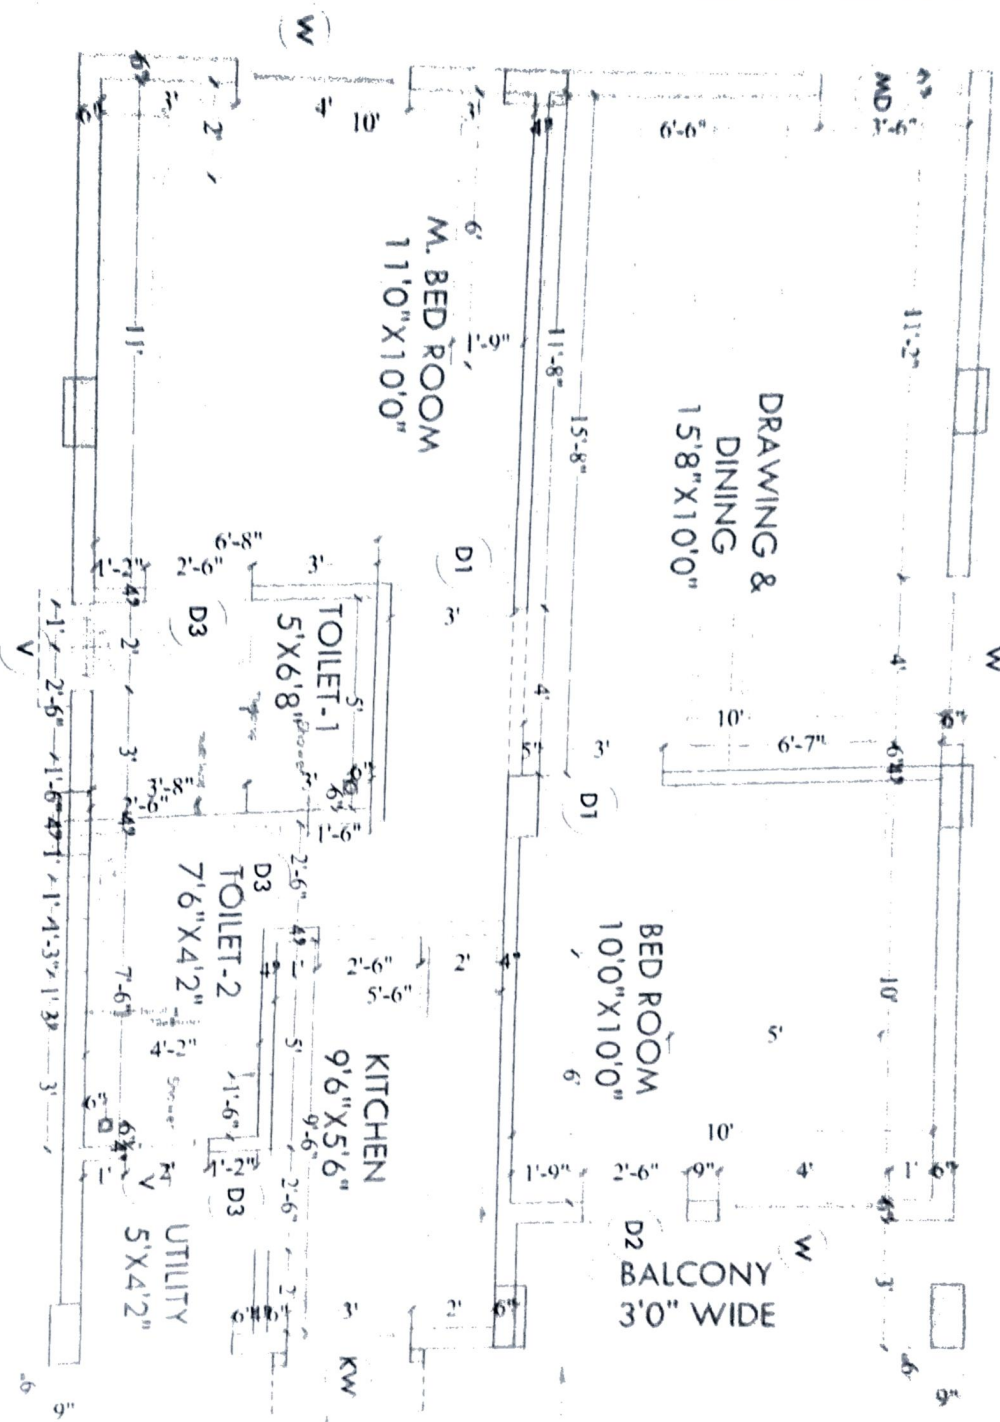

4. BAL PROTECTION
 AT GROUND LEVEL
 BOTTOM LEVEL
 DETAIL

Reddy

Description	Direction	Owners & Developers :	Date :	Promoted by,
Fans Floor Typical Flat - 114,116,118,120	N	Modi Realty Genome Valley LLP	06/09/2021	Modi Properties Pvt Ltd
		Project Name & Phase :	Prepared By :	
		BRGV	Imran	
			Applied By :	
			Soham Modi	
			Scale :	
			N T S	
				Phone -91-40-66335551



Description	Direction	Owners & Developers :	Date :	Promoted by
Planning plan West Facing	N 	Modi Realty/Gemzone Valley LLP Project Name & Phase : BRGV	Prepared By : Approved By : Scale :	Imran Soham Modi N T S
				Modi Properties Pvt Ltd Phone: +91 40 66335551


APPROVED FOR CONSTRUCTION
23 JUL 2021
SOMAM MODI
MANAGING DIRECTOR

LEGEND:-

S.NO	ITEM	SYMBOL	HEK
1	Distribution Board & Change over	7 TO	7 TO
2	Switch board	4 OR	4 OR
3	Wired portable light	75 T	75 T
4	5 amp plug point	2	2
5	Ceiling fan	6"	6"
6	Outlet point 15A	6"	6"
7	Exhaust fan	12"	12"
8	15 amp plug point	12"	12"
9	Telephone point	3"	3"
10	Ceiling Bell	Below	Below
11	Bat Push	4 to 4	4 to 4
12	Ceiling light	75"	75"
13	W/B Camera	75"	75"
14	AC Compressor	7 TC	7 TC
15	AC Blower	7 TC	7 TC
16	Socket board with SA	4 TC	4 TC

Notes :- 1. Switch boards c/o behind bed must be 65"

2. 5 amps socket behind fridge must be at the
3. Switch boards & Sockets must be 12" above F
4. 5 amps socket for chime must be at 5' high
5. 5 amps socket for water filter must be at 5' high

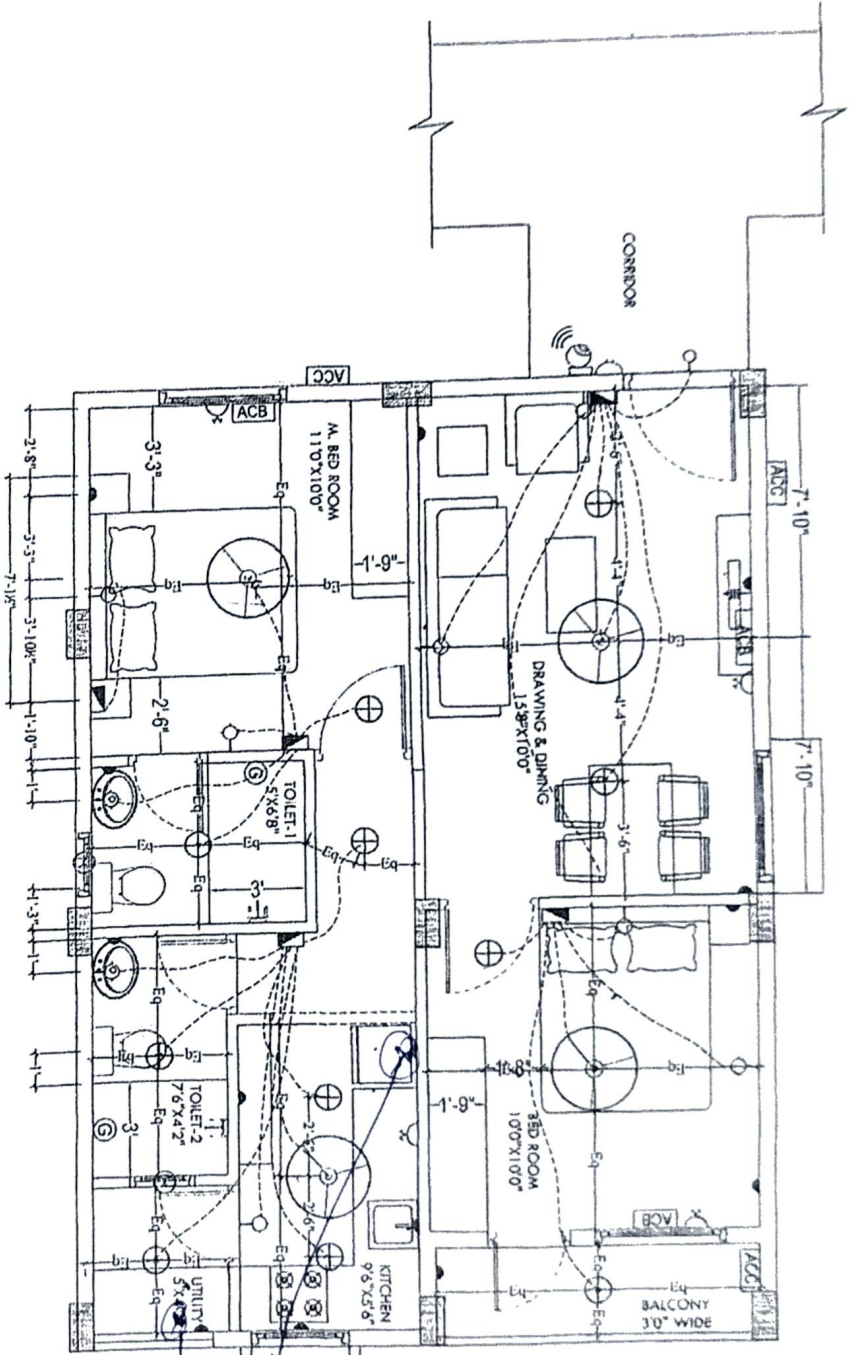

Description

ELECTRICAL PLAN

FAT.NOS. 112, 114, 116, 118, 120 & 122

Direction

N

Owners & Developers :

Modi Realty Genome Valley LLP

Date :

23.07.2021

Promoted by

Modi Properties Pvt L

Project Name & Phase :

BRGV

Prepared By :

Soham Modi

Approved By :

N.T.S

Phone: +91-40-663355

Ready to construct