



Site Office : Sy. No. 191, Mallapur Main Road,
Hyderabad- 500 076, ☎ +91- 406527 2342
✉ bnc@modiproperties.com
Owned & Developed by : B & C ESTATES



**MODI
PROPERTIES**

Head Office: 5-4-187/3&4, II Floor, M. G. Road,
Secunderabad - 500 003, ☎ +91 40 66335551,
✉ info@modiproperties.com www.modiproperties.com

Letter of Allotment for Car Parking

Date: 16.04.2019

To,
Ms. Gulvish Mohd Sheriff
Flat no. E-904
Mayflower Grande,
Mallapur, Hyderabad.

Dear Madam,

Sub: Letter of allotment for Car Parking for the flat purchased by you in our project known as 'Mayflower Grande' situated at Sy no. 2/1/1, 183, 184, 190 & 191, Mallapur, Uppal, R R District.

You have purchased flat no. E-904 at 'Mayflower Grande' as per Sale Deed dated 01.03.2019 bearing document no. 1186/2019 registered at the office of the Sub-Registrar, Kapra, Hyderabad. As per our Agreement you have been allotted covered full size double car parking of about 200 sft.

This letter is to confirm that you have been allotted full size double car parking no. UBE-29 and UBE-30 in upper basement of 'E' block marked in red in the plan annexed.

You shall have absolute ownership rights on this car parking as per the terms and conditions of the above referred sale deed.

You shall not cover the car parking area by any permanent or temporary structure. You shall also abide by all the rules and regulations of Mayflower Grande Owners Association as applicable for this car parking allotted to you.

Thank you.

Yours Sincerely,

For B & C Estates.

SOHAM MODI
Partner

Confirmed & Accepted

Signature: _____


Name: Mohd Abdul Majid Siddiqui
(Rafiq)

Date: _____

* Enclosed: Parking Plans

BLOCK	NO.OF PARKINGS
UBA	35
UBB	25
UBC	35
UBD	35
UBE	31
UBF	25
TOTAL	186

PRODUCED BY AN AUTODESK EDUCATIONAL PRODUCT

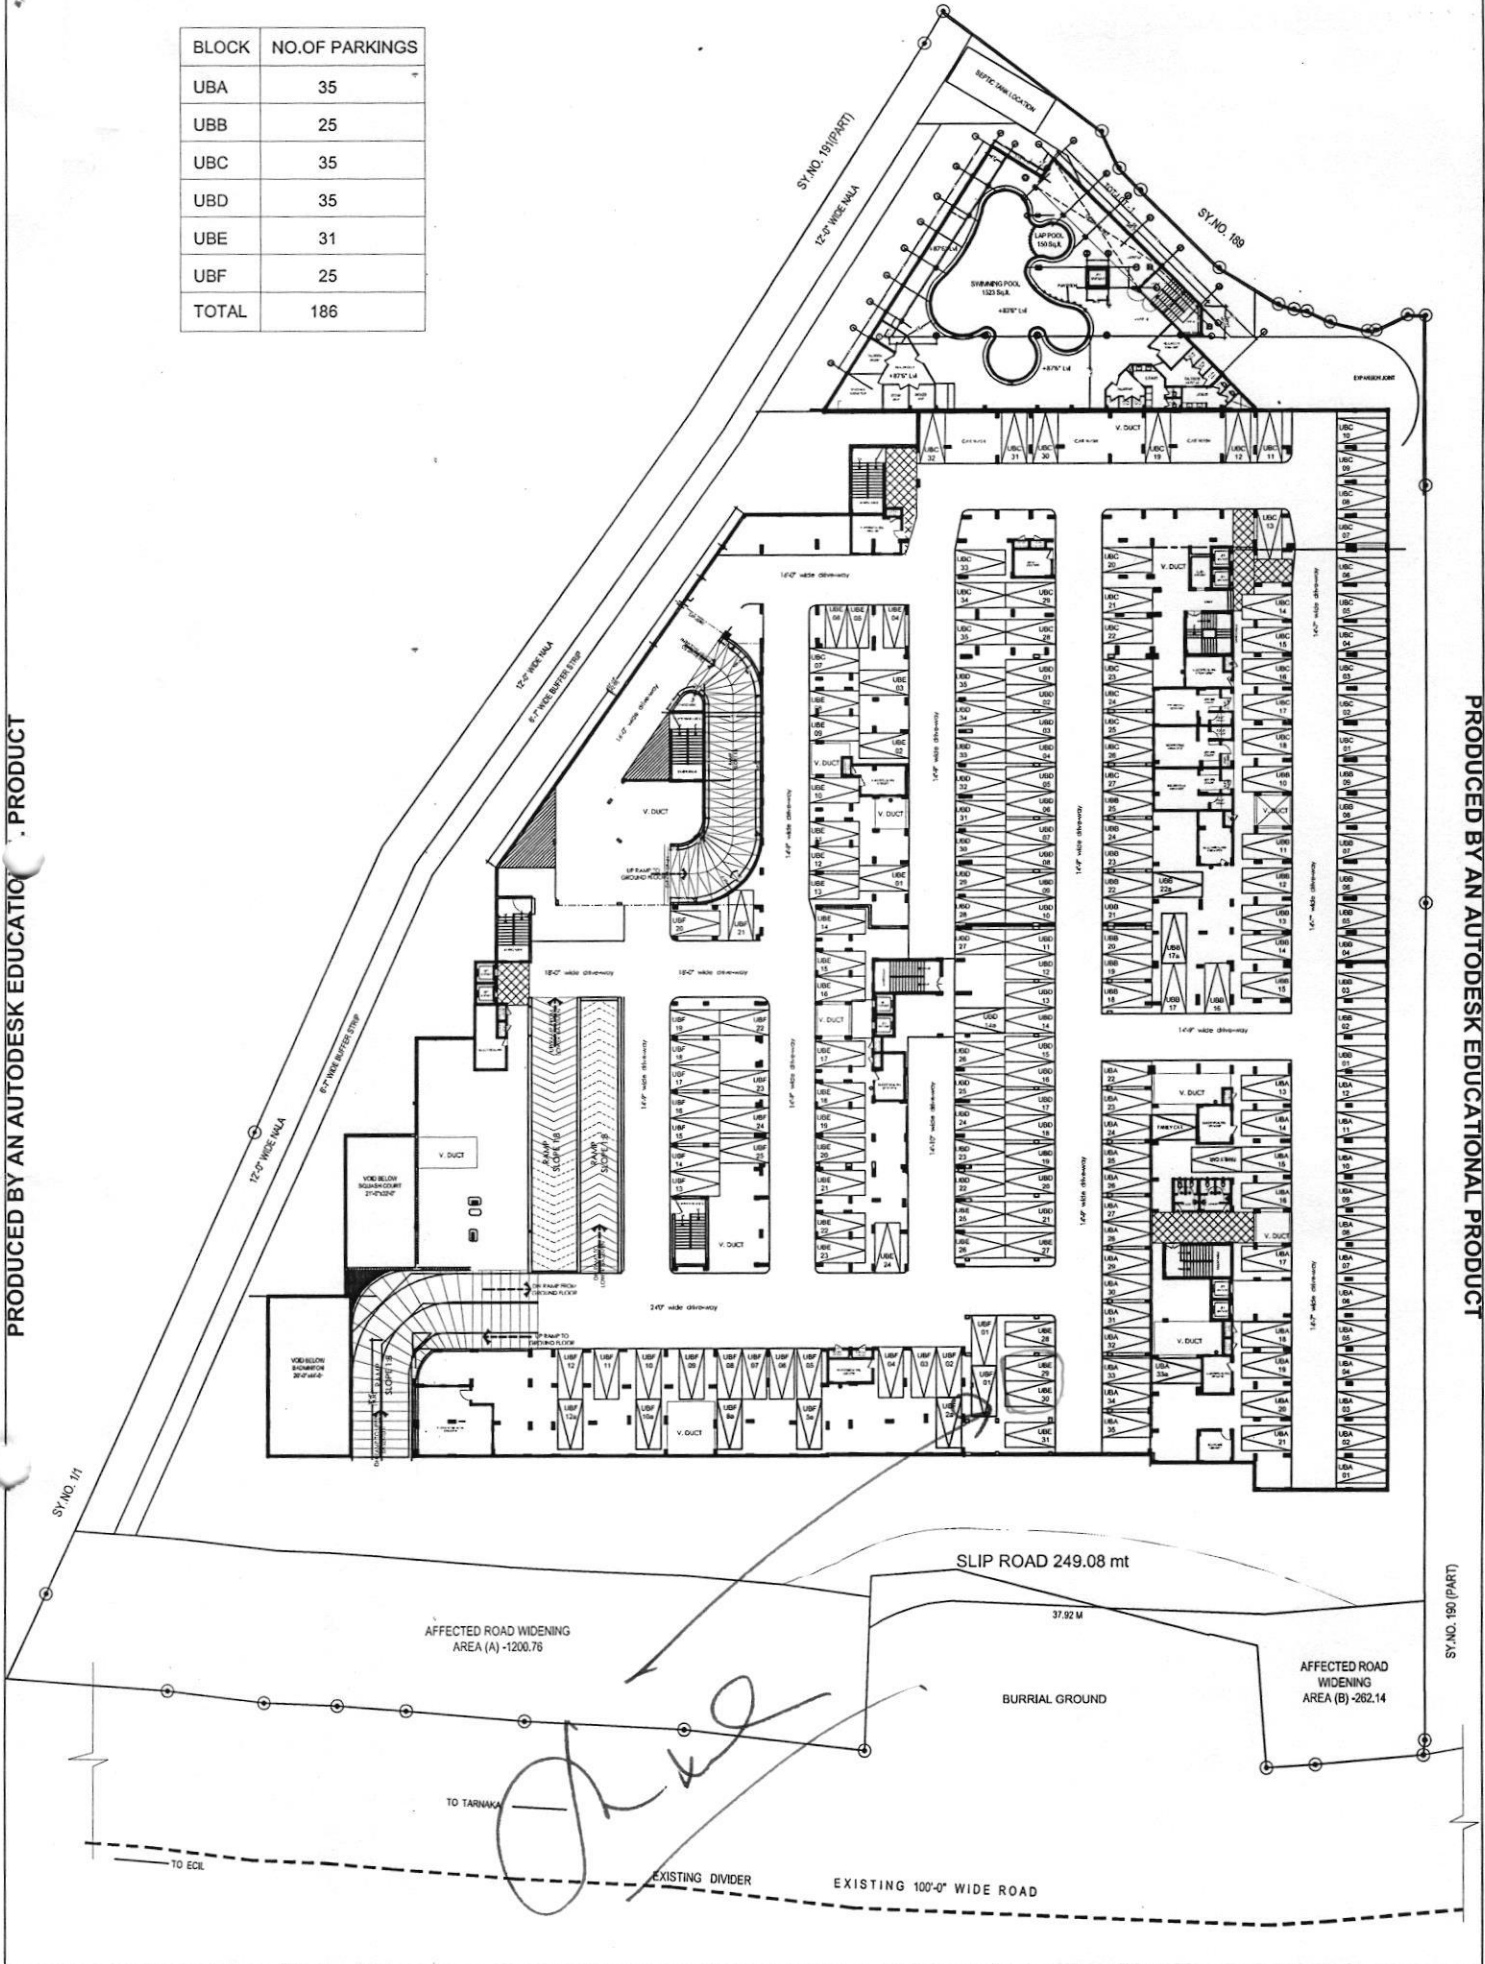

PRODUCED BY AN AUTODESK EDUCATIONAL PRODUCT

(PART) 081 ON/AS

Description	Direction	Owners & Developers :	Date :	19.07.16	Promoted by
UPPER BASEMENT PARKING PLAN		B & C Estates	Prepared By :	Nagalaxmi	Modi Properties & Investments Pvt. Ltd.
		Project Name & Phase :	Approved By :	Soham Modi	Phone:+91-40-66335551
		Mayflower Grande	Scale :	N.T.S	