


Addition & Alteration Approval Form

Project	BRGV	Flat No.	508			
Customer Name	Mrs Geeta D Sahgal	Request letter date	13-10-23			
A&A Signed	Yes	A&A date	18-10-23			
Remark of CR/Site:- Brickwork Started						
Sr. No	Description of A&A requested by customer	Additions & alterations permitted as per guidelines	Approved by site egg.	MDs approval required	At extra cost	Modified Plans from HO required
1. ✓	Hall and kitchen partition wall to be raise up to kitchen platform hight only (32 to 33 inches)	No	No	Yes	✓	✓
2. ✓	Kitchen platform to be cast extra 1ft length wise and 6 inch width wise only longer span.	No	No	Yes	✓	✓
3. ✓	Both bedroom to be provided 20inch width loft at height of 7ft above door frame.	No	No	Yes	✓	✓
4. ✓	All skirting should be 6 inches	No	No	Yes	✓	✓
5.						
6.						
7.						
8.						
9.						
10.						
Remarks by Eng.						
Remarks by MD:						

APPROVED BY
20/10/23
SOHAM MODI
MANAGING DIRECTOR

Notes: 1. Site engineer may approve or disapprove as per standard guidelines. 2. Request has to be sent by CR / site to Ashaiya only where required. 3. Ashaiya to cut & paste A&A required by customer in this form. 4. Form to be updated by Ashaiya during MDs site visit. 5. Ashaiya to keep printouts in MDs folder for site visits.

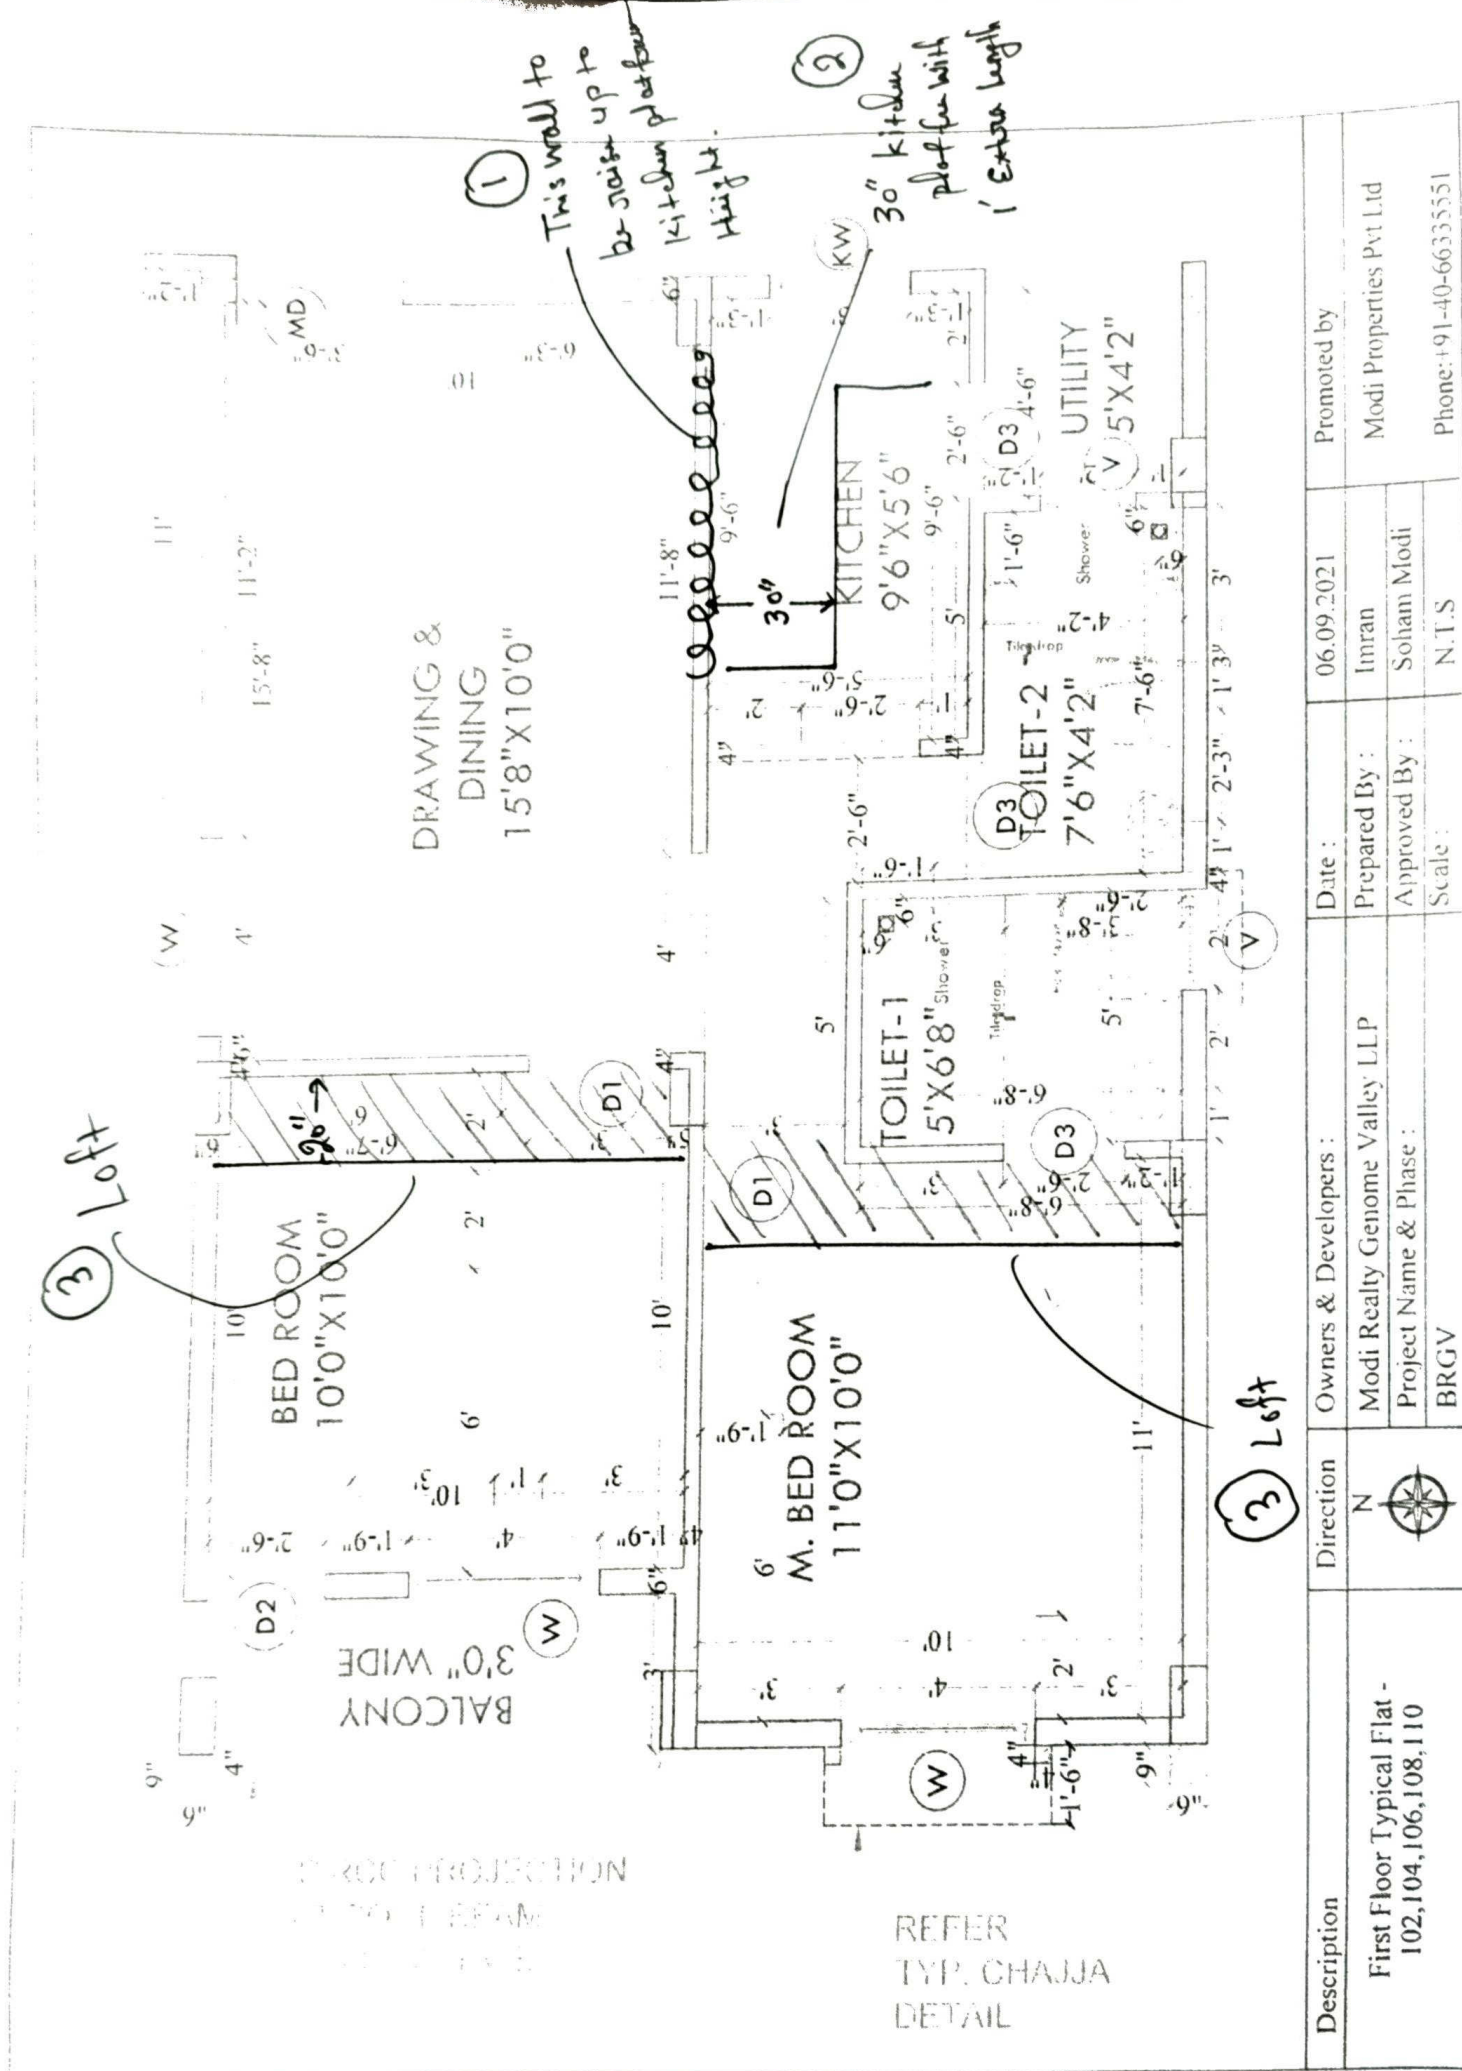

Description	Direction	Owners & Developers :	Date :	Promoted by
First Floor Typical Flat - 102,104,106,108,110	N	Modi Realty Genome Valley LLP	06.09.2021	Modi Properties Pvt Ltd
		Project Name & Phase :	Imran	
		BRGV	Soham Modi	
			Scale :	Phone: +91-40-66335551
			N.T.S	