


MAYFLOWER PLATINUM

Survey no. 82/1, Mallapur, Hyderabad - 500 076.
Owned & Developed by: M/s. Modi Properties Pvt. Ltd.
Head office: 5-4-187/3&4 M G Road Secunderabad.

Details of Additions & Alterations

Flat No	307	Block no.	'A'
Flat Area	1800 sft	Type	Deluxe / Luxury
Buyer Name	Sharada Devi Vundavalli		
Phone No.	8008713543/9000153508	Email	

I hereby confirm that I have given the details of the minor additions and alterations that are required in the above referred flat in the pages attached herein. Please complete the changes suggested by me. I agree to pay the charges, if any, for the additions and alterations that I have asked you to make, as per the rates suggested by you. I shall deliver all the materials that are required to be provided by me at the site on or before _____. In case I fail to deliver these items to the site by the specified date, you may complete the works in the flat as per the standard items provided by you.

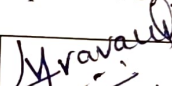Buyers sign		Engg. Sign	
Date:	06/06/2020	Date	06/06/2020

Note:

1. Colour shades of paints may vary from batch to batch & company to company. The Builder will not take responsibility of quality of work for dark shades especially green & blue.
2. Shade / colour of natural material like marble and granite can't be guaranteed and may vary from lot to lot. Cracks like appearance in marble is a natural feature and Builder shall not be responsible for repairs or replacement.
3. Availability of bathroom or flooring tiles of the same type /colour/make can not be guaranteed and closest possible type/colour/make may be used in its place.
4. No further change shall be permitted from this day.
5. Please sign on all pages.

Buyers sign:

Engg. Sign:

Date:

06/06/2020
16/07/2020

Choice of colours:

Same as Matel 1106

Changes in flooring:

- 1) Kitchen flooring same as in dining and drawing area, for additional cost.
- 2) Wooden flooring in children and guest bedroom; for additional cost.
- 3) All room 2'x2' ventilated. only


Buyers sign:

Engg. Sign:

Date: 06/06/2020


Changes in electrical points: (mark on plan)

Same as model A 106

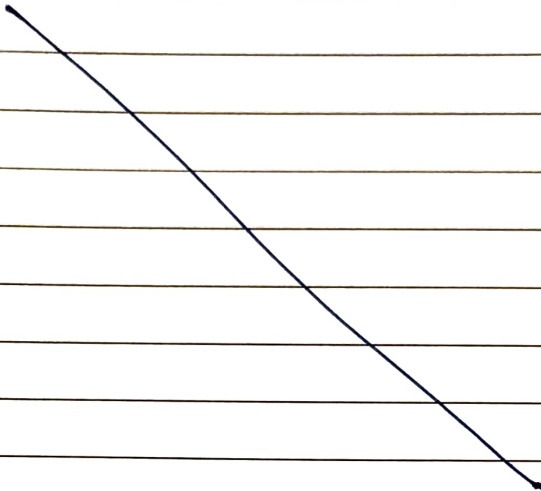

Choice of Bathroom tiles, CP fittings & Sanitary ware:

Same as model A 106

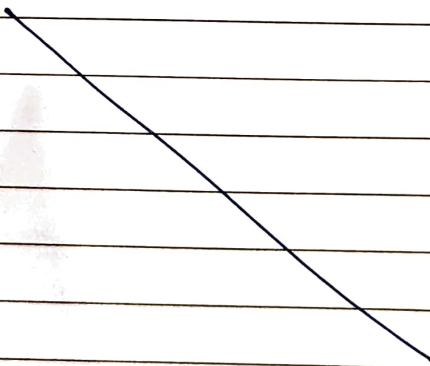


Buyers sign:

Engg. Sign:

06/06/20
Date:


Changes in kitchen platform: (mark on plan)

Same as Model N106

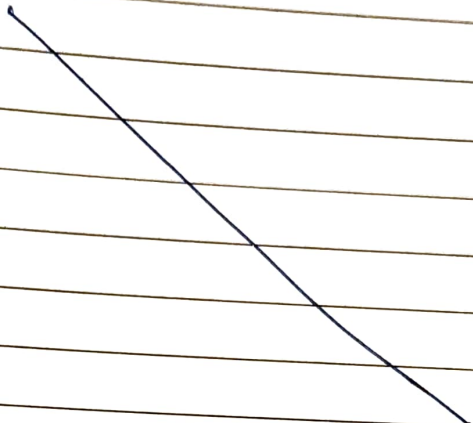



Other Changes:

No changes

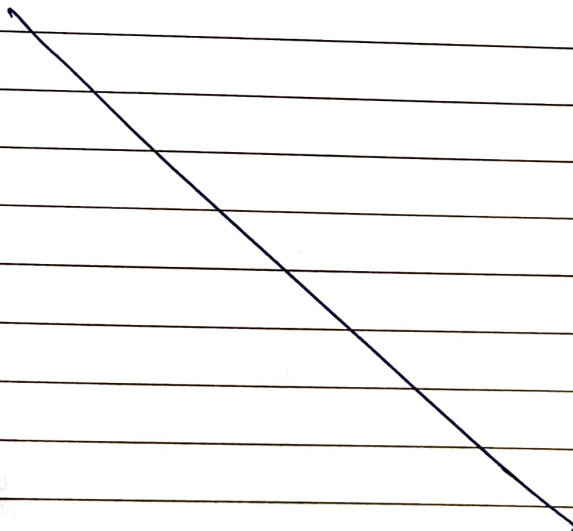



Buyers sign:

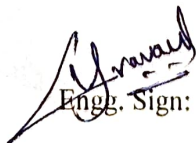
Engg. Sign:

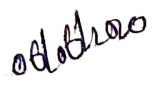

Date:


A7

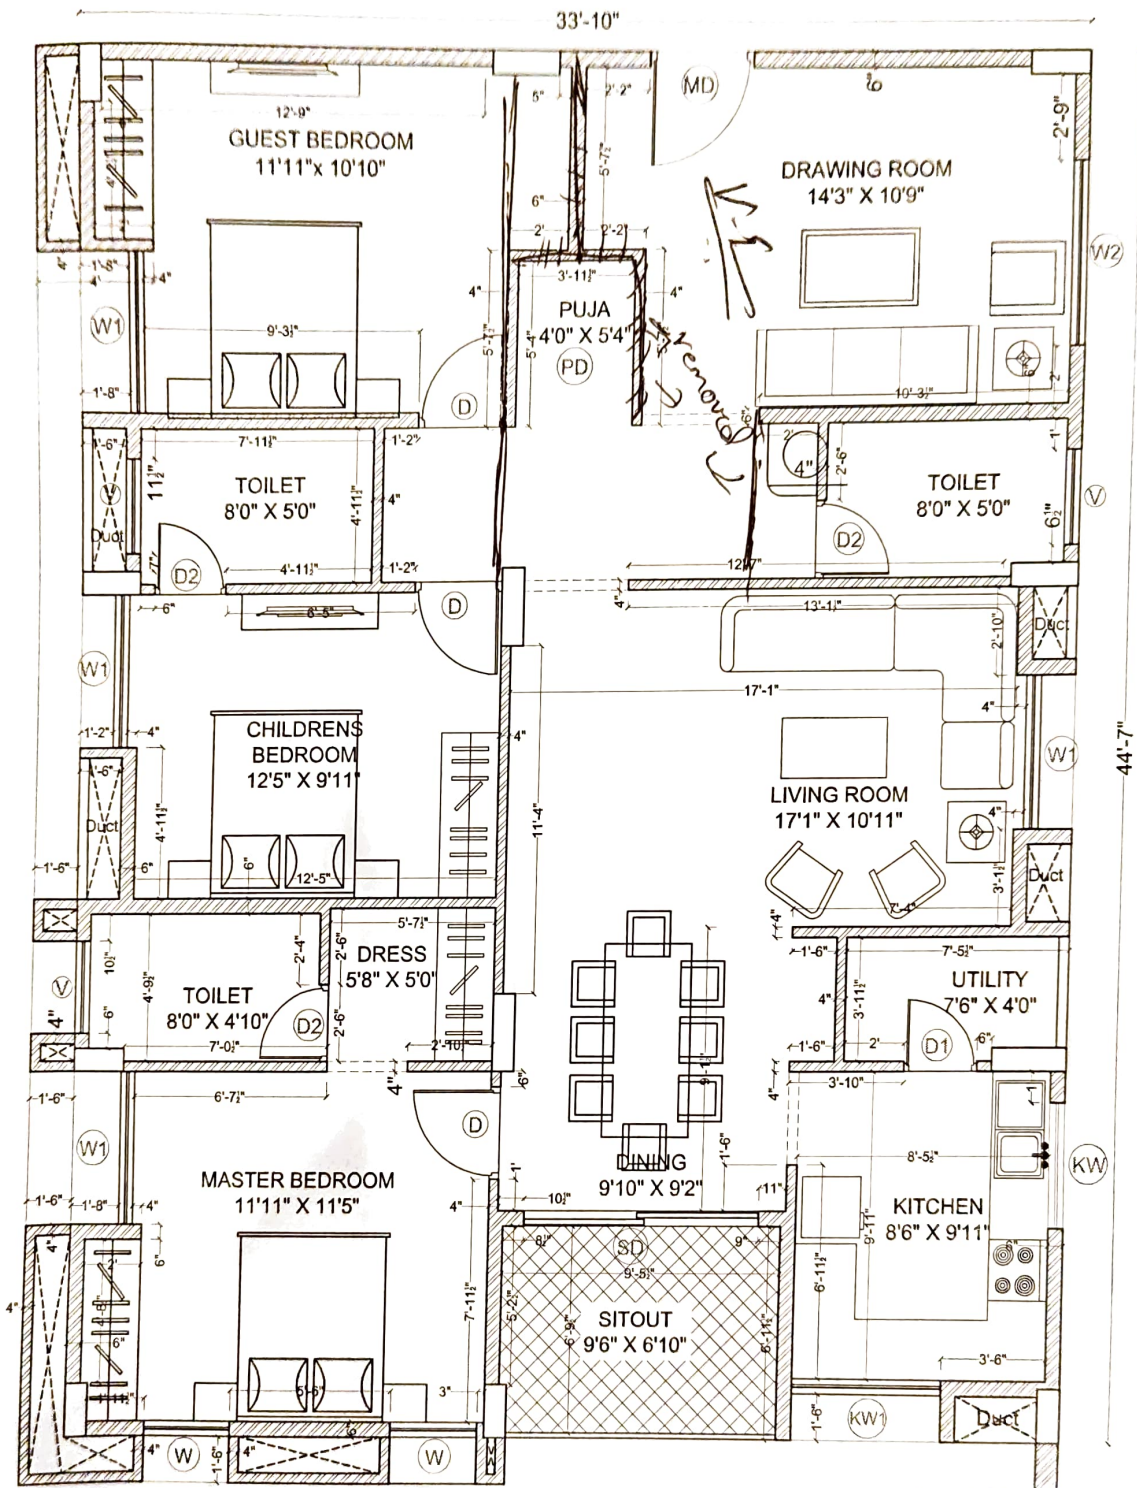

Dravani 06/06/2020

Description	Direction	Owners & Developers :	Date :	18.03.2020	Promoted by
WORKING DRAWING OF FLAT.NO.A-7		Modi Properties Pvt Ltd.	Prepared By :		Modi Properties Pvt. Ltd Phone:+91-40-66335551
		Project Name & Phase :	Approved By :	Soham Modi	
		MAYFLOWR PLATINUM	Scale :	N.T.S	

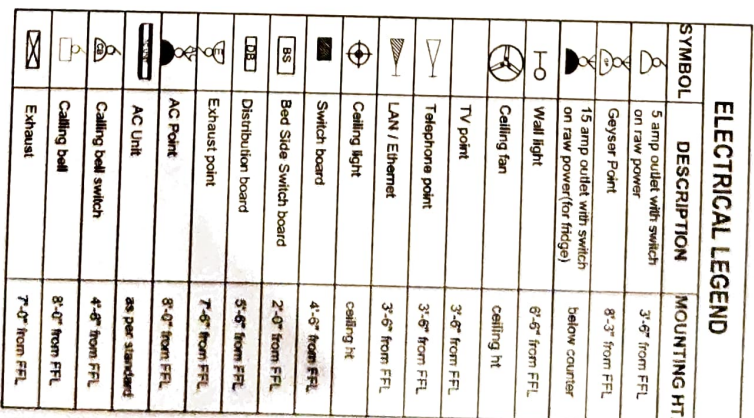

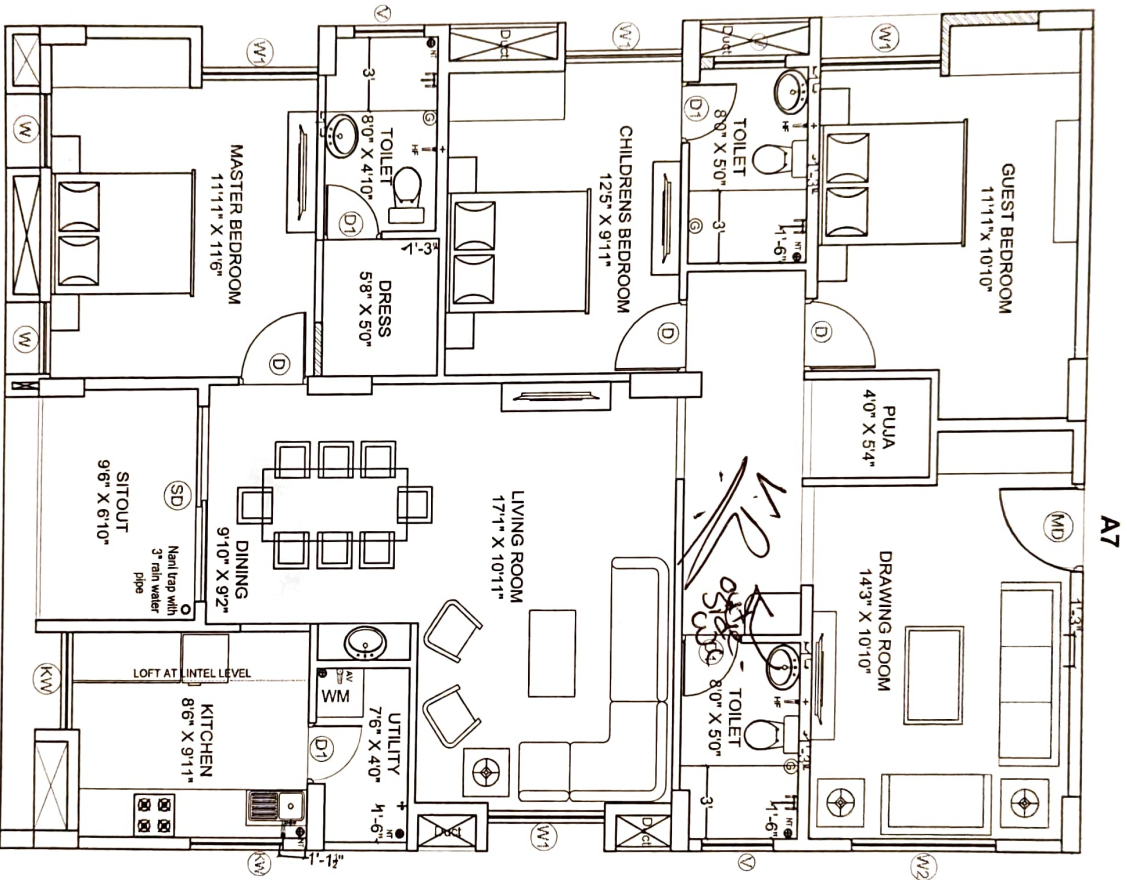

LEGEND
HEALTH FAUCET
ANGLE VALVE
NANI TRAP
3" RAIN WATER PIPE
CEASER POINT
WALL MIXTURE
TAP / LONG BODY

Handwritten signature and date: 09/01/2020

Description	Direction	Owners & Developers :	Date :	Promoted by
PLUMBING PLAN OF A7	N	Modi Properties Pvt. Ltd. Project Name & Phase : Mayflower Platinum	09.01.2020	Modi Properties & Investments Pvt. Ltd.
		Scale : N.T.S		Phone: +91-40-66335551