

MAYFLOWER PLATINUM

Survey no. 82/1, Mallapur, Hyderabad – 500 076.
Owned & Developed by: M/s. Modi Properties Pvt. Ltd.
Head office; 5-4-187/3&4 M G Road Secunderabad.

Details of Additions & Alterations

Flat No	1006	Block	'C'
Flat Area	1800 sft	Type	Deluxe / Luxury
Buyer Name	Vday Kiran Akaram & Hira bdy		
Phone No.	9246831134	Email	vdaykiran@gmail.com

I hereby confirm that I have given the details of the minor additions and alterations that are required in the above referred flat in the pages attached herein. Please complete the changes suggested by me. I agree to pay the charges, if any, for the additions and alterations that I have asked you to make, as per the rates suggested by you. I shall deliver all the materials that are required to be provided by me at the site on or before _____ date, you may complete the works in the flat as per the standard items provided by you.

Buyers sign		Engg. Sign	
Date:		Date	

Note:

1. Colour shades of paints may vary from batch to batch & company to company. The Builder will not take responsibility of quality of work for dark shades especially green & blue.
2. Shade / colour of natural material like marble and granite can't be guaranteed and may vary from lot to lot. Cracks like appearance in marble is a natural feature and Builder shall not be responsible for repairs or replacement.
3. Availability of bathroom or flooring tiles of the same type /colour/make can not be guaranteed and closest possible type/colour/make may be used in its place.
4. No further change shall be permitted from this day.
5. Please sign on all pages.

Buyers sign:

Engg. Sign:

Date:

Choice of colours:

Changes in flooring:

Buyers sign:


Engg. Sign:

Date:

Changes in electrical points: (mark on plan)

Choice of Bathroom tiles, CP fittings & Sanitary ware:

Buyers sign:

Engg. Sign: 

Date:

Changes in kitchen platform: (mark on plan)


Other Changes:

Buyers sign:


Engg. Sign: 

Date:

C6

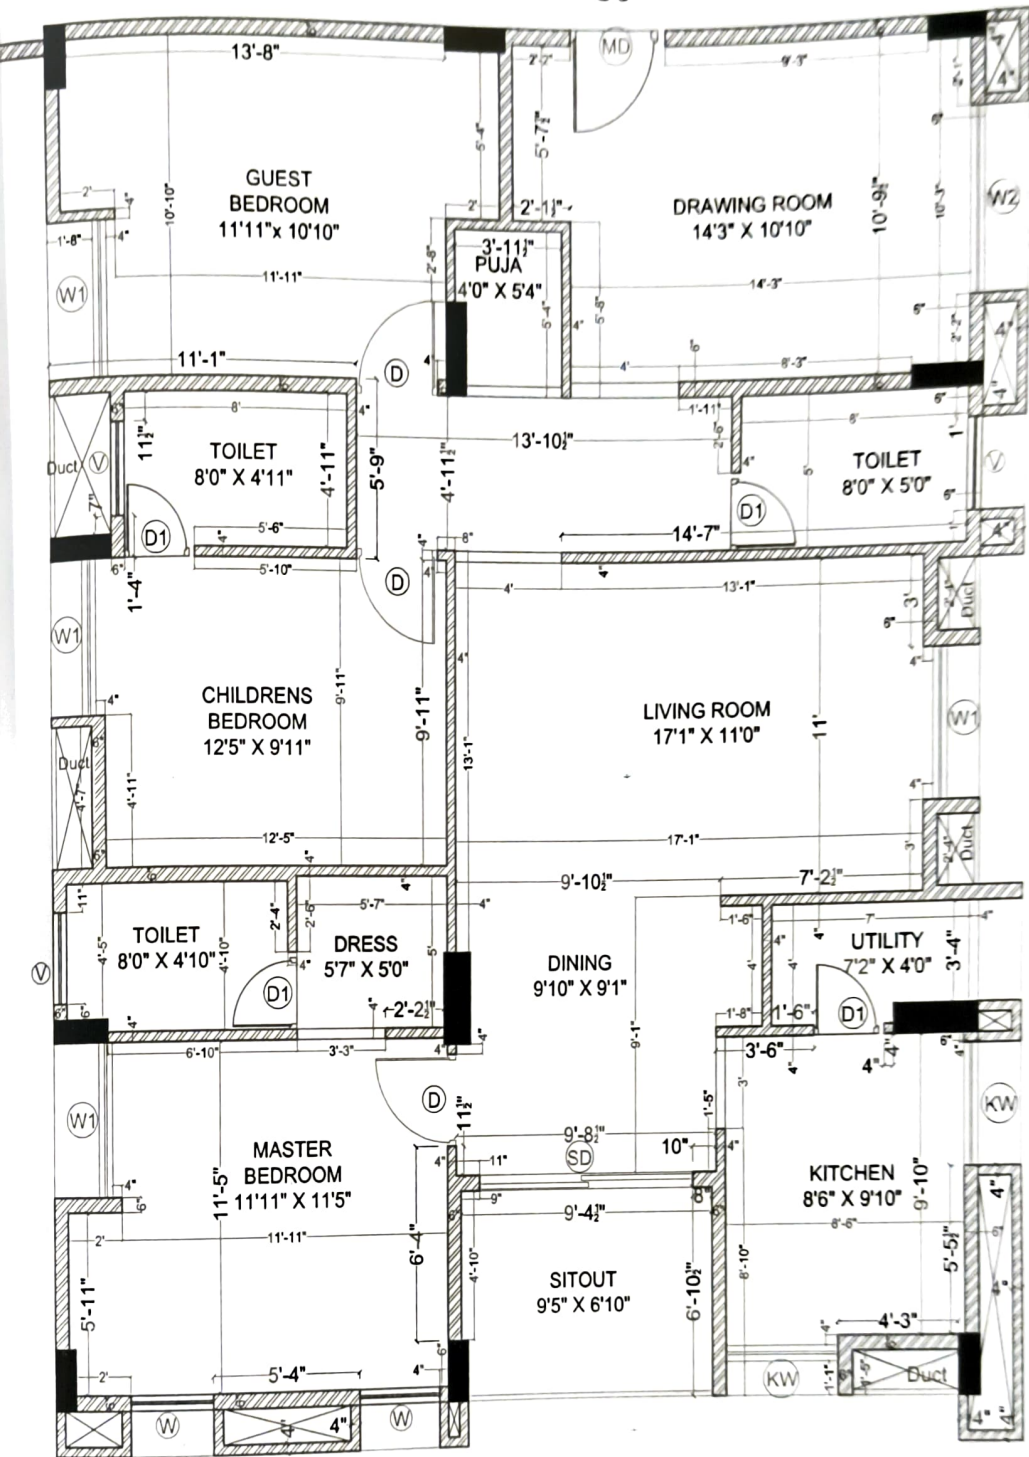

Description	Direction	Owners & Developers :	Date :	18.08.2020	Promoted by
ING DRAWING OF FLAT.NO.C-6	N 	Modi Properties Pvt Ltd.	Prepared By :		Modi Properties Pvt. Ltd
		Project Name & Phase :	Approved By :	Soham Modi	Phone:+91-40-66335551
		MAYFLOWR PLATINUM	Scale :	N.T.S	

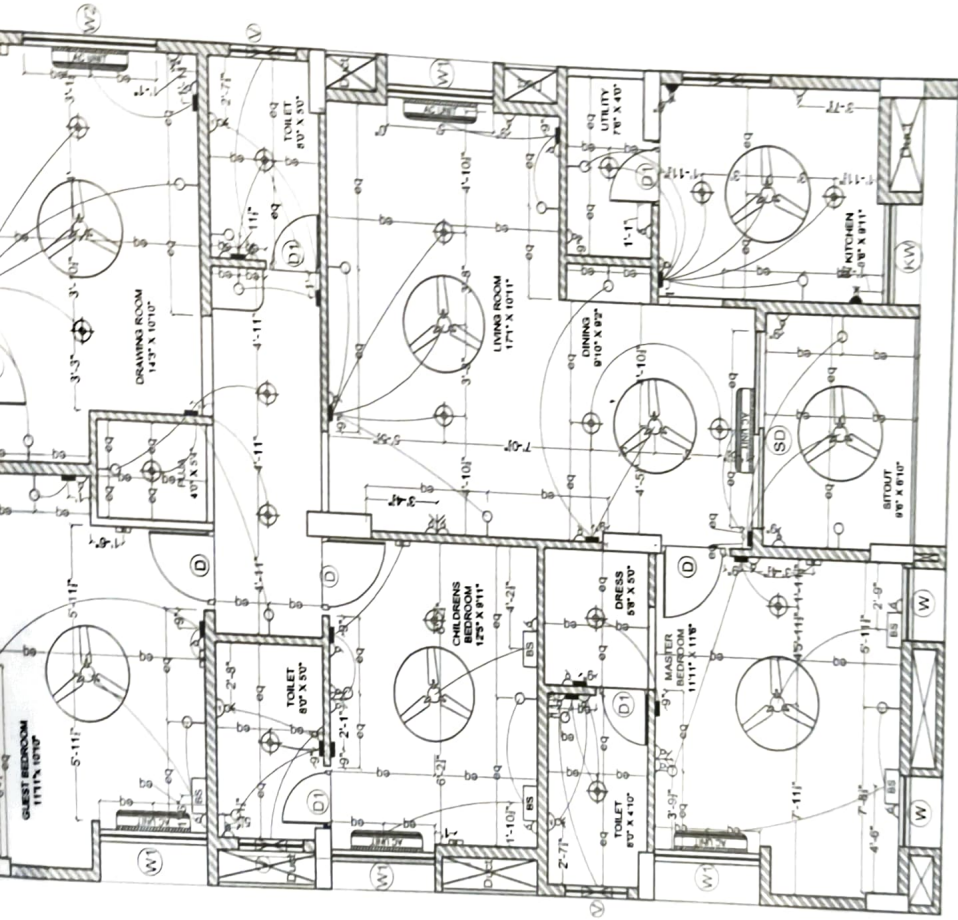

ELECTRICAL LEGEND		
SYMBOL	DESCRIPTION	MOUNTING HT.
	5 amp outlet with switch on raw power	3'-6" from FFL
	Geyser Point	8'-3" from FFL
	15 amp outlet with switch on raw power (or fixture)	Below counter
	Wall Light	6'-6" from FFL
	Ceiling fan	ceiling Nd
	TV point	3'-6" from FFL
	Telephone point	3'-6" from FFL
	LAN / Ethernet	3'-6" from FFL
	Ceiling light	ceiling Nd
	Switch board	4'-6" from FFL
	Bed Side Switch Board	2'-0" from FFL
	Distribution Board	5'-6" from FFL
	Exhaust point	7'-6" from FFL
	AC Point	8'-0" from FFL
	AC Unit	as per standard
	Ceiling ball switch	4'-6" from FFL
	Ceiling ball	8'-0" from FFL
	Exhaust	7'-6" from FFL

Description

ELECTRICAL PLAN OF FLAT-C6

Direction

N



Owners & Developers :

BNC Estates

Project Name & Phase :

Mayflower Grande

Date :

18.08.2020

Prepared By :

Approved By :

Scale :

Soham Modi


N T S

Promoted by

Modi Properties &

Investments Pvt Ltd

Phone +91-40-6633551

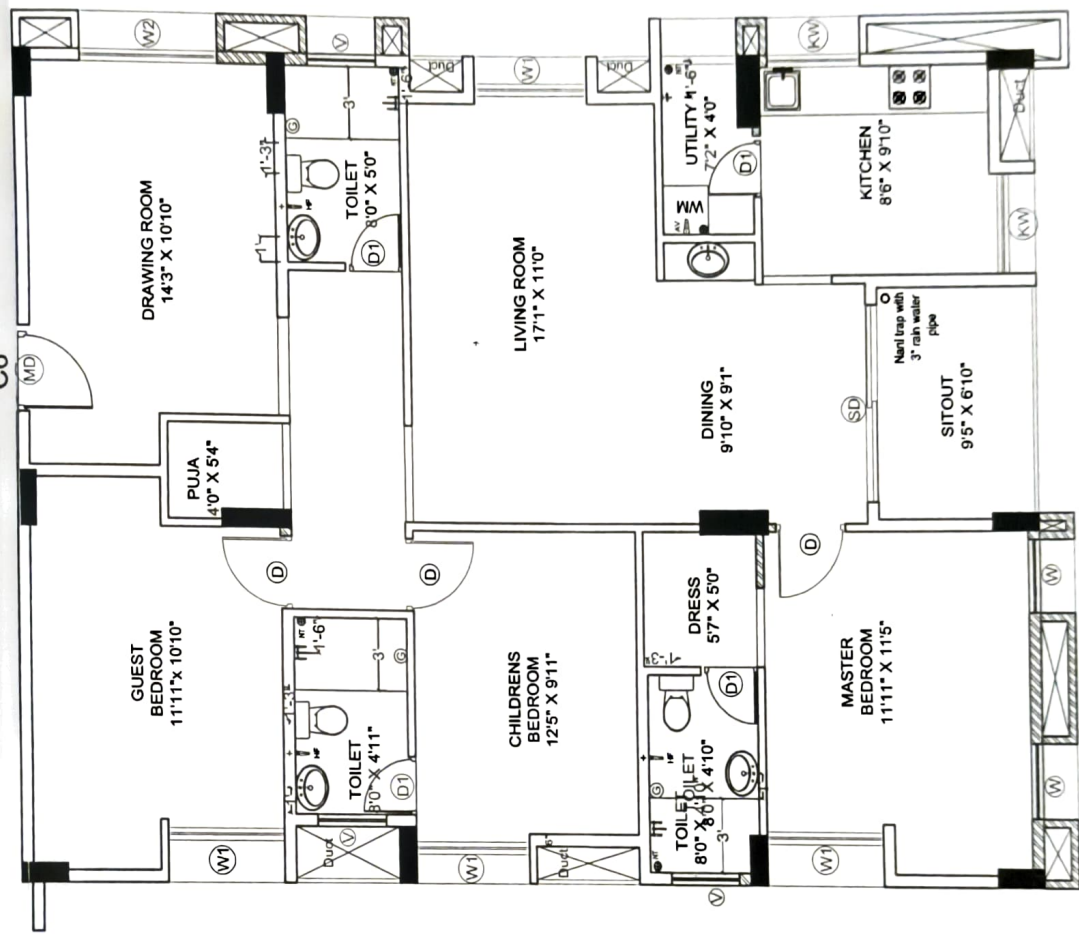

PLUMBING PLAN OF FLAT NO. C-6	Description	Direction	Owners & Developers :	Date :	18.08.2020	Promoted by
		N	Modi Properties Pvt. Ltd.	Prepared By :		Modi Properties &
			Project Name & Phase :	Approved By :		Investments Pvt. Ltd.
			Mayflower Platinum	Scale :		Phone: +91-40-66335551