

COLOR INDEX

Plot / Site lines
Existing street / road
Proposed work including servicies
Existing construction proposed to be demolished
Existing structure to be retained
Work in progress duly sanctioned
Open Space
Drainage and Sewerage work

This is system generated report and does not require any signature. For further confirmation you can access the department website www.apupins.ap.gov.in with file number Accuracy of Scrutiny Report and Drawing is subject to accuracy of end-user provided data, 3rd party software/hardware/services, etc. We are not liable for any damages which may arise from use, or inability to use the Application.

Substructure Area Added in Buit up Area

General Conditions

LTP is responsible for any misrepresentation in above aspects.

The norms of the staircase, travel distance, width of exit shall be maintained as per NBC.


SECTION


CROSS SECTION OF RECHARGE PIT

WATER HARVESTING PIT


This is system generated report and does not require any signature. For further confirmation you can access the department website www.apupriis.ap.gov.in with file number.

Accuracy of Scrutiny Report and Drawing is subject to accuracy of end-user provided data, 3rd party software/hardware/services, etc. We are not liable for any damages which may arise from use, or inability to use the Application.

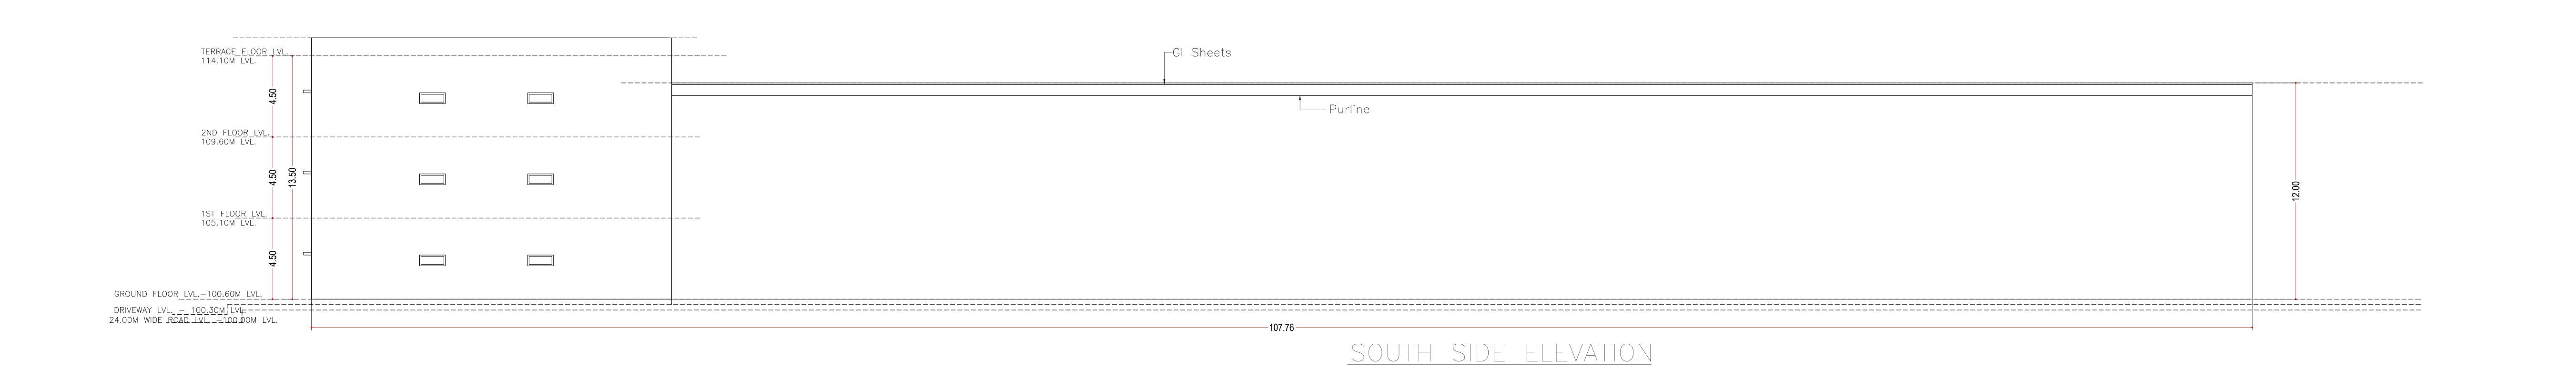

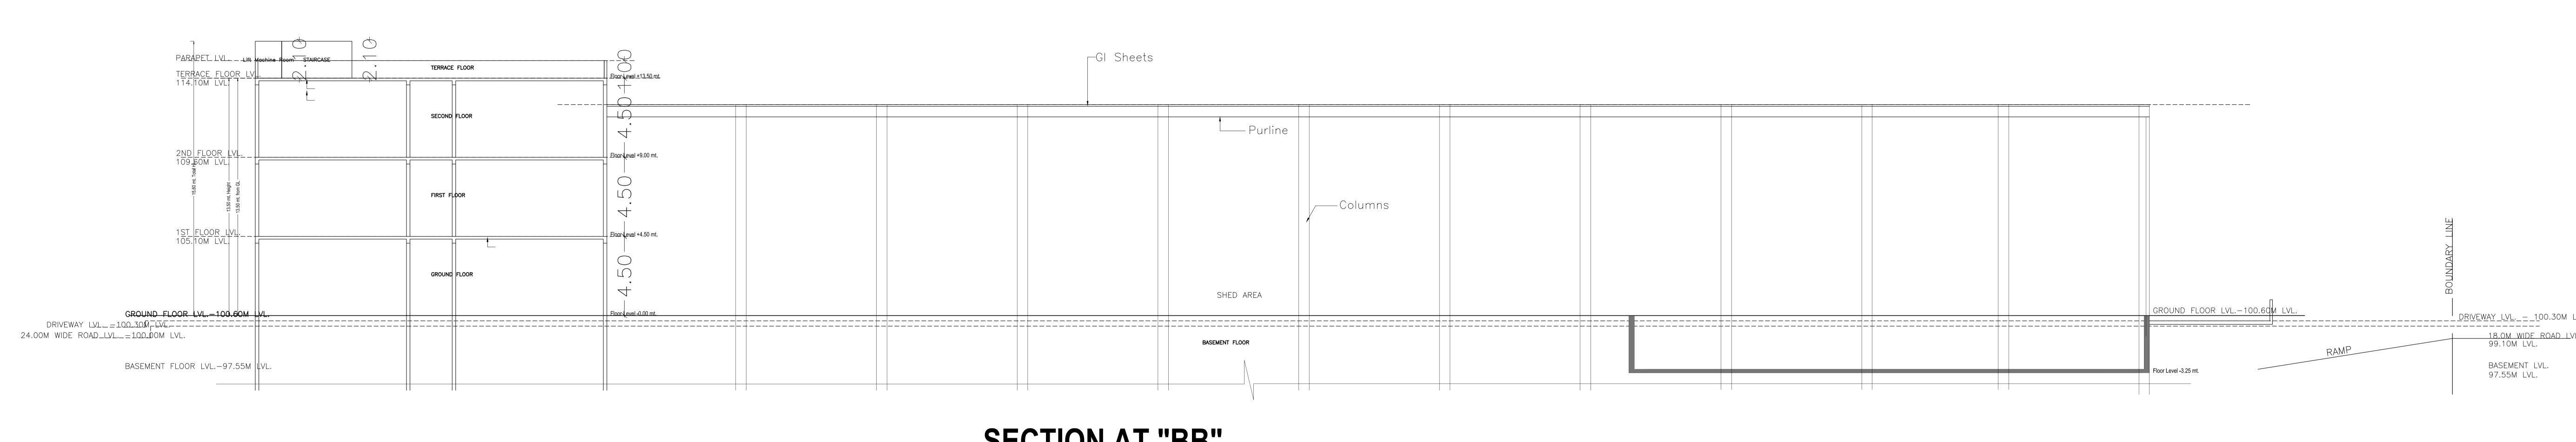

SECTION AT "BB"

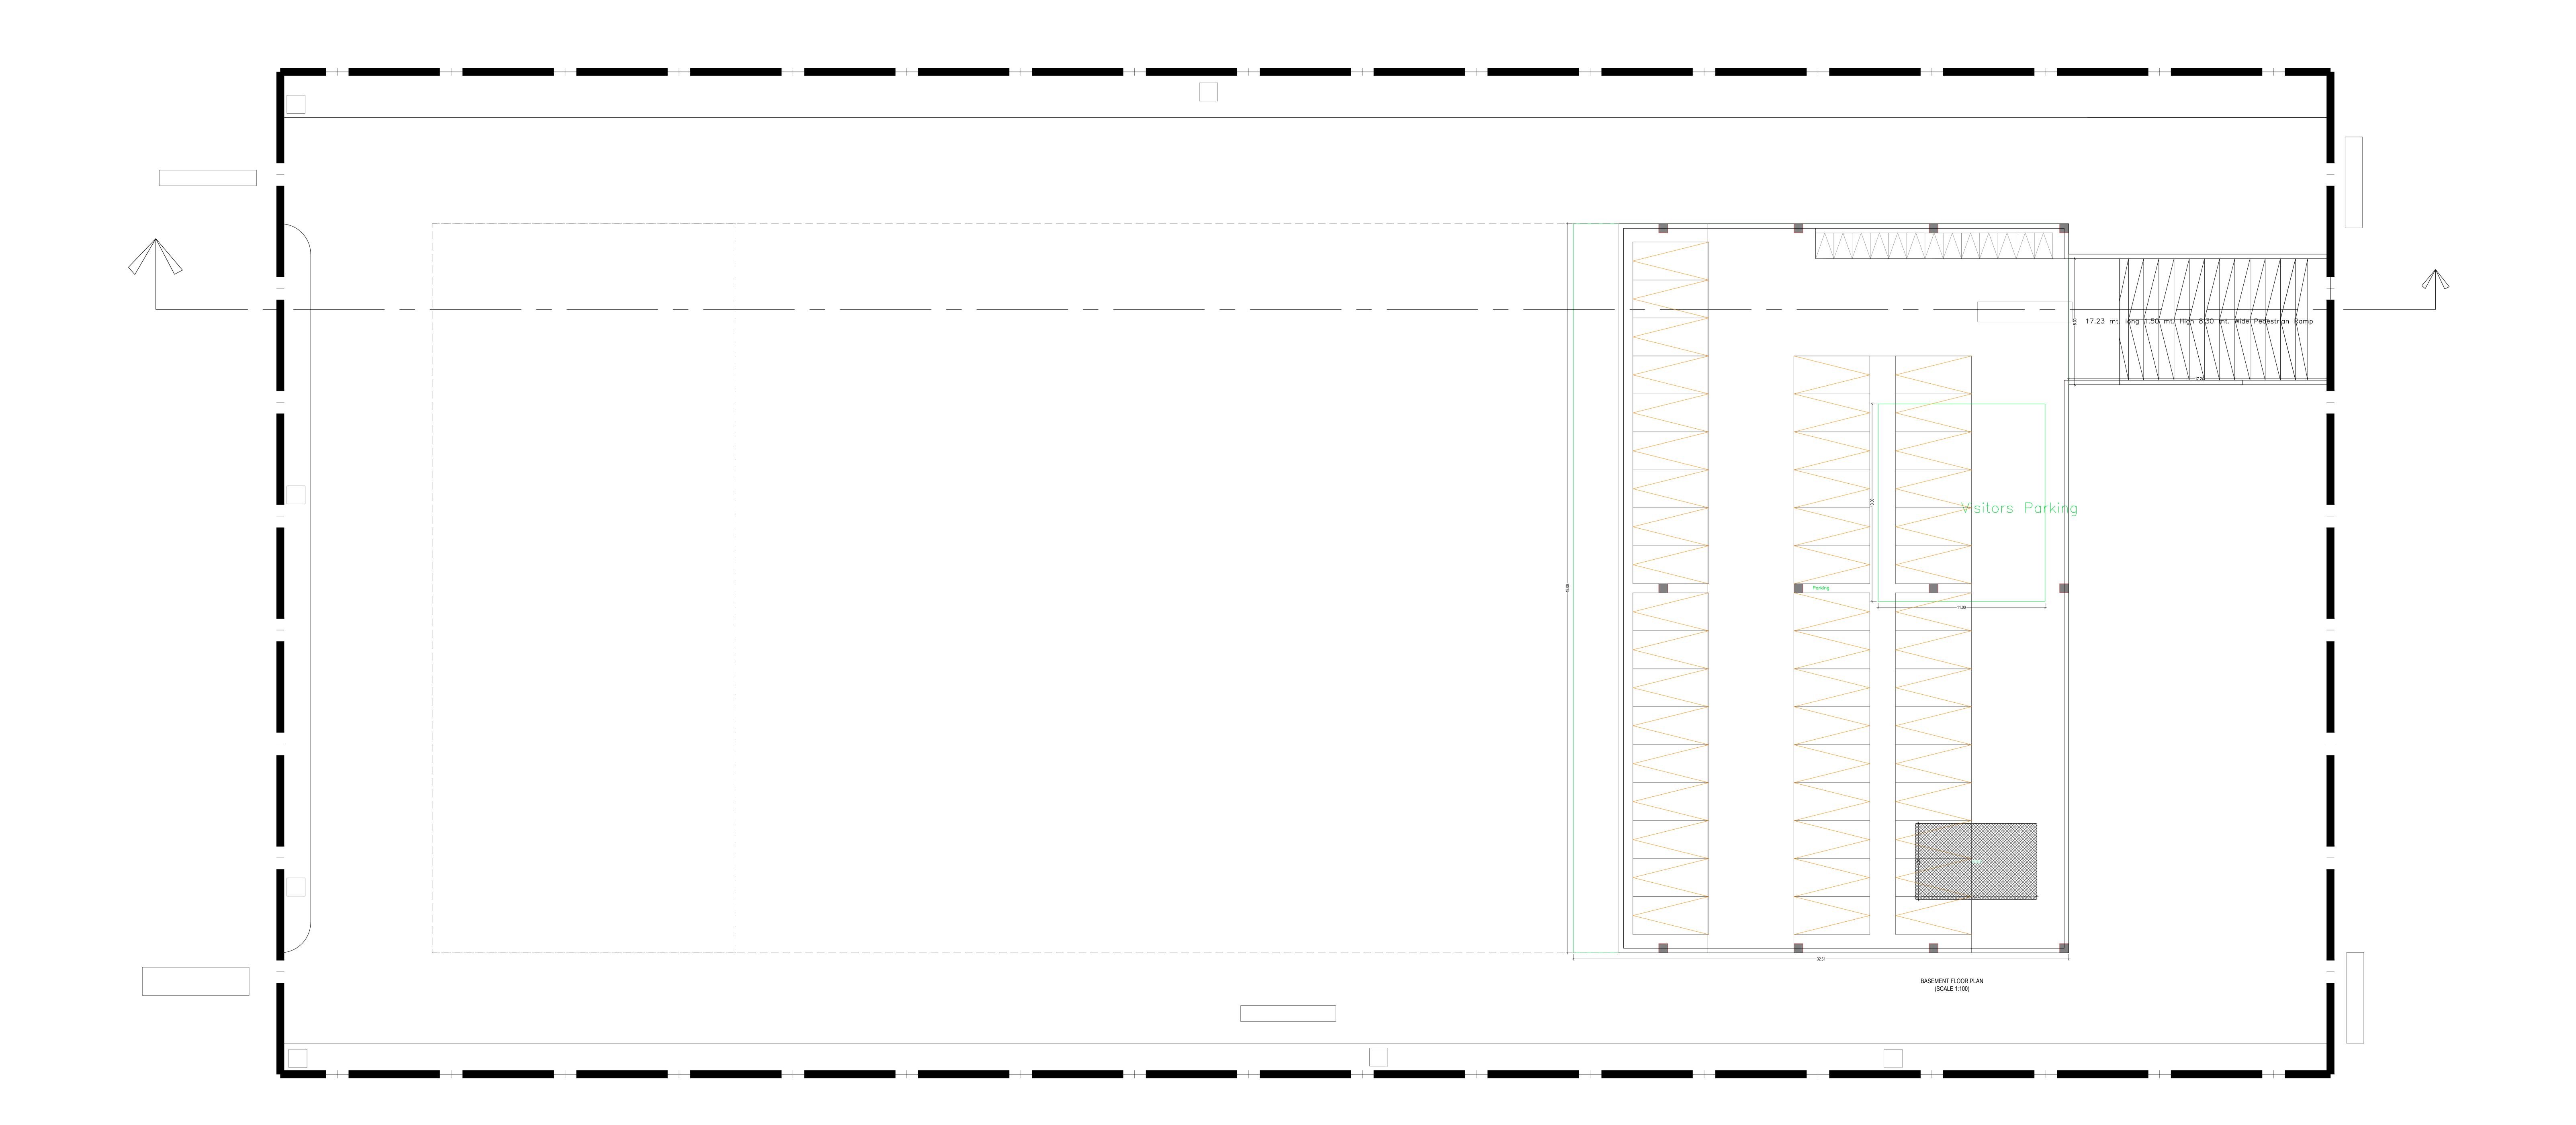

ISO\_full\_bleed\_4A0\_(1682.00\_x\_2378.00\_MM)

