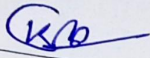
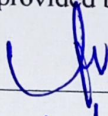


Details of Additions & Alterations


Flat No	B. 310	Type	Deluxe / Semi-Deluxe
Buyer Name	Krishna chandra Biswas		
Phone No.	6303981051	Email	kcbiswas84@gmail

I hereby confirm that I have given the details of the minor additions and alterations that are required in the above referred flat in the pages attached herein. Please complete the changes suggested by me. I agree to pay the charges, if any, for the additions and alterations that I have asked you to make, as per the rates suggested by you. I shall deliver all the materials that are required to be provided by me at the site on or before _____. In case I fail to deliver these items to the site by the specified date, you may complete the works in the flat as per the standard items provided by you.

Buyers sign		Engg. Sign	
Date:	16/08/2021	Date	16/8/21

Note:

1. Colour shades of paints may vary from batch to batch & company to company. The Builder will not take responsibility of quality of work for dark shades especially green & blue.
2. Shade / colour of natural material like marble and granite can't be guaranteed and may vary from lot to lot. Cracks like appearance in marble is a natural feature and Builder shall not be responsible for repairs or replacement.
3. Availability of bathroom or flooring tiles of the same type / colour / make can not be guaranteed and closest possible type / colour / make may be used in its place.
4. No further change shall be permitted from this day.
5. Please sign on all pages.

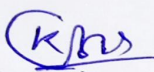Buyers sign:

16/08/21

Engg. Sign:


Date:
16/8/21

B - 310

Choice of colours:

Later
Bedroom — 20 Com — 3109
Hall — classic — 1243

Changes in flooring:

Living, Dining, Kitchen. Vertified Tiles
Seat out area Floor → Almond. Tiles
Master Bed Room Floor → ^{Grigio Serena polished} ~~Urbanwood~~ Natural
Guest & Kids Bed Room → ^{Grigio Serena polished} ~~stained concrete~~ Grigio.
Bath Room Tiles. Master ~~bed room~~ ^{Toilet} Ultra Sprinkler.
Common Bath Room Tiles → Mahogany Brown.
Kitchen Dado Tile → Country Rosso
Utility Floor & wall → Blue Barry & White.

All 3-Bedroom Tiles changed to Grigio Serena polished. (24/8/2021).
24/8/21

Buyers sign:

Engg. Sign:

Date:

Changes in electrical points: (mark on plan)


1. extra 5 amp socket with switch at 2' level in
Dining area - (south-east corner) ✓

Choice of Bathroom tiles, CP fittings & Sanitary ware:

Buyers sign:


24/05/21

Engg. Sign:

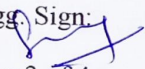
Page 3 of 4

Date:

Changes in kitchen platform: (mark on plan)


Details of solar water heater:

Other Changes:

Buyers sign:

Engg. Sign:

Date:

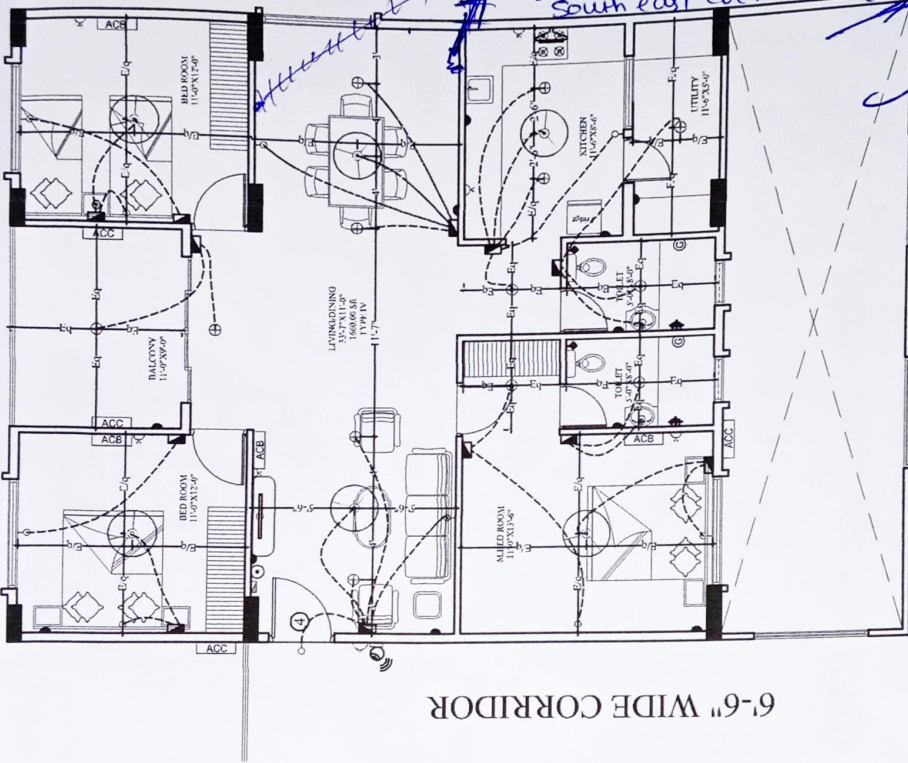

6'-6" WIDE CORRIDOR

LEGEND:-


S NO	ITEM	SYMBOL	HEIGHTS from FFL
1.	Distribution Board & Change over		7' TO 7'6"
2.	Switch board		4' OR 4'6"
3.	Wall point (Embossed light)		7'3" TO 7'6"
4.	5 amps plug point		2'
5.	Ceiling fan		-
6.	Geysar point 15A		6'6" OR 7'6"
7.	Exhaust fan		7'3"
8.	15 amps plug point		2' OR 3'6" OR 7'6"
9.	Television point		3'
10.	Telephone point		2'
11.	Calling Bell		4'6"
12.	Bell Push		6'
13.	Ceiling light		-
14.	WiFi Camera		7'6"
15.	AC Compressor		7' TO 7'6"
16.	AC Blower		7' TO 7'6"
17.	Switch board with SA point		4' TO 4'6"

Note :- Switch boards next to bed side must be @ 3'6" from center of bed.

16/8/2021


KB 24/08/21

Description	Direction	Owners & Developers :	Date :	Promoted by
QC ELECTRICAL CHECK PLAN OF TYPE-IV	N	Mehta & Modi Realty Kowkoo LLP	11.02.2021	Modi Properties Pvt Ltd
		Project Name & Phase :	Approved By :	
		Greenwood Heights	Soham Modi	
			Scale :	Phone: +91-40-66335551
				N.T.S

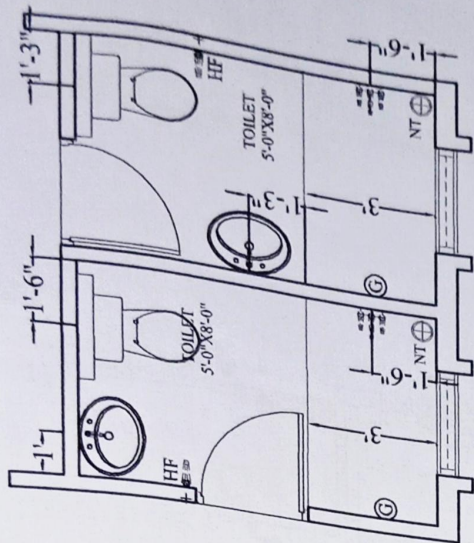


FLAT.NO. 13

L

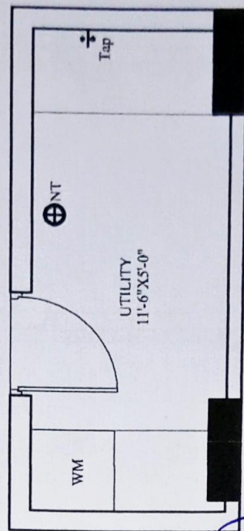


FLAT.NO. 10

16/08/2021

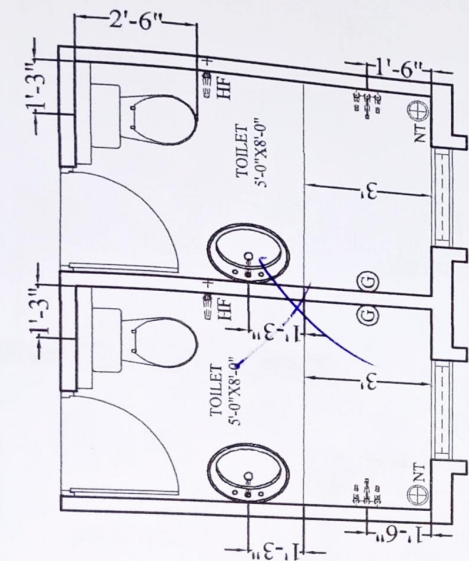

FLAT.NO. 4 TO 12

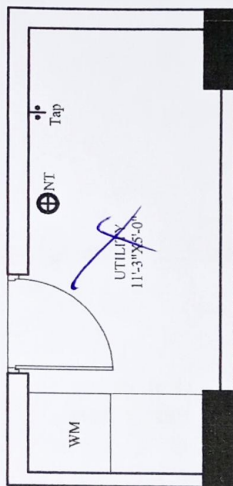

FLAT.NO. 13

16/08/2021

Description	Direction	Owners & Developers	Date:	Promoted By:
PLUMBING PLAN		Modi Properties Pvt Ltd.		
		Project Name & Phase	Prepared By:	
		Greenwood Heights	Approved By:	
			Scale:	NTS
		Modi Properties Pvt. Ltd. Phone +91-04-6633551		

DRAWN : RAHMATH
DATE : 08-03-2021
SCALE : 1" = 4' N.T.S.

Brick Work Details
Type IV




Project :
FOR MODI PROPERTIES AT KOWKUR, HYD.
28, 1st main, 7th cross,
Central Excluse HBC Layout, Rahmath A
Boopasandra
Bangalore - 560 094.
Tel : 080-2286652 /
22866521
E-mail : spacecentre@gmail.com
Website : www.spacecentre.com

SPAN PRIDE
Flat no. 4
Lakki ka po
Hyderabad
Tel : 040-41

16/8/2021
16/8/2021

6'-6" WIDE CORRIDOR

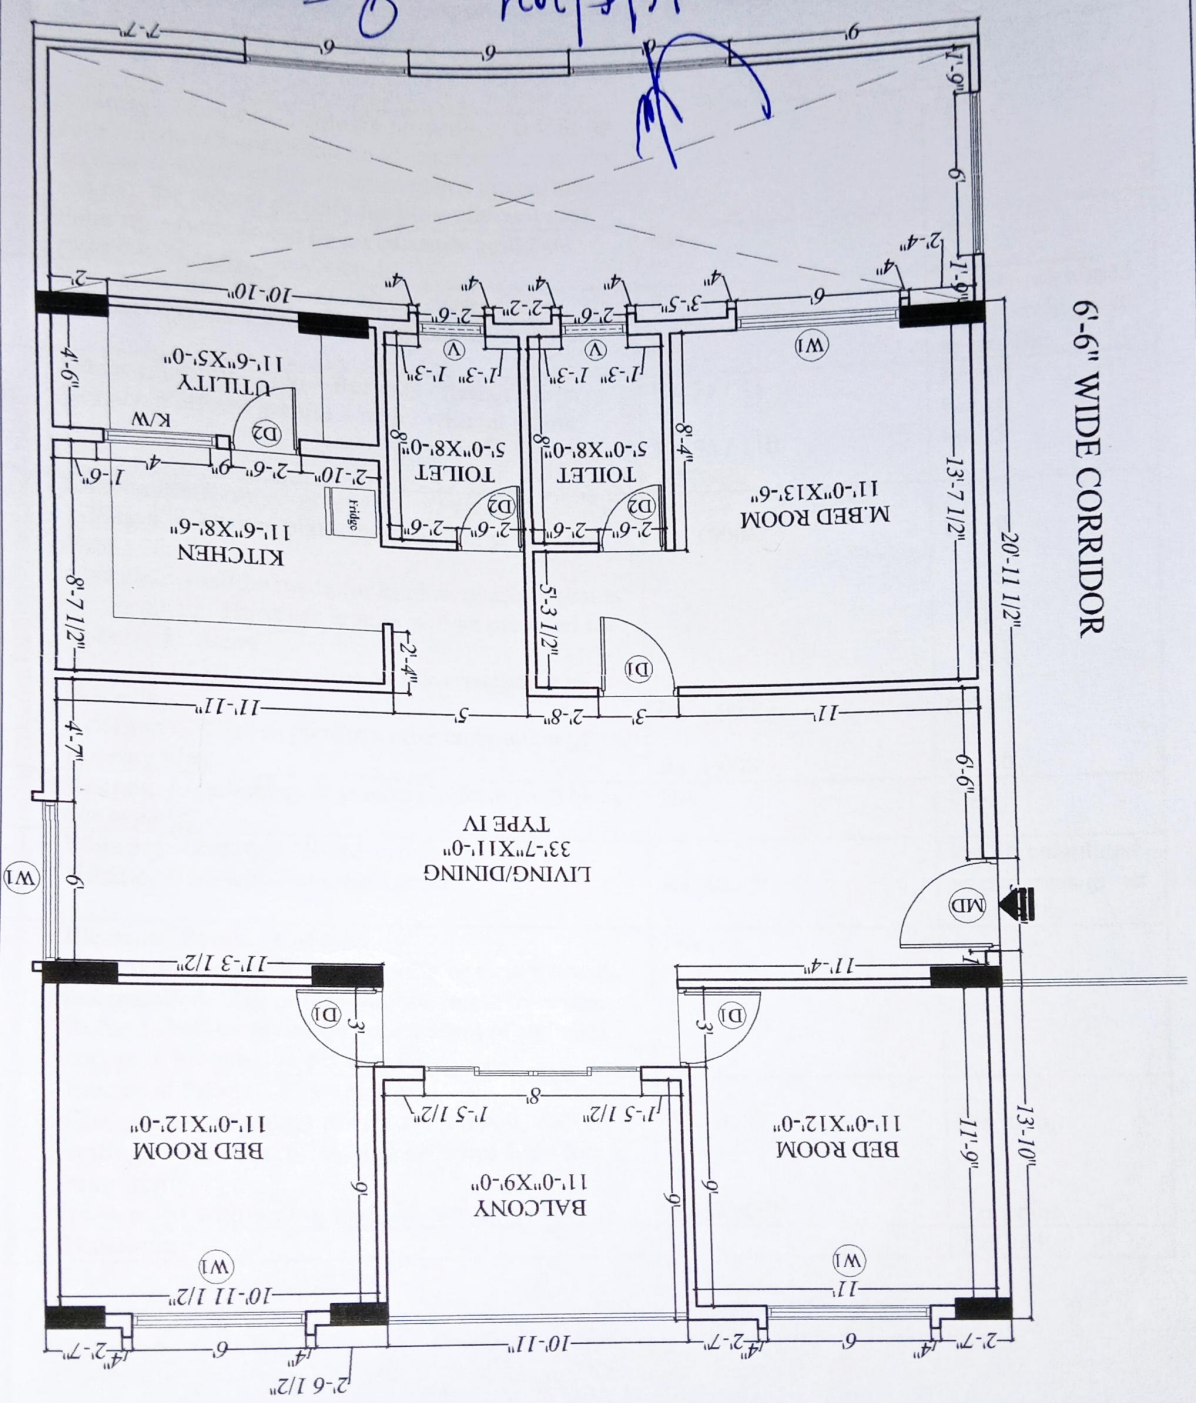

Flats no 310