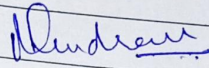
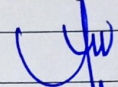


Details of Additions & Alterations


Flat No	A-415	Type	Deluxe / Semi-Deluxe
Buyer Name	Mrs Rajeshwari Sundran		
Phone No.	7382705484	Email	sharmu se@Yahoo.com.

I hereby confirm that I have given the details of the minor additions and alterations that are required in the above referred flat in the pages attached herein. Please complete the changes suggested by me. I agree to pay the charges, if any, for the additions and alterations that I have asked you to make, as per the rates suggested by you. I shall deliver all the materials that are required to be provided by me at the site on or before date, you may complete the works in the flat as per the standard items provided by you.

Buyers sign		Engg. Sign	
Date:	3.2.2022	Date	01/02/2022


Note:

1. Colour shades of paints may vary from batch to batch & company to company. The Builder will not take responsibility of quality of work for dark shades especially green & blue.
2. Shade / colour of natural material like marble and granite can't be guaranteed and may vary from lot to lot. Cracks like appearance in marble is a natural feature and Builder shall not be responsible for repairs or replacement.
3. Availability of bathroom or flooring tiles of the same type /colour/make can not be guaranteed and closest possible type/colour/make may be used in its place.
4. No further change shall be permitted from this day.
5. Please sign on all pages.

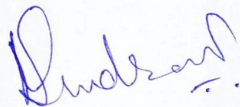

Buyers sign:

03/02/2022

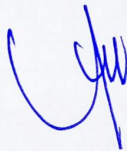

Engg. Sign:

Date:


Choice of colours:

Changes in flooring:

4-15

- ① Drawing & living, Hall. (Regal Beig. Tile)
- ② Kitchen Floor (~~Country varneta~~) (Regal Beig.)
- ③ ~~Bed Master~~, kids, Guest Bed Room (Urbanwood LIGHTS)
- ④ Sp. Common Toilet, Master Toilet, Pocer Room (LUNA)
- ⑤ Kitchen dado. (Country cafe) (Stove area 4' level Tile.)
- ⑥ Master Bed Room (Urbanwood Natural)
- ⑦ Utillity. (Black Berry wall. cloudy white.)

Buyers sign:

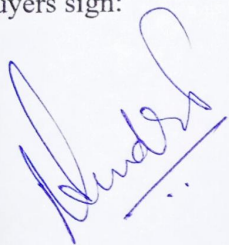

Engg. Sign:

Page 2 of 4

Date:

09/2/22

Changes in electrical points: (mark on plan)

① Extra Fridge point at Dining Hall

Choice of Bathroom tiles, CP fittings & Sanitary ware:

[Signature]

Engg. Sign:

21/9/22

Date:

Buyers sign:


[Signature]
21/09/22


Changes in kitchen platform: (mark on plan)

Details of solar water heater:

Other Changes:


- ① G/bed room door open secured East side of the wall
- ② m/Dress inside toilet required w/c & w/basin provision required
- ③ m/toilet open required in side m/bed room

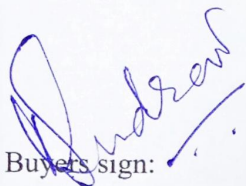Buyers sign: 

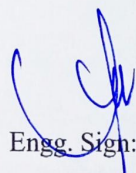Engg. Sign: 

Date:

6'-6" WIDE CORRIDOR

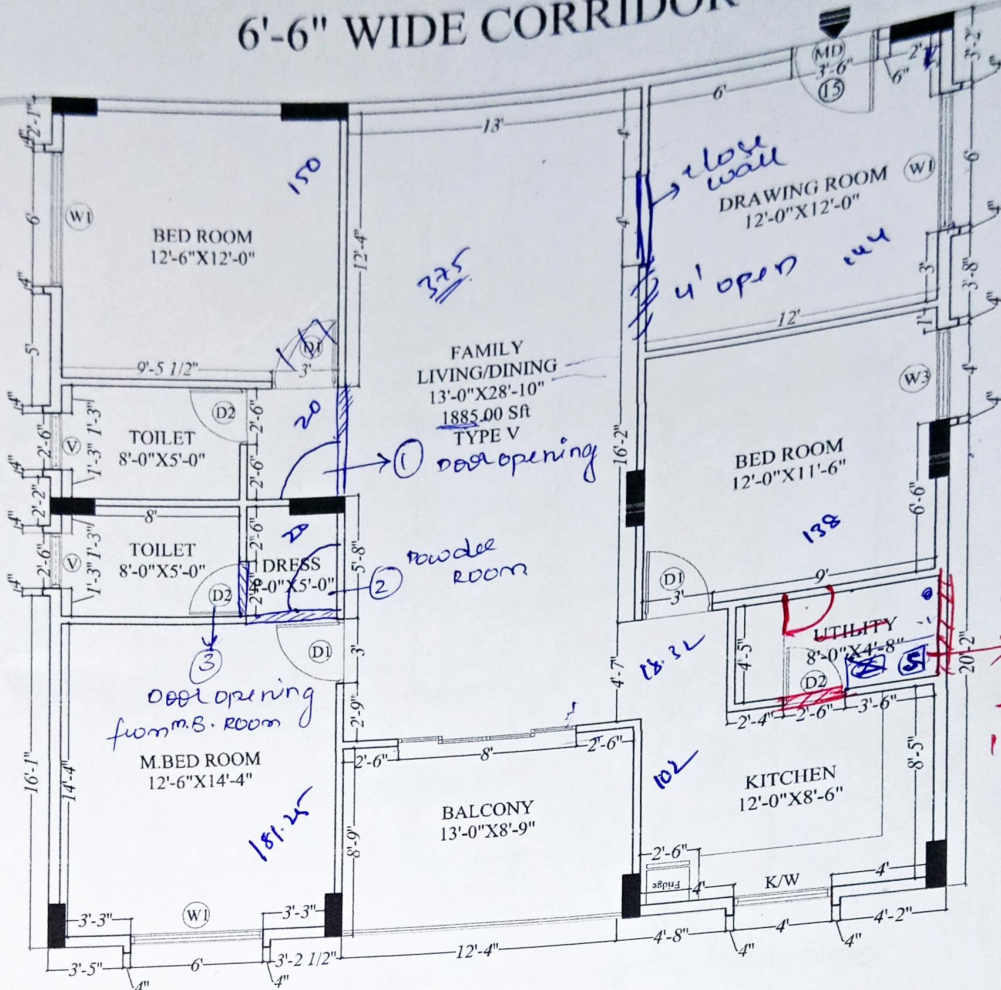

16/02/22

1945
1/450
Toilet
15-03-2022

Title
BRICK WORK DETAILS
TYPE V
FLAT NO: 14, 15 & 16
SCALE: 1" = N.T.S.
DATE: 06/12/2021
DRAWN: RAHMATH



Project :
PROPOSED RESIDENTIAL APARTMENT
FOR MODI PROPERTIES AT KOWKUR, HYD.

Architect: **SPAN PRIDE**
28, 1st main, 7th cross,
Central Exide HBC Layout,
Sanjaynagar post,
Doopasandra,
Bangalore - 560 094.
Tel : 080-22866552 /
22866521
E-mail: spancentre@gmail.com
Website: www.spancentre.com

SCHEDULE OF OPENING	
MD : 3'-6" X 7'-0"	K/W1 : 2'-6" X 3'-0"
D1 : 3'-0" X 7'-0"	V : 2'-6" X 2'-0"
D2 : 2'-6" X 7'-0"	V2 : 3'-0" X 2'-0"
W1 : 6'-0" X 4'-0"	V3 : 6'-0" X 2'-0"
W2 : 5'-6" X 4'-0"	
W3 : 4'-0" X 4'-0"	
K/W : 4'-0" X 3'-0"	

16/02/22

11/02/22

210


03/02/2022

A-415

2 ←

[Handwritten signature]

16/02/22
Sudh


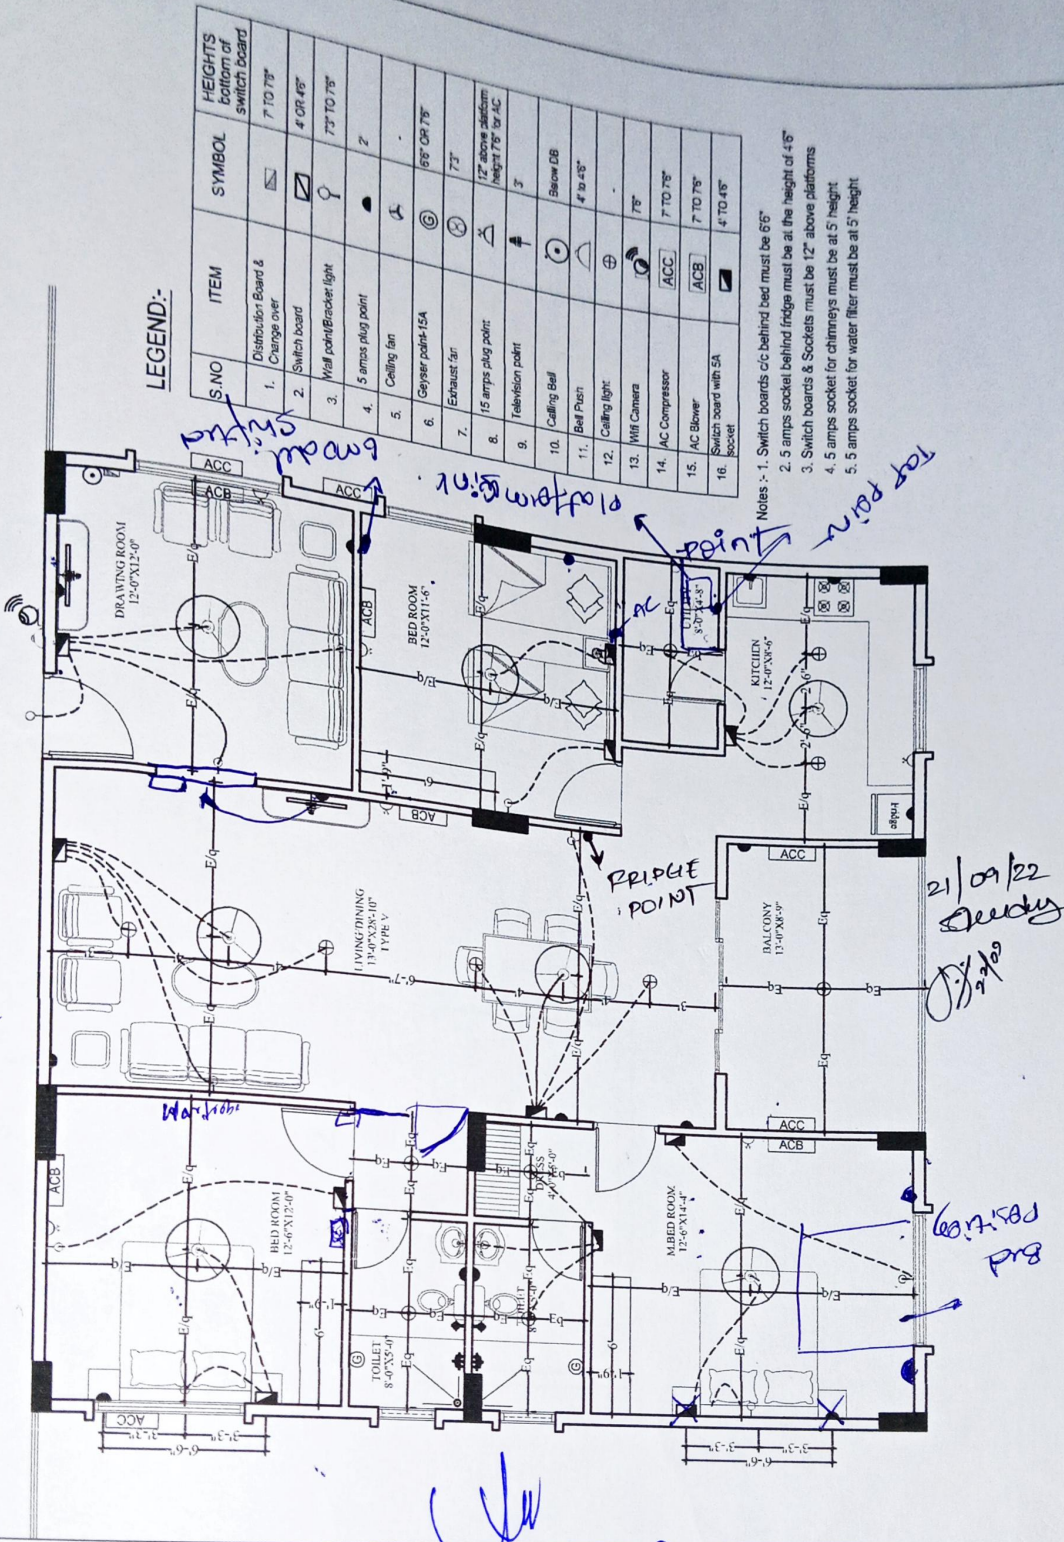


LEGEND:-

S.NO	ITEM	SYMBOL	HEIGHTS Bottom of Switch Board
1.	Distribution Board & Charge over		7' TO 7'6"
2.	Switch board		4' OR 4'6"
3.	Wall point/Brocker light		7'3" TO 7'5"
4.	5 amper plug point		2'
5.	Ceiling fan		-
6.	Geyser point-15A		6'6" OR 7'5"
7.	Exhaust fan		7'3"
8.	15 amper plug point		17' above platform height 7'5" OR AC
9.	Television point		3'
10.	Ceiling Bell		Below DB
11.	Ball Plaster		4' to 4'6"
12.	Ceiling light		-
13.	MM Camera		7'5"
14.	AC Compressor		7' TO 7'5"
15.	AC Blower		7' TO 7'5"
16.	Switch board with SA socket		4' TO 4'5"

- Notes :-
1. Switch boards c/c behind bed must be 6'6"
 2. 5 amper socket behind fridge must be at the height of 4'5"
 3. Switch boards & Sockets must be 12" above platforms
 4. 5 amper socket for chimneys must be at 5' height
 5. 5 amper socket for water filter must be at 5' height

Description ELECTRICAL PLAN OF TYPE - V	Direction N 	Owners & Developers :		Date :	Promoted by	
		Mehia & Modi Realty Kowkoo LLP		Prepared By :	Naglalaxmi	
		Project Name & Phase :		Approved By :	Soham Modi	
		Greenwood Heights		Scale :	N.T.S	
		Phone: +91-40-66335551				

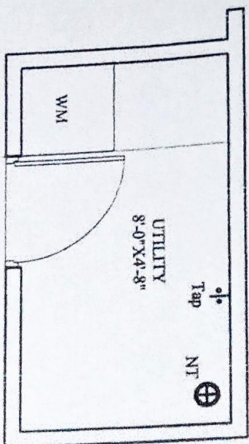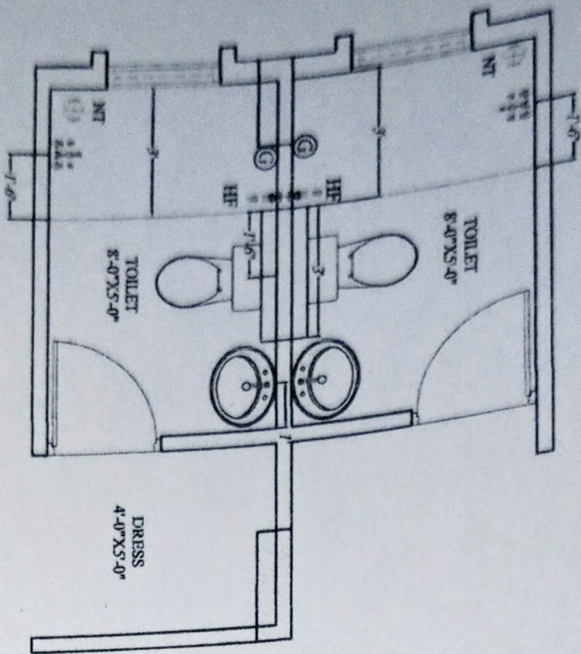

FLAT.NO. 14 to 17

Approved for Construction of
Soham Modt. Managing Director
20 JAN 2022
☒ Original ☐ Copy
plan ID No:

Description

Dimension

Owners & Developers

Date:

19-01-2022

Promoted By: