

Details of Additions & Alterations

Flat No	Flat no. B608	Type	Deluxe / Semi-Deluxe
Buyer Name	RASHMI SINGH		
Phone No.	7989274420	Email	rsingh6187@gmail.com

I hereby confirm that I have given the details of the minor additions and alterations that are required in the above referred flat in the pages attached herein. Please complete the changes suggested by me. I agree to pay the charges, if any, for the additions and alterations that I have asked you to make, as per the rates suggested by you. I shall deliver all the materials that are required to be provided by me at the site on or before _____. In case I fail to deliver these items to the site by the specified date, you may complete the works in the flat as per the standard items provided by you.

Buyers sign	Rashmi Singh	Engg. Sign	sneha
Date:	23.10.2021	Date	23/10/21

Note:

1. Colour shades of paints may vary from batch to batch & company to company. The Builder will not take responsibility of quality of work for dark shades especially green & blue.
2. Shade / colour of natural material like marble and granite can't be guaranteed and may vary from lot to lot. Cracks like appearance in marble is a natural feature and Builder shall not be responsible for repairs or replacement.
3. Availability of bathroom or flooring tiles of the same type /colour/make can not be guaranteed and closest possible type/colour/make may be used in its place.
4. No further change shall be permitted from this day.
5. Please sign on all pages.

Rashmi Singh

Buyers sign:

Engg. Sign: 23/10/21

Date: 23/10/21

Choice of colours:


As per B Model flat no: 110

Changes in flooring:

Hall, MBR, CBR, GBR, Balcony, utility floor, utility walls-

B-block-As per model flat no: 112.

Rashmi Singh
Buyers sign:

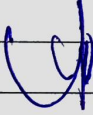
Engg. Sign:

23/10/21


Date: 23/10/21

Changes in electrical points: (mark on plan)

Choice of Bathroom tiles, CP fittings & Sanitary ware:

Bathroom tiles → As per model ~~flat~~^B flat no: 112

Rashmi Singh
Buyers sign:

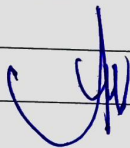

Engg. Sign:

Date: 23/10/21

Changes in kitchen platform: (mark on plan)

Modular kitchen
Kitchen dado → country cafe
Kitchen flooring → As per ^{B-} model flat
no: 112

Details of solar water heater:



Other Changes:




Rashmi Singh
Buyers sign:



Engg. Sign:

Date: 23/10/21


Flat 608

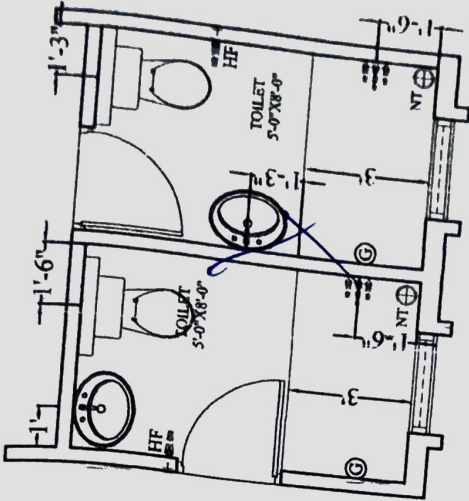


FLAT NO. 13

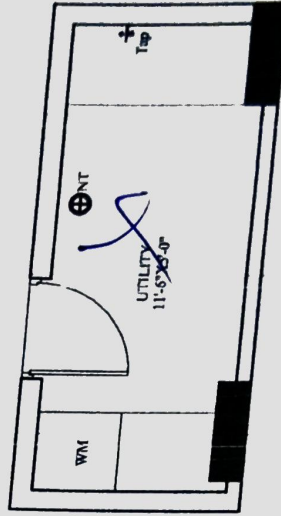

FLAT NO. 10

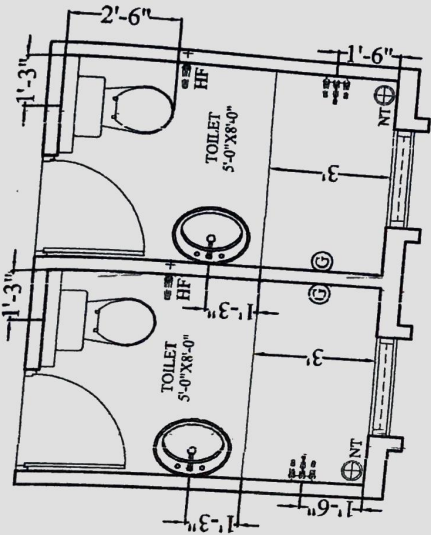

FLAT NO. 4 TO 12

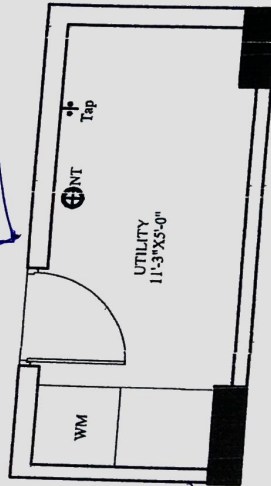


FLAT NO. 13

Rashmi Singh

25/10/2021

Description	Direction	Owners & Developers	Date:	Promoted By:
PLUMBING PLAN	N	Modi Properties Pvt Ltd.	06-02-2021	Modi Properties Pvt Ltd.
		Project Name & Phase	Prepared By:	Phone -91-94-6633551
		Greenwood Heights	Approved By:	
			Scale:	Soham Modi

F/af no. 608

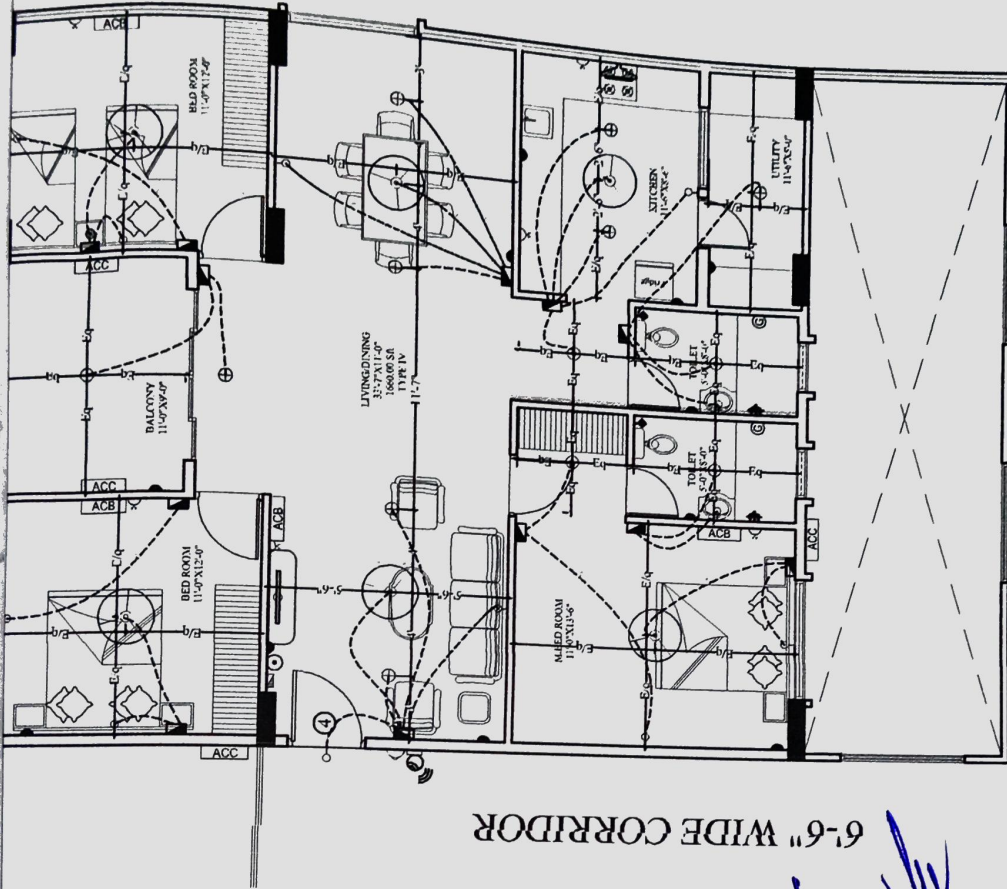

6-6" WIDE CORRIDOR

Rashmi Singh

23/10/2021


LEGEND:-

S NO	ITEM	SYMBOL	HEIGHTS from FFL
1.	Distribution Board & Change over		7' 0" to 7' 6"
2.	Switch board		4' 0" to 4' 6"
3.	Wall point/track light		7' 0" to 7' 6"
4.	5 amper plug point		2
5.	Calling fan		2
6.	Gasifier point- 5A		9' 6" to 9' 12"
7.	Exhaust fan		7' 0"
8.	15 amper plug point		2' 0" to 2' 6"
9.	Television point		2
10.	Telephone point		2
11.	Calling Bell		4' 6"
12.	Shelf Push		6
13.	Chilling light		6
14.	Wall Camera		7
15.	AC Compressor		7' 0" to 7' 6"
16.	AC Blower		7' 0" to 7' 6"
17.	Switch board with SA		4' 0" to 4' 6"

Note :- Switch boards next to bed side must be @ 3'6" from center of bed.

QC ELECTRICAL CHECK PLAN OF TYPE-IV	Description	Direction	Owners & Developers :		Date :	11.02.2021		Prepared by	
			Mehta & Modi Realty Kowkoo LLP			N		Naglalaxmi	
			Project Name & Phase :			Greenwood Heights		Soham Modi	
			Greenwood Heights			N.T.S		Modi Properties Pvt Ltd	
								Phone : 91-40-66118891	

6'-6" WIDE CORRIDOR

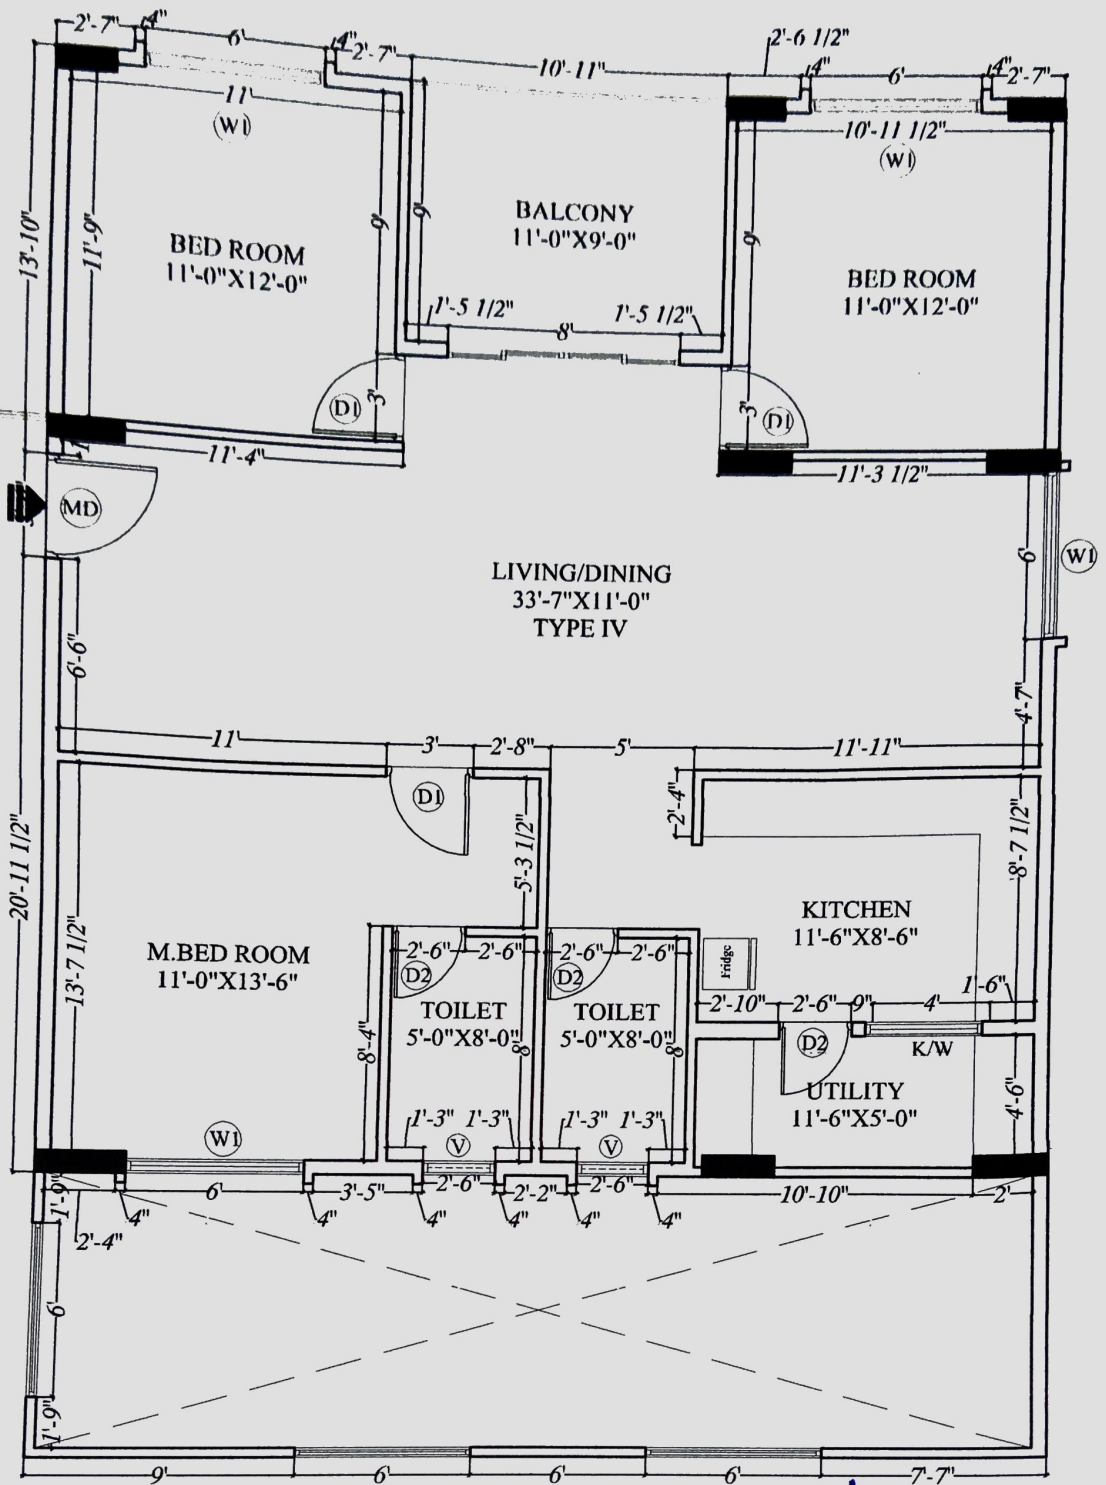

Rashmi Singh

[Signature]

CK WORK DETAILS
E IV

: 1"= N.T.S.

: 08-03-2021

N : RAHMATH



Project :

PROPOSED RESIDENTIAL APARTMENT
FOR MODI PROPERTIES AT KOWKUR, HYD.

Architect: **SPAN PRIDE**

28, 1st main, 7th cross, # Flat no. 402,
Central Excise HBC Layout, Rahmath Apartment,
Sanjaynagar post, Lakdi ka pool,
Boopasandra, Bangalore - 560 094.
Tel : 080-22866552 / 22866521
E-mail : spancentre@gmail.com
Website : www.spancentre.com