




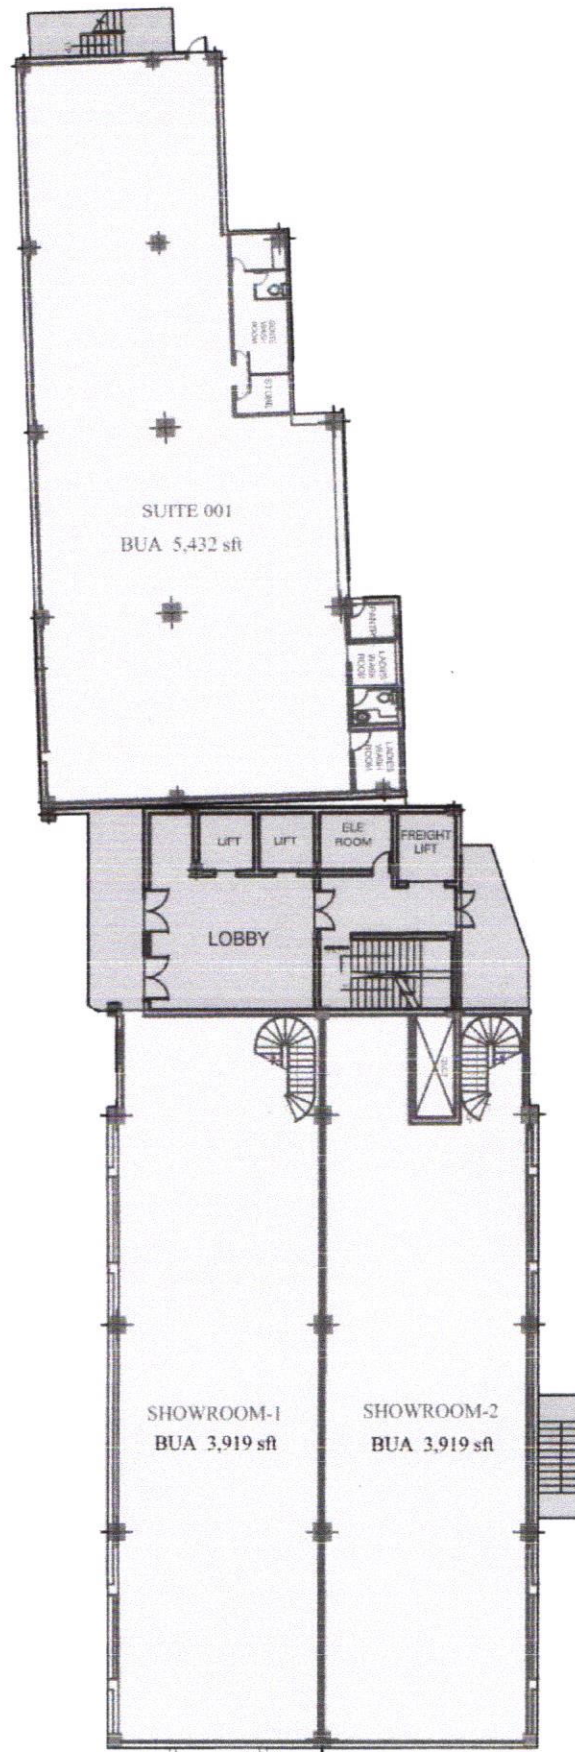


Description	Direction	Owners & Developers :	Date :	12-11-2024	Promoted by
GROUND FLOOR PRESENTATION PLAN		Modi Properties	Prepared By :		Modi Properties Pvt. Ltd. Phone:+91-40-66335551
		Project Name:	Approved By :	Soham Modi	
		Greens Towers	Scale :	N.T.S	

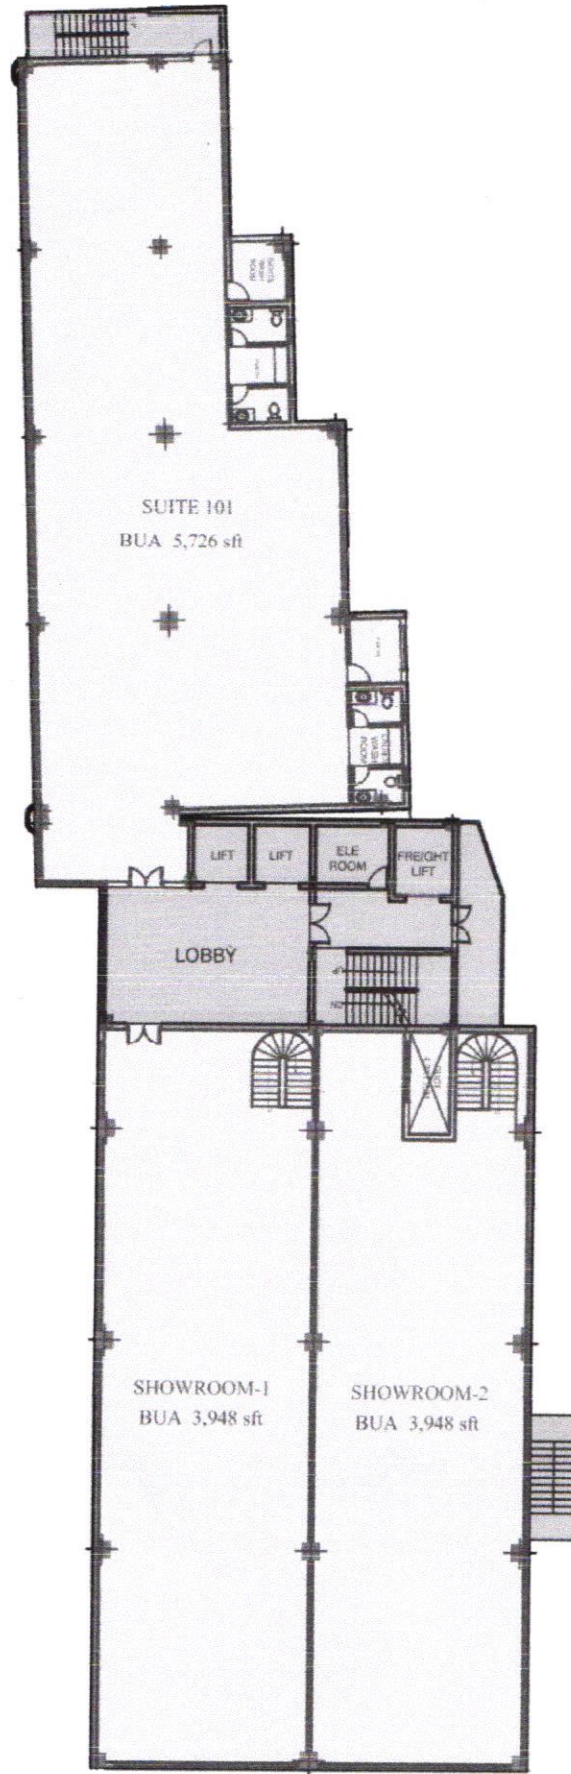


Description	Direction	Owners & Developers :	Date :	12-11-2024	Promoted by
FIRST FLOOR PRESENTATION PLAN		Modi Properties	Prepared By :		Modi Properties Pvt. Ltd. Phone: +91-40-66335551
		Project Name:	Approved By :	Soham Modi	
		Greens Towers	Scale :	N.T.S	

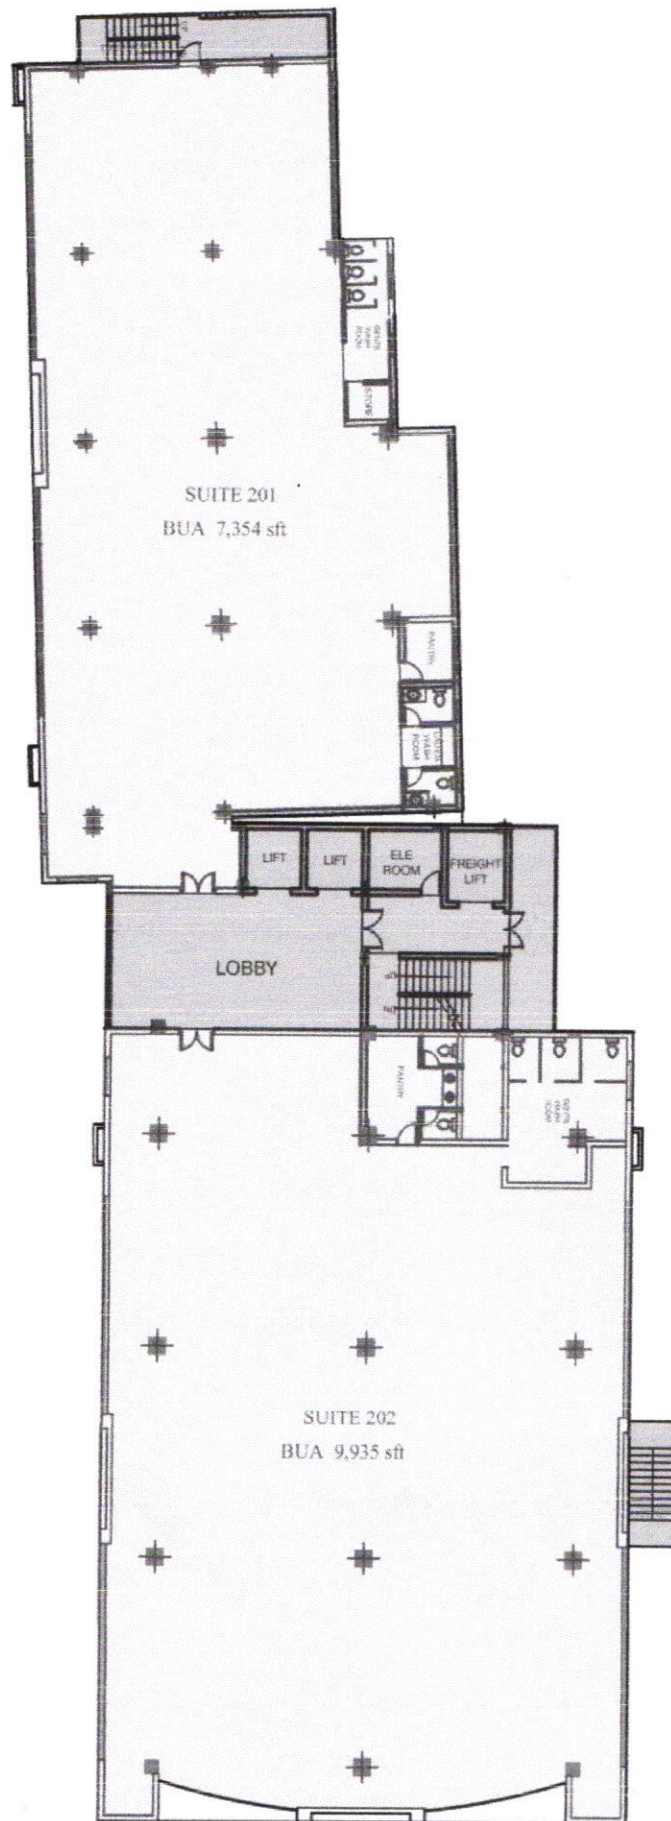


Description	Direction	Owners & Developers :	Date :	12-11-2024	Promoted by
SECOND FLOOR PRESENTATION PLAN		Modi Properties	Prepared By :		Modi Properties Pvt. Ltd. Phone: +91-40-66335551
		Project Name:	Approved By :	Soham Modi	
		Greens Towers	Scale :	N.T.S	

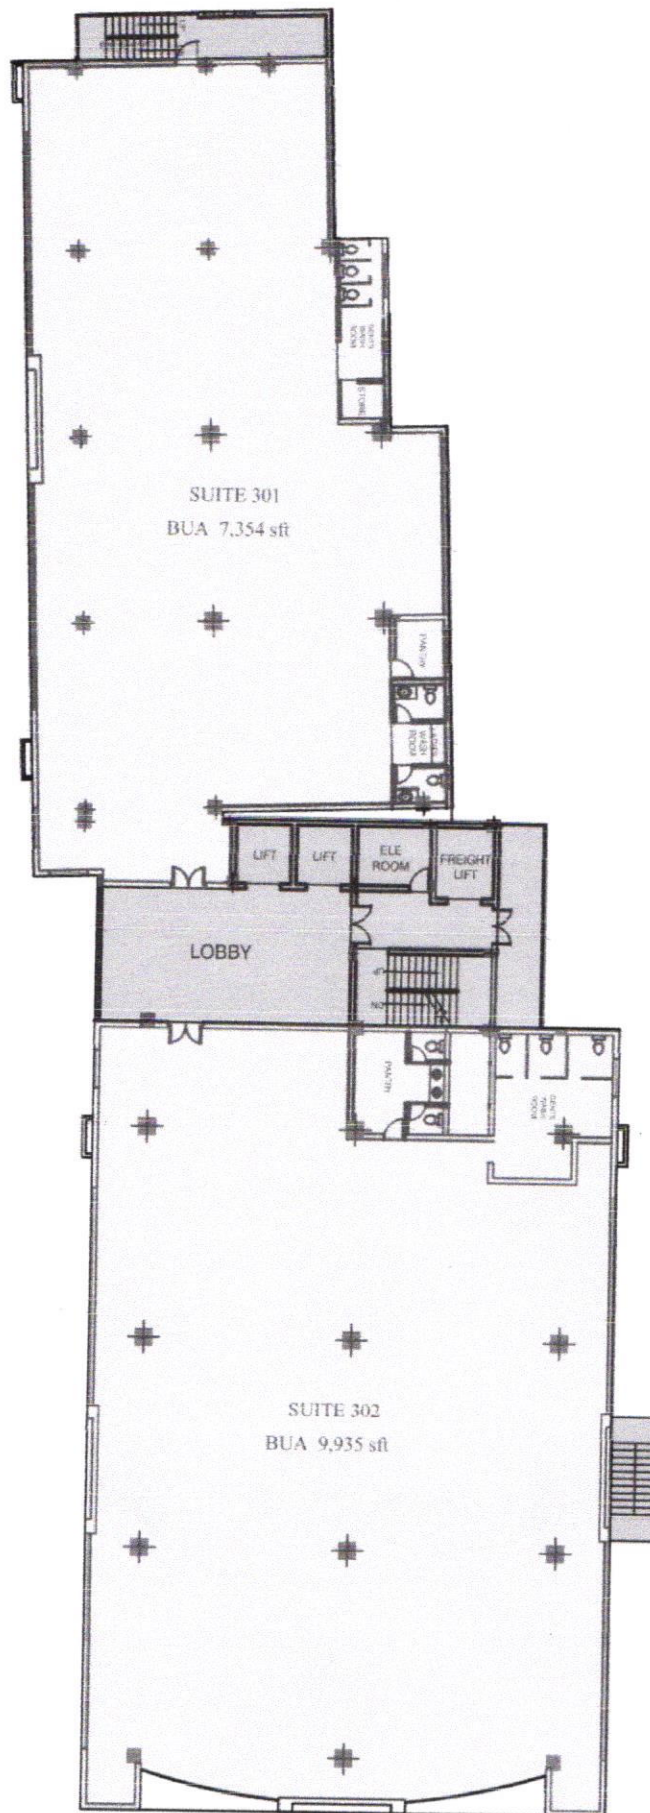

Description	Direction	Owners & Developers :	Date :	12-11-2024	Promoted by
THIRD FLOOR PRESENTATION PLAN		Modi Properties	Prepared By :		Modi Properties Pvt. Ltd. Phone:+91-40-66335551
		Project Name:	Approved By :	Soham Modi	
		Greens Towers	Scale :	N.T.S	

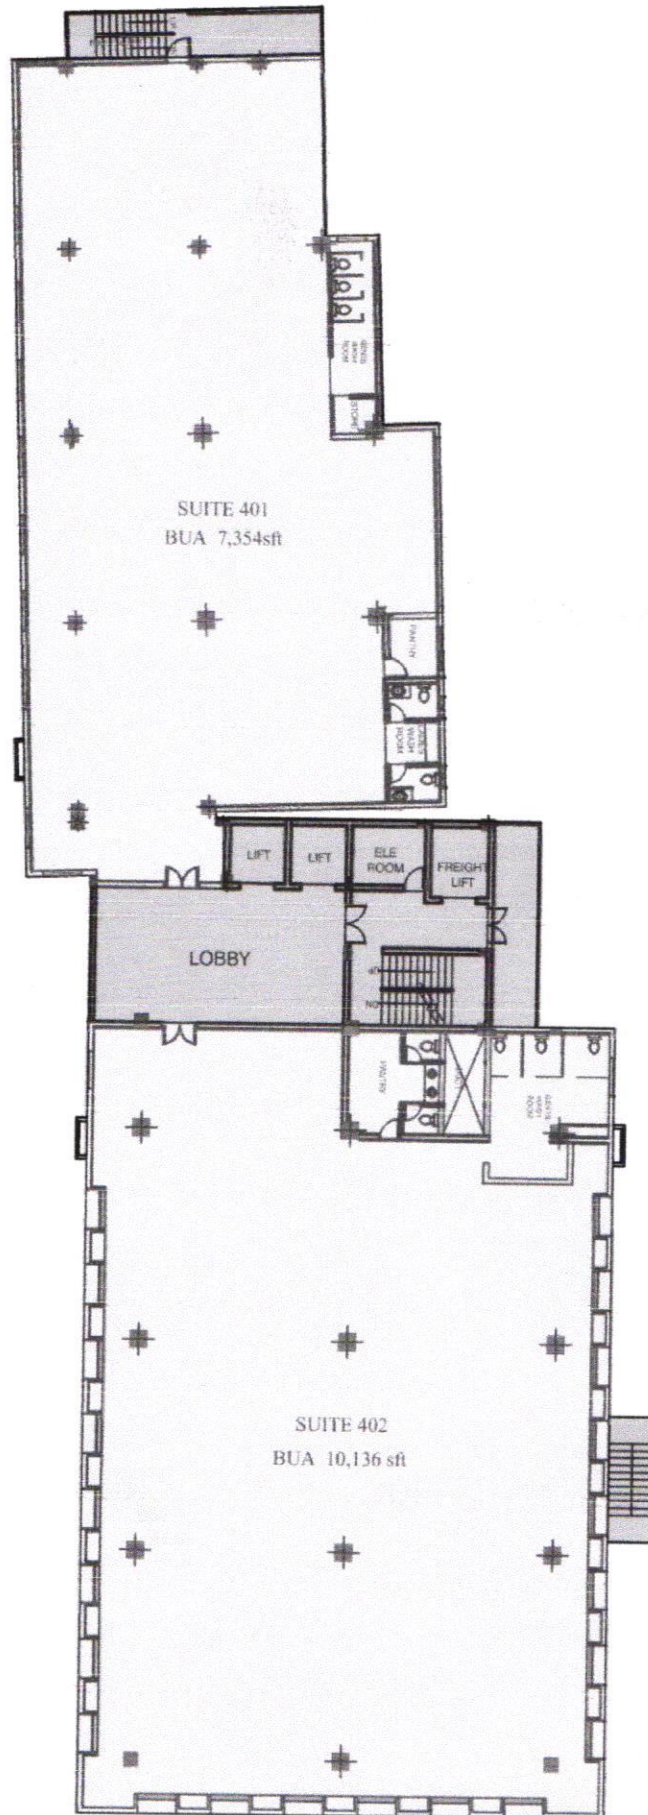

Description	Direction	Owners & Developers :	Date :	12-11-2024	Promoted by
FOURTH FLOOR PRESENTATION PLAN		Modi Properties	Prepared By :		Modi Properties Pvt. Ltd. Phone:+91-40-66335551
		Project Name:	Approved By :	Soham Modi	
		Greens Towers	Scale :	N.T.S	

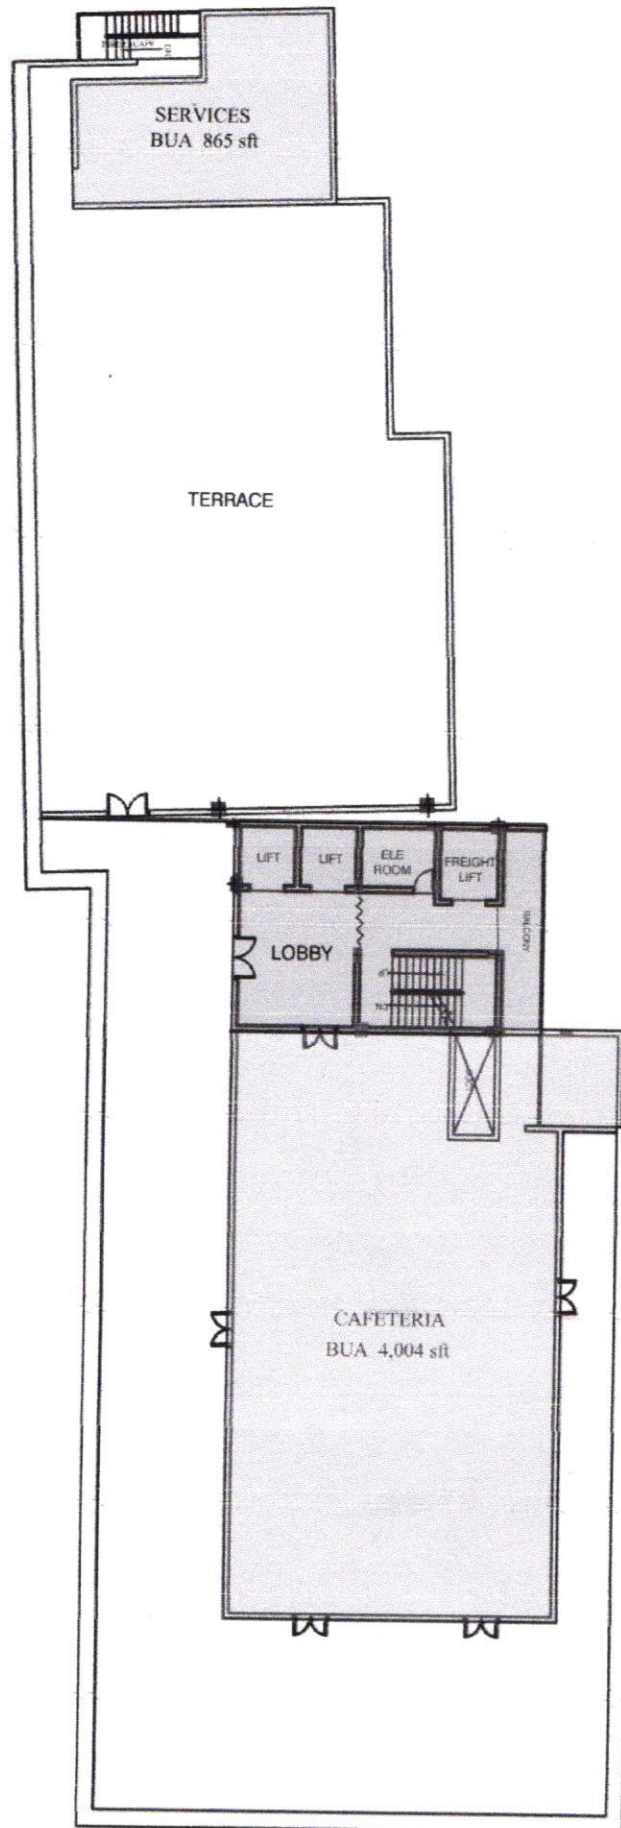

Description	Direction	Owners & Developers :	Date :	12-11-2024	Promoted by
TERRACE FLOOR PRESENTATION PLAN		Modi Properties	Prepared By :		Modi Properties Pvt. Ltd. Phone:+91-40-66335551
		Project Name:	Approved By :	Soham Modi	
		Greens Towers	Scale :	N.T.S	