


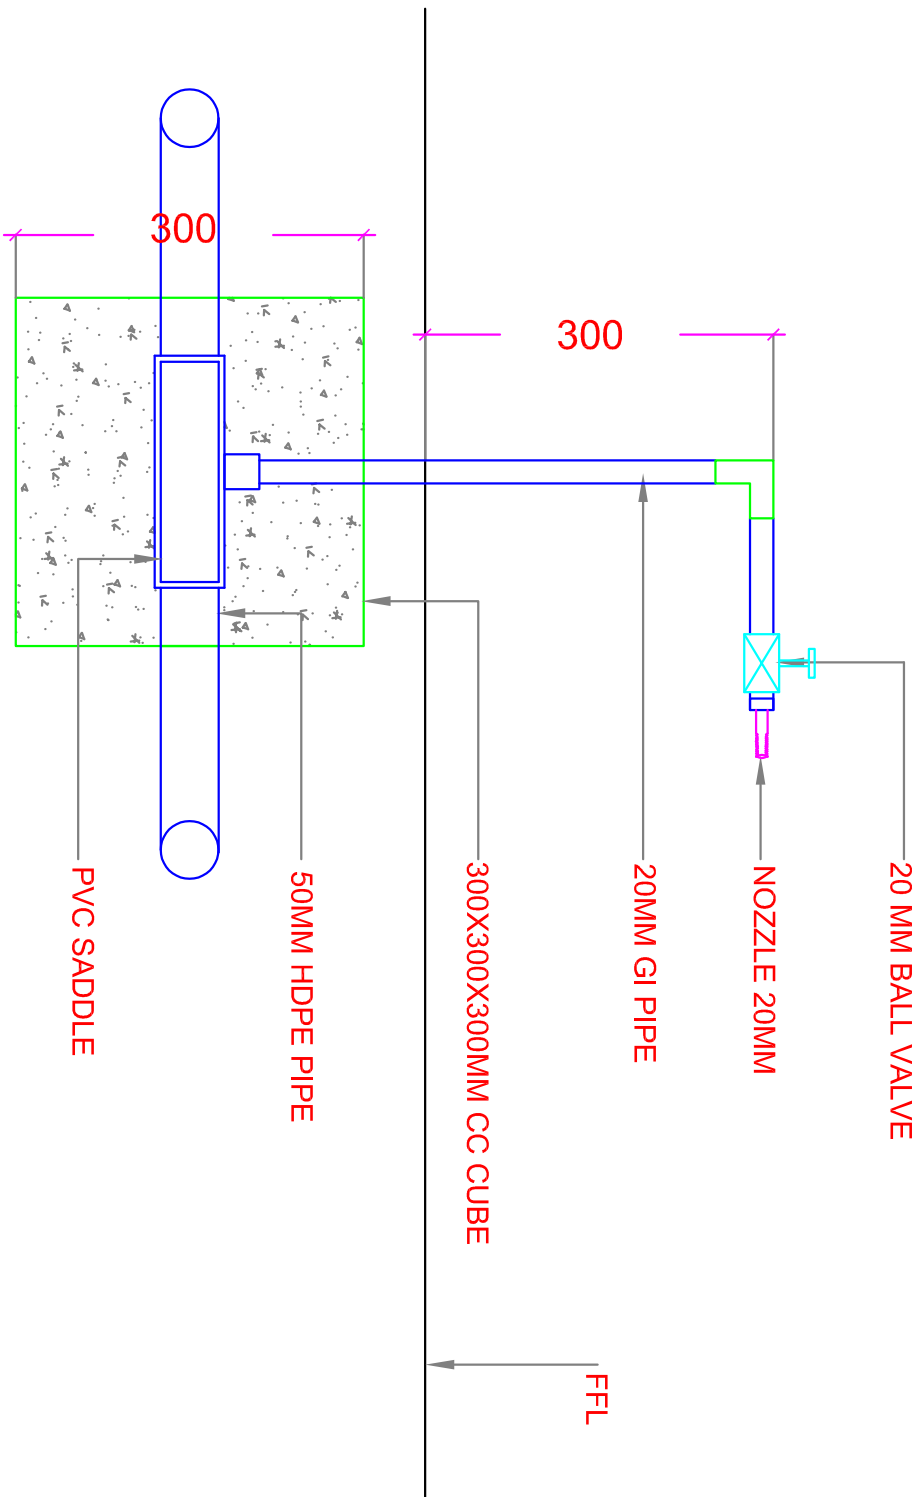

Description	Direction	Owners & Developers :		Date :	05.02.2025	Promoted by
STANDARD DETAIL OF TAP WATER SUPPLY FOR GARDENING LAYOUT FIG.NO.108		AMTZ Medpolis square 801 Pvt. Ltd.		Prepared By :	AR.AKHILA	Modi Properties Pvt Ltd Phone:+91-40-66335551
		Project Name & Phase :		Approved By :	Soham Modi	
		AMTZ -801		Scale :	N.T.S	