


(TANK size 5.50M LONG x 1.94M Dia)
INSTALLATION OF 15KL TANK IN EARTH PIT WITH STRIP RAFT FOUNDATION

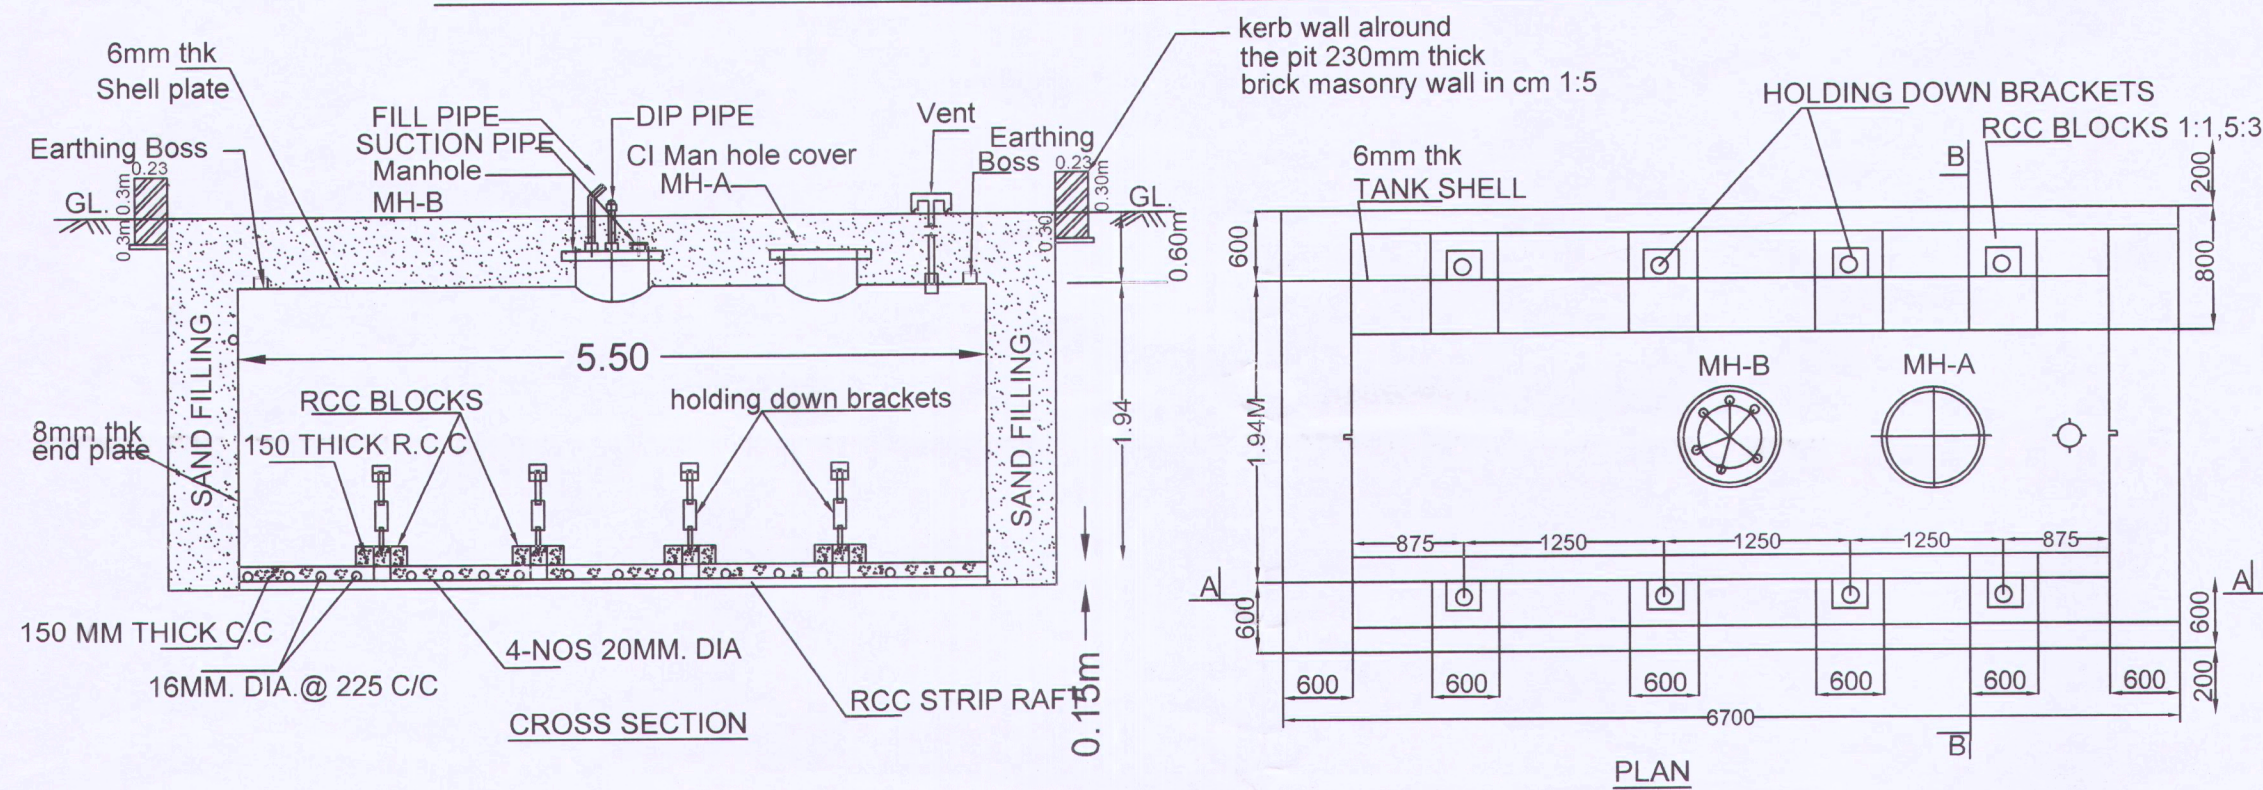





NOTES:


1. TANKS SHALL BE PAINTED BY ANTI CORROSIVE PAINTS
2. E.P: TANKS SHALL BE PROPERLY EARTHED
3. ALL ELECTRICAL APPARATUS SHALL BE OF FLAME PROOF AS IEC:- 60079
4. UNDER GROUND PIPE LINES PASS THROUGH SLEEVES & OVER HEAD PIPE LINE SHALL BE WELL SUPPORTED
5. SFB: SAND FILLED BUCKETS EACH CAP: 10 Kgs.
F.E: FIRE EXTINGUISHERS DRY CHEMICAL POWDER TYPE EACH CAP.: 9 Kgs.


6. INSTRUCTION BOARDS:
"NO SMOKING PLEASE"
"EXPLOSIVE LICENCE No....."
7. EVP: EXTENDED VENT POINTS
EFP: EXTENDED FILL POINTS
8. TANKS WILL BE FABRICATED AS PER IS: 10987
9. ALL GATE OPENING OUTSIDE

1. PROPOSAL SHOWN IN RED.
2. DISMANTLED SHOWN IN YELLOW
3. APPROVED BUT NOT CONSTRUCTED SHOWN IN GREEN

1x15KL UNDER GROUND MILD STEEL TANK IN EARTH PIT FOR STORAGE OF HSD (CLASS - 'B') OF SIZE 1.94M DIA.5.50M LONG (TANK FABRICATED AS PER IS 10987 OF 1992)
PESO APPROVAL NO REF NO: P-6(3)51, DT: 23.01.2007.

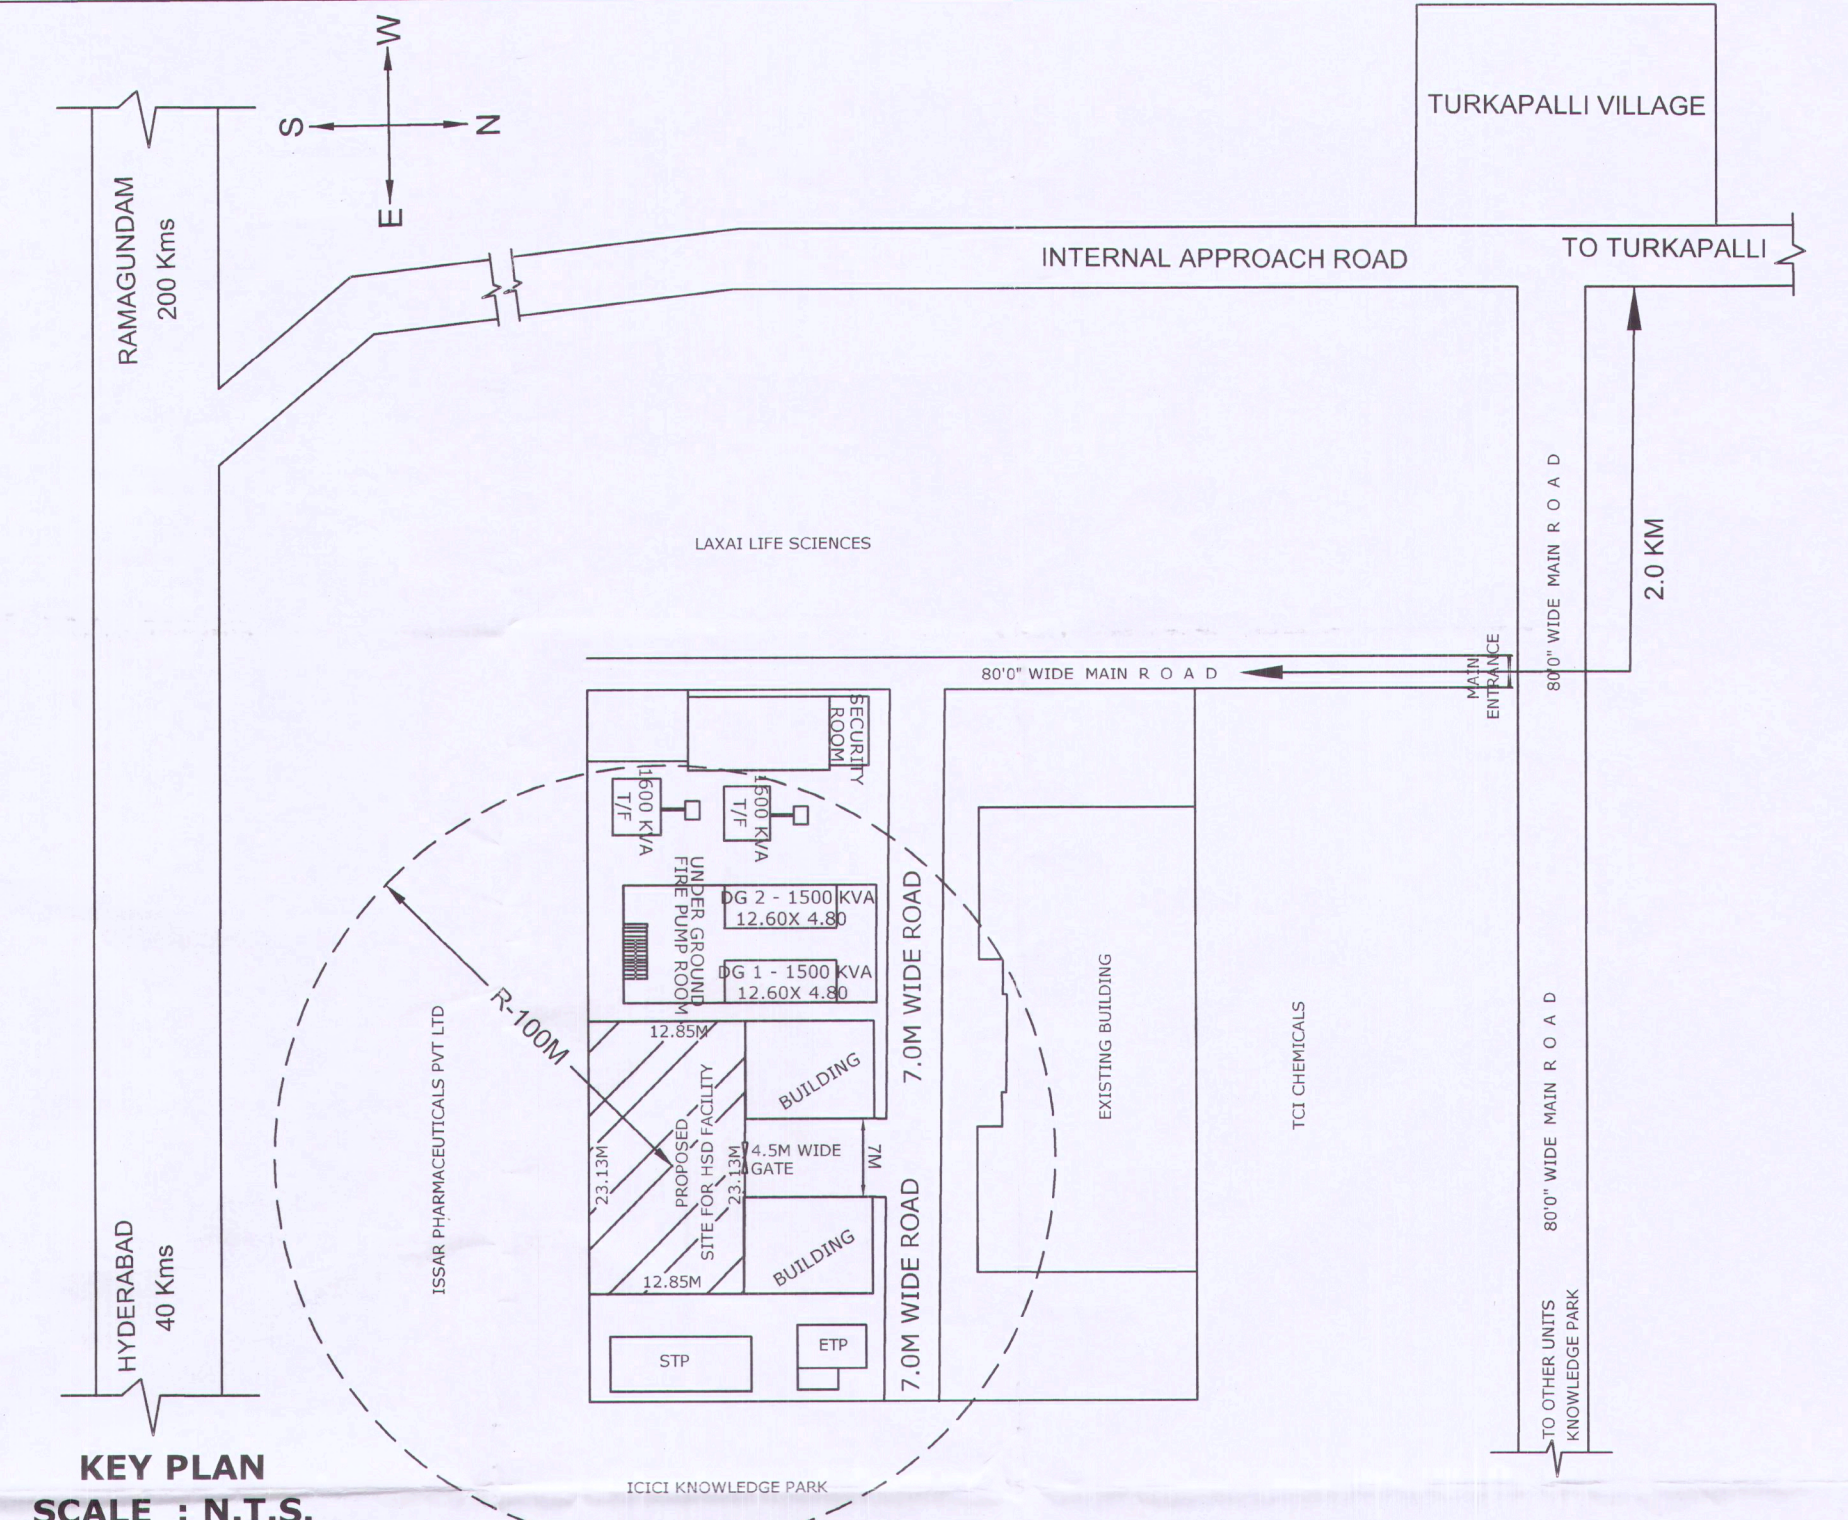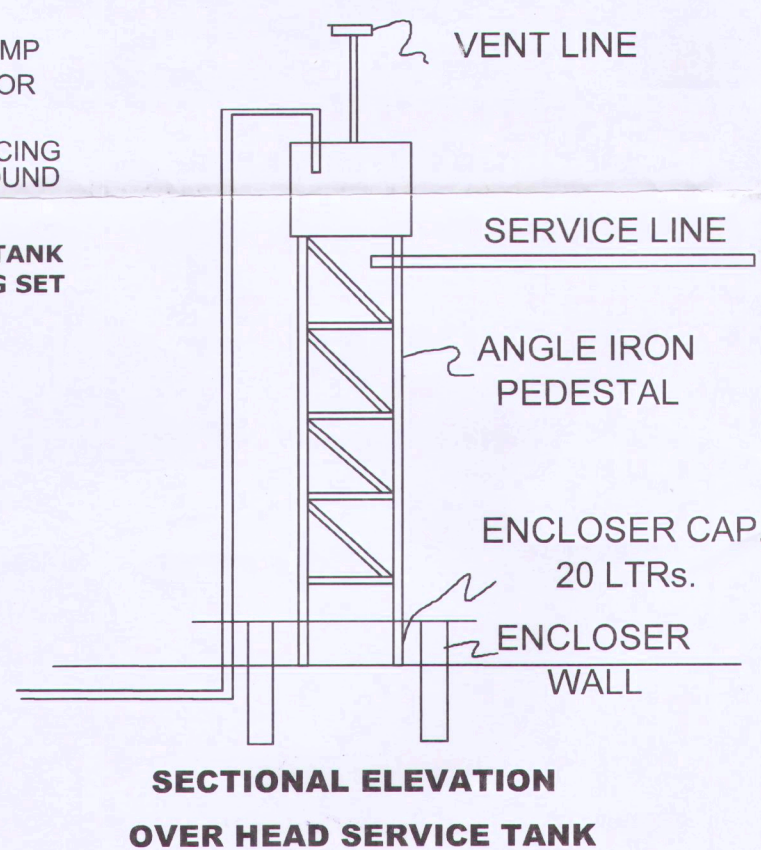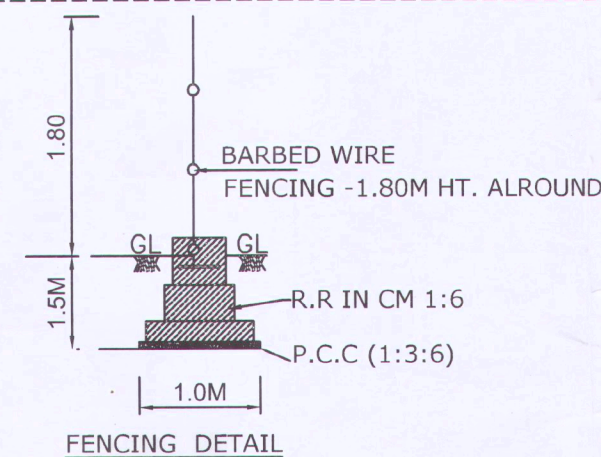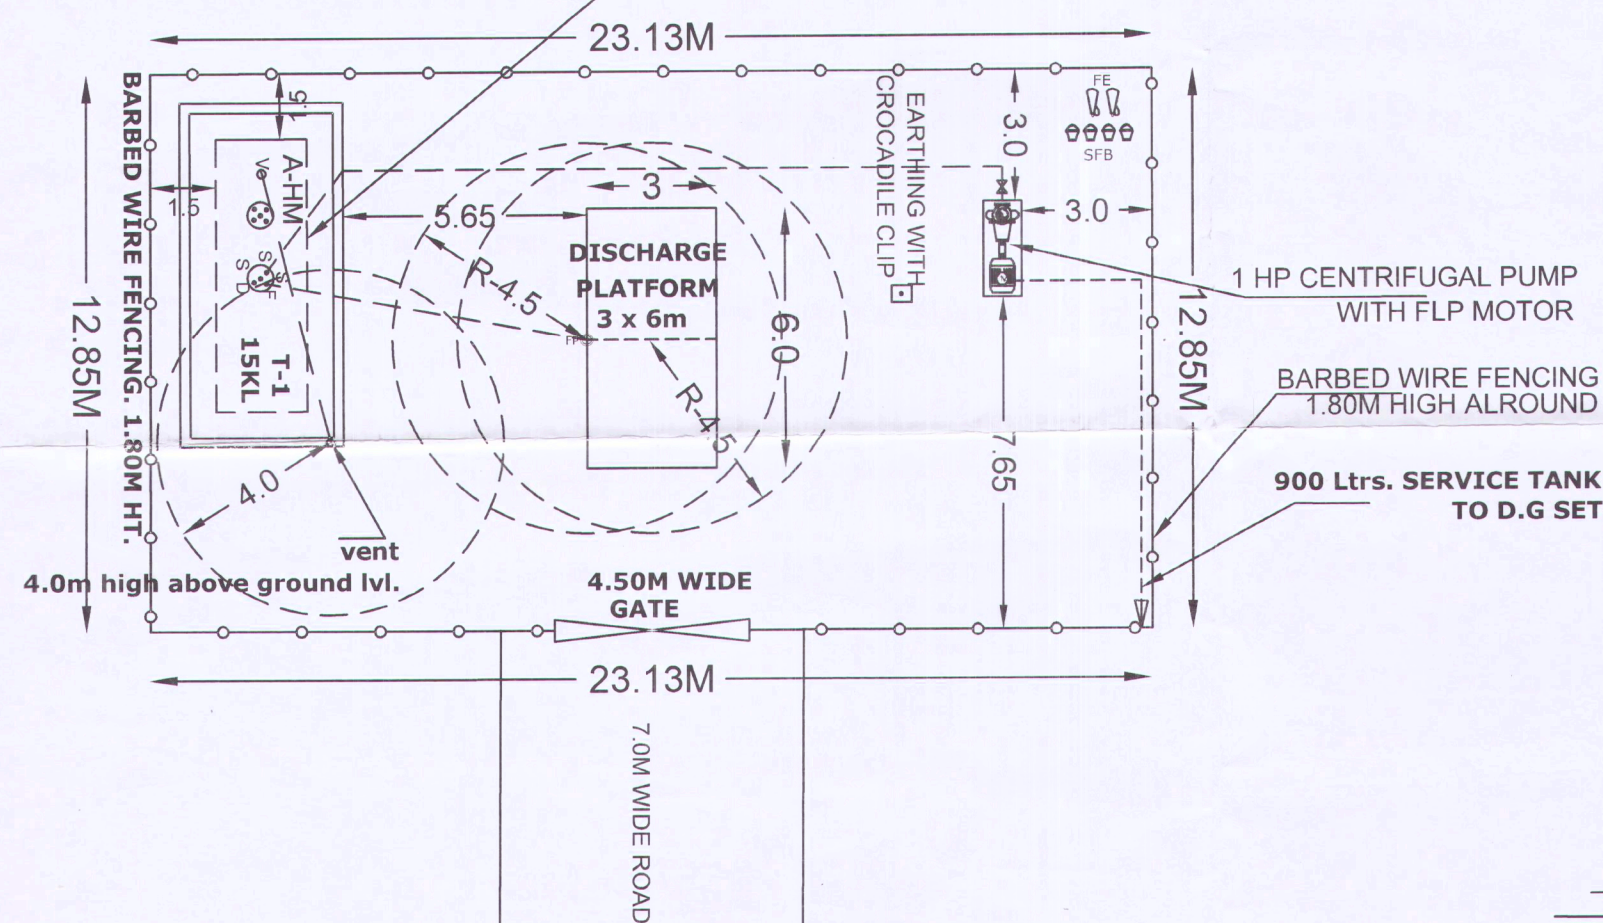

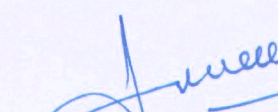SURVEY.NO			--	234 & 235 PLOT NO: 1A		TANK DETAILS					
VILLAGE			--	TURKAPALLI		CAP.	PRODUCT	PUMP	TANK SIZE	PLATE THICKNESS	
MANDAL			--	SHAMIRPET		1x15KL	HSD	FLP MOTOR 1 HP-1 Nos	1.94MØX5.50M	8MM	SHELL 6MM
DISTRICT			--	MEDCHAL MALKAJGIRI		SITE AREA : 297.22 Sqm No. 53/174 IACP/BNR-Tr/Cyb/2012-13/03/12/22 					
NEAREST RAILWAY STATION			--	SECUNDERABAD							
NEAREST POLICE STATION			--	SHAMIRPET							
NEAREST FIRE STATION			--	ICICI KNOWLEDGE PARK							
PIN CODE			--	500078							

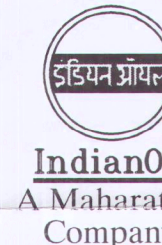

INDIANOIL CORPORATION LTD
(SOUTHERN REGION)
MARKETING DIVISION
DIVISIONAL OFFICE, SECUNDERABAD

PLAN SHOWING THE PRO.PETROLEUM CLASS "B" IN PLOT NO: 1A
SURVEY NO: 234 & 235 M/s. G.V.DISCOVERY CENTERS PRIVATE LIMITED
TURKAPALLI VILLAGE, SHAMIRPET MANDAL, MEDCHAL MALKAJGIRI DT
TELANGANA STATE.

PREPARED BY.	CHECKED BY.	APPROVED BY	DATE : 04.11.2022
S.JAYADEV VIJAYAWADA			DRG No : NEW CP/CP/ GVDCL /22
			SCALE : 1:150

Dy. Commissioner of Police (Admn),
CYBERABAD

