



Site Office : Sy. No. 82/1, Mallapur Main Road,  
Hyderabad- 500 076, ☎ : +91- 91213 10555  
✉ : mpl@modiproperties.com  
Developed by : Modi Properties Pvt. Ltd.



Head Office: 5-4-187/3&4, II Floor, M. G. Road,  
Secunderabad - 500 003. ☎ +91 40 66335551,  
✉ info@modiproperties.com www.modiproperties.com

### Letter of Allotment for Car Parking

To,  
Mrs. Sunitha Pasrija,  
Flat no. B-701, Mayflower Platinum,  
Mallapur, Hyderabad.

Date: 13.09.2025

Dear Madam / Sir,

Sub: Letter of allotment for Car Parking for the flat purchased by you in our project known as **Mayflower Platinum** forming part of Sy. No. 82/1, Mallapur village, Uppal Mandal, Medchal-Malkajgiri District.

You have purchased flat no. B-701 at **Mayflower Platinum** as per Sale Deed dated 01.06.2022, bearing document no. 3481/2022 registered at the office of the Sub-Registrar, Kapra, Medchal-Malkajgiri District. As per our agreement you have been allotted covered car parking of about 105 sft.

This letter is to confirm that you have been allotted car parking no. UBA-10 in the upper basement marked in red in the plan annexed.


You shall have absolute ownership rights on this car parking as per the terms and conditions of the above referred sale deed.

You shall not cover the car parking area by any permanent or temporary structure. You shall also abide by all the rules and regulations of Mayflower Platinum Welfare Association as applicable for this car parking allotted to you.

Thank you.

Yours Sincerely,

For Modi Properties Pvt. Ltd.

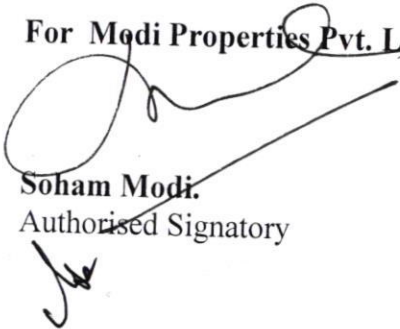  
**Soham Modi.**  
Authorised Signatory


Confirmed & Accepted

Signature: 

Name: Gulshan Kumar Pasrija

Date: \_\_\_\_\_

\* Enclosed: Parking Plan

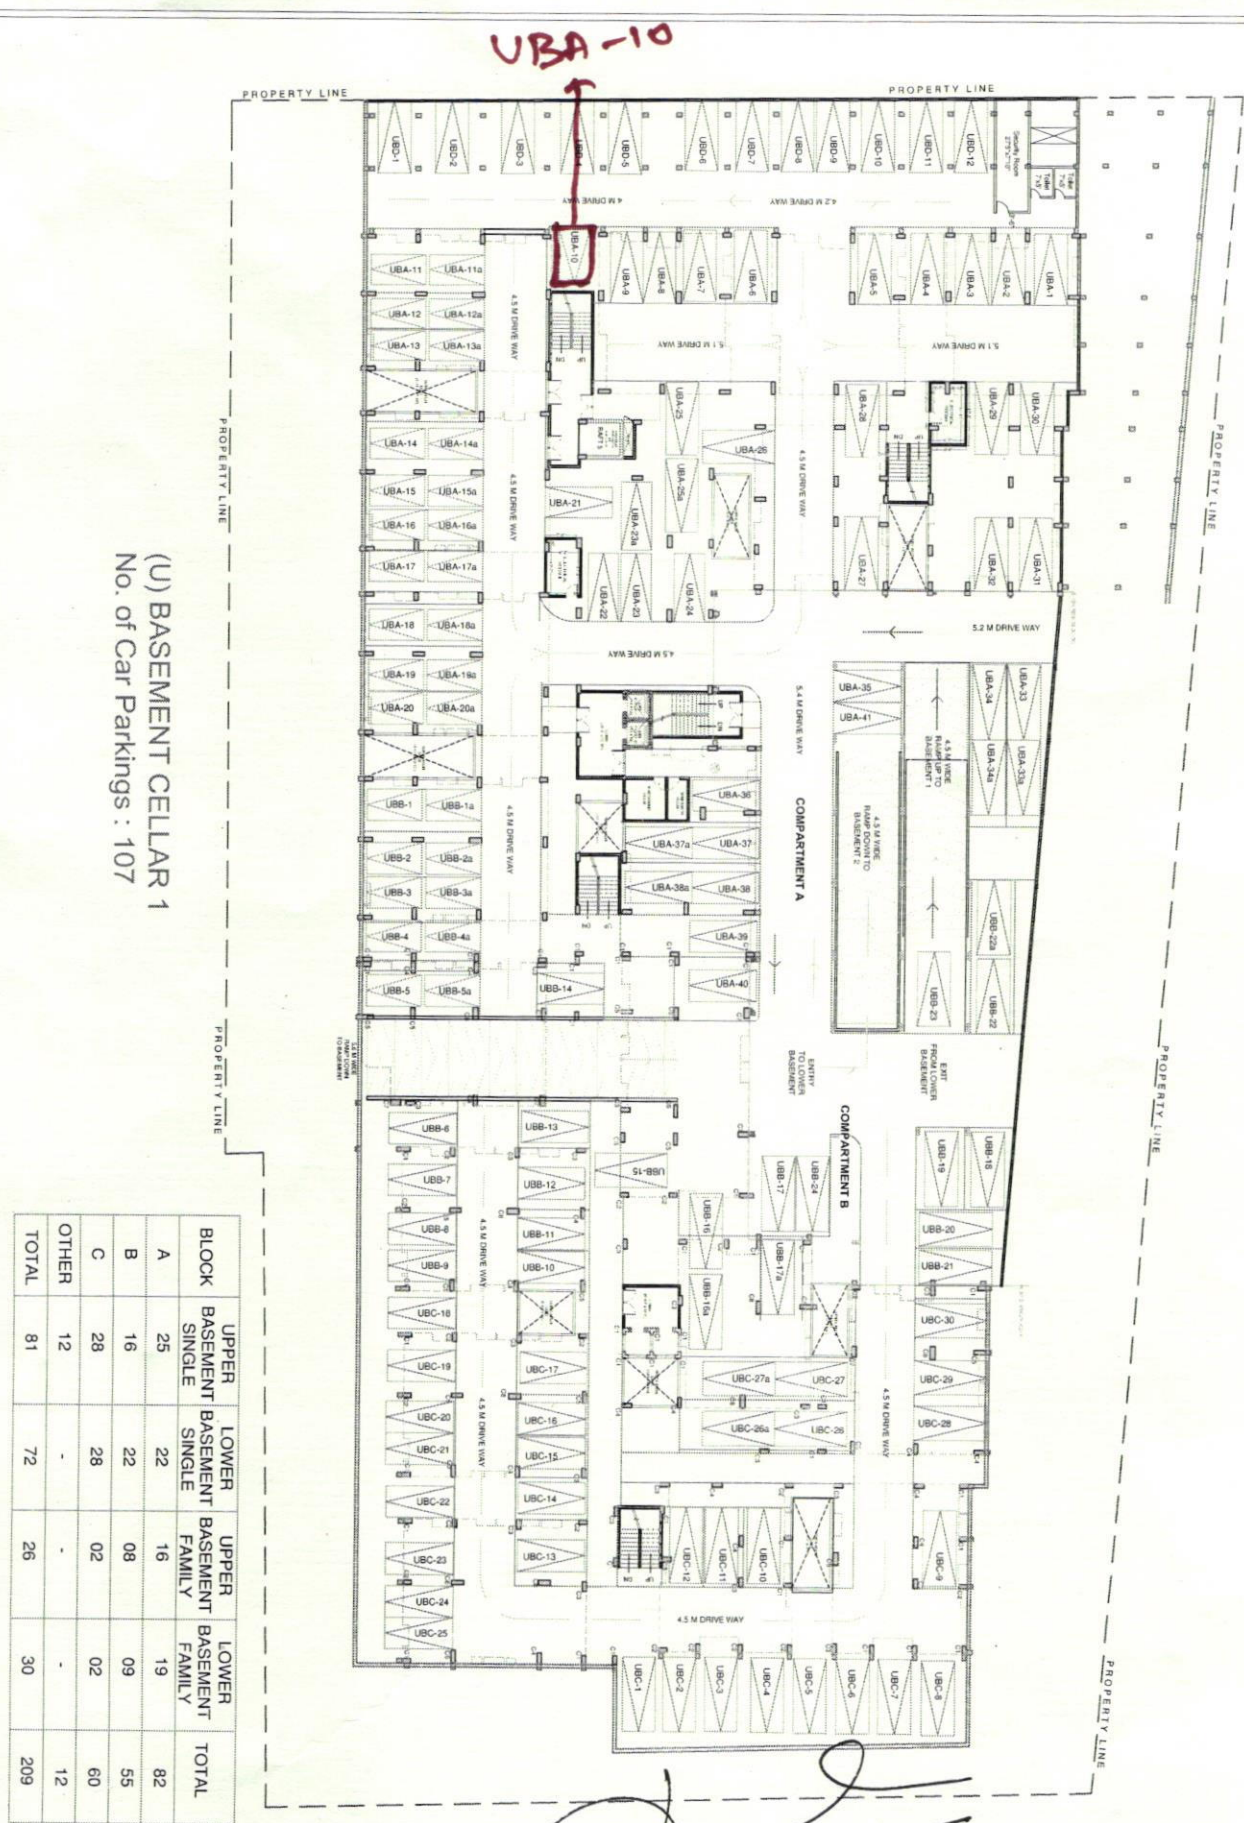

(U) BASEMENT CELLAR 1  
No. of Car Parkings : 107

BLOCK	UPPER BASEMENT SINGLE	LOWER BASEMENT SINGLE	UPPER BASEMENT FAMILY	LOWER BASEMENT FAMILY	TOTAL
A	25	22	16	19	82
B	16	22	08	09	55
C	28	28	02	02	60
OTHER	12	-	-	-	12
TOTAL	81	72	26	30	209

PROJECT  
MAYFLOWER PLATINUM  
Highrise Apartments  
MALLAPUR  
SECUNDERABAD  
CLIENT  
MODI PROPERTIES PVT.LTD

TITLE  
ARCHITECTURAL DRAWING  
PRESENTATION DRAWING

DRAWING DETAILS  
MPPL Parking Layout- Basement-I

Scale: NTS  
Drawn By: Manoj  
Checked By: AR  
Date: 24-01-23  
Drawing Code: MP/WD/BM-1\_P  
Sheet No: 03  
INTERIOR CONSULTANTS:

ARCHITECTS & INTERIOR DESIGNERS  
7A-212SW-4BACH, ANEERPEI, HYDERABAD,  
08023753318 email: modidesign@gmail.com