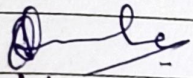
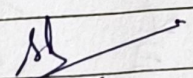


Details of Additions & Alterations

Flat No	222	Type	Deluxe / Semi-Deluxe
Buyer Name	Anush Keshavbhatta		
Phone No.	9030393854	Email	narasimha.pudaligan@bhmil-en

I hereby confirm that I have given the details of the minor additions and alterations that are required in the above referred flat in the pages attached herein. Please complete the changes suggested by me. I agree to pay the charges, if any, for the additions and alterations that I have asked you to make, as per the rates suggested by you. I shall deliver all the materials that are required to be provided by me at the site on or before _____. In case I fail to deliver these items to the site by the specified date, you may complete the works in the flat as per the standard items provided by you.


Buyers sign		Engg. Sign	
Date:	19/3/22	Date	19/3/22

Note:

1. Colour shades of paints may vary from batch to batch & company to company. The Builder will not take responsibility of quality of work for dark shades especially green & blue.
2. Shade / colour of natural material like marble and granite can't be guaranteed and may vary from lot to lot. Cracks like appearance in marble is a natural feature and Builder shall not be responsible for repairs or replacement.
3. Availability of bathroom or flooring tiles of the same type /colour/make can not be guaranteed and closest possible type/colour/make may be used in its place.
4. No further change shall be permitted from this day.
5. Please sign on all pages.

of colours:

① 10 chym.

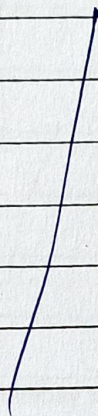

anges in flooring:

① 10 chym.



Ashish

A handwritten signature or mark, possibly a stylized 'A' or 'B', is written at the bottom right of the page.

① 24 hrs

① 16 Apr kitchen.


① 16 Apr kitchen.

choice of Bathroom tiles, CP fittings & Sanitary ware:

① no change


hinges in kitchen platform: (mark on plan)

① no change

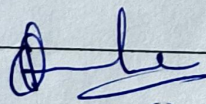


Abhishek

CALLS OF SOLAR WATER HEATER.

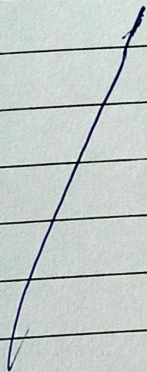

Other Changes:

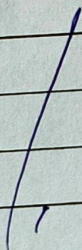


De

Abhishek

LEGEND:-


S.NO	ITEM	SYMBOL	HEIGHT bottom switch b
1.	Distribution Board & Change over	⊕	7' TO 7'6"
2.	Switch board	⊕	4' OR 4'6"
3.	Wall point/Track light	⊕	7'3" TO 7'
4.	5 amps plug point	⊕	2'
5.	Ceiling fan	⊕	-
6.	Geyser point-16A	⊕	6'6" OR 7'
7.	Exhaust fan	⊕	7'3"
8.	15 amps plug point	⊕	12' above height 7'3"
9.	Television point	⊕	3'
10.	Ceiling Bell	⊕	6'6" OR 6'
11.	Bell Push	⊕	4'10" 4'5"
12.	Ceiling light	⊕	7'6"
13.	WIFI Camera	⊕	7'6"
14.	AC Compressor	⊕	7' TO 7'6"
15.	AC Blower	⊕	7' TO 7'6"
16.	Switch board with BA	⊕	4' TO 4'6"

Notes :- 1. Switch boards etc behind bed must be 6'6"
2. 5 amps socket behind fridge must be at the height of 4'10" & 4'5"
3. Switch boards & Sockets must be 12" above floor
4. 5 amps socket for chimneys must be at 5' height
5. 5 amps socket for water filler must be at 5' height

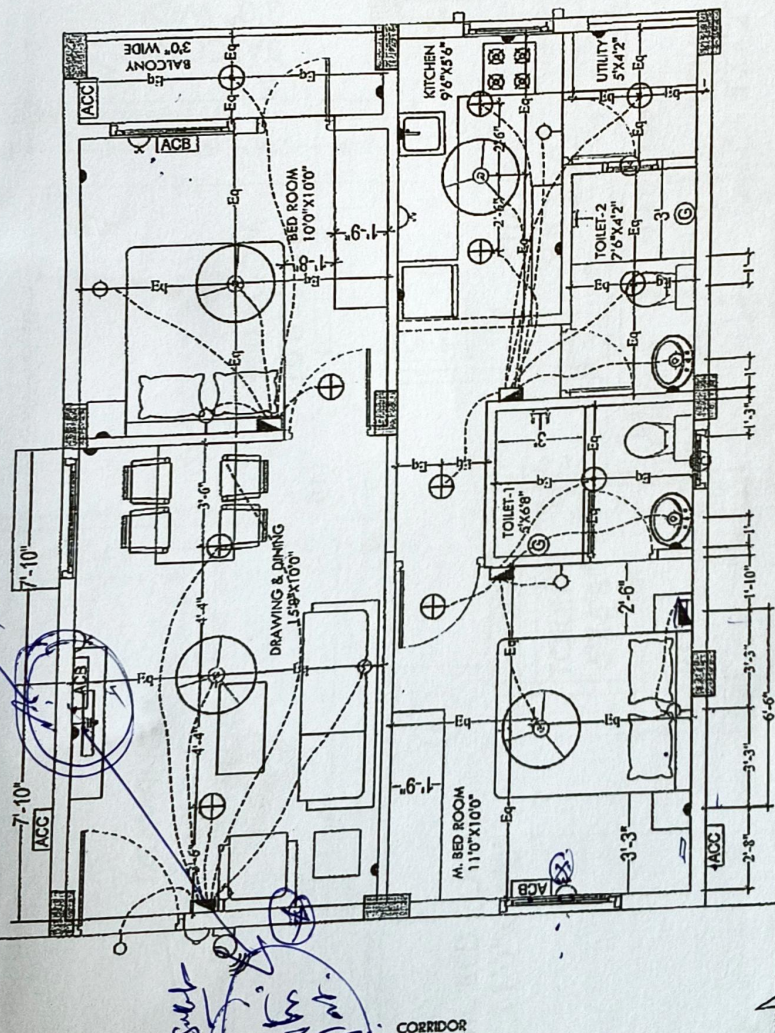


Description ELECTRICAL PLAN FLAT NOS. 113, 115, 117, 119 & 121	Direction N 	Owners & Developers : Modi Realty Genome Valley LLP Project Name & Phase : BRGV	Date : 23.07.2021	Promoted by Modi Properties Pvt L
		Prepared By : Soham Modi Approved By : N.T.S Scale :		Phone:-91-40-663355

Approved

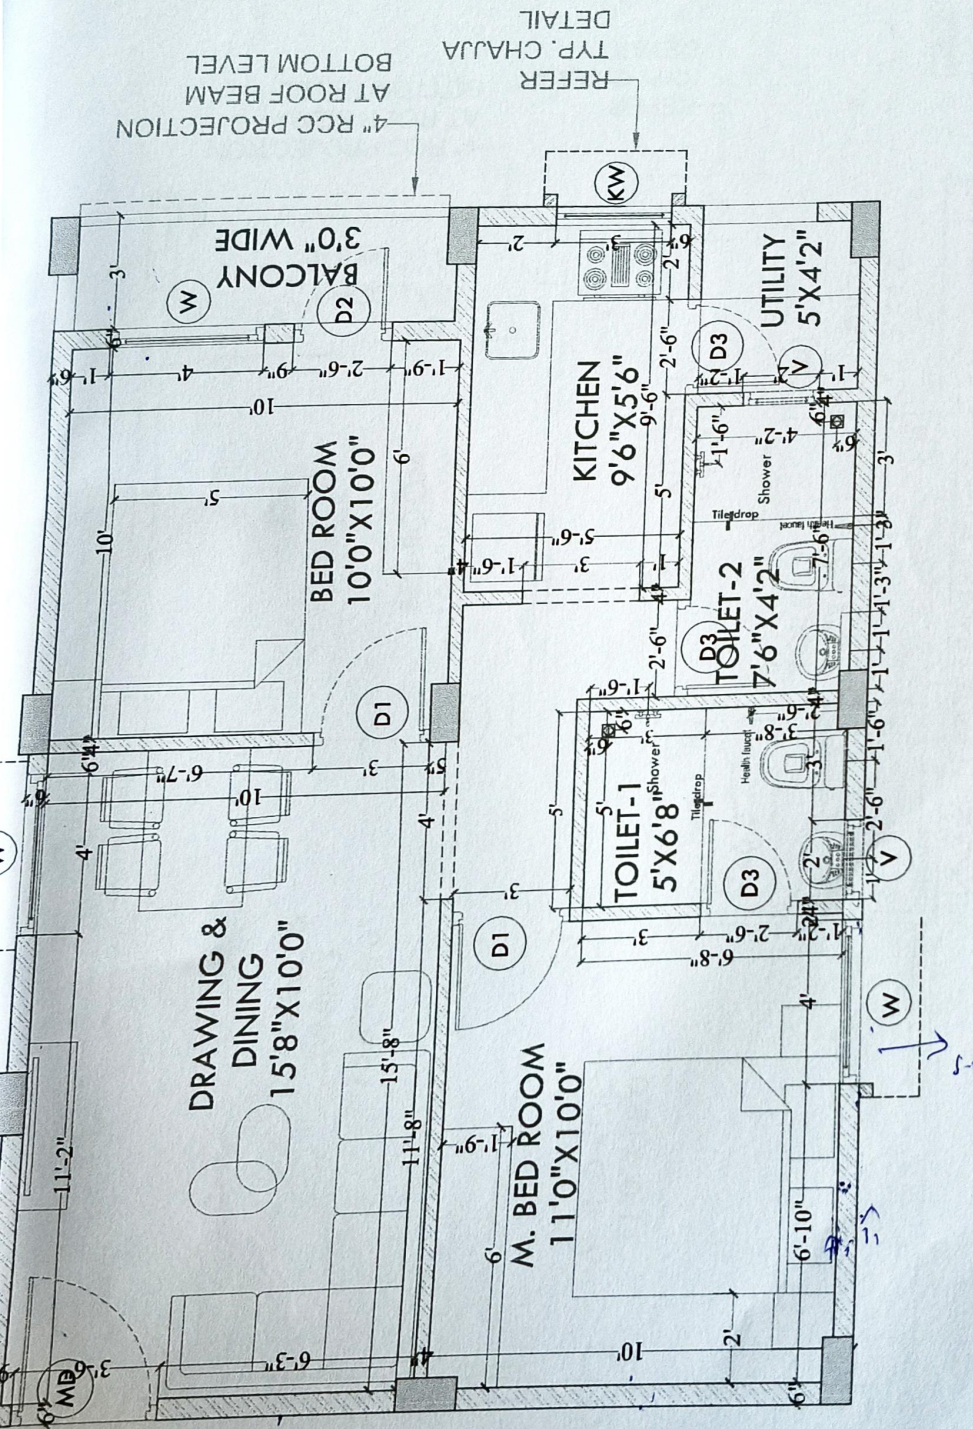

Description	Direction	Owners & Developers :		Date :	Promoted by	
		Modi Realty Genome Valley LLP		08.03.2022	Modi Properties Pvt Ltd	
Typical Flat - 222	N 	Project Name & Phase :		Prepared By :	Imran	
		BRGV		Approved By :	Soham Modi	
				Scale :	N.T.S	
				Phone: +91-40-66335551		

1st

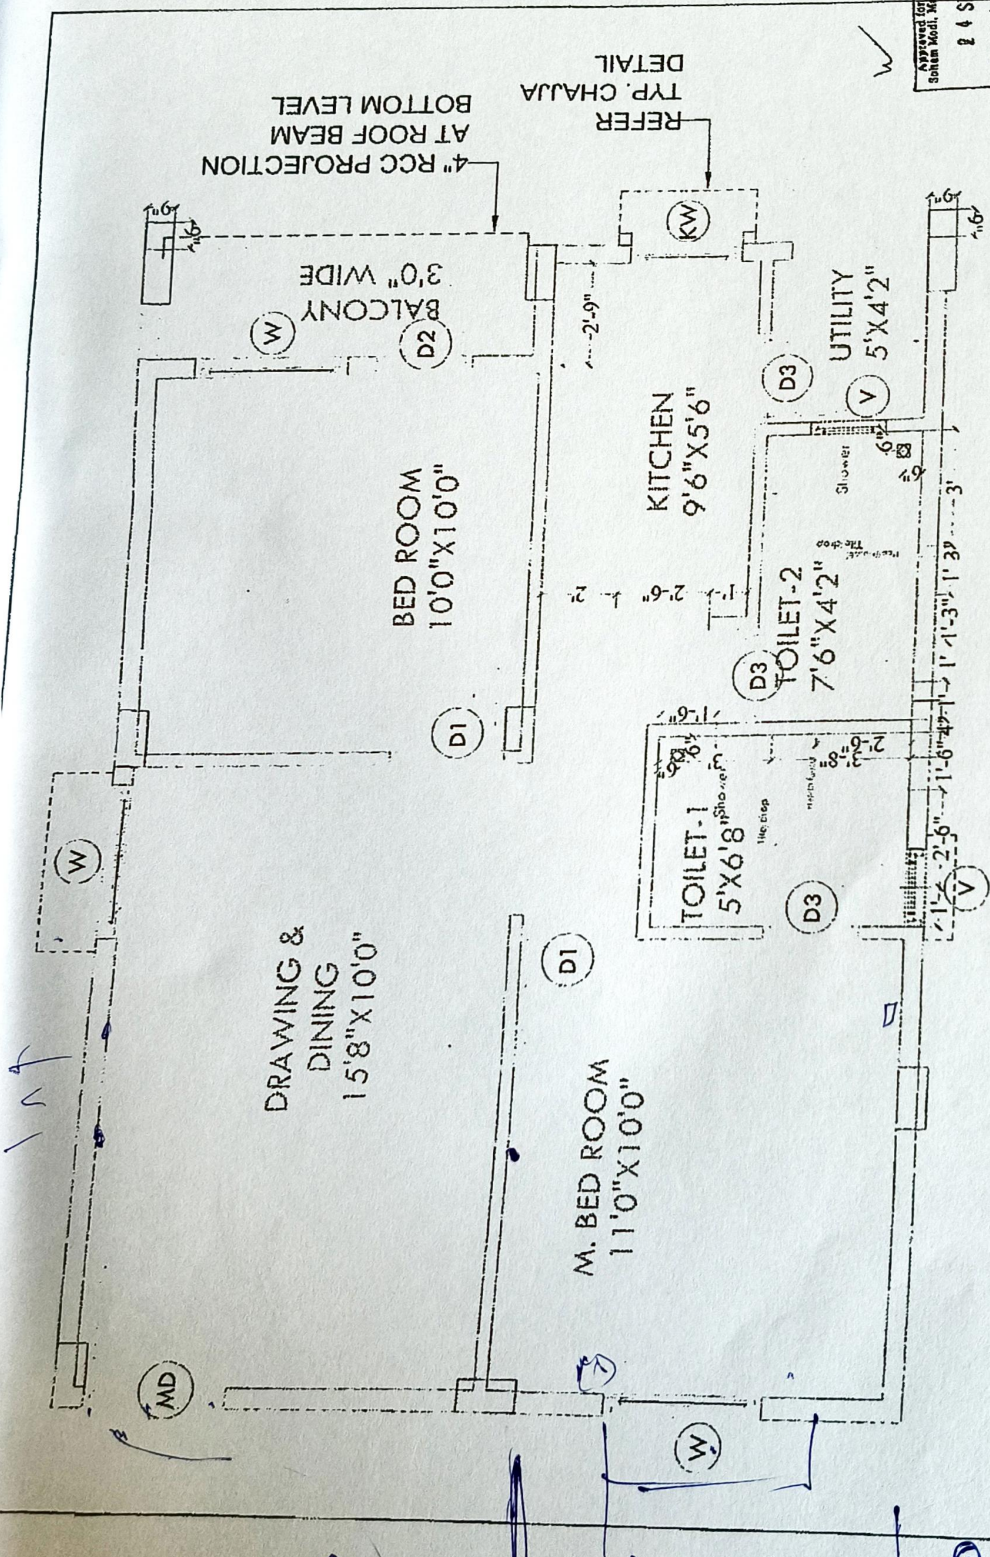

4" RCC PROJECTION
AT ROOF BEAM
BOTTOM LEVEL
REFER
TYP. CHAJJA
DETAIL

Approved for Construction
Sohan Modi, Managing Director
24 SEP 2021
☐ Original ☐ Copy

Description	Direction	Owners & Developers :	Date :	Promoted by
Plumbing plan west Facing	N 	Modi Realty Genome Valley LLP	24.09.2021	Modi Properties Pvt Ltd
		Project Name & Phase :	Prepared By : Inman	
		BRGV	Approved By : Soham Modi Scale : N.T.S	

Phone: +91-40-66335551