

BLOOMDALE

Residency @ Genome Valley

Shamirpet, Hyderabad.

Site Office : Sy. No. 31 & 32, Muraharipally,
Medchal Mandal, Hyderabad - 500 078.

☎ : +91- 91210 21717 ✉ : brgv@modiproperties.com

Developed by : M/s. Bloomdale Residency Genome Valley LLP.



MODI PROPERTIES

Head Office: 5-4-187/3&4, II Floor, M. G. Road,
Secunderabad - 500 003. ☎ +91 40663 35551,

☎ info@modiproperties.com www.modiproperties.com

Details of Additions & Alterations

Flat No	119	Type	Deluxe / Semi-Deluxe
Buyer Name	T. Vasudev Reddy		
Phone No.	9951739542	Email	T.V.Reddy 02 Cgm@brr

I hereby confirm that I have given the details of the minor additions and alterations that are required in the above referred flat in the pages attached herein. Please complete the changes suggested by me. I agree to pay the charges, if any, for the additions and alterations that I have asked you to make, as per the rates suggested by you. I shall deliver all the materials that are required to be provided by me at the site on or before _____. In case I fail to deliver these items to the site by the specified date, you may complete the works in the flat as per the standard items provided by you.


Buyers sign		Engg. Sign	
Date:	4/6/22	Date	4/6/22

Note:

1. Colour shades of paints may vary from batch to batch & company to company. The Builder will not take responsibility of quality of work for dark shades especially green & blue.
2. Shade / colour of natural material like marble and granite can't be guaranteed and may vary from lot to lot. Cracks like appearance in marble is a natural feature and Builder shall not be responsible for repairs or replacement.
3. Availability of bathroom or flooring tiles of the same type /colour/make can not be guaranteed and closest possible type/colour/make may be used in its place.
4. No further change shall be permitted from this day.
5. Please sign on all pages.


Choice of colours:

No changes.

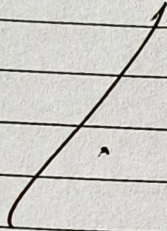

Changes in flooring:

① Harder Timber as per model ② Same as C. Timber.

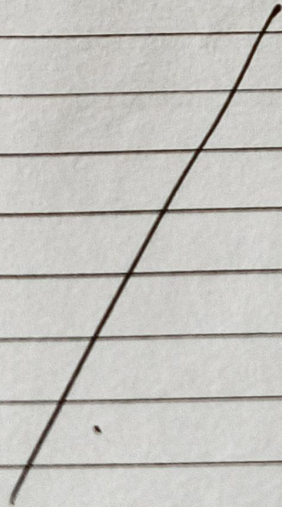

by [signature]

Changes in electrical points: (mark on plan)

- ① 16 Amp cable for fridge.
- ② 16 Amp Ext for utility work machine.




Choice of Bathroom tiles, CP fittings & Sanitary ware:

- ① no change.




Changes in kitchen platform: (mark on plan)

No change.

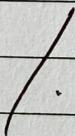


[Signature]

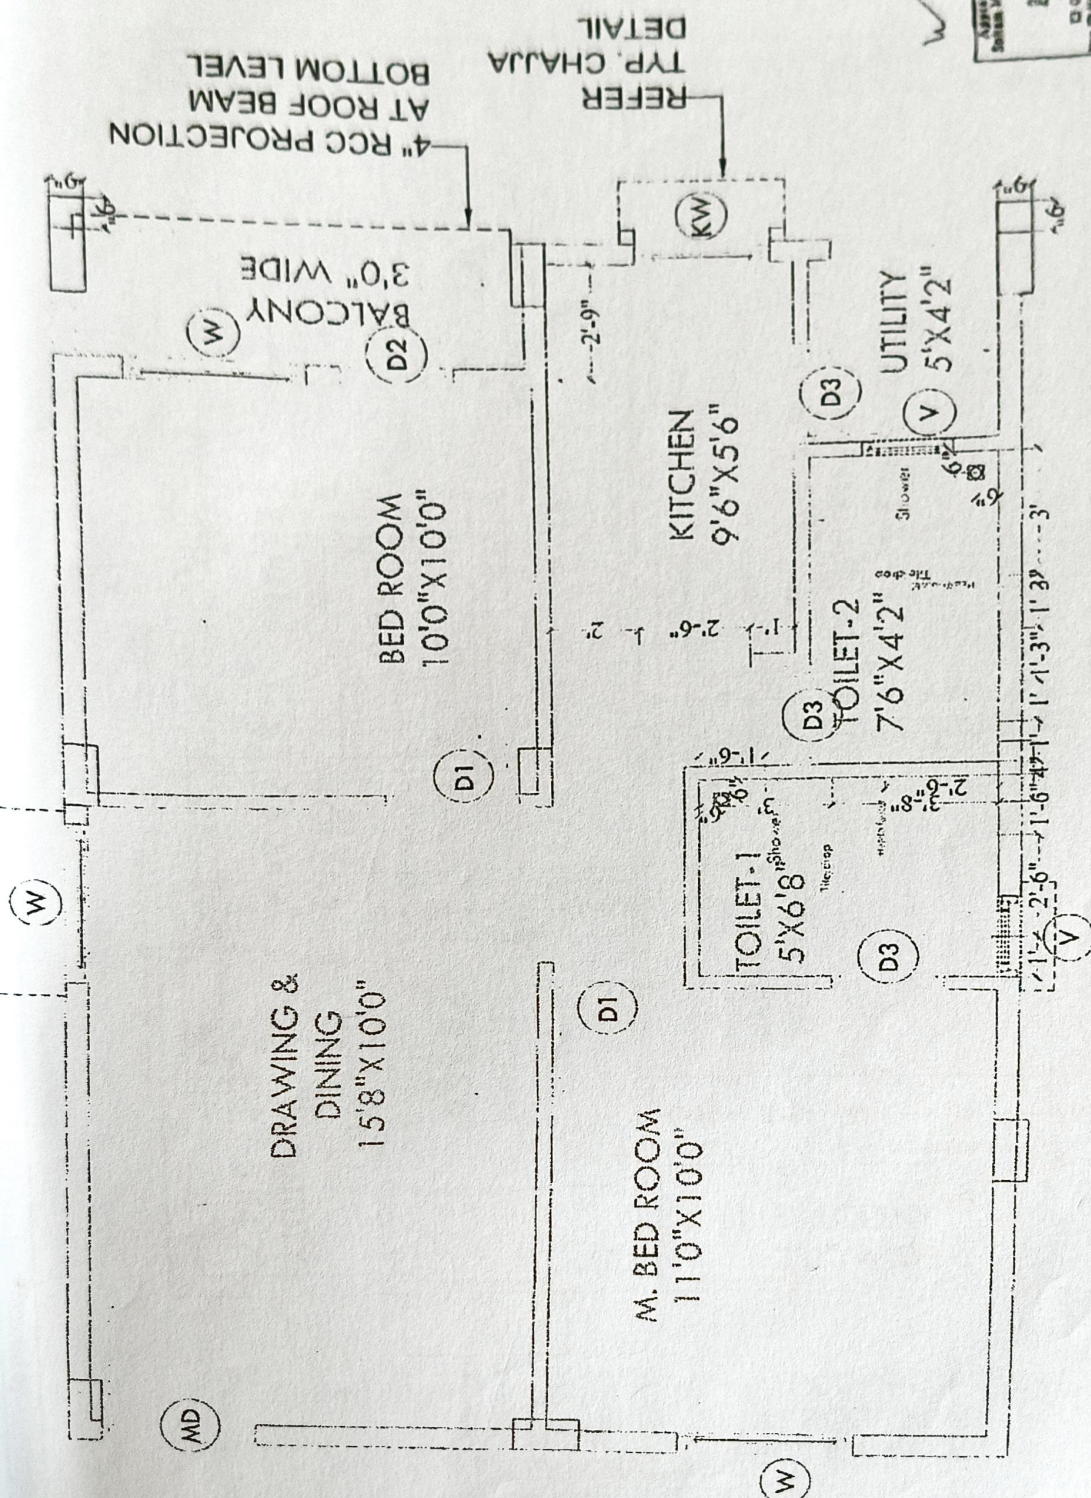

Approved for Construction
Soham Modi, Managing Director
24 SEP 2021
□ Original □ Copy
Page 10 of 10


Description	Direction	Owners & Developers :		Date :	24.09.2021	Promoted by
		Modi Realty Genome Valley LLP		Prepared By :	Imran	Modi Properties Pvt Ltd
		Project Name & Phase :		Approved By :	Soham Modi	
		BRGV		Scale :	NTS	Phone +91-40-66735551

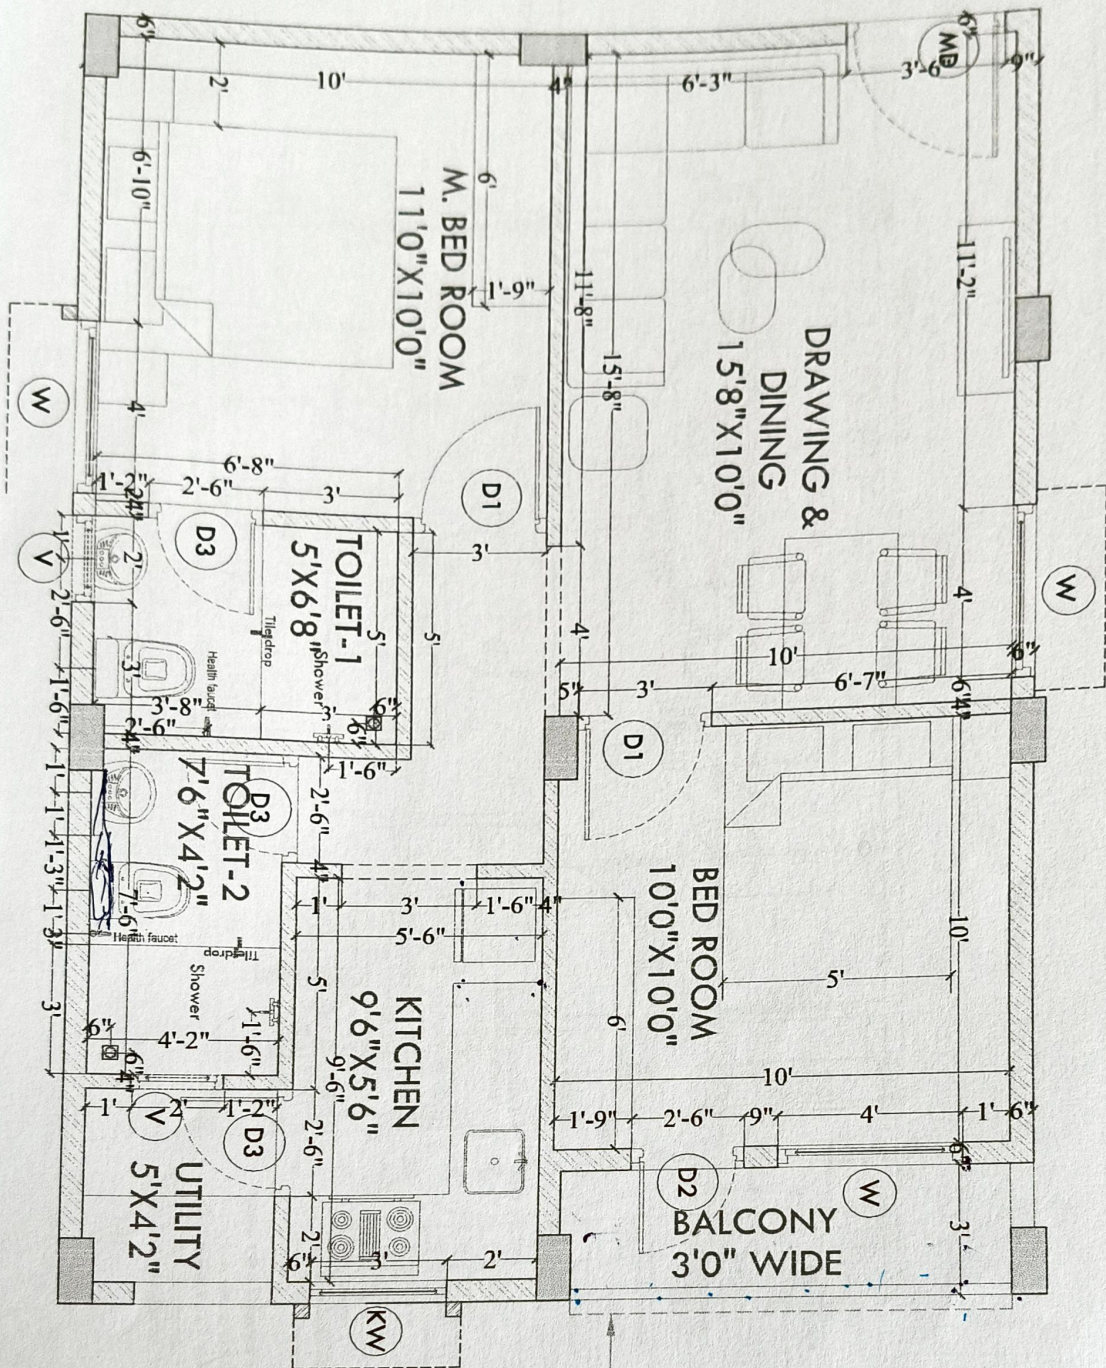

REFER
TYP. CHAJJA
DETAIL

4" RCC PROJECTION
AT ROOF BEAM
BOTTOM LEVEL

[Handwritten signature]

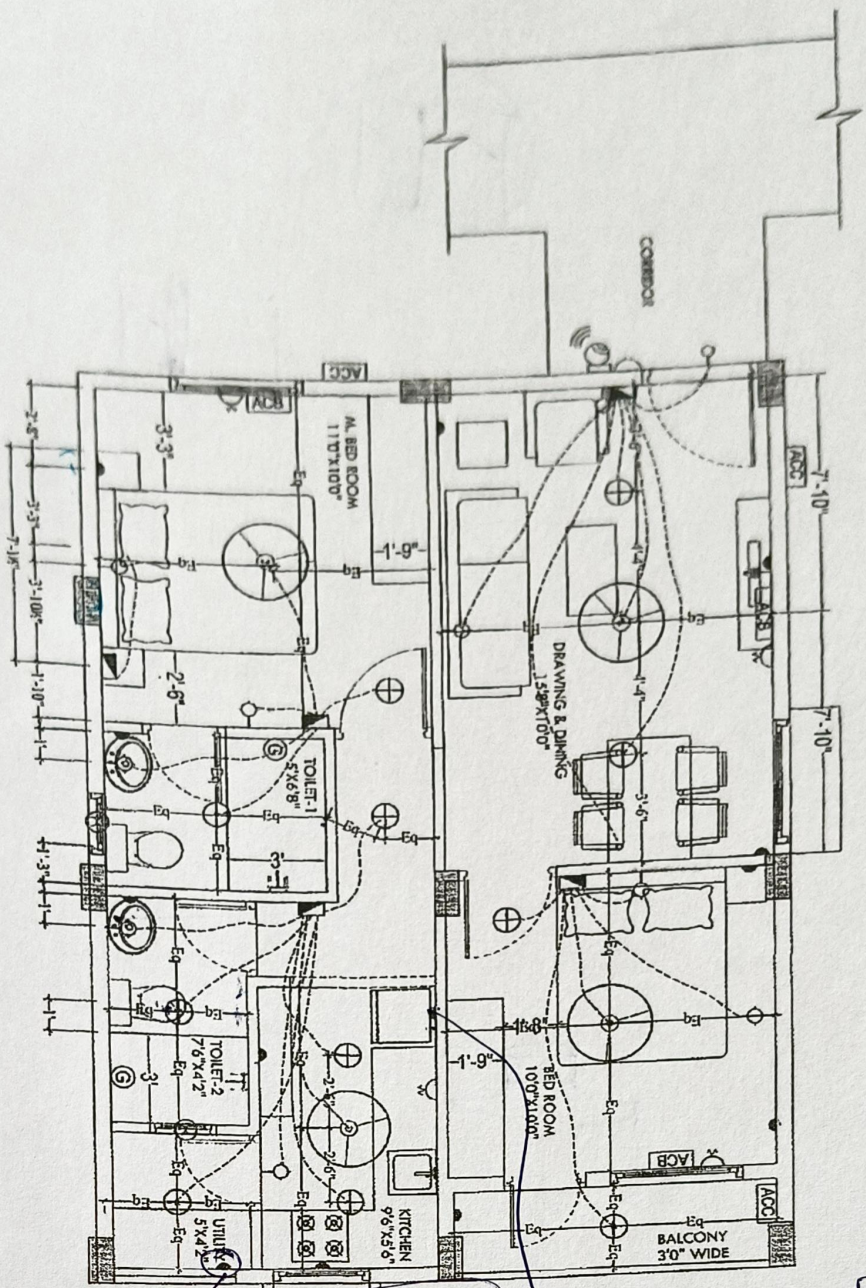

Handwritten note: 16 Amp 5x2m

LEGEND:-

S.NO	ITEM	SYMBOL	HEIGHT
1	Distribution Board & Change over		7'10" TO 7'11"
2	Switch board		4' OR 6'
3	Wall point/switch light		7'9" TO 7'10"
4	5 amps plug point		2'
5	Ceiling fan		9'5" OR 9'6"
6	Grayer point: 15A		7'9"
7	Exhaust fan		12' above height 7'
8	15 amps plug point		3'
9	Television point		Below 6'
10	Ceiling Bell		4' to 4'6"
11	Ball Push		7'8"
12	Ceiling light		7'8"
13	Wall Camera		7'10" TO 7'11"
14	AC Compressor		7'10" TO 7'11"
15	AC Blower		4' TO 4'6"
16	Switch board with SA		4' TO 4'6"

Notes :- 1. Switch boards etc behind bed must be 6'8"

2. 5 amps socket behind fridge must be at the height
3. Switch boards & Sockets must be 12" above pht
4. 6 amps socket for chimneys must be at 5' height
5. 6 amps socket for water filter must be at 6' height

APPROVED FOR CONSTRUCTION
23 JUL 2021
SRIHARI MODI
MANAGING DIRECTOR

Description	Direction	Owners & Developers :	Date :	Promoted by
N	Modi Realty Genome Valley LLP	23.07.2021	Modi Properties Pvt Ltd	
		Prepared By :		
		Srihari Modi		