

BLOOMDALE

Residency @ Genome Valley
Shamirpet, Hyderabad.

Site Office : Sy. No. 31 & 32, Muraharipally,
Medchal Mandal, Hyderabad - 500 078.

☎ : +91-91210 21717 ✉ : brgv@modiproperties.com

Developed by : M/s. Bloomdale Residency Genome Valley LLP.



MODI PROPERTIES

Head Office: 5-4-187/3&4, II Floor, M. G. Road,
Secunderabad - 500 003. ☎ +91 40663 35551.

✉ info@modiproperties.com www.modiproperties.com

Details of Additions & Alterations

Flat No			
Buyer Name	206	Type	Deluxe / Semi-Deluxe
Phone No.	Vajjela urhe Rani	Email	vajjela.urhe@gmail.com
	9182436903		

I hereby confirm that I have given the details of the minor additions and alterations that are required in the above referred flat in the pages attached herein. Please complete the changes suggested by me. I agree to pay the charges, if any, for the additions and alterations that I have asked you to make, as per the rates suggested by you. I shall deliver all the materials that are required to be provided by me at the site on or before _____. In case I fail to deliver these items to the site by the specified date, you may complete the works in the flat as per the standard items provided by you.

Buyers sign		Engg. Sign	
Date:	19/3/22	Date	19/3/22

Note:

1. Colour shades of paints may vary from batch to batch & company to company. The Builder will not take responsibility of quality of work for dark shades especially green & blue.
2. Shade / colour of natural material like marble and granite can't be guaranteed and may vary from lot to lot. Cracks like appearance in marble is a natural feature and Builder shall not be responsible for repairs or replacement.
3. Availability of bathroom or flooring tiles of the same type /colour/make can not be guaranteed and closest possible type/colour/make may be used in its place.
4. No further change shall be permitted from this day.
5. Please sign on all pages.

Choice of colours:

① no charges as per Company.



Changes in flooring:

① no charges as per Company.




A handwritten signature in blue ink, located in the bottom right corner of the page.

Handwritten initials or a small signature in blue ink, located at the bottom center of the page.

changes in electrical points: (mark on plan)

- ① 16-amp for kitchen for fridge.
- ② 16-amp for utility area.

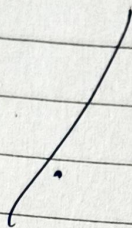

choice of Bathroom tiles, CP fittings & Sanitary ware:


- ① As per Master tile same as C. Toilet
(ie. blue Dk).




changes in kitchen platform: (mark on plan)

- ① As per Comply.

Extra work should be added during
kitchen platform work (call)

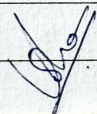

ES

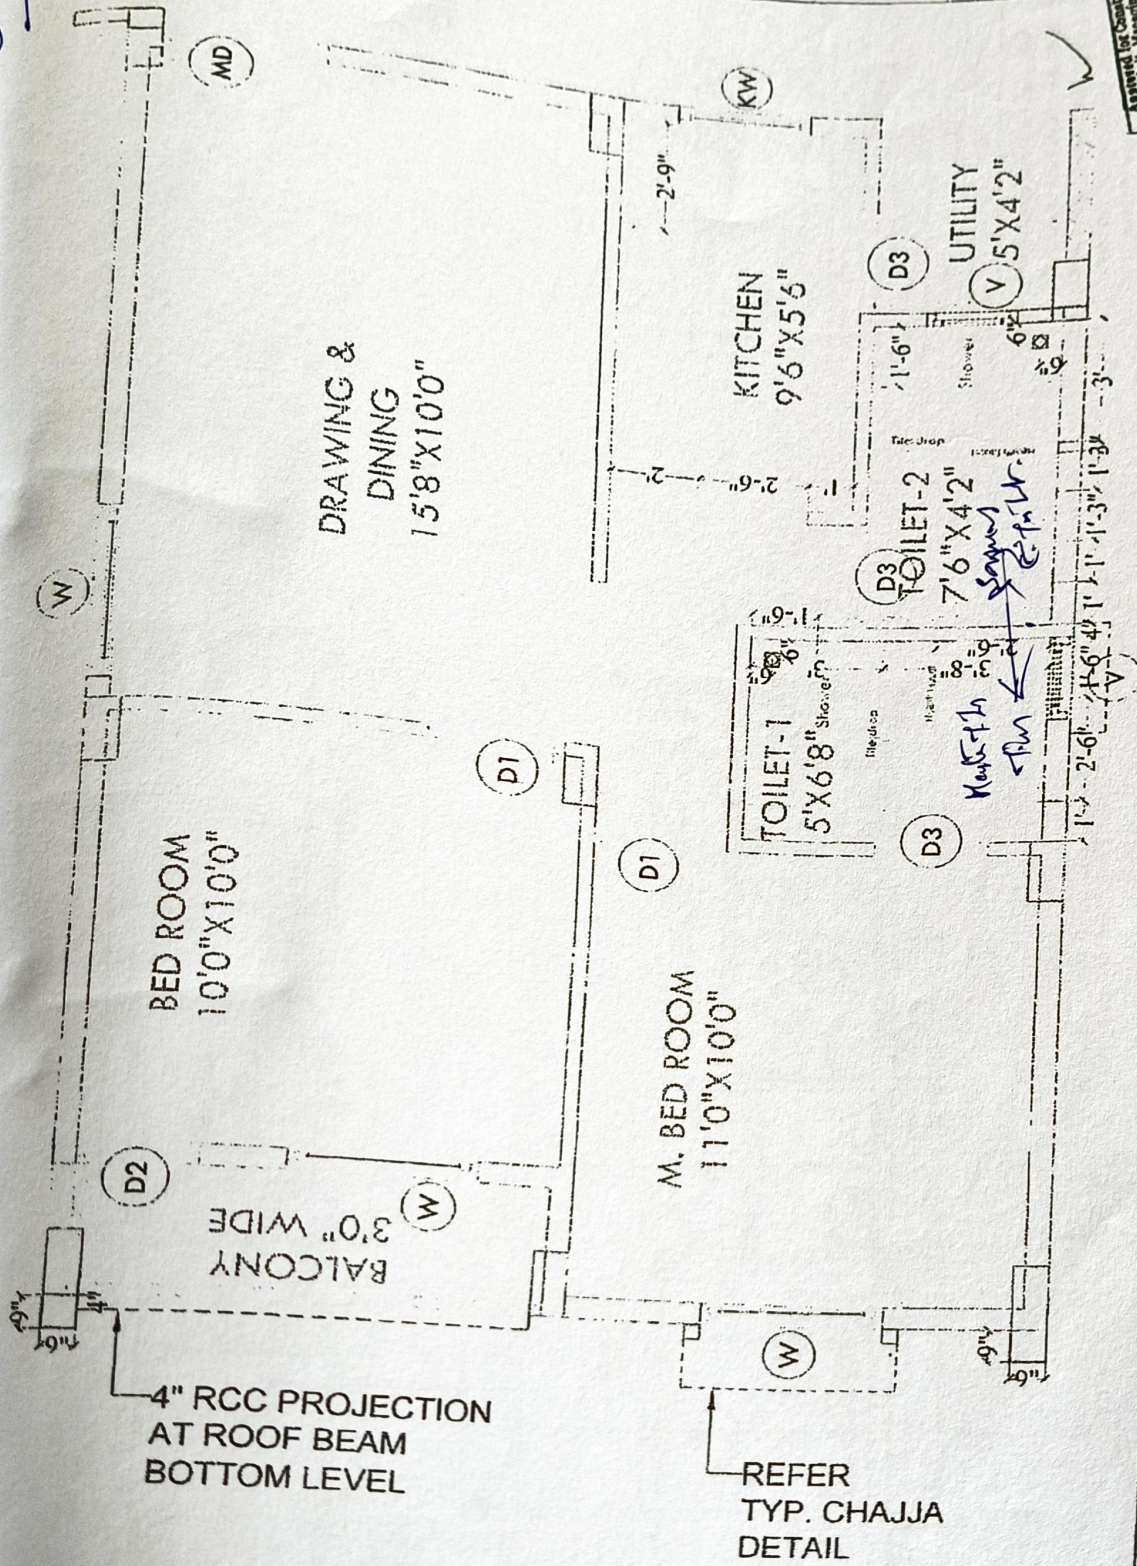


Approved for Construction
Modi Realty Managing Ltd.
21 SEP 2021

Description	Direction	Owners & Developers :	Date :	Promoted by
Plumbing plan East Facing	N	Modi Realty Genome Valley LLP	24.09.2021	Modi Properties Pvt Ltd
		Project Name & Phase :	Imtran	
		BRGV	Soham Modi	
		Scale :	N.T.S	

Phone: +91-40-66335551

23 JUL 2021
 ELECTRICAL PLAN
 PROJECT NO. 101, 103, 105, 107, 109 & 111

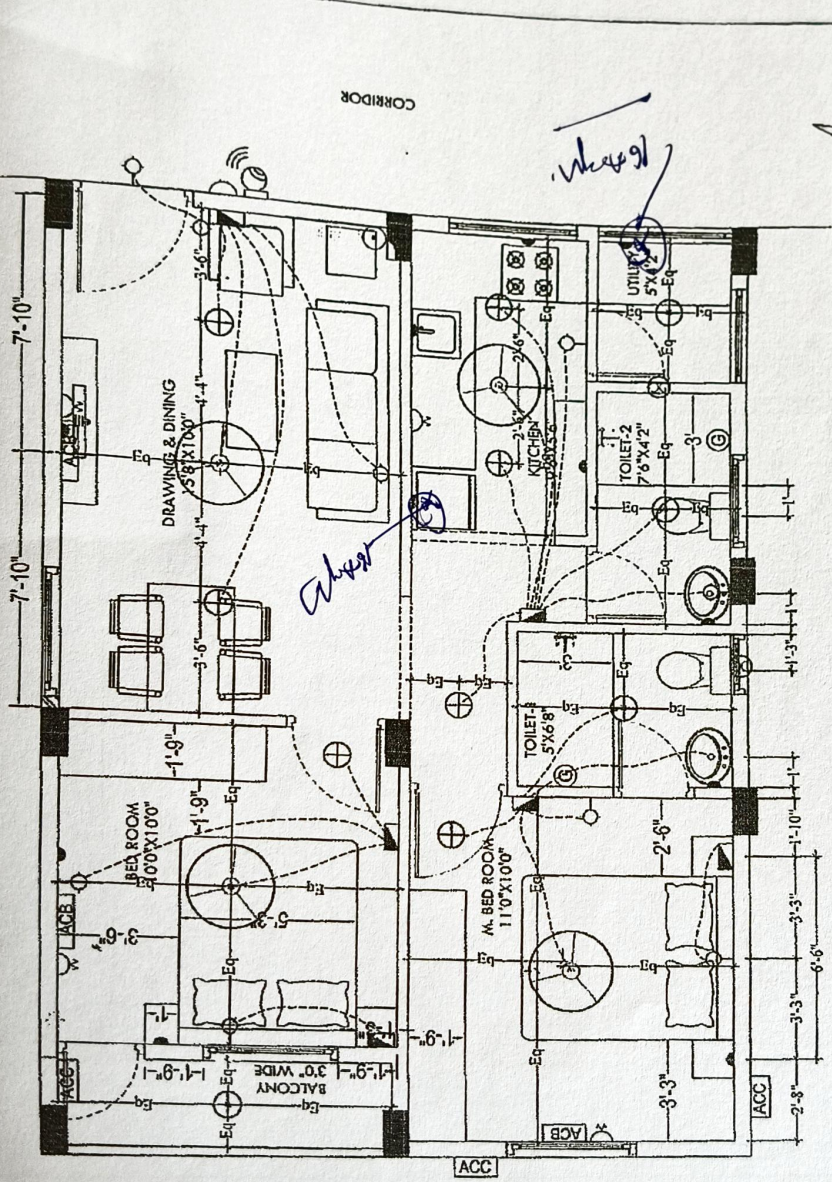

LEGEND:-

S.NO	ITEM	SYMBOL	HEIGHTS bottom of switch board
1.	Distribution Board & Change over	⊕	7'10" 7"
2.	Switch board	⊕	6'10" 4"
3.	Wall pushbutton light	⊕	7'2" TO 7'8"
4.	5 amp plug point	⊕	2"
5.	Calling fan	⊕	7"
6.	Grasper points USA	⊕	6'8" OR 7"
7.	Exhaust fan	⊕	7"
8.	10 amp plug point	⊕	15" above ceiling height 7'8" for AC
9.	TV/Video point	⊕	2"
10.	Calling Bell	⊕	Below CE
11.	Bell Push	⊕	6'10" 4"
12.	Calling light	⊕	7"
13.	TV Camera	⊕	7'10" 7"
14.	AC Compressor	⊕	7'10" 7"
15.	AC Blower	⊕	7'10" 7"
16.	Switch board with IA socket	⊕	6'10" 4"

- Notes :-
1. Switch boards etc behind bed must be 6'8"
 2. 5 amp socket behind fridge must be at the height :-
 3. Switch boards & sockets must be 12" above plaster
 4. 5 amp socket for chimneys must be at 8' height
 5. 5 amp socket for water filter must be at 8' height

Description ELECTRICAL PLAN FLAT NOS. 101, 103, 105, 107, 109 & 111	Direction N	Owners & Developers Modi Realty Genome Valley LLP Project Name & Phase BRGV	Date 23.07.2021	Promoted by Modi Properties Pvt Ltd
		Prepared By Soham Modi		
		Approved By Soham Modi		
		Scale N.T.S		Phone:-91-40-6633555

Description	Direction	Owners & Developers :	Date :	Promoted by
	N	Modi Realty Genome Valley LLP	08.03.2022	Modi Properties Pvt Ltd
		Prepared By : Imran		

