



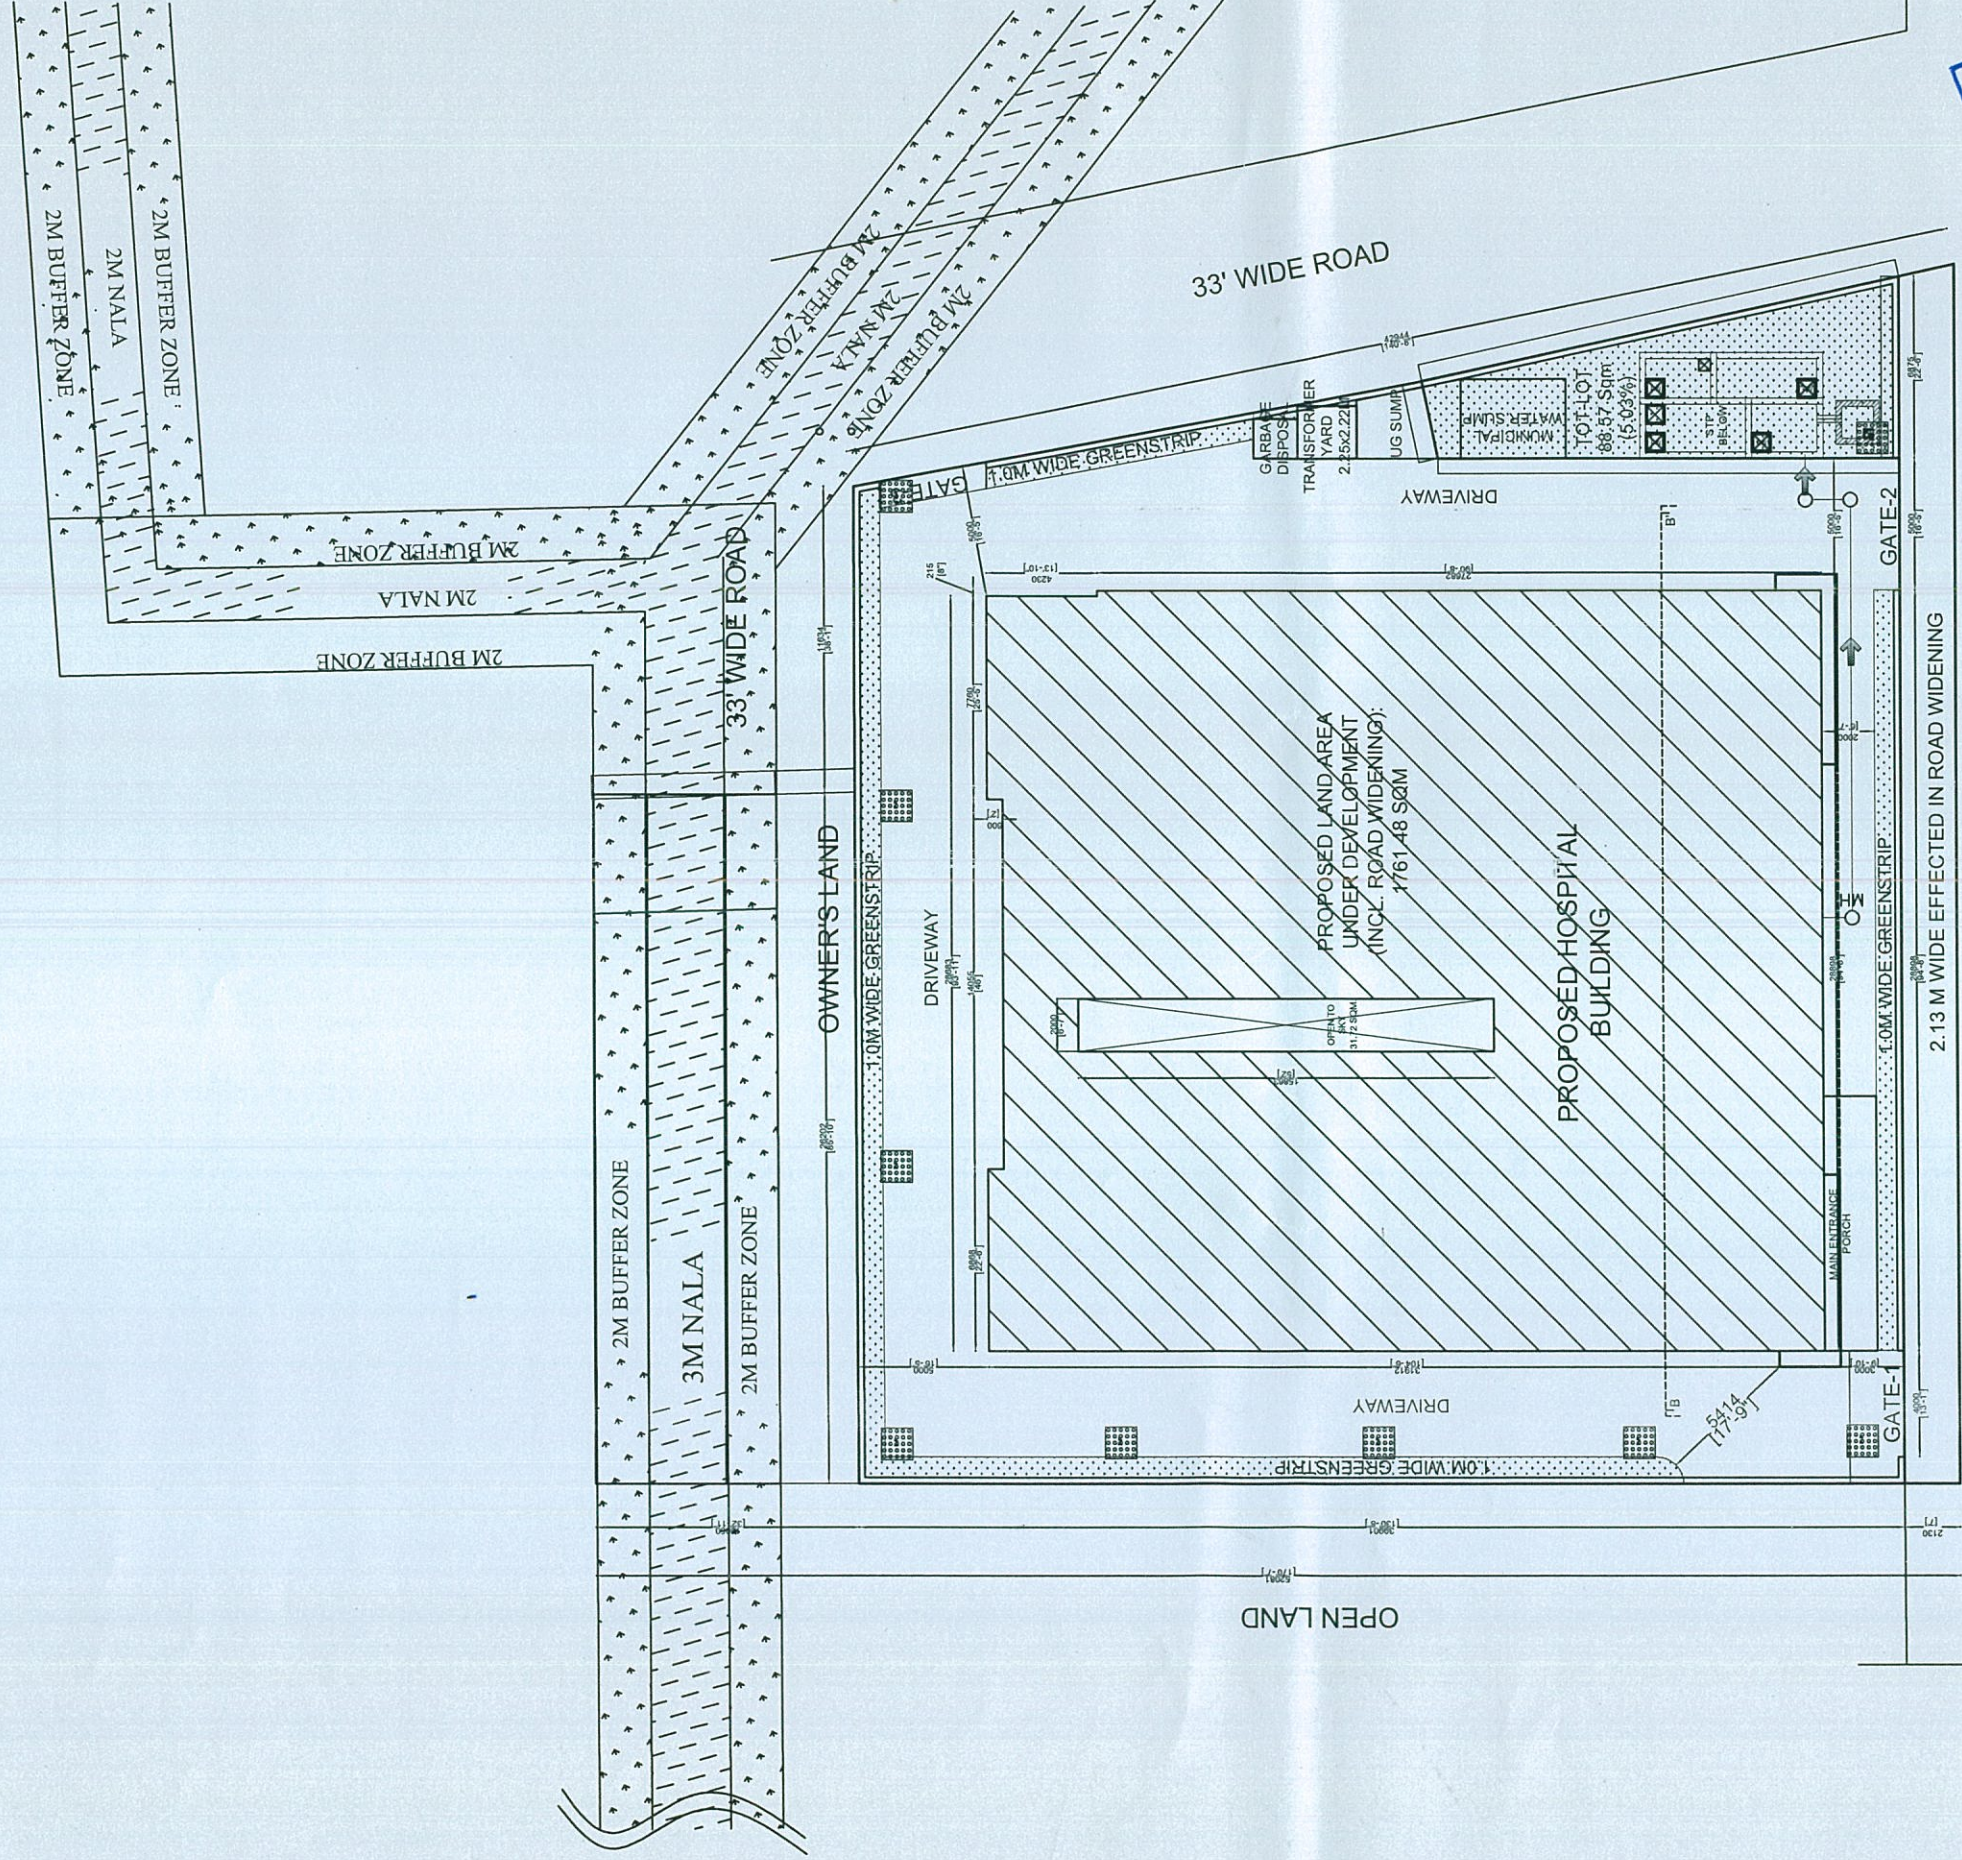


PROPOSED
PROPOSED HEALTHCARE FACILITY
AT GENOME VALLEY, HYDERABAD,
TELANGANA

R9

LAYOUT PLAN

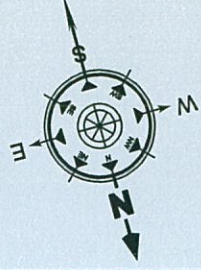

DNA
HEALTH CARE PROJECTS LLP

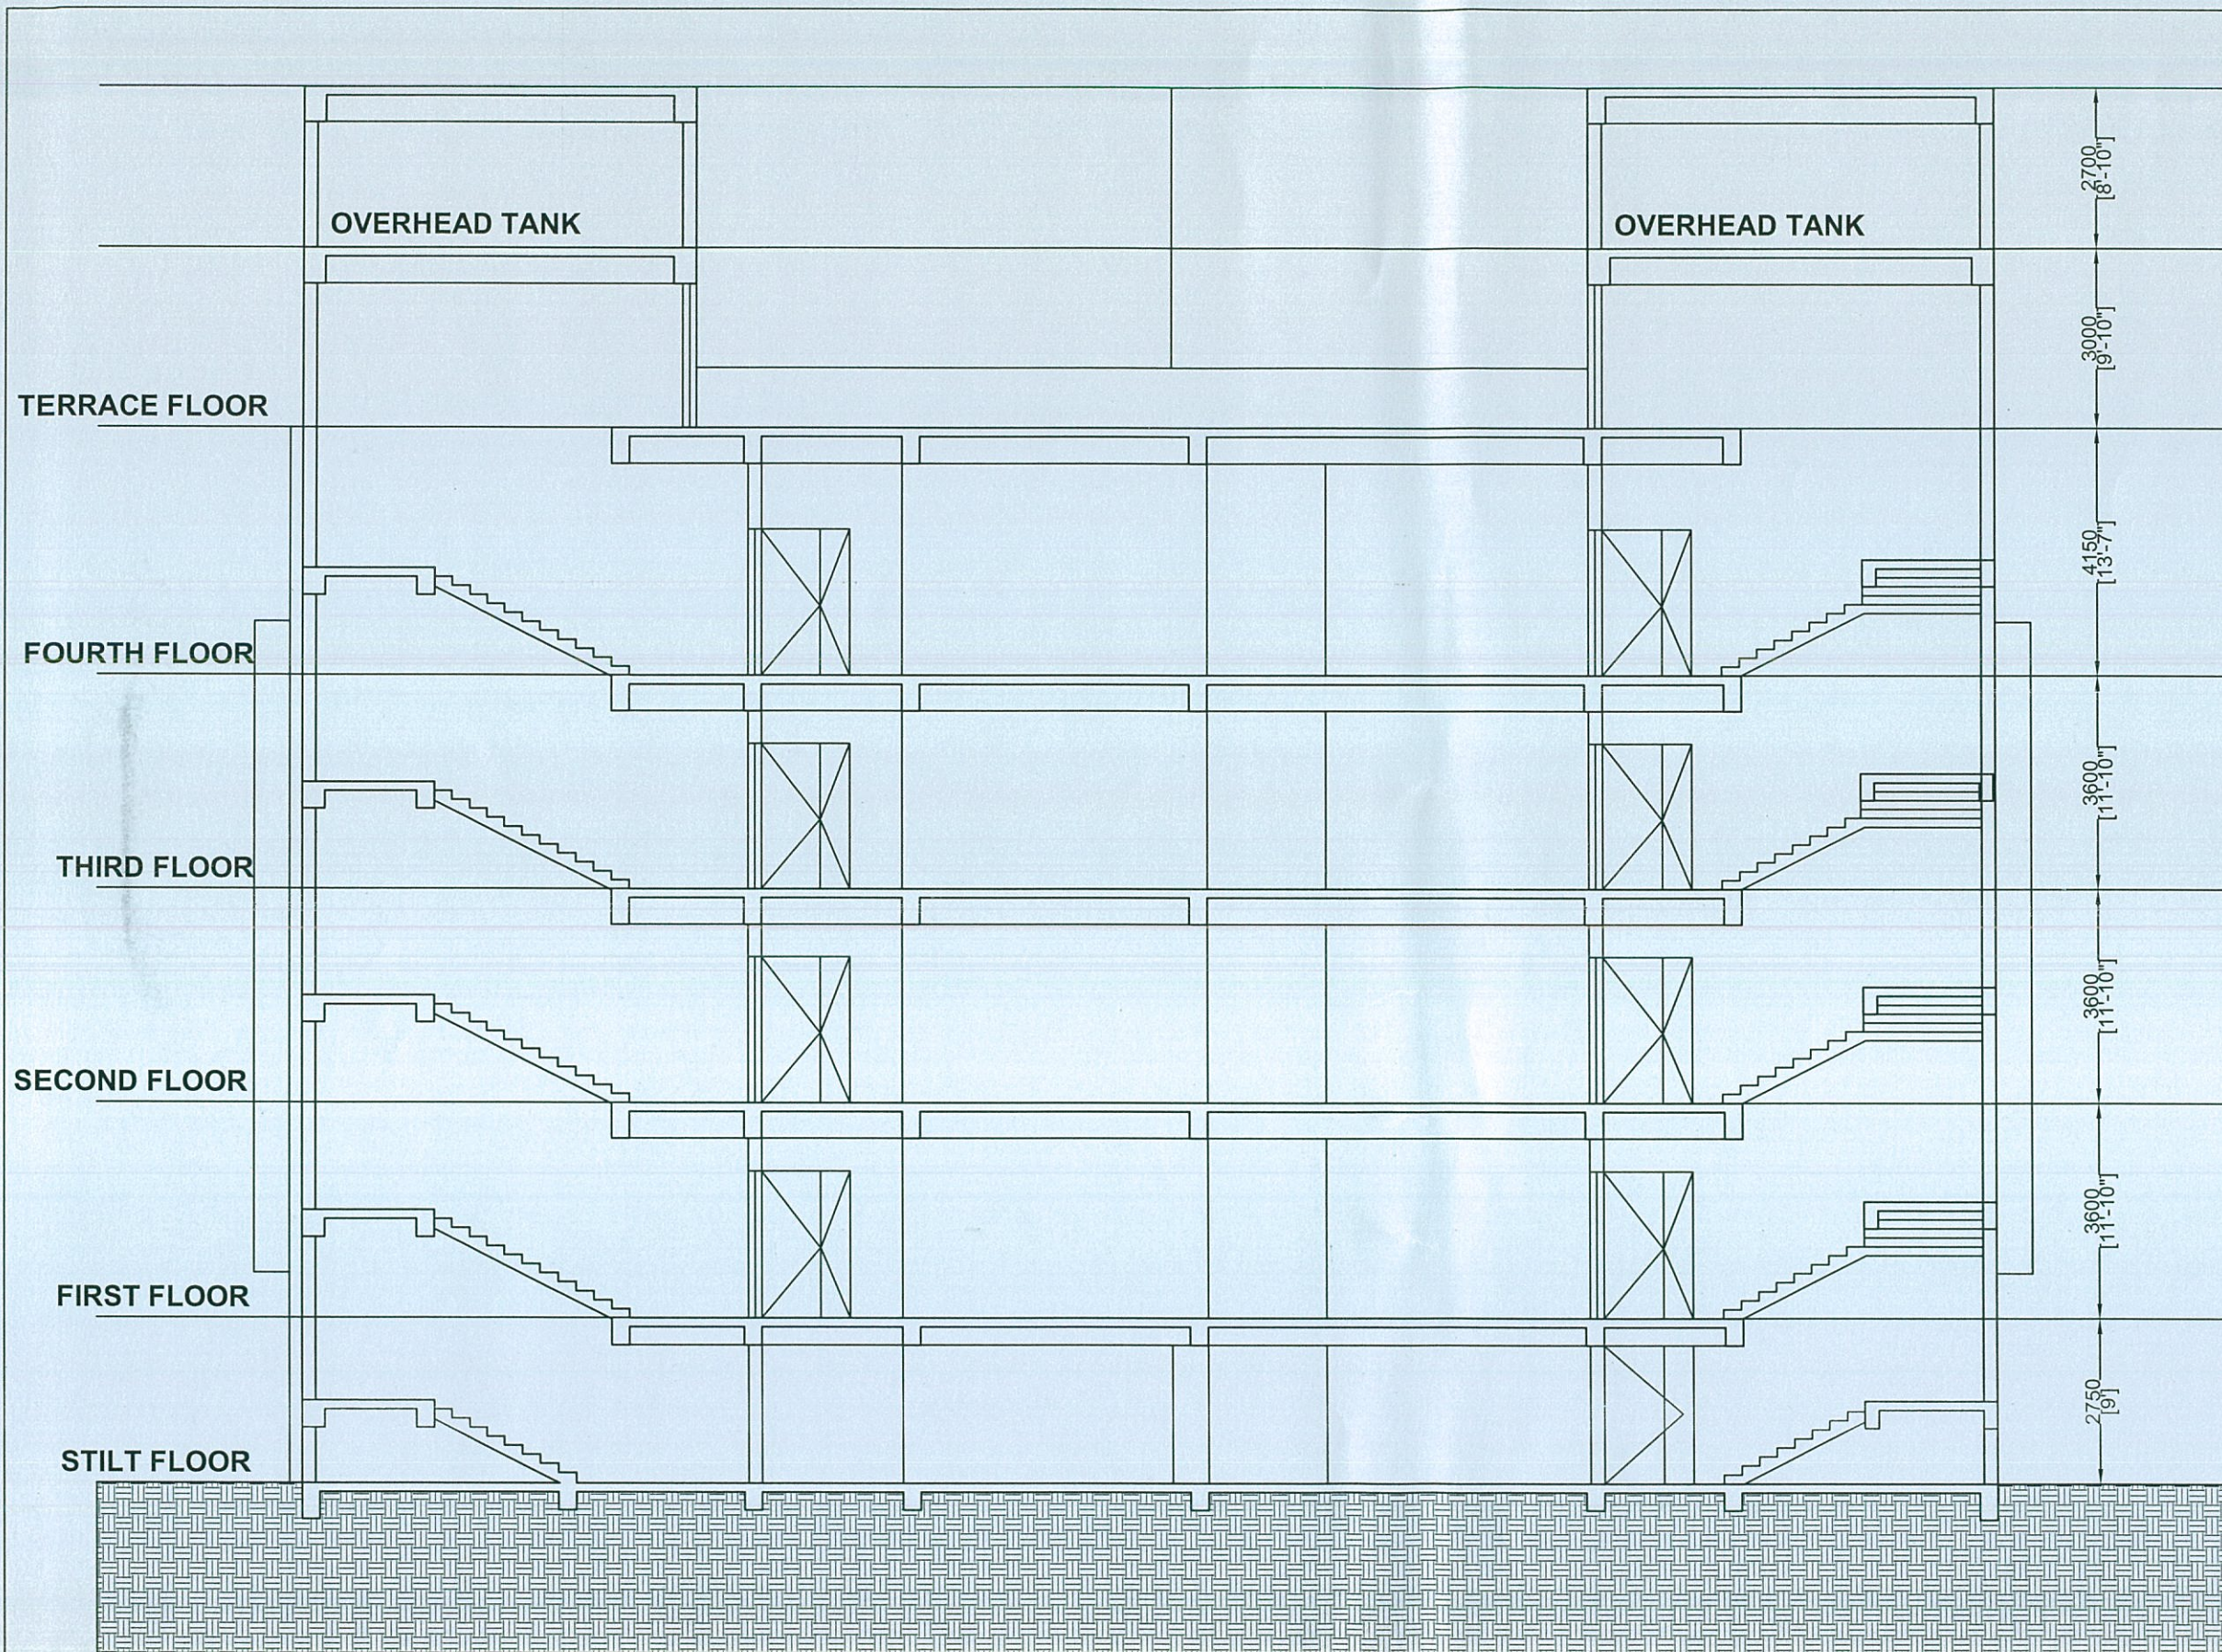


**DRAFT
APPROVED BY**
30 MAY 2020
S. SOHAM MODI
MANAGING DIRECTOR

PROPOSED
PROPOSED
HEALTHCARE
FACILITY AT
GENOME VALLEY,
HYDERABAD,
TELANGANA

SECTION AA'

R9

DNA
HEALTH CARE PROJECTS LLP

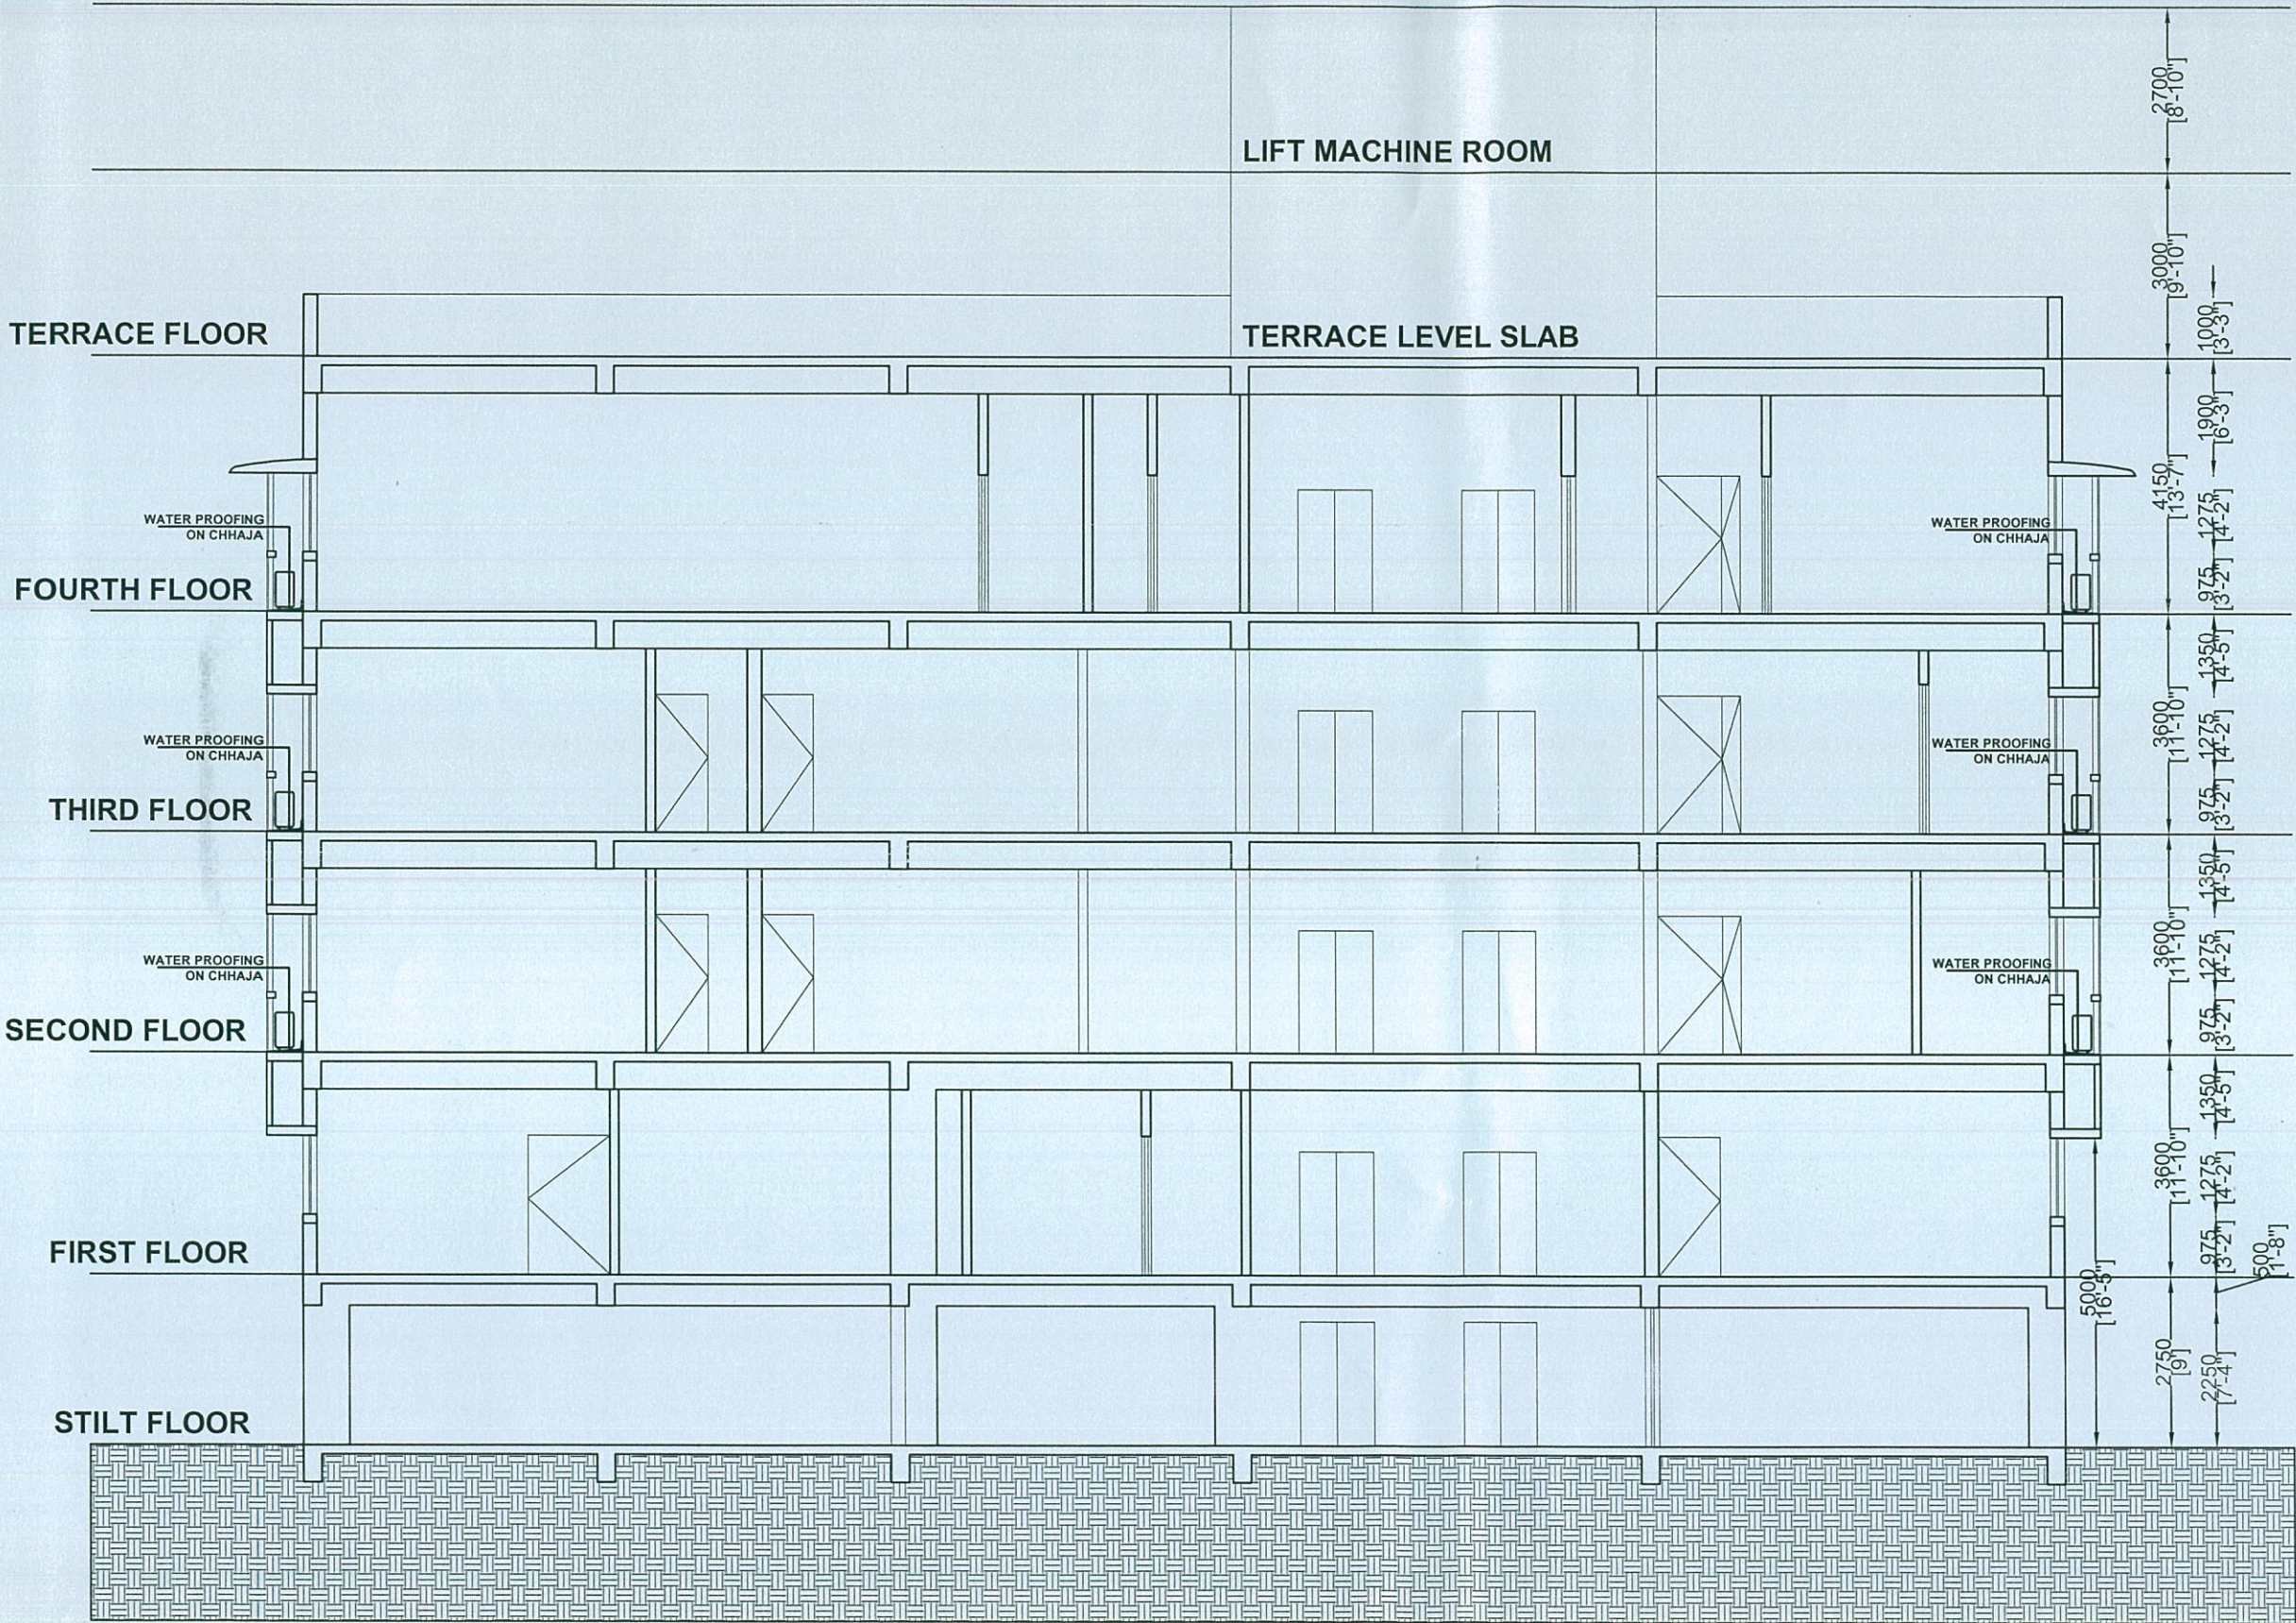


**DRAFT
APPROVED BY**
30 MAY 2020
SOHAM MODI
MANAGING DIRECTOR

**PROPOSED
PROPOSED
HEALTHCARE
FACILITY AT
GENOME VALLEY,
HYDERABAD,
TELANGANA**

SECTION BB'

R9

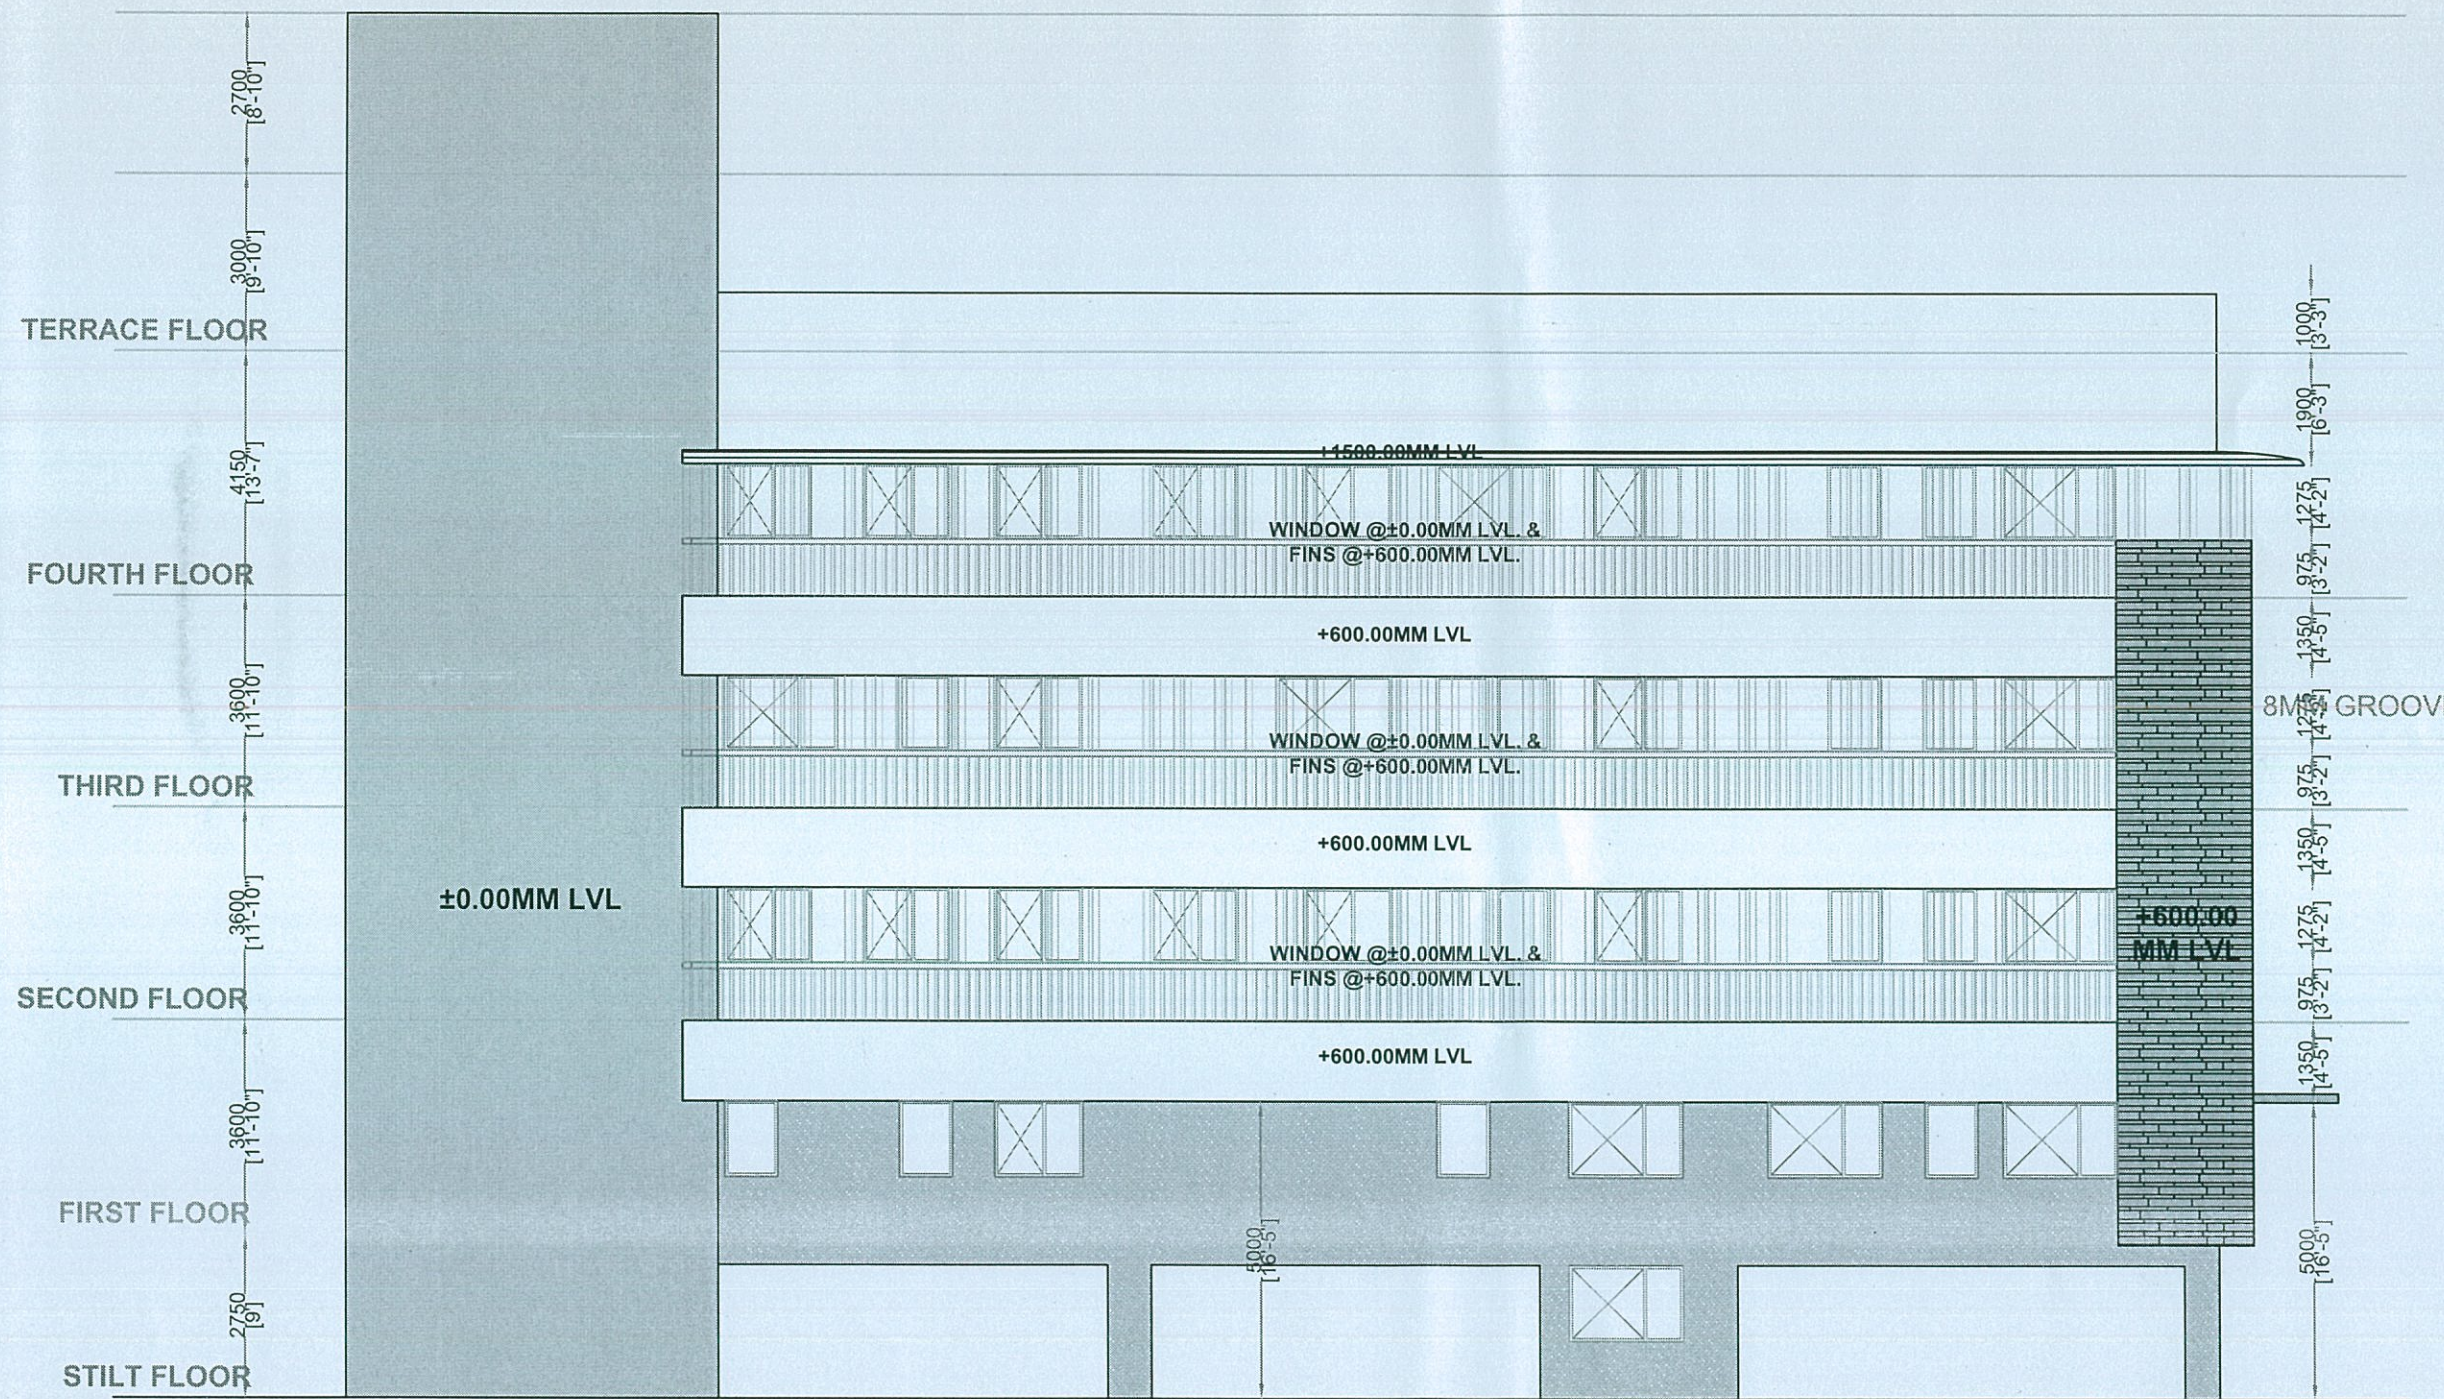

**DRAFT
APPROVED BY**
30 MAY 2020
SOHAM MODI
MANAGING DIRECTOR

**PROPOSED
PROPOSED
HEALTHCARE
FACILITY AT
GENOME VALLEY,
HYDERABAD,
TELANGANA**

**NORTH SIDE
ELEVATION**

R9

DNA
HEALTH CARE PROJECTS LLP




✓
DRAFT
APPROVED BY
30 MAY 2020
SOHAM MODI
MANAGING DIRECTOR


PROPOSED
PROPOSED
HEALTHCARE
FACILITY AT
GENOME VALLEY,
HYDERABAD,
TELANGANA

EAST SIDE
ELEVATION

R9

DNA
HEALTH CARE PROJECTS LLP

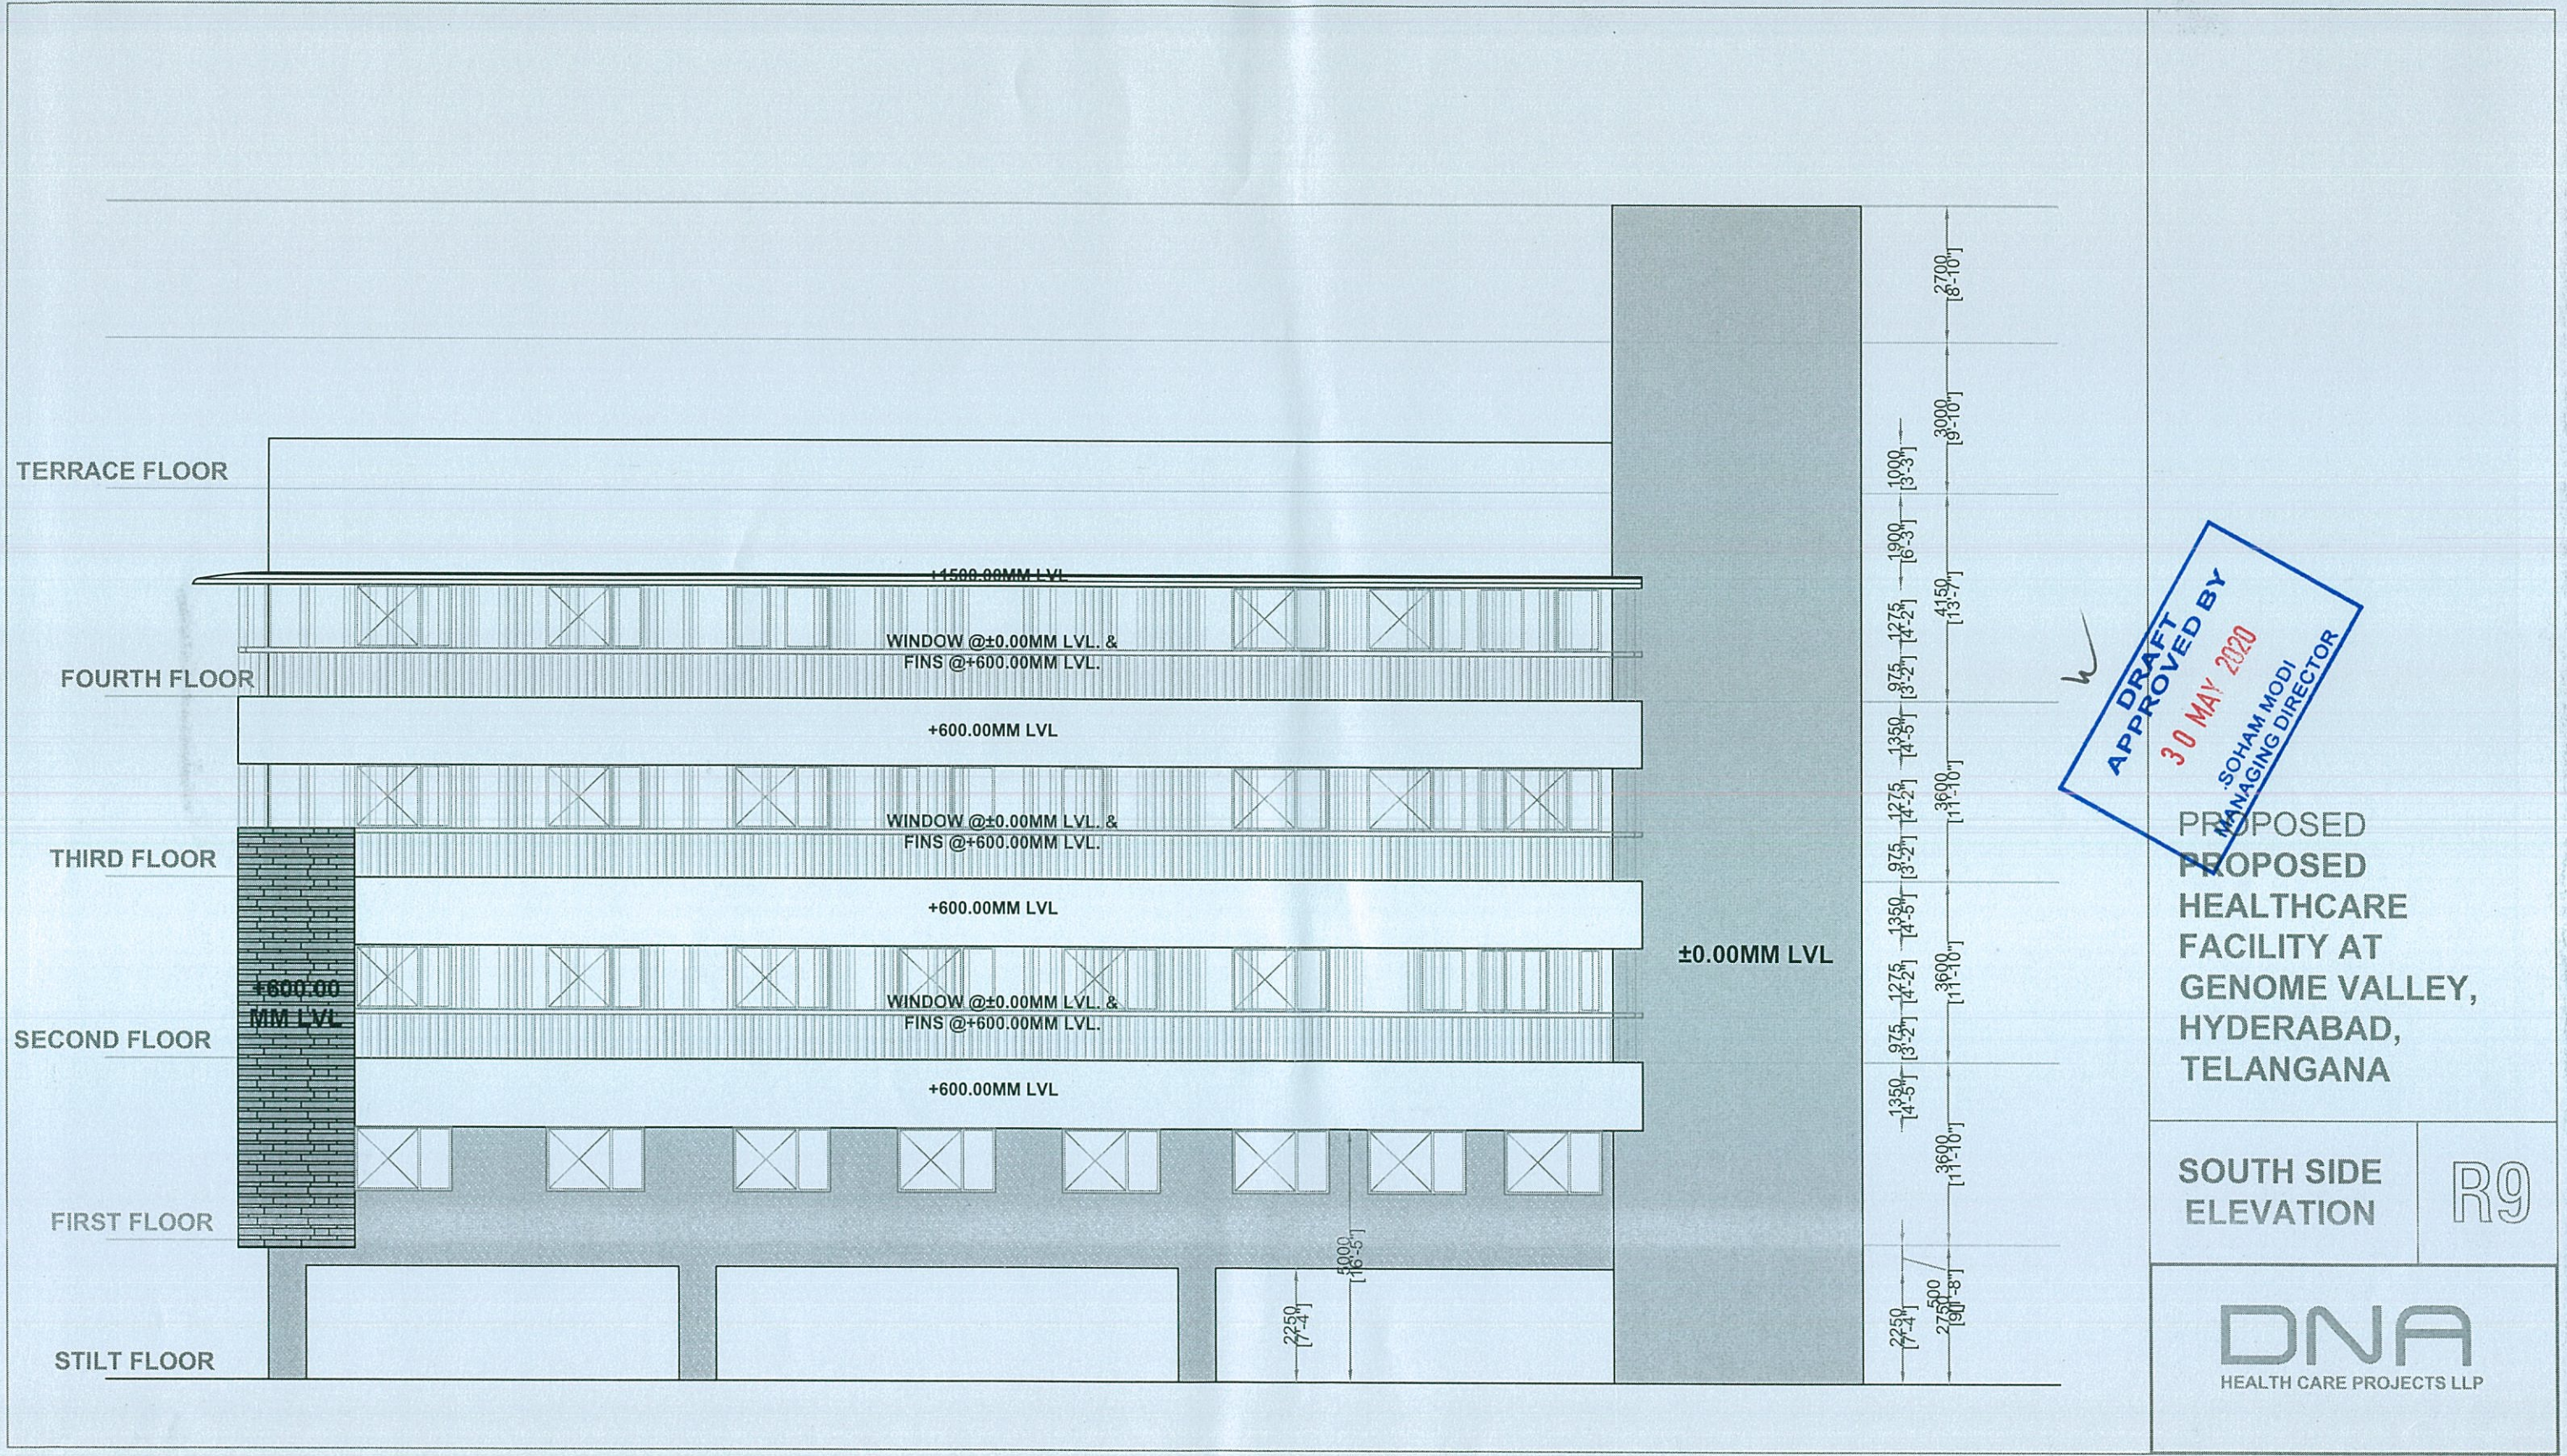

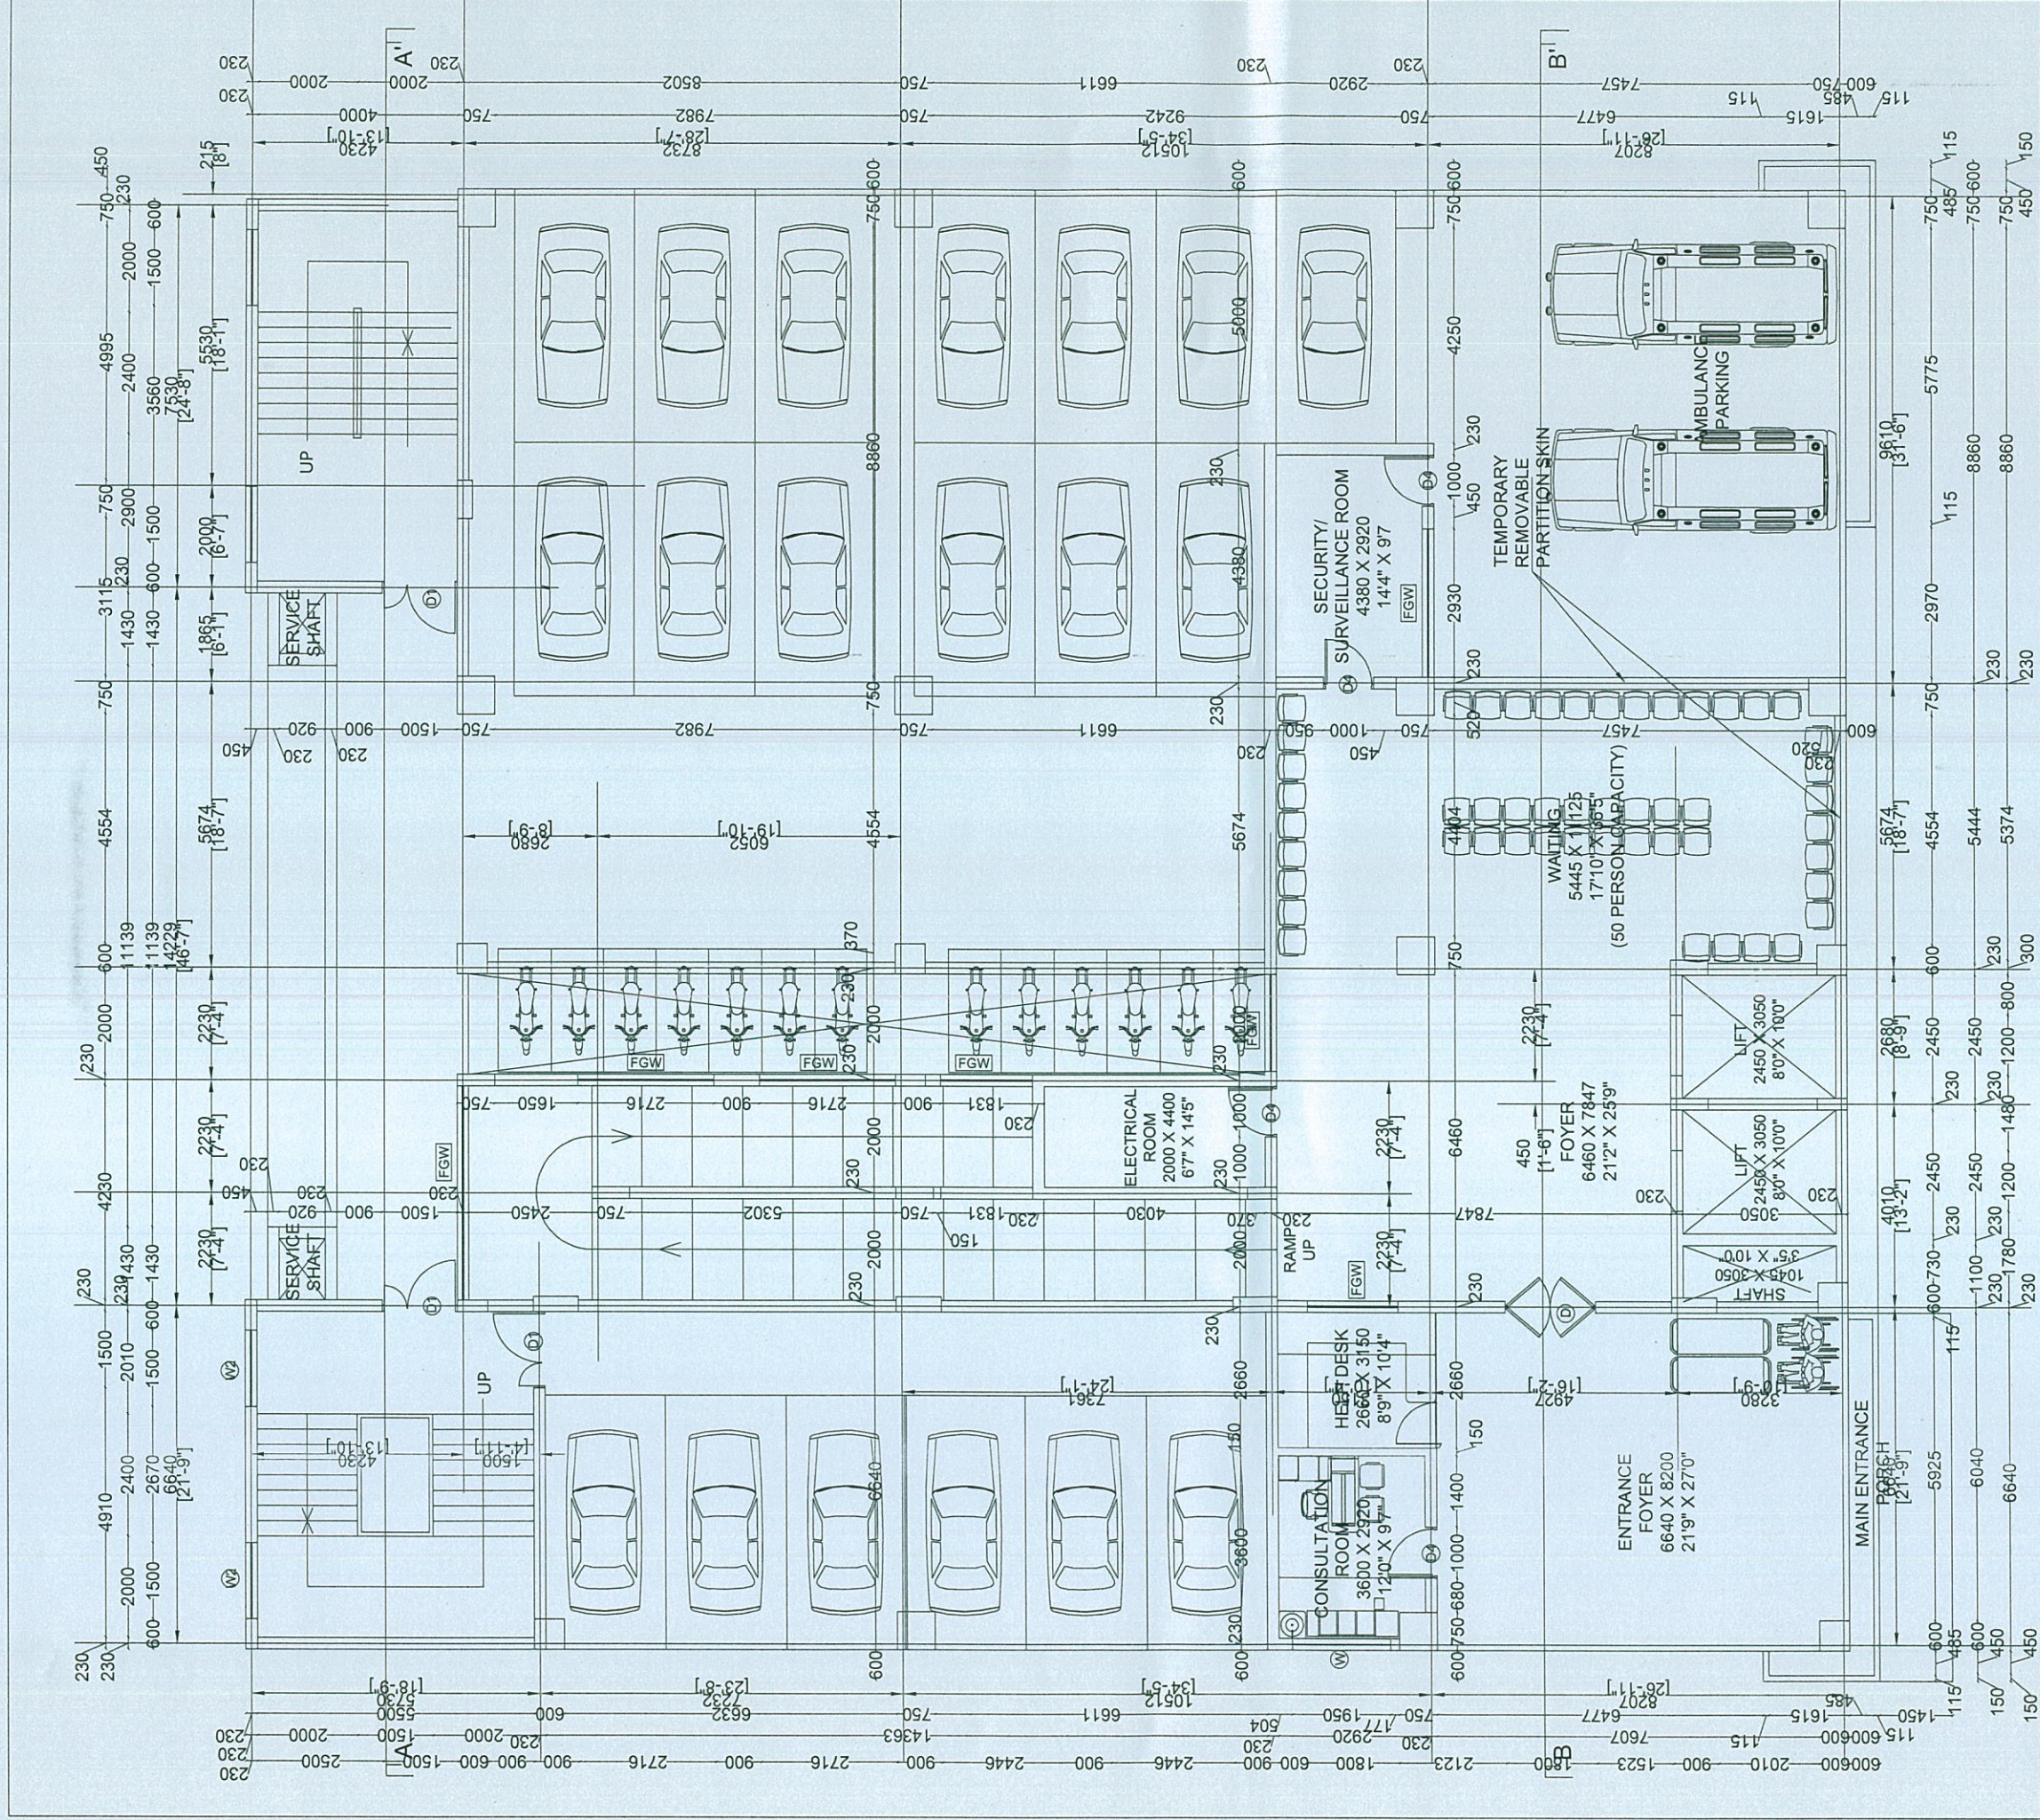

SYMBOL	SIZE	SILL	LINTEL	NOS.	SYMBOL	SIZE	SILL	LINTEL	NOS.	SYMBOL	SIZE	SILL	LINTEL	NOS.
(D)	1800MM X 2250MM	-	(D4)	01	1000MM X 2250MM	(W)	1950MM X 1275MM	(W3)	01	900MM X 1275MM	(W3)	975MM X 2250MM	(W3)	01
(D1)	1500MM X 2250MM	-	(D5)	03	900MM X 2250MM	(W1)	1950MM X 800MM	(W4)	02	750MM X 1275MM	(W4)	975MM X 2250MM	(W4)	02
(D2)	1350MM X 2250MM	-	(D6)	-	850MM X 2250MM	(W2)	1500MM X 1275MM	(W5)	-	600MM X 1275MM	(W5)	975MM X 2250MM	(W5)	-
(D3)	1200MM X 2250MM	-	(D7)	-	750MM X 2250MM	(W3)	1300MM X 1275MM	(W6)	-	MASONRY WALL UP TO 900MM ABOVE FIXED GLASS UP TO FALSE CEILING / BEAM BOTTOM	(FGW)	975MM X 2250MM	(FGW)	-


PROPOSED
PROPOSED HEALTHCARE FACILITY
AT GENOME VALLEY, HYDERABAD
TELANGANA

GROUND FLOOR

WORKING DRAWING

DNA
HEALTH CARE PROJECTS LLP

APPROVED BY
30 MAY 2020
SOHAM MODI
MANAGING DIRECTOR

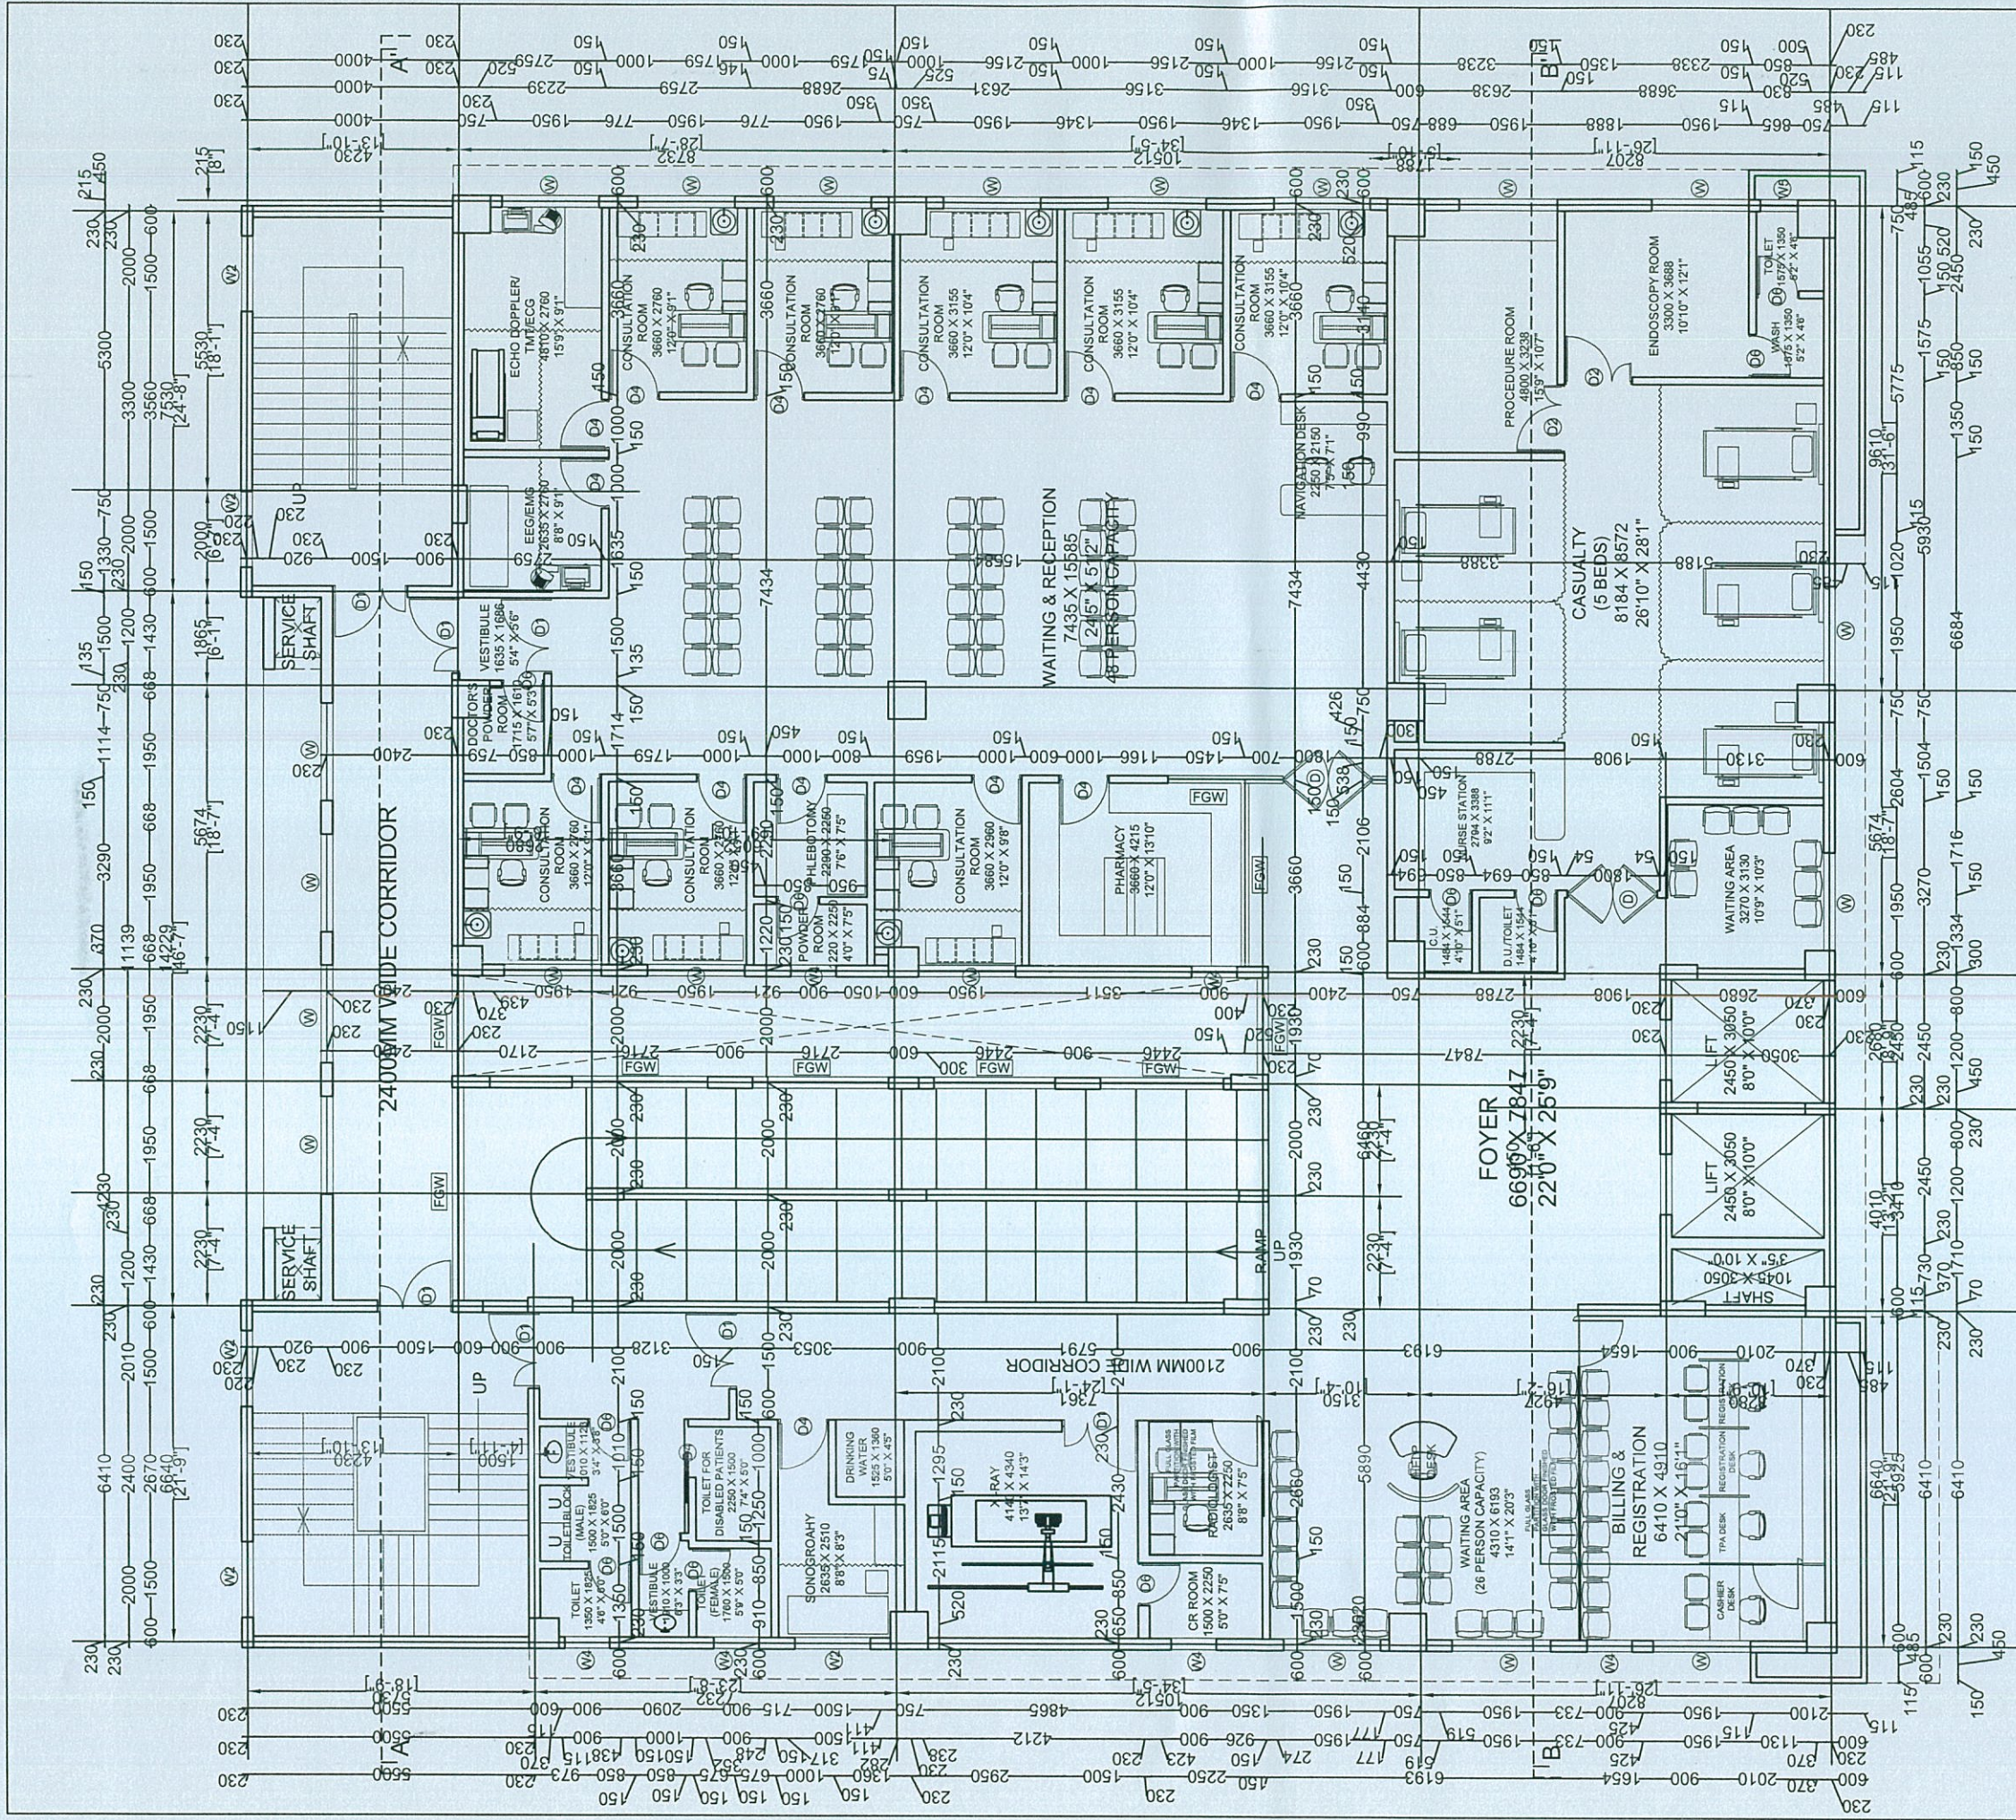

SYMBOL	SIZE	SILL	LINTEL	NOS.	SYMBOL	SIZE	SILL	LINTEL	NOS.	SYMBOL	SIZE	SILL	LINTEL	NOS.
D	1800MM X 2250MM	-	D4	02	2250MM	-	D4	14	2250MM	W	1950MM X 1275MM	975MM X 1275MM	W4	900MM X 1275MM
D1	1500MM X 2250MM	-	D5	07	2250MM	-	D5	-	2250MM	W1	1950MM X 800MM	1075MM X 1975MM	W5	750MM X 1275MM
D2	1350MM X 2250MM	-	D6	02	2250MM	-	D6	11	2250MM	W2	1500MM X 1275MM	975MM X 1275MM	W6	600MM X 1275MM
D3	1200MM X 2250MM	-	D7	-	2250MM	-	D7	-	2250MM	W3	1300MM X 1275MM	975MM X 1275MM	FGW	MASONRY WALL UP TO 900MM ABOVE FIXED GLASS UP TO FALSE CEILING/ BEAM BOTTOM


PROPOSED
PROPOSED HEALTHCARE FACILITY
AT GENOME VALLEY, HYDERABAD,
TELANGANA

199

FIRST FLOOR

WORKING DRAWING

DRAFT
APPROVED BY
30 MAY 2020
SOHAM MODI
MANAGING DIRECTOR

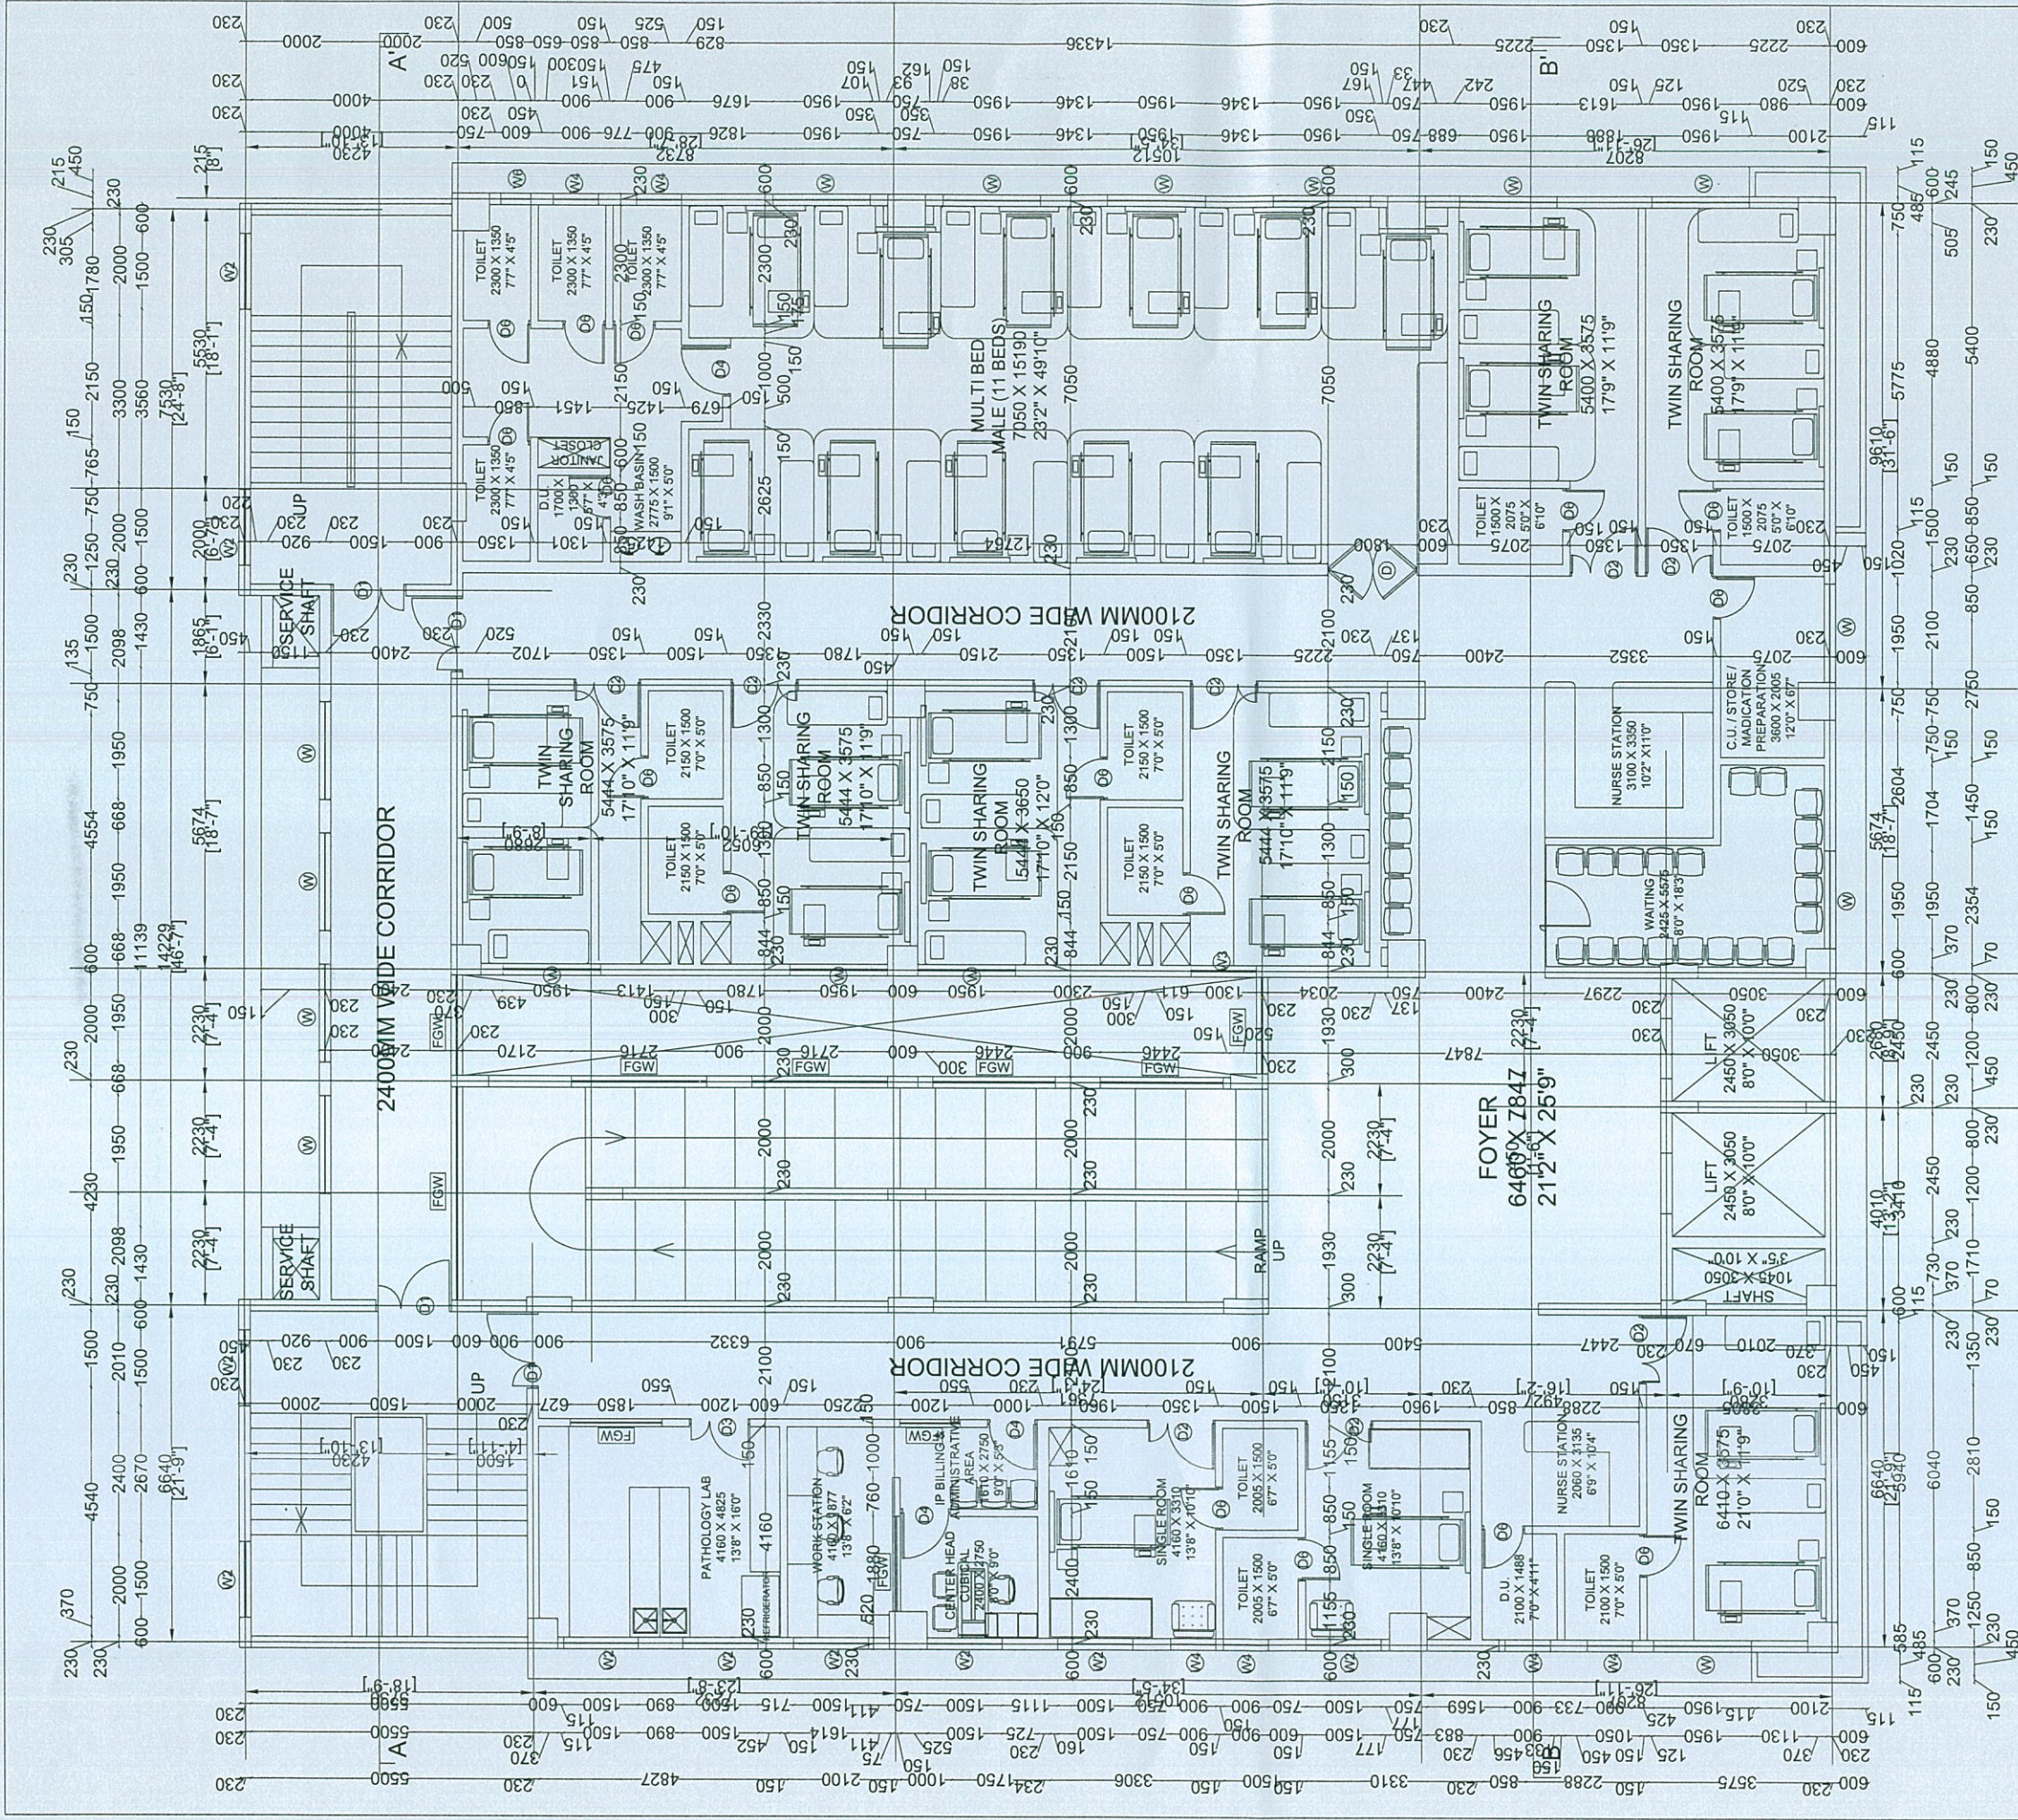

SYMBOL	SIZE	SILL	LINTEL	NOS.	SYMBOL	SIZE	SILL	LINTEL	NOS.	SYMBOL	SIZE	SILL	LINTEL	NOS.	SYMBOL	SIZE	SILL	LINTEL	NOS.
(D)	1800MM X 2250MM	-	2250MM	01	(D4)	1000MM X 2250MM	-	2250MM	03	(W)	1950MM X 1275MM	975MM	2250MM	16	(W4)	900MM X 1275MM	975MM	2250MM	06
(D1)	1500MM X 2250MM	-	2250MM	04	(D5)	900MM X 2250MM	-	2250MM		(W1)	1950MM X 800MM	1075MM	1975MM	-	(W5)	750MM X 1275MM	975MM	2250MM	-
(D2)	1350MM X 2250MM	-	2250MM	09	(D6)	850MM X 2250MM	-	2250MM	16	(W2)	1500MM X 1275MM	975MM	2250MM	10	(W6)	600MM X 1275MM	975MM	2250MM	01
(D3)	1200MM X 2250MM	-	2250MM	01	(D7)	750MM X 2250MM	-	2250MM		(W3)	1300MM X 1275MM	975MM	2250MM	01	FGW	MASONRY WALL UP TO 900MM ABOVE FIXED GLASS UP TO FALSE CEILING/ BEAM BOTTOM			

PROPOSED
PROPOSED HEALTHCARE FACILITY
AT GENOME VALLEY, HYDERABAD,
TELANGANA


R9

SECOND FLOOR

WORKING DRAWING

DNA
HEALTH CARE PROJECTS LLP

DRAFT
APPROVED BY
30 MAR 2020
SOHAM MODI
MANAGING DIRECTOR

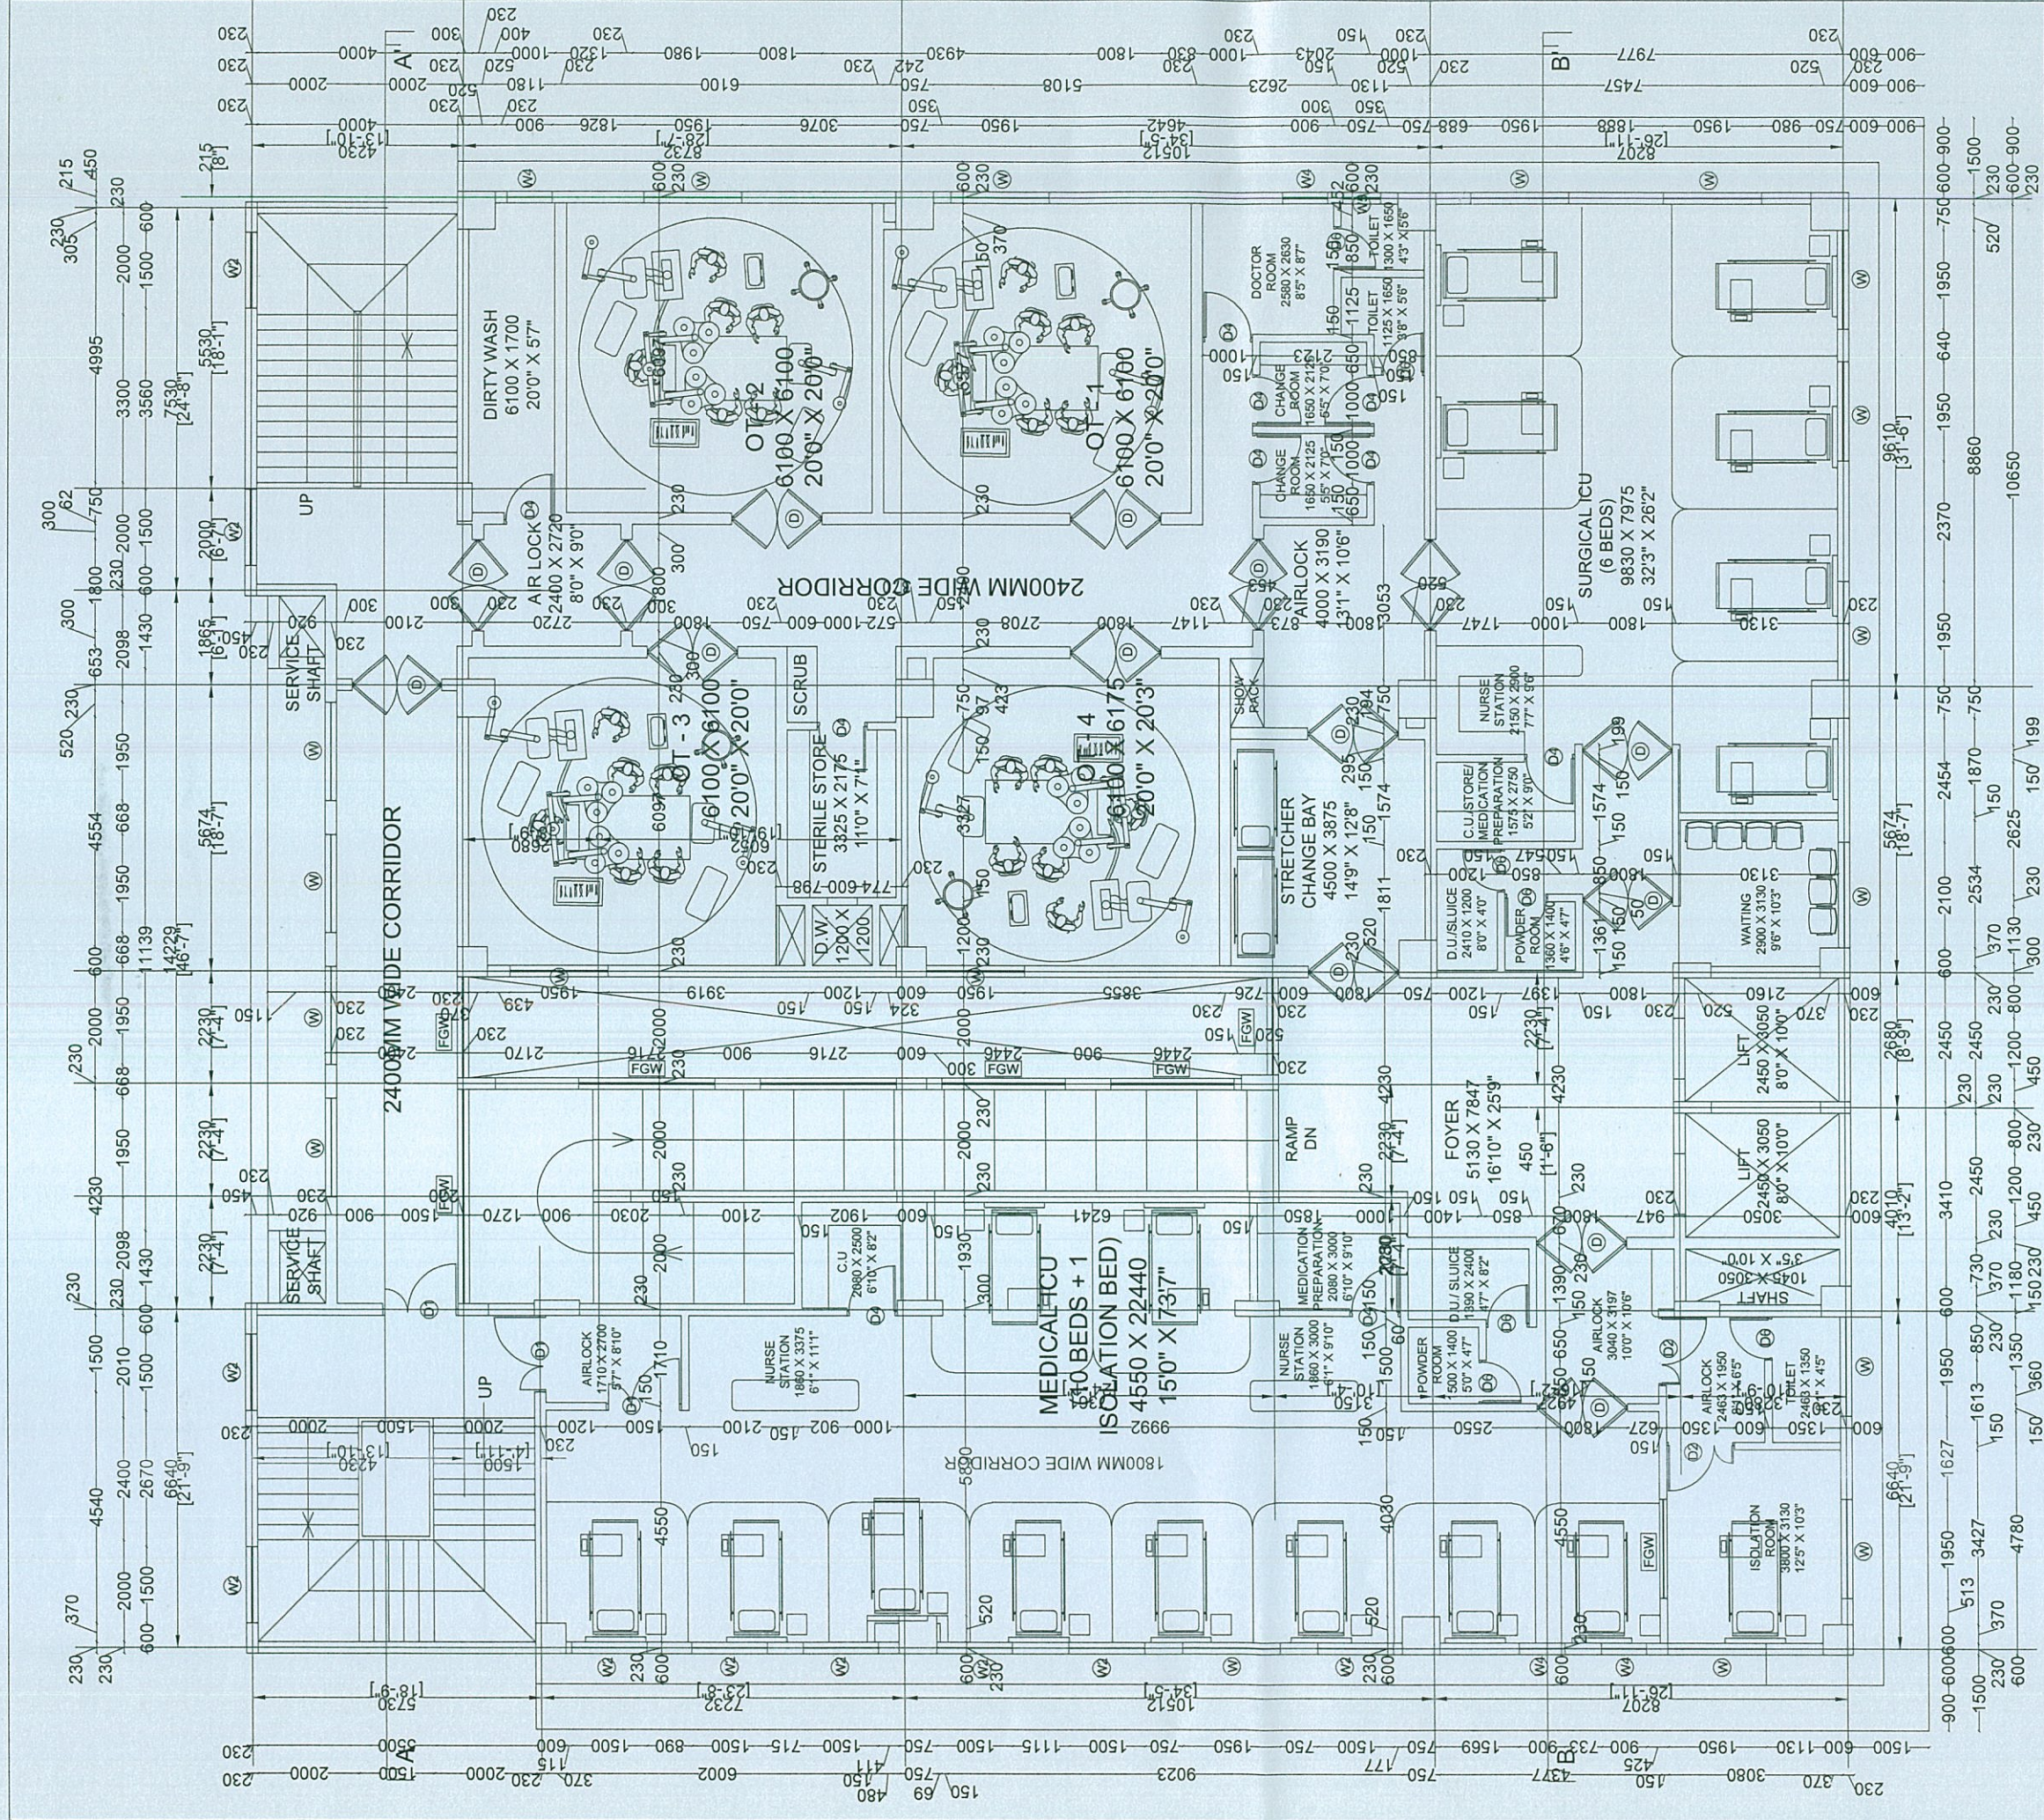

SYMBOL	SIZE	SILL	LINTEL NOS.	SYMBOL	SIZE	SILL	LINTEL	NOS.	SYMBOL	SIZE	SILL	LINTEL NOS.
D	1800MM X 2250MM	-	2250MM	D4	1000MM X 2250MM	-	2250MM	10	W	1950MM X 1275MM	975MM/2250MM	18
D1	1500MM X 2250MM	-	2250MM	D5	900MM X 2250MM	-	2250MM	07	W1	1950MM X 800MM	1075MM/1975MM	W5
D2	1350MM X 2250MM	-	2250MM	D6	850MM X 2250MM	-	2250MM	02	W2	1500MM X 1275MM	975MM/2250MM	W6
D3	1200MM X 2250MM	-	2250MM	D7	750MM X 2250MM	-	2250MM	-	W3	1300MM X 1275MM	975MM/2250MM	FGW

PROPOSED
PROPOSED HEALTHCARE FACILITY
AT GENOME VALLEY, HYDERABAD,
TELANGANA

30 MAY 2020

APPROVED BY

SOHAM MODI
MANAGING DIRECTOR

FOURTH FLOOR

WORKING DRAWING

DNA
HEALTH CARE PROJECTS LLP