

To Mr

Sd/- Amc for Swimming
pool - 15mm -


This is to Inform you that
Amc of Swimming Pool for 15mm
project. for the year - 14-15. This is
for your Approval.

Enclosed ① Agreement Copy
② Approval copy
③ Bill


Harshada
8/11/14



The
Team
Please me

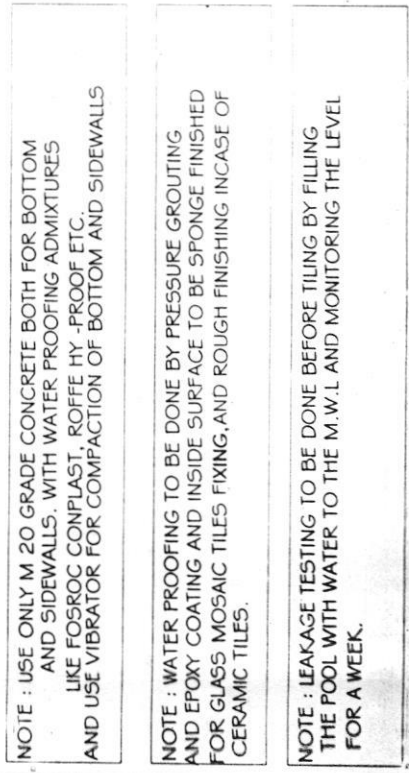

DETAIL OF SIDEWALL/DECK OVERFLOW GRATING /LIGHT FOR THE POOL OF BLOOMDALE. AT SHAMIRPET.	Checked: dheeraj.	scale: N.T.S(drg not to be scaled)	DRG.NO : PC/MP.BD/10103-1
	Drawn: srinivas.	PRAGATI CONSULTANTS HYDERABAD phone : 9848131574	

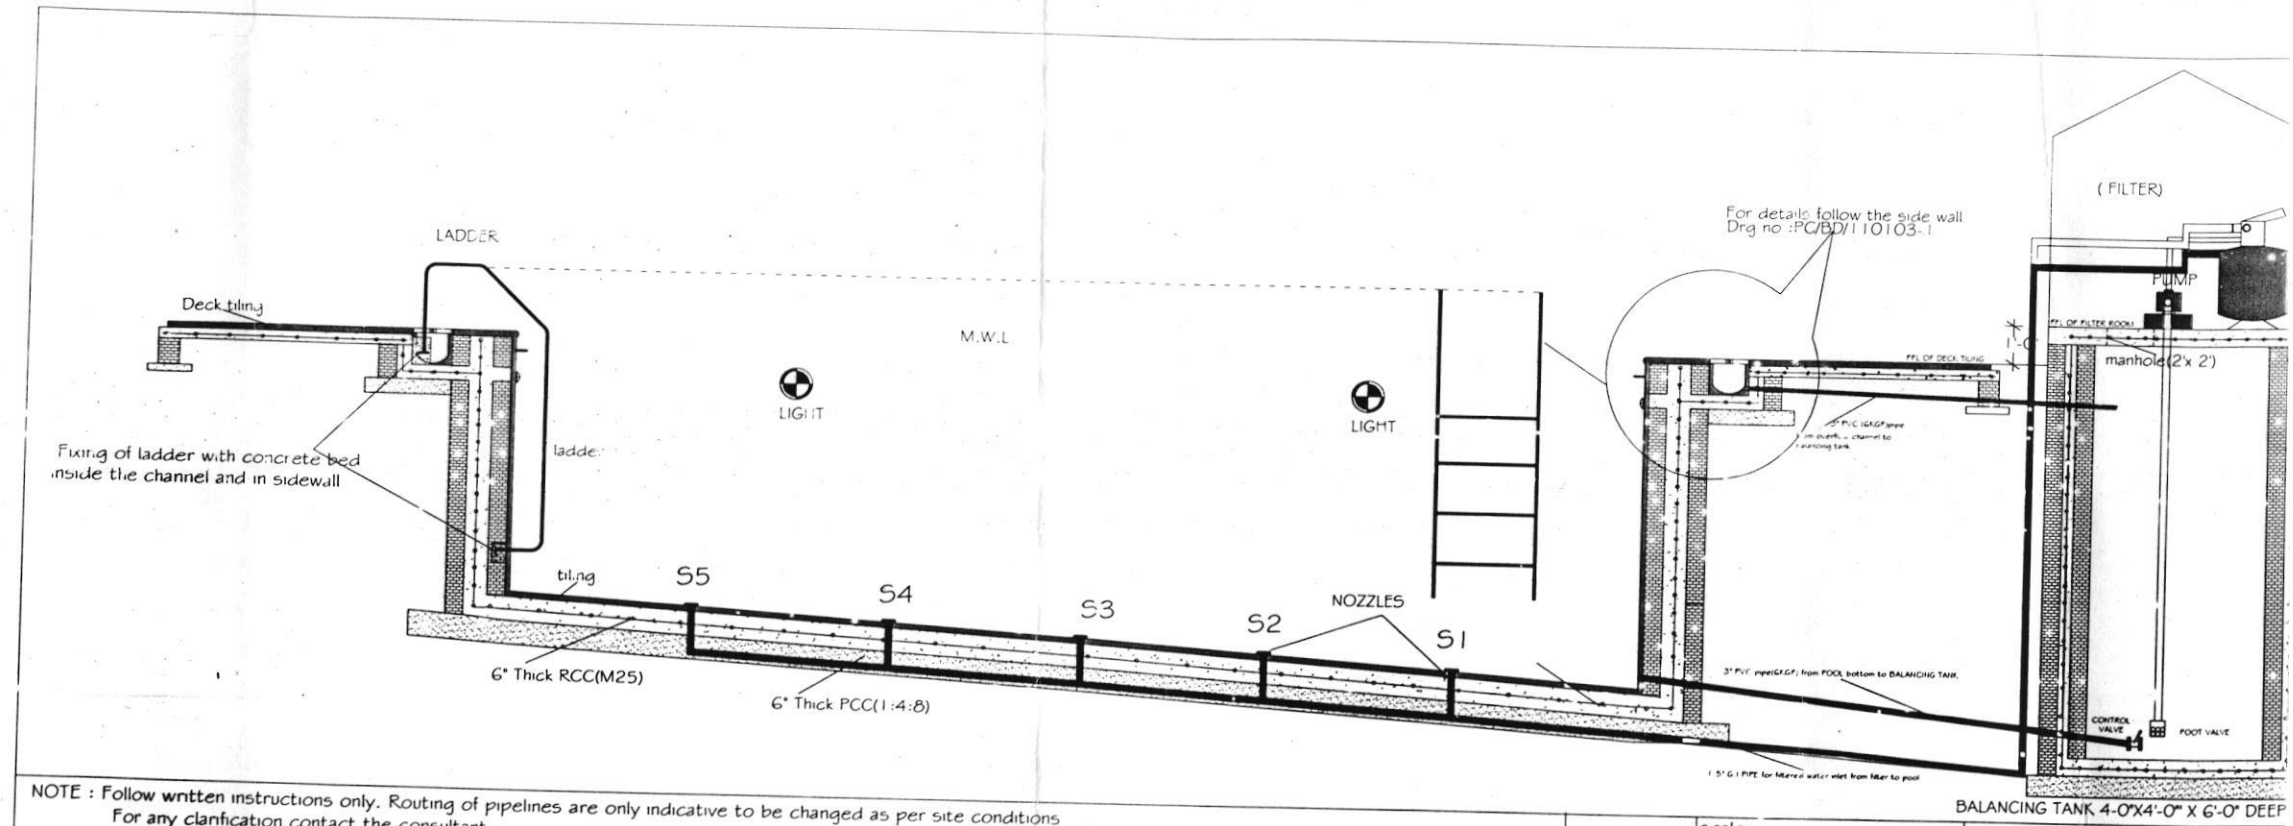

NOTE : Follow written instructions only. Routing of pipelines are only indicative to be changed as per site conditions
For any clarification contact the consultant.

DETAIL OF SECTIONAL SCHEMATIC OF SWIMMING POOL AND BALANCING TANK, AT BLOOMDALE, SHAMIRPET.,

Checked:
dheeraj

scale:
N.T.S (drg not to be scaled)


DRG.NO :
PC/BD/110103-3

Drawn:
srinivas

PRAGATI CONSULTANTS
HYDERABAD phone : 9848131574

Drawing not to be copied or reproduced without prior permission.

*Approved for
construction
by
8/1/14*

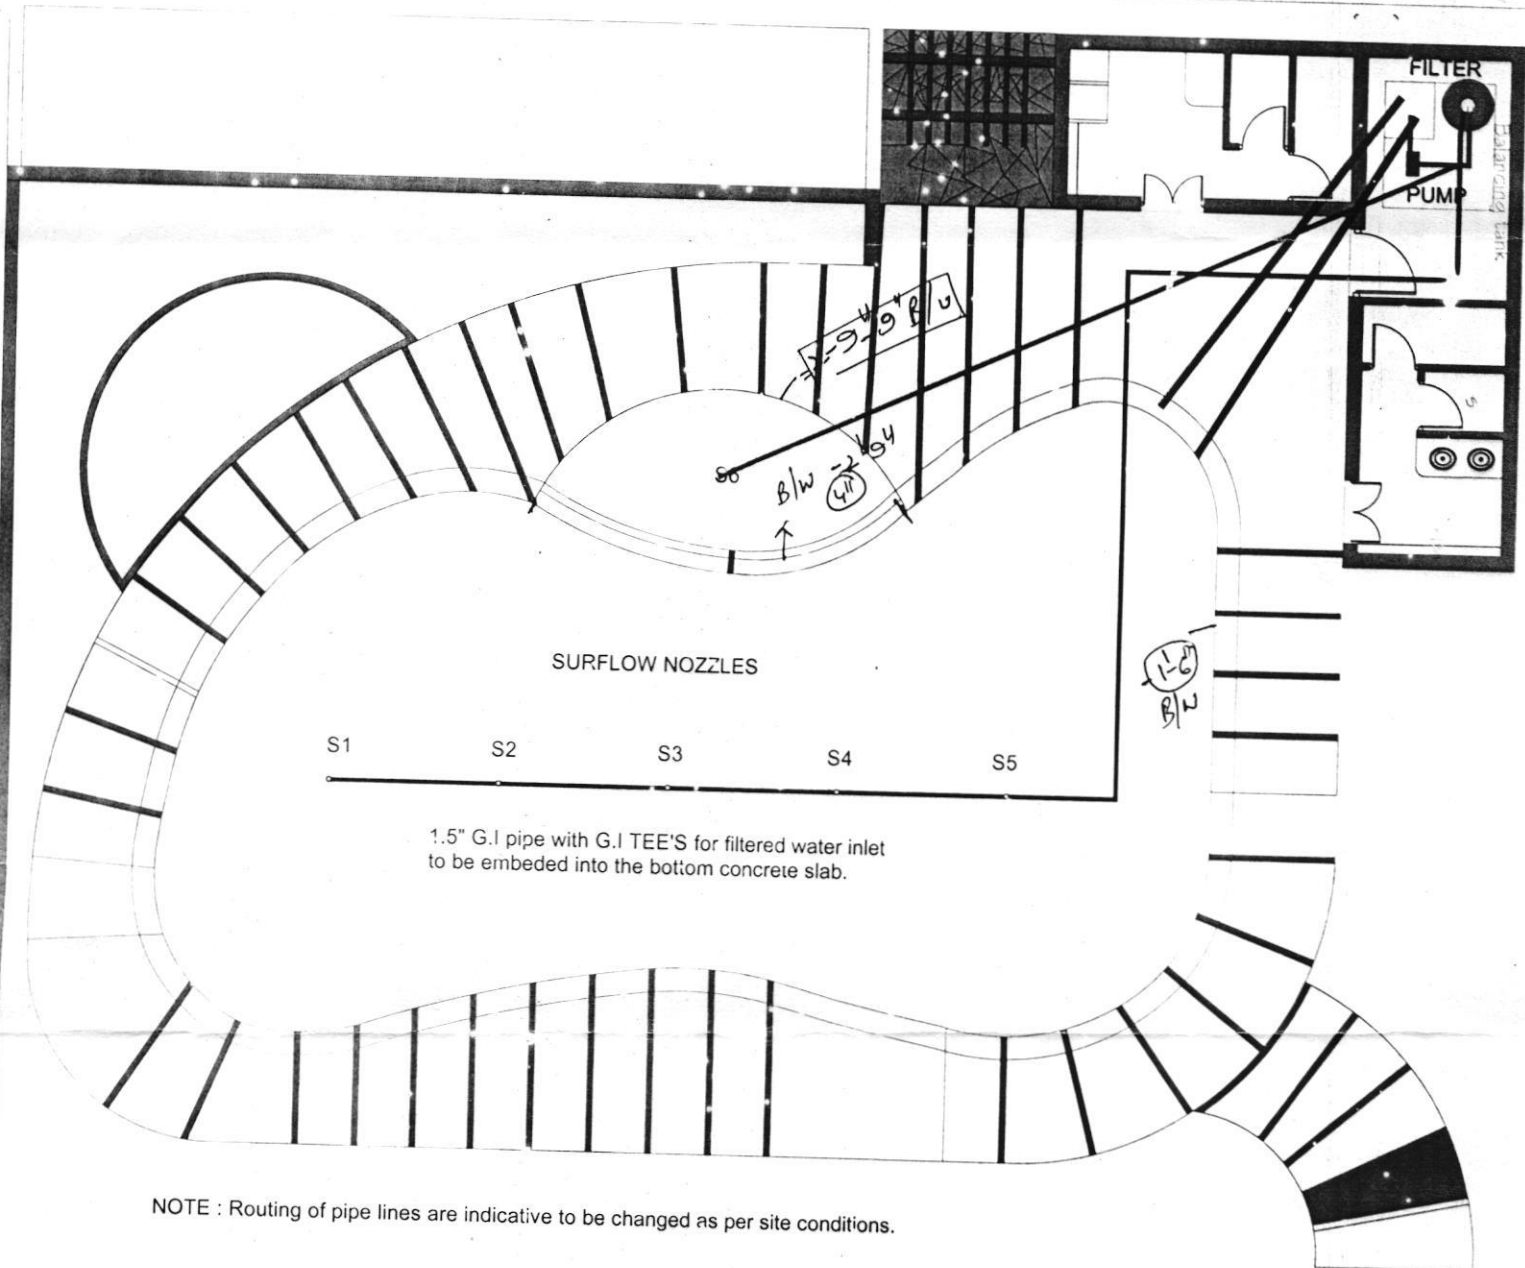

NOTE : Routing of pipe lines are indicative to be changed as per site conditions.


-  3" PVC 6 KGF PIPE FROM POOL BOTTOM TO BALANCING TANK SLOPING TOWARDS THE BALANCING TANK.
-  3" PVC 6 KGF PIPE FROM OVERFLOW CHANNEL TO BALANCING TANK SLOPING TOWARDS BALANCING TANK (TOP LEVEL).
-  2" PVC PIPE INSERT FROM TODDLE POOL TO THE MAIN POOL.
-  1.5" G.I PIPE WITH G.T TEE'S FOR THE FILTERED WATER INLET NOZZLES FROM THE FILTER TO THE POOL BOTTOM TO BE EMBEDDED INTO THE BOTTOM CONCRETE SLAB.

LUMBING/PIPE ROUTING DETAILS OR THE SWIMMING POOL AT LOOMDALE,SHAMIRPET.	Checked :	Scale:	Drg no:
	DHEERAJ.	N . T . S (Do not scale the drawing).	PC/BD/110103-2
	Drawn :	PRAGATI CONSULTANTS	
	SRINIVAS.	Hyderabad. Ph: 9848131574.	
Drawing not to be copied or reproduced without prior permission			

Approved for Const.
h2
6/1/11

Requisition Form

Company Name:		Bloomdale		Date:	25.11.10
Site & Phase :		KNM		Time:	15.00
Supplier		Mr Dheeraj		Req. No.	17872
Material required before date:		28.11.10		ID No.	2463
No	Description	Size	Quantity	Units	
1	Work order for swimming pool		1	no	
2					
3	drawing enclosed for reference				
4					
5					
6					
7					
8					
9					
10					
Remarks: For swming pool					
Prepared By		Khizer		Approved by	
Sign.& Date		25.11.10		Sign. & Date	

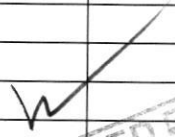

APPROVED BY
 26 NOV 2010
 SOHAM MODI
 MANAGING DIRECTOR

Company Name:		Bloomdale		Date:	
Site & Phase :		KNM		Time:	
Supplier				Req. No.	
Material required before date:				ID No.	
No	Description	Size	Quantity	Units	
1					
2					
3					
4					
5					
6					
7					
8					
Remarks :					
Prepared By				Approved by	
Sign.& Date				Sign. & Date	

give perup to Dhiraj - by Monday
 25/11/10
 Ent. ~~ent~~ Drawings of Swimming pool Enclosed
 26/11/10

Requisition Form

Company Name:	Bloomdale	Date:	25.11.10
Site & Phase :	KNM	Time:	15.00
Supplier	Mr Dheeraj	Req. No.	17872
Material required before date:	28.11.10	ID No.	2463
No	Description	Size	Quantity
1	Work order for swimming pool		1
2			
3	drawing enclosed for referance		
4			
5			
6			
7			
8			
9			
10			
Remarks: For swming pool			
Prepared By	Khizer	Approved by	
Sign.& Date	25.11.10	Sign. & Date	

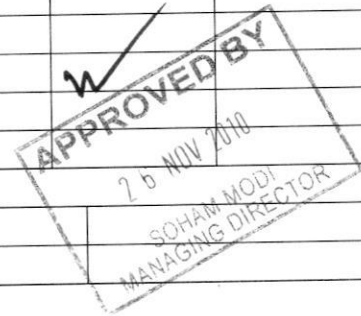

Company Name:	Bloomdale	Date:	
Site & Phase :	KNM	Time:	
Supplier		Req. No.	
Material required before date:		ID No.	
No	Description	Size	Quantity
1			
2			
3			
4			
5			
6			
7			
8			
Remarks :			
Prepared By		Approved by	
Sign.& Date		Sign. & Date	

Gaurav,

Meet me with this,

- only consultancy @ present.
- Civil works -
after 6 months i.e. - work starting

28/11/10

26/11/10



MODI

PROPERTIES &
INVESTMENTS PVT. LTD.

Off : 5-4-187/3&4, 11nd Floor,
M.G. Road, Secunderabad - 500 003.
Phone : 040-66335551
Fax : 040-27544058
email : info@modiproperties.com
Visit us at : www.modiproperties.com

To,
Mr. Sripal Reddy,
Shreya Aqua Technology,
L.B.Nagar, Hyderabad – 500074.

Date: - 30.10.13

Sub.: AMC for Swimming Pools at Bloomdale, Shameerpet – site.

Dear Sir,

For 2 swimming pools –
Sizes

54' x 26' x 4' (L x b x depth) -Adult Pool

18' x 8 ½' x 2' (L x b x depth) - Kids Pool

We hereby award you the AMC contract. First year – AMC will start from September 2013 and end on August 2014. After that AMC will continue for the next 4 years.

Details are as follow.

Period

First year – September 2013 to August 2014

Second year – September 2014 to August 2015

Third year – September 2015 to August 2016

Forth year – September 2017 to August 2018

Fifth year – September 2018 to August 2019

Charges per Month.

Rs. 9,500/-

Rs. 9,975/- 5% increase on first year.


Rs. 10,474/- 5% increase on second year.

Rs. 10,998/- 5% increase on third year.

Rs. 11,548/-

Payment terms – payment will be made each month after servicing. Bills to be raised in Bloomdale Residents Owners Association.

Thanking you,
Yours truly,

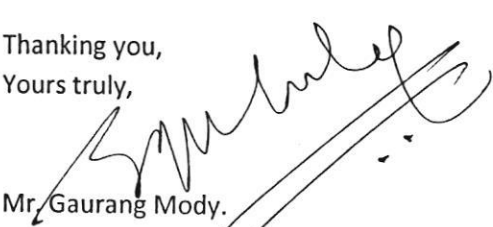
Mr. Gaurang Mody.
For Kadakia & Modi Housing.

*Received &
Sent to
01/11/13
2 Recd
30/11/13*



MODI

PROPERTIES &
INVESTMENTS PVT. LTD.

Off : 5-4-187/3&4, IInd Floor,
M.G. Road, Secunderabad - 500 003.
Phone : 040-66335551
Fax : 040-27544058
email : info@modiproperties.com
Visit us at : www.modiproperties.com

To,
Mr. Sripal Reddy,
Shreya Aqua Technology,
L.B.Nagar, Hyderabad – 500074.

Date: - 30.10.13

Sub.: AMC for Swimming Pools at Bloomdale, Shameerpet – site.

Dear Sir,

For 2 swimming pools –

Sizes

54' x 26' x 4' (L x b x depth) -Adult Pool

18' x 8 ½' x 2' (L x b x depth) - Kids Pool

We hereby award you the AMC contract. First year – AMC will start from September 2013 and end on August 2014. After that AMC will continue for the next 4 years.

Details are as follow.

Period

First year – September 2013 to August 2014

Second year – September 2014 to August 2015

Third year – September 2015 to August 2016

Forth year – September 2017 to August 2018

Fifth year – September 2018 to August 2019

Charges per Month.

Rs. 9,500/-

Rs. 9,975/- 5% increase on first year.

Rs. 10,474/- 5% increase on second year.

Rs. 10,998/- 5% increase on third year.

Rs. 11,548/-

Payment terms – payment will be made each month after servicing. Bills to be raised in Bloomdale Residents Owners Association.

Thanking you,
Yours truly,

Mr. Gaurang Mody.
For Kadakia & Modi Housing.

Scanned &
Sent to
Shreya
+ KKH
30/10/13

Report of installation work completed by pragati consultants for swimming pool				
Company Name:		Bloomdale	Approved by: khizer	
Project:		Kadakhia & Modi Housing	Sign:	
Work Description:		Swimming pool		
Name of the Contractor		Dheeraj (Pragati consultants)		
Prepared By		D.Manmohan		
Date:		11.06.13		
A	Item not received as per work order			
	S.no:05	1 Hp Self priming trolley mounted pump of kirloskar make	1.00	No's
	S.no:06	S.S Ladder 3 steps	1.00	No's
		Grab bars 4' 0"	2.00	No's
B	Item received Extra than work order			
	S.no:07	100w Halogen bulb light	2.00	No's

Increased circulation pump in self priming capacity has been increased to perform both functions.
 J. Rao

chiller now! with trolley (pump not given till dec)

✓ Total work 8 was received

Bill forwarded to Ale.
 17/6/13

file in for

process in file.
 10/7/13

Circulation pump to be replaced because of defect. To be replaced by Monday 15/7/13. It will be replaced.
 J. Rao
 10/7/13

Request for payment (Promotion and Purchase)

To
Mr. S. Pham

Division	☒ Purchase ☐ Promotion ☐ Other		
Pay to	Pragati Consultants		
Towards	Swimming pool material.		
Description	For supply and erection of swimming pool material against W.O dt 31.10.11		
Amount	Rs. 84,400/-		
Type of payment	☐ Advance ☒ Part Payment ☐ Balance Payment ☐ Full Payment ☐ Other		
Pay from company	KNM	Pay from Project	
Payment to be divided		Yes	No
Remarks:	Rs 50,000/- already paid.		
Prepared by	M.S. Rao	Sign	M.S. Rao
			Date 26/3/13
Approved by		Sign	KNM
			Date 4/4/13

↑ M.D.

Purchase

From: "knm" <knm@modiproperties.com>
To: "purchase" <purchase@modiproperties.com>
Sent: Tuesday, June 11, 2013 2:56 PM
Attach: Dheeraj - Pragati consultants.pdf
Subject: Report of installation work completed by pragati consultants

Kind att:Srinivas sir,

Plz find the report of installation work completed by pragati consultants for swimming pool KNM

Regards
Khizer
KNM

11-Jun-13

Report of installation work completed by pragati consultants for swimming pool					
Company Name:	Bloomdale			Approved by:	khizer
Project:	Kadakhia & Modi Housing			Sign:	
Work Description:	Swimming pool				
Name of the Contractor	Dheeraj (Pragati consultants)				
Prepared By	D.Manmohan				
Date:	11.06.13				
A	Item not received as per work order				
	S.no:05	1 Hp Self priming trolley mounted pump of kirloskar make	1.00	No's	
	S.no:06	S.S Ladder 3 steps	1.00	No's	
		Grab bars 4' 0"	2.00	No's	
B	Item received Extra than work order				
	S.no:07	100w Halogen bulb light	2.00	No's	

WORK ORDER
Original/Office Copy/Purchase Div. Copy

To,

Dt:31.10.11.

Mr.Dheeraj Ananthoj, Consultant Engineer
Pragati Consultants
23-06-87, Hari Bowli,
Near Shali Bunda,
Hyderabad-500 065.

Dear Sir,

Sub: Work Order for Swimming Pool equipments 1No. for adult &
1No.(small) for children for our site **Bloomdale, Shameerpet**
Hyderabad.

Ref: 1) Your quotation dated: 30.11.10
2) Personal discussions & negotiations on 31.10.11

Swimming Pool Capacity Adults : 35,000 gallons & size - 54' x 26' x 4' (L x b x depth)
Children : 2,000 gallons & size - 18' x 8 1/2' x 2' (L x b x depth)

Turnover period : 6 Hrs

P.S.F. Capacity : 100gpm (gallons per minute)
(Pressure Sand filter)

S.No.	Particulars	Units	Qty	Unit Price Rs.	Amount Rs.
1)	<u>PART I</u> <u>Pressure Sand Filter</u> Consisting of 1 No. Imported Compact FRP Pressure filter of Diameter 760mm with under collection drain pipe network including Multi Port valve. Including erection testing & commissioning of CWG AUSTRALIA/ WATER CO.MINDER/ AUSTRALIA	Nos.	1	82,000.00	82,000.00
2)	<u>Circulation Pump</u> Supply and plumbing connections for 3HP Monoblock pump set of Kirloskar SP2HM Series make or equivalent capable of delivering 25-30 M3/H Water. The Pump shall be suitable for 415V 3-Phase supply. (Excluding starter & electrical connections)	Nos.	1	18,000.00	18,000.00
3)	<u>Inlet Nozzles</u> Surflow Nozzles made of poly propylene(P.P)	Nos.	6	1000.00	6,000.00

Contd... 2nd page



Office copy

S.No.	Particulars	Units	Qty	Unit Price Rs.	Amount Rs.
4)	Brushes/Nets etc., 1 set of Hand Brushes, Leaf rake, deep bag net	Set	1	L.S.	4,000.00
5)	Suction Sweeper Unit: One portable suction sweeper equipment comprising of S.S. brush head with flexible Imported floating Hose Pipe of 50mm dia connected to the pump and brush with telescopic handle & including 1 H.P. self priming trolley mounted pump of Kirloskar make	Nos	1	35,000.00	35,000.00
6)	S.S. Ladders (made out of S.S. 316L quality 50mm dia pipe				
	3 step	Nos.	2	13,500.00	27,000.00
	Grab bars 4'-0" wide	Nos.	8	1,500.00	12,000.00
7)	Underwater light fixtures In FRP Imported with 100W halogen bulb and 12V step down transformer Excluding wire & connections. ("Minder"/ "Dazzle" brand from Australia)	Nos.	6	4,500.00	27,000.00
	Total (Rupees Two lakhs eleven thousand only)				211,000.00
	PART II Consultancy charges			L.S.	35,000.00

Terms & Conditions:

- 1) a) 25% advance Rs. 52,750/- (Rs. Fifty two thousand seven hundred and fifty only) vide Chq. No. drawn on HDFC Bank payable to Pragati Consultants
b) 40% after the first consignment of materials i.e. filter, filter media, ladders etc. arrive at the site.
c) 20% after erection.
d) 15% after, testing and commissioning.
e) For consultancy charges -50% paid - Rs.17,500.00 vide chq. No. 043149/27.12.10 drawn on HDFC Bank payable to Mr. Dheeraj Ananthoj bal. 50% on completion of all works.
- 2) The above quotation for treatment plant does not include any civil works like fixing of bars, ladders, diving boards etc. for which only guidance and supervision will be given for fixing.
- 3) Pipe lines required for inlet and outlet connection will have to be arranged by us.
- 4) Taxes included in above Work Order value.
- 5) Power supply will be made available in the filter plant room by us.
- 6) Potable water for filling the pool will be arranged by us.
- 7) Filter plant will be delivered 3 weeks after advance is released.

Contd.3.

[Handwritten signature]


Nice copy

- 8) Electrical connections for the pump and light fixtures have to be arranged by us.
(Fixing of light fixtures and ladders are to be taken care by us.)
- 9) 1 Year Warranty on all items from the date of Work Order.
- 10) Bill in the name of Kadakia & Modi Housing, Shameerpet

Thanking you.

Yours truly,

For Kadakia & Modi Housing

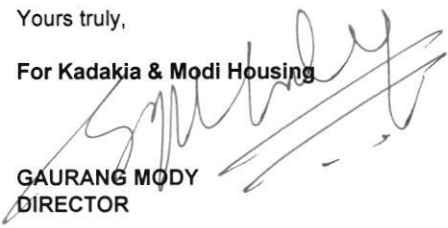
GAURANG MODY
DIRECTOR

Confirmed by :

Date :

Sign :

Purchase

From: "knm" <knm@modiproperties.com>
To: "purchase" <purchase@modiproperties.com>
Cc: "Guarang Mody" <gaurang@modiproperties.com>
Sent: Tuesday, May 21, 2013 2:27 PM
Subject: Swimming pool commissioning at KNM site.

Srinivas Sir,

This is for your kind information swimming pool commissioning is completed by pragathi consultant (Mr Dheeraj).

Note:- We have found small leakage in circulation pump casing. We have already shown to Mr,Dheeraj, he has committed to change the casing of pump.

Kindly follow-up with him to change casing of pump.

Regards
Khizer
KNM

2015 for ✓
Kw 21/5/13

Request for payment (Promotion and Purchase)

Division	☒ Purchase ☐ Promotion ☐ Other		
Pay to	Dheerajati Consultants		
Towards	Advance payment for swimming pool		
Description	Swimming pool (Adult & children) material & installation purposes NO dt 13.10.11		
Amount	Rs. 50,000/- ✓		
Type of payment	☒ Advance ☐ Part Payment ☐ Balance Payment ☐ Full Payment ☐ Other		
Pay from company	KNP	Pay from Project	
Payment to be divided		Yes	NO
Remarks:	Swimming pool material (Adult and children) to complete work within 7 days		
Prepared by	H.S. Rao	Sign H.S. Rao	Date 02/03/13
Approved by	[Signature]	Sign [Signature]	Date 4/3/13 4/9/13

Pragati Consultancy

Kadakia & Modi Housing

Ledger Account : 1-Apr-2010 to 31-Mar-2011

Page 178

Date	Particulars	Vch Type	Vch No.	Debit	Credit
27-12-2010	To HDFC - S.D.Road	Bank Payment	BP-32	17,500.00	
				17,500.00	
	By Closing Balance				17,500.00
				17,500.00	17,500.00

		<u>Pranay Mehta</u>			
1-3-2011	By HDFC - S.D.Road	Bank Receipt	BR-3	2,25,000.00	
31-3-2011	By Interest on Unsecured Loans	Journal	JV-9	3,375.00	
				2,28,375.00	
	To Closing Balance			2,28,375.00	
				2,28,375.00	2,28,375.00

		<u>Praveen Babu Petty Cash A/c</u>			
2-7-2010	To Cash	Cash Payment	CP-6	3,500.00	
3-7-2010	By Cash	Cash Receipt	CR-1		3,500.00
				3,500.00	3,500.00

		<u>Praveen Kumar.P - Hire Charges</u>			
18-4-2010	To HDFC - S.D.Road	Bank Payment	BP-10	495.00	
20-4-2010	To TDS Payable	Journal	JV-6	5.00	
22-5-2010	To HDFC - S.D.Road	Bank Payment	BP-13	643.00	
	To TDS Payable	Journal	JV-2	7.00	
12-6-2010	To HDFC - S.D.Road	Bank Payment	BP-11	1,089.00	
	To TDS Payable	Journal	JV-1	11.00	

Kadakia & Modi Housing

5-4-187/3 & 4, II Floor,
Soham Mansion, M.G. Road,
Secunderabad - 500 003.

Pragathi Consultancy

Ledger Account

1-Apr-2011 to 31-Mar-2012

Date	Particulars	Cheque No	Vch Type	Vch No.	Narration	Debit	Credit	Page 1
1-4-2011	To Opening Balance							
15-8-2011	By Consultancy Fees		Journal	JV-2	Being chq issued to Pragathi consultancy towards consultancy charges.	17,500.00	17,500.00	
						17,500.00	17,500.00	

WORK ORDER

Original/Office Copy/Purchase Div. Copy

To,

Dt:31.10.11.

Mr.Dheeraj Ananthoj, Consultant Engineer
Pragati Consultants
23-06-87, Hari Bowli,
Near Shali Bunda,
Hyderabad-500 065.

Dear Sir,

Sub: Work Order for Swimming Pool equipments 1No. for adult &
1No.(small) for children for our site **Bloomdale, Shameerpet**
Hyderabad.

Ref: 1) Your quotation dated: 30.11.10
2) Personal discussions & negotiations on 31.10.11

Swimming Pool Capacity Adults : 35,000 gallons & size - 54' x 26' x 4' (L x b x depth)
Children : 2,000 gallons & size - 18' x 8 1/2' x 2' (L x b x depth)

Turnover period : 6 Hrs

P.S.F. Capacity : 100gpm (gallons per minute)
(Pressure Sand filter)

S.No.	Particulars	Units	Qty	Unit Price Rs.	Amount Rs.
1)	<u>PART I</u> <u>Pressure Sand Filter</u> Consisting of 1 No. Imported Compact FRP Pressure filter of Diameter 760mm with under collection drain pipe network including Multi Port valve. Including erection testing & commissioning of CWG AUSTRALIA/ WATER CO.MINDER/ AUSTRALIA	Nos.	1	82,000.00	82,000.00
2)	<u>Circulation Pump</u> Supply and plumbing connections for 3HP Monoblock pump set of Kirloskar SP2HM Series make or equivalent capable of delivering 25-30 M3/H Water. The Pump shall be suitable for 415V 3-Phase supply. (Excluding starter & electrical connections)	Nos.	1	18,000.00	18,000.00
3)	<u>Inlet Nozzles</u> Surflow Nozzles made of poly propylene(P.P)	Nos.	6	1000.00	6,000.00

Contd... 2nd page

Spunily

*Received
Raj
H*

Purchase copy

S.No.	Particulars	Units	Qty	Unit Price Rs.	Amount Rs.
4)	Brushes/Nets etc., 1 set of Hand Brushes, Leaf rake, deep bag net	Set	1	L.S.	4,000.00
5)	Suction Sweeper Unit: One portable suction sweeper equipment comprising of S.S. brush head with flexible Imported floating Hose Pipe of 50mm dia connected to the pump and brush with telescopic handle & including 1 H.P. self priming trolley mounted pump of Kirloskar make	Nos	1	35,000.00	35,000.00
6)	S.S. Ladders (made out of S.S. 316L quality 50mm dia pipe				
	3 step	Nos.	2	13,500.00	27,000.00
	Grab bars 4'-0" wide	Nos.	8	1,500.00	12,000.00
7)	Underwater light fixtures In FRP Imported with 100W halogen bulb and 12V step down transformer Excluding wire & connections. ("Minder"/ "Dazzle" brand from Australia)	Nos.	6	4,500.00	27,000.00
	Total (Rupees Two lakhs eleven thousand only)				211,000.00
	PART II Consultancy charges			L.S.	35,000.00

Terms & Conditions:

- 1) a) 25% advance Rs. 52,750/- (Rs. Fifty two thousand seven hundred and fifty only) vide Chq. No. drawn on HDFC Bank payable to Pragati Consultants
b) 40% after the first consignment of materials i.e. filter, filter media, ladders etc. arrive at the site.
c) 20% after erection.
d) 15% after, testing and commissioning.
e) For consultancy charges -50% paid - Rs.17,500.00 vide chq. No. 043149/27.12.10 drawn on HDFC Bank payable to Mr. Dheeraj Ananthoj bal. 50% on completion of all works.
- 2) The above quotation for treatment plant does not include any civil works like fixing of bars, ladders, diving boards etc. for which only guidance and supervision will be given for fixing.
- 3) Pipe lines required for inlet and outlet connection will have to be arranged by us.
- 4) Taxes included in above Work Order value.
- 5) Power supply will be made available in the filter plant room by us.
- 6) Potable water for filling the pool will be arranged by us.
- 7) Filter plant will be delivered 3 weeks after advance is released.

Contd.3.

Spunly

Received
Raj

1 unharmed copy

- 8) Electrical connections for the pump and light fixtures have to be arranged by us.
(Fixing of light fixtures and ladders are to be taken care by us.)
- 9) 1 Year Warranty on all items from the date of Work Order.
- 10) Bill in the name of Kadokia & Modi Housing, Shameerpet

Thanking you.

Yours truly,

For Kadokia & Modi Housing

[Signature]
GAURANG MODY
DIRECTOR

Confirmed by :

Date :

Sign :

Received
[Signature]

Date: 20/12/10

To,
M.D.
Sir,

Sub:- Releasing of 50% consultancy
charges to M/s Pragati Consultants
for Swimming Pool at K.N.M. Reg.
—————x—————

Kindly instruct the concerned accountant to release
an amount of Rs. 17,500/- towards 50% Consultancy
Charges for Swimming Pool at K.N.M. Stadium.
M/s Pragati Consultants.
Price negotiated with Mr. Sheeraj is Rs. 35,000/- for
Consultancy Charges. ✓

M. Rao

Consultancy rates negotiated to Rs 35,000/-
orig. quote Rs 40,000/-

S. M. Shetty
20/12/10

V.S. Sharma
20/12/10



pragati consultants

SWIMMING POOLS*PLUMBING*CIVIL ENGINEERS

H. No. 23-6-87, Haribowli, Near Shalibanda, Hyderabad-65

Ph : 65702402, Mobile : 9848131574, Fax : 24522715,

Email : info@pools-pragaticonsultants.com,

WWW.POOLS-PRAGATICONSULTANTS.COM

TO,

**MODI PROPERTIES&INVESTMENTS (P) LTD,
M.G . ROAD,
SECUNDRABAD.**

DATE : 30-11-10

KIND ATTN: MR.SOHAM MODI/GAURANG MODI

**SUB : Quotation for swimming pool equipments and
Consultancy for **BLOOMDALE**
SHAMIRPET**

Sir,

Subsequent to collecting the drawings of the swimming pool at BLOOMDALE, Shamirpet, We are here by forwarding the quotation for the consultancy and filtration Equipments/accessories.

Hoping the quotation is clear in all respects, and in case of any clarification please Kindly contact me.

Thanking you.

For PRAGATICONSULTANTS

(DHEERAJ ANANTHOJ.)



pragati consultants

SWIMMING POOLS*PLUMBING*CIVIL ENGINEERS

H. No. 23-6-87, Haribowli, Near Shalibanda, Hyderabad-65

Ph : 65702402, Mobile : 9848131574, Fax : 24522715,

Email : info@pools-pragaticonsultants.com,

WWW.POOLS-PRAGATICONCONSULTANTS.COM

Swimming pool size

Swimming Pool Capacity

Turnover Period

PSF Capacity

: 16.3Mx 8.1M(ave) 1.2M deep Main pool
+5.6MX2.6M 0.6M deep Toddle pool

: 35000 gallons + 2000 gallons=37000G

166.5m3 capacity

: 6 hours

: 100 gpm

Pressure Sand Filter

gallons per minute

Sl. No.	Particulars	Quantity	Unit Rate	Amount
1	<u>Pressure Sand Filter</u> Consisting of 1 No. Compact FRP Pressure filter of Diameter 760mm with under collection drain pipe network including multi port valve. Including erection and commissioning(of CWG Australia / water Co. /minder)	1 No.	85000.00	85000.00
2	<u>Circulation Pump</u> Supply and plumbing connections for 3HP pump set of KirloskarSP2HM series make or equivalent capable of delivering 25-30 M3/H water. The pump shall be suitable for 415-3 Phase supply. Note: Electrical connection should be arranged by the client.(excluding starter.)	1 No.	18000.00	18000.00

Contd..2

Net

15/11/2014
Monobatic
2/2-
Basic - 22,050/-
22.5% 4961/-
17089/-
VAT 5% 854
17,943/-



pragati consultants

SWIMMING POOLS*PLUMBING*CIVIL ENGINEERS

H. No. 23-6-87, Haribowli, Near Shalibanda, Hyderabad-65

Ph : 65702402, Mobile : 9848131574, Fax : 24522715,

Email : info@pools-pragaticonsultants.com,

WWW.POOLS-PRAGATICONCONSULTANTS.COM

2

3	<u>Inlet Nozzles</u> a) Surflow nozzles made of Poly propylene (PP/)	6Nos. ✓	1000.00 ✓	6000.00 ✓
4	<u>Brushes/nets etc</u> One set of hand brushes,leafrake,deepbag net.	1 set	L.S	4000.00 ✓
5	<u>Suction sweeper unit:</u> One portable suction sweeper equipment comprising of SS brush head with flexible imported floating hose pipe of 50mm dia connected to the Circulation pump and brush with telescopic handle	1 No.	35000.00 ✓	35000.00 ✓
6	<u>SS Ladders:</u> (made out of SS 316L quality 50mm dia pipe) Three step Grab bars 4'-0" wide	2no.. 8no.	13500.00 1500.00 ✓	27000.00 12000.00 ✓
7	<u>Underwater light fixtures</u> in FRP imported with 100 W halogen bulb and 12V step down transformer (Connections, wiring etc., to be arranged by the customer) ("Minder"/Dazzle" brand from Australia	6 Nos.	4500.00	27000.00 ✓
TOTAL				2,14,000.00
RUPEES TWO LAKHS FOURTEEN THOUSANDS ONLY.				

Contd..3



pragati consultants

SWIMMING POOLS*PLUMBING*CIVIL ENGINEERS

H. No. 23-6-87, Haribowli, Near Shalibanda, Hyderabad-65

Ph : 65702402, Mobile : 9848131574, Fax : 24522715,

Email : info@pools-pragaticonsultants.com,

WWW.POOLS-PRAGATICONSULTANTS.COM

3

NOTE : CONSULTANCY /SITE VISIT CHARGES RS 40000/- EXTRA.

Terms and conditions :

Payment Terms :

- 1) 30% advance along with confirmed Work order.
- 2) 40% after filter, ladders, filter media is delivered at the site
- 3) 20% after erection.
- 4) 10% after testing and commissioning.

- ❖ The above quotation for treatment plant does not include any civil works like fixing of bars, ladders, diving boards etc., for which only guidance and supervision will be given for fixing.
- ❖ Pipe lines required for inlet and outlet connection will have to be arranged by the company.
- ❖ Taxes extra at 4% of the work order (works contract tax) ✓ included
- ❖ Power supply should be made available in the filter plant room.
- ❖ Filter plant will delivered in coordination with the progress of civil works.
- ❖ Electrical connections/starter for the pump and light fixtures have to arranged by the client.
- ❖ This quotation is valid for a period of 1 months only
- ❖ One year warranty on all items from the date of erection and commissioning.

Thanking you,

For PRAGATI CONSULTANTS

(DHEERAJ ANANTHOJ)