



Serene Farms

Site Office: Sy. No. 44, Yenkepally Village,
Chevella Mandal, R.R. Dist. - 501 503

Owned & Developed by: MODI FARM HOUSE (Hyderabad) LLP



MODI
PROPERTIES &
INVESTMENTS PVT. LTD.

Head Office: 5-4-187/3&4, II Floor, M G Road,
Secunderabad - 500 003.
Ph.: +91-40-66 33 5551,
Email: info@modiproperties.com
Visit us at: www.modiproperties.com

Date: 29-01-16.


To,
Venkateshwara Drip Irrigation Service,
Plot no-32, Engineers Colony,
Chanda Nagar, Hyderabad-500050.

Dear Sir,

We here by giving an approval for one person will attend for supervising the installation of Drip Irrigation System at our site Modi Farmhouse (Hyd) LLP at yenkepally, chevella as and when we need.

As agreed we will pay Rs: 1,200-00 per day including all for only visited days and payment will be made every weekend.

Regards,

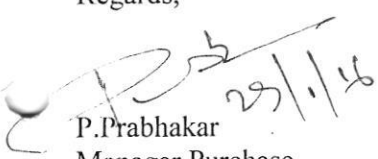
P. Prabhakar
Manager Purchase

Received
Prabhakar

Client : Modi Industries

Crop :Teak, Karondha

System : Surface Drip

S.No	Item Code	Item Description	Qty	Unit	Rate, Rs.	Amount, Rs.
A Filter and Fertigation Equipment						
1	JPSF40SCE	JAIN SUPER FLOW FILTER 30-40M ³ /HR 3" ECO		No.	2853.00	0.00
2	WA3	WELL HEADER ASSEMBLY W/O NRV 3"		No.	7,394.00	0.00
3	PGGF2&PGC14	PRESSURE GUAGE GLYCERINE FILLED &CORK 1/4"		No.	392.42	0.00
4	NRV30GM	GM. NON RETURN VALVE 3" AP		No.	4,272.00	0.00
5	VA1N	VENTURY ASSEMBLY COMPLETE 1" PLASTIC		No.	2043.00	0.00
Sub Total						0.00
B PVC for Main and Submain Pipes						
1	PVAG090040SCISU	PVC PIPE 90MMX 4KG/CM2	1620	M	128.40	208008.00
2	PVAG063040SCISU	PVC PIPE 50MMX 4KG/CM2	48	M	60.40	97848.00
Sub Total						97848.00
C Lateral, Dripper, and Accessories						
7	TO162400	Tube OD 16mm CL2 x 400 Mtr	5000	M	10.05	50250.00
8		Drippers 4LPH	2500	M	2.30	5750.00
9	GRO13	GROMMET 13 MM ID	200	No.	2.50	500.00
10	BTO1613	POLY TAKE OFF 16 X 13 MM	200	No.	1.95	390.00
11	EPJ16	J-Turbo Aqura / J Turbo Line Joiner 16 mm	200	No.	2.70	540.00
12	ESO816	LATERAL END STOP "8" SHAPE 16 MM	200	No.	2.05	410.00
Sub Total						57840.00
D Valves & Accessories						
13	BV50HSW	CONTROL VALVE 50 MM MOULDED SEAL PLAIN	15	No.	259	3885
14	SFV50	FLUSH VALVE 50MM	15	No.	65.00	975
Sub Total						4860.00
Total of A+B+C+D						160548.00
FA		Fitting and Accessories				8000.00
TRANS		Transporation				6000.00
INST		Instalation				18000.00
VAT		VAT			5%	8427.40
Total Material Cost, Rs.						200975.40
Grand Total, Rs.						200976.00
Note : Pump & its installation not included				For, Jain Irrigation Systems Ltd.		
				Earhwork excavation not included		

KISSAN DRIP IRRIGATIONS SYSTEM

QUOTATION FOR SURFACE DRIP IRRIGATION SYSTEM

Client : Modi Industries

Crop :Sandal hood, Subhabul

System : Surface

S.No	Item Code	Item Description	Qty	Unit	Rate, Rs.	Amount, Rs.
A		Filter and Fertigation Equipment				
1	JPSF40SCE	JAIN SUPER FLOW FILTER 30-40M ³ /HR 3" ECO	1	No.	2853.00	2853.00
2	WA3	WELL HEADER ASSEMBLY W/O NRV 3"	1	No.	7,394.00	7,394.00
3	PGGF2&PGC14	PRESSURE GUAGE GLYCERINE FILLED &CORK 1/4"	1	No.	392.42	392.42
4	NRV30GM	GM. NON RETURN VALVE 3" AP	1	No.	4,272.00	4272.00
5	VA1N	VENTURY ASSEMBLY COMPLETE 1" PLASTIC	1	No.	2043.00	2043.00
6	CM040SM	JCM 40 M3/HR-M 2.5" SIN WITH M.MF.	1	No.	26554.00	26554.00
7	ARVC100	DARVC100 Double Action Air/Vacuum Release Valve 1"	6	No.	483.00	2898.00
		Sub Total				43508.42
B		PVC for Main and Submain Pipes				
1	PVAG090040SCISO	PVC PIPE 63MMX 4KG/CM2	1980	M	64.00	126720.00
2	PVAG063040SCISO 6	PVC PIPE 50MMX 4KG/CM2	1320	M	60.40	119592.00
		Sub Total				246312.00
C		Lateral, Dripper, and Accessories				
7	TO162400	Tube OD 16mm CL2 x 400 Mtr	73000	M	10.05	733650.00
8		Drippers 4LPH	44200	M	2.30	101660.00
9	GRO13	GROMMET 13 MM ID	1000	No.	2.50	2500.00
10	BTO1613	POLY TAKE OFF 16 X 13 MM	1000	No.	1.95	1950.00
11	EPJ16	J-Turbo Aqura / J Turbo Line Joiner 16 mm	1000	No.	2.70	2700.00
12	ESO816	LATERAL END STOP "8" SHAPE 16 MM	1000	No.	2.05	2050.00
		Sub Total				844510.00
D		Valves & Accessories				
13	BV50HSW	CONTROL VALVE 50 MM MOULDED SEAL PLAIN	46	No.	259	11914
14	SFV50	FLUSH VALVE 50MM	46	No.	65.00	2990
		Sub Total				14904.00
		Total of A+B+C+D				1149234.42
	FA	Fitting and Accessories				50000.00
	TRANS	Transporation				15000.00
	INST	Instalation				65000.00
	VAT	VAT			5%	59961.72
		Total Material Cost, Rs.				1339196.14
		Grand Total, Rs.				1339197.00

Note : Pump & its installation not included

For, Jain Irrigation Systems Ltd.

Earhwork excavation not included

Drip Irrigation Price comparison					
Prepared by: Prabhakar					
Date: 07-11-15.					
Sl	Description	Units	Finolex	Kissan(Jain)	
1	PVC Pipe 63/4 Kgf	Mtrs	75.07	50.50	
2	PVC Pipe 40/6 Kgf	Mtrs	45.25	31.97	
3	Plasson Ball Valve 40 mm	Nos	530.25	420.00	
4	PVC Flush Valve 40 mm	Nos	73.50	84.00	
5	Plain Latrel 16 mm	Mtrs	9.76	9.97	
6	Dripper 4 Lph	Nos	2.89	3.15	
7	Emitting Pipe 16 mm, 0.6 mm 4 Lph-CI-II	Mtrs	11.65	11.02	
8	Rubber Gromet	Nos	1.68	2.10	
9	Head Connctor 16 mm	Nos	3.30	2.10	
10	Barbed Connector 16 mm	Nos	3.25	2.83	
11	Line End 16 mm	Nos	2.62	2.83	
12	Valve Box 10"	Nos	1,155.00	1,388.62	
13	Quick Coupling Valve 3/4"	Nos	619.50	955.00	
14	Riser for Quick Coupling Valve 3/4"	Nos	210.00	393.75	
15	Plastic Screen Filter 3"	Nos	4,357.50	3,465.00	
16	Sand Filter with Assly 3"	Nos	27,305.00	19,425.00	
17	P.P.Throttle Valve 3"	Nos	2,677.50	3,675.00	
18	Ventury Assly 2"	Nos	2,609.25	6,825.00	
19	Air Release Valve 1"	Nos	1,228.00	472.50	
20	Pressure Guage(Glycerine Filled)	Nos	472.50	813.75	
21	PVC Pipe 90 mm /4Kgf	Mtrs	148.78	101.11	
22	PVC Pipe 75 mm/4Kgf	Mtrs	106.47	72.13	
23	Plasson Ball valve 63 mm	Nos	3,990.00	603.75	
24	Sprinklers	Nos	-	31.50	
25	Fitting Accessories		-	-	
	Total		45,638.72	38,842.58	
Note: Above prices are single piece/meter, including tax discount, transportation and fitting charges are extra.					
Prices are negotiable.					

20.13.085 Material
 1260 Expenses charge daily
 as when need


NO

DATE

12/10/15

SERANA FARMS

- ① Main line — make 4
 shifts — 4 lines of 110 mm / 4 kg / hr

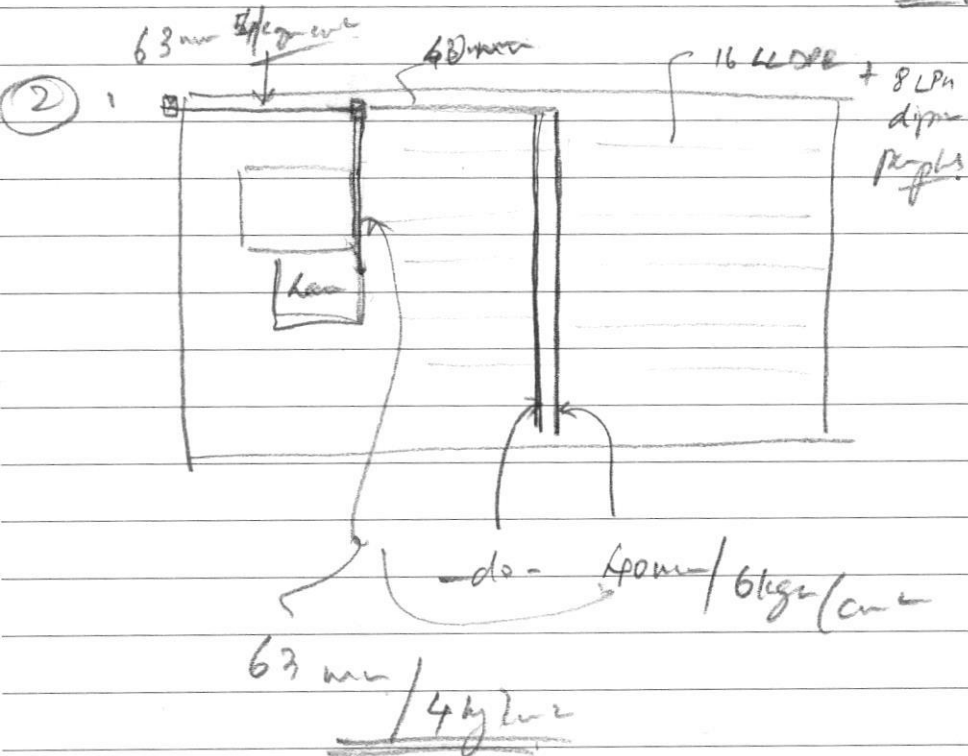

PVC pipes must be at depth of 2'

- ③ Pump — 20 m³/hr — 42 mm head.

Each Villa Details															
1	Crop	Type of System	Boundary Length	Plant to Plant Distance on Boundary	Area	Row to Row (m)	Plant to Plant (m)	No of Rows	No of Plants / Row	No of Plants	No of Drippers / Plant	Discharge of each dripper (lph)	Online Flow LPH	Inline Flow LPH	Total Flow lph
	Sandal Wood	Online				2.7	1.8	7	12	84	2	4	672		672
	Subabul	Online				2.4	0.9	8	51	408	1	4	1632		1632
	Boundary	Online	454.878	1.52						299.26	1	4	1197		1197.047
	Kitchen Garden	Inline			14.6									162.222	162.2222
													Total Flow		3663.27

Total Boundary Plantation : 1030Plants @ 1.53 Spacing @ 4lph each @ 4120lph $\times 1.5$ hours.

6200 ltr approx per day
for entire boundary

3663.27 $\times 1.5$ hour
5500 ltr per
day per Villa

To,
M/s.SERENE FARMS,
YENKEPALLI,MOINABAD
RANGAREDDY

File No. : NA/HYD/2015-16/32

Date : 6.08.2015

Sub: Quotation for Drip Irrigation

Bill of Quantities					
S.No	PRODUCT DESCRIPTION	UNIT	QTY	UNIT RATE (Rs)	VALUE(Rs)
1	Plastic Screen Filter 3"	Nos	1	4150.00	4150.00
2	Sand Filter with Assly 3"	Nos	1	26005.00	26005.00
3	P.P.Throttle Valve 3"	Nos	1	2550.00	2550.00
4	P.P.Non Return Valve 3"	Nos	1	2550.00	2550.00
5	Ventury Assly 2"	Nos	1	2485.00	2485.00
6	Air Release Valve 1" (Imported)	Nos	5	1170.00	5850.00
7	Pressure Guage (Glycerine Filled)	Nos	1	450.00	450.00
8	PVC Pipe 90/4kgf	Mtrs.	1650	141.70	233805.00
9	PVC Pipe 75/4kgf	Mtrs.	300	101.40	30420.00
10	PVC Pipe 63/4kgf	Mtrs.	2886	71.50	206349.00
11	PVC Pipe 40/6kgf	Mtrs.	6930	43.10	298683.00
12	Finolex Plasson Ballvale 63mm	Nos	52	590.00	30680.00
13	Plasson Ballvalve 40mm	Nos	150	505.00	75750.00
14	PVC flush Valve 40mm	Nos	210	70.00	14700.00
15	Plain Lateral 16mm	Mtrs.	53000	9.30	492900.00
16	Dripper 4lph	Nos	42500	2.76	117300.00
17	Emitting Pipe 16mm-0.6m-4lph-cl II	Mtrs.	2000	11.10	22200.00
18	Rubber Gromet	Nos	2000	1.60	3200.00
19	Head Connector 16mm	Nos.	2000	3.15	6300.00
20	Barbed Connector 16mm	Nos	2500	3.10	7750.00
21	Line End 16mm	Nos	2000	2.50	5000.00
22	Valve Box 10" (Optional)	Nos	202	1100.00	222200.00
23	Quick coupling Valve 3/4"(Optional)	Nos	50	590.00	29500.00
24	Riser for Quick Coupling Valve 3/4"	Nos	50	200.00	10000.00
	Fittings and Accessories				185077.70
	Total Material Value				2035854.70
	Design & Supervision charges				30000.00
	Installation Charges				125000.00
	Service Tax @ 14% Charges				17500.00
	Transportation Charges / actuals				50000.00
	VAT@ 5%				110542.74
	Grand total				2368897.44

Terms and Condition:

1. 100% Advance Payment along with P.O ✓
2. Delivery time : With in 10-15 days after confirmation
3. Extra fittings if any will be charged extra as per field conditions
4. Trenching Earthwork Refilling Motar Pumping and labour should be provided by the customer
5. Rates Valid upto 10-15days from the date of quotation

FOR FINOLEX PLASSON INDUSTRIES PVT. LIMITED

Authorised Signatory



CORPORATE OFFICE : 4 th FLOOR, P-14, RAJIV GANDHI INFOTECH PARK, PHASE - I, M.I.D.C., HINJEWADI
PUNE - 411 057, (INDIA), TEL. : 020-2740 8300, FAX : 020-2293 3121, E-Mail : finolexplasson@fpil.in
REGD. OFFICE : PLOT 399, URSE, TALUKA MAVAL, DIST. PUNE 410506, INDIA
TEL. : 02114-237045 / 46 / 51 / 52, FAX: (91)-2114-237044, E-Mail: finolexplasson@fpil.in

Estimate Prices of PVC Pipes										
Prepared by: Prbhakar										
Date: 19-10-15.										
Sl	Site	Size	Units	Pressure	Length	Qty	Meters	Rate per Meter	Price with Discount&Tax	Amount
1	PMR-II	110	mm	4Kg	6 Mtrs	100.00	600.00	162.62	145.13	87,078.00
2	N.E	75	mm	4Kg	6 Mtrs	100.00	600.00	81.30	72.56	43,536.00
3	BNC	110	mm	4Kg	6 Mtrs	100.00	600.00	162.62	145.13	87,078.00
4	Vista	110	mm	4Kg	6 Mtrs	100.00	600.00	162.62	145.13	87,078.00
5	BNC	160	mm	4kg	6 Mtrs	50.00	300.00	355.96	317.69	95,307.00
6	PMR-II	160	mm	4Kg	6 Mtrs	20.00	120.00	355.96	317.69	38,122.80
		63	mm	6Kg	6 Mtrs	333.00	2,000.00	85.58	76.38	152,760.00
		75	mm	6Kg	6 Mtrs	50.00	300.00	118.51	105.77	31,731.00
		90	mm	6Kg	6 Mtrs	333.00	2,000.00	164.59	146.89	293,780.00
		110	mm	6Kg	6 Mtrs	16.00	100.00	245.78	219.35	21,935.00
					Total	1,202.00	7,220.00			938,405.80
										1,190.00
										844,663.00
Note: Vista 110 mm pipes instead of 100 supplier delivered 88 nos. Serene farms qty delivered by Praful Sanitary.										

40 mm 20 nos -

Drip Irrigation Source ^{farm} ~~canal~~

1) Infrastructure Items - Phase - I, II & III

Phase - I

1) 90 mm pipe + filter + 63 mm Tee & valve conn
per each farm + connections at Sumps.

Phase - II

2) Drip for entire boundary

Phase - III


1) Drip inside each plot.

Top 3 Items. Quoted.

Filter & Valve Best Quality. ^{100 mm, 1/2"} CRICOR
Pumps - 2 recommended. - 36000 lph Discharge
head - 32 meters 15'

15/11/15 (Target to start work)

Plot - no: 32, Chandanagar, Enginew Suleane
Hyd - 500050.

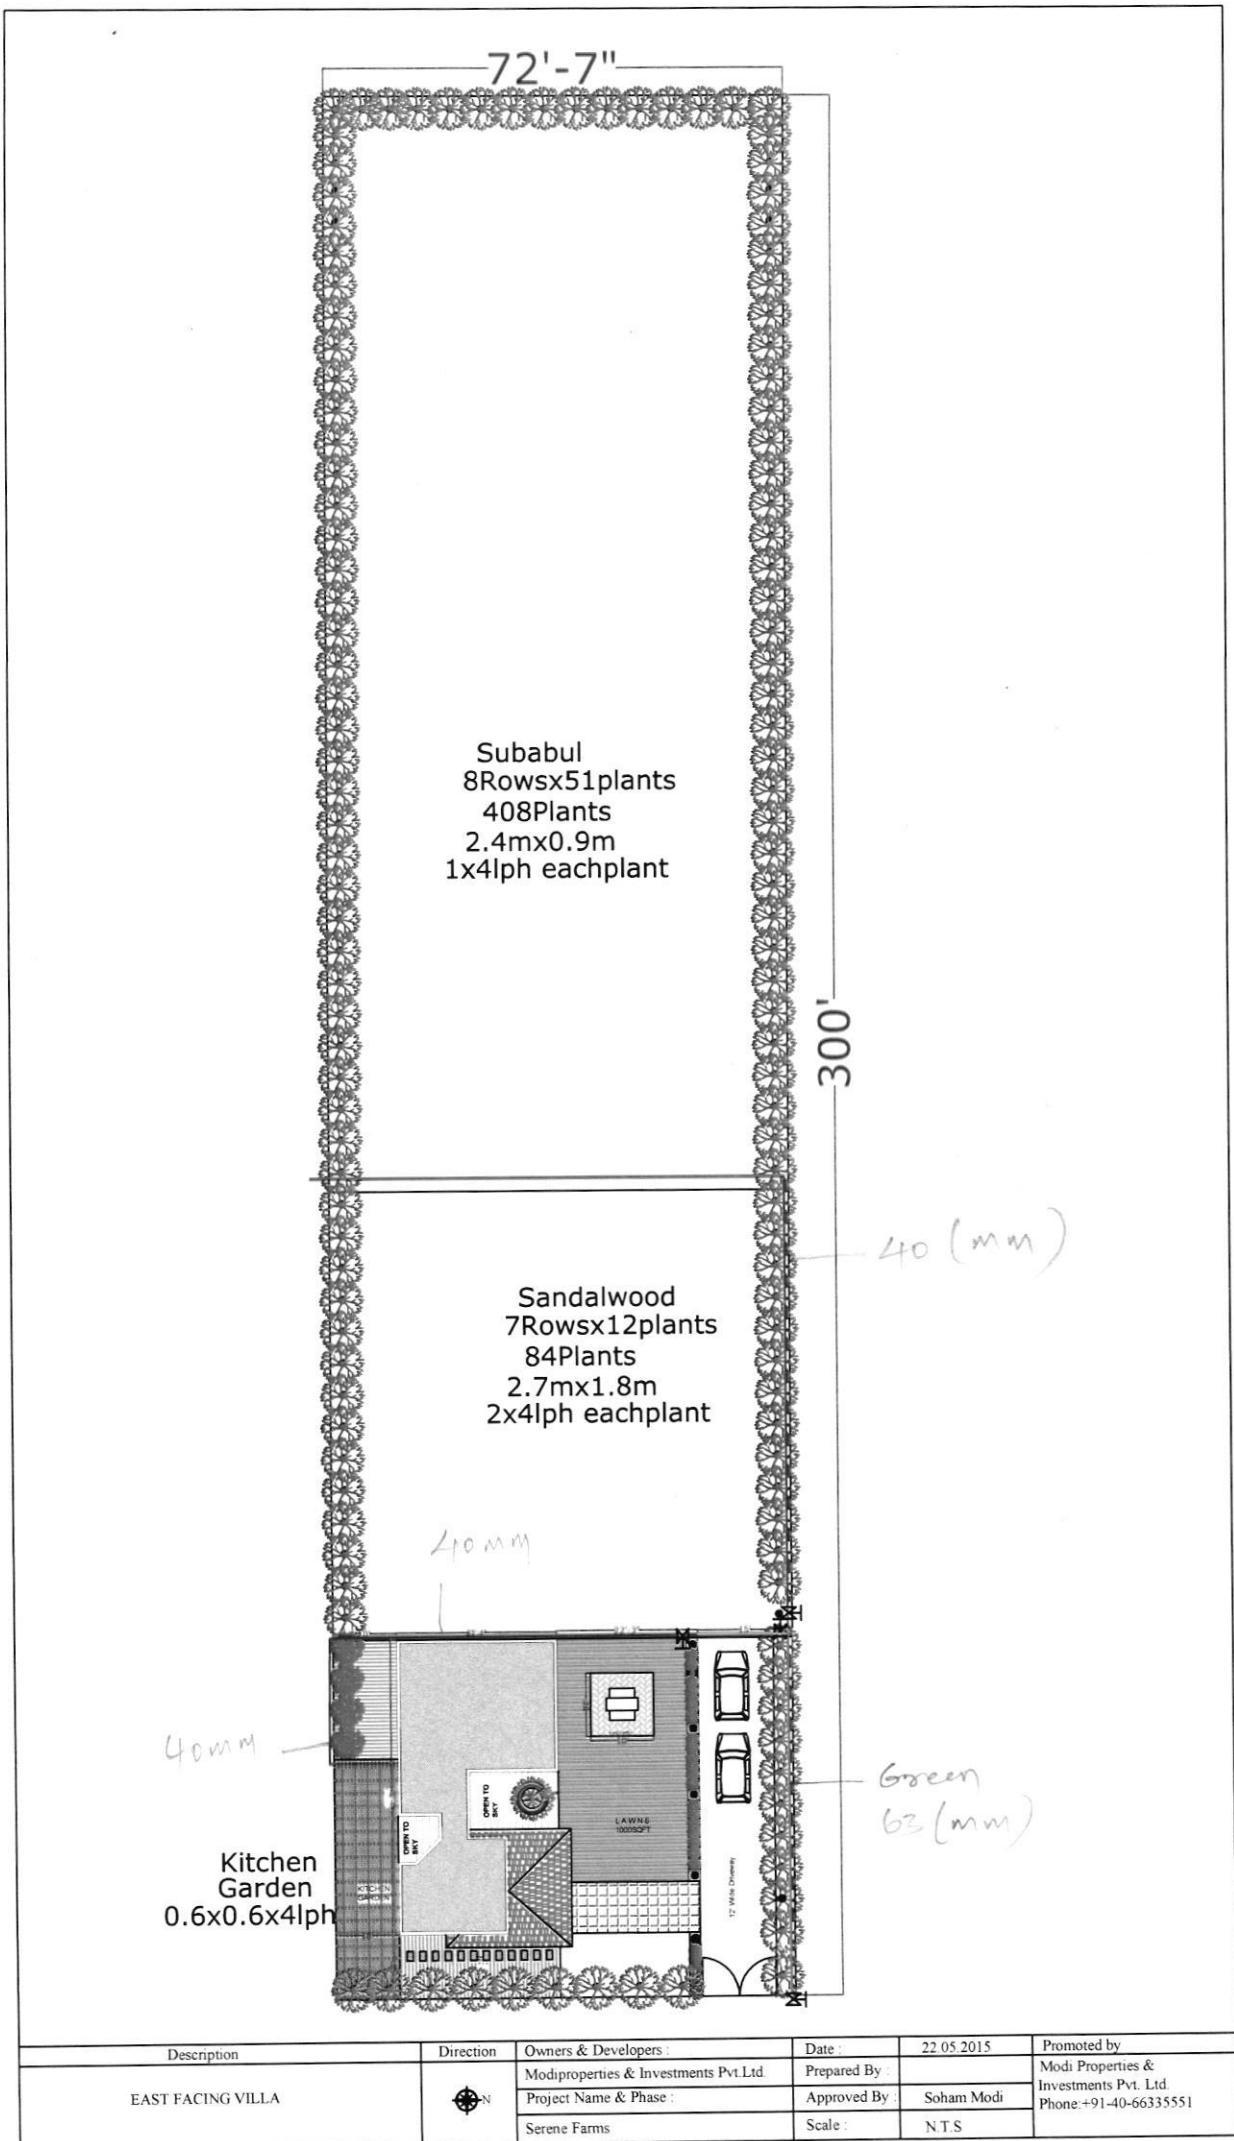

To,

M/s.SERENE FARMS,
YENKEPALLI,MOINABAD
RANGAREDDY

File No. : NA/HYD/2015-16/32 Rev-01

Date : 30.10.2015

Sub: Quotation for Drip Irrigation

Bill of Quantities					
S.No	PRODUCT DESCRIPTION	UNIT	QTY	UNIT RATE (Rs)	VALUE(Rs)
1	Plastic Screen Filter 3"	Nos	1	4150.00	4150.00
2	Sand Filter with Assly 3"	Nos	1	26005.00	26005.00
3	P.P.Throttle Valve 3"	Nos	1	2550.00	2550.00
4	P.P.Non Return Valve 3"	Nos	1	2550.00	2550.00
5	Ventury Assly 2"	Nos	1	2485.00	2485.00
6	Air Release Valve 1" (Imported)	Nos	10	1170.00	11700.00
7	Pressure Guage (Glycerine Filled)	Nos	1	450.00	450.00
8	PVC Pipe 90/4kgf	Mtrs.	2460	141.70	348582.00
9	PVC Pipe 75/4kgf	Mtrs.	720	101.40	73008.00
10	PVC Pipe 63/4kgf	Mtrs.	2880	71.50	205920.00
11	PVC Pipe 40/6kgf	Mtrs.	6810	43.10	293511.00
12	Finolex Plasson Ballvale 63mm	Nos	52	590.00	30680.00
13	Plasson Ballvalve 40mm	Nos	150	505.00	75750.00
14	Plasson Ballvalve 90mm	Nos	6	3800.00	22800.00
15	PVC flush Valve 40mm	Nos	210	70.00	14700.00
16	Plain Lateral 16mm	Mtrs.	53000	9.30	492900.00
17	Dripper 4lph	Nos	42500	2.76	117300.00
18	Emitting Pipe 16mm-0.6m-4lph-cl II	Mtrs.	2000	11.10	22200.00
19	Rubber Gromet	Nos	2000	1.60	3200.00
20	Head Connector 16mm	Nos.	2000	3.15	6300.00
21	Barbed Connector 16mm	Nos	2500	3.10	7750.00
22	Line End 16mm	Nos	2000	2.50	5000.00
23	Valve Box 10" (Optional)	Nos	202	1100.00	222200.00
24	Quick coupling Valve 3/4"(Optional)	Nos	50	590.00	29500.00
25	Riser for Quick Coupling Valve 3/4"	Nos	50	200.00	10000.00
26	Fittings and Accessories				203119.10
	Total Material Value				2234310.10
	Design & Supervision charges				30000.00
	Installation Charges				125000.00
	Service Tax @ 14% Charges				17500.00
	Transportation Charges / actuals				50000.00
	VAT@ 5%				120465.51
	Grand total				2577275.61

Terms and Condition:

1. 100% Advance Payment along with P.O
2. Delivery time : With in 10-15 days after confirmation
3. Extra fittings if any will be charged extra as per field conditions
4. Trenching Earthwork Refilling Motar Pumping and labour should be provided by the customer
5. Rates Valid upto 10-15days from the date of quotation

FOR FINOLEX PLASSON INDUSTRIES PVT. LIMITED

Authorised Signatory



1. A storage tank of 60 ft x 20 ft x 6 ft – 2 lakh litres in RCC is made on the eastern side of the farm no. 47.
2. A pump room of size 10 ft x 15 ft to be constructed. Balancing tank 2 ft deeper than the bottom of the tank of size 4 ft x 6 ft to be made near the pump room for placing the open well submersible pump.
3. From pump room there will be 7 main lines as per drawing. The main line shall be laid using 90 mm PVC pipes. The 90 mm pipe shall be buried at the depth of 2 ft by making a trench of 1 ft width for a single pipe. For each additional pipe increase the trench width by 4 to 6 inches. At 50% length of 90 mm pipe in each line install a 1" air release valve using a service saddle of 90 mm x 32 mm.
4. Road width is 30 ft. Carriage way would be 18 ft. Plantation of mango trees will be done in the middle of the 6 ft wide footpath leaving about 2 ft for water supply lines between the fence and the tree and 2 ft for electric lines between the carriage way and the tree. Water lines must be placed exactly between the fence and the tree.
5. 2 pumps of 7.5 HP (open well submersible pumps) each shall be installed in the pump room. Pump 1 shall connect to line no. 2, line no.3, line no.4 & line no. 7. Pump 2 shall connect to line no.1, line no. 5 & line no. 6. Connect the pump to a 5 ft knob 90 mm PVC pipe and fix 3 or 4 tees to it. For each line use a 90 mm Finolex Plasson valve.
6. From the main line using a reducer tee 90 mm x 63 mm connect the line to each farmhouse from the rear side of each villa/cottage. Using 4 nos elbows 63 mm pipe to be bent and brought to the surface to fix a 63 mm Finolex Plasson valve along with valve box of Finolex Plasson. Valve box to be fixed outside the farm. This 63 mm pipe to extend upto the line dividing the villa and the plantation (55 ft) the Subabul and Sandal wood plantation. 63 mm pipe to be buried to a depth of 2 ft.
7. From the 63 mm pipe take 3 branches of 40 mm – (i) one branch in front of the villa touching the lawn, (ii) second branch of 72 ft length in the line dividing the villa and plantation., (iii) third branch, L shape from the second branch to the line dividing Subabul and Sandal wood – about 80 + 72 ft. Use reducer elbows and Finolex Plasson ball valves of 40 mm at each reducer elbow for the 3 lines. 40 mm pipe to be buried to a depth of 2 ft. Each end of the 40 mm pipe must be brought about the ground using 2 elbows to a height of 1 ft above the ground and fix a 40 mm flush valve.
8. The 3nos. 40 mm lines to be used as follows – line 1 for kitchen garden and fruit trees, line 2 for sandalwood plantation and line 3 for Subabul plantation. Each line to feed nearest green fencing of Karonda plants.
9. For each row of plantation a hole of size 16 mm to be made in the 40 mm PVC pipe and using rubber gromate and takeoff connect a 16 mm LLDP pipe to it. 16 mm pipe once brought to the surface to be cut and a joiner to be used for extension of the 16 mm pipe.
10. LLDP pipes to be laid on the ground along the rows of plantation. For each plant fix 2 drippers of 4 LPH on either side of 16 mm lateral pipe. End of 16 mm pipe closed with line ends.
11. Use micro sprinklers if required for vegetable garden using 4 mm LLDP pipes.
12. Lawn to be temporarily watered using the drip irrigation system with pop-up sprinklers – uni-spray of 18 VAN of Rainbird make (upto 5 mtrs radius and 450 LPH). On a later date the sprinklers to be connected to OHT of each cottage or villa through a pressure pump. Use 40 mm PVC pipe for connecting the pop-up sprinkler system. Ensure that pipes are laid separately so that on a later date it can be connected to OHT.
13. Quick coupling valve (Rainbird) must be installed in each villa for connecting $\frac{3}{4}$ inch hose pipe for miscellaneous works.
14. In line no. 2 extend the 63 mm pipe upto to the main road. Lay a 40 mm pipe inside the fence from farmhouse no.12 upto to the clubhouse.

APPROVED BY
20 JAN 2016
SOHAM MODI
MANAGING DIRECTOR


15. Line no. 7 use 40 mm pipe upto farmhouse no 50 on one side and farmhouse no. 45 on the other side. Just lay the pipe inside the fence.
16. Line no. 1 extent 63 mm pipe near farmhouse no. 34 and 40 to the boundary. Along the boundary lay 40 mm pipe from the clubhouse to farmhouse no. 43.
17. 16 mm LLDP pipe cannot feed more than 50 plants i.e., 100 drippers. Use 2 or more 16 mm lines wherever necessary.
18. Filtration plant has the following components. One set is required for each pump.
 - a. Plastic screen filter 3" – 1 no.
 - b. Sand filter with assembly – 3" – 1 no.
 - c. PP throttle valve 3" – 1 no. (for fertigation).
 - d. PP non-return valve 3"- 1 no.
 - e. Ventury Assembly 2"- 1 no.
 - f. Air release valve 1"- 1 no.
 - g. Pressure guage – 1 no.
 - h. Bi-pass valve – 1 no.
19. Start work of laying 6 main lines of 90 mm along with 40 mm lines on the periphery of the site. Complete drip irrigation work in farmhouse no. 16 & 18. 63 mm ball valve with valve box to be installed for all farmhouses. Order drippers, LLDP pipes, sprinklers, etc., for completing work of farmhouse no. 16 & 18 and the entire periphery. Elbows, tees, valves for main lines to be immediately ordered. Filtration units to be delivered only on completion of main line work.
20. Target date for completion
 - a. Main lines – 31.01.16.
 - b. Lines along the periphery – 07.02.16.
 - c. RCC tank – 14.02.16.
 - d. Pump room and balancing tank – 14.02.16.
 - e. Filtration unit and connections – 21.02.16.
 - f. Complete drip irrigation for farmhouse 16 & 18 – 31.01.16. Use pressure pump from OHT of farmhouse 16 – 31.01.16.




POP UP SPRINKLERS - 4 NOS
 40MM PIPE - 271 RFT
 16MM LATERAL PIPE - 2023 RFT
 DRIPPERS - 968 NOS
 MICRO SPRINKLERS - 10 NOS

MATERIAL REQUIREMENT:

90 X 63MM REDUCER T - 1 NO
 63MM ELBOW - 4 NOS
 REDUCER T - 63MM X 40MM - 3 NOS
 63MM PLUG - 1 NO
 63MM VALVE - 1 NO
 40MM VALVE - 3 NOS
 40MM ELBOW - 10 NOS
 40MM - 10 NOS
 63MM - 5 NOS
 40MM PLUG - 4 NOS

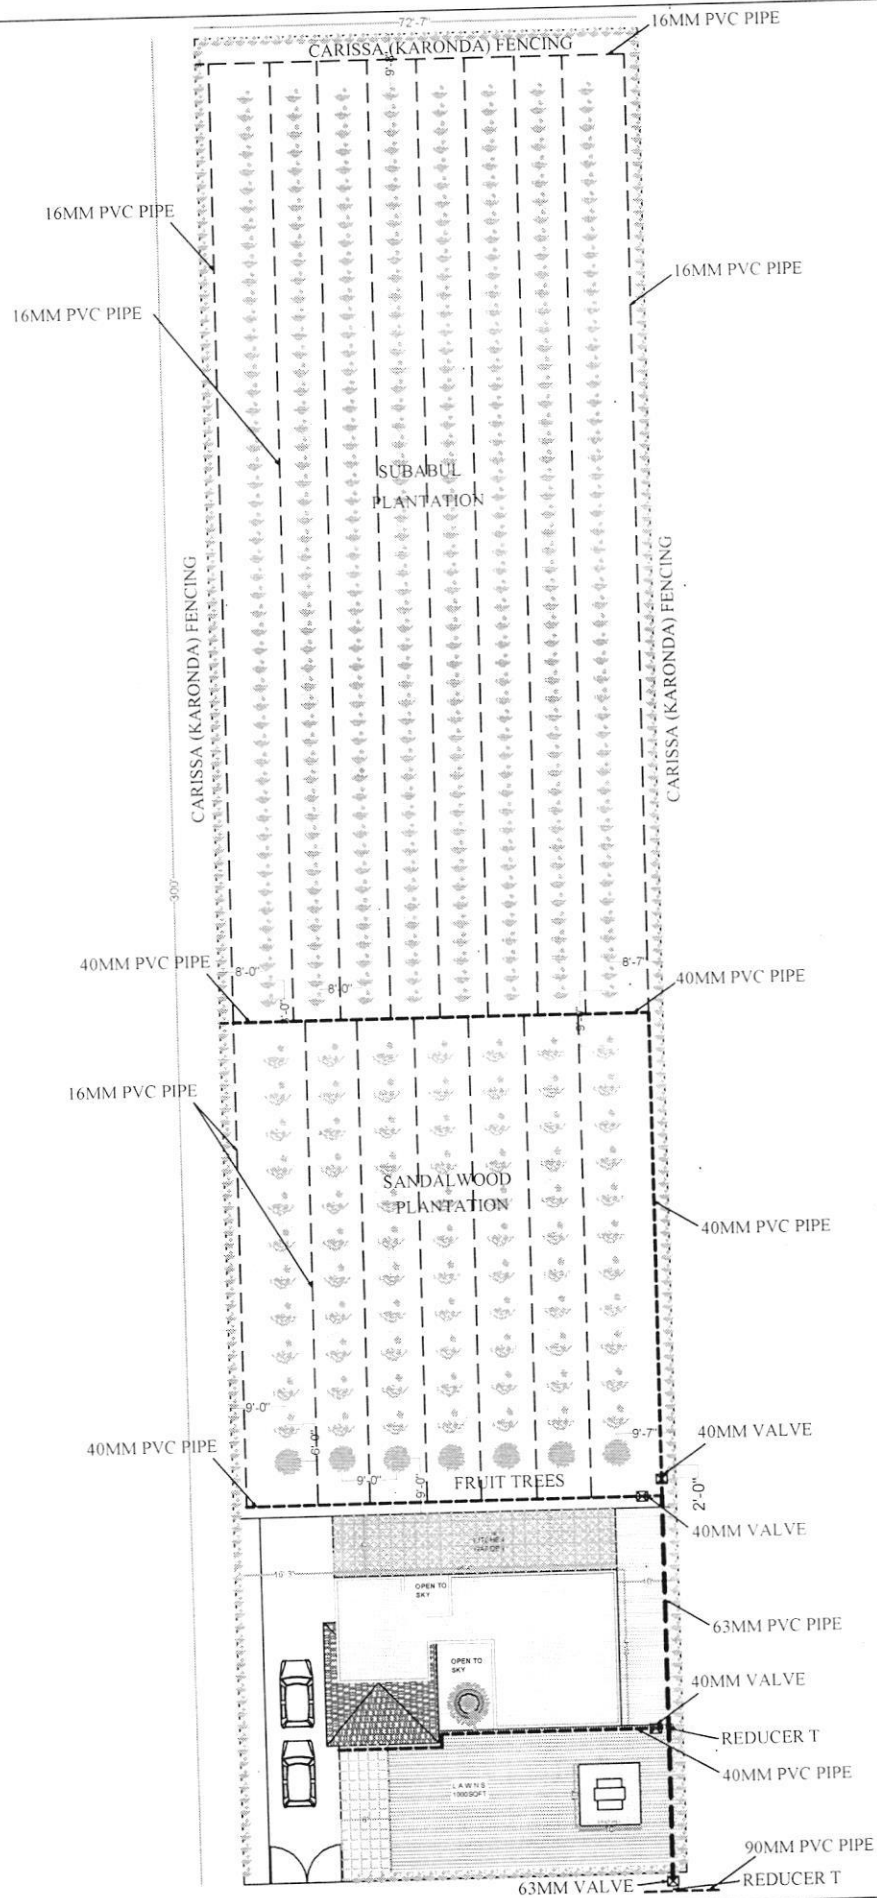


Description	Direction	Owners & Developers :	Date :	18.08.2015	Promoted by
PLANTATION TYPICAL FARM HOUSE	 N	Modi Properties & Investments Pvt.Ltd.	Prepared By :		Modi Properties & Investments Pvt. Ltd. Phone: +91-40-66335551
		Project Name & Phase :	Approved By :	Soham Modi	
		Serene Farms	Scale :	N.T.S	

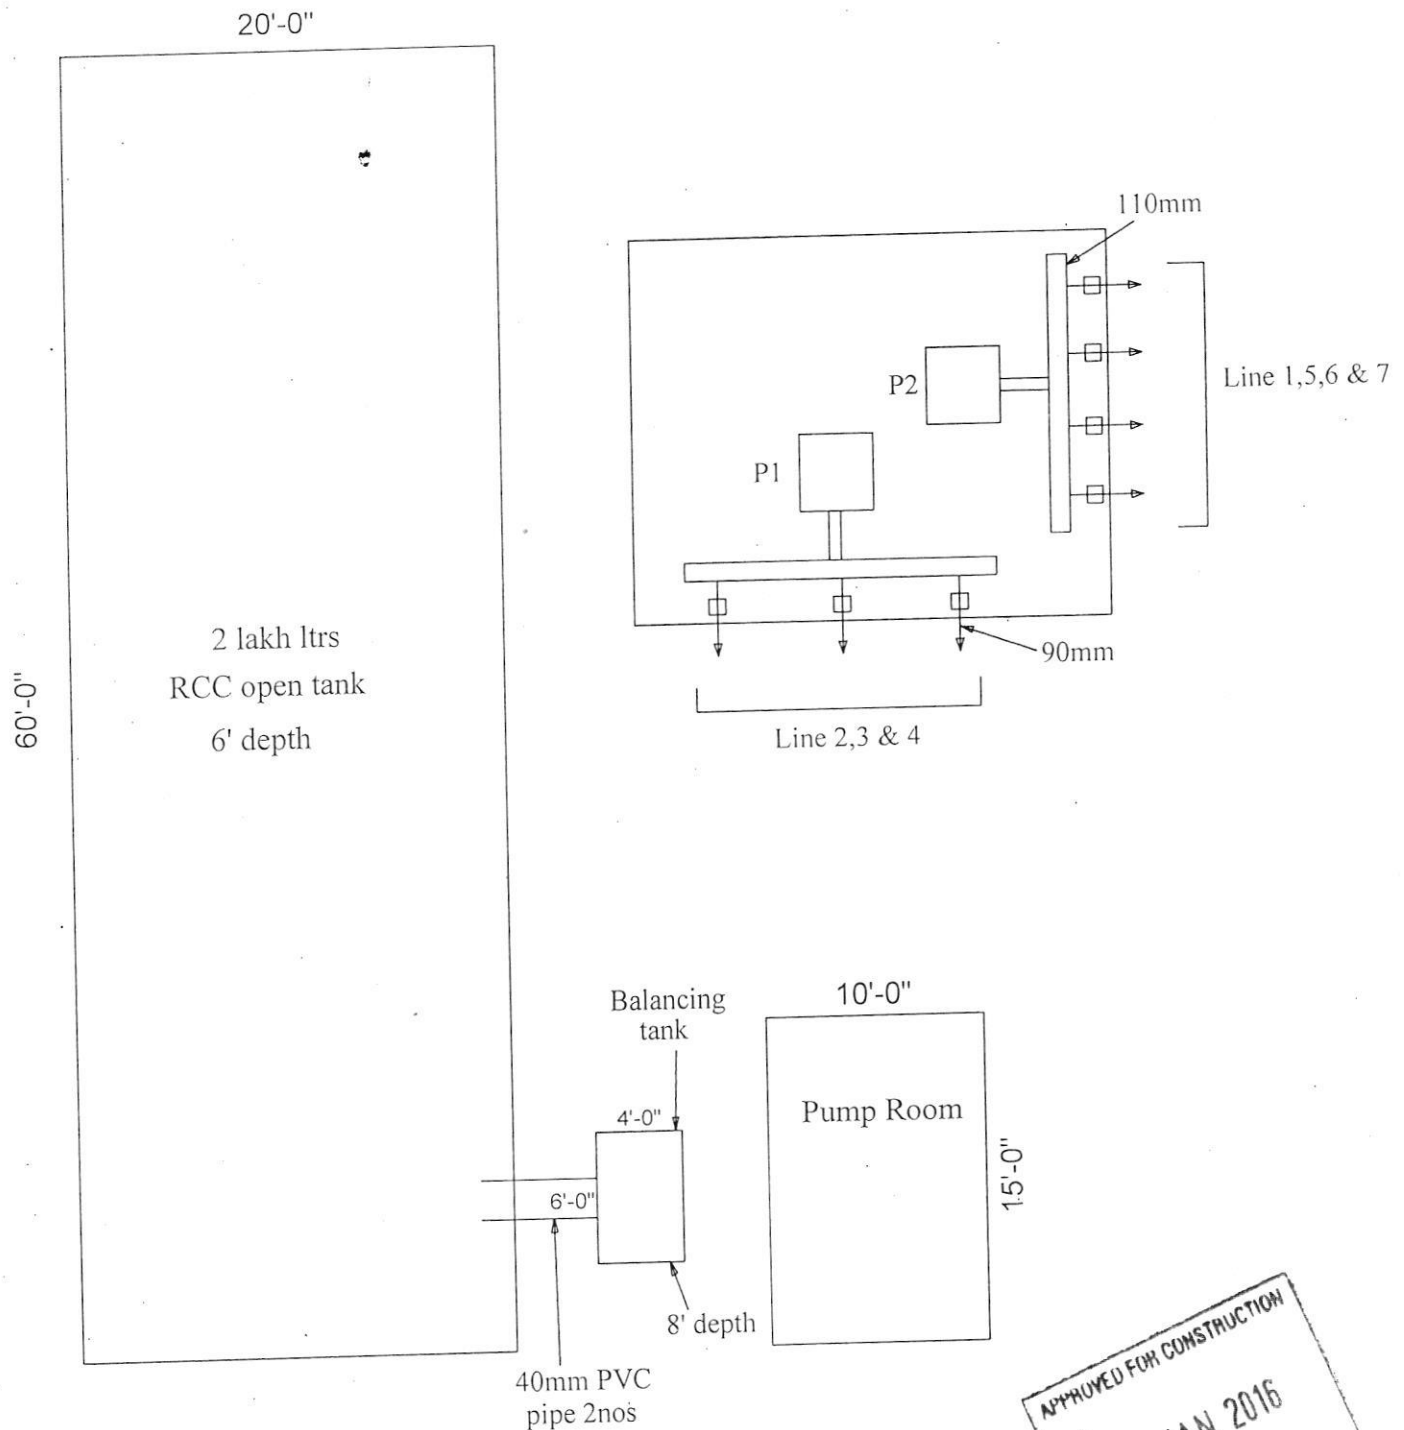


APPROVED FOR CONSTRUCTION
25 JAN 2016
SOHAM MODI
MANAGING DIRECTOR

Description	Direction	Owners & Developers :	Date :	20.01.2016	Promoted by
SCHEMATIC PLAN OF PUMP ROOM		Modi Properties & Investments Pvt.Ltd.	Prepared By :		Modi Properties & Investments Pvt. Ltd.
		Project Name & Phase :	Approved By :	Soham Modi	Phone: +91-40-66335551
		Serene Farms	Scale :	N.T.S	

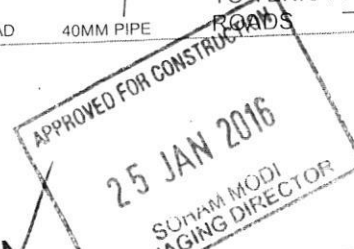


LAYOUT PLAN		Owners & Developers :	Date	22.05.2015	Promoted by
		Modi Properties & Investments Pvt.Ltd.	Prepared By :		Modi Properties & Investments Pvt. Ltd. Phone: +91-40-66335551
		Project Name & Phase :	Approved By :	Soham Modi	
		Serene Farms	Scale :	N.T.S	

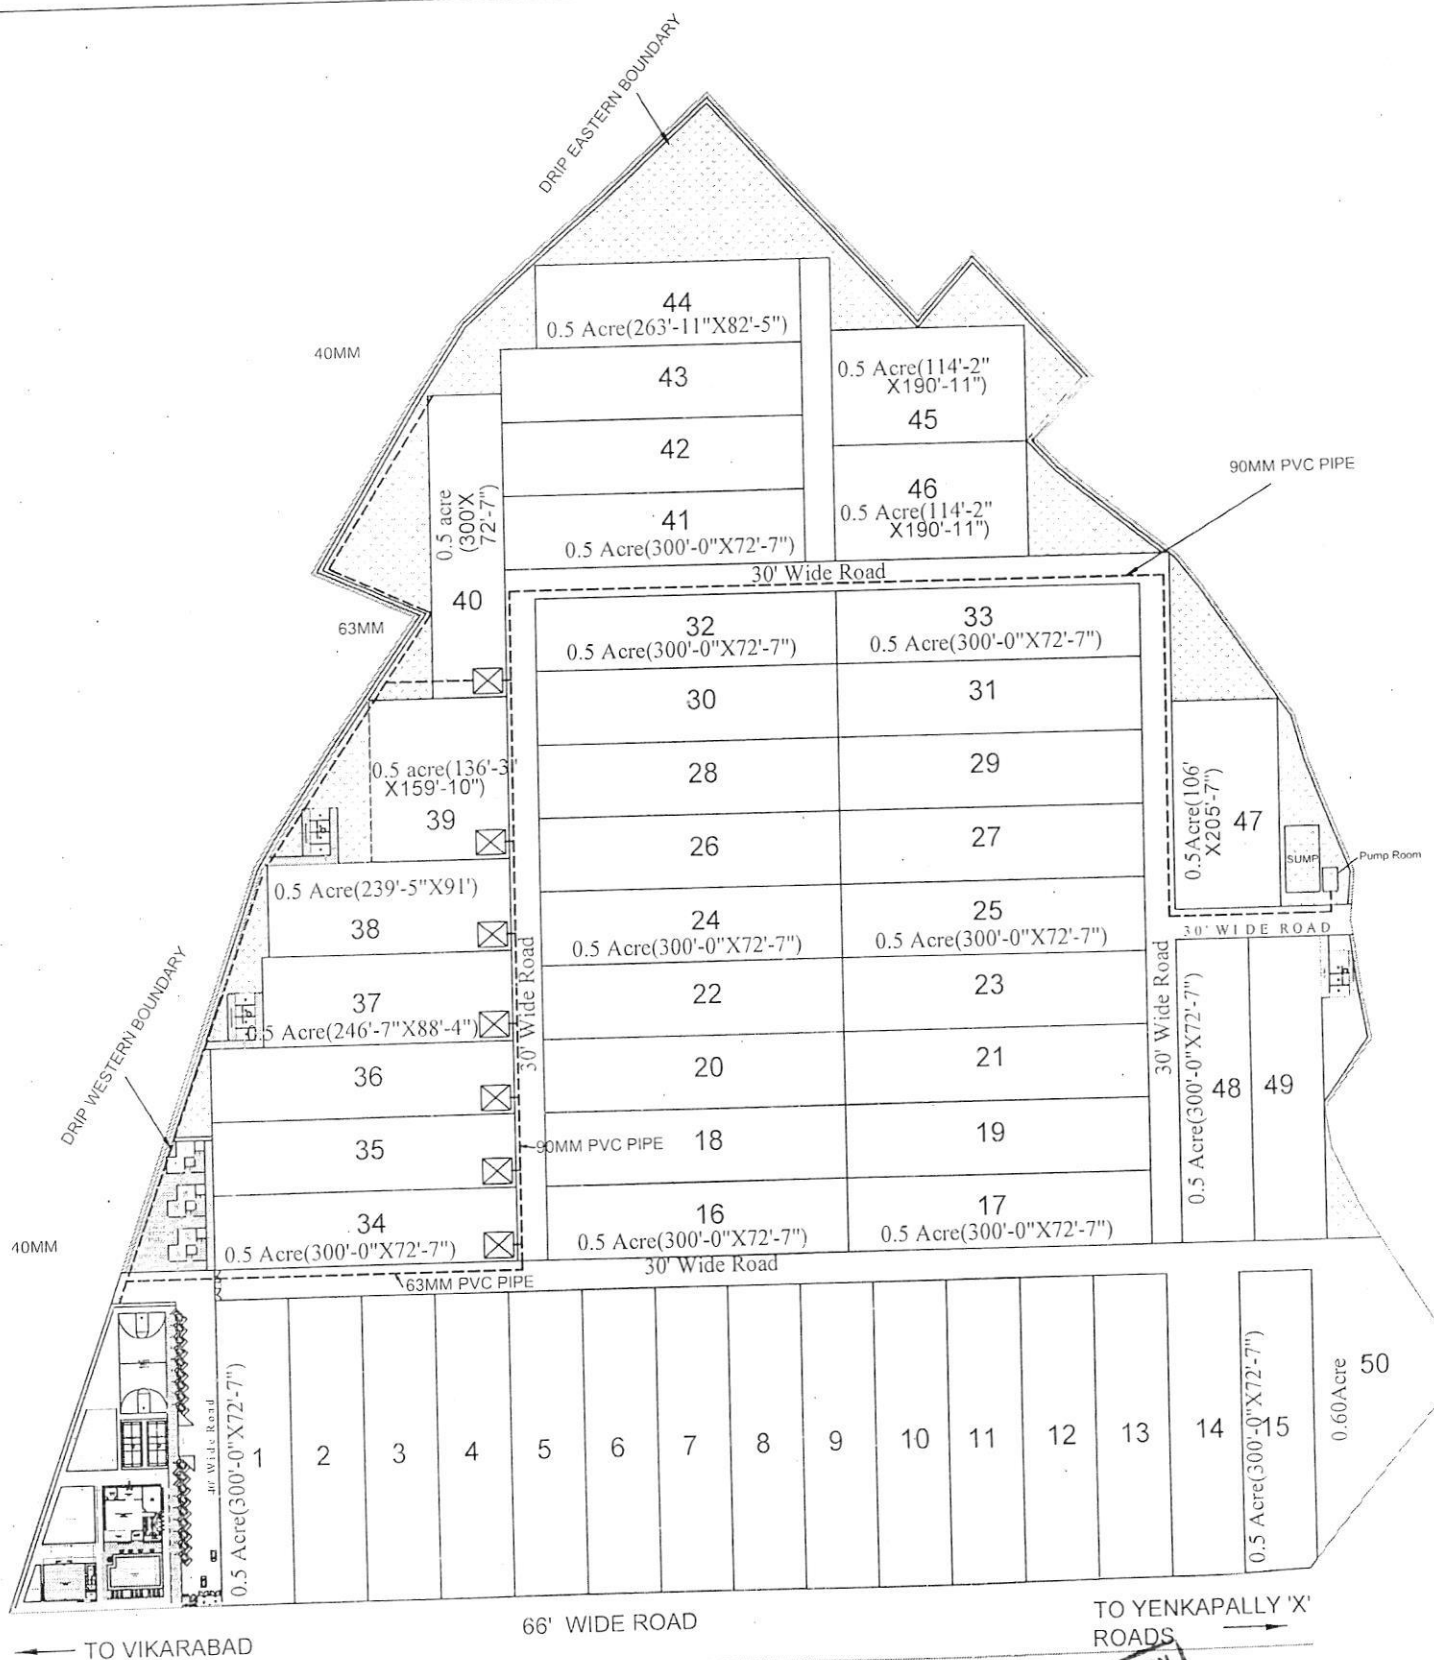

APPROVED FOR CONSTRUCTION
25 JAN 2016
SOHAM MODI
MANAGING DIRECTOR

Description	Direction	Owners & Developers :	Date :	Promoted by
LAYOUT PLAN		Modi Properties & Investments Pvt.Ltd.	Prepared By : 22.05.2015	Modi Properties & Investments Pvt. Ltd. Phone: +91-40-66335551
		Project Name & Phase :	Approved By : Soham Modi	
		Serene Farms	Scale : N.T.S	

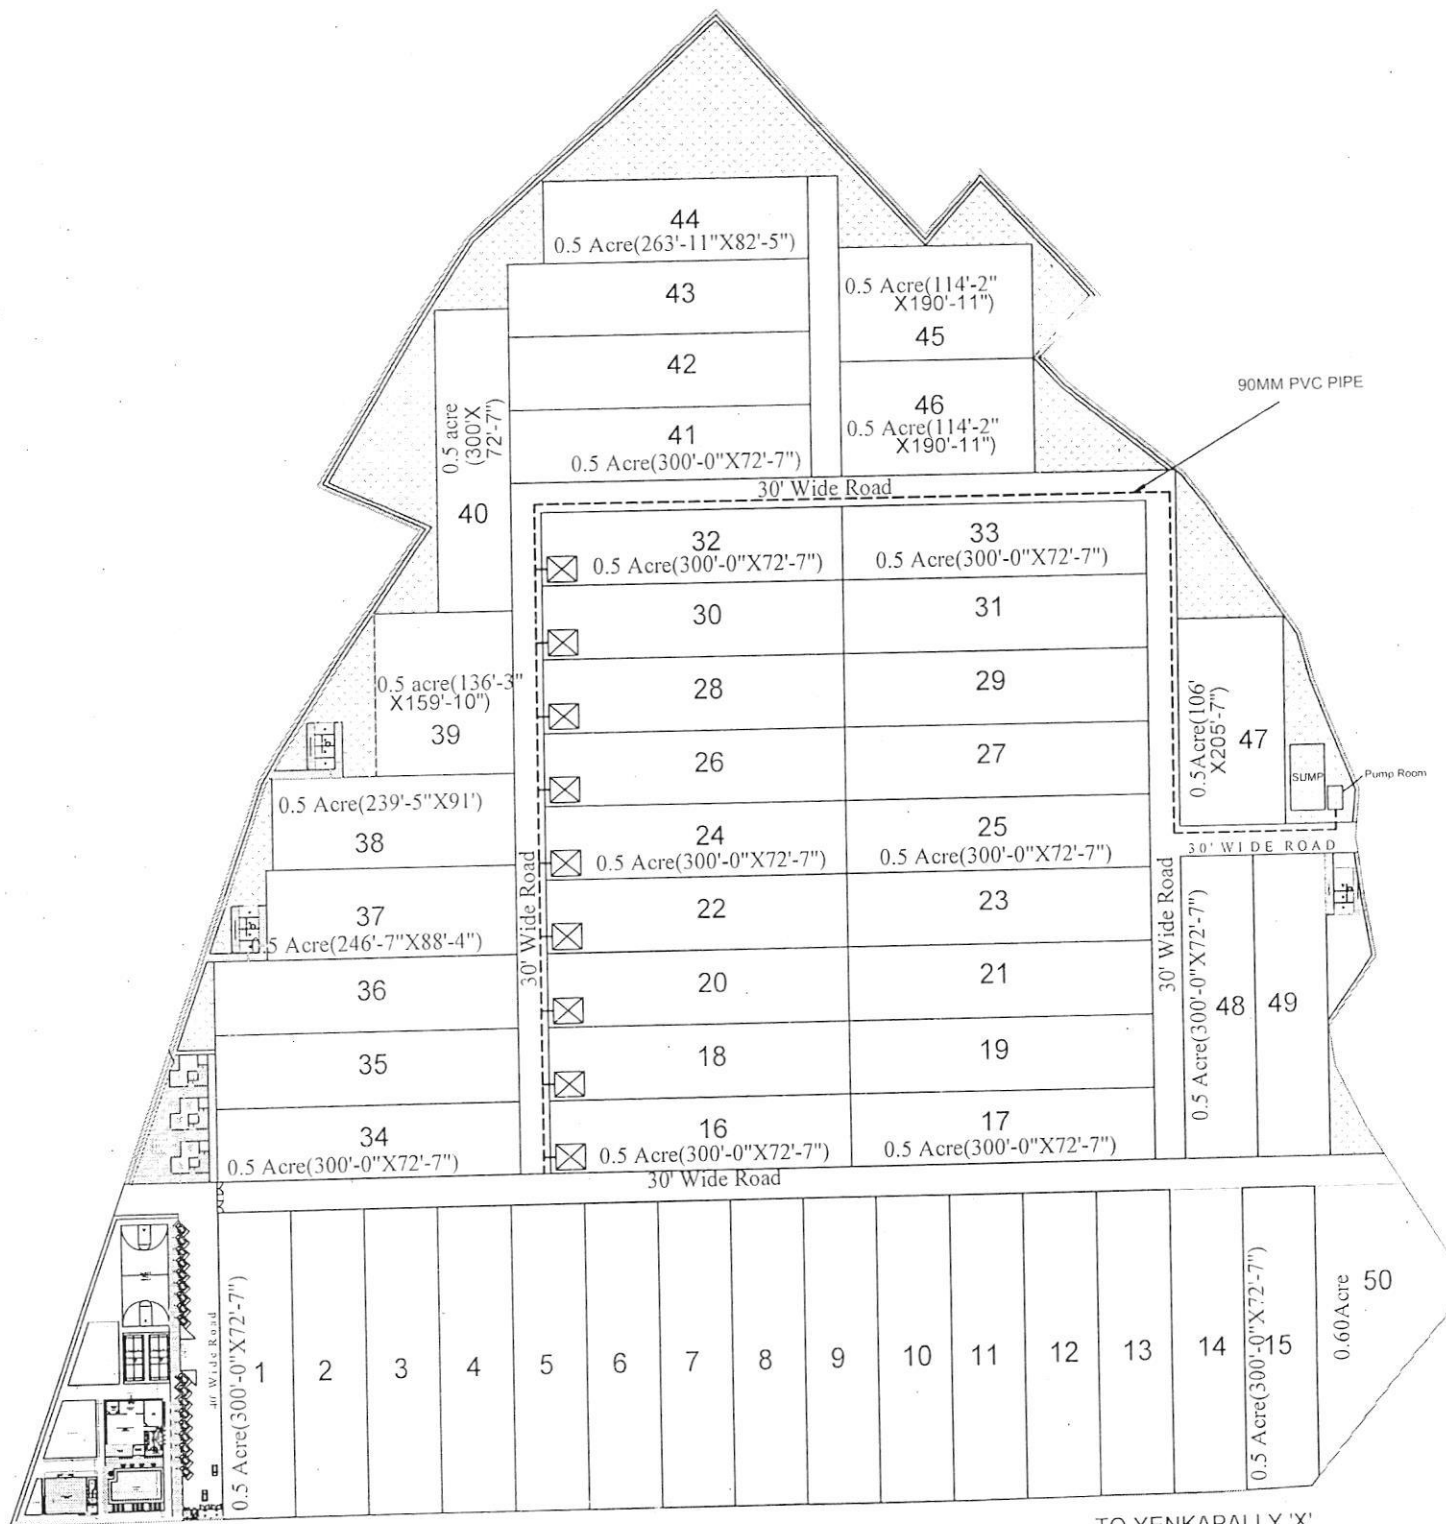

← TO VIKARABAD


66' WIDE ROAD

TO YENKAPALLY 'X' ROADS

LINE-4

APPROVED FOR CONSTRUCTION
25 JAN 2016
SOHAM MODI
MANAGING DIRECTOR

Description	Direction	Owners & Developers :	Date :	22.05.2015	Promoted by
LAYOUT PLAN		Modi Properties & Investments Pvt.Ltd.	Prepared By :		Modi Properties & Investments Pvt. Ltd. Phone:+91-40-66335551
		Project Name & Phase :	Approved By :	Soham Modi	
		Serene Farms	Scale :	N.T.S	

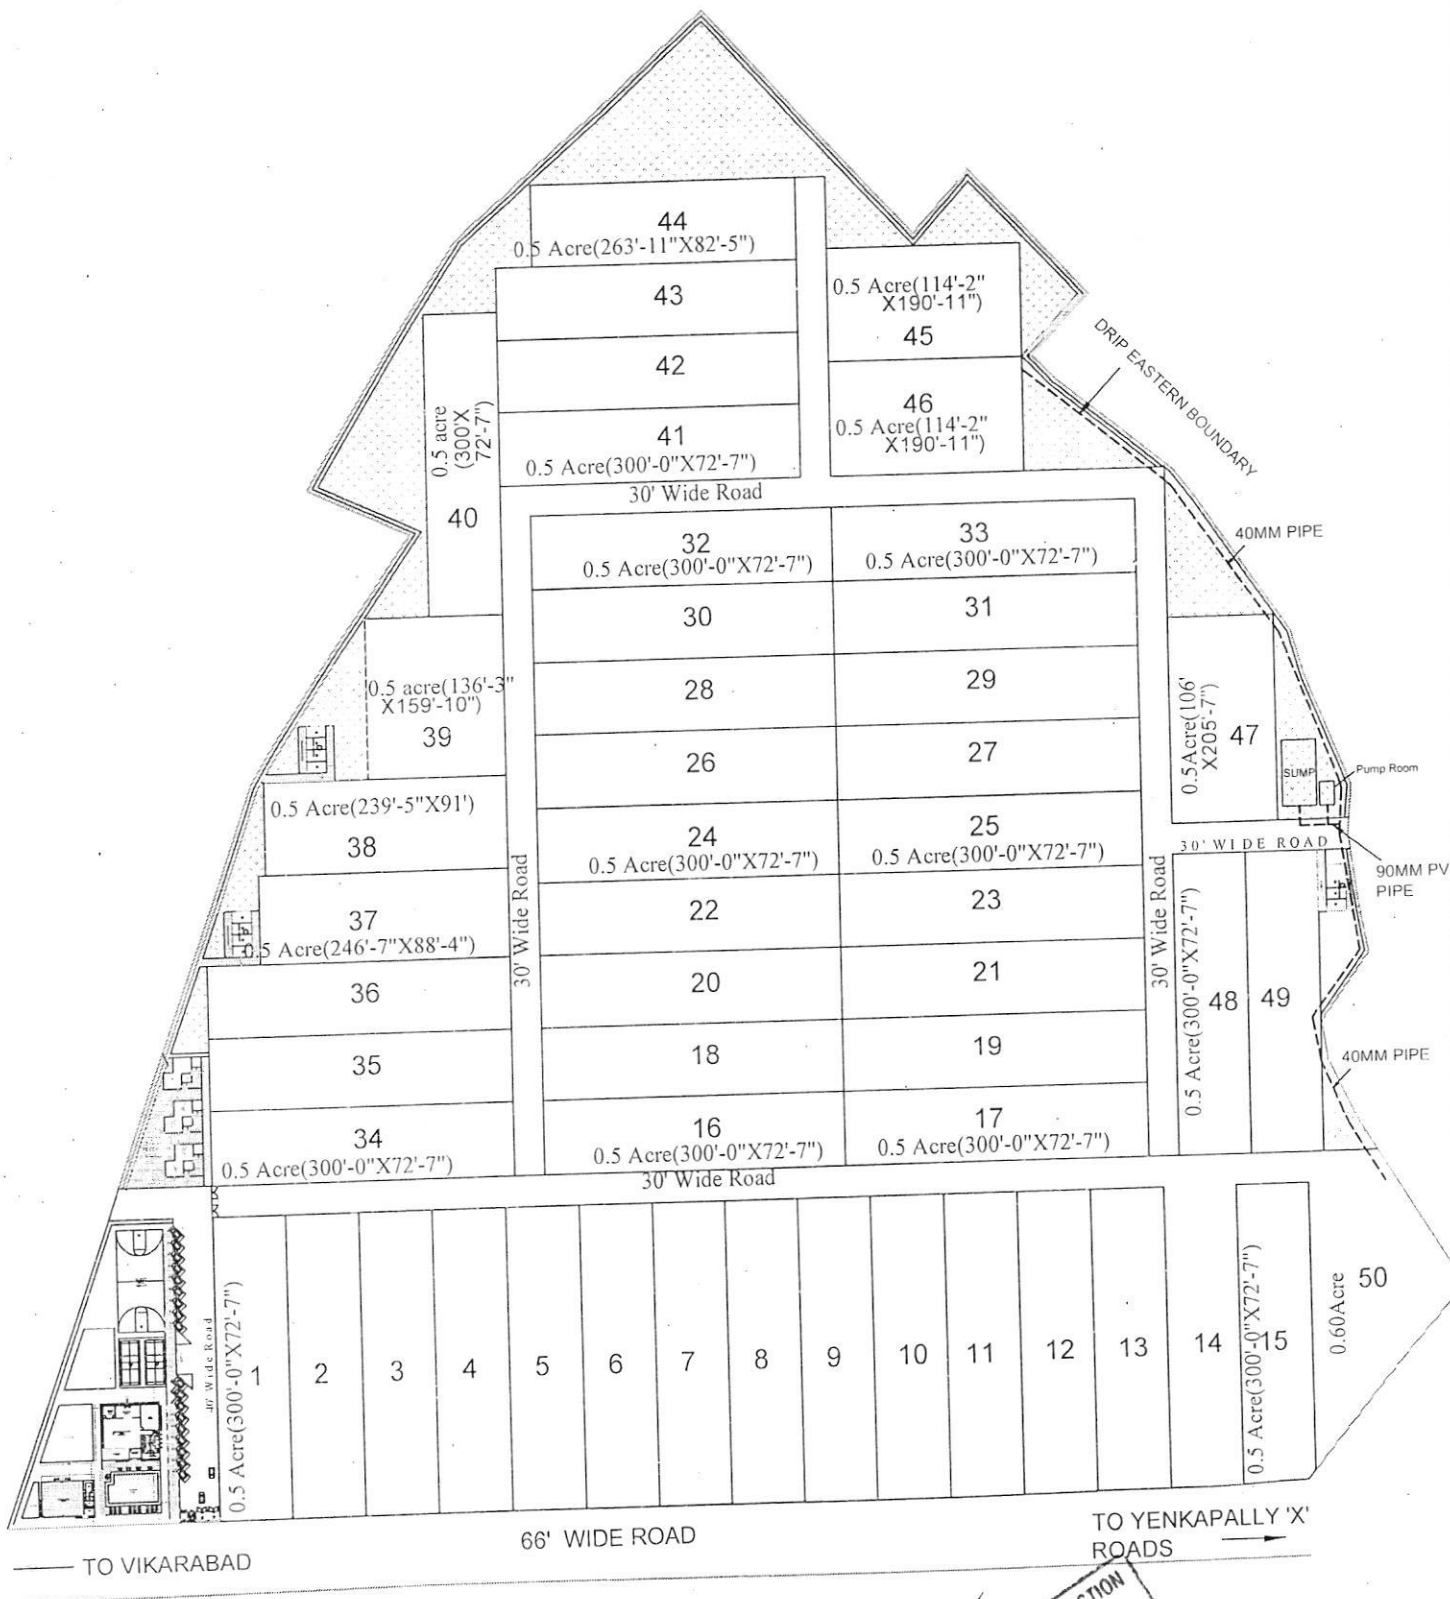

Description	Direction	Owners & Developers :	Date :	Promoted by
LAYOUT PLAN		Modi Properties & Investments Pvt.Ltd.	22.05.2015	Modi Properties & Investments Pvt. Ltd.
		Project Name & Phase :	Prepared By :	Phone: +91-40-66335551
		Serene Farms	Approved By : Soham Modi	
			Scale : N.T.S	

34046

FITTINGS	
S.No	PRODUCT DESCRIPTION
1	90MM ELBOWS — 50 nos.
2	75MM ELBOWS x
3	63MM ELBOWS — 250 nos
4	40MM ELBOWS x
5	90MM TEES — 10 nos
6	75MM TEES x
7	63MM TEES x
8	40MM TEES x
9	90X 75 REDUCERS 0
10	90X 63 REDUCERS — 55 nos.
11	75X 63 REDUCERS x
12	63X40 REDUCERS —
13	TEFLON TAPE — 20 nos.
14	SHELLOCK COMPOUND — ?
15	PVC Coupler 90mm — 100 nos
16	PVC Coupler 75mm x
17	PVC Coupler 63mm — 50 nos
18	PVC Coupler 40mm —
19	PVC Endcap 90mm — 20 nos
20	PVC Endcap 75mm x
21	PVC Endcap 63mm — 20 nos.
22	PVC Endcap 40mm —
23	Service saddle 90mm — 12 nos
24	Service saddle 75mm —
25	Service saddle 63mm —
26	MTA 32MM ?
27	FTA 32MM ?
28	MTA 90MM ?
29	FTA 90MM ?
30	PVC PIPE 32MM x
31	SOLVENT CEMENT — 2 kg

25/1/18

NOTE : OTHER FITTINGS ALSO REQUIRED AS PER FIELD CONDITION

FITTINGS		
S.No	PRODUCT DESCRIPTION	Unit Rate (Rs.)
1	90MM ELBOWS	85.2
2	75MM ELBOWS	46.9
3	63MM ELBOWS	35.5
4	40MM ELBOWS	14.45
5	90MM TEES	98.6
6	75MM TEES	59.75
7	63MM TEES	40.9
8	40MM TEES	18.45
9	90X 75 REDUCERS	38.2
10	90X 63 REDUCERS	37.6
11	75X 63 REDUCERS	28.05
12	63X40 REDUCERS	16.4
13	TEFLON TAPE	30
14	SHELLOCK COMPOUND	46
15	PVC Coupler 90mm	40.1
16	PVC Coupler 75mm	24.5
17	PVC Coupler 63mm	18.9
18	PVC Coupler 40mm	7.95
19	PVC Endcap 90mm	45
20	PVC Endcap 75mm	30
21	PVC Endcap 63mm	23.4
22	PVC Endcap 40mm	8.05
23	Service saddle 90mm	106.8
24	Service saddle 75mm	94.6
25	Service saddle 63mm	82.6
26	MTA 32MM	5.9
27	FTA 32MM	6
28	MTA 90MM	48
29	FTA 90MM	44.3
30	PVC PIPE 32MM	41.7
31	SOLVENT CEMENT	377

NOTE : OTHER FITTINGS ALSO REQUIRED AS PER FIELD CONDITION

VENKATESHWARA IRRIGATION SERVICE



**Finolex
PLASSON**
Industries Pvt. Ltd.

To, Email: venkateshwairrigations@gmail.com, Cell: 9885968676, 9052868676

M/s.SERENE FARMS,
YENKEPALLI,MOINABAD
RANGAREDDY

File No. : NA/HYD/2015-16/32 Rev-01

Date : 5.11.2015

Sub: Quotation for Drip Irrigation PHASE I MAINLINE AND VALVES WITH TWO HEAD
CONTROL UNIT (Two Motors)

Bill of Quantities

S.No	PRODUCT DESCRIPTION	UNIT	QTY	UNIT RATE (Rs)	VALUE(Rs)
1	Plastic Screen Filter 3"	Nos	✓ 2	4150.00	8300.00
2	Sand Filter with Assly 3"	Nos	✓ 2	26005.00	52010.00
3	P.P.Throttle Valve 3"	Nos	✓ 2	2550.00	5100.00
4	P.P.Non Return Valve 3"	Nos	✓ 2	2550.00	5100.00
5	Ventury Assly 2"	Nos	✓ 2	2485.00	4970.00
6	Air Release Valve 1" (Imported)	Nos	✓ 11	1170.00	12870.00
7	Pressure Guage (Glycerine Filled)	Nos	✓ 2	450.00	900.00
8	PVC Pipe 90/4kgf	Mtrs.	✗ 480	141.70	68016.00
9	PVC Pipe 75/4kgf	Mtrs.	✗ 420	101.40	42588.00
10	Finolex Plasson Ballvale 63mm	Nos	✓ 52	590.00	30680.00
11	Plasson Ballvalve 90mm	Nos	✓ 6	3800.00	22800.00
12	Valve Box 10" (Optional)	Nos	✓ 52	1100.00	57200.00
13	Fittings and Accessories				31053.40
	Total Material Value				341587.40
	Design & Supervision charges				✗ 5000.00
	Installation Charges				✗ 25000.00
	Service Tax @ 14% Charges				3500.00
	Transportation Charges / actuals				✗ 10000.00
	VAT@ 5%				18829.37
	Grand total				403916.77

Terms and Condition:

1. 100% Advance Payment along with P.O
2. Delivery time : With in 10-15 days after confirmation
3. Extra fittings if any will be charged extra as per field conditions
4. Trenching Earthwork Refilling Motar Pumping (2Nos) and labour should be provided by the customer
5. Rates Valid upto 10-15days from the date of quotation
6. PVC Pipe of Mainline 90mm of 1980m and 75mm of 300m should be supplied by the customer as it is considered as existing with customer which is required for installation

FOR VENKATESHWARA IRRIGATION SERVICE

FOR VENKATESHWARA IRRIGATION SERVICE

Authorised Signatory

Proprietor

Plot No.32, Engineers Enclave, Chandanagar, Hyderabad - 500050.

'Water Management For Prosperity'

VENKATESHWARA IRRIGATION SERVICE



**Finolex
PLASSON**
Industries Pvt. Ltd.

Email: venkateshwarairrigations@gmail.com, Cell: 9885968676, 9052868676

To,

M/s.SERENE FARMS,
YENKEPALLI,MOINABAD
RANGAREDDY

File No. : NA/HYD/2015-16/32 Rev-01

Date : 5.11.2015

Sub: Quotation for Drip Irrigation PHASE I MAINLINE AND VALVES WITH ONE HEAD
CONTROL UNIT (Single Motor)

Bill of Quantities					
S.No	PRODUCT DESCRIPTION	UNIT	QTY	UNIT RATE (Rs)	VALUE(Rs)
1	Plastic Screen Filter 3"	Nos	1	4150.00	4150.00
2	Sand Filter with Assly 3"	Nos	1	26005.00	26005.00
3	P.P.Throttle Valve 3"	Nos	1	2550.00	2550.00
4	P.P.Non Return Valve 3"	Nos	1	2550.00	2550.00
5	Ventury Assly 2"	Nos	1	2485.00	2485.00
6	Air Release Valve 1" (Imported)	Nos	10	1170.00	11700.00
7	Pressure Guage (Glycerine Filled)	Nos	1	450.00	450.00
8	PVC Pipe 90/4kgf	Mtrs.	480	141.70	68016.00
9	PVC Pipe 75/4kgf	Mtrs.	420	101.40	42588.00
10	Finolex Plasson Ballvale 63mm	Nos	52	590.00	30680.00
11	Plasson Ballvalve 90mm	Nos	6	3800.00	22800.00
12	Valve Box 10" (Optional)	Nos	52	1100.00	57200.00
13	Fittings and Accessories				27117.40
	Total Material Value				298291.40
	Design & Supervision charges				5000.00
	Installation Charges				25000.00
	Service Tax @ 14% Charges				3500.00
	Transportation Charges / actuals				10000.00
	VAT@ 5%				16664.57
	Grand total				358455.97

Terms and Condition:

- 100% Advance Payment along with P.O
- Delivery time : With in 10-15 days after confirmation
- Extra fittings if any will be charged extra as per field conditions
- Trenching Earthwork Refilling Motar Pumping and labour should be provided by the customer
- Rates Valid upto 10-15days from the date of quotation
- PVC Pipe of Mainline 90mm of 1980m and 75mm of 300m should be supplied by the customer as it is considered as existing with customer which is required for installation

FOR VENKATESHWARA IRRIGATION SERVICE

Authorised Signatory

FOR VENKATESHWARA IRRIGATION SERVICE

Proprietor

Plot No.32, Engineers Enclave, Chandanagar, Hyderabad - 500050.

'Water Management For Prosperity'

VENKATESHWARA IRRIGATION SERVICE



Email: venkateshwairrigations@gmail.com, Cell: 9885968676, 9052868676

To,
M/s.SERENE FARMS,
YENKEPALLI,MOINABAD
RANGAREDDY

File No. : NA/HYD/2015-16/32 Rev-01
Date : 5.11.2015

Sub: Quotation for Drip Irrigation PHASE II (DRIP FOR BOUNDARY)

Bill of Quantities					
S.No	PRODUCT DESCRIPTION	UNIT	QTY	UNIT RATE (Rs)	VALUE(Rs)
1	PVC Pipe 63/4kgf	Mtrs.	✓ 300	71.50	21450.00
2	PVC Pipe 40/6kgf	Mtrs.	✓ 1080	43.10	46548.00
3	PVC flush Valve 40mm	Nos	✓ 20	70.00	1400.00
4	Plain Lateral 16mm	Mtrs.	✓ 2000	9.30	18600.00
5	Dripper 4lph	Nos	✓ 1100	2.76	3036.00
6	Emitting Pipe 16mm-0.6m-4lph-cl II	Mtrs.	✓ 0	11.10	0.00
7	Rubber Gromet	Nos	✓ 500	1.60	800.00
8	Head Connector 16mm	Nos.	✓ 500	3.15	1575.00
9	Barbed Connector 16mm	Nos	✓ 500	3.10	1550.00
10	Line End 16mm	Nos	✓ 500	2.50	1250.00
11	Fittings and Accessories		✓		9620.90
	Total Material Value				105829.90
	Design & Supervision charges				5000.00
	Installation Charges				25000.00
	Service Tax @ 14% Charges				3500.00
	Transportation Charges / actuals				15000.00
	VAT@ 5%				7291.50
	Grand total				161621.40

Terms and Condition:

1. 100% Advance Payment along with P.O
2. Delivery time : With in 10-15 days after confirmation
3. Extra fittings if any will be charged extra as per field conditions
4. Trenching Earthwork Refilling Motar Pumping and labour should be provided by the customer
5. Rates Valid upto 10-15days from the date of quotation

FOR VENKATESHWARA IRRIGATION SERVICE

Authorised Signatory

FOR VENKATESHWARA IRRIGATION SERVICE

S. Venkatesh

Proprietor

Plot No.32, Engineers Enclave, Chandanagar, Hyderabad - 500050.

'Water Management For Prosperity'

VENKATESHWARA IRRIGATION SERVICE



**Finolex
PLASSON**
Industries Pvt. Ltd.

Email: venkateshwairrigations@gmail.com, Cell: 9885968676, 9052868676

To,
M/s.SERENE FARMS,
YENKEPALLI,MOINABAD
RANGAREDDY

File No. : NA/HYD/2015-16/32 Rev-01
Date : 5.11.2015

Sub: Quotation for Drip Irrigation (PHASE III) DRIP FOR VILLAS

Bill of Quantities

S.No	PRODUCT DESCRIPTION	UNIT	QTY	UNIT RATE (Rs)	VALUE(Rs)
1	PVC Pipe 63/4kgf	Mtrs.	2580	71.50	184470.00
2	PVC Pipe 40/6kgf	Mtrs.	5730	43.10	246963.00
3	Plasson Ballvalve 40mm	Nos	150	505.00	75750.00
4	PVC flush Valve 40mm	Nos	190	70.00	13300.00
5	Plain Lateral 16mm	Mtrs.	51000	9.30	474300.00
6	Dripper 4lph	Nos	41400	2.76	114264.00
7	Emitting Pipe 16mm-0.6m-4lph-cl II	Mtrs.	2000	11.10	22200.00
8	Rubber Gromet	Nos	1500	1.60	2400.00
9	Head Connector 16mm	Nos.	1500	3.15	4725.00
10	Barbed Connector 16mm	Nos	2000	3.10	6200.00
11	Line End 16mm	Nos	1500	2.50	3750.00
12	Valve Box 10" (Optional)	Nos	150	1100.00	165000.00
13	Quick coupling Valve 3/4"(Optional)	Nos	50	590.00	29500.00
14	Riser for Quick Coupling Valve 3/4"	Nos	50	200.00	10000.00
15	Fittings and Accessories				135282.20
	Total Material Value				1488104.20
	Design & Supervision charges				20000.00
	Installation Charges				75000.00
	Service Tax @ 14% Charges				10500.00
	Transportation Charges / actuals				25000.00
	VAT@ 5%				79405.21
	Grand total				1698009.41

Terms and Condition:

1. 100% Advance Payment along with P.O
2. Delivery time : With in 10-15 days after confirmation
3. Extra fittings if any will be charged extra as per field conditions
4. Trenching Earthwork Refilling Motar Pumping and labour should be provided by the customer
5. Rates Valid upto 10-15days from the date of quotation

FOR VENKATESHWARA IRRIGATION SERVICE

Authorised Signatory

FOR VENKATESHWARA IRRIGATION SERVICE

Signature

Proprietor

Plot No.32, Engineers Enclave, Chandanagar, Hyderabad - 500050.

'Water Management For Prosperity'

TIN/CST : 36430802690

VENKATESHWARA IRRIGATION SERVICE

Email: venkateshwarairrigations@gmail.com, Cell: 9885968676, 9052868676

Distributor For :



To,

M/s.SERENE FARMS,
YENKEPALLI,MOINABAD
RANGAREDDY

File No. : NA/HYD/2015-16/32 Rev-01

Date : 16.11.2015


Sub: Quotation for Drip Irrigation for each Villa (excluding mainline)

Bill of Quantities					
S.No	PRODUCT DESCRIPTION	UNIT	QTY	UNIT RATE (Rs)	VALUE(Rs)
1	PVC Pipe 63/4kgf	Mtrs.	54	71.50	3861.00
2	PVC Pipe 40/6kgf	Mtrs.	114	43.10	4913.40
3	PVC Ballvalve 63mm	Nos	1	590.00	590.00
4	Plasson Ballvalve 40mm	Nos	3	505.00	1515.00
5	PVC flush Valve 40mm	Nos	4	70.00	280.00
6	Plain Lateral 16mm	Mtrs.	1020	9.30	9486.00
7	Dripper 4lph	Nos	828	2.76	2285.28
8	Emitting Pipe 16mm-0.6m-4lph-cl II	Mtrs.	40	11.10	444.00
9	Rubber Gromet	Nos	30	1.60	48.00
10	Head Connector 16mm	Nos.	30	3.15	94.50
11	Barbed Connector 16mm	Nos	40	3.10	124.00
12	Line End 16mm	Nos	30	2.50	75.00
13	Valve Box 10" (Optional)	Nos	3	1100.00	3300.00
14	Quick coupling Valve 3/4"(Optional)	Nos	1	590.00	590.00
15	Riser for Quick Coupling Valve 3/4"	Nos	1	200.00	200.00
16	Fittings and Accessories				2780.62
	Total Material Value				30586.80
	Design & Supervision charges				X 400.00
	Installation Charges				X 1500.00
	Service Tax @ 14% Charges				210.00
	Transportation Charges / actuals				X 500.00
	VAT@ 5%				1629.34
	Grand total				34826.14

Terms and Condition:

1. 100% Advance Payment along with P.O
2. Delivery time : With in 10-15 days after confirmation
3. Extra fittings if any will be charged extra as per field conditions
4. Trenching Earthwork Refilling Motar Pumping and labour should be provided by the customer
5. Rates Valid upto 10-15days from the date of quotation

FOR VENKATESHWARA IRRIGATION SERVICE

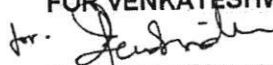
Authorised Signatory

Plot No.32, Engineers Enclave, Chandanagar, Hyderabad - 500050.

"Water Management For Prosperity"

Date: 28-01-16.

Draft for your approval

We here by giving an approval for one person will attend for supervising the installation of Drip Irrigation system at our site as and when we need at our site Modi Farm House (Hyd) LLP at Yenkepally, chevella.

As agreed we will pay Rs: 1,200-00 per day, payment will be made every weekend including all taxes.

Regards

P.Prabhakar

Manager Purchase.



VENKATESHWARA IRRIGATION SERVICE

Email: venkateshwarairrigations@gmail.com, Cell: 9885968676, 9052868676


**Finolex
PLASSON**
Industries Pvt. Ltd.

To,
M/s.SERENE FARMS,
YENKEPALLI,MOINABAD
RANGAREDDY

File No. : NA/HYD/2015-16/32 Rev-01

Date : 11.01.2016

Sub: Quotation for Supervision Charges

Bill of Quantities					
S.No	PRODUCT DESCRIPTION	UNIT	QTY	UNIT RATE (Rs)	VALUE(Rs)
1	Supervision Charges-Option-I				
	One Technician will attend for supervising the installation of Drip irrigation system at site Everyday (Day base) <i>when need</i>	Per day	1	1200.00	1200.00
2	Supervision Charges-Option-II				
	One Technician will attend for supervising the installation of Drip irrigation system as and when work in progress on Monthly base	Per month	1	27000.00	27000.00

Terms and Condition:

- 100% Advance Payment along with P.O
- If bill required, Taxes applicable will be extra
- Rates Valid upto 10-15days from the date of quotation

4.Note : The party should inform us the about work of installation atleast one day before so as to arrange the person for supervision to you

FOR VENKATESHWARA IRRIGATION SERVICE

Authorised Signatory

3) option - III
weekly Once or twice
visit of supervision
as and when need in
emergency.

Best price

Monthly
15000 X 6 = 90,000/-

sohammodi@modiproperties.com

From: <serene@modiproperties.com>
 Date: 25 August 2016 18:23
 To: "Soham Modi" <sohammodi@modiproperties.com>
 Subject: Fw: list of vegetable and fruit plants

----- Forwarded Message -----

From: "ramakrishna@modiproperties.com" <ramakrishna@modiproperties.com>
 To: sohammodi <sohammodi@modiproperties.com>
 Cc: serene <serene@modiproperties.com>
 Sent: Thursday, 25 August 2016 5:06 PM
 Subject: list of vegetable and fruit plants

Dear Sir,

the following are list of vegetable plants

- | | |
|-----------------------|----------------|
| 1) Brinjal | 3 x 6 = 18 nos |
| 2) Tomato | 3 x 6 = 18 |
| 3) French bean | 3 x 6 = 18 |
| 4) Common bean | 2 x 6 = 12 |
| 5) Bitter gourd | 2 x 6 = 12 |
| 6) Drum Sticks | 2 x 6 = 12 |
| 7) Curry leaf | 3 x 4 = 10 nos |
| 8) Tindaora (donda) | |
| 9) Ridge Gourd | |
| 10) Bottle Gourd | 2 x 6 = 12 |
| 11) Cluster bean | 2 x 6 = 12 |
| 12) Palak (leafy veg) | 2 x 6 = 12 |

Total. $24 \times 6 = 144$ plants.

order as per list.
 First confirm with.
 Sampath Rao.

The following are the list fruit plants

- | | |
|-------------------------------|------------------------------------|
| 1) Mango | — 3 nos (2 types) — nil |
| 2) Sapota | — 3 nos. |
| 3) Papaya | — 2 nos |
| 4) Jamoon (grafted seed less) | — 2 nos |
| 5) Lemon | — 2 nos |
| 6) Guava | — 3 nos. |
| 7) Mosambi | — 2 nos |
| 8) Banana | — 2 nos. |
| 9) Apple ber. | |
| 10) Custard Apple | — 3 nos. |
| 11) papanus | |
| 12) Pomen Granate | — 2 nos. |
| 13) Star Apple | |
| 14) Water Apple | |

12 nos.

APPROVED BY
 26 AUG 2016
 SOHAM MODI
 MANAGING DIRECTOR

11. Cocomut. — 2 nos
12. Datee palm. — 2 nos

Total 28 plants.

25-08-2016

Subject: Fwd: Design and Quotation For Modi Industries

From: Sandeep Parashar (sandeeparashar284@gmail.com)

To: Prabhakar@modiproperties.com; Kissandrip@gmail.com;

Date: Wednesday, 26 August 2015 1:17 PM

Respected Sir,

Please find attached the revised quotation as per discussions held with you for the Quotation asked by you for your farm. We have used all the data given by you in our plan

We wish to inform you that the design and quantities are proposed by us and we will execute upon your directions only. Any item if required extra will be charged extra.

The terms and conditions are:

1. PAYMENT: 100% advance for material including transportation and VAT to be made along with valid PO. The Installation charges will be paid immediately after installation is completed.
2. DELIVERY : Within 1 to 2 weeks from the date of release of advance along with Valid PO.
3. WORK COMPLETION: Within 3-4 weeks after release of PO along with advance payment provided the clearance is available.
4. VALIDITY: 15 days from the date of Quotation.
5. TAXES: VAT 5% included in the quotation.
6. TRANSPORTATION: included in the quotation.
7. WARRANTY: 1 year from the date of supply of material against any manufacturing defects only.
8. SERVICE CHARGES ON INSTALLATION: Additional Value included in quotation.

Kindly check the same and revert in case of any further clarifications.

With Regards

KISSAN DRIP IRRIGATIONS SYSTEM

QUOTATION FOR SURFACE DRIP IRRIGATION SYSTEM

Client : Modi Industries

Crop :Teak, Karondha

System : Surface Drip

S.No	Item Code	Item Description	Qty	Unit	Rate, Rs.	Amount, Rs.
A						
Filter and Fertigation Equipment						
1	JPSF40SCE	JAIN SUPER FLOW FILTER 30-40M ³ /HR 3" ECO		No.	2853.00	0.00
2	WA3	WELL HEADER ASSEMBLY W/O NRV 3"		No.	7,394.00	0.00
3	PGGF2&PGC14	PRESSURE GUAGE GLYCERINE FILLED &CORK 1/4"		No.	392.42	0.00
4	NRV30GM	GM. NON RETURN VALVE 3" AP		No.	4,272.00	0.00
5	VA1N	VENTURY ASSEMBLY COMPLETE 1" PLASTIC		No.	2043.00	0.00
Sub Total						0.00
B						
PVC for Main and Submain Pipes						
1	PVAG090040SCISU	PVC PIPE 90MMX 4KG/CM2	1620	M	128.40	208008.00
2	PVAG063040SCISU	PVC PIPE 50MMX 4KG/CM2	48	M	60.40	97848.00
Sub Total						97848.00
C						
Lateral, Dripper, and Accessories						
7	TO162400	Tube OD 16mm CL2 x 400 Mtr	5000	M	10.05	50250.00
8		Drippers 4LPH	2500	M	2.30	5750.00
9	GRO13	GROMMET 13 MM ID	200	No.	2.50	500.00
10	BTO1613	POLY TAKE OFF 16 X 13 MM	200	No.	1.95	390.00
11	EPJ16	J-Turbo Aqura / J Turbo Line Joiner 16 mm	200	No.	2.70	540.00
12	ESO816	LATERAL END STOP "8" SHAPE 16 MM	200	No.	2.05	410.00
Sub Total						57840.00
D						
Valves & Accessories						
13	BV90TSW	CTRL VALV 90MM TEFLON SEAL PLAIN	10		1698	16980
14	BV50HSW	CONTROL VALVE 50 MM MOULDED SEAL PLAIN	15	No.	259	3885
15	SFV50	FLUSH VALVE 50MM	15	No.	65.00	975
Sub Total						21840.00
Total of A+B+C+D						177528.00
	FA	Fitting and Accessories				8000.00
	TRANS	Transporation				6000.00
	INST	Instalation				18000.00
	VAT	VAT			5%	9276.40
Total Material Cost, Rs.						218804.40
Grand Total, Rs.						218805.00

Note : Pump & its installation not included

For, Jain Irrigation Systems Ltd.
Earhwork excavation not included

KISSAN DRIP IRRIGATIONS SYSTEM

QUOTATION FOR SURFACE DRIP IRRIGATION SYSTEM

Client : Modi Industries

Crop :Sandal hood, Subhabul

System : Surface

S.No	Item Code	Item Description	Qty	Unit	Rate, Rs.	Amount, Rs.
A		Filter and Fertigation Equipment				
1	JPSF40SCE	JAIN SUPER FLOW FILTER 30-40M ³ /HR 3" ECO	1	No.	2853.00	2853.00
2	WA3	WELL HEADER ASSEMBLY W/O NRV 3"	1	No.	7,394.00	7,394.00
3	PGGF2&PGC14	PRESSURE GUAGE GLYCERINE FILLED &CORK 1/4"	1	No.	392.42	392.42
4	NRV30GM	GM. NON RETURN VALVE 3" AP	1	No.	4,272.00	4272.00
5	VA1N	VENTURY ASSEMBLY COMPLETE 1" PLASTIC	1	No.	2043.00	2043.00
6	CM040SM	JCM 40 M3/HR-M 2.5" SIN WITH M.MF.	1	No.	26554.00	26554.00
7	ARVC100	DARVC100 Double Action Air/Vacuum Release Valve 1"	6	No.	483.00	2898.00
					Sub Total	43508.42
B		PVC for Main and Submain Pipes				
1	PVAG090040SCIS06	PVC PIPE 63MMX 4KG/CM2	1980	M	64.00	126720.00
2	PVAG063040SCIS06	PVC PIPE 50MMX 4KG/CM2	1320	M	60.40	119592.00
					Sub Total	246312.00
C		Lateral, Dripper, and Accessories				
7	TO162400	Tube OD 16mm CL2 x 400 Mtr	73000	M	10.05	733650.00
8		Drippers 4LPH	44200	M	2.30	101660.00
9	GRO13	GROMMET 13 MM ID	1000	No.	2.50	2500.00
10	BTO1613	POLY TAKE OFF 16 X 13 MM	1000	No.	1.95	1950.00
11	EPJ16	J-Turbo Aqura / J Turbo Line Joiner 16 mm	1000	No.	2.70	2700.00
12	ESO816	LATERAL END STOP "8" SHAPE 16 MM	1000	No.	2.05	2050.00
					Sub Total	844510.00
D		Valves & Accessories				
13	BV50HSW	CONTROL VALVE 50 MM MOULDED SEAL PLAIN	46	No.	259	11914
14	SFV50	FLUSH VALVE 50MM	46	No.	65.00	2990
					Sub Total	14904.00
					Total of A+B+C+D	1149234.42
	FA	Fitting and Accessories				50000.00
	TRANS	Transporation				15000.00
	INST	Instalation				65000.00
	VAT	VAT			5%	59961.72
					Total Material Cost, Rs.	1339196.14
					Grand Total, Rs.	1339197.00
Note : Pump & its installation not included			For, Jain Irrigation Systems Ltd.			
Earhwork excavation not included						