

DT. 26.11.11

NOTE TO N.D

Sir,

Sub:- Application for 3 phase meter
to APCDCL.

Please find the application for 3 phase meter for
69 Reets of G-Blok, ph II, G.M.G, Hallopur.

Kindly accord your signature for submission
of the same to APCDCL.

V. S. Rao

Encl: As above.



Date: 15.03.2011

Original/Office Copy/Purchase Div. Copy

From:
M/s Modi Ventures,
5-4-187/3&4, 1ind floor, M.G.Road,
Secunderabad

To,
M/s Mounika Electrical Contractors,
11-3-266/22/8, Shabadguda,
Secunderabad.

Kind Attn. Mr. Satyanarayana
WORK ORDER

Sub: Confirmation of Work Order for LT & HT works on a turn key basis for our project Gulmohar Gardens, Phase-II, Mallapur at
G-Block, for 45 flats.

Ref: 1) Your Quotation dtd. 25.02.10
2) Meeting with M.D. on 14.03.2011

Dear Sir,

With reference to the above, we hereby award you the work order for the LT & HT works on a turn key basis as per the details mentioned below.

Sl. No.	Item Head	Item description	Quantity	Units	Rate Rs.	Amount Rs.	Item head amount Rs.
1	Application Charges	Application charges	46	Nos.	25	1150	1150
2	Liaisoning	Liaisoning with APCPDCL for obtaining sanction and final inspection through Dy. CEIG and for provision of meters – turnkey work	1	LS	70000	70,000	70,000



Office

Sl. No.	Item Head	Item description	Quantity	Units	Rate Rs.	Amount Rs.	Item head amount Rs.
3.a	HT works	Outside site: Supply and installation of 1 no. box pole with RSJ 175 x 90 mm with base plate, 6 nos. 9.1 mtrs. PSCC poles, cross arm channels, support channels, bolts & nuts, 2 sets 11 KV AB switch, HG fuses, 11 KV disc insulator, 11 KV pin insulator, ACRS conductor for jumpering, Zero copper rod for jumpers between transformers and HG fuse, 55 sq.mm wire and testing & commissioning.	1	LS	95000	95000	9500
3.b	H.T. works	Fabrication, supply and installation of main distribution board (near transformer) made of 2 mm CRCA sheet, free standing cubical with the following: Incoming 200 A TP MCCB, Havells make 1 no.	1	No.	13000	13000	1300
3.c	HT works	Inside site: Supply and installation of box pole with RSJ 175 x 90 mm with base plate, cross arm channels, support channels, bolts & nuts, 11 KV AB switch, HG fuses, 11 KV disc insulator, 11 KV pin insulator, ACRS conductor for jumpering, Zero copper rod for jumpers between transformers and HG fuse, testing and commissioning.	1	LS	40000	40,000	40,000
		Sub Total:					14800
4 a	LT works	Fabrication, supply and installation of main distribution board (at LT panel board) made of 2 mm CRCA sheet, free standing cubical with the following: Incoming 200 A TP MCCB, Havells make 1 no., Indication lamps - 3 nos., Aluminium bus bar of 200 A - 1 lot., Outgoing 125 A TP MCCB, Havells make - 3 nos.	1	No.	35000	35000	35000
4 b	LT works	Fabrication, supply and erection of Meter Panel Board (18 gauge sheet) with incoming 125 A MCCB, 100 A Bus Bar Copper internal wiring for 23 nos 3 phase meters for each board connected with 7/20 Havells copper wire with 32 A MCB for each meter	46	Nos	2000	94070	94070
		Sub Total					129070

[Signature]

Office copy

5	Earthing	Earthing for transformer (1 neutral & 2 earth) and main panel boards (1 neutral & 2 earth) to be provided by contractor. Earthing should be as per specifications specified by builder in its circular no.564(a) (labour only)				
6	Cable laying	Cable laying, end terminations, strip connectors for earthing and all other miscellaneous works like erection of transformer, panel boards, etc.				
	Grand Total	(Rs. Three lacs Seventy eight thousand two hundred and twenty only)	1	LS	30000	30,000
						3,78,220

Terms and conditions:

- Specifications : Specification shall be as per reference 1 & 2
- Payment terms: Rs. 50,000-00 advance paid. 80% against supply of all items after delivery on site. Balance amount on completion of installation, handing over & commissioning after joint inspection at site.
- VAT: All taxes included.
- Sanction from Department: Sanction shall be obtained within 45 days. ✓
- Delivery & Completion: 30 days from date of obtaining sanction. ✓
- Penalty for delay: Penalty of 5% will be levied on the total W.O. value for delay beyond one week for every week of delay from the date of scheduled completion date. Penalty amount shall be deducted/adjusted against your payment.
- Transportation: It shall be your sole risk and responsibility to delivery the material at our site in time. Transportation cost shall be paid by you.
- Warranty: You shall provide a warranty of 1 year on all equipment from the date of commissioning handing over after joint inspection against any manufacturing defects of defects in materials supplied. 1 Year free servicing for maintenance, replacement cost of consumables & items provided by us shall be borne by us. 5 years warranty on 160 KVA transformer from the date of commissioning.
- Measurement: Final payment shall be made subject to measurement at site.
- Security: You shall be responsible for your material at our site against theft/damage. Lockable rooms shall be provided on request.
- Others: Above W.O excludes cost of (to be provided by Builder)
 - HT & LT Cables.
 - 160 KVA Transformer cost (approx.) Rs. 2,10,000-00


[Signature]

- (iii) Civil & Earth works
(iv) Material for Earthing including Strip Connectors.

(20) As confirmation of the above work order, please find enclosed a cheque of Rs. 50,000/- bearing no. 190932 dt. 21.03.11 drawn on HDFC Bank.

Please sign a copy of this letter as confirmation of your accepting the above terms and conditions.

Thanking you,
Yours Sincerely,

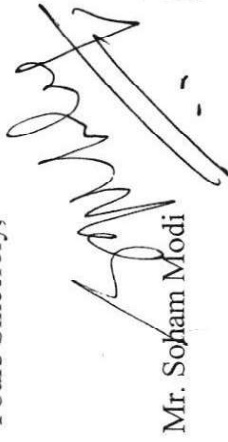
Mr. Soham Modi

Confirmed by M/s Mounika Electrical Contractors

Signature:



Name:

S. SATHYANARAYANA YADAL

Date:

23/05/2011

Date: 29.04.2011

MOUNIKA ELECTRICAL CONTRACTORS

APCPDCL Electrical Approval A-Grade Licence Holder A/32380-4655
All types of Control Panels Meter Transformer Installation, Panel Boards
No. 11-3-266/22/8, Shabadguda, Secunderabad.

Recd on
5/11/11

Prop. S. SATYANARAYANA Cell : 9849290363

Prop. S. YELLESB Cell : 9963683492

Quotation

Date : 04/11/2011

M/S Modi Ventures, site at mallapur

S.NO	Particulars	Qty.	Rates	Amounts
1	Meter pannel board suitable for three phase meters fixing with 18 guage sheet , MCB's Havells Bus bar copper Internal wiring with 7/20 Havells wires	71 Nos	2000/-	1,42,000=00
2	Main board with 1 Nos 250 Amps MCCBS incoming	1No	25,000/-	25,000=00 13000/-
3	Box pole 1 No , AB switch 1 Nos , HG fuse set 1 Nos, 11 KV Channels , 11 KV Pins , 11 KV Disk, 55 Sq mm AAA Conductor wire,	1No	40,000/-	40,000=00
4	Licencing with APCPDCL and CEIG approval charges	LS	1,15,000/-	1,15,000=00 1,00,000/-
5	Application charges	71 Nos	25/-	1,775=00
6	LT Pannel board with 125amps x 3Nos Out going	1 No	35,000/-	35,000=00 - 15000/-
7	Laying of cable , end termination , earthing , erection of transformer and transport with labour charges.	LS	50,000/-	50,000=00 25,000/-

(Rupees four lakhs eight thousand and seven hundred & seventy five only)

Total amount 4,08,775=00

Terms and conditions


All civil works & excavation work.
XLPE cable & End Boxes extra charges .

Yoursfaithfully

Note

- ① AE to SE below Rs 5,00,000/-
- ② SE to CGM Below Rs 6,00,000/-
- ③ CGM to CMD Corporate office up to Rs 10,00,000/-

For Mounika Electrical Contractors

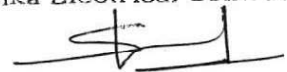

Proprietor

REQUISITION FORM (Note: WRITE IN CAPITAL LETTERS)

25053

Company Name:		MODI VENTURES		
Site & Phase		404 - II		
Date	1.11.11	Time	1.40	Requisition No.:
Supplies				
Materials required before		Date:	2.1.11	Time:
				18.40.
No.	Description	Unit	Quantity	Units
1.	ELECTRICAL METERS	nos	70	nos
2.	(10 flats + 1 common)			
3.	Transformer	ED	1	nos
4.				
5.				
6.				
7.				
Remarks: FOR 4 Blow Part II to Electrical works.				
Prepared by:		A - Ramen		
Sign. & Date:		RA		
Approved by:		Sriniva Rao,		
Sign. & Date:		get quotes! & estimate!		
		APPROVED BY I.D. No.: 6405 - 2 NOV 2011 MODI MANAGING DIRECTOR		

Site: Gulmohan Gardens, Malappuram, Ph. II

G. Block - 2nd part - 70 Plate power connection estimate

1) Incidental Charges	—	Rs. 82,445.00
2) Cost of Insulators	—	Rs. 7,146.00
3) Cost of Distribution } Transformer 315 kVA }	—	Rs. 4,00,000.00
4) Developmental Charges	—	Rs. 1,01,394.00
5) Security deposit	—	Rs. 84,000.00
Approx. total Cost.		<u>Rs. 6,77,985.00</u>

H. G. N. D.

V.O.
M.D.

Monday - 21/11/11

1) Meter panel board.
how many $\frac{71}{71}$ $\frac{chle}{us}$
Sphere meters

$\checkmark$ 71 us @ $\sqrt{2000} = *$ $\checkmark$ $1,62,000 = \checkmark$

1 us @ ~~$13,000$~~ Rs $20,000 =$

2) Main board with
 1 us 250 Amps meter incoming.

1 us @ $40,000 = \checkmark$

3) Box plate, etc

LS $\textcircled{Rs. 1,15,000}$ high.

4) Lining

$\frac{chle}{1. GWT file}$

$\frac{Rs. 1,00,000}{neg$ $Rs. 1,00,000$

71 us @ $25 = 1775 = \checkmark$

5) Appl. charges

1 us @ $\frac{55,000}{??} = \checkmark$

6) LT panel board
 $M-D$

2 us @

$30,000 = *$

7) Cable laying, end
term, earthing.

$\frac{cable details ??}{LT \& HT}$
 $\frac{for site$

21/11/11

P.T.O

Request for payment (Promotions and Purchase)

Division	☒ Purchase ☐ Promotions ☐ Other		
Pay to	M/s Hounika Electrical Contractors		
Towards	Advance		
Description	For L.T & H.T works for 70 flats of G-Block Ph-II, GMC, Malappuram site		
Amount	Rs. 75,000/-		
Type of Payment	☒ Advance ☐ Part Payment ☐ Balance Payment ☐ Full Payment ☐ Other		
Pay from Company	Modi Ventures	Pay from Project	G.M. Ph-II - G-Block for 70 flats
Payment to be divided	☐ Yes ☒ No		
Division of Payment			
Sl.No.	Project	Amount	Remarks
1.	G.M.C. Ph-II	75,000/-	Advance for L.T. & H.T. works
2.	G-Block		
3.	70 flats		
4.			
5.			
6.			
7.			
8.			
9.			
10.			
Remarks :			
Prepared by	Sign	Date	
M. Srinivas Rao	M. Srinivas Rao	21.11.11	
Approved by	Sign	Date	

Date: 15.11.2011

Comparative Statement for LT & HT works for G-Block, Ph-II, for 70 nos. 3 Ph. Meters.

Sl.No.	Description	Qty.	Rate	Quoted by	
				Mounika Amount	Hi-tech Amount
1	Application Charges	71	25	1775	2000
				0	
	Liasoning Charges	1	115000	115000	95000
2	H.T.Works	1	40000	40000	47500
				0	
3	L.T.Works			0	
	Main panel board	1	25000	25000	75000
				0	
	L.T.Panel Board 125 A x 3 nos. Outgoing	1	35000	35000	
				0	
	Meter Panel Board for 70 nos 3 Ph. Meters	71	2000	142000	154000
				0	
	Labour Charges for			0	
	Cable laying	1	50000	50000	40000
	Charging & Meter sealing etc.				55500
	Total			408775	469000

21/11/11

MOUNIKA ELECTRICAL CONTRACTORS

APCPDCL Electrical Approval A-Grade Licence Holder A/32380-4655
All types of Control Panels Meter Transformer Installation, Panel Boards
No. 11-3-266/22/8, Shabadguda, Secunderabad.

Recd on
5/11/11

Prop. S. SATYANARAYANA Cell : 9849290363

Prop. S. YELLESCH Cell : 9963683492

Quotation

Date : 04/11/2011

G-Block, Ph-II - 705615

M/S Modi Ventures, site at mallapur

S.NO	Particulars	Qty.	Rates	Amounts
1	Meter pannel board suitable for three phase meters fixing with 18 guage sheet , MCB's Havells Bus bar copper Internal wiring :with 7/20 Havells wires	71 Nos	2000/-	1,42,000=00
2	Main board with 1 Nos 250 Amps MCCBS incoming	1No	25,000/-	25,000=00
3	Box pole 1 No , AB switch 1 Nos , HG fuse set 1 Nos, 11 KV Channels , 11 KV Pins , 11 KV Disk, 55 Sq mm AAA Conductor wire,	1No	40,000/-	40,000=00
4	Licencing with APCPDCL and CEIG approval charges	LS	1,15,000/-	1,15,000=00
5	Application charges	71 Nos	25/-	1,775=00
6	LT Pannel board with 125amps x 3Nos Out going	1 No	35,000/-	35,000=00
7	Laying of cable , end termination , earthing , errection of transformer and transport with labour charges.	LS	50,000/-	50,000=00

(Rupees four lakhs eight thousand and seven hundred & seventy five only)

Total amount 4,08,775=00

Terms and conditions

All civil works & excavation work.
XLPE cable & End Boxes extra charges .

Yoursfaithfully

Note

- ① AE to SE Below Rs 5,00,000/-
② SE to CGM Below Rs 6,00,000/-
③ CGM to CMD Corporate office up to Rs 10,00,000/-

For Mounika Electrical Contractors


Proprietor

Date: 26.11.2011

ROUGH WORK ORDER

From:

M/s Modi Ventures,
5-4-187/3&4, 1st floor, M.G.Road,
Secunderabad

To,

M/s Mounika Electrical Contractors,
11-3-266/22/8, Shabadguda,
Secunderabad.

Kind Attn. Mr. Satyanarayana

Sub: Confirmation of Work Order for LT & HT works on a turn key basis for our project Gulmohar Gardens, Phase-II, Mallapur at
G-Block, for 70 flats.

Ref: 1) Your Quotation dtd. 04.11.11

2) Meeting with M.D. on 18.11.2011

Dear Sir,

With reference to the above, we hereby award you the work order for the LT & HT works on a turn key basis as per the details mentioned below.

Sl. No.	Item Head	Item description	Quantity	Units	Rate Rs.	Amount Rs.	Item head amount Rs.
1	Application Charges	Application charges	69	Nos.	25	1725	1725
12	Liasoning	Liasoning with APCPDCL for obtaining sanction and final inspection through Dy. CEIG and for provision of meters – turnkey work	1	LS	100000	100000	100000

[Signature]

Office copy

Sl. No.	Item Head	Item description	Quantity	Units	Rate Rs.	Amount Rs.	Item head amount Rs
3.a	HT works	Fabrication, supply and installation of main distribution board(near transformer) made of 2mm CRCA sheet, freestanding cubical with the following: incoming 250A MCCB Havells make 1 no.	01	No.	20000	20000	20000
b	HT works	Inside site: Supply and installation of box pole with RSJ 175 x 90 mm with base plate, cross arm channels, support channels, bolts & nuts, 11 KV AB switch, HG fuses, 11 KV disc insulator, 11 KV pin insulator, ACRS conductor for jumpering, Zero copper rod for jumpers between transformers and HG fuse, testing and commissioning.	1	LS	40000	40,000	40,000
		Sub Total:					161725
4 a	LT works	Fabrication, supply and installation of main distribution board (at LT panel board) made of 2 mm CRCA sheet, free standing cubical with the following: Incoming 200 A TP MCCB, Havells make 1 no., Indication lamps - 3 nos., Aluminium bus bar of 200 A - 4 nos., Outgoing 100 A TP MCCB, Havells make - 4 nos.	1	No.	40000	40000	40000
4 (b).	LT works	Fabrication, supply and erection of Meter Panel Board (18 guage sheet) with incoming 125 A MCCB, 100 A Bus Bar Copper internal wiring for 20 nos 3 phase meters for 2 boards & Fabrication, supply and erection of Meter Panel Board (18 guage sheet) with incoming 125 A MCCB, 100 A Bus Bar Copper internal wiring for 15 nos. 3 phase meters for 2 boards connected with 7/20 Havells copper wire with 32 A MCB for each meter	70	Nos	2000	140000	140000
		Sub Total					180000
5	Earthing	Earthing for transformer (1 neutral & 2 earth) and main panel boards (1 neutral & 2 earth) to be provided by Builder. Earthing should be as per specifications specified by builder in its circular no.564(a) (labour only)					

[Signature]

Office copy

6	Cable laying	Cable laying, end terminations, strip connectors for earthing and all other miscellaneous works like erection of transformer, panel boards, etc.	1	LS	35000	35000	35000
	Grand Total	(Rs. Three lacs Three lakhs fifty seven thousand seven hundred and twenty five only)					376725.00

Terms and conditions:

- a. Specifications : Specification shall be as per reference 1 & 2
- b. Payment terms: Rs.25,000-00 advance paid. 80% against supply of all items after delivery on site. Balance amount on completion of installation, handing over & commissioning after joint inspection at site.
- c. VAT: All taxes included.
- d. Sanction from Department: Sanction shall be obtained within 30 days.
- e. Delivery & Completion: 30 days from date of obtaining sanction.
- f. Penalty for delay: Penalty of 5% will be levied on the total W.O. value for delay beyond one week for every week of delay from the date of scheduled completion date. Penalty amount shall be deducted/adjusted against your payment.
- g. Transportation: It shall be your sole risk and responsibility to delivery the material at our site in time. Transportation cost shall be paid by you.
- h. Warranty: You shall provide a warranty of 1 year on all equipment from the date of commissioning handing over after joint inspection against any manufacturing defects of defects in materials supplied. 1 Year free servicing for maintenance, replacement cost of consumables & items provided by us shall be borne by us. 5 years warranty on 315 KVA transformer from the date of commissioning.
- i. Measurement: Final payment shall be made subject to measurement at site.
- j. Security: You shall be responsible for your material at our site against theft/damage. Lockable rooms shall be provided on request.
- k. Others: Above W.O excludes cost of (to be provided by Builder)
 - (i) HT & LT Cables.
 - (ii) 315 KVA Transformer cost (approx.) Rs. 4,25,000-00
 - (iii) Civil & Earth works
 - (iv) Material for Earthing including Strip Connectors.

[Signature]

Office copy

As confirmation of the above work order, please find enclosed a cheque of Rs. 25,000/- bearing no. 26469468 dt. 21.11.11 drawn on HDFC Bank.

Please sign a copy of this letter as confirmation of your accepting the above terms and conditions.

Thanking you,
Yours Sincerely,



Mr. Soham Modi

for

Confirmed by M/s Mounika Electrical Contractors

Signature:

Name:

Date:

Request for payment (Promotions and Purchase)

Division	☒ Purchase ☐ Promotions ☐ Other		
Pay to	HPCP DCL		
Towards	Sanction for connection connection of 69 nos. 3 phase meters for HT & LT		
Description	Towards the cost of connection for 69 nos 3 phase meters (LT & HT) for G-Block, Ph-II, CMG.		
Amount	Rs. 5,47,775/-		
Type of Payment	☐ Advance ☐ Part Payment: ☐ Balance Payment ☐ Full Payment ☐ Other		
Pay from Company	Modi Ventures	Pay from Project	CMG - Ph-II
Payment to be divided	☐ Yes ☒ No		
Division of Payment			
Sl.No.	Project	Amount	Remarks
1.	CMG, G-Block,	Rs. 5,47,775/-	Towards Electricity
2.	Ph-II, Malappuram		power connection for 69 nos.
3.	.		3 phase meters.
4.			
5.			
6.			
7.			
8.			
9.			
10.			
Remarks :	Towards Electricity power connection for 69 nos 3 phase meters for G-Block, Ph-II, CMG, Malappuram.		
Prepared by	Sign	Date	
H. Srinivasan	M. S. Srinivasan	11.1.12	
Approved by	Sign	Date	

**APCPDCL
ICSC HABSIGUDA**

Payment Receipt			
P.R.No: CNPR81230828	RES NO: 8000357996 E-2011-14-02-11-04-041	Payment Date : 14-FEB-2012	
Sub-Division : Habsiguda		Reg.No.: LTM118120027 REG-DATE : 20.12.2011	
Category:	69 Nos 3 ph meters	Purpose: APTS	
REF NO: SI/OP/ R R EAST CR NO:198/11 DNO:1587/12 DT: 10.01.2012			
Received from Sri/Smt. MODI VENTURES, SYNO: 93,94&95, GUL MOHAR GARDENS, MALLAPUR VILLAGE			
1 T/F Cost:	Rs. 388,519.49		
2 Cost of Insulators :	Rs. 1,381.39		
3 Service Line Charges:	Rs. 88,873.20		
4 Security Deposite:	Rs. 69,000.92		
		Paid Total: Rs. 547,775.00(Rs. only)	
Mode of payment:	Demand Draft		
DD No	DD Date	Amount Rs	Bank Name
166542	23/01/12	547,775.00	AXIS BANK



Received By



*Original receipt
lying with CCM.
Mr. Kanakarao.
M. Rao
06/03/12*

Recd on
13/2/12




APPROVED BY
- 8 FEB 2012
SOHAM MODI
MANAGING DIRECTOR

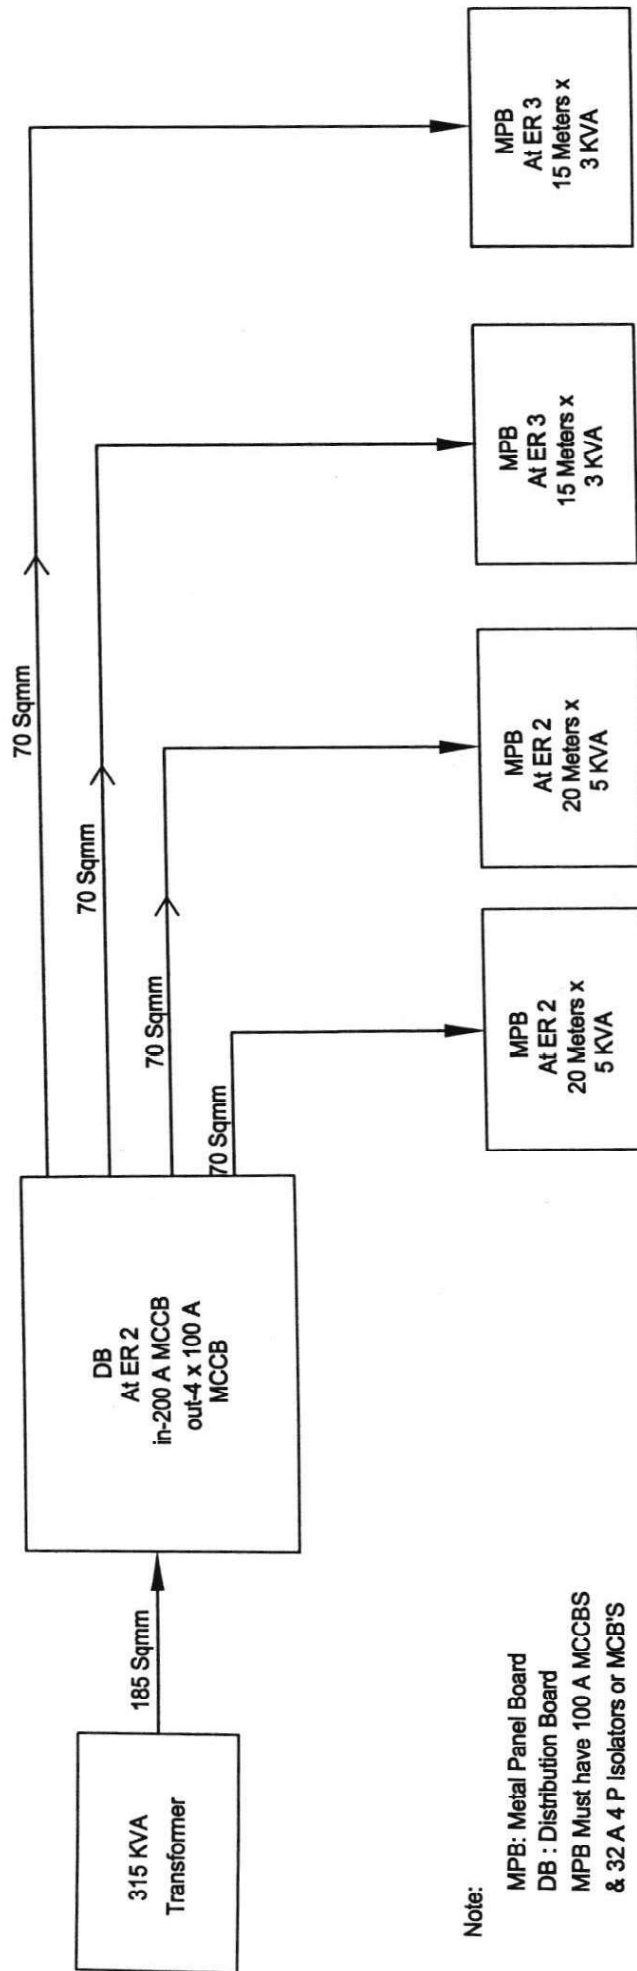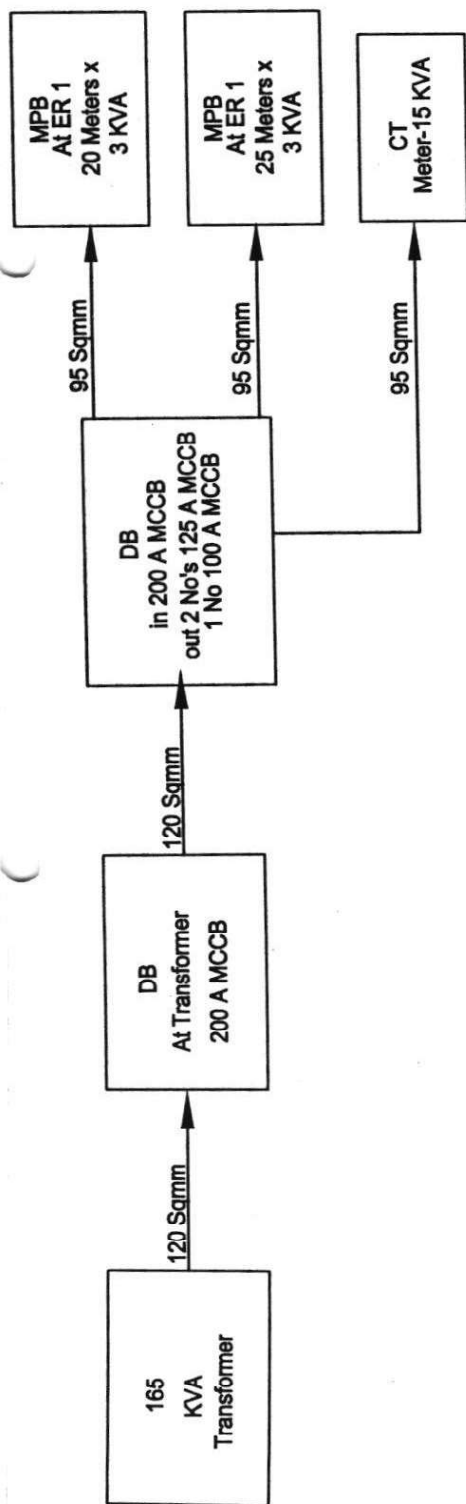

Note:


MPB: Metal Panel Board
DB : Distribution Board
MPB Must have 100 A MCCBS
& 32 A 4 P Isolators or MCB'S
ER : Electrical Room

Description		Owners & Developers :		Date :	Promoted by	
Main Power Supply Panel & Cable Plan G-Block		Gulmohar Garden		8.02.2012	Modi Properties &	
		Project Name & Phase : 11		Prepared By : Rajesh	Investments Pvt. Ltd.	
		GMG		Approved By : Soham Modi	Phone: +91-40-66335551	
				Scale : N.T.S		

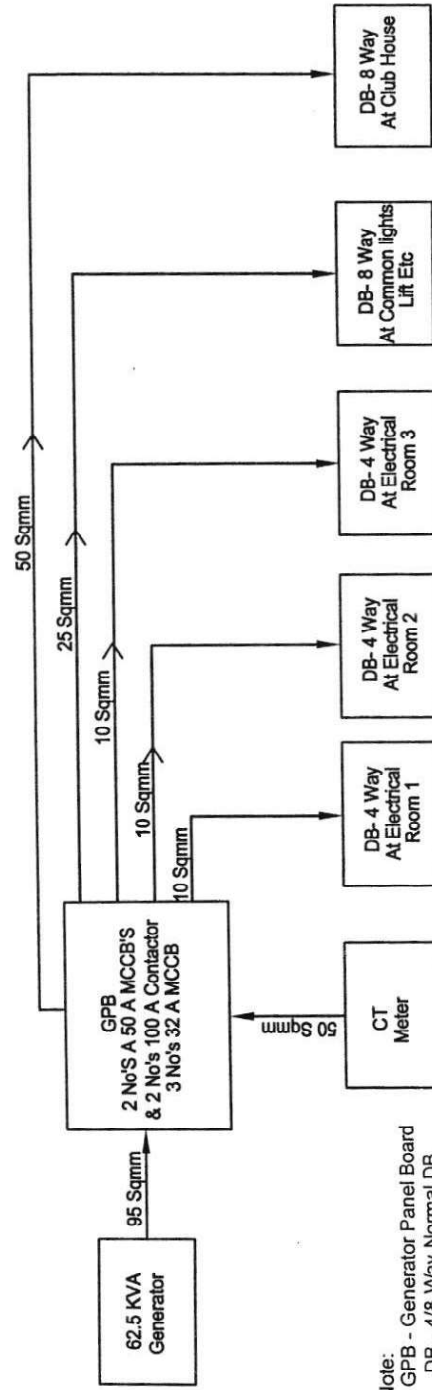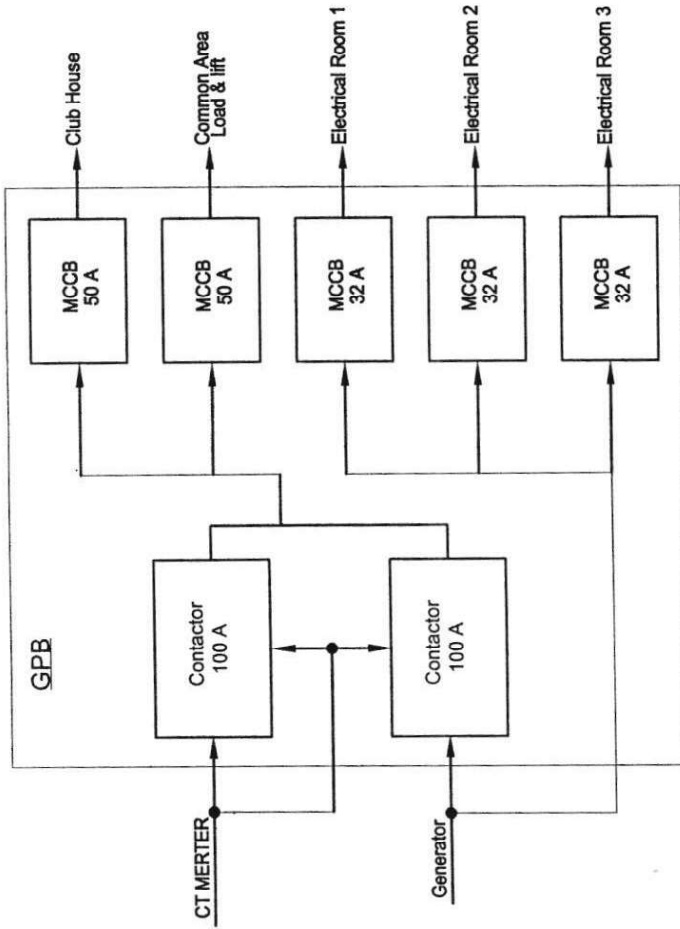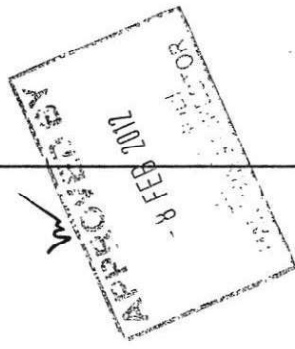


Note:
GPB - Generator Panel Board
DB - 4/8 Way Normal DB

Description		Owners & Developers :	Date :	8.02.2012	Promoted by
Back up Power Supply Panel & Cable Plan G-Block		Gulmohar Garden	Prepared By :	Rajesh	Modi Properties & Investments Pvt. Ltd. Phone: +91-40-66335551
		Project Name & Phase : 11	Approved By :	Soham Modi	
		GMG	Scale :	N.T.S	

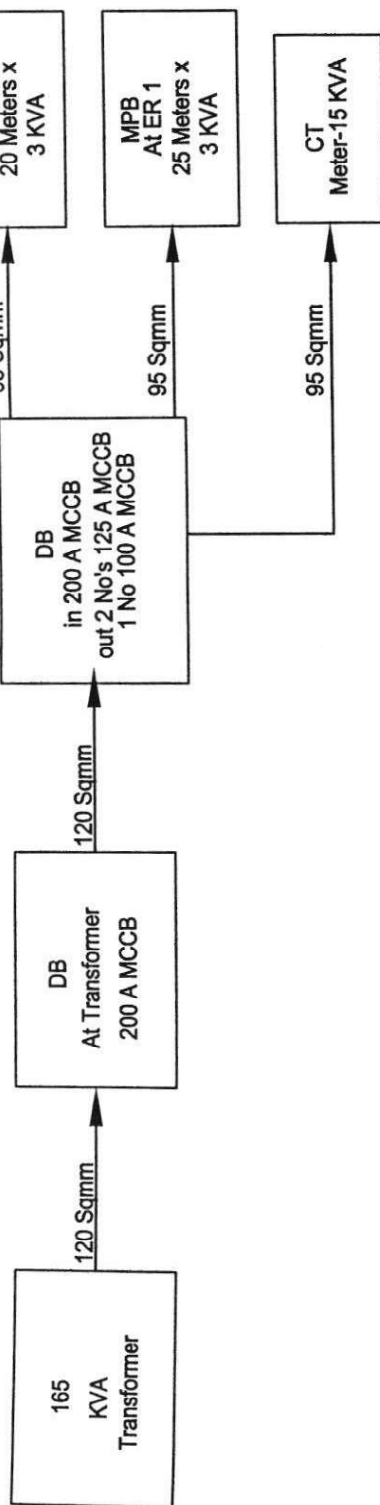

APPROVED BY
8 FEB 2012

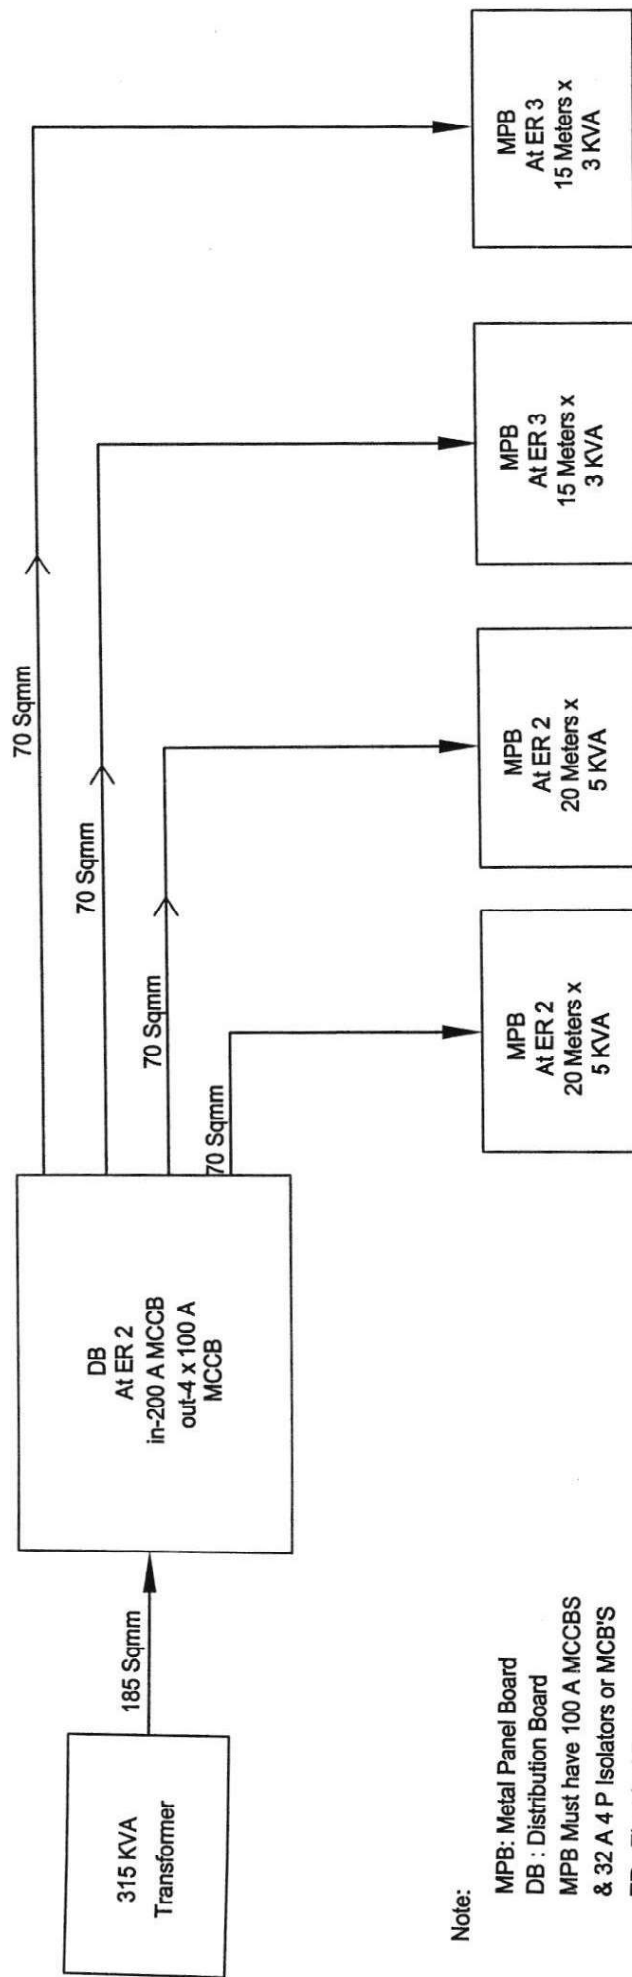

Note:

MPB: Metal Panel Board
DB : Distribution Board
MPB Must have 100 A MCCBS
& 32 A 4 P Isolators or MCB'S
ER : Electrical Room

Description		Owners & Developers :		Date :	Promoted by	
Main Power Supply Panel & Cable Plan G-Block		Gulmohar Garden		8.02.2012	Modi Properties &	
				Prepared By :	Rajesh	
		Project Name & Phase : 11		Approved By :	Soham Modi	
		GMG		Scale :	N.T.S	
					Phone: +91-40-66335551	

Request for payment (Promotions and Purchase)

Division	☒ Purchase ☐ Promotions ☐ Other		
Pay to	M/s Morenika Electrical Contractors		
Towards	Advance for L.T & H.T works		
Description	Advance for supply of L.T panel & H.T panel for 7c Flats 3 phase meter of G-Block, GMC Ph-2		
Amount	Rs. 2,00,000/- (Two lakhs only)		
Type of Payment	☒ Advance ☐ Part Payment ☐ Balance Payment ☐ Full Payment ☐ Other		
Pay from Company	Modi Ventures	Pay from Project	GMC - G-Block, Ph-2
Payment to be divided	☐ Yes ☒ No		
Division of Payment			
Sl.No.	Project	Amount	Remarks
1.	GMC, C-Block	Rs. 2,00,000/-	Requesting by Contractor for
2.	Ph-2, Malabar		L.T & H.T panels meant for
3.			7c Flats of G-Block, GMC Ph-2
4.			
5.			
6.			
7.			
8.			
9.			
10.			
Remarks :	Advance for L.T & H.T panel		
Prepared by	Sign	Date	
H. Srinivasa Rao	H. Srinivasa Rao	11.1.12	
Approved by	Sign	Date	



PREMIER ENGINEERING CORPORATION

183 / 184, Rashtrapathi Road, SECUNDERABAD - 500 003.

Phones : 27538811 / 12 / 13, Fax : 040-27538818.

Email : hyd2_pec@vsnl.net

Website : www.premierenggcorp.com

TIN NO : 28770111751 CST NO : SEC/05/1/1071DT.:18-07-1980. ECC: AACFP6807AED001

TAX INVOICE

Customers Name & Address :

IODI VENTURES (C)
4-187/3&4 III FL. M G ROAD
SECUNDERABAD-500 003
CUSTOMER'S TIN NO:

Invoice No **TAX-INV-1624**
Invoice Dt **27-02-2012**
Challan No **TAX-DC-1624**
Challan Dt **27-02-2012**
P.Order No **9600**
P.Order Dt **24-02-2012**
LR/RR No
LR/RR Dt
Trans Name

CONSIGNEE

Particulars	Batch Number	Code	Qty	Rate	Dis %	Dis Amt	Dis Price
GLOSTER AL CONDUCT 3.5C*50SQMM INDUSTRIAL CABLE	21-11-09590		92	422.00	62.00	24070.88	14753.12
GLOSTER AL CONDUCT 3.5C*25SQMM INDUSTRIAL CABLE	21-11-14979		65	269.60	62.00	10864.88	6659.12

Total

34935.76 21412.24

VAT @ 5% 56348.00



EXCISE DUTY/INS

VAT

1070.62

NOTE : PAYMENT BY PAYEES A/C CHEQUE ONLY

SIEMENS ABB BEACON DELTON
MOTORS MOTORS PUMPS
AUTOMATION

ROUNDED OFF
INVOICE VALUE

0.14-
22483.00-

Rupees : **TWENTY TWO THOUSAND FOUR HUNDRED AND EIGHTY THREE ONLY**

HTD

Remarks :

C Form No. :

Dated :

Due Date for Payment

Interest will be charges @ 16% P.A. if payment not received before due date.

For **PREMIER ENGINEERING CORPORATION**

Customer Signature

Stores

Authorised Signatory

SUBJECT TO SECUNDERABAD JURISDICTION

E & O



PREMIER ENGINEERING CORPORATION

183 / 184, Rashtrapathi Road, SECUNDERABAD - 500 003.

Phones : 27538811 / 12 / 13, Fax : 040-27538818.

Email : hyd2_pec@vsnl.net

Website : www.premierenggcorp.com

TIN NO : 28770111751 CST NO : SEC/05/1/1071DT.:18-07-1980. ECC: AACFP6807AED001

9848885882
Nagayya

TAX INVOICE

Customers Name & Address :

MODI VENTURES (C)

5-4-187/3&4 III FL. M G ROAD

SECUNDERABAD-500 003

CUSTOMER'S TIN NO:

CONSIGNEE

Invoice No

TAX-INV-1660

Invoice Dt

05-03-2012

Challan No

TAX-DC-1661

Challan Dt

05-03-2012

P.Order No

960025239

P.Order Dt

24-02-2012

LR/RR No

LR/RR Dt

Trans Name

Particulars	Batch Number	Code	Qty	Rate	Dis %	Dis Amt	Dis Price
ROSTER AL CONDUCT 4C*10SQMM INDUSTRIAL CABLE	22-12-01517		150	201.00	62.00	18693.00	11457.00

Total

18693.00 11457.00

EXCISE DUTY/MS

25% 11457.00

VAT

572.00

NOTE : PAYMENT BY PAYEES A/C CHEQUE ONLY

ROUNDED OFF
INVOICE VALUE

12030.00

Rupees : TWELVE THOUSAND THIRTY ONLY

H1

Remarks :

C Form No. :

Dated :

Due Date for Payment

Interest will be charges @ 16% P.A. if payment not received before due date.

For PREMIER ENGINEERING CORPORATION

Customer Signature

Stores

Authorised Signatory

SUBJECT TO SECUNDERABAD JURISDICTION

E & O E



PREMIER ENGINEERING CORPORATION

183 / 184, Rashtrapathi Road, SECUNDERABAD - 500 003.

Phones : 27538811 / 12 / 13, Fax : 040-27538818.

Email hyd2_pec@vsnl.net

Website : www.premierenggcorp.com

TIN NO : 28770111751 CST NO : SEC/05/1/1071DT.:18-07-1980. ECC: AACFP6807AED001

TAX INVOICE

Customers Name & Address :

MODI VENTURES (C)

5-4-187/3&4 III FL. M G ROAD

SECUNDERABAD-500 003

CUSTOMER'S TIN NO:

CONSIGNEE

Invoice No TAX-INV-1624

Invoice Dt 27-02-2012

Challan No TAX-DC-1624

Challan Dt 27-02-2012

P.Order No 9600

P.Order Dt 24-02-2012

LR/RR No

LR/RR Dt

Trans Name

Particulars	Batch Number	Code	Qty	Rate	Dis %	Dis Amt	Dis Price
GLOSTER AL CONDUCT 3.5C*50SQMM INDUSTRIAL CABLE	21-11-09590		92	422.00	62.00	24070.88	14753.12
GLOSTER AL CONDUCT 3.5C*25SQMM INDUSTRIAL CABLE	21-11-14979		65	269.60	62.00	10864.88	6659.12

Total 34935.76 21412.24

vat @ 5% 56348.00



EXCISE DUTY/INS

VAT

1070.62

NOTE : PAYMENT BY PAYEES A/C CHEQUE ONLY

ROUNDED OFF
INVOICE VALUE

0.14-
22483.00-

Rupees :

TWENTY TWO THOUSAND FOUR HUNDRED AND EIGHTY THREE ONLY

HTD

Remarks :

C Form No. :

Dated :

Due Date for Payment

Interest will be charges @ 16% P.A. if payment not received before due date.

For **PREMIER ENGINEERING CORPORATION**

Customer Signature

Stores

Authorised Signatory

SUBJECT TO SECUNDERABAD JURISDICTION

E & O E

Purchase Order

Original / Office Copy / Purchase Div. Copy

Ventures
4-187/3 & 4, IIInd Floor, M.G.Road, Secunderabad - 500003
T I N No. : 28841199786

Supplier Details

Premier Engineering Corporation
83/184, R.P. Road, Secunderabad - 500 0033

27538818
27538811
9885857395 / 93910-20196

Doc No	9367	25190
Doc Date	08-02-2012	
Quote No	Nil	
Quote Date	08-02-2012	
SupplyType	Supply	

Kind Attn : Mr. Desai

Purchase Order for the Supply of following Items.

Item Name	Qty	Rate	Dis%	VAT%	Amount
1 4686 - Electrical - wires - Al Armored cable - 185sq.mm - mtrs 3.5 core	90.00	1315.00	62.00	5.00	47221.65
2 4690 - Electrical - wires - Al Armored cable - 70sq.mm - mtrs 3.5 core	70.00	570.00	62.00	5.00	15920.10
Total Order Value . . .					63141.75

Rupees : Sixty Three Thousand One Hundred Fourty One and Paise Seventy Five Only.

Terms and Conditions :-

Specification / Brand All items shall be of "Gloster" brand.

Payment Terms Within 30days of complete delivery of all materials.

Tax VAT included in above price.

Delivery Date Next Day.

Delivery Location Gulmohar Gardens Phase - II
Sy. No. 93/94 Part, Shakti Sai Nagar, Food Co-orporation Road, Mallapur.
Phone. 9912525398/27151554

Penalty For Delay Nil

Transportation Cost Transport cost shall be borne by us.

Warranty Nil

Advance Paid Nil

Other Terms We reserve the right to reject items not conforming to quality and specifications. Payment as per actual receipt of material. Above order for G block Part II & III electrical work purpose.

Completion Date Nil

Measurement Payment as per actual length measured at site.

Security Nil

For **Modi Ventures**
Authorised Signatory

Name : _____

Name : _____

Accepted the above Terms And Conditions
For **Premier Engineering Corporation**

Date : ____/____/____

8770111751

GJL

1540
2012
9367
2012

Qty

90.00

70.00

CORPORATION

E. & O. E.

PREMIER ENGINEERING CORPORATION

183 : 184, Rashtrapathi Road, SECUNDERABAD - 500 003.

Phones : 27538811 / 12 / 13, Fax : 040-27538818.

Email : hyd2_pec@vsnl.net

Website : www.premierenggc.com

TIN NO : 28770111751 CST NO : SEC/05/1/1071DT.:18-07-1980. ECC: AACFP6807AED001

TAX INVOICE

Customers Name & Address :

MODI VENTURES (C)
5-4-187/3&4 III FL. M G ROAD
SECUNDERABAD-500 003

CUSTOMER'S TIN NO:

CONSIGNEE

Invoice No

TAX-INV-1540

Invoice Dt

10-02-2012

Challan No

TAX-DC-1540

Challan Dt

10-02-2012

P.Order No

9367

P.Order Dt

08-02-2012

LR/RR No

LR/RR Dt

Trans Name

Particulars	Batch Number	Code	Qty	Rate	Dis %	Dis Amt	Dis Price
GLOSTER AL CONDUCT 3.5C*185SQMM INDUSTRIAL CABLE	21-12-00296		90	1315.00	62.00	73377.00	44973.00
GLOSTER AL CONDUCT 3.5C*70SQMM INDUSTRIAL CABLE	21-11-14482		70	570.00	62.00	24738.00	15162.00

Total

98115.00 60135.00

vat@5% 158250.00

EXCISE DUTY/INS

VAT

3008.75

NOTE : PAYMENT BY PAYEES A/C CHEQUE ONLY

ROUNDED OFF
INVOICE VALUE

0.25-

63142.00-

Rupees :

SIXTY THREE THOUSAND ONE HUNDRED AND FORTY TWO ONLY

GJL

Remarks :

C Form No. :

Dated :

Due Date for Payment

Interest will be charges @ 16% P.A. if payment not received before due date.

For **PREMIER ENGINEERING CORPORATION**

Customer Signature

Stores

Authorised Signatory

SUBJECT TO SECUNDERABAD JURISDICTION

E & O E

Purchase

From: "GMG" <gmg@modiproperties.com>
To: "Purchase" <purchase@modiproperties.com>
Cc: "GMG" <gmg@modiproperties.com>
Sent: Tuesday, March 27, 2012 10:34 AM
Subject: Monica Electrical - Reg.


Mr.Srinivas Rao,

G-Block Part -II and III Panel Board work is completed and Transformer cabling work completed.

Regards,

A.Ramesh
GMG.

27-Mar-12

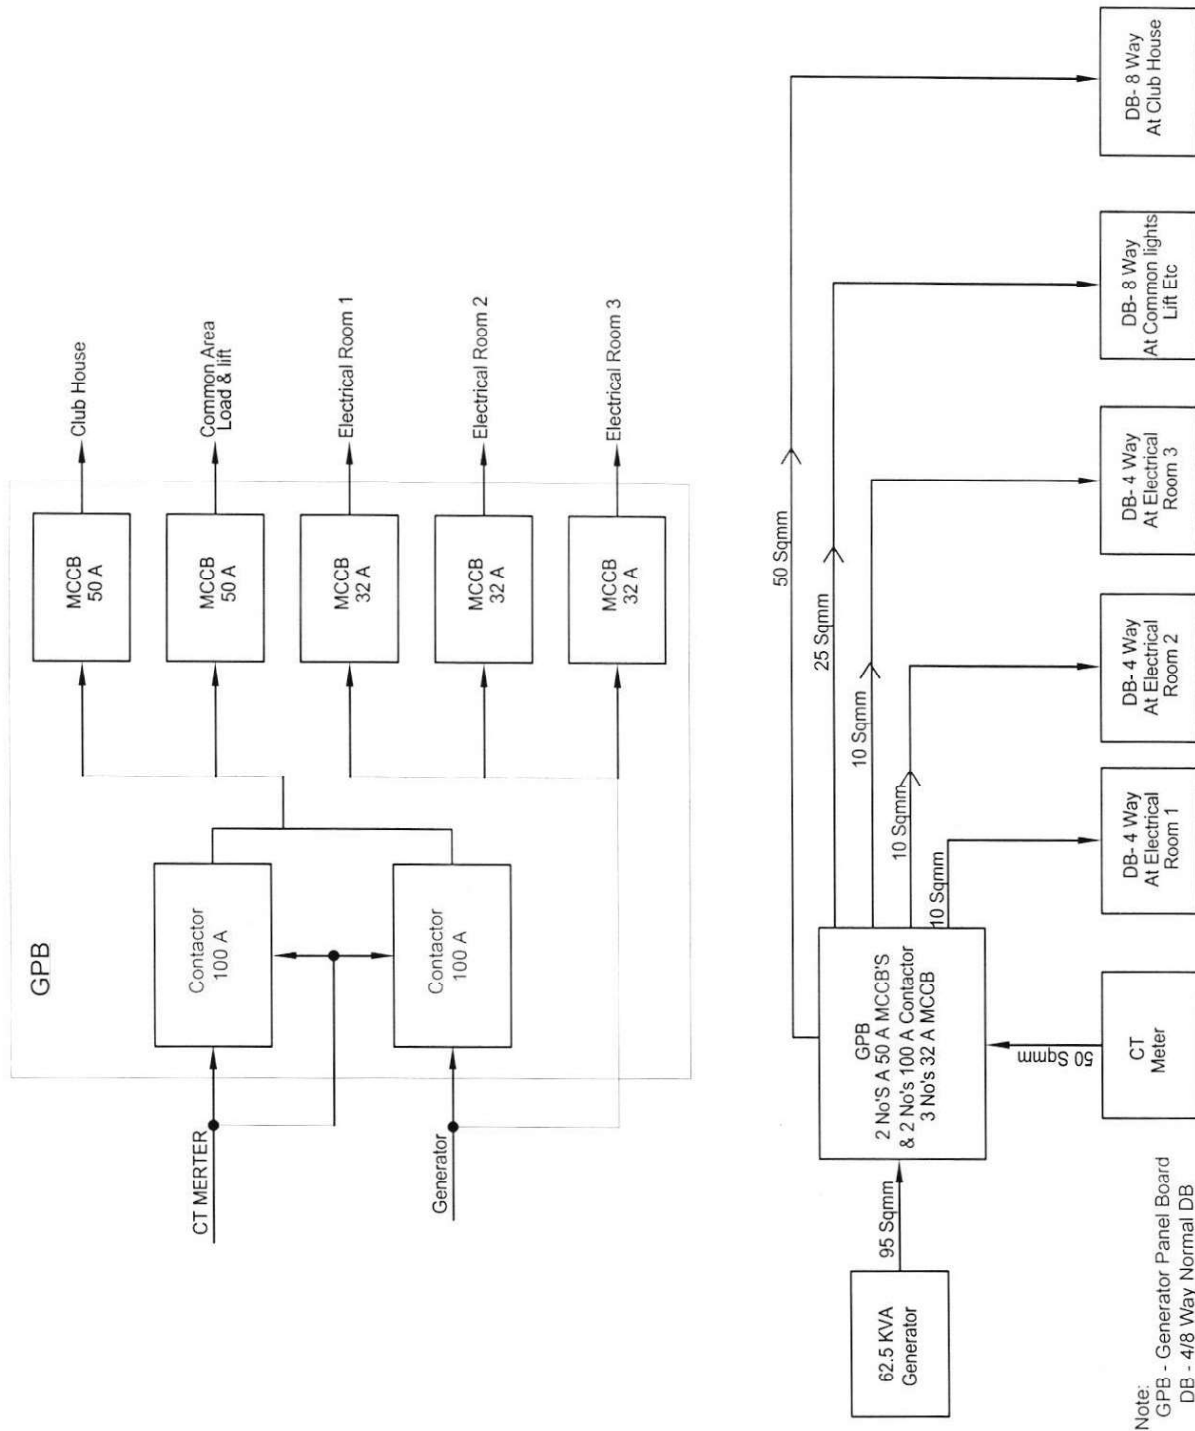

Description	Owners & Developers :	Date :	Promoted by
Back up Power Supply	Gulmohar Garden	8.02.2012	Modi Properties &
Panel & Cable Plan G-Block	Project Name & Phase : 11	Prepared By : Rajesh	Investments Pvt. Ltd.
	GMG	Approved By : Soham Modi	Phone: +91-40-66335551
		Scale : N.T.S	

Request for payment (Promotions and Purchase)

Division	☒ Purchase ☐ Promotions ☐ Other		
Pay to	M/s Hounika Electrical Contractors		
Towards	Advance for L.T & H.T works for Toilets of G-Block part-II		
Description	Advance for changing of Toilets for G-Block, part-II		
Amount	Rs. 50,000/-		
Type of Payment	☒ Advance ☐ Part Payment ☐ Balance Payment ☐ Full Payment ☐ Other		
Pay from Company	Modi Ventures	Pay from Project	Gulmohan Condens. Ph-II - G-Block - part-II
Payment to be divided	☐ Yes ☒ No		
Division of Payment			
Sl.No.	Project	Amount	Remarks
1.	GMC, Malabar	Rs. 50,000/-	Changing for Toilets of
2.	G-Block part-II		G-Block part-II
3.			W.O. dt 26.11.11
4.			for Rs. 3,75,725/-
5.			(Amount paid till 26.3.12
6.			Rs. 2,75,000/-)
7.			
8.			
9.			
10.			
Remarks :	Changing for Toilets of G-Block - part-II		
Prepared by	Sign	Date	
M. Shrinivasa Rao	H. B. Rao	27.03.12	27/3/12
Approved by	Sign	Date	

Release this
as per Mr. S. Shanmugam

MOUNIKA ELECTRICAL CONTRACTORS

APCPDCL Electrical Approval A-Grade Licence Holder A/32380-4655
All types of Control Panels Meter Transformer Installation, Panel Boards
No. 11-3-266/22/8, Shabadguda, Secunderabad

Prop. S. SATYANARAYANA Cell : 9849290363

Prop. S. YELLESH Cell : 9963683492

M/S MODI VENTURES SITE AT MALLAPUR		Date : D.No. 22/2012	
Quotation GENARETOR PANEL BOARD			
SI No	DESCRIPTION	Qty	Rate Rs Ps Amount Rs Ps
1	Supply of G.P.B made of fully powder coated -18 gauge CRCA sheet only Fabrication charges.	1 Nos	25,000/- 25,000=00
2	100 Amps Contractor 2Nos Incoming Amps meter, Volt meter, Indicator lamps, Control Switches 63 Amps MCCB - 2Nos, 32 Amps MCCB 3Nos Out going MCCB'S Amps meter 1Nos, Volt meter 1 Nos, Indicator lamps 6 Nos, Single pole MCB Switches 6 Nos.		
A	100 AMPS CONTRACTORS	2 Nos	9,500/- 18,000=00
B	63 AMPS MCCB	2 Nos	3,800/- 7,600=00
C	32 AMPS MCCB	3 Nos	2,400/- 7,200=00
D	AMMETER	1 Nos	600/- 600=00
E	VOLT METER	1 Nos	550/- 550=00
F	INDICATOR LAMPS	6 Nos	25/- 150=00
G	SINGLE POLE MCB SWITCHES	6 Nos	100/- 600=00
3	Suitable size Wires – Busbars – Conectors – Internal wiring for control Pannel (Metirial)	LS	8,000/- 8,000=00
4	Labours charges etc.	LS	5,000/- 5,000=00
(Rupees Seventy two thousand Seven hundread only)		Total.	72,700=00
* Panel size 1400 MM X 1300 MM X 300 MM *		Amount	

Yoursfaithfully

for Mounika

Proprietor

L&T WIRES & CABLES , Hager MCBs BAJAJ ELECTRICALS LIMITED

FOR SRI RAMA SALES CORPORATION

Office of the
Chief General Manager
Operation, Ranga Reddy Zone

Memo No.CGM/OP/RR Zone/Hyd/DE(T)/ADE-II/D.No. 3426 /11-12 Dt: 06 /01/2012.

Sub: Elec-RR Zone- Estimate for extension of supply to 69 Nos. 3-Phase each 5 KW Domestic loads making a total load of 345KW to M/s.Modi Ventures, at Sy.No.93, 94 & 95, Gulmohar Gardens, Mallapur (V) in Mallapur Section of Habsiguda Sub-Division in Habsiguda Division of Ranga Reddy East Circle - Sanctioned.

Ref: 1. Lr. No. DEE/Op/HBG/Coml/D.No.4147/11,Dt.28-12-2011
2. Lr. No. SE/Op/RR East /Coml./D.No.887/11, Dt. 30-12-2011

<><><><><>

1. The Chief General Manager, Operation, Ranga Reddy Zone, CPDCL, Hyderabad administratively approves the proposal of Superintending Engineer, operation, Ranga Reddy East Circle for extension of supply to 69 Nos. 3-Phase each 5 KW Domestic load to M/s.Modi Ventures, Gulmohar Gardens Street, at Sy.No.93,94 &95, Mallapur in Mallapur Section of Habsiguda Sub-Division in Habsiguda Division of Ranga Reddy East Circle for an amount of **Rs. 8,88,730/-** (Rupees Eight Lakhs Eighty Eight Thousand Seven Hundred and Thirty Only) towards expenditure as per the detailed estimate enclosed.


The estimate No is **SAP E-2011-14-02-11-04-041**. The estimate is technically sanctioned and registered as

CGM/Op/RR Zone/ C.R.No. 198 /2011-12. (Capital) / Ranga Reddy East Circle.

2. The salient features of the scheme are as follows:
 - 1) Laying of 11 KV 3x185 Sqmm XLPE UG Cable for distance of 25Mt.
 - 2) Erection of 1No.315 KVA DTR with necessary switchgear plinth and fencing around.
 - 3) Erection of 1 No Control Panel & 4 No Metering panel.
 - 4) Laying of LT 3 ½ x185 Sqmm XLPE UG Cable for a distance of 60 Mt.
 - 5) To effect release of supply to 69 Nos. 3-Phase each 5 KW Domestic loads making a total load of 345KW.
3. The anticipated Annual Revenue at the rate basic rate works out to Rs -- /- yielding a revenue return of -- % on the capital cost of the scheme. Hence, the scheme is un-remunerative. An amount of Rs --/- per service per year as special AMG is to be collected for a period of five (5) years.
4. In exercise of the powers conferred by section 67 of the Electricity act, 2003, the Company shall have for the placing of any lines, poles, distribution of electricity or for the transmission of telegraphic or telephone communications necessary for the proper co-ordination of the work of the Company all the powers which the telegraphic authority possesses under part of the India Telegraph Act, 1885 (13 of 1885) with regard to Telegraph established or maintained. This will be without prejudice to the requirement of section 17 of I.E, Act 1910.
5. The expenditure is chargeable to: APCPDCL-Capital receipts & expenditure- B.Expenditure- 3.Distribution system-High voltage-A/c No.14.5 &14.6 (11KV & 33Kv).
6. The sanction accorded in Para 1 above is subject to instructions issued by the company on release of service and tariff as may be in force from time to time.
7. The work will be executed by Superintending Engineer /Operation/ R.R. East Circle.
8. Amounts to be collected from the consumers by SE /op/ Ranga Reddy East Circle.

I.	Service Line charges	:	Rs. 4,16,630/-
II.	Development Charges	:	Rs. 3,45,000/-
III.	Security Deposit	:	Rs. 69,000/-

9. Against the lump sum provision made in the estimate, detailed working estimate should be got sanctioned by the competent authority.
10. The concerned officers are responsible for any wrong or excessive estimation.

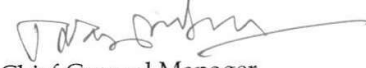
Chief General Manager
Operation, RR Zone, Mint, Hyderabad.

To
The Superintending Engineer /Operation/ Ranga Reddy East Circle
Copy to the Divisional Engineer/Operation/Habsiguda.

Statement for Service Line Charges and Development Charges.

Estimate for extension of supply to 69 Nos. 3-Phase each 5 KW Domestic loads making a total load of 345KW to M/s.Modi Ventures, at Sy.No.93, 94 & 95, Gulmohar Gardens, Mallapur (V) in Mallapur Section of Habsiguda Sub-Division in Habsiguda Division of Ranga Reddy East Circle .

SAP E-2011-14-02-11-04-041					
Sl. No.	Description	Units	Qty	Rate	Amount in Rs.
I	Total Cost of the Estimate				888730
a)	Less cost of 3-Ph 315 KVA DTR CRGO CSP	Nos.	1	366527.82	366528
b)	Less cost of 3 Phase 10-40A without PP box with trivector feature	Nos.	69	1530	105570
II	Total Expenditure chargeable to CPDCL				472098
III	Service line charges to be collected				416632
			Or Say		416630
IV	Development charges to be collected	Services	Nos.	Load in KW	Dev. Charges
a)	Domestic @ Rs. 1000/- per KW	3 Phase	69	5	345000
				Total	345000
V	Security deposit charges to be collected	Services	Nos.	Load in KW	SD. Charges
a)	Domestic @ Rs. 200/- per KW	3 Phase	69	5	69000
				Total	69000
VI	Total charges to be collected				830630



Chief General Manager
Operation, Ranga Reddy Zone Hyderabad.

CENTRAL POWER DISTRIBUTION COMPANY OF AP LIMITED

M/S. Modi Ventures, Mallapur(V).

Estimate for extension of supply to 69 Nos 3-Ph each 5KW Domestic loads making a total load of 345 KW to M/s. Modi Ventures at Sy No 93 ,94 & 95 Gulmohar Gardens, Mallapur(V) in Mallapur Section of Habsiguda Sub Division in Habsiguda Division of RR East circle.

REPORT TO ACCOMPANY THE ESTIMATE:

1. General: The proposal is for extension of supply to 69 Nos 3-Ph each 5KW Domestic loads making a total load of 345KW to M/s. Modi Ventures at Sy No 93 , 94 & 95 Gulmohar Gardens, Mallapur(V) in Mallapur Section of Habsiguda Sub Division in Habsiguda Division of RR East circle.
2. POINT OF SUPPLY:- It is proposed to extend the supply from 11 KV Noma feeder emanating from 33/11 KV Mallapur SS .
3. MAIN FEATURES : The proposal envisages the following
 - a. Laying of 11 KV 3 x 185 Sq mm XLPE UG Cable for a distance of 25 Mt .
 - b. Erection of 315 KVA DTR with necessary switchgear, plinth and fencing around.
 - c. Erection of 1 No control panel and 4 No Metering panels.
 - d. Laying of LT 31/2 x 185 Sq mm XLPE UG Cable for a distance of 60 Mt .
 - e. Effecting of supply to 69 Nos 3-Ph each 5KW Domestic loads making a total load of 345 KW.
4. Power transformer capacity: The existing Power Transformer Capacity at 33/11 KV Mallapur SS is 3 X 5 MVA and is capable of feeding proposed load, already proposed loads and existing loads.
5. H.T. Regulation :- The H.T. Regulation of the feeder is calculated and found within permissible limits.
6. Cost of the Estimate : The total cost of the estimate is as per the detailed estimate enclosed.
7. List of materials: The list of materials are as per the detailed estimate enclosed.

Division	: SE/O/RR East	Section	: AE MALLAPUR
Profit Center	: 114000001	Cost Center	: 114211401
Estimate No.	: E-2011-14-02-11-04-041	Estimate Description	: M/S. Modi Ventures, Mallapur(V).
Project Code	: E-2011-14-02	Project Description	: ESC for 2011-12 in Habsiguda Division
Network No.	: 520000083242	Estimate Created Date	: 24.12.2011
Reservation No.	: 8000357996	Plant	: 1060
PR Number	:	Project Type	: SC-Extension of Supply (LT)
User Status	: SE NBGD	System Status	: CRTD AVAC

SL.No.	Proposals involves	Total in Rs.
1	10 - HT System	545725.76634
2	30 - LT MATERIAL	343006.146
Estimate Cost (Gross) :		888731.92
Less Credits :		0.00
Estimate Cost (Net) :		888731.92
10% Incidental Charges to be collected :		87996.818


Chief General Manager
 Operation, Rajagereddy Zone,
 APGPD, Rajagereddy Zone, Hyd.

CENTRAL POWER DISTRIBUTION COMPANY OF AP LIMITED

Activity No : 10

Activity Description : HT System

S.No	Materials Code	Materials Text	Item Catagory	Quantity	Unit	Rate in Rs.	Amount in Rs.
1	SCB10105	11KV 3X185 Heat Shble out/d end ter kit	Stock item	2	EA	994.10	1,988.20
2	MST00032	RS Joist 175x85mm	Stock item	450.000	KG	41.96	18,882.00
3	INS10003	11KV Polymer Insulators (C&T)	Stock item	6	EA	147.00	882.00
4	HWR00002	11KV Metal parts(C&T)	Stock item	6	SET	70.20	421.20
5	HGF10002	11KV HG Fuse Sets with Insulators	Stock item	1	EA	1,092.00	1,092.00
6	FBR10006	11KV Horizontal Cross Arms	Stock item	2	EA	485.51	971.02
7	FBR00016	LT/11KV M.S. Back Clamps	Stock item	2	SET	116.00	232.00
8	EMT00020	GI Earth Pipe 40 mm	Stock item	2	EA	550.00	1,100.00
9	ABS10002	11KV 200A TT AB SWITCH WITH INSULATORS	Stock item	1	EA	5,789.99	5,789.99
10	BNT00040	G.I. Bolts & Nuts 3/8 X 2.5inch	Stock item	10.000	KG	25.50	255.00
11	BXS00047	LT Distribution Boxes (SMC)	Stock item	1	EA	5,630.00	5,630.00
12	CBX10007	11KV XLPE Cable 3 Core 185 Sq. mm	Stock item	25.000	M	578.73	14,468.25
13	CDR00003	AAA conductor 55 Sq. mm	Stock item	30.000	M	25.60	768.00
14	DTC30009	3-PH 315KVA DTR CRGO CSP	Stock item	1	EA	366,527.82	366,527.82
15	EMT00008	CI Earth Pipe 80 mm Dia 2 Mts Long	Stock item	1	EA	2,200.00	2,200.00
16	EMT00017	GI Earth Flat 25 mm x 3 mm	Stock item	20.000	KG	30.00	600.00
Material Cost							421,807.48
S.No	Services Code	Services Text	Item Catagory	Quantity	Unit	Rate in Rs.	Amount in Rs.
1	SWR20820	Mass concreting of pole locations	—	0.540	EA	3,210.00	1,733.40
2	SWR20669	Earth pit exc & installation of CI pipe	—	1	EA	935.00	935.00
3	SWR10390	OD/ldoor end termination 11kv 3x185 xlpe	—	2	EA	1,959.10	3,918.20
4	SWR10003	Labour and Transport Charges	—	1	LS	4,000.00	4,000.00
5	SWR10105	EXCAVATION OF PIT (2.6" x 2.6" x 5.0')	—	1	EA	175.28	175.28
6	SWR20585	Painting of pole/ structure with Enamel	—	1	EA	633.60	633.60
7	SWR20749	Fabrication of Box pole	—	1	EA	558.80	558.80
8	SWR10430	Laying of UG Cable 11 KV 3x185 Sqmm	—	25.000	M	272.80	6,820.00
9	SWR20065	Erectin of 11kv AB switch	—	1	LS	1,085.00	1,085.00
10	SWR20101	Erection of 11kv HG Fuse Set	—	1	EA	495.00	495.00
11	SWR20304	Fencing around the transformer	—	1	LS	5,500.00	5,500.00
12	SWR10674	Erection of LT distribution box	—	1	EA	1,182.50	1,182.50
13	SWR20183	Provd earthing with pit excl. GI pipe	—	2	EA	935.00	1,870.00
14	SWR20096	ERECTION OF Three Phase	—	1	EA	2,582.00	2,582.00



CENTRAL POWER DISTRIBUTION COMPANY OF AP LIMITED

		DTRs					
15	SWR21843	Column type DTR Plinth topslab 4'x4'x6"	—	1	EA	18,314.00	18,314.00
16	SWR20587	Erection of Box Pole	—	1	EA	1,510.00	1,510.00
Service Cost							51,312.78
10.3% Service Tax on Labour & Transport :							5,285.22
3 % S & H Charges :							12485.32
3 % Contingencies on materials:							12654.22
10 % Estt. & General Charges :							42180.75
Total :							545725.77


Chief General Manager
 Operations, Myraredy Zone,
 A.P. Ltd., Hyderabad, Hyd.

CENTRAL POWER DISTRIBUTION COMPANY OF AP LIMITED

Activity No : 30

Activity Description : LT MATERIAL

S.No	Materials Code	Materials Text	Item Catagory	Quantity	Unit	Rate in Rs.	Amount in Rs.
1	BNT00041	G.I. Bolts & Nuts 5/8x62mm	Stock item	10.000	KG	29.03	290.30
2	CBX00015	LT XLPE Cable 3 1/2 Core 185 Sq. mm	Stock item	60.000	M	322.54	19,352.40
3	MTE30028	3Ph10-40A W/O PP Box with trivectr featr	Stock item	69	EA	1,530.00	105,570.00
4	OTH10147	Control Panel	Stock item	1	EA	10,000.00	10,000.00
5	OTH10166	Metering Panel-Three Phase(One Meter)#	Stock item	69	EA	1,500.00	103,500.00
6	SFU10062	MCB 3PH 32AMPS	Stock item	69	EA	400.00	27,600.00
Material Cost							266,312.70
S.No	Services Code	Services Text	Item Catagory	Quantity	Unit	Rate in Rs.	Amount in Rs.
1	SWR20193	Supply & fixing of Cable jointing kit	—	2	EA	750.00	1,500.00
2	SWR20476	Eection of control panel.	—	1	LS	1,000.00	1,000.00
3	SWR20477	Eection of metering panel	—	4	LS	2,587.50	10,350.00
4		Fixing of 3-Ph MCB	—	69	LS	22.00	1,518.00
5		FIXING OF 3PH METERS IN PANEL BOARD	—	69	EA	88.00	6,072.00
6		Laying of UG Cable LT 3 1/2 x185 Sqmm	—	60.000	M	222.20	13,332.00
Service Cost							33,772.00
10.3% Service Tax on Labour & Transport :							3,478.52
3 % S & H Charges :							4822.28
3 % Contingencies on materials:							7989.38
10 % Estt. & General Charges :							26631.27
Total :							343006.15


Chief General Manager
 Operation, Rangareddy Zone,
 APGRD, Hyderabad, Hyd.

DF-12.1.12

Comparative statement of Estimation for Electricity Power Connection for G-Block, Part I & II GMG, Ph-II

Sl.No.	Description	45 flats		70 flats	
		46 Meters	Avg.	69 Meters	Avg.
1	10% incidental Charges				
2	Cost of Insulators	54930.5	1194	88873.2	1288
3	Cost of Distribution Transformer 160 KVA	4594.31	100	1381.39	20
4	Difference developmental Charges	185306.27	4028	388519.49	5631
5	Security deposit (45 3phase 5 kw +1 no. 15kw)	65182.76	1417	0	0
		48000	1043	69000	1000
			0		0
	Total	358013.84	7783	547774.08	7939

(315 KVA)

(3 phase 5kw)

Rs. 8000

Purchase

From: "Mohammed Khan" <mohammed.khan@ril.com>
To: "Purchase" <purchase@modiproperties.com>
Cc: "Srinivas Karnam" <srinivas.karnam@ril.com>
Sent: Monday, January 09, 2012 7:16 PM
Subject: Re: Purchase Order

Dear Sir,

The quotation is valid for 15 days from the date, its nearly 2 months over the rates have been revised, hence the new quot will be effective now.

MD.VIRASATULLA KHAN | Asst Store Manager | RF Living-Begumpet Hyderabad | Office: +91 40 40030053 | Mobile: +91 8008404212

----- Original Message -----

From: "Purchase" <purchase@modiproperties.com>
To: "mohammed khan" <mohammed.khan@ril.com>
Cc: "GWE" <gwe@modiproperties.com>
Sent: Monday, January 9, 2012 3:06:21 PM
Subject: Purchase Order

Dear Sir,

With reference to your quotation, we are pleased to place an order for Furniture items for our Greenwood Estates, Kowkur as per attached Purchase Orders.

You are requested to go through the same and execute the order accordingly. The cheques are ready and you can collect the same from our Accounts dept. and produce us the Invoice for our further action.

Please acknowledge receipt of the same.

Thanks and regards
Srinivasa Rao
Asst.Manager-Purchase.

CC to: Admn. Officer, GWE: Pl confirm us immediately on receipt of the material from Reliance..
"Confidentiality Warning: This message and any attachments are intended only for the use of the intended recipient(s).
are confidential and may be privileged. If you are not the intended recipient. you are hereby notified that any
review. re-transmission. conversion to hard copy. copying. circulation or other use of this message and any attachments is
strictly prohibited. If you are not the intended recipient. please notify the sender immediately by

10-Jan-12


return email.
and delete this message and any attachments from your system.

Virus Warning: Although the company has taken reasonable precautions to ensure no viruses are present in this email.

The company cannot accept responsibility for any loss or damage arising from the use of this email or attachment."

APPROVED BY
MANAGING DIRECTOR
- 8 FEB 2012

25 sqmm = 100 mm²
50 sqmm = 200 mm²
80 sqmm = 300 mm²

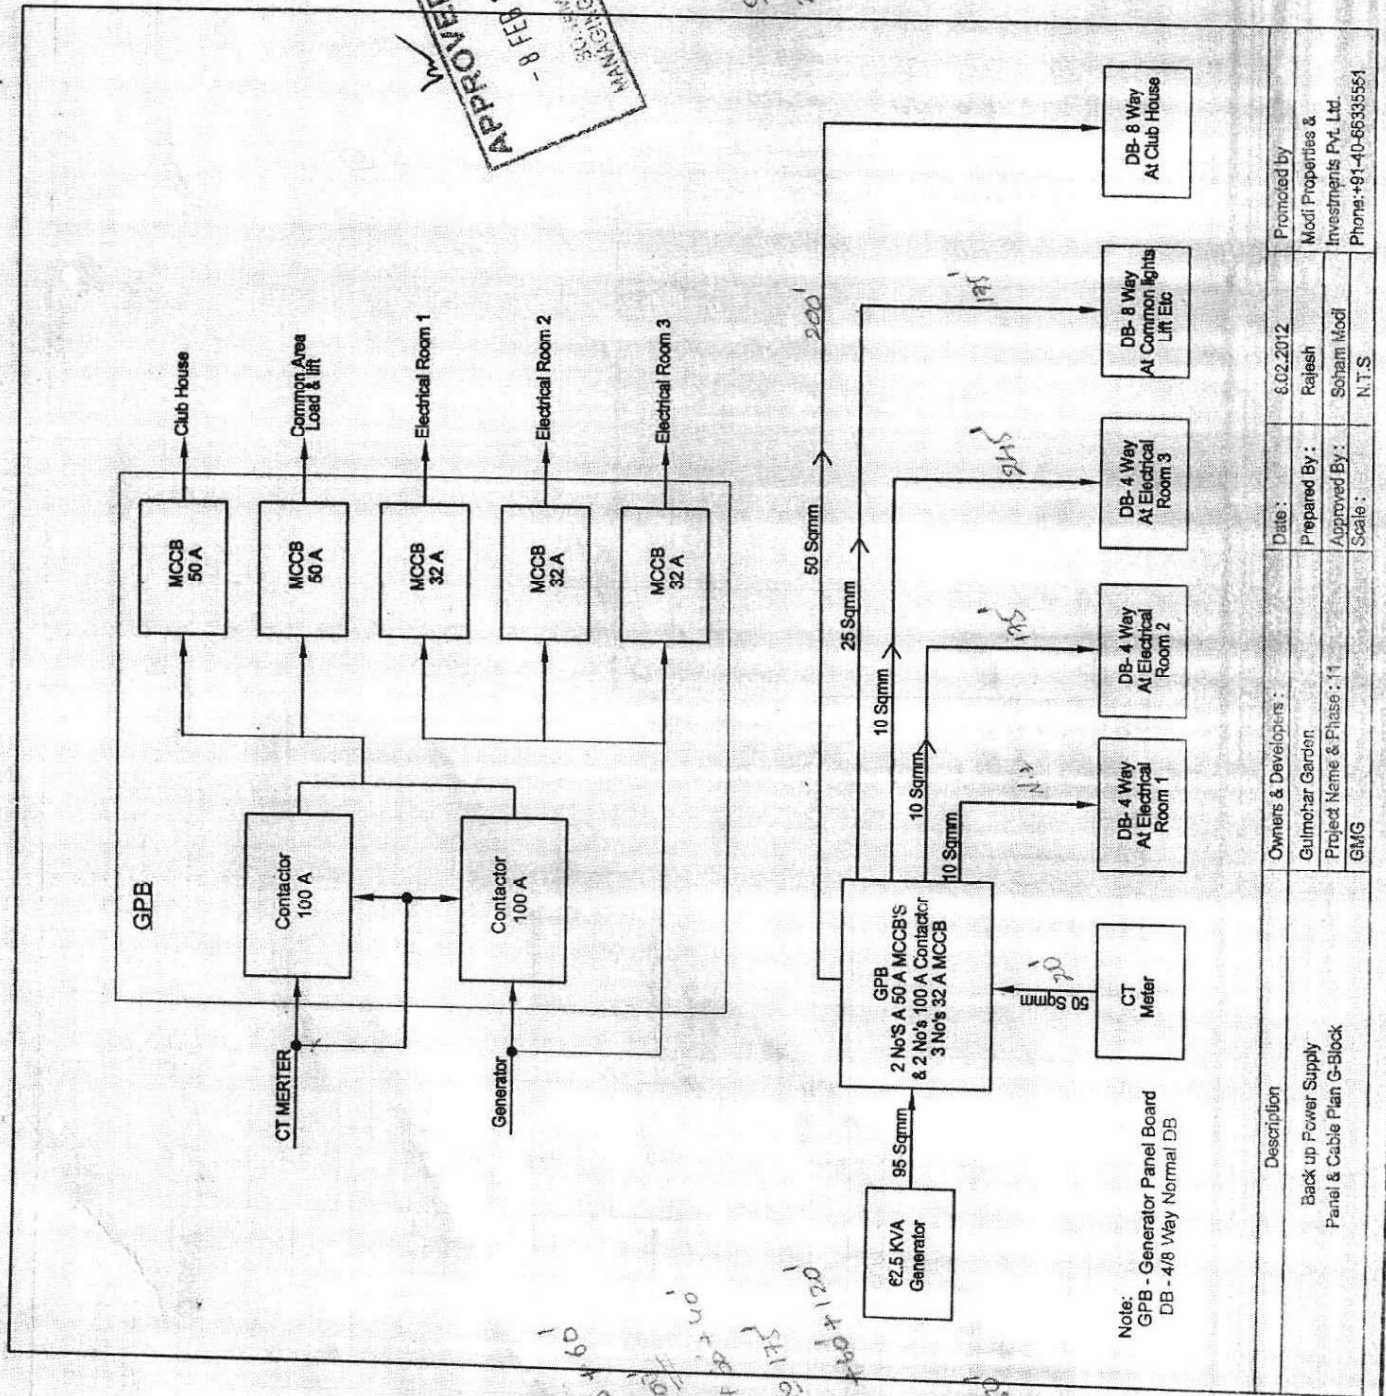

10 sqmm = 25 mm²
25 sqmm = 60 mm²
50 sqmm = 120 mm²
80 sqmm = 200 mm²
100 sqmm = 250 mm²
150 sqmm = 350 mm²
200 sqmm = 500 mm²
250 sqmm = 600 mm²
300 sqmm = 750 mm²
350 sqmm = 900 mm²
400 sqmm = 1000 mm²
450 sqmm = 1100 mm²
10000 sqmm = 20200 mm²

Description		Owners & Developers :		Date :	8.02.2012	Promoted by	
Back up Power Supply		Gulmohar Garden		Prepared By :	Rajesh	Modi Properties &	
Panel & Cable Plan G-Block		Project Name & Phase : 11		Approved By :	Soham Modi	Investments Pvt. Ltd.	
		GMG		Scale :	N.T.S	Phone: +91-40-66335561	

REQUISITION FORM

(Note: Write in CAPITAL LETTERS)

Est. 101210
H. 412

Company Name:	MODI VENTURES			
Site & Phase:	GULMOHAR GARDENS-II		Requisition No:	25273
Date:	20.03.12	Time:	11.30	
Suppliers:	Mounika Electrical			
Material required before	Date: 25.03.12	Time:	05.00 PM	
S.No.	Description	Size	Quantity	Units
1.	Panel Board(Generator Connection)	Std	01	Nos
2.				
3.				
4.				
5.				
6.				
7.				
8.				
Remarks: For G-Block Generator Work				
Prepared By: A.RAMESH			ID No: 8241	
Sign. & Date: 20.03.12			Approved By: Sign. & Date: 20 MAR 2012 SOMAN MODI MANAGING DIRECTOR	

approved
get drawing
from site


estimate!
get quote on
phone today!
to S'haranya and
send to me.

SMV
3/4/12

Red m
13/2/12

APPROVED BY
MANAGING DIRECTOR
- 8 FEB 2012

Sanjay

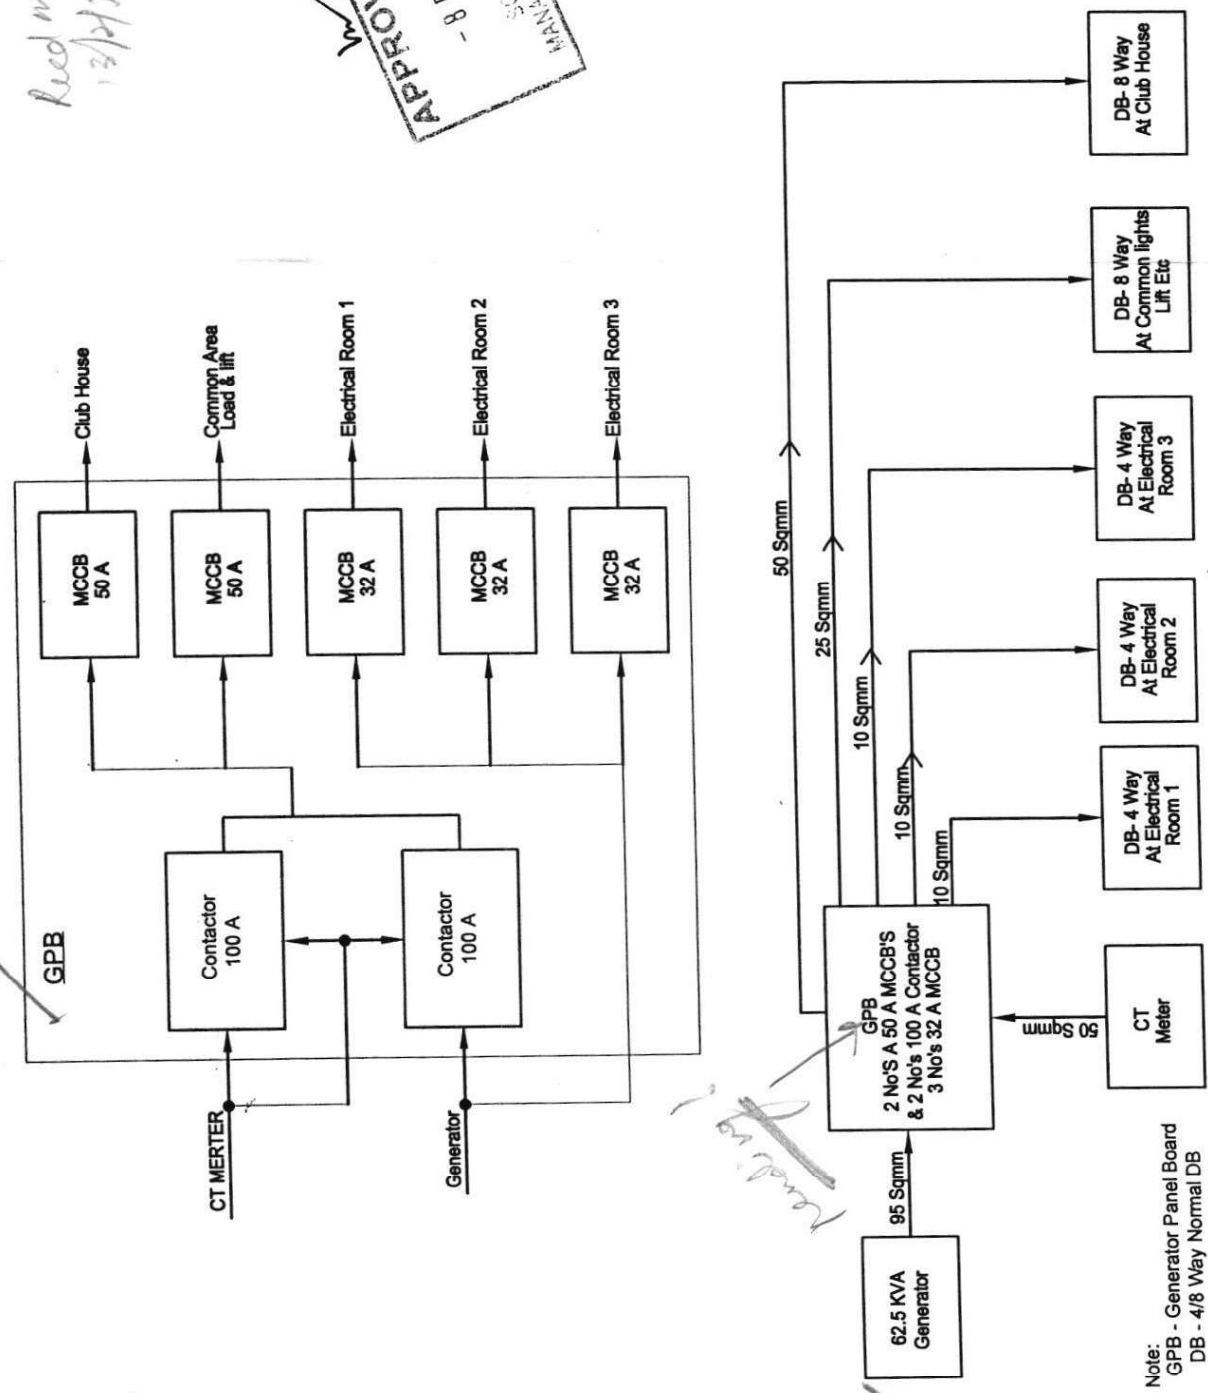

Description		Owners & Developers :		Date :	8.02.2012	Promoted by	
Back up Power Supply Panel & Cable Plan G-Block		Gulmohar Garden		Prepared By :	Rajesh	Modi Properties &	
		Project Name & Phase : 11		Approved By :	Soham Modi	Investments Pvt. Ltd.	
		GMG		Scale :	N.T.S	Phone: +91-40-66335551	

80,

(GPB)

Date: 05.04.2012

Comparative statement for Generator Panel Board quotes submitted by contractors.

S.No.	Name of the Contractor	Quote submitted for	Description	Rate
01	M/s Mounika Electrical Contractor	GMG-Ph-II, G-Block – 115 flats	Supply of GPB made with 18 G CRCA sheet with 100 A contactor – 2 nos., 1 No. Amps Meter, 1 no. Volt Meter, Control switches 63 A 4 Pole MCCB – 2 nos., 32 A 4 pole MCCB – 3 nos., 6A single pole MCB 6 nos., suitable wires, busbars, connectors, internal wiring & labour charges	Rs. 72,700.00 <i>Net work for 50,000/-</i> <i>6/4/12</i>
02	M/s Hitech Power Entp	GWE-A block – 100 flats	Supply of GPB made with 16G CRCA sheet with 70 A contactors – 2 nos, 150 A MCCB -1 no., 100 A MCCB 1 no. outgoing including wiring and 200 A busbar.	Rs. 40,000.00 (approved for Rs. 32,000.00)
03	M/s Hitech Power Entp	SOB-III for 55 bungalows	Supply of GPB made with 2mm CRCA sheet with 150 A TP MCCB incoming, indication lamps – 3nos. Aluminium bus bar of 150 A – 1 lot, 32 A TP MCCB – 4 nos.	35,000.00

70,
17.9

Comparative Statement for Generator Panel Board for GMG, G-Block Part-II

S.No.	Contractor/Supplier	Rate Quoted
1	M/s Mounika Electrical Contractors	72700
2	M/s Hi-tech Power Entp.	60000
3	M/s Sree Industries	65265

$\frac{72700 + 60000 + 65265}{3}$
 $= \frac{197965}{3}$
 $= 65988.33$



MOUNIKA ELECTRICAL CONTRACTORS

(Electrical A-Grade License Holder) A/32380-4655

All Types of Control Panels, Electrical Transformers,
Meter Panel Boards, House Wiring etc.

11-3-266/22/8, Shabadguda, Secunderabad.

Cell : 9849290363 9963683492

E-mail : mounikaelectrical@gmail.com

Ref: M/S MODI VENTURES SITE AT MALLAPUR		Date: 11/4/12		D.No. 26/2012	
Quotation GENARETOR PANEL BOARD					
Sl No	DESCRIPTION	Qty	Rate Rs Ps	Amount Rs Ps	
1	Supply of G.P.B made of fully powder coated -18 gauge CRCA sheet only Fabrication charges.	1 Nos	15,000/-	15,000=00	
2	100 Amps Contractor 2Nos Incoming Amps meter, Volt meter, Indicator lamps, Control Switches 63 Amps MCCB - 2Nos, 32 Amps MCCB 3Nos Out going MCCB'S Amps meter 1Nos, Volt meter 1 Nos, Indicator lamps 6 Nos, Single pole MCB Switches 6 Nos.	2 Nos	4,000/-	8,000=00	
A	100 AMPS MCCB	2 Nos	3,800/-	7,600=00	
B	63 AMPS MCCB	3 Nos	2,400/-	7,200=00	
C	32 AMPS MCCB	3 Nos	25/-	75=00	
D	INDICATOR LAMPS	3 Nos	100/-	300=00	
E	SINGLE POLE MCB SWITCHES	1 Nos	4,000/-	4,000=00	
F	CHANGE OVER SWITCH	1 No	4,000/-	4,000=00	
G	Suitable size Wires – Busbars – Conectors – Internal wiring for control Pannel (Metirial)	LS	6,000/-	6,000=00	
		LS	5,000/-	5,000=00	
3	Labours charges etc.	!		53,175=00	
4	(Rupees Fifty three thousand one hundread & Seventy five only)	:	Total Amount		
	* Panel size 1400 MM X 1300 MM X 300 MM *				

Yoursfaithfully

Mounika Electrical Contractors

Proprietor

Purchase

From: "Vijay" <sales@msagarwal.com>
 To: "M.Gautam" <gautammaddi@ramky.com>
 Sent: Friday, March 30, 2012 3:05 PM
 Subject: Cut and Bend - Opinion Poll

Sir,

We have plan to start CUT and BEND [Tailor Made] TMT Steel, which can save your time and monitory benefit. You need to provide me the design for the said TMT in AUTO CAD [in MM]. We would like to kn w how far its use ful for your site, and seeking your valuable suggestions. Kindly revert back with your queries and opinion. Pricing would be + 2500/- per MT comparing to the existing TMT Pricing. Awaiting your early response. Kindly give me your valuable suggestions , we consider.

Let Us Win Together

Thanks & best regards,
 M Vijay Kumar (GM – Projects Sales)
 Mobile: +91 (0) 9391562855
 Email: sales@msagarwal.com

" Government of India recognised Export House "

 MS OST BARS	MS Agarwal Foundries Pvt. Ltd. Corporate Office: "Rama Tower", 5-4-83, TSK Chambers, Opp. Ranigunj Bus Depot, M.G.Road, Secunderabad - 500 003. Ph: +91 40 2344 7321 - 22 Fax: +91 40 2754 3804 Email: info@msagarwal.com Website: www.msagarwal.com
--	--



Save this planet because we have nowhere else to go.
 Do you really need to print this e-mail? Use paper prudently!

To
 Sir
 May please be seen
 30/3/12

email
 Gautam
 Government
 in the?

Mr. Shon
 about
 was as king
 this & min
 account!

30-Mar-12