


Construction division.
Additions & Alteration Charges Approval Form.

Company Name:		VOC LEP	Site:	VOC
Name of Customer:		MR. KOLYAN CHAKRABARTI		
Villa/ Flat No.		113		
Sl. No.	Description	Amount		
1.	Total extra charges	10,800/-		
2.	Total refundable amount	51784/-		
3.	Net amount to be charges (if any)	-		
4.	Net amount to be refunded (if any)	40,984/-		
Remarks :				
Approved by Project Manager		Approved by Design Team		Approved by M.D.
Date: 13/12/19		Date:		Date:
Sign: 		Sign:		Sign:

Notes: 1. Enclose measurement & estimate sheet. 2. Send scanned copy by email to plans@modiproperties.com & CR. 3. Maintain originals in A&A file of customers at site.

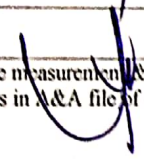

Measurement Sheet									
Company Name		Villa Orchids LLP							
Project		Villa Orchids							
Description		Extra specification work payments details							
Prepared By:		A Suresh							
Date :		13.12.19							
Name of the Customer :		M/s. Rahul chakravarthy & swathi							
A Villa no : 113									
S No	Item Head	Item Description	A Length	B Width	C Height	D Nos.	E=AxBxC/F	Units	G=Sum of E
1	AL Windows	Three Tracks	6.00	1.00	4.00	4.00	96.00	Sft	
			4.00	1.00	3.00	1.00	12.00	Sft	
								Sft	108.00
Refund									
		Panel doors							
		Main door	3.50	6.50	1.00	1.00	22.75	Sft	
		internal door	3.00	7.00	1.00	2.00	42.00	Sft	
		Main door lock	1.00	1.00	1.00	1.00	1.00	No	
		Flooring tiles							
		Vitrified tiles	1257.20	1.00	1.00	1.00	1257.00	Sft	
								Sft	1257.00

(Signature)

APPROVED BY
13.12.19
A. SURESH
PROJECT MANAGER

ESTIMATE SHEET							
Company Name:	Villa Orchids LLP						
Project:	Villa Orchids						
work description:	Extra specification work payments details						
Prepared By	A Suresh						
Contractor Name	Mrs. Rahul chakravarthy & swathi						
Date:	13.12.19					Approved by:	
Villa no : 200						Sign:	
S No.	Item Description	A	Quantity	Units	C	D=AxC	E=Sum of D
1.00	Al. Window Three track						
	Three tracks al windows		108.00	Sft	100.00	10,800.00	
						10,800.00	
	Refund						
	Panel doors					Subtotal A	
	Mai door		22.75	Sft	101.00	2,297.75	
	internal door		42.00	Sft	101.00	4,242.00	
	Main door lock		1.00	No	1,250.00	1,250.00	
	Vitrified tiles		1,257.00	Sft	35.00	43,995.00	
				Subtotal B		51,784.75	
	Note : balance amount we are paid to the costumer						- 40,984.75

Handwritten signature

APPROVED BY
30.12.19
A. SURESH
PROJECT MANAGER



VILLA ORCHIDS

Sy. Nos. 1 to 7, Kowkur, Bollaram, Secunderabad- 500 010
Owned & Developed by: M/s Sri Venkataramana Constructions
Head office: 5-4-187/3&4 M G Road Secunderabad.

Details of Additions & Alterations

Villa No	113	Type	Deluxe / Semi-Deluxe
Buyer Name	RAHUL CHAKRAVARTHY		
Phone No.	9989093456	Email	rahul_chakravarthy@yahoo.co.in


I hereby confirm that I have given the details of the minor additions and alterations that are required in the above referred villa in the pages attached herein. Please complete the changes suggested by me. I agree to pay the charges, if any, for the additions and alterations that I have asked you to make, as per the rates suggested by you. I shall deliver all the materials that are required to be provided by me at the site on or before _____. In case I fail to deliver these items to the site by the specified date, you may complete the works in the villa as per the standard items provided by you.

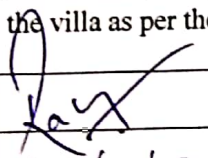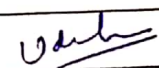Buyers sign		Engg. Sign	
Date:	22/12/18	Date	22/12/18

Note:

1. Colour shades of paints may vary from batch to batch & company to company. The Builder will not take responsibility of quality of work for dark shades especially green & blue.
2. Shade / colour of natural material like marble and granite can't be guaranteed and may vary from lot to lot. Cracks like appearance in marble / granite is a natural feature and Builder shall not be responsible for repairs or replacement.
3. Availability of bathroom or flooring tiles of the same type /colour/make can not be guaranteed and closest possible type/colour/make may be used in its place.
4. No further change shall be permitted from this day.
5. Please sign on all pages.


Buyers sign:

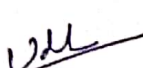
Engg. Sign:

22/12/18
Date:

Choice of colours:

To be discussed later

Changes in flooring:

To be discussed later

Buyers sign:

Engg. Sign:

22/12/18
Date:

Page 2 of 4

Changes in electrical points: (mark on plan)

To be discussed later

Choice of Bathroom tiles, CP fittings & Sanitary ware:

To be discussed later

Buyers sign: 

Engg. Sign: 

22/12/18
Date:

Changes in kitchen platform: (mark on plan)

Ground floor

- ① Wall b/w dining and drawing to be removed.
- ② Kitchen wall as shown in plan.

Details of solar water heater:

First floor


- ③ Puja wall to be removed.
- ④ instead of W3 window provide W1 i.e. 6'x4' window at puja.
- ⑤ Window provision required at East side in children bedroom.
- ⑥ window provision not required.

Other Changes:

Terrace

Tap points required on terrace as shown on plan.


Buyer's sign:

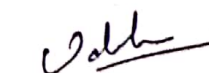

Engg. Sign:

Page 4 of 4

22/12/18
Date:

Sub: - Guideline rates for addition and alternations

In order to clear the ambiguity for calculating additional charges or refunds towards additions and alternations these guideline rates are given.


Sl. No	Item	Rate	Units
1.	Painting - choice of 2 colours for walls, 1 colour for door and doorframes shall be given free of cost. For additional works or use of other paints the customer can pay the painter directly for the additional cost.	NA	NA
2	Painting - refunds can be given as per guideline rates issued in circular no 520(f) and 520 (g)	NA	NA
3	Bathroom tiles - Refunds /Extra charge For semi-deluxe flats /villas - with / without labour For deluxe flats /villas with /without labour	Rs. 25 /35 Rs. 35 /45	Per Sft calculated as per areas given in circular 568(a)
4	Kitchen, Utility, Dado - Refunds /Extra Charge Kitchen platform granite - with / without labour Dado granite tiles with /without labour Ceramic dado tiles with /without labour	Rs. 90 /105 Rs. 45 /60 Rs. 30 /40	Per sft Per sft Per sft
5	Kitchen Platform Addition to kitchen platform including granite and dado with RCC. No refund shall be made for kitchen platform that is not installed. However granite will be provided for modular kitchens.	Rs. 1000/-	Per rft
6	Rounding /polishing of granite platform shall be as per actuals	NA	NA
7.	Flooring - Refunds /Extra charge Vitrified tiles with /without labour Ceramic tiles with /without labour Marble with /without labour Differential charges for upgrade / downgrade may be charged as per above rates.	Rs. 40 /50 Rs. 22 /30 Rs. 60 /70	Per sft calculated as per areas given in circular 568(a)
8	Electrical Points - Refunds No refund shall be made for point or switch boards not installed. No refund shall be made for wires. Refund shall be given for substitution of switches and switch boards as per	NA	NA

	actuals.		
9.	Electrical Points - Extra charges Charges for providing extra switch board, wall or ceiling point, sockets 5A, and switches 5A - for each item. 15 A point with wiring, switchboard & socket	Rs. 300/- Rs. 2000/-	Per item Per point
10.	Hardware Refund /Extra charge for tubular locks / main door lock. No refund or extra charge for hinges, screws, door stoppers etc. For other hardware like French window handles, stoppers, etc. extra charge / refund as per actuals.	Rs. 350 / 1300 NA NA	Per lock NA NA
11.	CP Fitting, sink, bath tub and sanitary ware. Refund /extra charge shall be as per actuals.	NA	NA
12.	Lofts - No refunds. Extra charge for additional lofts provided	Rs. 125/-	Per sft
13.	Doors - Extra charge /refund for panel doors /flush doors	Rs. 95 /60	Per sft
14.	Civil work - refunds nil. Extra charge should be as per estimated cost which is approved by MD	NA	NA
15.	Exhaust fan hole in wall /beam for kitchen or bathroom - 4' to 12' "	Rs. 600 / 1200	Nos.
16.	Provision of AC frame in wall without power point	Rs. 1000/-	Nos
17.	Additional coats of polishing or tin oxide polishing - extra charges as per actuals	NA	NA
18.	Additional door frames or upgrade from Sal wood to teak wood - refund /extra charges : Sal wood main doors Sal wood other doors Teak wood main doors Teak wood other doors	Rs. 2500/- Rs. 1350/- Rs. 4400/- Rs. 2300/-	NA
19.	GI and PVC lines - no refunds. Extra Charge as per actuals. Water supply and drainage line for washing machine /basin	NA Rs. 1000/-	NA Nos

Notes:

1. Estimates for additions and alteration charges must be approved by MD.
2. These rates shall be applicable from immediate effect wherever estimates are not yet been prepared.
3. These rates shall be applies to all projects.
4. For item not mentioned above estimate to be prepared and approved by MD for refund or extra charge.

U.no- 113

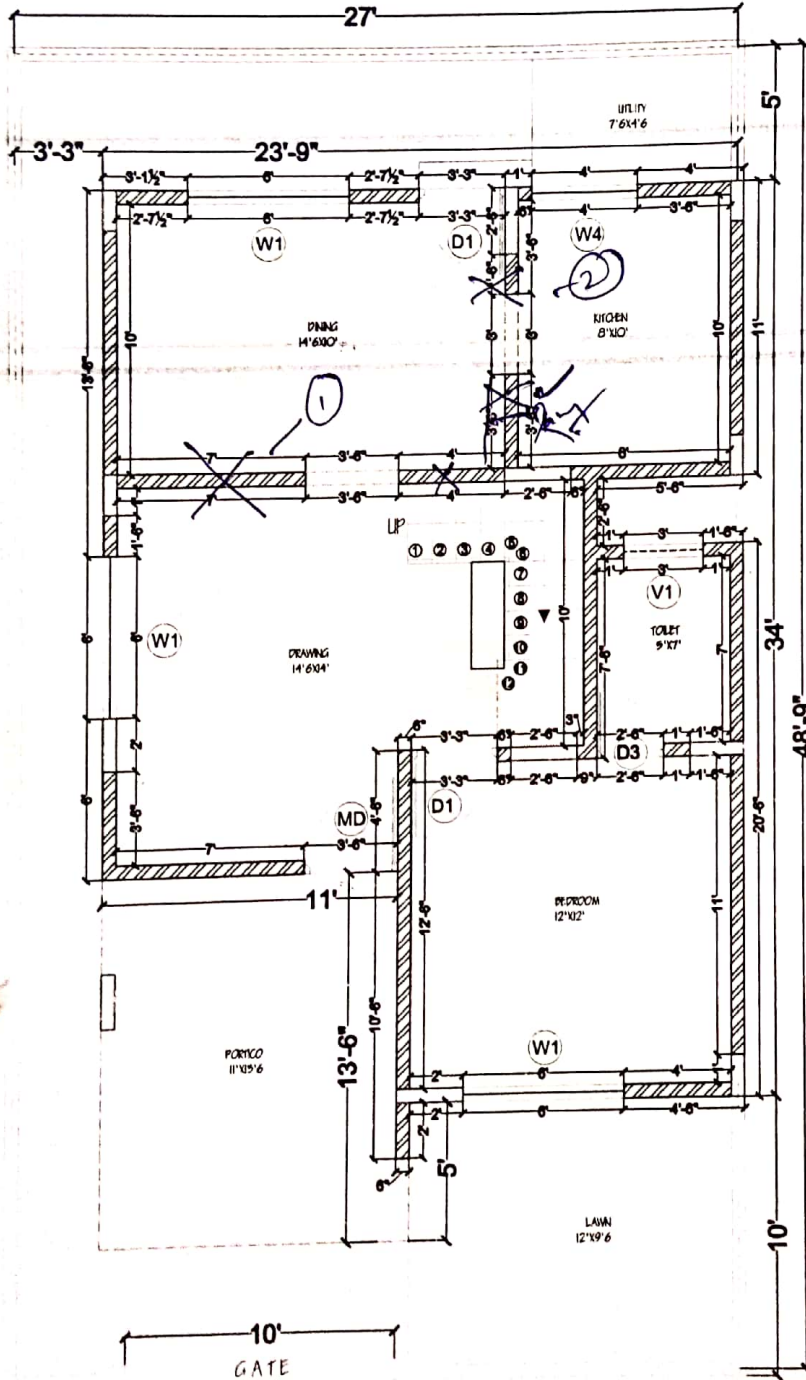

GROUND FLOOR

PROJECT

VILLA ORCHIDS

KOWKUR

SEC8AD

CLIENT

MODI PROPERTIES & INVESTMENTS PVT LTD

TITLE

ARCHITECTURAL DRAWING

PRESENTATION DRAWING

DOORS: Lintel @ 7'-0"
MAIN DOOR - MD - 3'-6" X 7'-0"
DOOR - D1 - 3'-3" X 7'-0"
DOOR - D2 - 3'-0" X 7'-0"
DOOR - D3 - 2'-6" X 7'-0"

WINDOWS: Sill @ 3'-0", Lintel @ 7'-0"
Kitchen Sill @ 3'-6", Lintel @ 7'-0"
WINDOW - W1 - 6'-0" X 4'-0"
WINDOW - W2 - 4'-0" X 4'-0"
WINDOW - W3 - 3'-0" X 4'-0"
WINDOW - W4 - 4'-0" X 4'-0"

VENTILATORS: Below Lintel
VENTILATOR - V1 - 3'-0" X 2'-0"
VENTILATOR - V2 - 2'-2" X 2'-0"

MAIN DOOR - MD - Main Door
DOOR - D1 - Bedroom
DOOR - D2 - Dress, Puja/Utility
DOOR - D3 - Toilet

WINDOW - W1 - Living, Bedroom, Dining
WINDOW - W2 - Living
WINDOW - W3 - Staircase
WINDOW - W4 - Kitchen

VENTILATOR - V1 - Toilet, Puja/Utility
VENTILATOR - V2 - Toilet

WEST FACING VILLA-C2
PLANS-SEMI DETACHED

DRAWING DETAILS

Scale:	
Drawn by:	AM
Checked by:	AR
Date:	19-04-17; 07-04-17; 14-03-17
Drawing Code:	AR-SD-VILLA-W
Sheet No:	

INTERIOR CONSULTANTS:

ARDES

ARCHITECTS & INTERIOR DESIGNERS


7-1-212, SHIV-BAGH, AMEERPET, HYDERABAD.
040-23751316: email: mailarides@gmail.com

Handwritten signature

Handwritten signature

Handwritten signature
22/12/18

V-NO-113

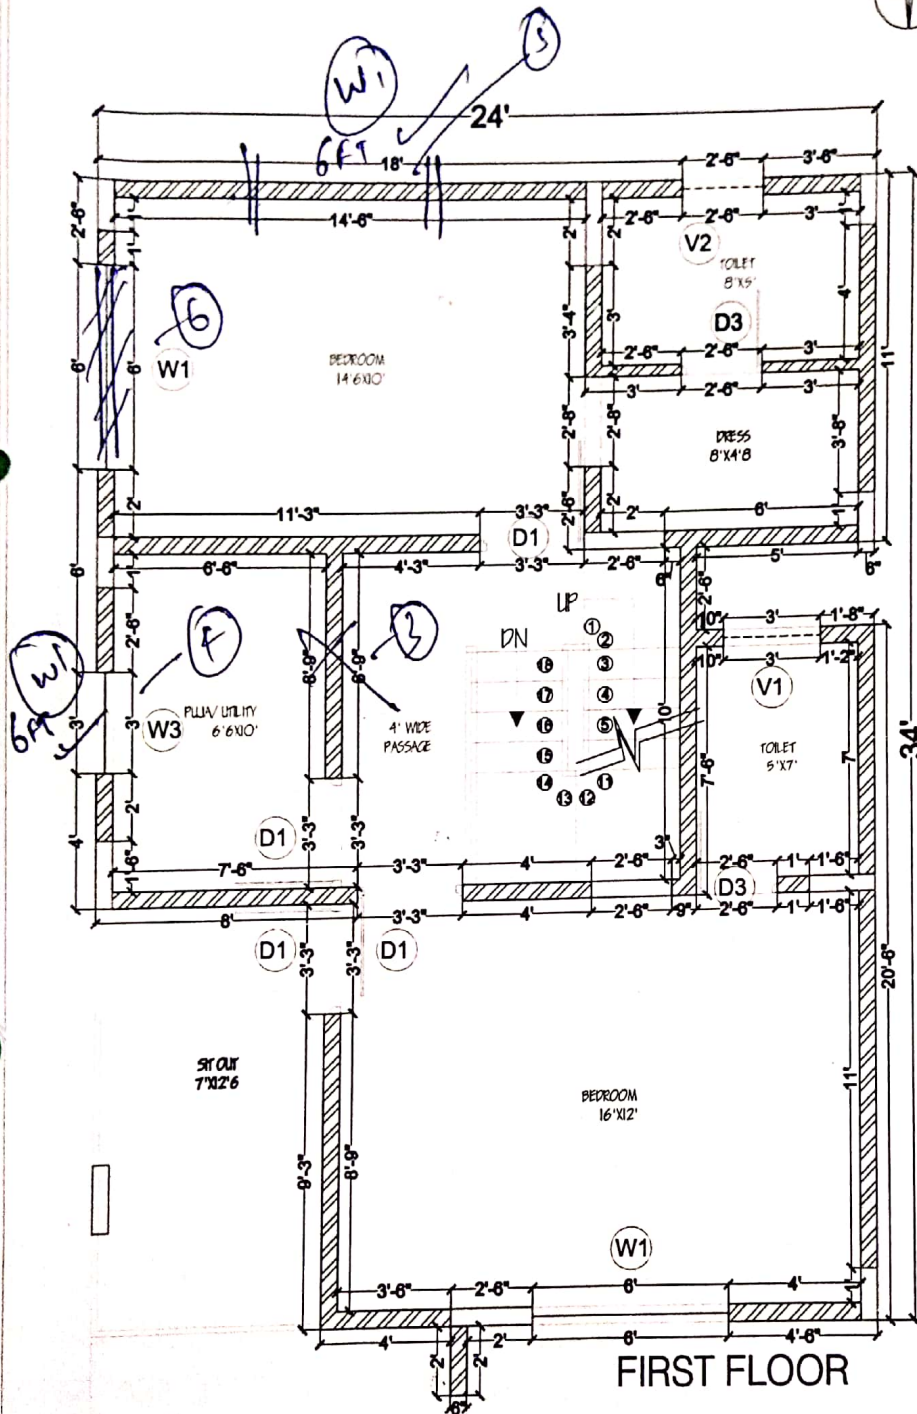

PROJECT

VILLA ORCHIDS

KOWKUR

SECBAD

CLIENT

MODI PROPERTIES & INVESTMENTS PVT LTD

TITLE

ARCHITECTURAL DRAWING

PRESENTATION DRAWING

DOORS: Lintel @ 7'-0"
MAIN DOOR - MD - 3'-0" X 7'-0"
DOOR - D1 - 3'-0" X 7'-0"
DOOR - D2 - 3'-0" X 7'-0"
DOOR - D3 - 2'-6" X 7'-0"

WINDOWS: Sill @ 3'-0", Lintel @ 7'-0"
Kitchen Sill @ 3'-6", Lintel @ 7'-0"
WINDOW - W1 - 6'-0" X 4'-0"
WINDOW - W2 - 4'-0" X 4'-0"
WINDOW - W3 - 3'-0" X 4'-0"
WINDOW - W4 - 4'-0" X 4'-0"

VENTILATORS: Below Lintel
VENTILATOR - V1 - 3'-0" X 2'-0"
VENTILATOR - V2 - 2'-2" X 2'-0"

MAIN DOOR - MD - Main Door
DOOR - D1 - Bedroom
DOOR - D2 - Dress, Puja/Utility
DOOR - D3 - Toilets

WINDOW - W1 - Living, Bedroom, Dining
WINDOW - W2 - Living
WINDOW - W3 - Staircase
WINDOW - W4 - Kitchen

VENTILATOR - V1 - Toilet, Puja/Utility
VENTILATOR - V2 - Toilet

WEST FACING VILLA-C2
PLANS-SEMI DETACHED

DRAWING DETAILS

Scale:

Drawn by: AM

Checked by: AR

Date: 19-04-17; 07-04-17; 14-03-17

Drawing Code: AR-SD-VILLA-W


Sheet No:

INTERIOR CONSULTANTS:

ARDES

ARCHITECTS & INTERIOR DESIGNERS

7-1-212, SHIV-BAGH, AMEERPET, HYDERABAD.
040-23753316; email: mailardes@gmail.com

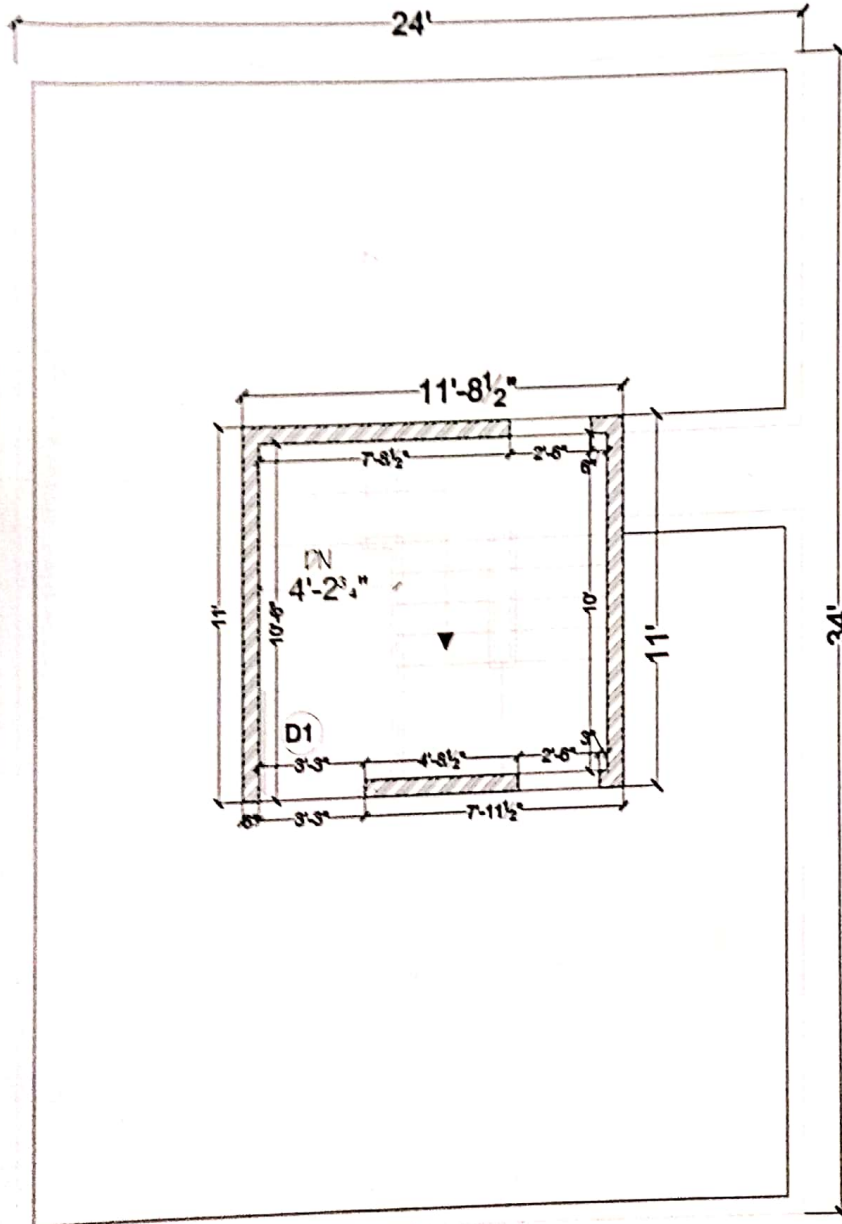

TERRACE FLOOR

PROJECT

VILLA ORCHIDS

KOWKUR

SEC 8 AD

CLIENT

MODI PROPERTIES & INVESTMENTS PVT LTD

TITLE

ARCHITECTURAL DRAWING

PRESENTATION DRAWING

DOORS: Lintel @ 7'-0"

MAIN DOOR - MD - 3'-0" X 7'-0"

DOOR - D1 - 3'-0" X 7'-0"

DOOR - D2 - 3'-0" X 7'-0"

DOOR - D3 - 2'-6" X 7'-0"

WINDOWS: Sill @ 3'-0", Lintel @ 7'-0"

Kitchen Sill @ 3'-0", Lintel @ 7'-0"

WINDOW - W1 - 6'-0" X 4'-0"

WINDOW - W2 - 4'-0" X 4'-0"

WINDOW - W3 - 3'-0" X 4'-0"

WINDOW - W4 - 4'-0" X 4'-0"

VENTILATORS: Below Lintel

VENTILATOR - V1 - 3'-0" X 2'-0"

VENTILATOR - V2 - 2'-2" X 2'-0"

MAIN DOOR - MD - Main Door

DOOR - D1 - Bedroom

DOOR - D2 - Dress, Puja/Utility

DOOR - D3 - Toilet

WINDOW - W1 - Living, Bedroom, Dining

WINDOW - W2 - Living

WINDOW - W3 - Staircase

WINDOW - W4 - Kitchen

VENTILATOR - V1 - Toilet, Puja/Utility

VENTILATOR - V2 - Toilet

WEST FACING VILLA-C2
PLANS-SEMI DETACHED

DRAWING DETAILS

Scale:

Drawn by:

AM

Checked by:

AR

Date:

19-04-17, 07-04-17, 14-03-17

Drawing Code:

AR-SD-VILLA-W

Sheet No:

INTERIOR CONSULTANTS:


ARDES

ARCHITECTS & INTERIOR DESIGNERS

7-1-212, SHIV-BAGH, AMEERPET, HYDERABAD.
040-23753316; email: mailarides@gmail.com

[Handwritten signature]

Volh
22/12/18

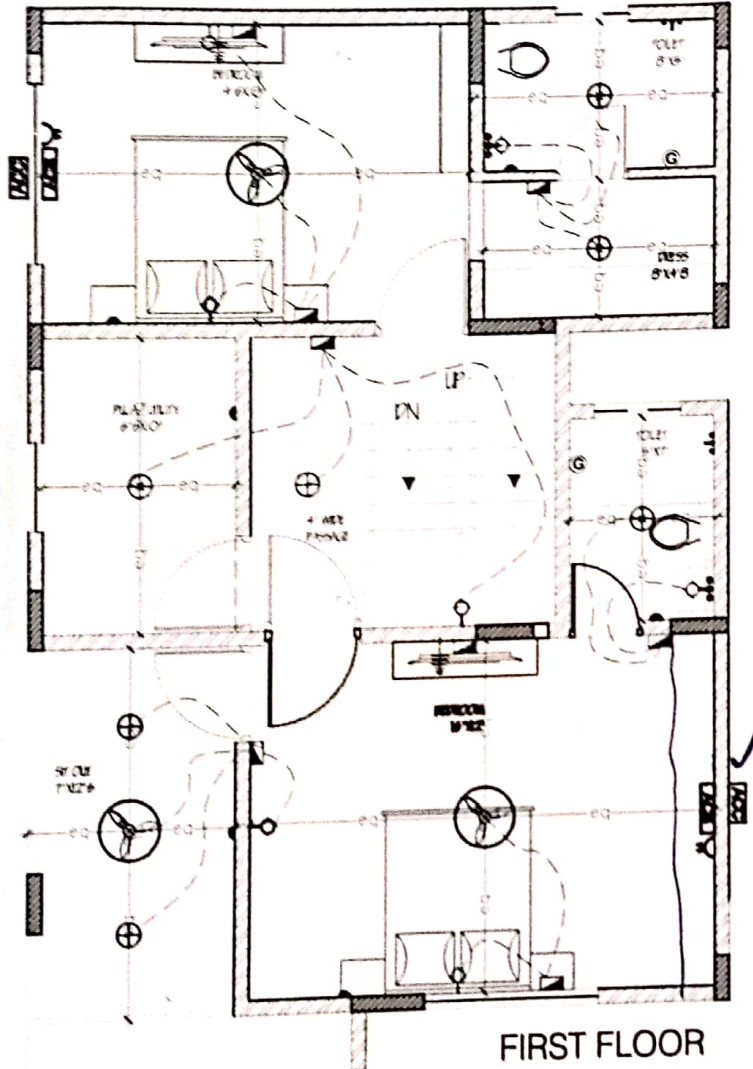

FIRST FLOOR

LEGEND:-

S.NO	ITEM	SYMBOL
1.	Distribution Board & Change over	
2.	Switch board	
3.	Wall point/Bracket light	
4.	5 amps plug point	
5.	Ceiling fan	
6.	Geyser point - 15A	
7.	Exhaust fan	
8.	15 amps plug point	
9.	Television point	
10.	Telephone point	
11.	Calling Bell	
12.	Bell Push	
13.	Ceiling light	
14.	Video Phone	
15.	AC Compressor	
16.	AC Blower	
17.	Switch board with 5A socket	


Note :- Switch boards next to bed side must be centered @ 36" center of bed.

Description	Direction	Owners & Developers :	Date :	27.10.17	Promoted by
ELECTRICAL PLAN OF TYPE - C2	N	Modi Properties & Investment Pvt Ltd.	Prepared By :	Ar. Rahul	Modi Properties & Investments Pvt. Ltd.
		Project Name & Phase :	Approved By :	Soham Modi	Phone: +91-40-66335551
		Villa Orchids	Scale :	N.T.S	

[Handwritten signature]

[Handwritten signature]
24/12/18

Force Drawing
Raj

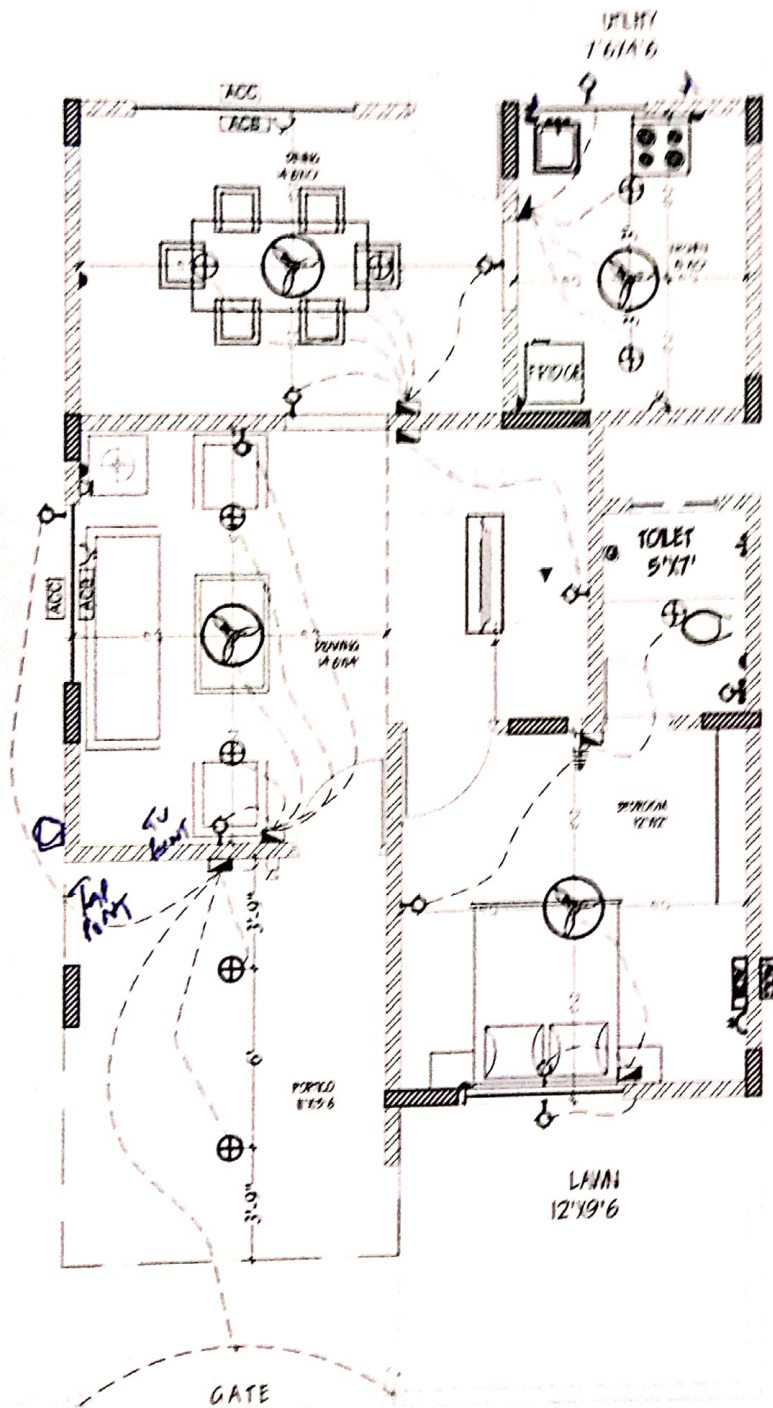

GROUND FLOOR

LEGEND:


S.NO	ITEM	SYMBOL
1.	Transformer, Meter & Changeover	⊕
2.	Switch board	⊞
3.	100W incandescent light	⊙
4.	50W incandescent light	⊙
5.	Ceiling fan	⊙
6.	Compound switch - 15A	⊙
7.	External fan	⊙
8.	150W incandescent light	⊙
9.	Telephone switch	⊙
10.	Telephone switch	⊙
11.	Ceiling fan	⊙
12.	Room fan	⊙
13.	Ceiling light	⊙
14.	Water pump	⊙
15.	A.C. Compressor	⊙
16.	A.C. Receiver	⊙
17.	Switch board with 5A meter	⊞

Note:- Switch boards must be laid side must be contained @ 30° corner of wall.

Description ELECTRICAL PLAN OF TYPE - C2	Direction N	Owners & Developers :	Date :	27.10.17	Prepared by
		Modi Properties & Investment Pvt Ltd.	Prepared By :	Ar. Rahul	Modi Properties &
		Project Name & Phase :	Approved By :	Saham Modi	Investments Pvt. Ltd.
		Villa Orchids	Scale :	N.T.S	Phone: +91-40-66335551

Raj

22/12/18

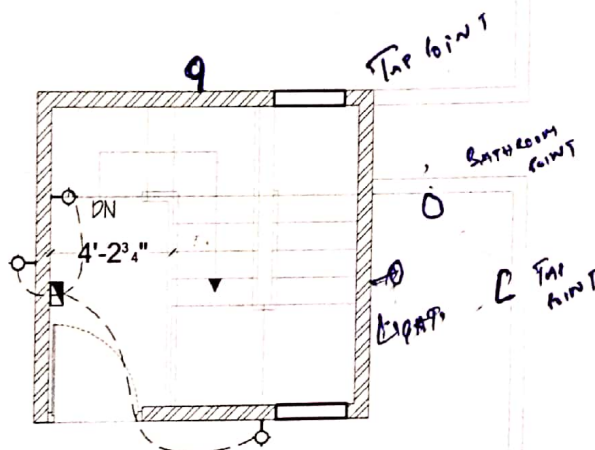

LEGEND:-

S.NO	ITEM	SYMBOL
1.	Distribution Board & Change over	
2.	Switch board	
3.	Wall point/Bracket light	
4.	5 amps plug point	
5.	Ceiling fan	
6.	Geyser point - 15A	
7.	Exhaust fan	
8.	15 amps plug point	
9.	Television point	
10.	Telephone point	
11.	Calling Bell	
12.	Bell Push	
13.	Ceiling light	
14.	Video Phone	
15.	AC Compressor	
16.	AC Blower	
17.	Switch board with 5A socket	

Note :- Switch boards next to bed side must be centered @ 36" center of bed.

TERRACE FLOOR

Description	Direction	Owners & Developers :	Date :	27.10.17	Promoted by
ELECTRICAL PLAN OF TYPE - C2		Modi Properties & Investment Pvt Ltd.	Prepared By :	Ar.Rahul	Modi Properties & Investments Pvt. Ltd.
		Project Name & Phase :	Approved By :	Soham Modi	Phone:+91-40-66335551
		Villa Orchids	Scale :	N.T.S	