

aruna@modiproperties.com

(Handwritten initials)

From: "Ashok Kumar" <ashok@modiproperties.com>
Date: 27-06-2017 12:54 PM
To: <prasad@modiproperties.com>; <aruna@modiproperties.com>
Attach: GAR Amali.doc; Lotus Roladana brochure.pdf; Lotus Roladana.doc; Meghastri Eastwind.doc; Summary of project survey report.docx; Trendset Sumanjali.doc
Subject: Project survey report for Banjara Hills

Dear Prasad,

Please submit the project survey reports to MD sir.

Regards,

Ashok Kumar.Ch
Sr. Manager Sales | +91 70321 07065 | ashok@modiproperties.com
Modi Properties Pvt. Ltd. | www.modiproperties.com
5-4-187/3 & 4, M G Road, Secunderabad -03 | Ph: +91 40 6633 5551
Don't just buy a flat or villa! Buy a great lifestyle!
We build affordable flats & villas in gated communities. Ph: +91 40 6633 5551

27-06-2017

Soham Modi

11/5

From: aruna@modiproperties.com
Sent: 07 07 2017 12:14
To: surasaniassociates@gmail.com
Cc: Soham Modi; Naga Laxmi; gk Rao@modiproperties.com
Subject: Geen Habitat - sanction plan and doc. no. 2069/75

Dear Sir,

Please send me scanned copy of sanction plan and document no. 2069/75 dated 18.07.1975 – Green Habitat

Regards,
Aruna

(M)

(Pending)

Green Habitat

2



29/6/17

Pure 9500/-


+ 12.5 lac

- 1 Man Dist 150/-

+ 2.5 lac - 1

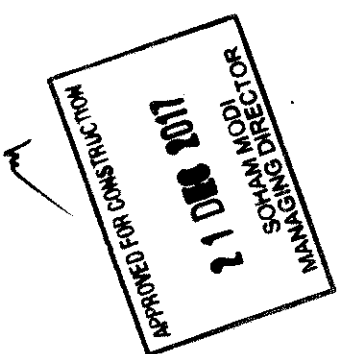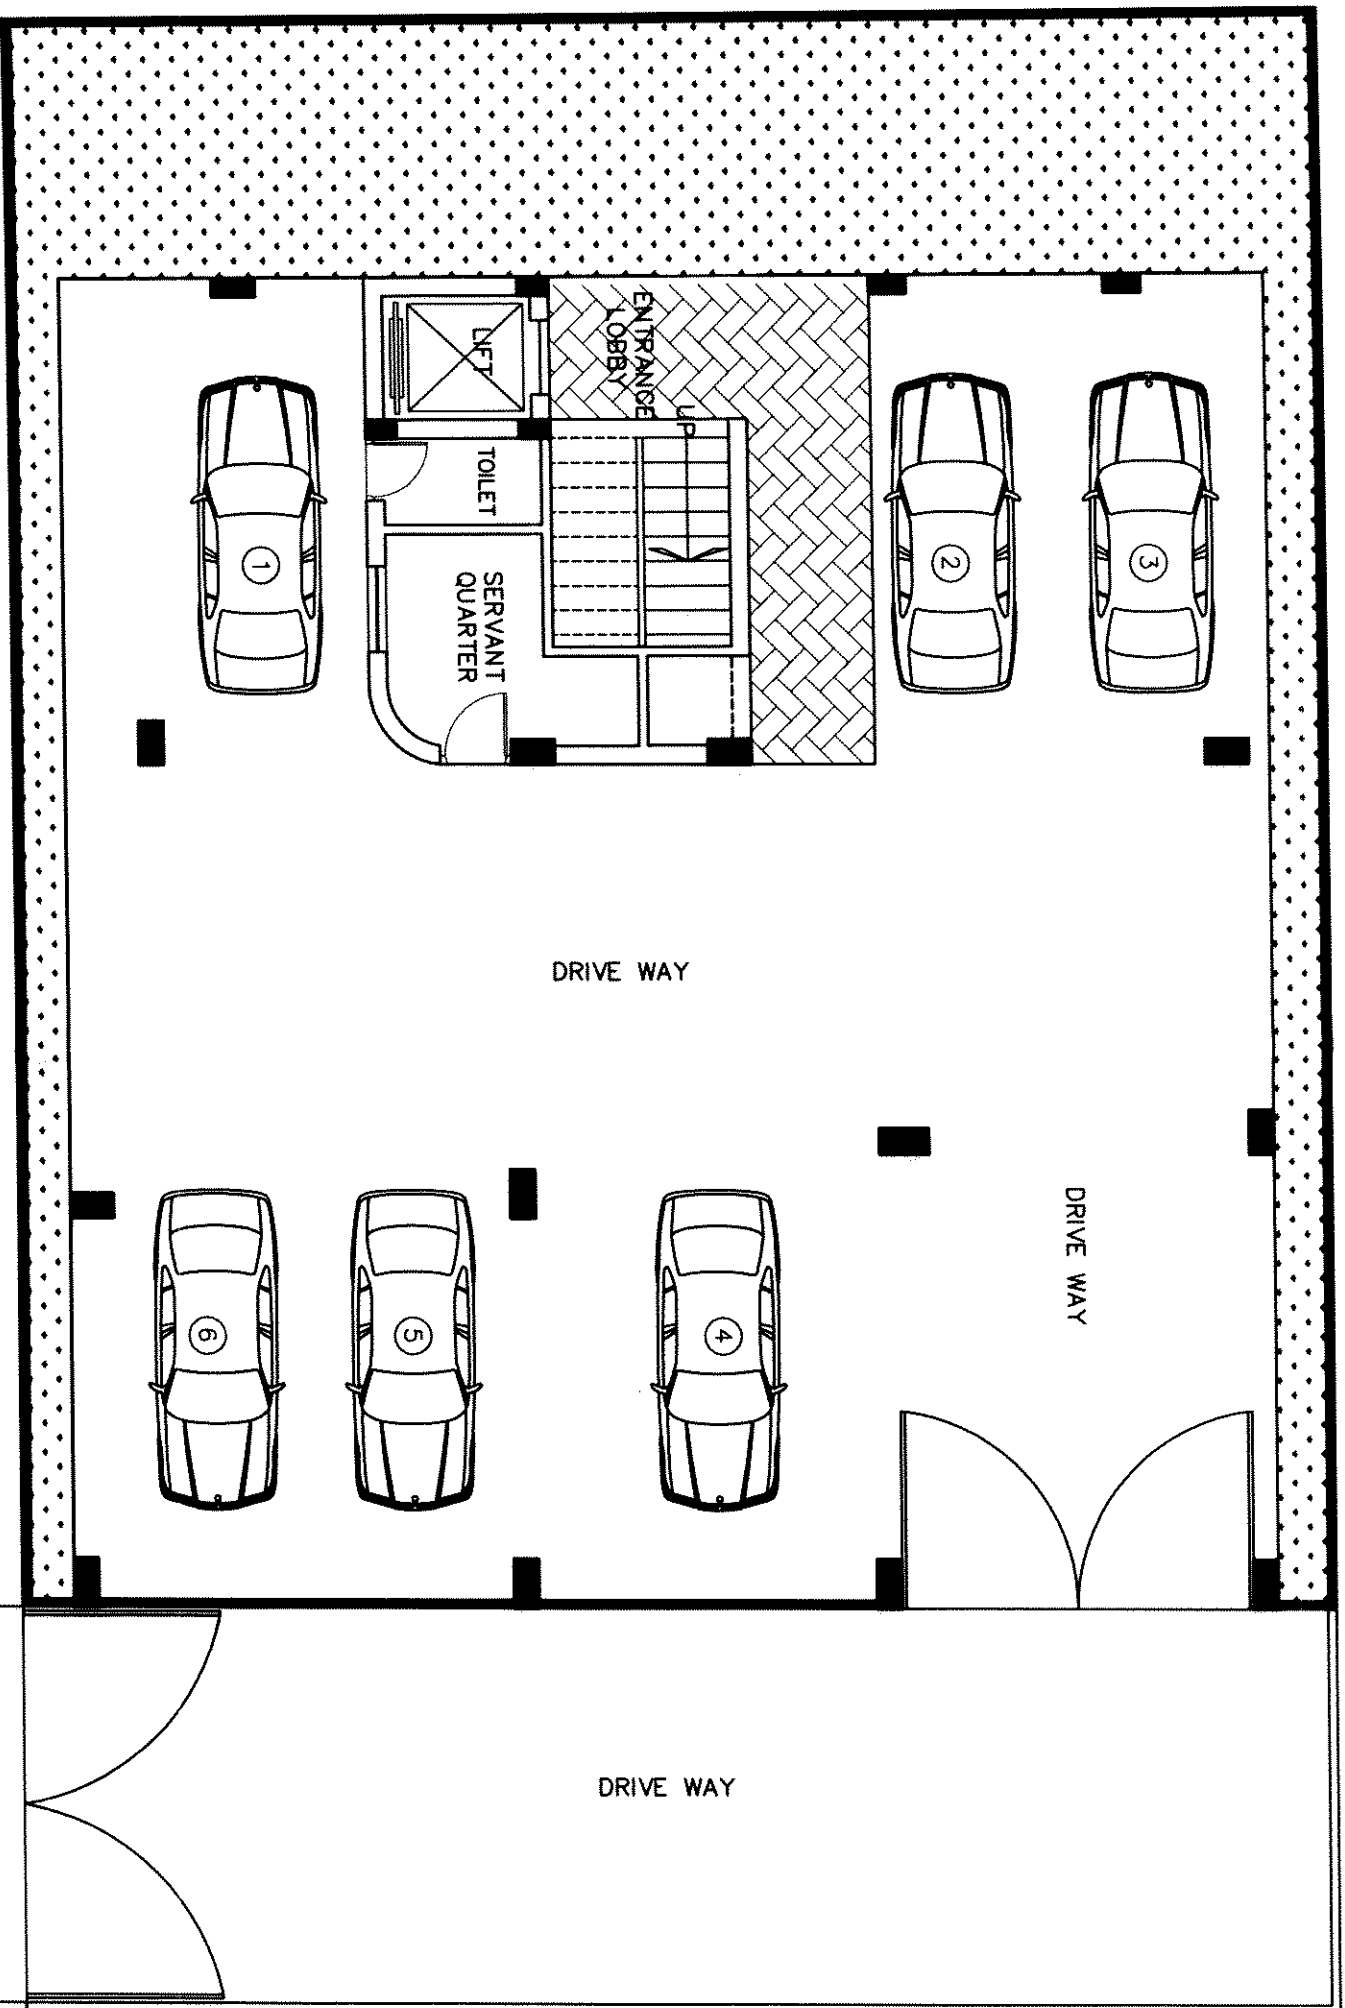


Description	Direction	Owners & Developers :	Date :	21.12.17	Promoted by
STILT FLOOR PLAN	N	M.S GREEN HABITAT	Prepared By :	Ar.Rahul	Modi Properties & Investments Pvt. Ltd.
		Project Name & Phase :	Approved By :	Soham Modi	Phone:+91-40-66335551
		SUBHA GREEN HOMES , Banjara hills	Scale :	N.T.S	

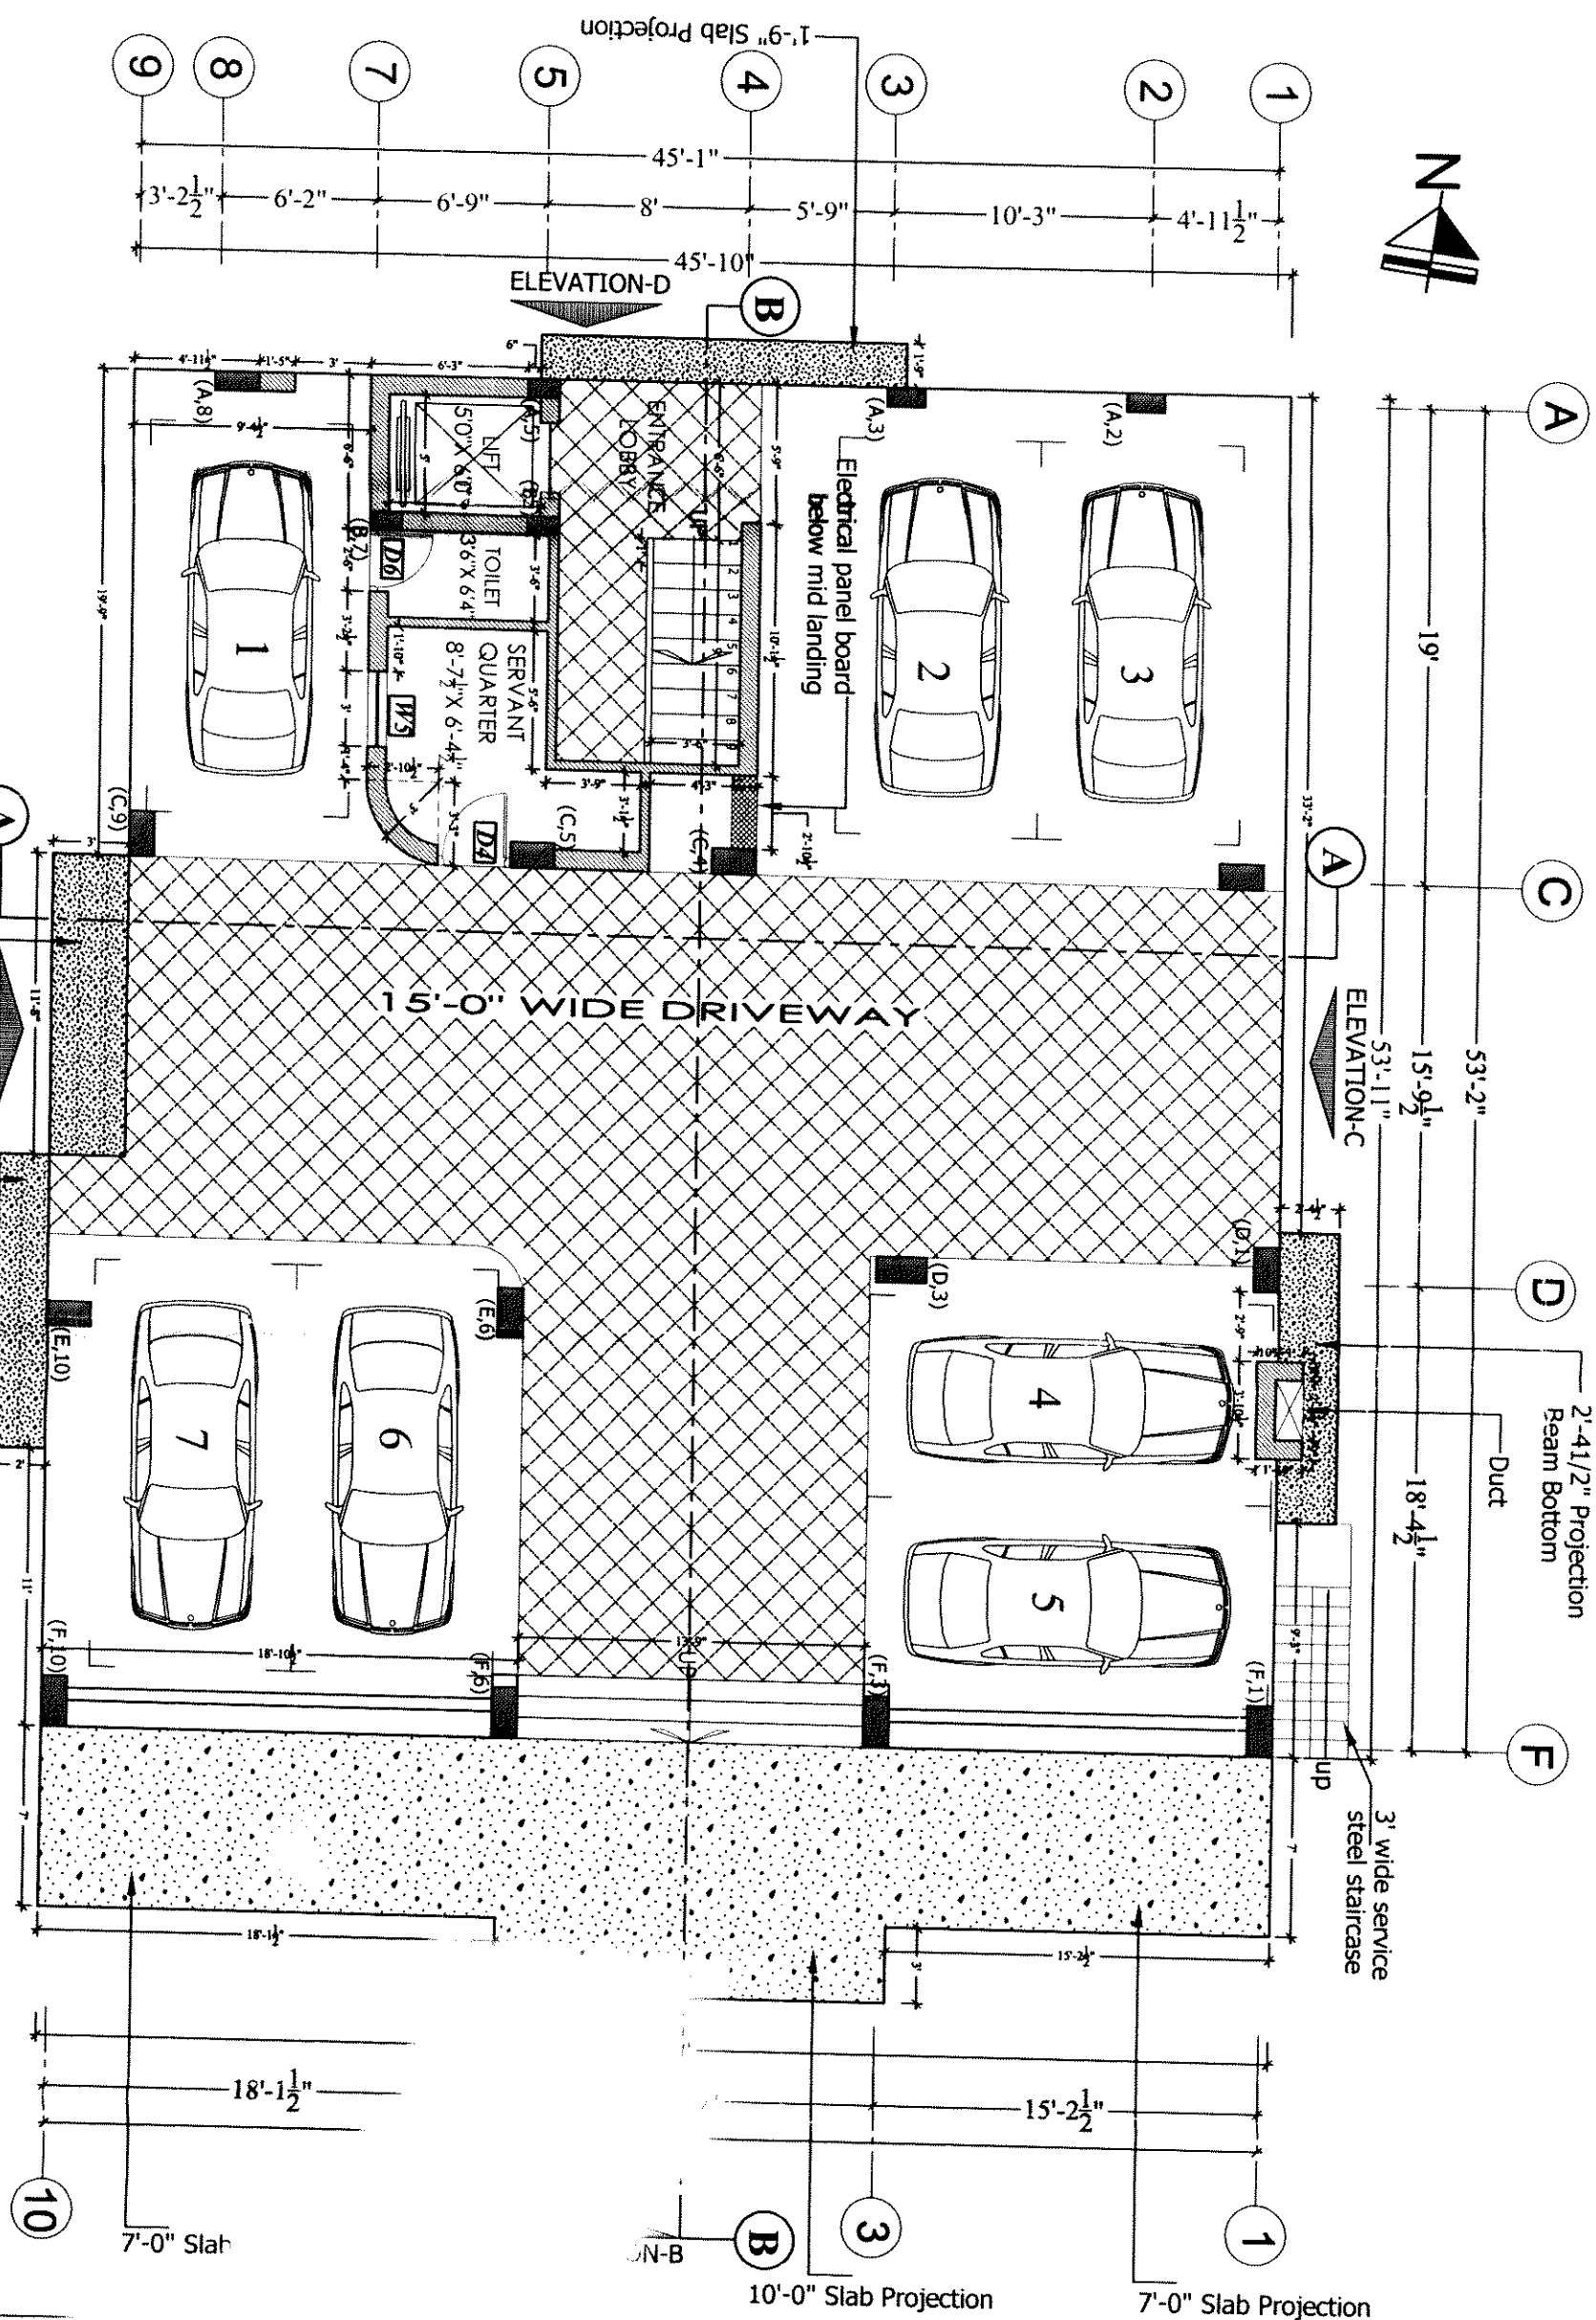

4-1-2004 10:00:00

ATES
TERS
Archie

DATE	TIME
------	------

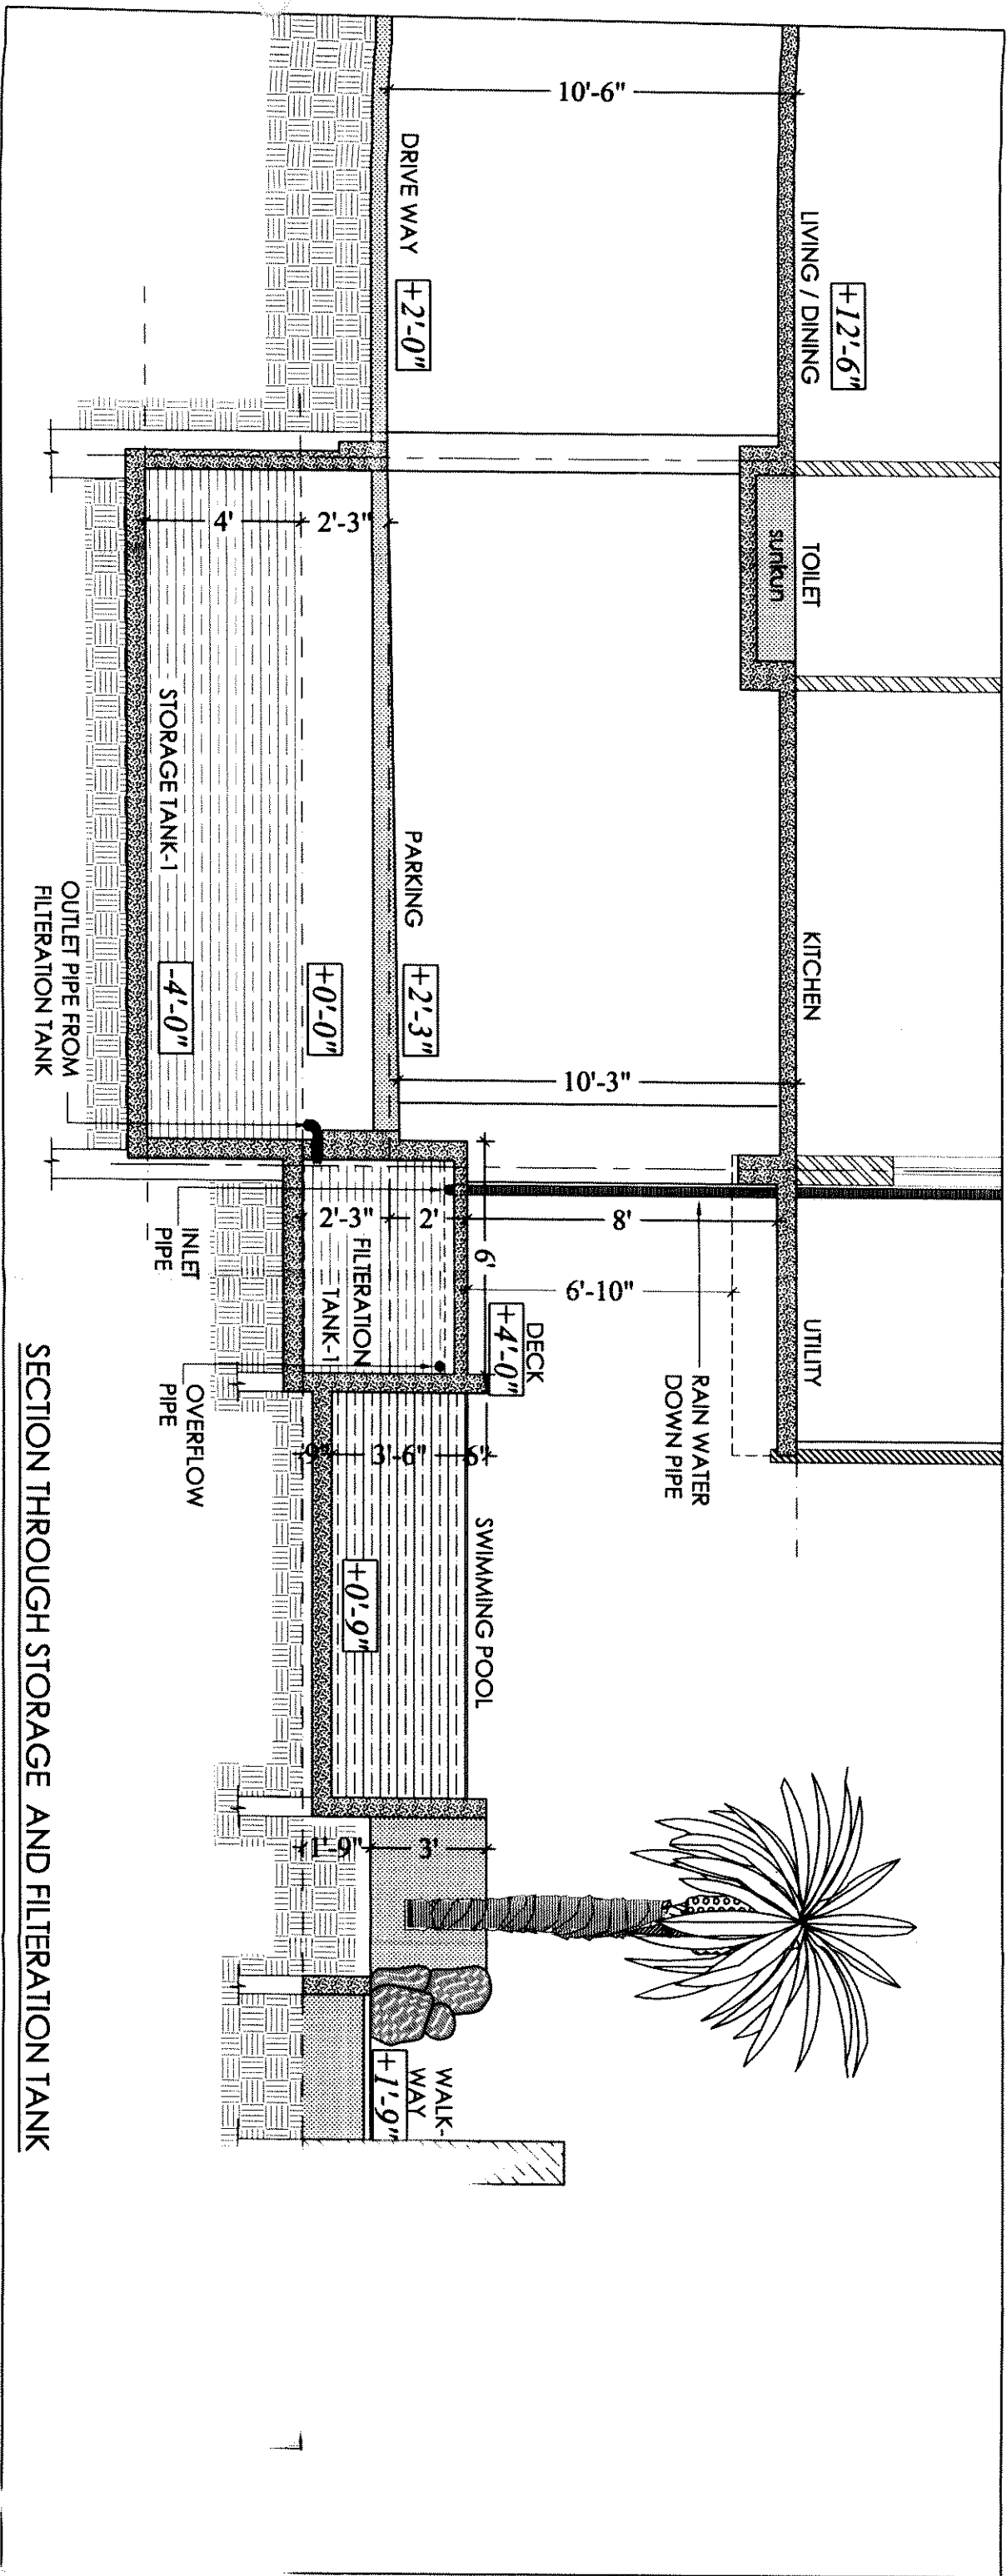

SECTION THROUGH STORAGE AND FILTRATION TANK



- NOTES:
1. All dimensions are in feet and inches.
 2. Do not scale the drawing.
 3. Drawings to be used for construction.
 4. The drawings to be used shall not be altered without the written consent of the Architect.
 5. Any discrepancy to be brought to the notice of the Architect prior to execution.

APPROVED BY
23 AUG 2017
SOTAM MOULI
MANAGING DIRECTOR

PROPOSED RESIDENCE AT
BANARA HILLS

NO.	DATE	DESCRIPTION	DESIGNER	CHECKED
1				
2				
3				
4				

CLIENT :

DRAWING TITLE :-

STILT FLOOR PLAN
(LOCATION OF STORAGE TANKS)

SCALE : 1/8" = 1'-0"	NO.	5
DATE : 24-08-15	DATE	
DESIGNED : S.K.	DATE	
CHECKED : S.K.	DATE	
DATE : 24-08-15	DATE	

SURASANI ASSOCIATES
ARCHITECTS, ENGINEERS, INTERIOR DESIGNERS
PLOT NO. 17, PHASE II, BANARA HILLS, HYDRABAD
WWW.SURASANIASSOCIATES.COM
TEL: 011-26101111, 011-26101112
FAX: 011-26101113
E-MAIL: info@surasaniassociates.com

