

VISTA HOMES

Sy. No. 193 to 195, Kushaiguda, Hyderabad- 500 062.


Owned & Developed by: M/s Vista Homes

Head office: 5-4-187/3&4 M G Road Secunderabad.

Details of Additions & Alterations

Flat No	001	Block no.	'A'
Flat Area	1220 sft.	Type	Semi- deluxe/ Deluxe / Luxury ✓
Buyer Name	Mr. Vikram Kakkerla		
Phone No.	9059578006/0061433185313	Email	Vijay.Kakkerla1954@gmail.com

I hereby confirm that I have given the details of the minor additions and alterations that are required in the above referred flat in the pages attached herein. Please complete the changes suggested by me. I agree to pay the charges, if any, for the additions and alterations that I have asked you to make, as per the rates suggested by you. I shall deliver all the materials that are required to be provided by me at the site on or before _____. In case I fail to deliver these items to the site by the specified date, you may complete the works in the flat as per the standard items provided by you.

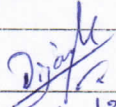Buyers sign		Engg. Sign	
Date:	18/12/2013	Date	18/12/13

Note:

1. Colour shades of paints may vary from batch to batch & company to company. The Builder will not take responsibility of quality of work for dark shades especially green & blue.
2. Shade / colour of natural material like marble and granite can't be guaranteed and may vary from lot to lot. Cracks like appearance in marble is a natural feature and Builder shall not be responsible for repairs or replacement.
3. Availability of bathroom or flooring tiles of the same type /colour/make can not be guaranteed and closest possible type/colour/make may be used in its place.
4. No further change shall be permitted from this day.
5. Please sign on all pages.


Buyers sign:


Engg. Sign:

18/12/13
Date:

Choice of colours:

Luxury flat

Changes in flooring:

Same as model flat A-101

Buyers sign:

Engg. Sign:

Date:

18/12/13

Changes in electrical points: (mark on plan)

- ① 1 (15 Amps socket in kitchen for microwave)
- ② 1 (15 Amps socket in kitchen for chimney)
- ③ 3 extra points in Hall same as model flat A - 101
- ④ childrens bed room want extra 2 model plate & 6 model plate and change position
5. want 5 Amps Socket in kitchen for hob purpose.

25/03/14
Dijay R.

Dijay R.

Choice of Bathroom tiles, CP fittings & Sanitary ware:

~~Bath room tiles to be provided by the customer of his/her choice~~

~~Same as model flat A-101 But call once before laying the Bath room tiles.~~

Buyers Sign:

Engg. Sign:

Date:

18/12/13

Changes in kitchen platform: (mark on plan)

luxury flat

Other Changes:

** Want 2 exhaust holes in
both the bath rooms*


** These ceiling to be done do not
apply wallpaper to ceiling*

Diya
Buyers sign:


Engg.
Engg. Sign:

18/12/13
Date:


A-001

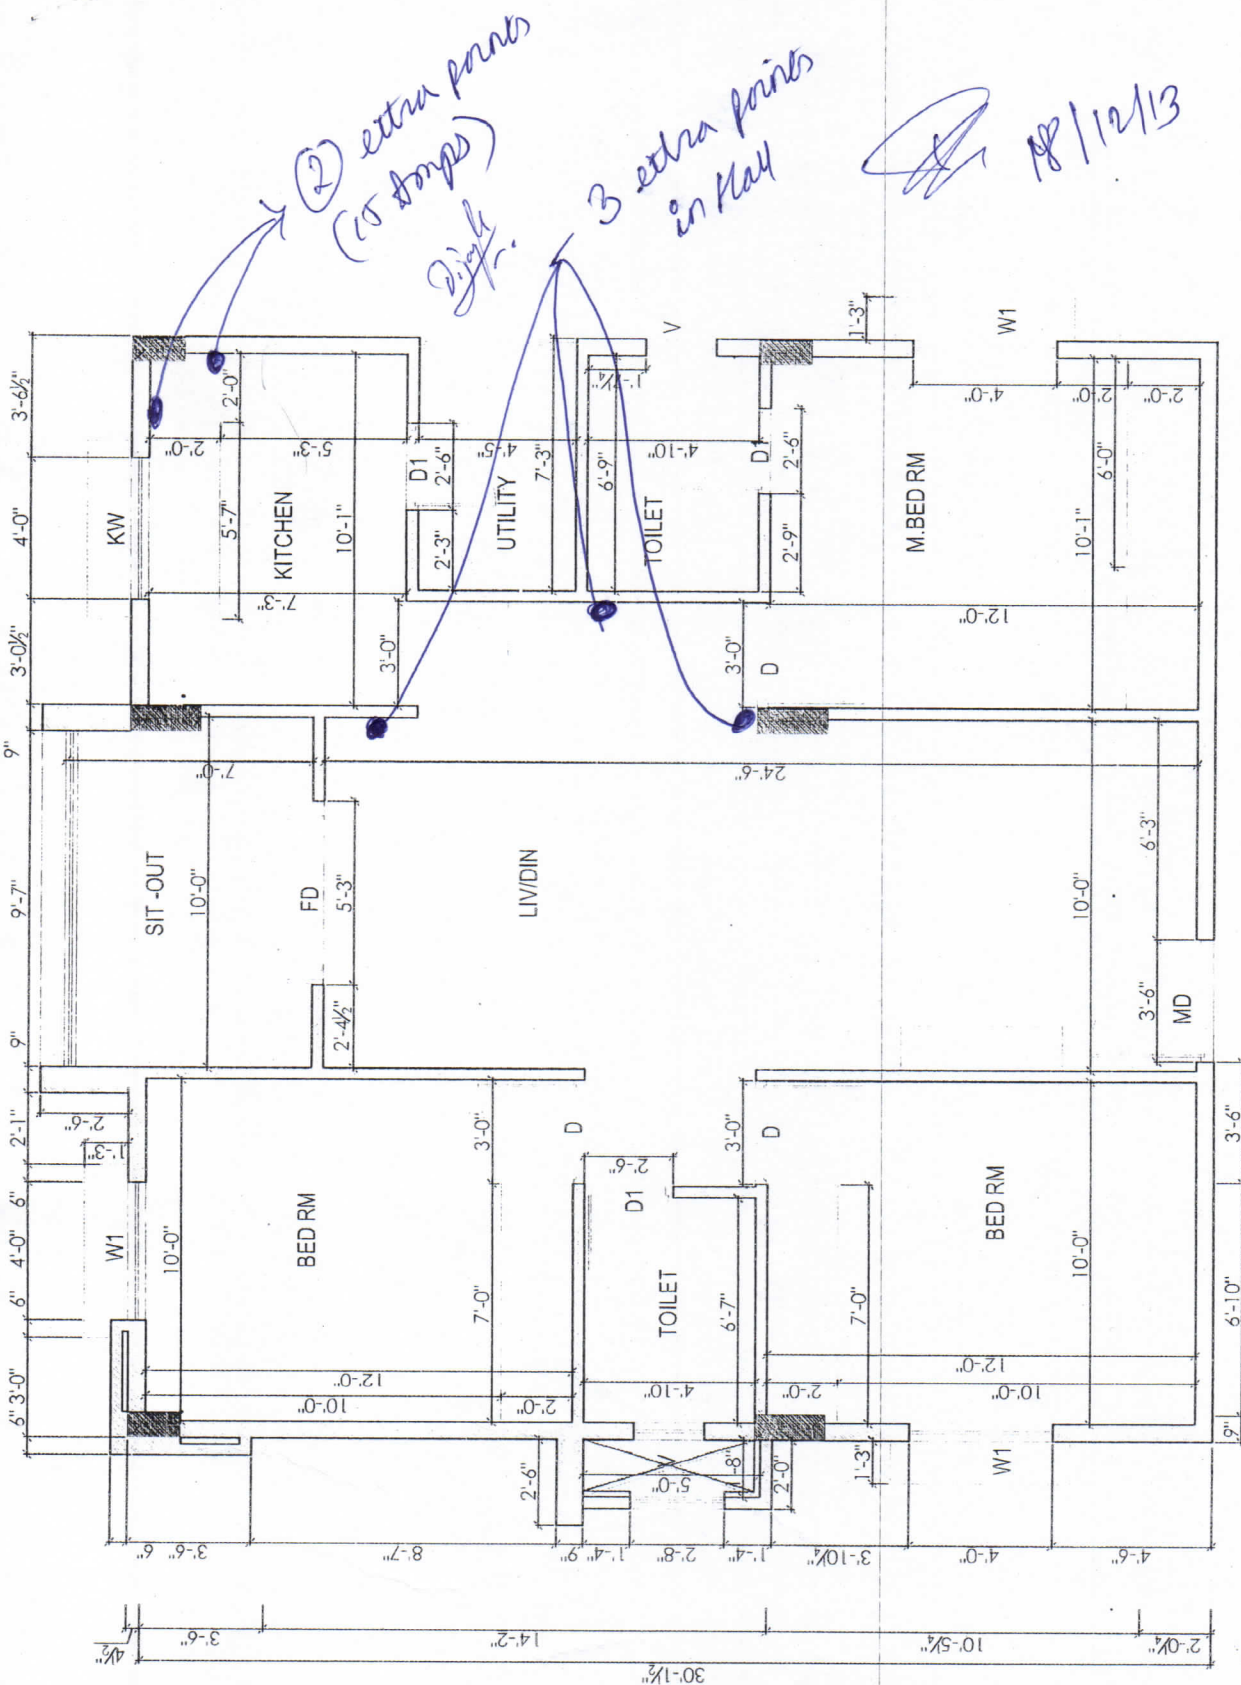

Description		Direction	Owners & Developers :		Date :	Promoted by
WORKING PLAN OF TYPE - A			Modi Properties & Investment Pvt Ltd.		Prepared By :	Modi Properties &
			Project Name & Phase :		Approved By :	Investments Pvt. Ltd.
			Vista Homes		Scale :	Phone: +91-40-66335551
						N.T.S

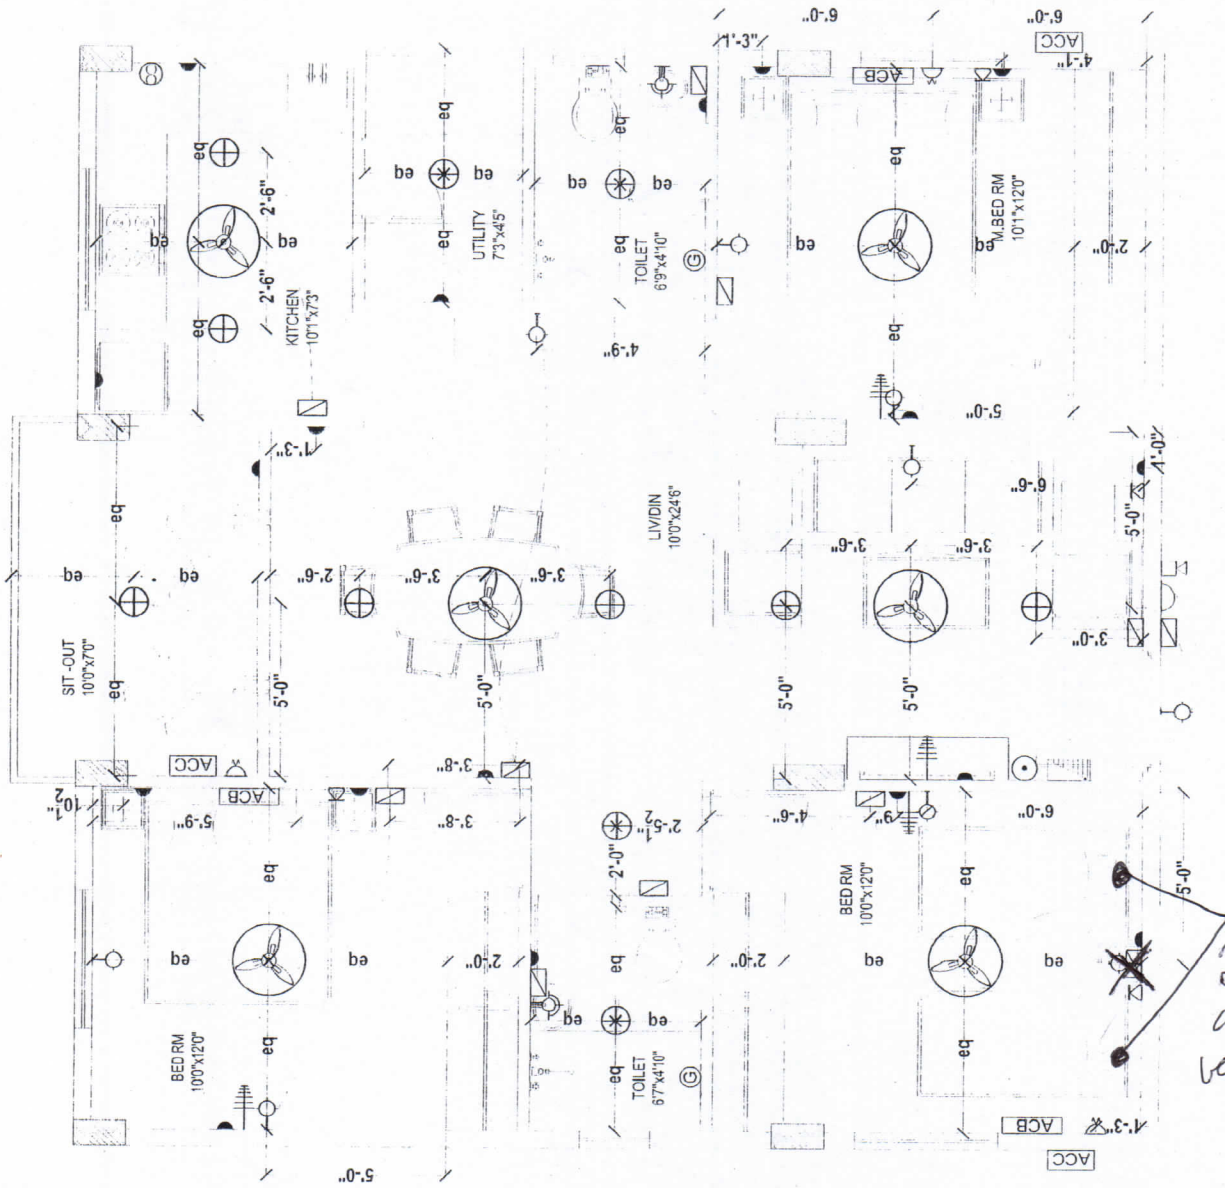

Description	Direction	Owners & Developers :	Date :	Promoted by
ELECTRICAL PLAN OF TYPE - A		Modi Properties & Investment Pvt Ltd.	Prepared By :	Modi Properties & Investments Pvt. Ltd.
		Project Name & Phase :	Approved By :	Phone: +91-40-66335551
		Vista Homes	Scale :	N.T.S

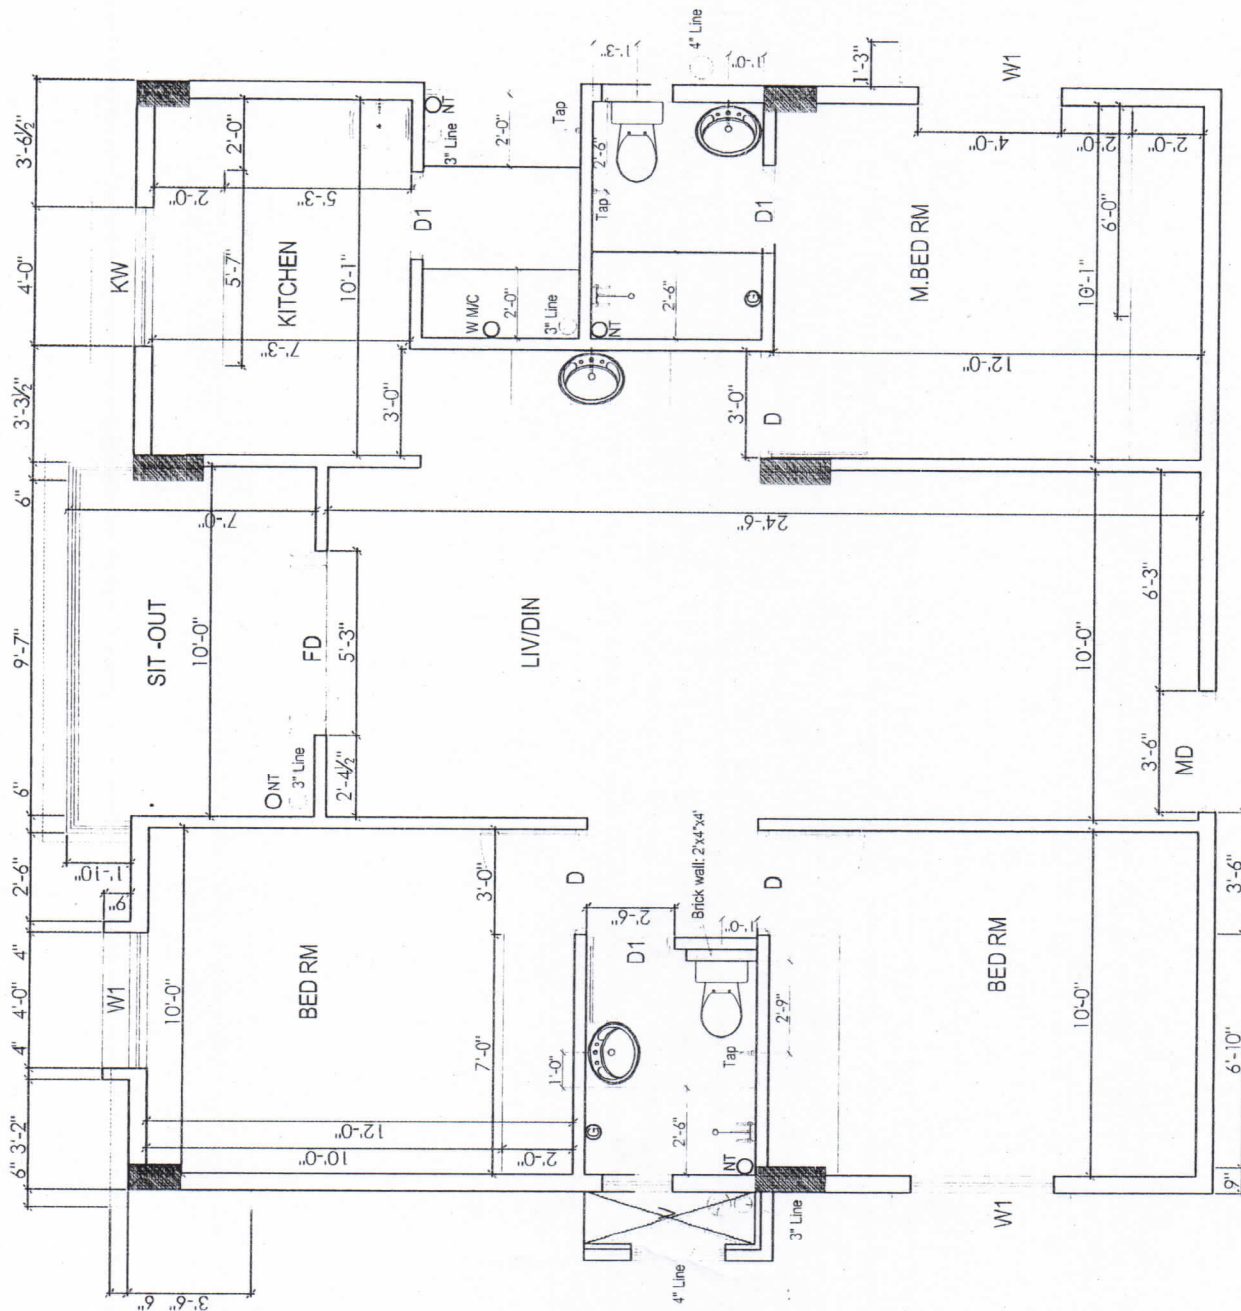

Description		Direction	Owners & Developers :	Date :	Promoted by	
BATHROOM DETAILS OF TYPE - A			Modi Properties & Investment Pvt Ltd.	28.08.13	Modi Properties &	
			Project Name & Phase :	Prepared By :	Nagalexmi	
			Vista Homes	Approved By :	Soham Modi	
				Scale :	N.T.S	
					Phone: +91-40-66335551	