

VISTA HOMES

Sy. No. 193 to 195, Kushaiguda, Hyderabad- 500 062.
Owned & Developed by: M/s Vista Homes
Head office: 5-4-187/3&4 M G Road Secunderabad.

Details of Additions & Alterations

Flat No	002	Block no.	'A' ✓
Flat Area	1220 sft.	Type	Semi- deluxe/ Deluxe / Luxury
Buyer Name	Koppula Ravi Prakash		
Phone No.	9985324888/9848092762	Email	ravinikal@yahoo mail . com

I hereby confirm that I have given the details of the minor additions and alterations that are required in the above referred flat in the pages attached herein. Please complete the changes suggested by me. I agree to pay the charges, if any, for the additions and alterations that I have asked you to make, as per the rates suggested by you. I shall deliver all the materials that are required to be provided by me at the site on or before _____ . In case I fail to deliver these items to the site by the specified date, you may complete the works in the flat as per the standard items provided by you.

Buyers sign	K. L. Tanu	Engg. Sign	K. L. Tanu
Date:	17-1-2014	Date	17/1/14

Note:

1. Colour shades of paints may vary from batch to batch & company to company. The Builder will not take responsibility of quality of work for dark shades especially green & blue.
2. Shade / colour of natural material like marble and granite can't be guaranteed and may vary from lot to lot. Cracks like appearance in marble is a natural feature and Builder shall not be responsible for repairs or replacement.
3. Availability of bathroom or flooring tiles of the same type /colour/make can not be guaranteed and closest possible type/colour/make may be used in its place.
4. No further change shall be permitted from this day.
5. Please sign on all pages.

K. L. Tanu
Buyers sign:

Engg. Sign:

17/1/14
Date:

Choice of colours:

① Day break (0942)

Hall, dining, Kitchen

② Misty Vale (0946)

3 Bed rooms

1 Hall & Dining. Glorious Sunset (X111)

② C-B (8128) Touch of Blue op. (0508)

3, Fire Red. (Guest Bed room) ~~(0508)~~ (0587)

4, Hidden Springs 7358.

02.02

Changes in flooring:

Same as model flat A-101

H. L. L. L. L.
Buyers sign:

Engg. Sign:

17/1/14
Date:

Changes in electrical points: (mark on plan)

① change of points in master bed
room from South to west

Choice of Bathroom tiles, CP fittings & Sanitary ware:

Bath room same as model
flat A-101

R. L. Sharma
Buyers sign:


Engg. Sign:

17/11/14
Date:

Changes in kitchen platform: (mark on plan)

modular kitchen


Other Changes:

① want an opening in the wall in
Hall as model flat A-102

② Shift the utility door from east
facing to north facing.

③ want an exhaust hole in kitchen


④ want 3 chajja in Bed room
mark in plan.

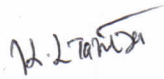
Buyers sign:


Engg. Sign:

17/1/14
Date:

A-002

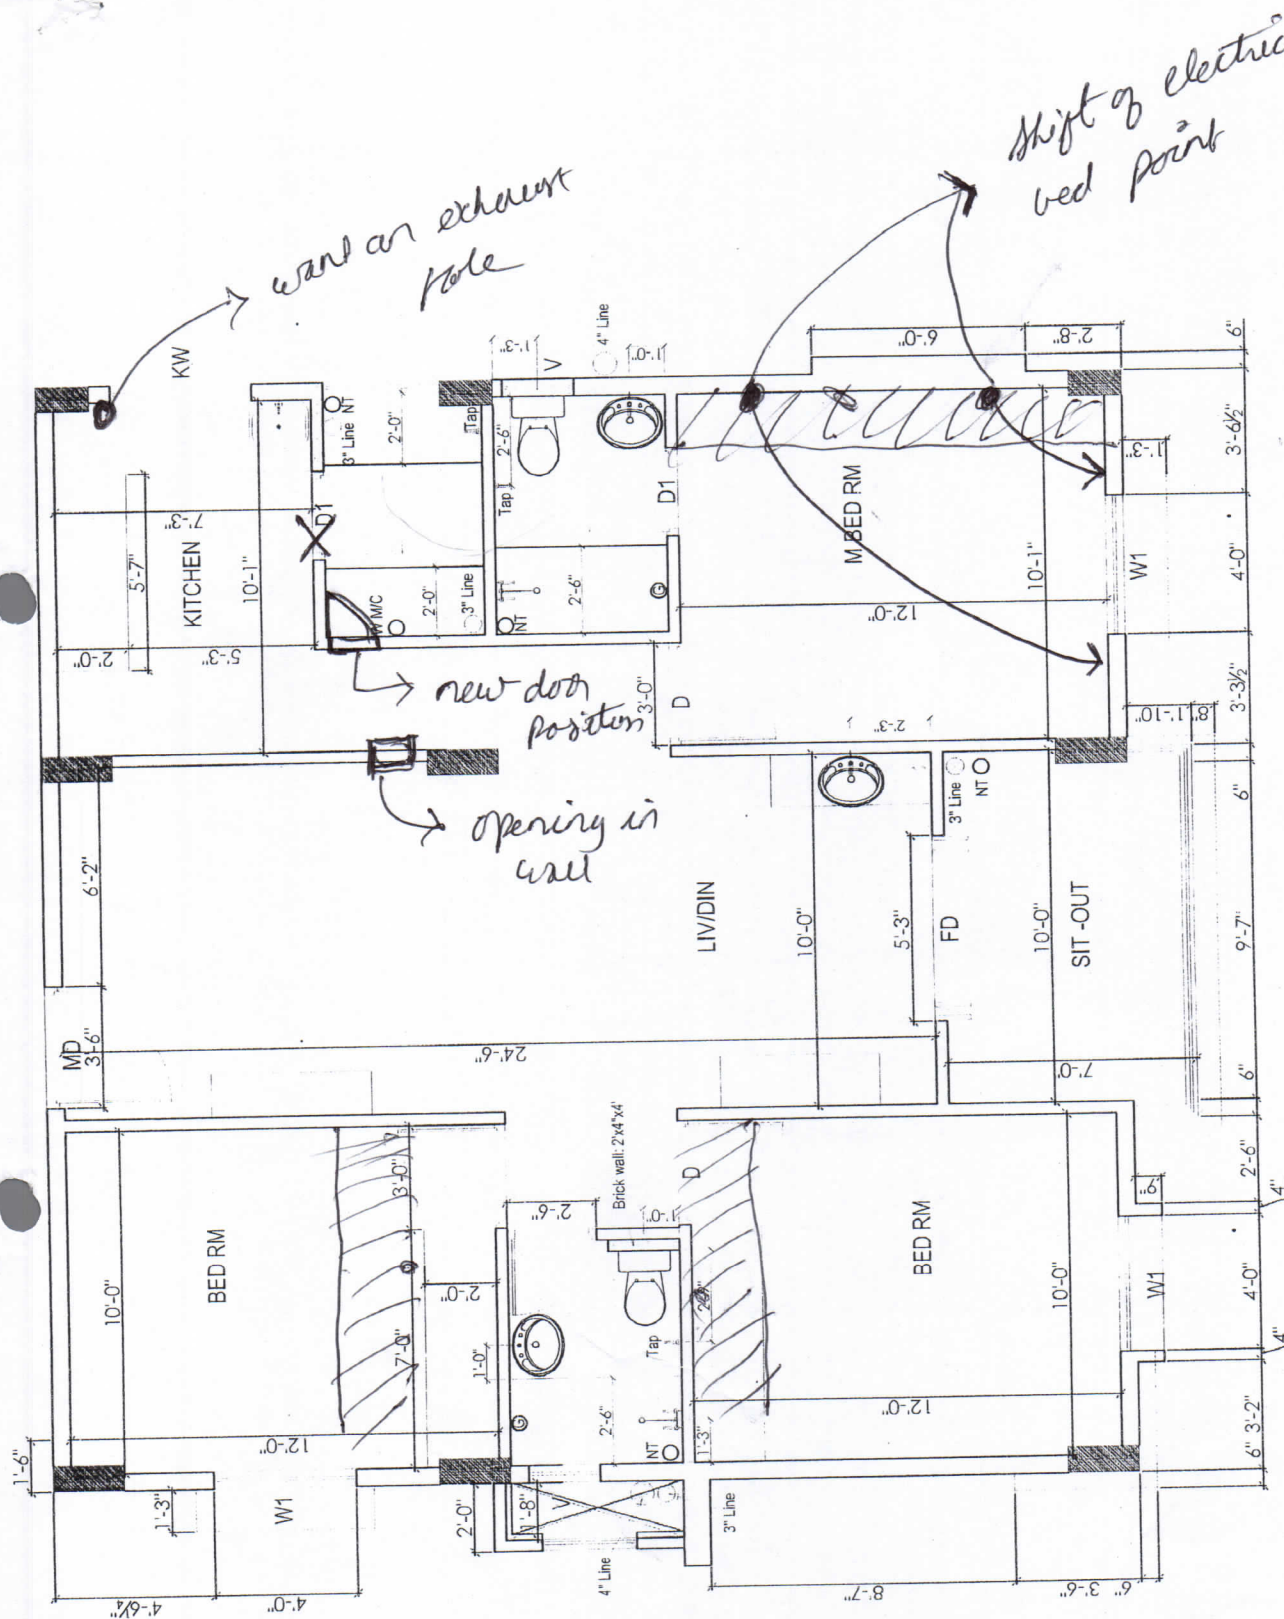


H. L. Latham



17/1/14


29-9-2014
K. K. K. K.

BATHROOM DETAILS OF TYPE - B		Direction	Owners & Developers :	Date :	28.08.13	Promoted by
			Modi Properties & Investment Pvt Ltd.	Prepared By :	Nagalaxmi	Modi Properties &
			Project Name & Phase :	Approved By :	Soham Modi	Investments Pvt. Ltd.
			Vista Homes	Scale :	N.T.S	Phone:+91-40-66335551

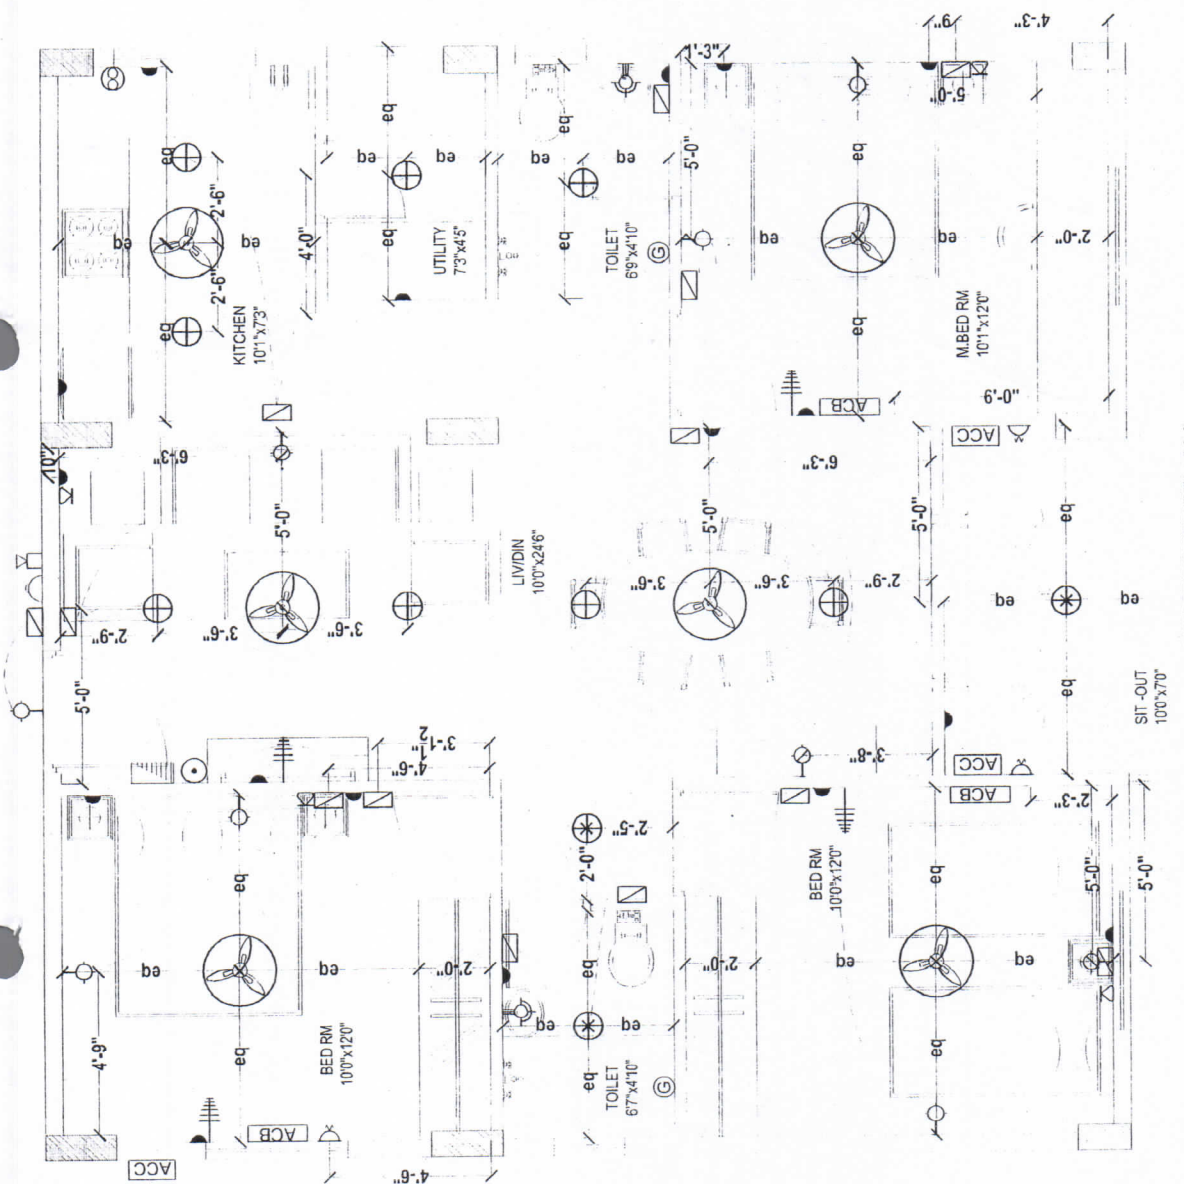

K. L. Tan
 17/1/14

ELECTRICAL PLAN OF TYPE - B	Description	Owners & Developers :	Date :	Promoted by
	 N	Modi Properties & Investment Pvt Ltd.	Prepared By :	Modi Properties &
		Project Name & Phase :	Approved By :	Investments Pvt. Ltd.
		Vista Homes	Scale :	Phone: +91-40-66335551

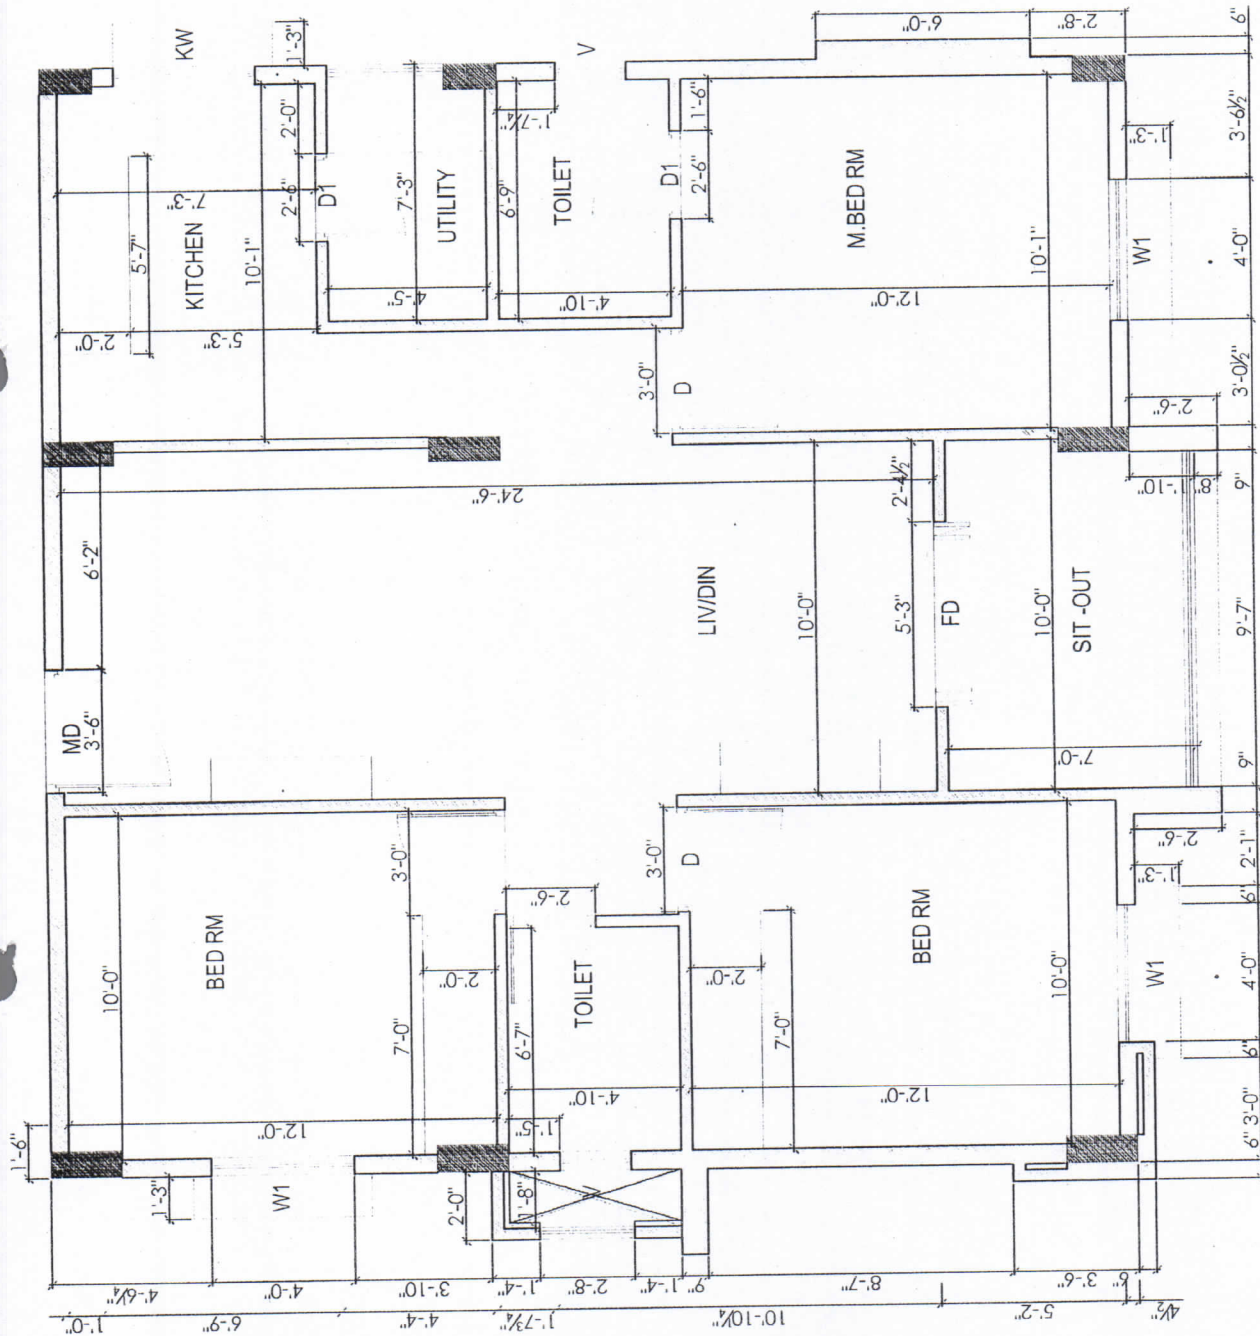

Description	Direction	Owners & Developers :	Date :
WORKING PLAN OF TYPE - B	N	Modi Properties & Investment Pvt Ltd. Project Name & Phase : Vista Homes	Prepared By : Approved By : Scale : N.T.S
Promoted by			Modi Properties & Investments Pvt. Ltd. Phone: +91-40-66335551