

VISTA HOMES

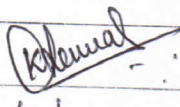
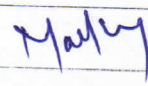
Sy. No. 193 to 195, Kushaiguda, Hyderabad- 500 062.
Owned & Developed by: M/s Vista Homes
Head office; 5-4-187/3&4 M G Road Secunderabad.

Relative expired
out of station
coming next
week 28/12/13

Details of Additions & Alterations

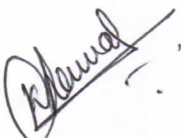
Flat No	004	Block no.	'A'
Flat Area	950 sft.	Type	Semi- deluxe/ Deluxe / Luxury ✓
Buyer Name	Kushal Anand Semwal & Saithri Semwal		
Phone No.	9885400461,040-27224501	Email	kanand1112@gmail.com

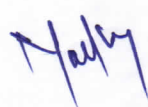
I hereby confirm that I have given the details of the minor additions and alterations that are required in the above referred flat in the pages attached herein. Please complete the changes suggested by me. I agree to pay the charges, if any, for the additions and alterations that I have asked you to make, as per the rates suggested by you. I shall deliver all the materials that are required to be provided by me at the site on or before _____. In case I fail to deliver these items to the site by the specified date, you may complete the works in the flat as per the standard items provided by you.

Buyers sign		Engg. Sign	
Date:	26/12/13	Date	

Note:

1. Colour shades of paints may vary from batch to batch & company to company. The Builder will not take responsibility of quality of work for dark shades especially green & blue.
2. Shade / colour of natural material like marble and granite can't be guaranteed and may vary from lot to lot. Cracks like appearance in marble is a natural feature and Builder shall not be responsible for repairs or replacement.
3. Availability of bathroom or flooring tiles of the same type /colour/make can not be guaranteed and closest possible type/colour/make may be used in its place.
4. No further change shall be permitted from this day.
5. Please sign on all pages.


Buyers sign:


Engg. Sign:

Date:

Choice of colours:

Luxury flat

Changes in flooring:

Same as model flat A-101

Buyers sign:

Abdullah

Engg. Sign:

Malik

Date:

12/1/14

Changes in electrical points: (mark on plan)

- ~~①~~ bridge point to be given Cancelled - 18/1/14 Muly
- ② ✓ 1 (15 Amps) socket for chimney
- ③ ✓ 1 (15 Amps) socket for micro wave

Choice of Bathroom tiles, CP fittings & Sanitary ware:

Bath room same as model flat A-101

Utility same as model flat A-103

Buyers sign: Abdullah

Engg. Sign: Muly

Date: 18/1/14

Changes in kitchen platform: (mark on plan)

Mordela's Kitchen

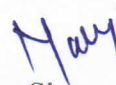
Other Changes:

* false ceiling to be done in Hall & dining do not apply lappan to ceiling

* Door of common bath room to be shifted from south facing to west facing 13/1/14 Mary } will decide & tell later

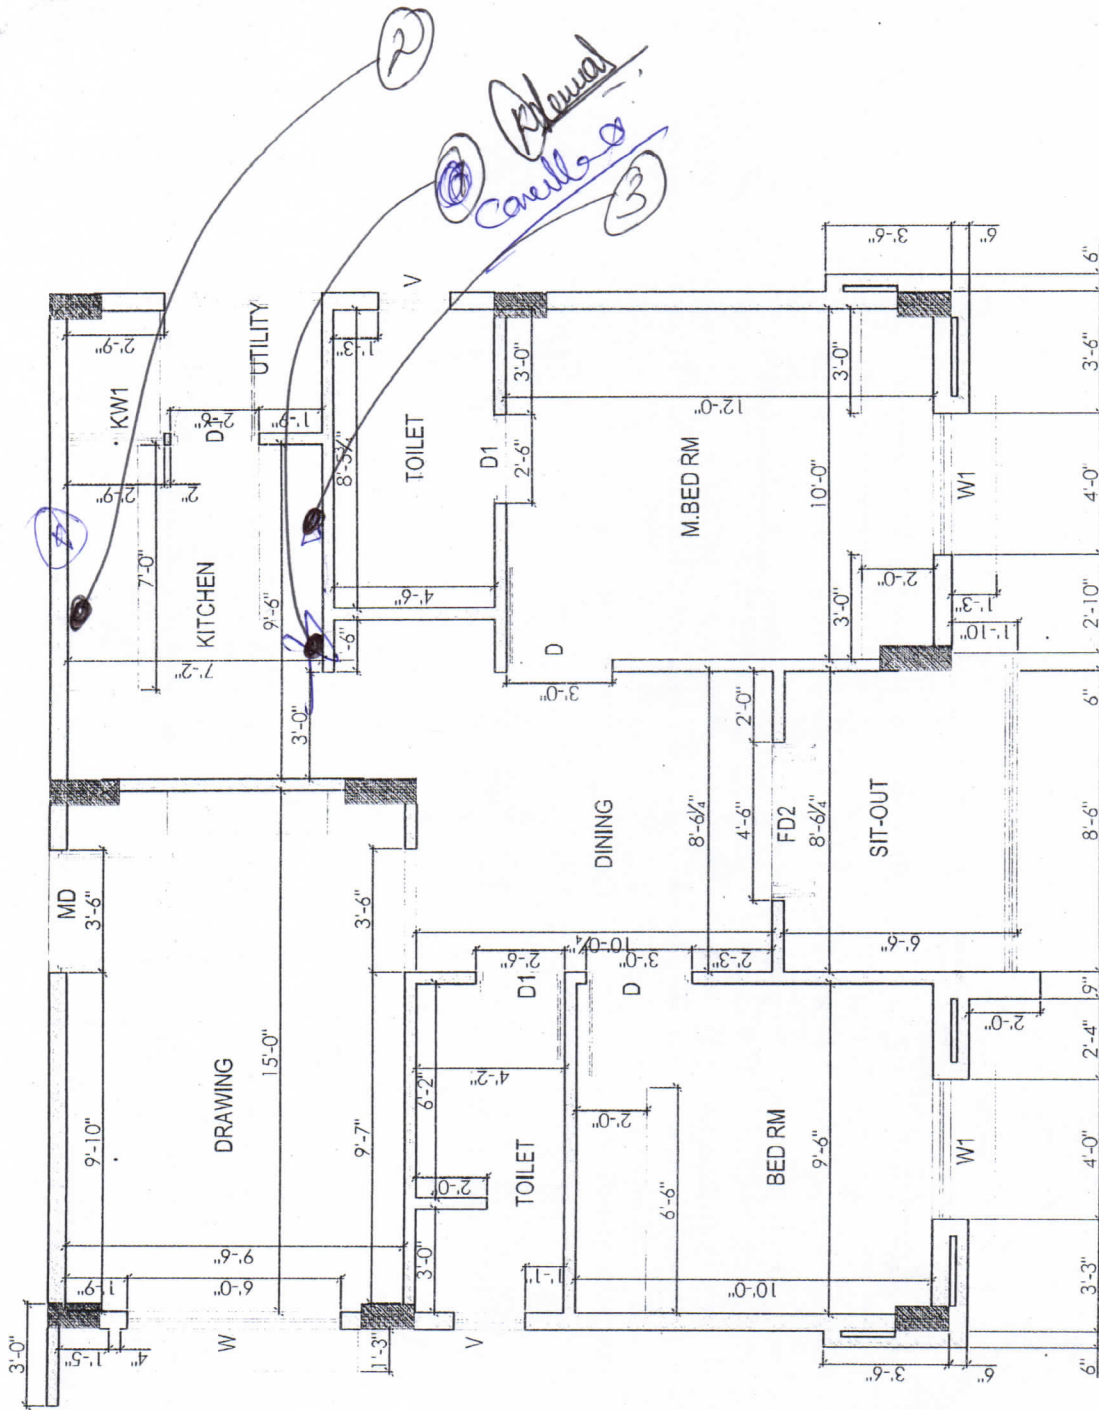
* Wash basin to be shifted from south west corner to north east corner 13/1/14 Mary } will decide & tell later

Buyers sign: 

Engg. Sign: 

Date: 13/1/14

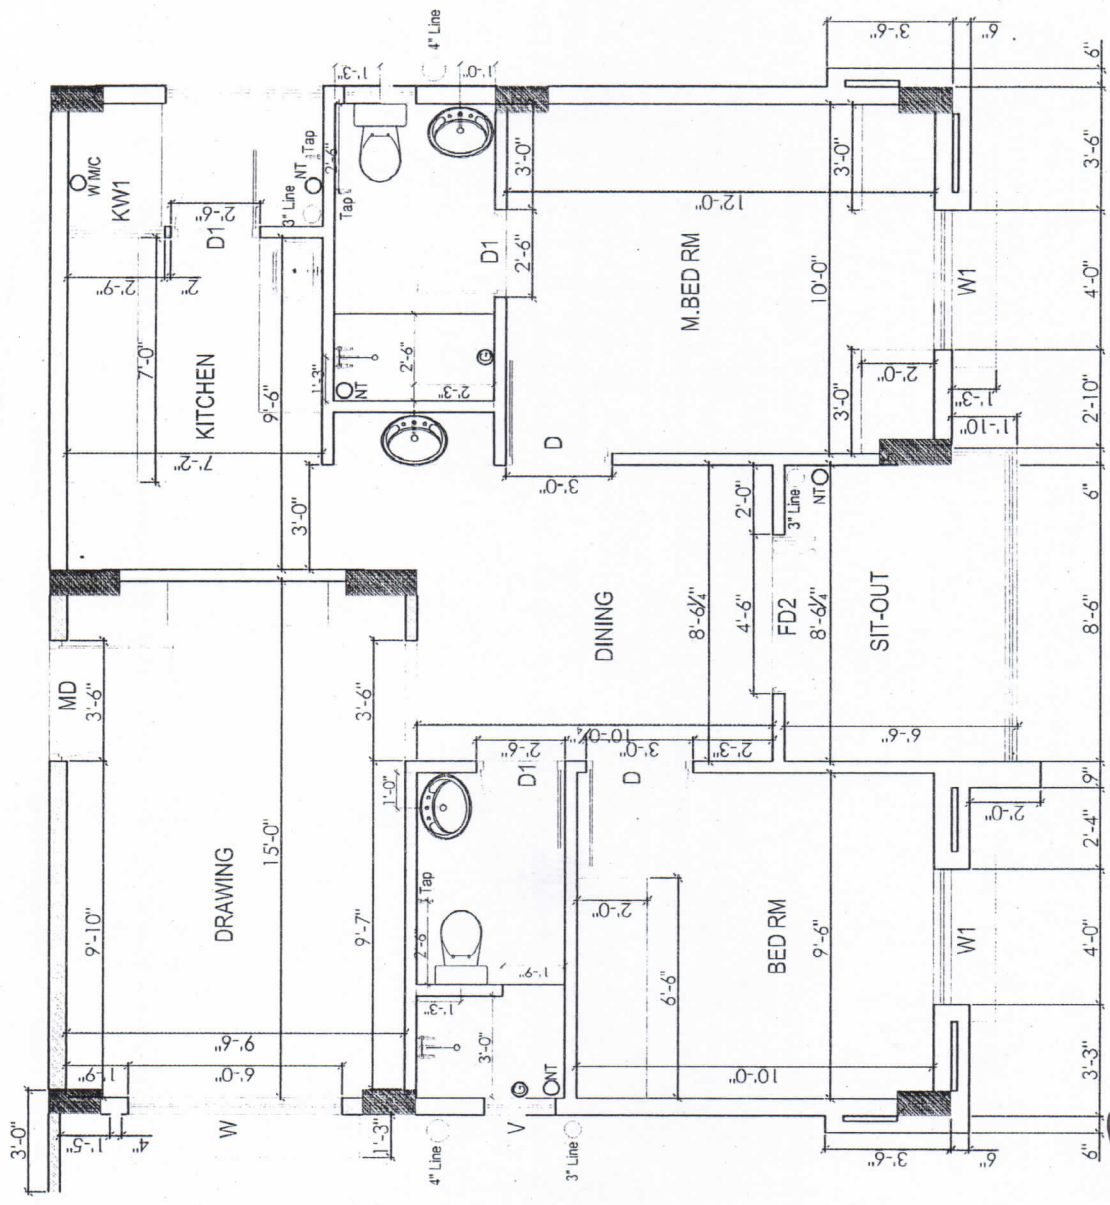
A-004



Mary

12/1/14

Description		Direction	Owners & Developers :		Date :	Promoted by	
WORKING PLAN OF TYPE - D			Modi Properties & Investment Pvt Ltd.		Prepared By :	Modi Properties &	
			Project Name & Phase :		Approved By :	Investments Pvt. Ltd.	
			Vista Homes		Scale :	N.T.S	
						Phone: +91-40-66335551	



Description		Direction	Owners & Developers :		Date :	28.08.13	Promoted by
BATHROOM DETAILS OF TYPE - D		 N	Modi Properties & Investment Pvt Ltd.		Prepared By :	Nagalaxmi	Modi Properties &
			Project Name & Phase :		Approved By :	Soham Modi	Investments Pvt. Ltd.
			Vista Homes		Scale :	N.T.S	Phone:+91-40-66335551