

VISTA HOMES

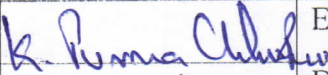
Sy. No. 193 to 195, Kushaiguda, Hyderabad- 500 062.
Owned & Developed by: M/s Vista Homes
Head office; 5-4-187/3&4 M G Road Secunderabad.

Sunday
15/12/13

Details of Additions & Alterations

Flat No	102	Block no.	'A'
Flat Area	1220 sft.	Type	Semi- deluxe/ Deluxe / Luxury
Buyer Name	T.K.Uma Sundari & Mr.K.Purnachander Rao		
Phone No.	9492883388 / 9441293388	Email	

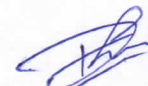
I hereby confirm that I have given the details of the minor additions and alterations that are required in the above referred flat in the pages attached herein. Please complete the changes suggested by me. I agree to pay the charges, if any, for the additions and alterations that I have asked you to make, as per the rates suggested by you. I shall deliver all the materials that are required to be provided by me at the site on or before _____. In case I fail to deliver these items to the site by the specified date, you may complete the works in the flat as per the standard items provided by you.

Buyers sign		Engg. Sign	
Date:	12/12/13	Date	12/12/2013

Note:

1. Colour shades of paints may vary from batch to batch & company to company. The Builder will not take responsibility of quality of work for dark shades especially green & blue.
2. Shade / colour of natural material like marble and granite can't be guaranteed and may vary from lot to lot. Cracks like appearance in marble is a natural feature and Builder shall not be responsible for repairs or replacement.
3. Availability of bathroom or flooring tiles of the same type /colour/make can not be guaranteed and closest possible type/colour/make may be used in its place.
4. No further change shall be permitted from this day.
5. Please sign on all pages.


Buyers sign:


Engg. Sign:

12/12/13
Date:

Choice of colours:

Decide later } 12/12/13

14/12/13 { ① Day break (0942) Hall, Dining & Kitchen
② ~~Fairy tale (7251) All the Bed Rooms~~

14/12/13 { ~~want to get texture done in Hall~~
~~colour (Fire red) 0508~~

② Misty wall (0946) All Bed rooms

Changes in flooring:

Decide later } 12/12/13

① Same as model flat A-101 } 14/12/13


Buyers sign:


Engg. Sign:

12/12/13
Date:

Changes in electrical points: (mark on plan)

- ① One fan point is set out
- ② ✓ One microwave point in Kitchen (15 Amps)
- ③ ✓ one electrical point on top of wash. basin in dining area
- ~~④ One (15 Amps) point for fridge near aqua guard point~~
- ④ ✓ one 15 Amps socket for chimney
- ⑤ Shift T.V point from North wall to East wall
- ⑥ Shift the electrical LV box beside Junction box on top

Choice of Bathroom tiles, CP fittings & Sanitary ware:

Decide later } 12/12/13

Bath room tiles same as model flat

A-101

Utility tiles same as model flat

A-103

12/12/13

Dr.

Buyers sign:

Engg. Sign:

12/12/13
Date:

Changes in kitchen platform: (mark on plan)

- ① ✓ sink moment from south west to north east
- ② Extended platform in kitchen ✓
- ③ Edge polish of kitchen platform
- ④ Provision of door ~~and~~ shutter Entrance of kitchen

Q. 11/14

Other Changes:

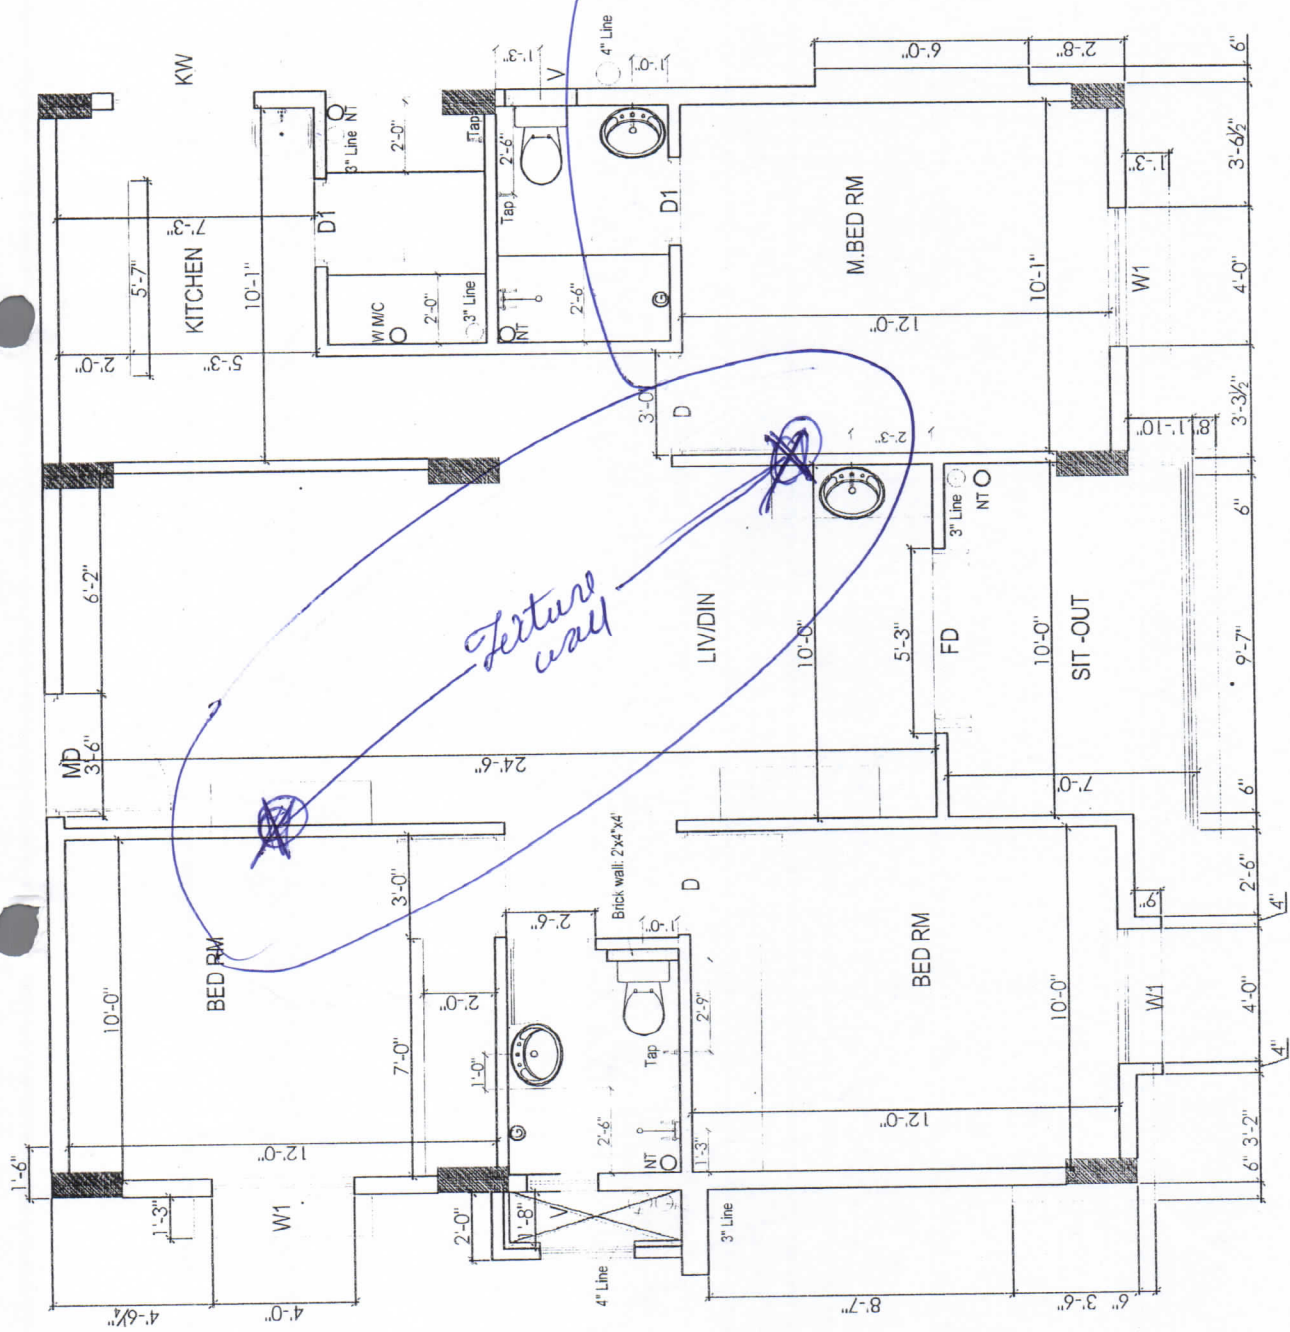
- ① False ceiling to be done for whole flat do not apply support to ceiling.
- ② Texture to be done in Hall & dining.
- ③ Time to estimate when to get work basin and gages & chimney.

2/7/14

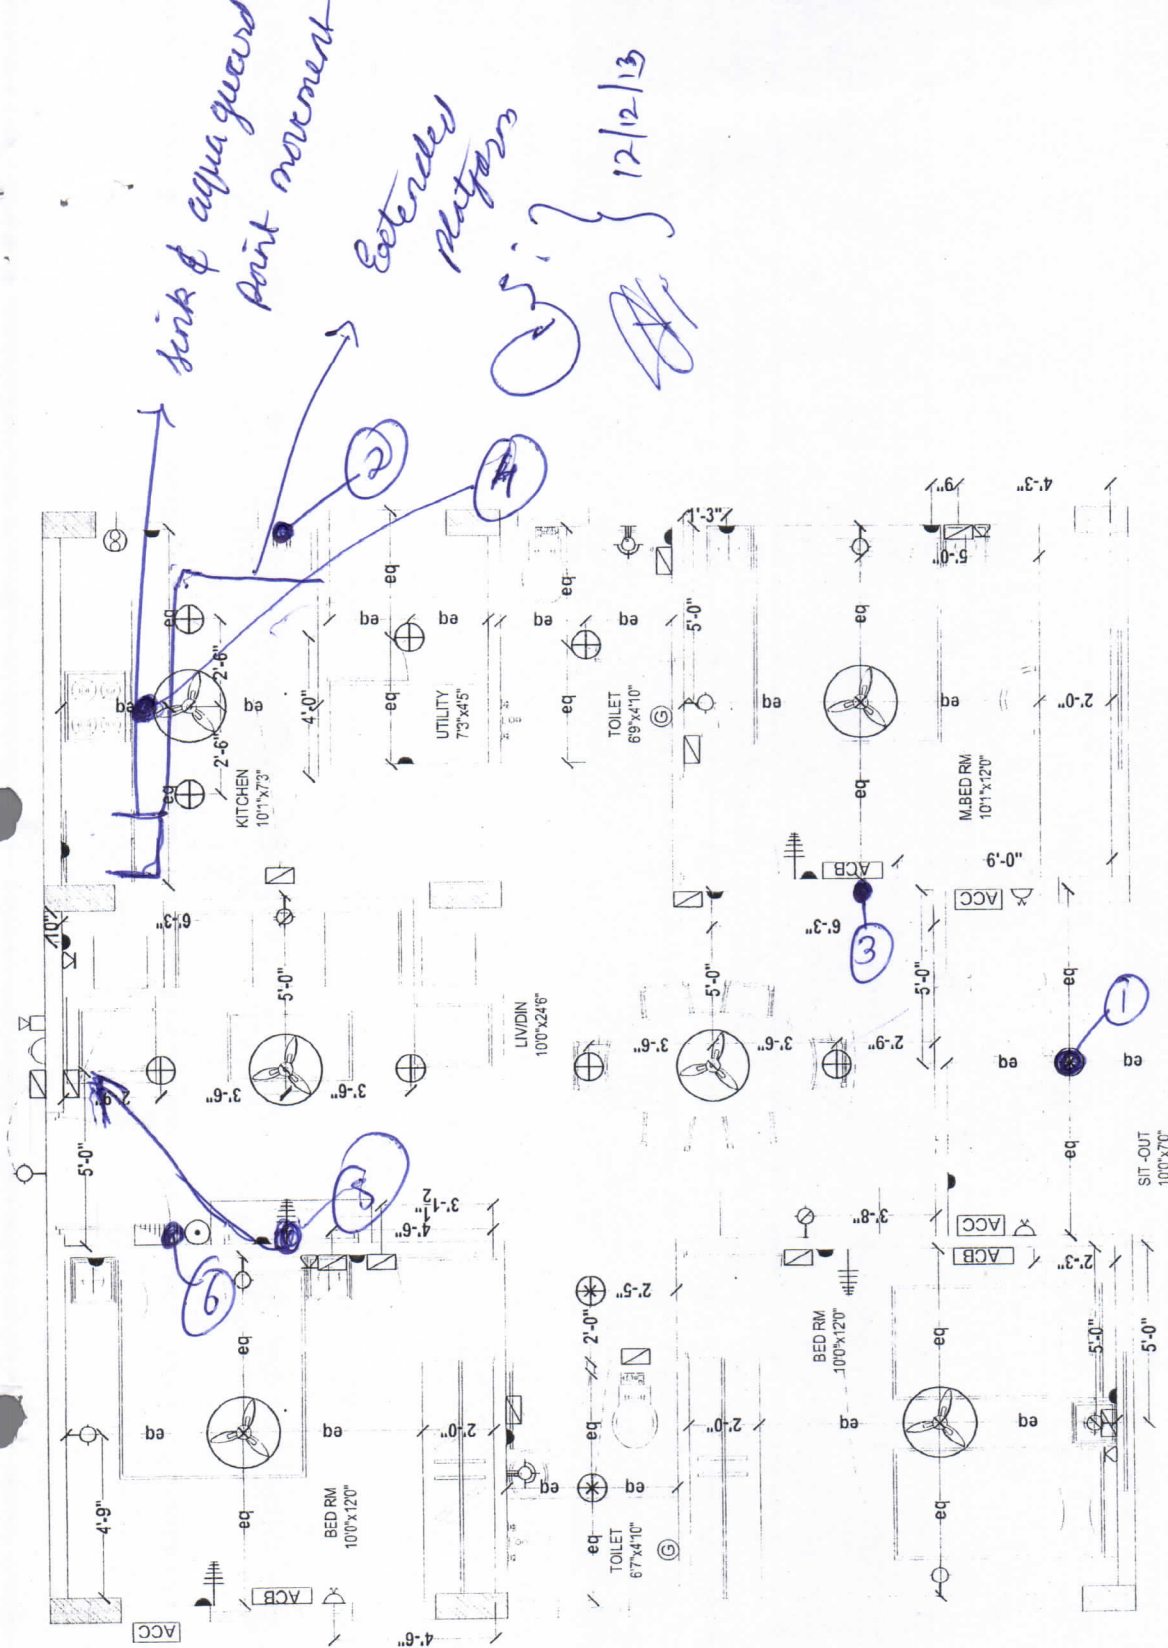
Buyers sign:

Engg. Sign:

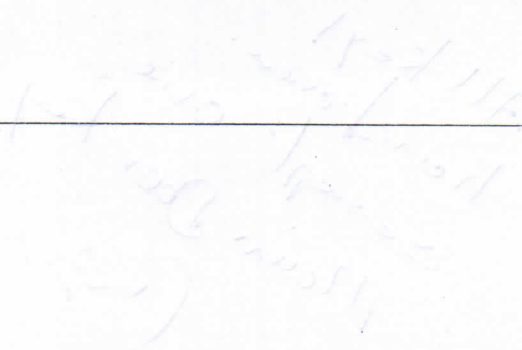
12/12/13
Date:



Description		Direction	Owners & Developers :		Date :	Promoted by	
BATHROOM DETAILS OF TYPE - B		 N	Modi Properties & Investment Pvt Ltd.		28.08.13	Modi Properties &	
			Project Name & Phase :		Prepared By :	Nagaxumi	
			Vista Homes		Approved By :	Soham Modi	
					Scale :	N.T.S	
						Investments Pvt. Ltd.	
						Phone: +91-40-66335551	



Description	Direction	Owners & Developers :	Date :	Promoted by
ELECTRICAL PLAN OF TYPE - B		Modi Properties & Investment Pvt Ltd.	Prepared By :	Modi Properties & Investments Pvt. Ltd.
		Project Name & Phase :	Approved By :	Phone: +91-40-66335551
		Vista Homes	Scale :	N.T.S

WORKING PLAN OF TYPE - B