

VISTA HOMES

Sy. No. 193 to 195, Kushaiguda, Hyderabad- 500 062.



Owned & Developed by: M/s Vista Homes

Head office; 5-4-187/3&4 M G Road Secunderabad.

Details of Additions & Alterations

Flat No	306	Block no.	'A'
Flat Area	1220 sft.	Type	Semi- deluxe/ Deluxe / Luxury
Buyer Name	Mr.B.V.N.M.Mouleshwar Rao		
Phone No.	9394798489 9394798488	Email	

I hereby confirm that I have given the details of the minor additions and alterations that are required in the above referred flat in the pages attached herein. Please complete the changes suggested by me. I agree to pay the charges, if any, for the additions and alterations that I have asked you to make, as per the rates suggested by you. I shall deliver all the materials that are required to be provided by me at the site on or before _____. In case I fail to deliver these items to the site by the specified date, you may complete the works in the flat as per the standard items provided by you.

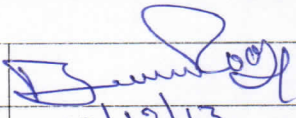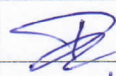Buyers sign		Engg. Sign	
Date:	19/12/13	Date	19/12/13

Note:

1. Colour shades of paints may vary from batch to batch & company to company. The Builder will not take responsibility of quality of work for dark shades especially green & blue.
2. Shade / colour of natural material like marble and granite can't be guaranteed and may vary from lot to lot. Cracks like appearance in marble is a natural feature and Builder shall not be responsible for repairs or replacement.
3. Availability of bathroom or flooring tiles of the same type /colour/make can not be guaranteed and closest possible type/colour/make may be used in its place.
4. No further change shall be permitted from this day.
5. Please sign on all pages.


Buyers sign: 19/12/13


Engg. Sign:

19/12/13
Date:

Choice of colours:

Decide later

Changes in flooring:

same as model flat A-101


Buyers sign:


Engg. Sign:

19/12/13
Date:

Changes in electrical points: (mark on plan)

① one 15 Amps socket in Kitchen
for microwave

② one 15 Amps socket in Kitchen
for chimney

Choice of Bathroom tiles, CP fittings & Sanitary ware:

① same as model flat A - 101 (Bathrooms)

② utility as model flat A - 103
(Clothing area)


Buyers sign:


Engg. Sign:

19/12/13
Date:

Changes in kitchen platform: (mark on plan)

~~A~~ move of sink to north east
corner in kitchen

Other Changes:




Buyers sign:



Engg. Sign:

19/12/13

Date:

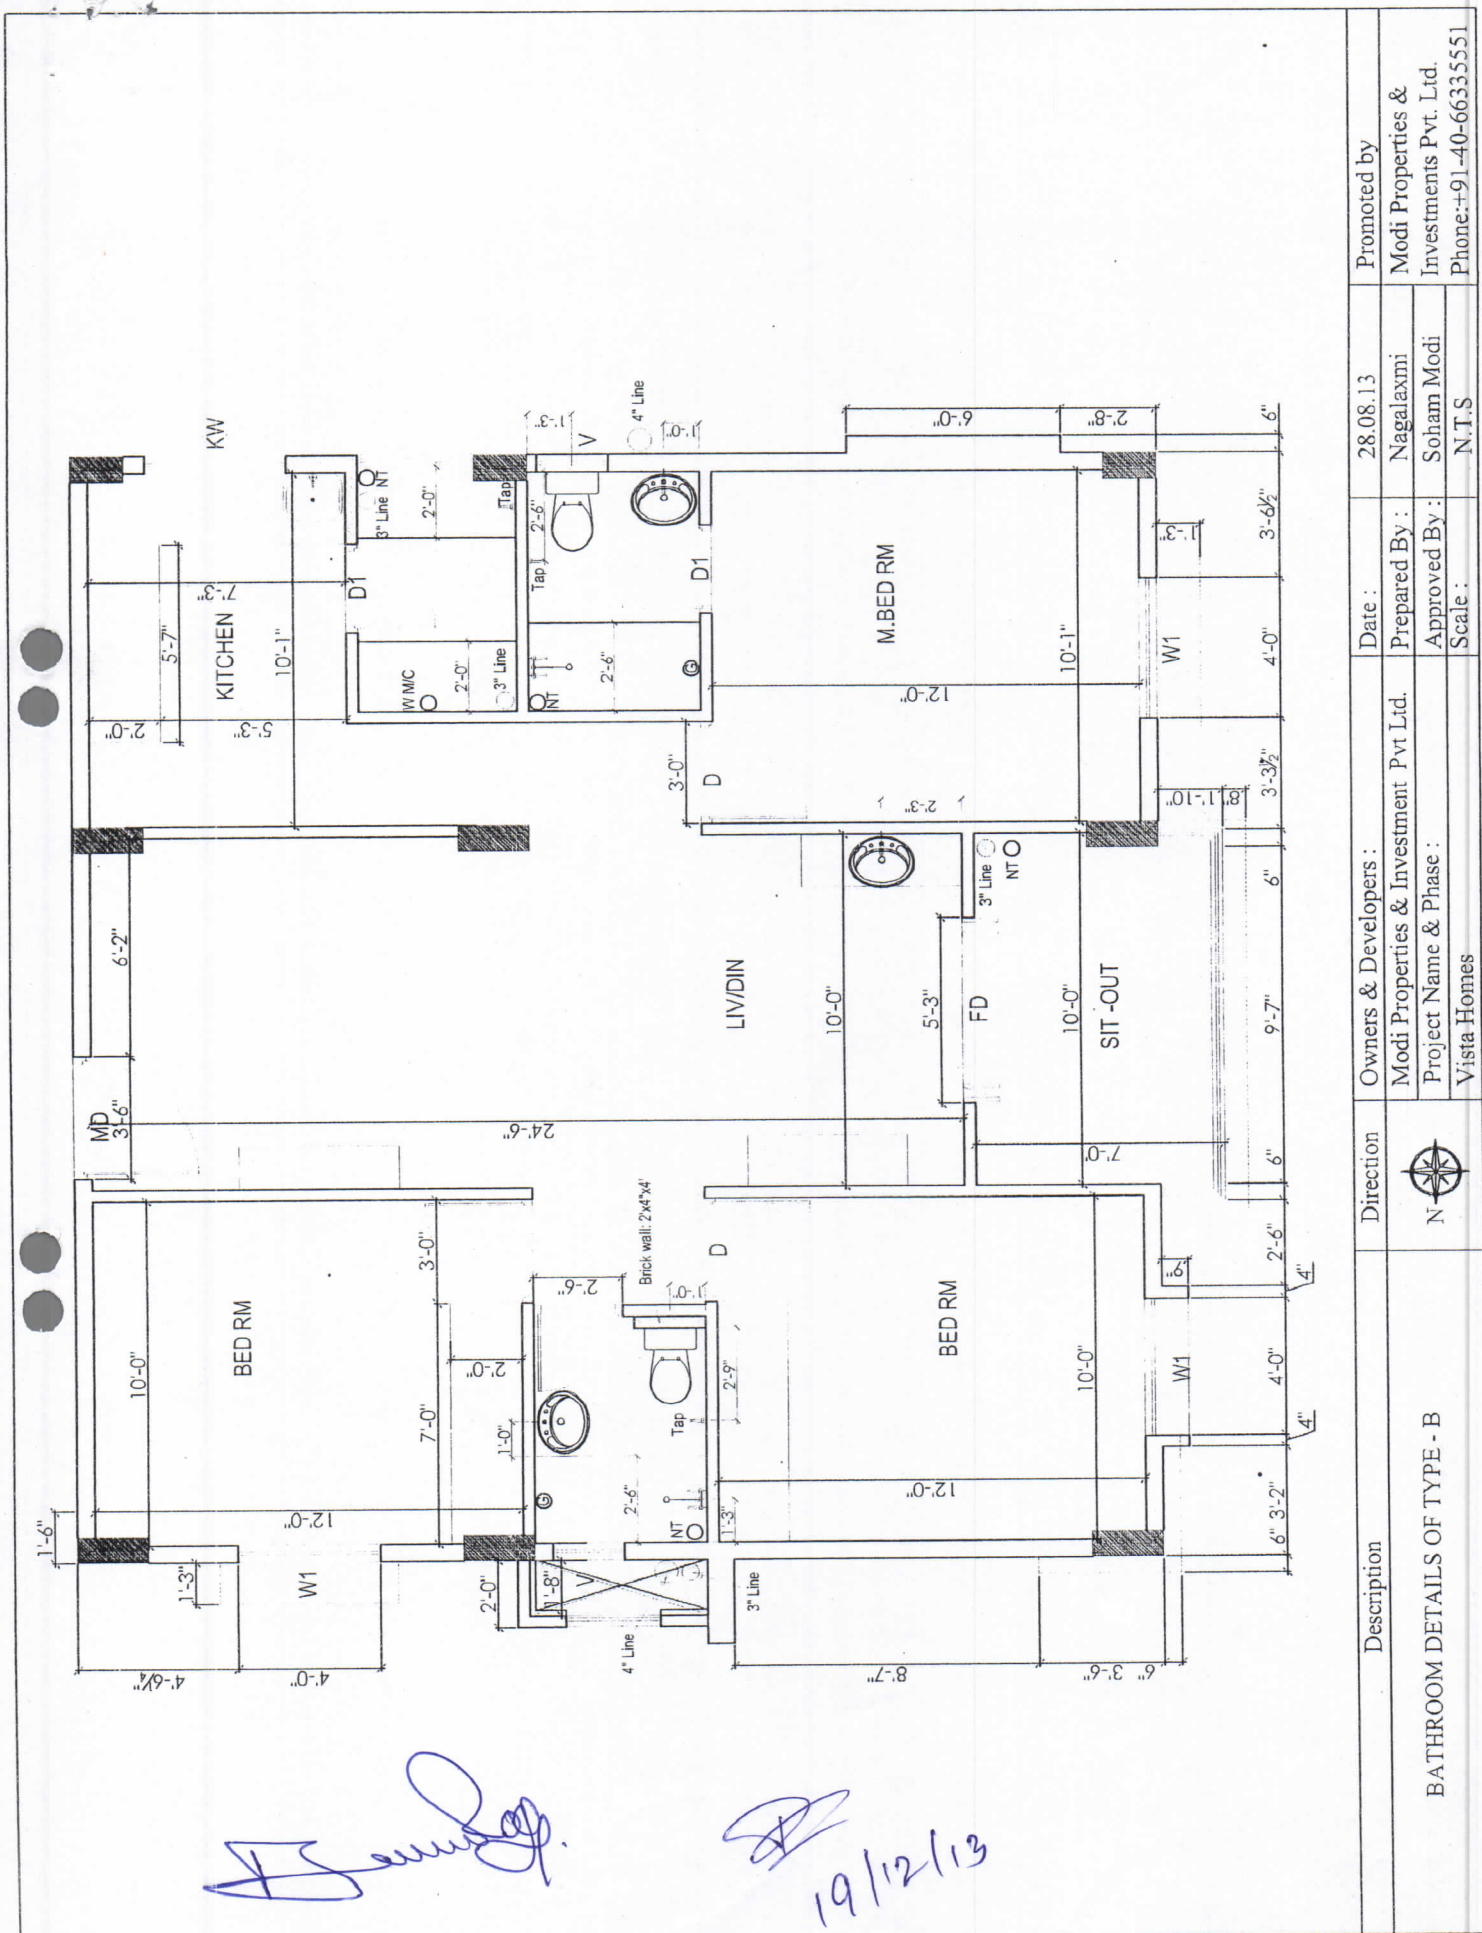

Description

Direction

Owners & Developers :

Modi Properties & Investment Pvt Ltd.

Prepared By :

Date :

Promoted by

BATHROOM DETAILS OF TYPE - B



Project Name & Phase :


Vista Homes

Approved By :

Scale :

N.T.S

Modi Properties &
Investments Pvt. Ltd.
Phone: +91-40-66335551

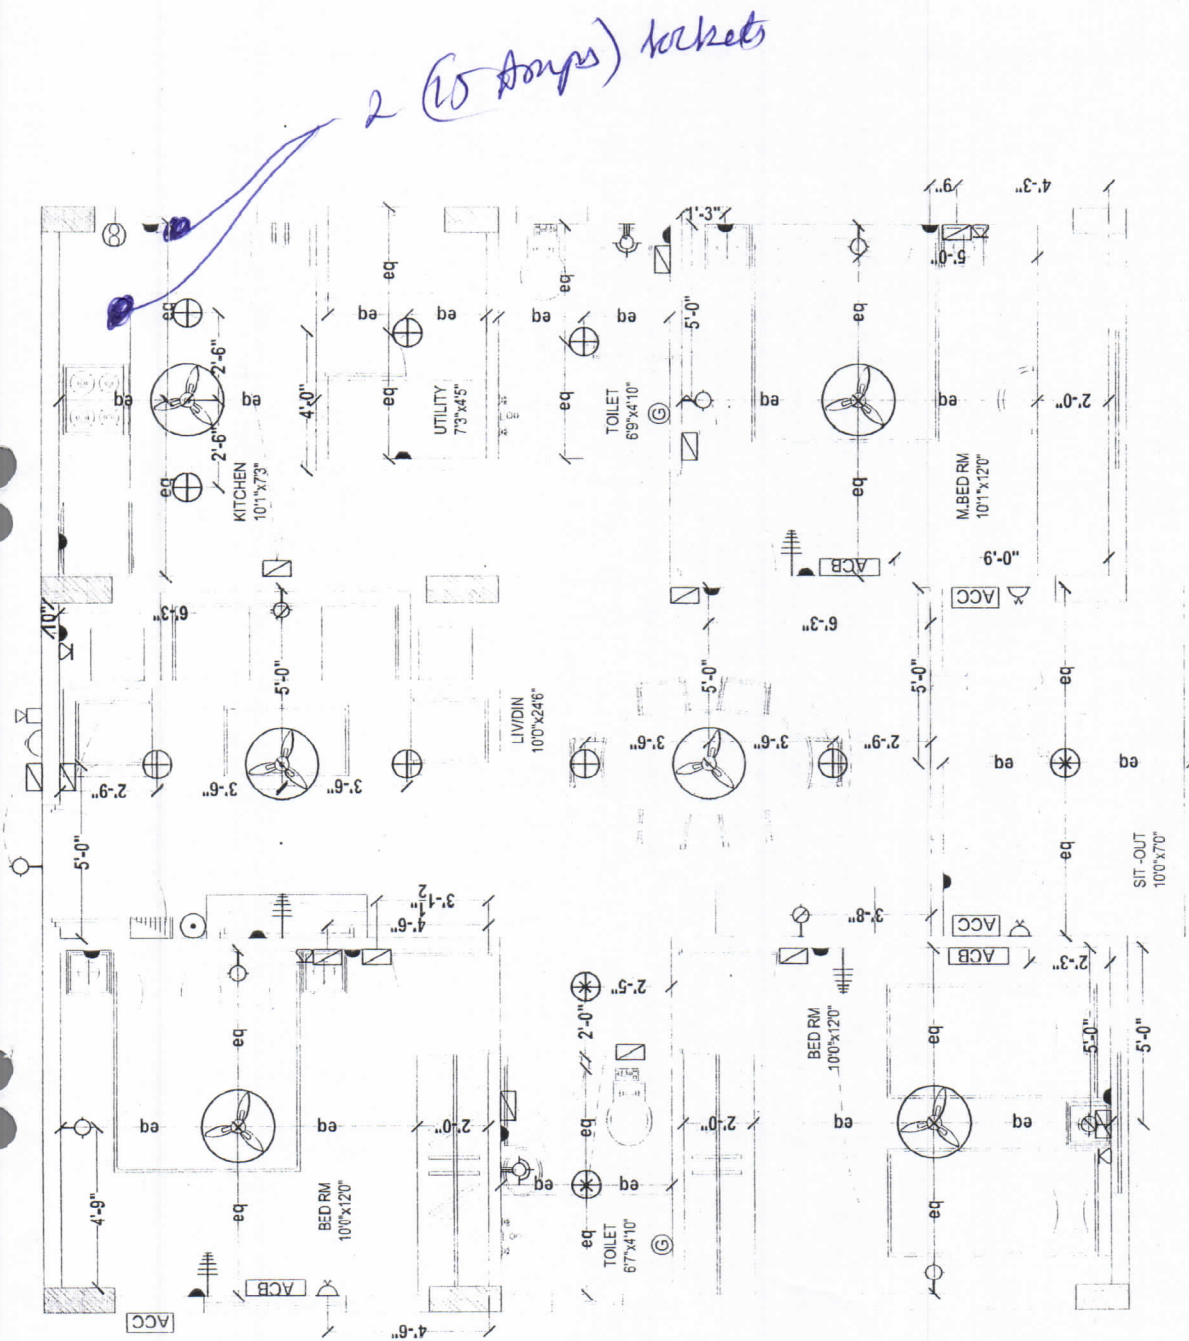


[Signature]

[Signature]

19/12/13

Description	Direction	Owners & Developers :	Date :	Promoted by
ELECTRICAL PLAN OF TYPE - B		Modi Properties & Investment Pvt Ltd.	Prepared By :	Modi Properties &
		Project Name & Phase :	Approved By :	Investments Pvt. Ltd.
		Vista Homes	Scale :	Phone: +91-40-66335551

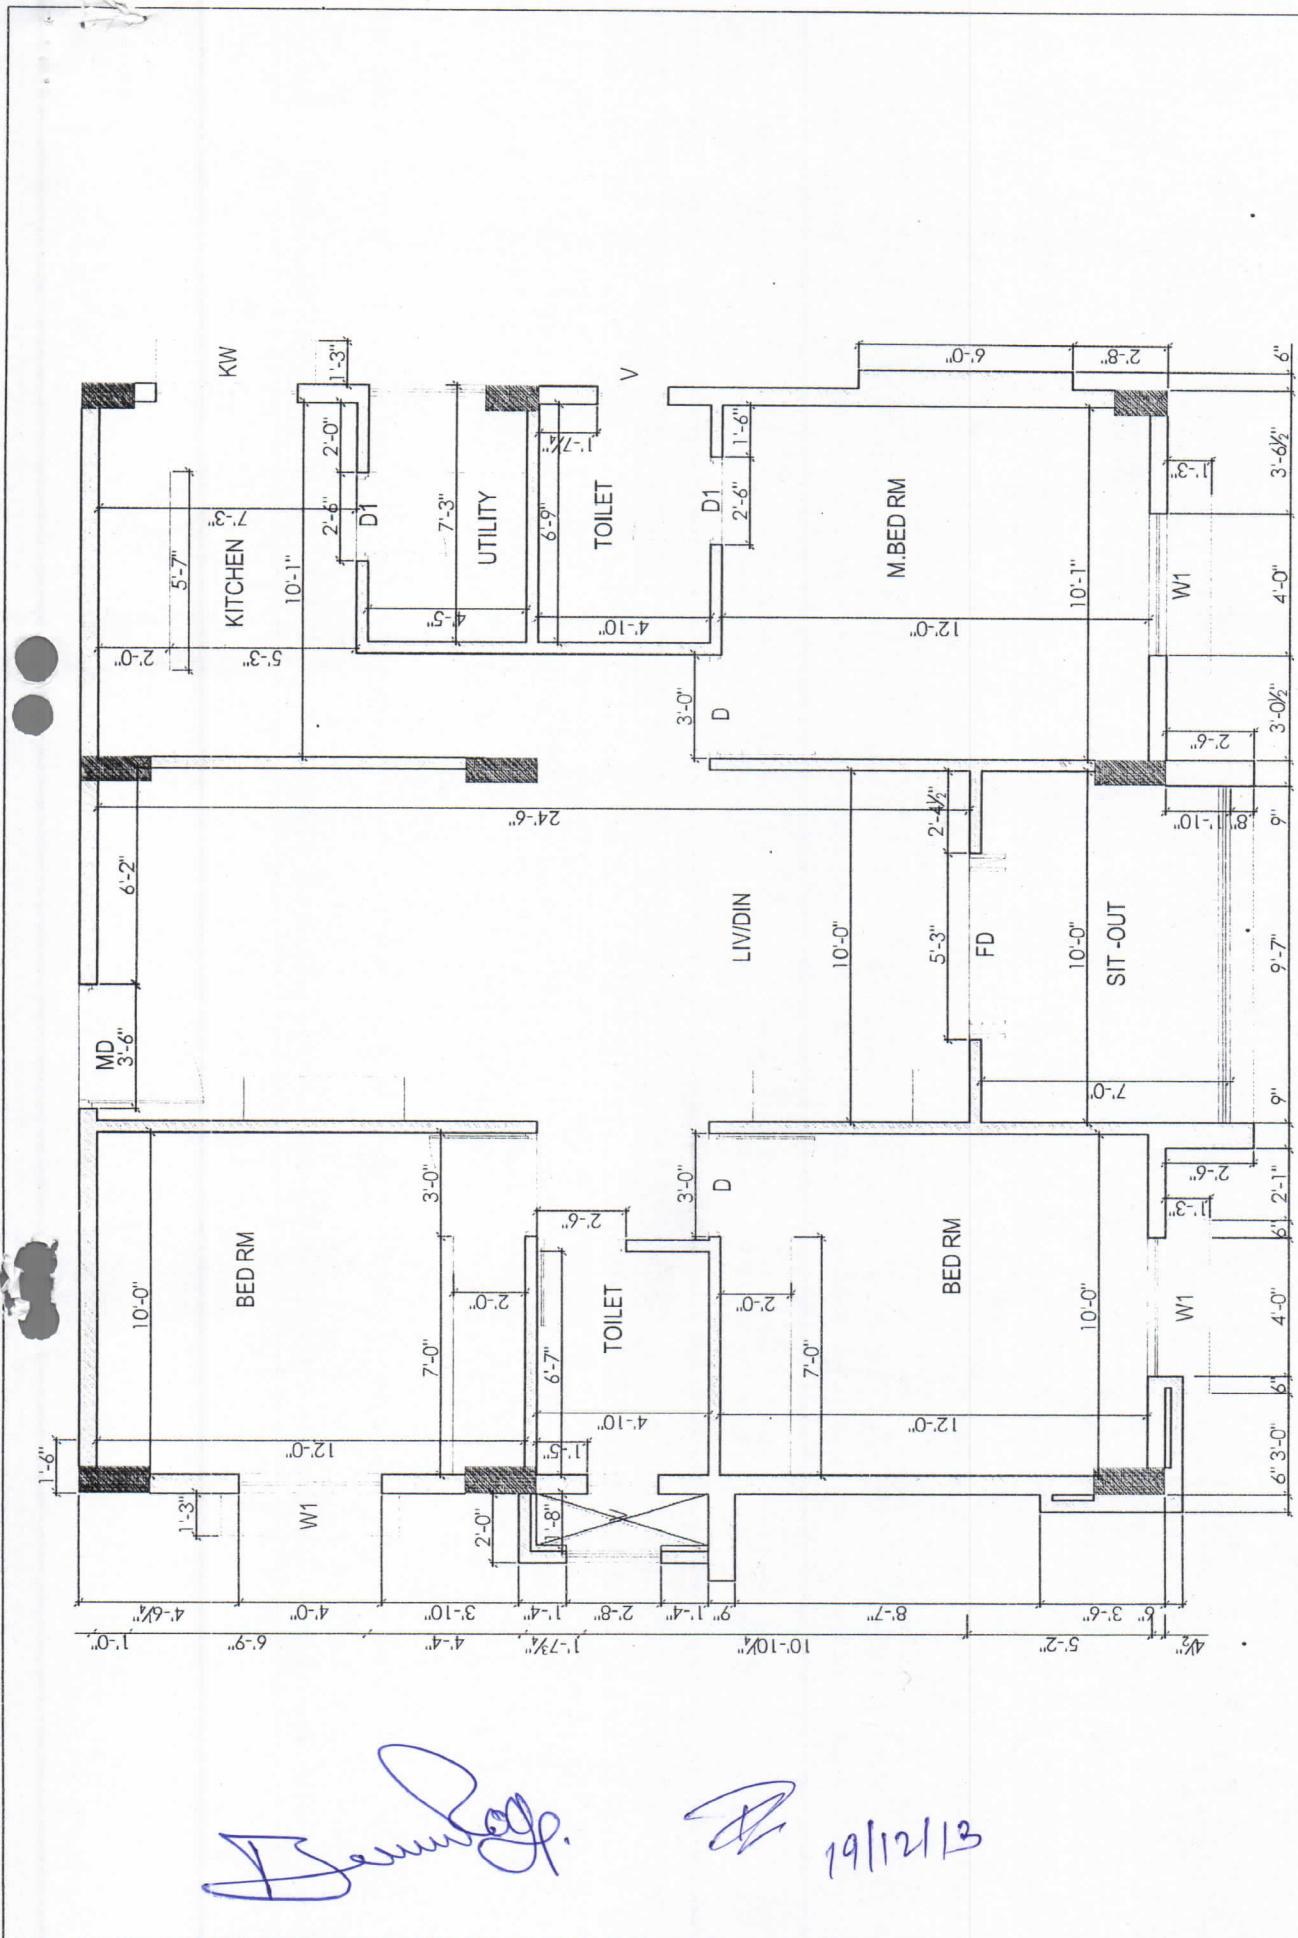

Signature *19/12/13*

Description		Direction	Owners & Developers :		Date :	Promoted by	
WORKING PLAN OF TYPE - B			Modi Properties & Investment Pvt Ltd.		Prepared By :	Modi Properties &	
			Project Name & Phase :		Approved By :	Investments Pvt. Ltd.	
			Vista Homes		Scale :	N.T.S	
						Phone: +91-40-66335551	