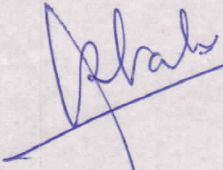


To
Engineers in charge / Officer in charge.
Vista Homes.
Kushaiguda.

Sir.

Shri Sai (Carpenter M.No. 9989368964)
was allotted to prepare wooden cupboards
in flat No A-401. He, ^{along with his workers} may be allowed
to work in above said flat during day
time. Please inform security accordingly.
With warm regards.


15-09-2015
(D.A.R. Babu)
A-401 Vista Homes
09769969694

Vista Homes

From: "Naveena" <naveena@modiproperties.com>
To: "vista" <vista@modiproperties.com>
Sent: 03-01-2014 10:21 AM
Subject: Fw: Request for HOLDING the works in A_Block_Flat_401_DAR_Babu

----- Original Message -----

From: kvnarasimham Narasimham
To: naveena@modiproperties.com
Sent: 03-01-2014 9:13 AM
Subject: Fwd: Request for HOLDING the works in A_Block_Flat_401_DAR_Babu

Madam,

Please find the forwarded message which was sent earlier to Shri Madhu.

Please do the needful in this matter.

with regards,
Narasimham.

----- Forwarded message -----

From: **kvnarasimham Narasimham** <kvnarasimham@gmail.com>
Date: Sun, Dec 15, 2013 at 10:58 PM
Subject: Request for HOLDING the works in A_Block_Flat_401_DAR_Babu
To: cr@modiproperties.com
Cc: vista@modiproperties.com

Sir,

This email is in continuation to the telephonic conversion with Shri Madhu and madam Naveena of VISTA Homes.

Shri D.A.R.Babu is working in Bhabha Atomic Research Centre, Mumbai as HEAD of Division. He is busy with official assignments till 20th January 2014. Hence he is not in a position to come to Hyderabad for suggesting required modifications to his flat number: A-401-Vista Homes .

Hence, on his behalf and with his consent, I hereby request you to hold the works in A_401_Vista_homes till 20th January 2014 . In the third week of January 2014, he said he would come and meet you for the required modifications.

Please hold the works in A-401_VISTA_Homes till 20-01-2014.

Thanking you,

With regards,
Narasimham
(for DAR, Babu)

VISTA HOMES

Sy. No. 193 to 195, Kushaiguda, Hyderabad- 500 062.
Owned & Developed by: M/s Vista Homes
Head office; 5-4-187/3&4 M G Road Secunderabad.

E-mail
Sent

Details of Additions & Alterations

Flat No	401	Block no.	'A'
Flat Area	1220 sft.	Type	Semi- deluxe/ Deluxe / Luxury
Buyer Name	D.A.R.Babu		
Phone No.	9769969694	Email	<i>babudar13@rediffmail.com</i> <i>babudar13@gmail.com</i>

94010 775295
I hereby confirm that I have given the details of the minor additions and alterations that are required in the above referred flat in the pages attached herein. Please complete the changes suggested by me. I agree to pay the charges, if any, for the additions and alterations that I have asked you to make, as per the rates suggested by you. I shall deliver all the materials that are required to be provided by me at the site on or before N/A. In case I fail to deliver these items to the site by the specified date, you may complete the works in the flat as per the standard items provided by you.

Buyers sign	<i>[Signature]</i>	Engg. Sign	<i>[Signature]</i>
Date:	<i>13-2-2014</i>	Date	<i>13/2/14</i>

Note:

1. Colour shades of paints may vary from batch to batch & company to company. The Builder will not take responsibility of quality of work for dark shades especially green & blue.
2. Shade / colour of natural material like marble and granite can't be guaranteed and may vary from lot to lot. Cracks like appearance in marble is a natural feature and Builder shall not be responsible for repairs or replacement.
3. Availability of bathroom or flooring tiles of the same type /colour/make can not be guaranteed and closest possible type/colour/make may be used in its place.
4. No further change shall be permitted from this day.
5. Please sign on all pages.

Buyers sign:

Engg. Sign:

Date:

Choice of colours:

① Day Break (0942)

Hall dining & kitchen

② Misty Vale (0946)

3 Bed rooms

(Texture after discussion)

Changes in flooring:

Same as model flat A-101

Buyers sign:

Engg. Sign:

Date:

13/2/14

Changes in electrical points: (mark on plan)

- ① one ~~15~~ Amps socket in utility
- ② one ~~15~~ Amps for microwave
- ③ one 15 Amps for chimney.
- ④ one ~~15~~ Amps for fridge near dining

Choice of Bathroom tiles, CP fittings & Sanitary ware:

Same as model flat A-101

Same as model flat A-101
(marble) white

Buyers sign:

Engg. Sign:

Date:

13/2/14

Changes in kitchen platform: (mark on plan)

modular kitchen

Other Changes:

Do not apply lappan to walls
in dining & hall as customer,
interested in texture wall.

Buyers sign:


[Signature]

Engg. Sign:


[Signature]

13/2/14
Date:

A-401

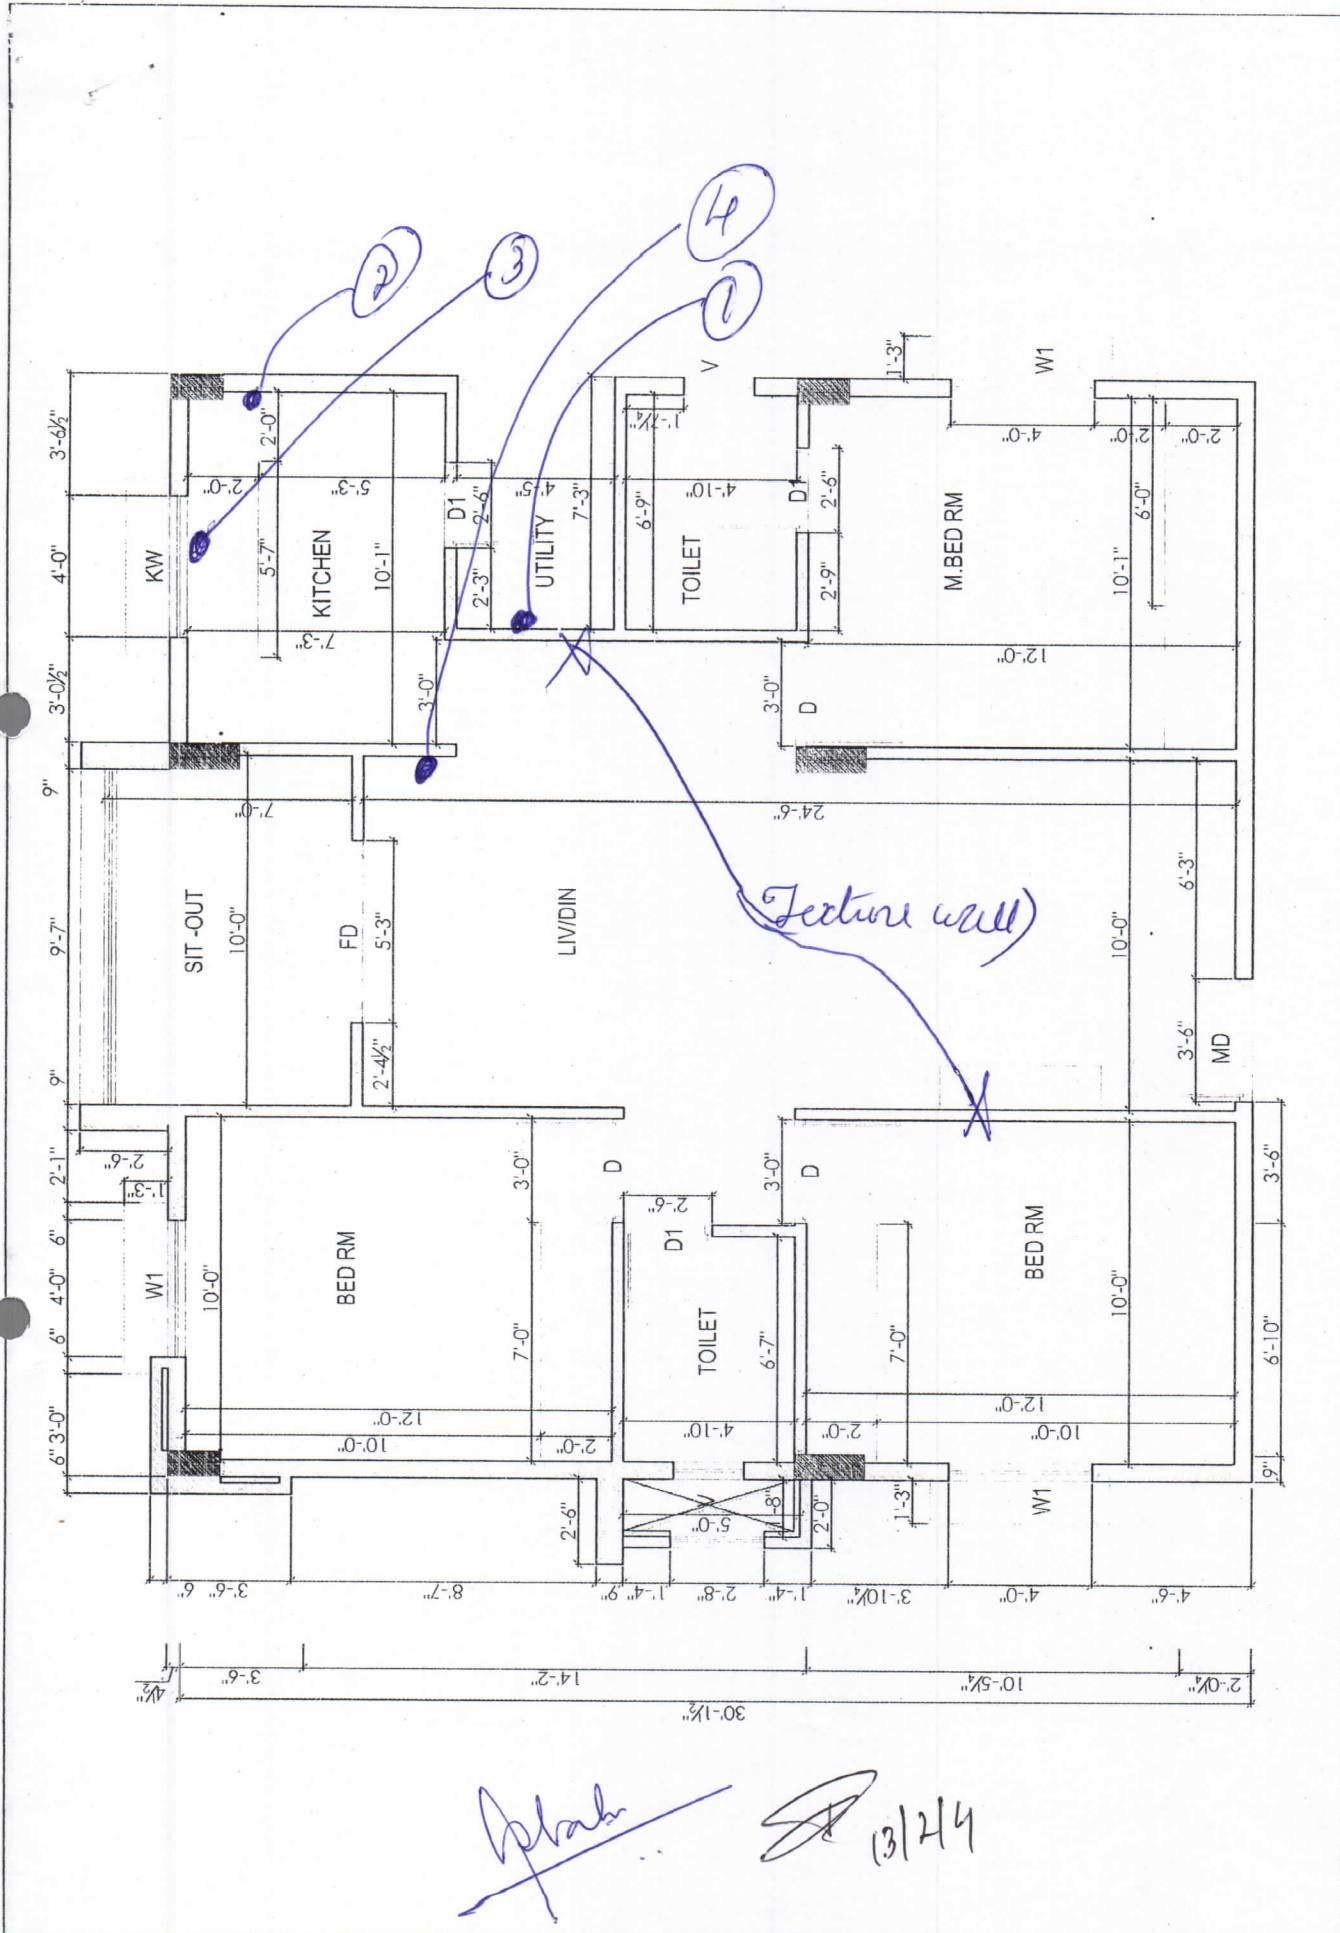

Description		Direction	Owners & Developers :	Date :	Promoted by
WORKING PLAN OF TYPE - A		 N	Modi Properties & Investment Pvt Ltd.	Prepared By :	Modi Properties &
			Project Name & Phase :	Approved By :	Investments Pvt. Ltd.
			Vista Homes	Scale :	Phone: +91-40-66335551
					N.T.S

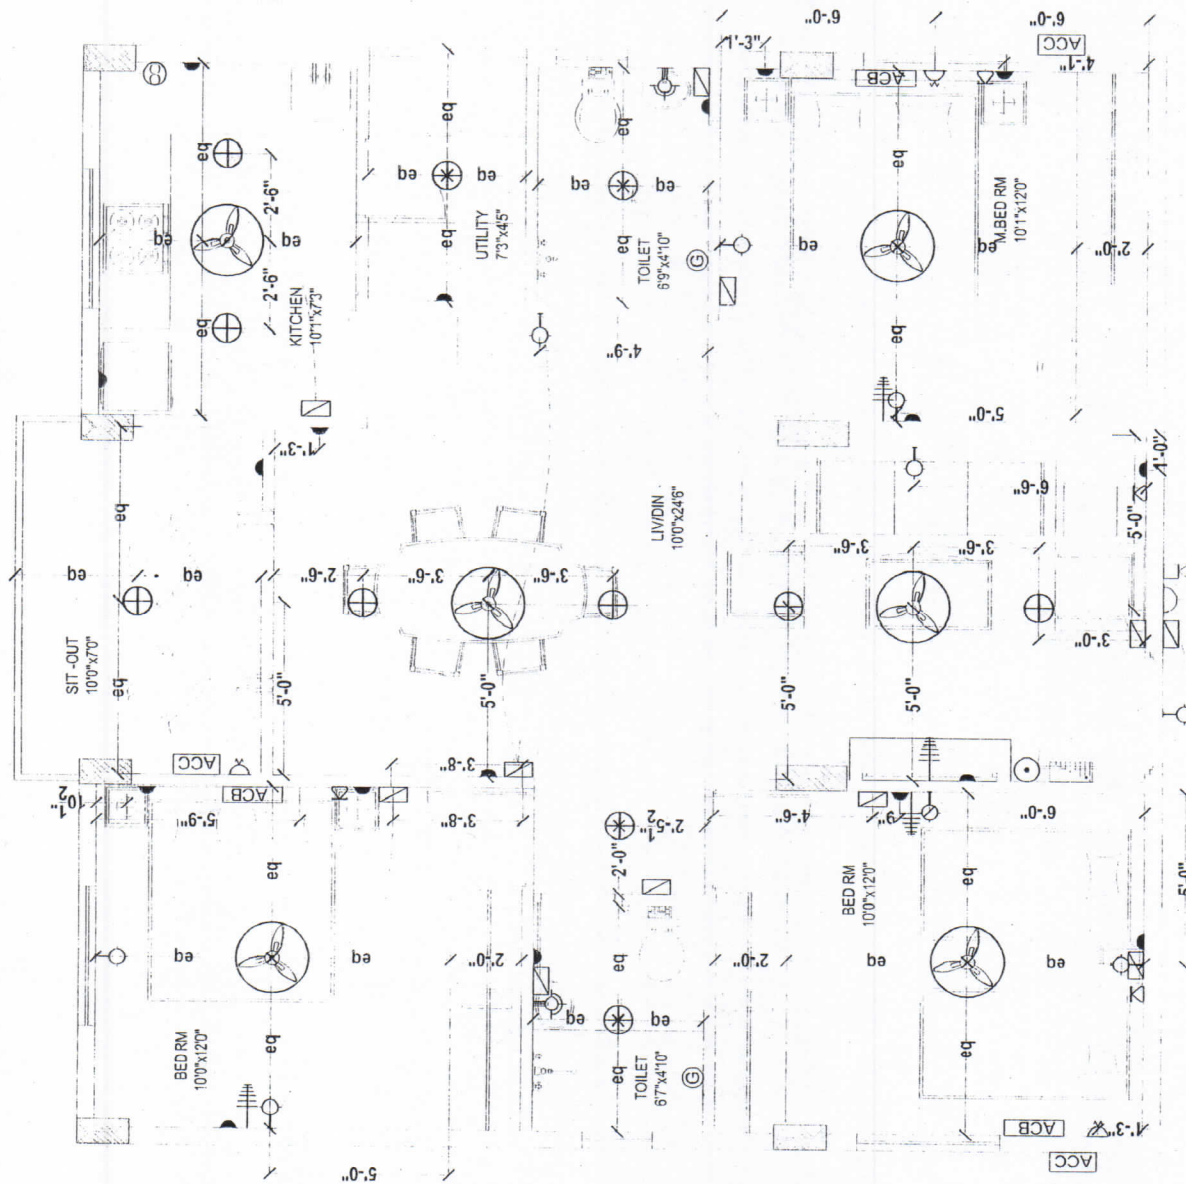


Plab
13-2-2014

13/2/14

Description	Direction	Owners & Developers :	Date :	Promoted by
ELECTRICAL PLAN OF TYPE - A		Modi Properties & Investment Pvt Ltd.	Prepared By :	Modi Properties &
		Project Name & Phase :	Approved By :	Investments Pvt. Ltd.
		Vista Homes	Scale :	Phone: +91-40-66335551

N.T.S

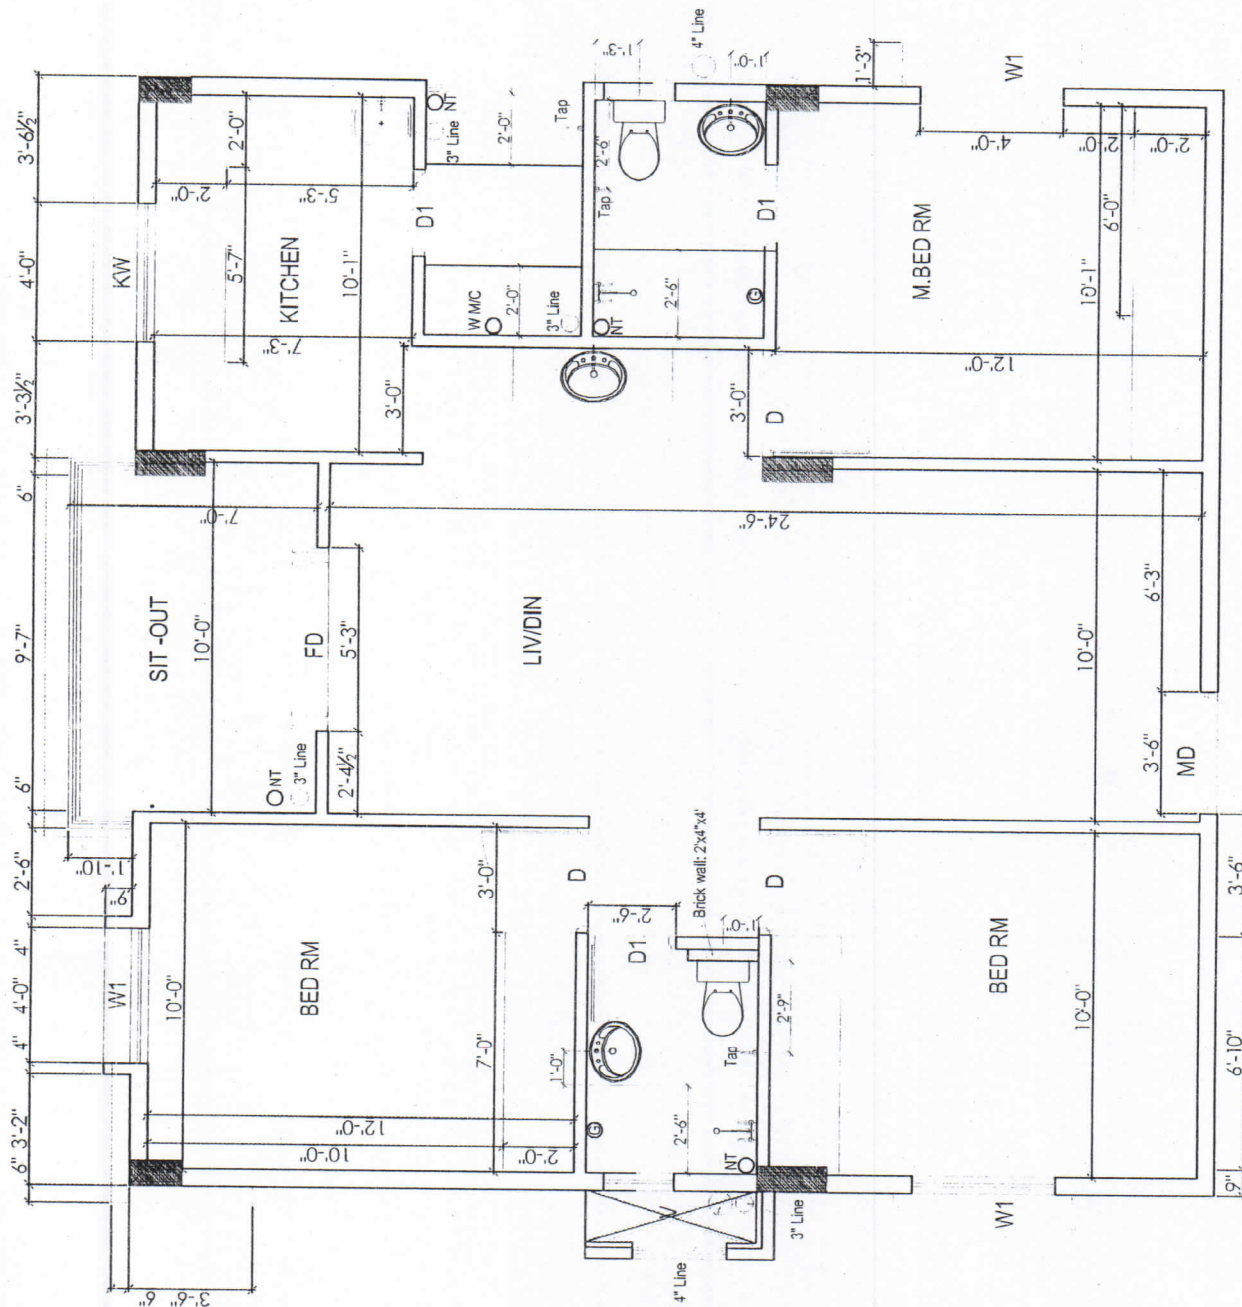

Plab
13-2-2014
13/2/14

Description	Direction	Owners & Developers :	Date :	Promoted by
BATHROOM DETAILS OF TYPE - A	 N	Modi Properties & Investment Pvt Ltd.	28.08.13	Modi Properties &
		Project Name & Phase :	Prepared By :	Investments Pvt. Ltd.
		Vista Homes	Approved By :	Phone: +91-40-66335551