

VISTA HOMES

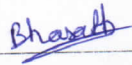
Sy. No. 193 to 195, Kushaiguda, Hyderabad- 500 062.
Owned & Developed by: M/s Vista Homes
Head office; 5-4-187/3&4 M G Road Secunderabad.

within 20-30 days
coming

Details of Additions & Alterations

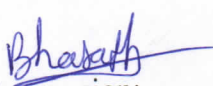
Flat No	406	Block no.	'A'
Flat Area	1220 sft.	Type	Semi- deluxe/ Deluxe / Luxury ✓
Buyer Name	Mr. Uttam Mankani & Kamala Mankani		
Phone No.	9985803424 , 9985628149, 0096892445270	Email	Seemamankani2008@gmail.com

I hereby confirm that I have given the details of the minor additions and alterations that are required in the above referred flat in the pages attached herein. Please complete the changes suggested by me. I agree to pay the charges, if any, for the additions and alterations that I have asked you to make, as per the rates suggested by you. I shall deliver all the materials that are required to be provided by me at the site on or before _____. In case I fail to deliver these items to the site by the specified date, you may complete the works in the flat as per the standard items provided by you.

Buyers sign		Engg. Sign	
Date:	12-12-13	Date	12/12/13

Note:

1. Colour shades of paints may vary from batch to batch & company to company. The Builder will not take responsibility of quality of work for dark shades especially green & blue.
2. Shade / colour of natural material like marble and granite can't be guaranteed and may vary from lot to lot. Cracks like appearance in marble is a natural feature and Builder shall not be responsible for repairs or replacement.
3. Availability of bathroom or flooring tiles of the same type /colour/make can not be guaranteed and closest possible type/colour/make may be used in its place.
4. No further change shall be permitted from this day.
5. Please sign on all pages.


Buyers sign:


Engg. Sign:

12/12/13
Date:

Choice of colours:

Changes in flooring:

Customer interested in his own } 9/9/2014
type of flooring for the flat } ~~DP~~
(Reporad) 4 in bath rooms also ~~Bhandal~~

~~Bhandal~~
Buyers sign:

~~DP~~
Engg. Sign:

12/12/13
Date:

Changes in electrical points: (mark on plan)

① want 3 extra bed light points in 3
Bed rooms behind the door at a height of
1 foot from FFL

2) Main door back side and lobby entrance
bed light points to be provided
Marked on plan

Nauly
24/12/13
Bharath

Choice of Bathroom tiles, CP fittings & Sanitary ware:

~~① Want both the bath rooms of same tiles
as of model flat A-101 (common bath room)~~

customer interested in his own type
of tiles for the bath room

(Revised)

9/4/14

Bharath

✓ Utility same as model flat- 103

Bharath
Buyers sign:

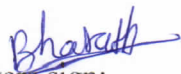
Engg. Sign:

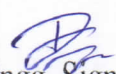
12/12/13
Date:

Changes in kitchen platform: (mark on plan)

None

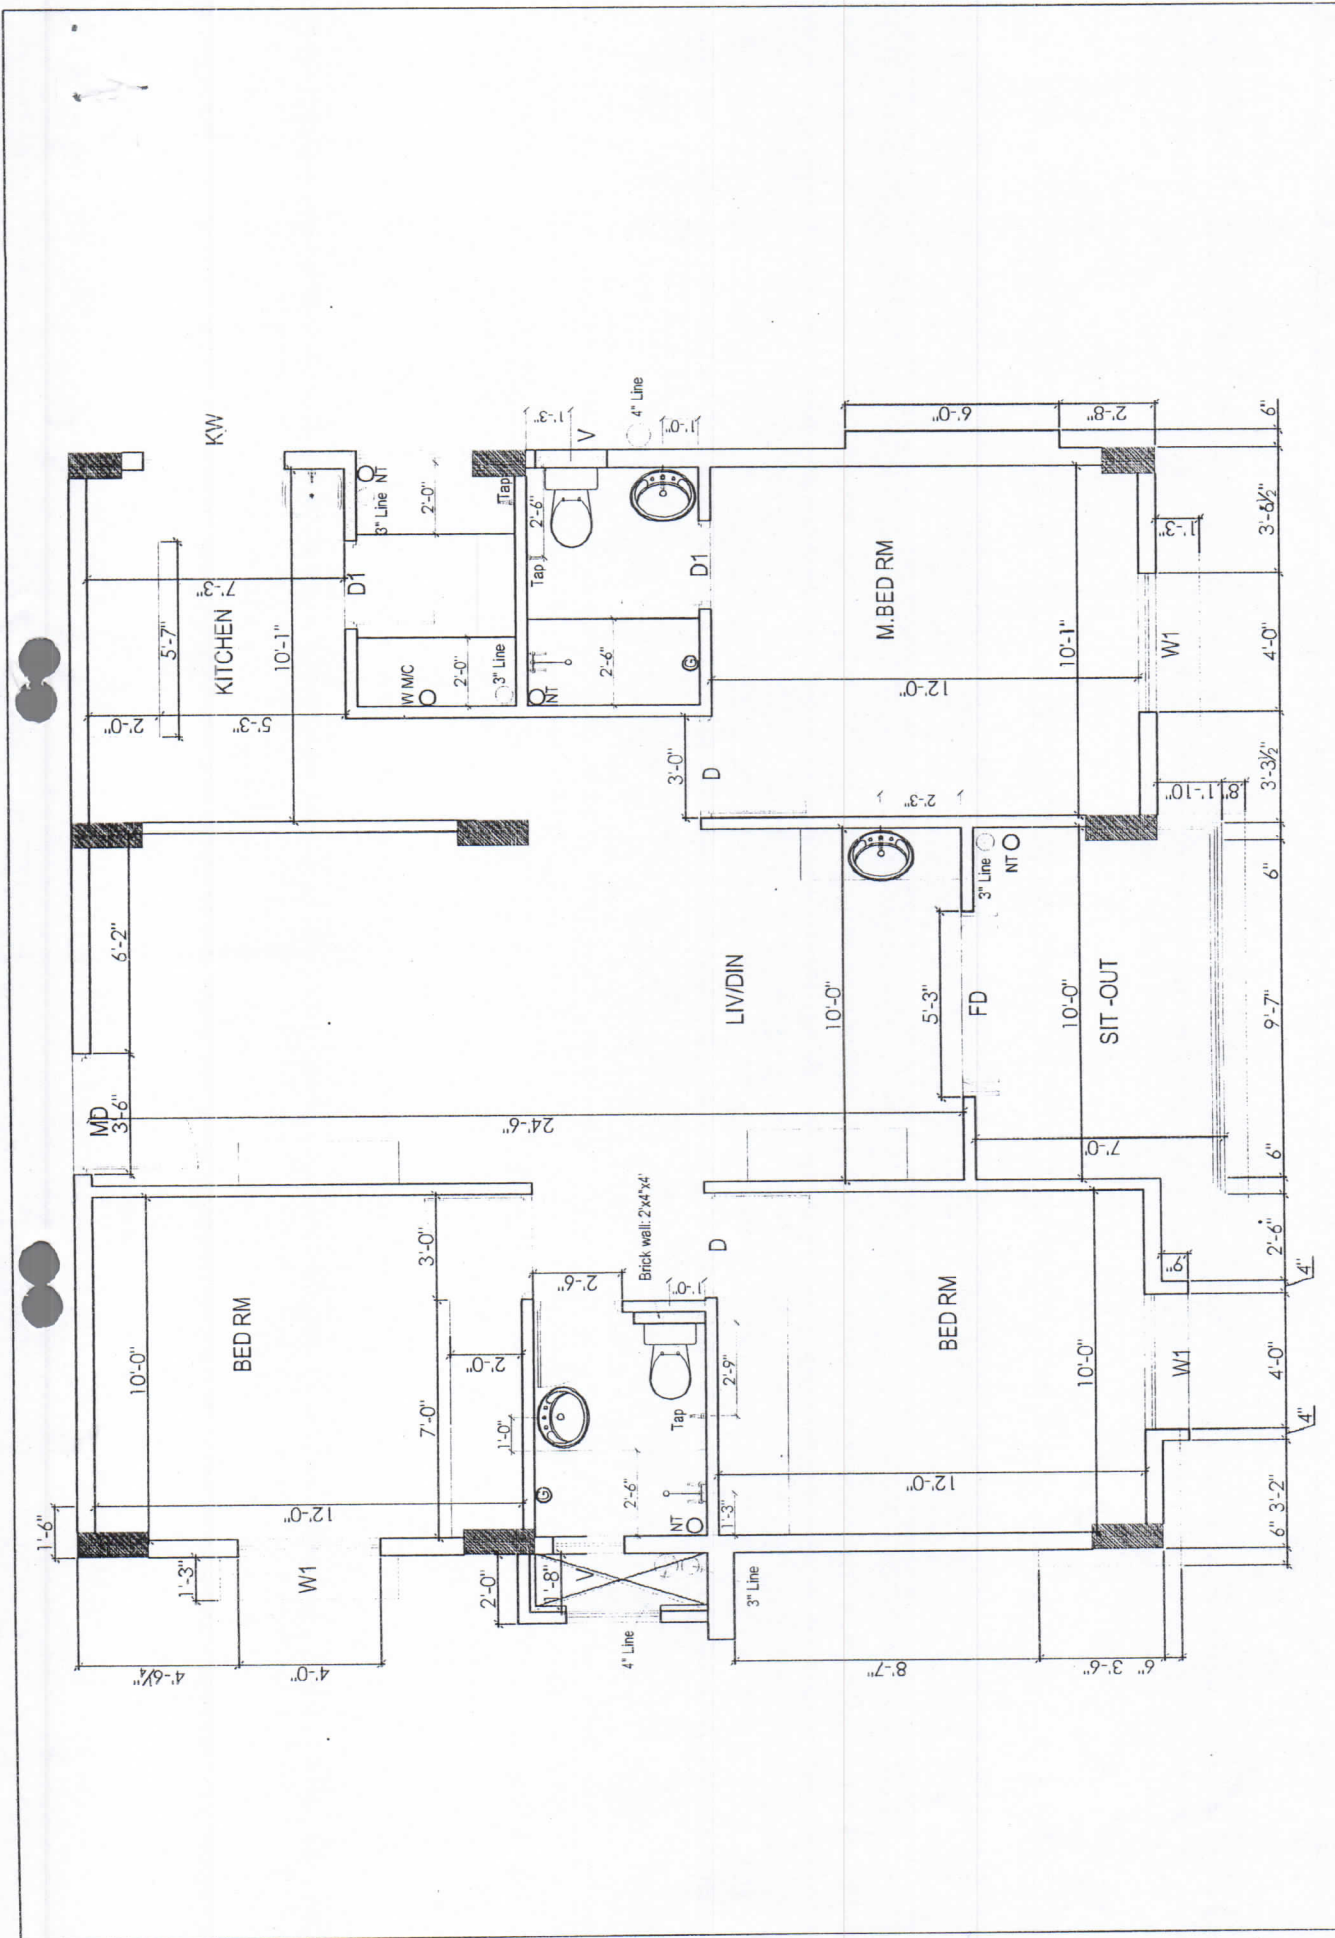
Other Changes:

Buyers sign: 

Engg. Sign: 

Date: 12/12/13

A-406

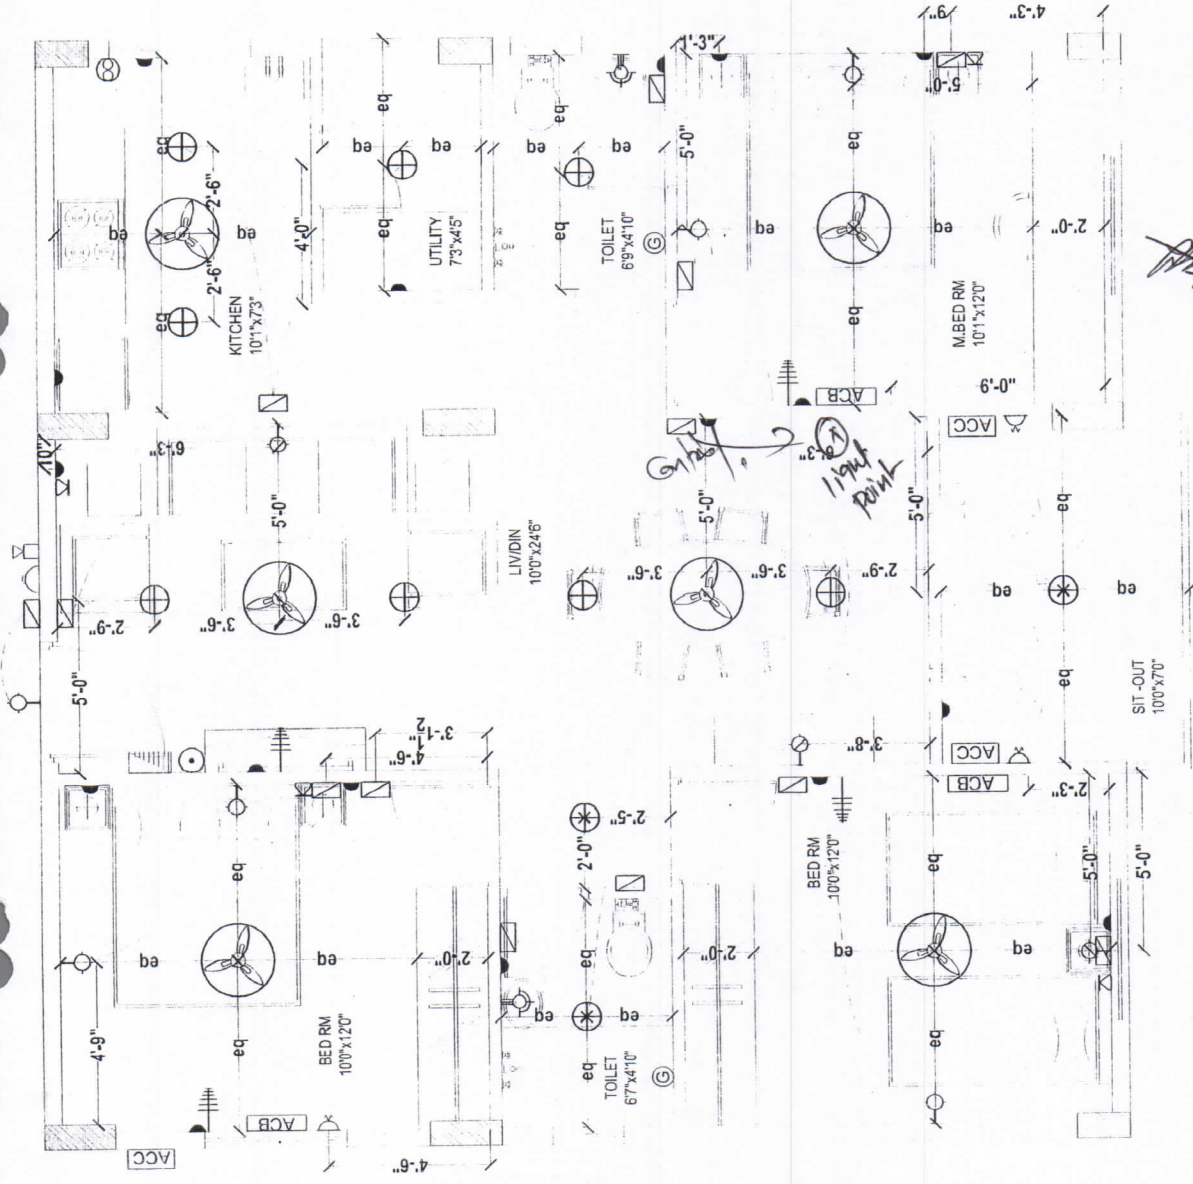


Description	Direction	Owners & Developers :	Date :	28.08.13	Promoted by
		Modi Properties & Investment Pvt Ltd.	Prepared By :	Nagalaxmi	Modi Properties &
		Project Name & Phase :	Approved By :	Soham Modi	Investments Pvt. Ltd.
			Scale :	N.T.S	Phone:+91-40-66335551
			Vista Homes		
BATHROOM DETAILS OF TYPE - B					

6/12/13

Shasank

AM



Shasank

Mally
24/12/13

Description	Direction	Owners & Developers :		Date :	Promoted by
		Modi Properties & Investment Pvt Ltd.		Prepared By :	Modi Properties &
		Project Name & Phase :		Approved By :	Investments Pvt. Ltd.
		Vista Homes		Scale :	Phone: +91-40-66335551
					N.T.S
ELECTRICAL PLAN OF TYPE - B					



