

Dt; 27-09-2019

To

MD sir


Sub: Acres 9.0 and Acres 2.00 sale deeds ^{Copies} Received - Reg.,

Shyam given Acres 9.0gts and Acres 2.0 gts sale deeds. The survey plan and link documents they will submit within few days.


B Sitaramanjanyulu
Liasion Manager

SITE PLANING SHOWING IN SY.NO :
Drawing Title: LAND PLAN

(V)..... (M)SHAMIRIPET,
(D)MEDCHAL,TELANGANA

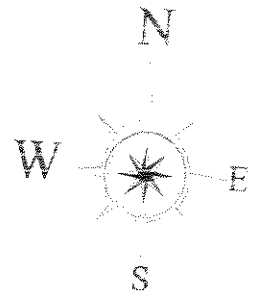


SCALE 1 : 1000

ALL DIMENSIONS ARE IN M



5A- 00 GUNTAS
2A-20 GUNTAS
00A- 08 GUNTAS
5A-2.50 GUNTAS

TOTAL AREA 12A-30.50 GUNTAS

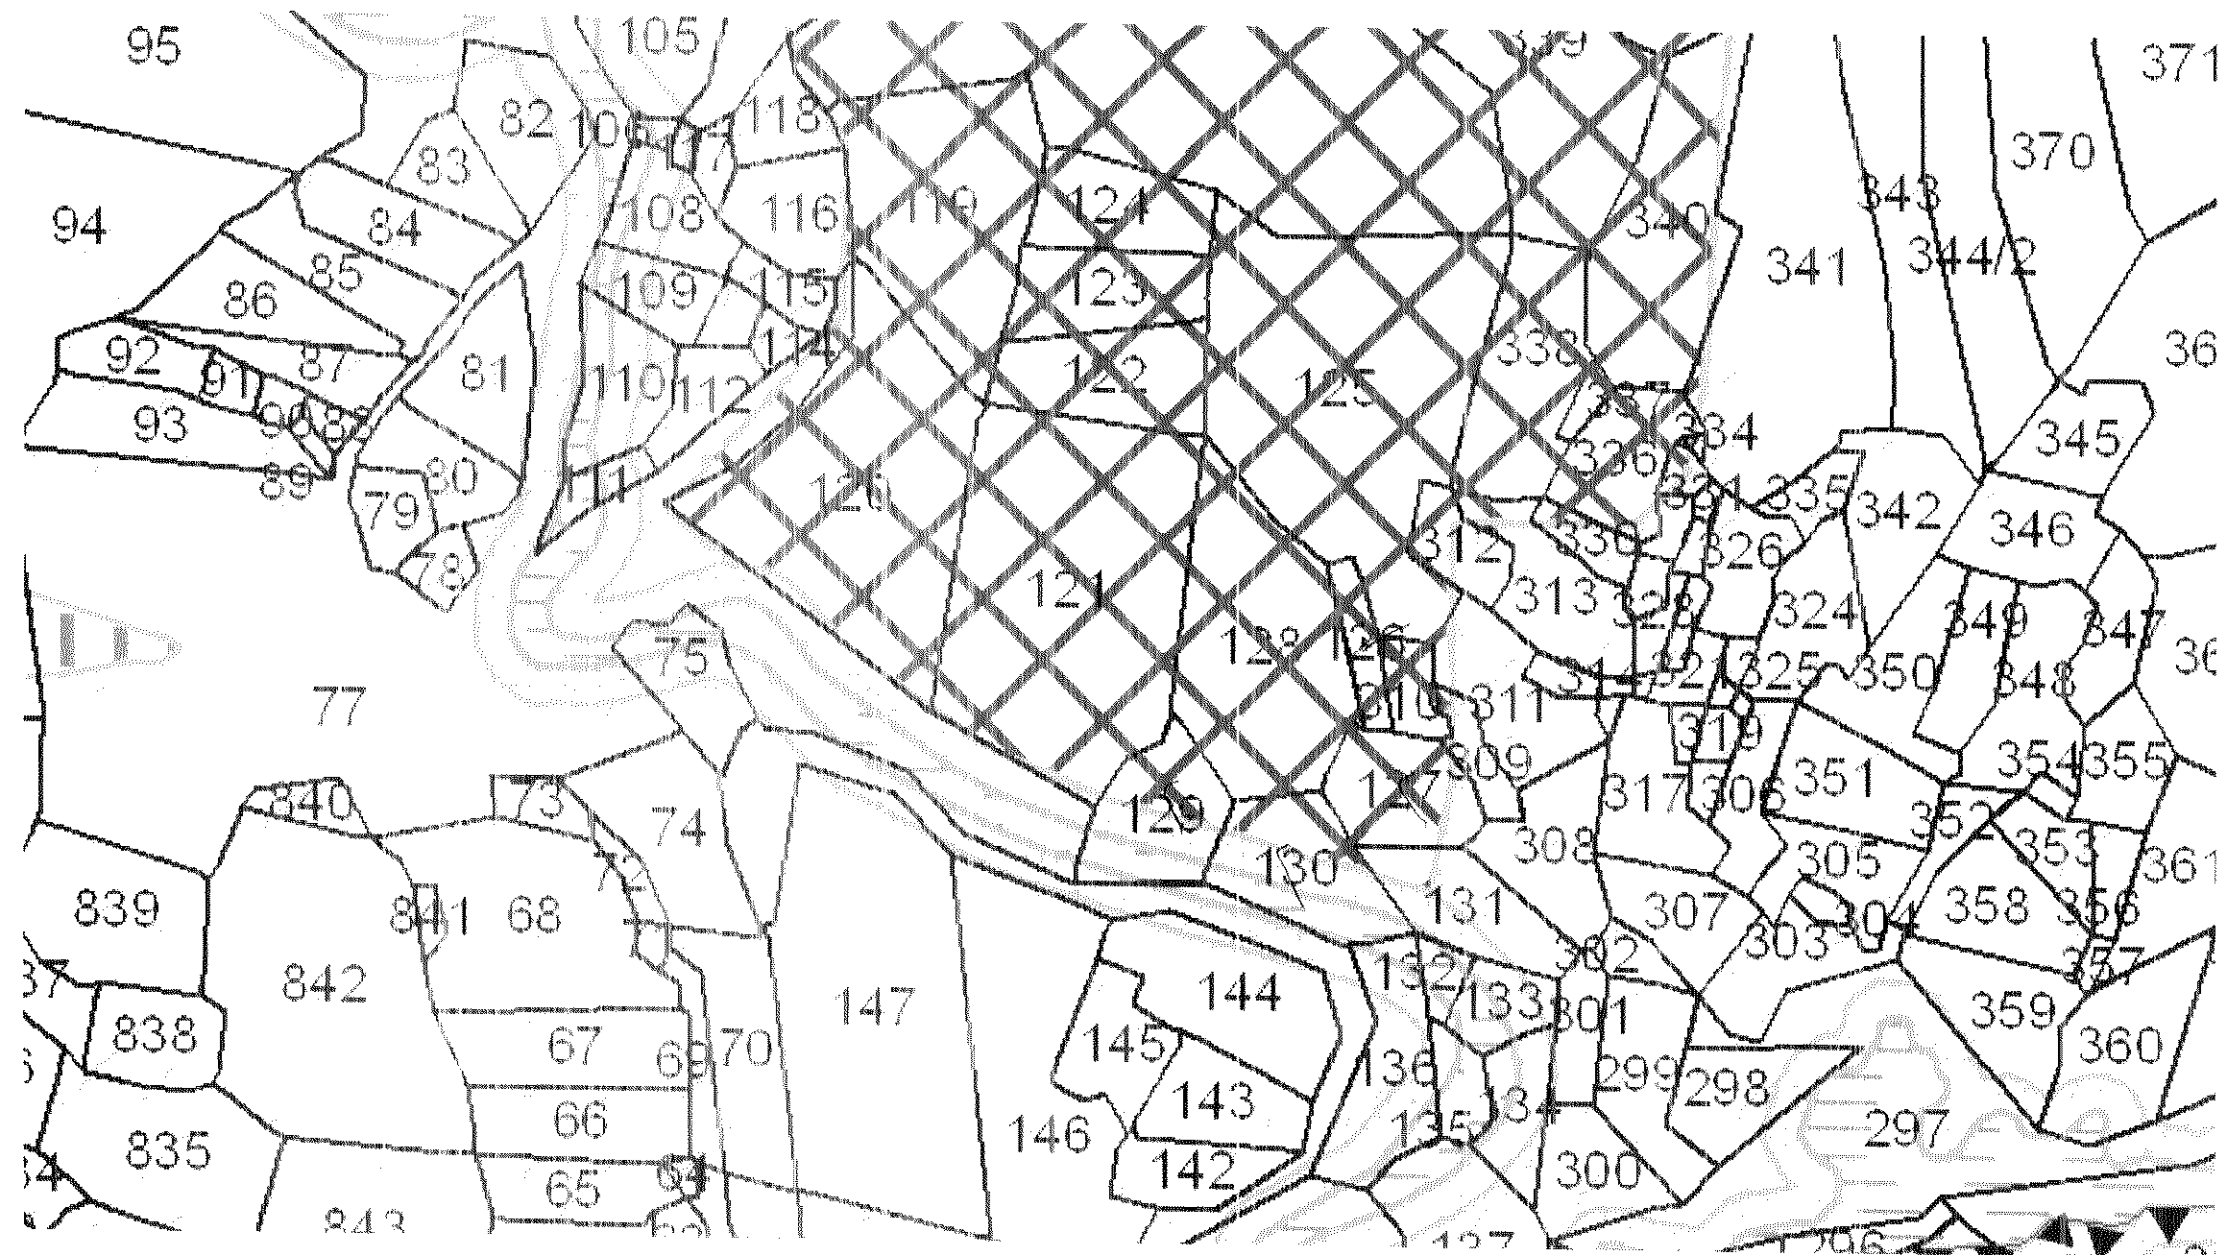

SITE PLANING SHOWING IN SY.NO :.....(PART) .
SITUATED AT : (V)LALGAD MALKAPET(M)SHAMIRIPET(D)MEDCHAL.

