


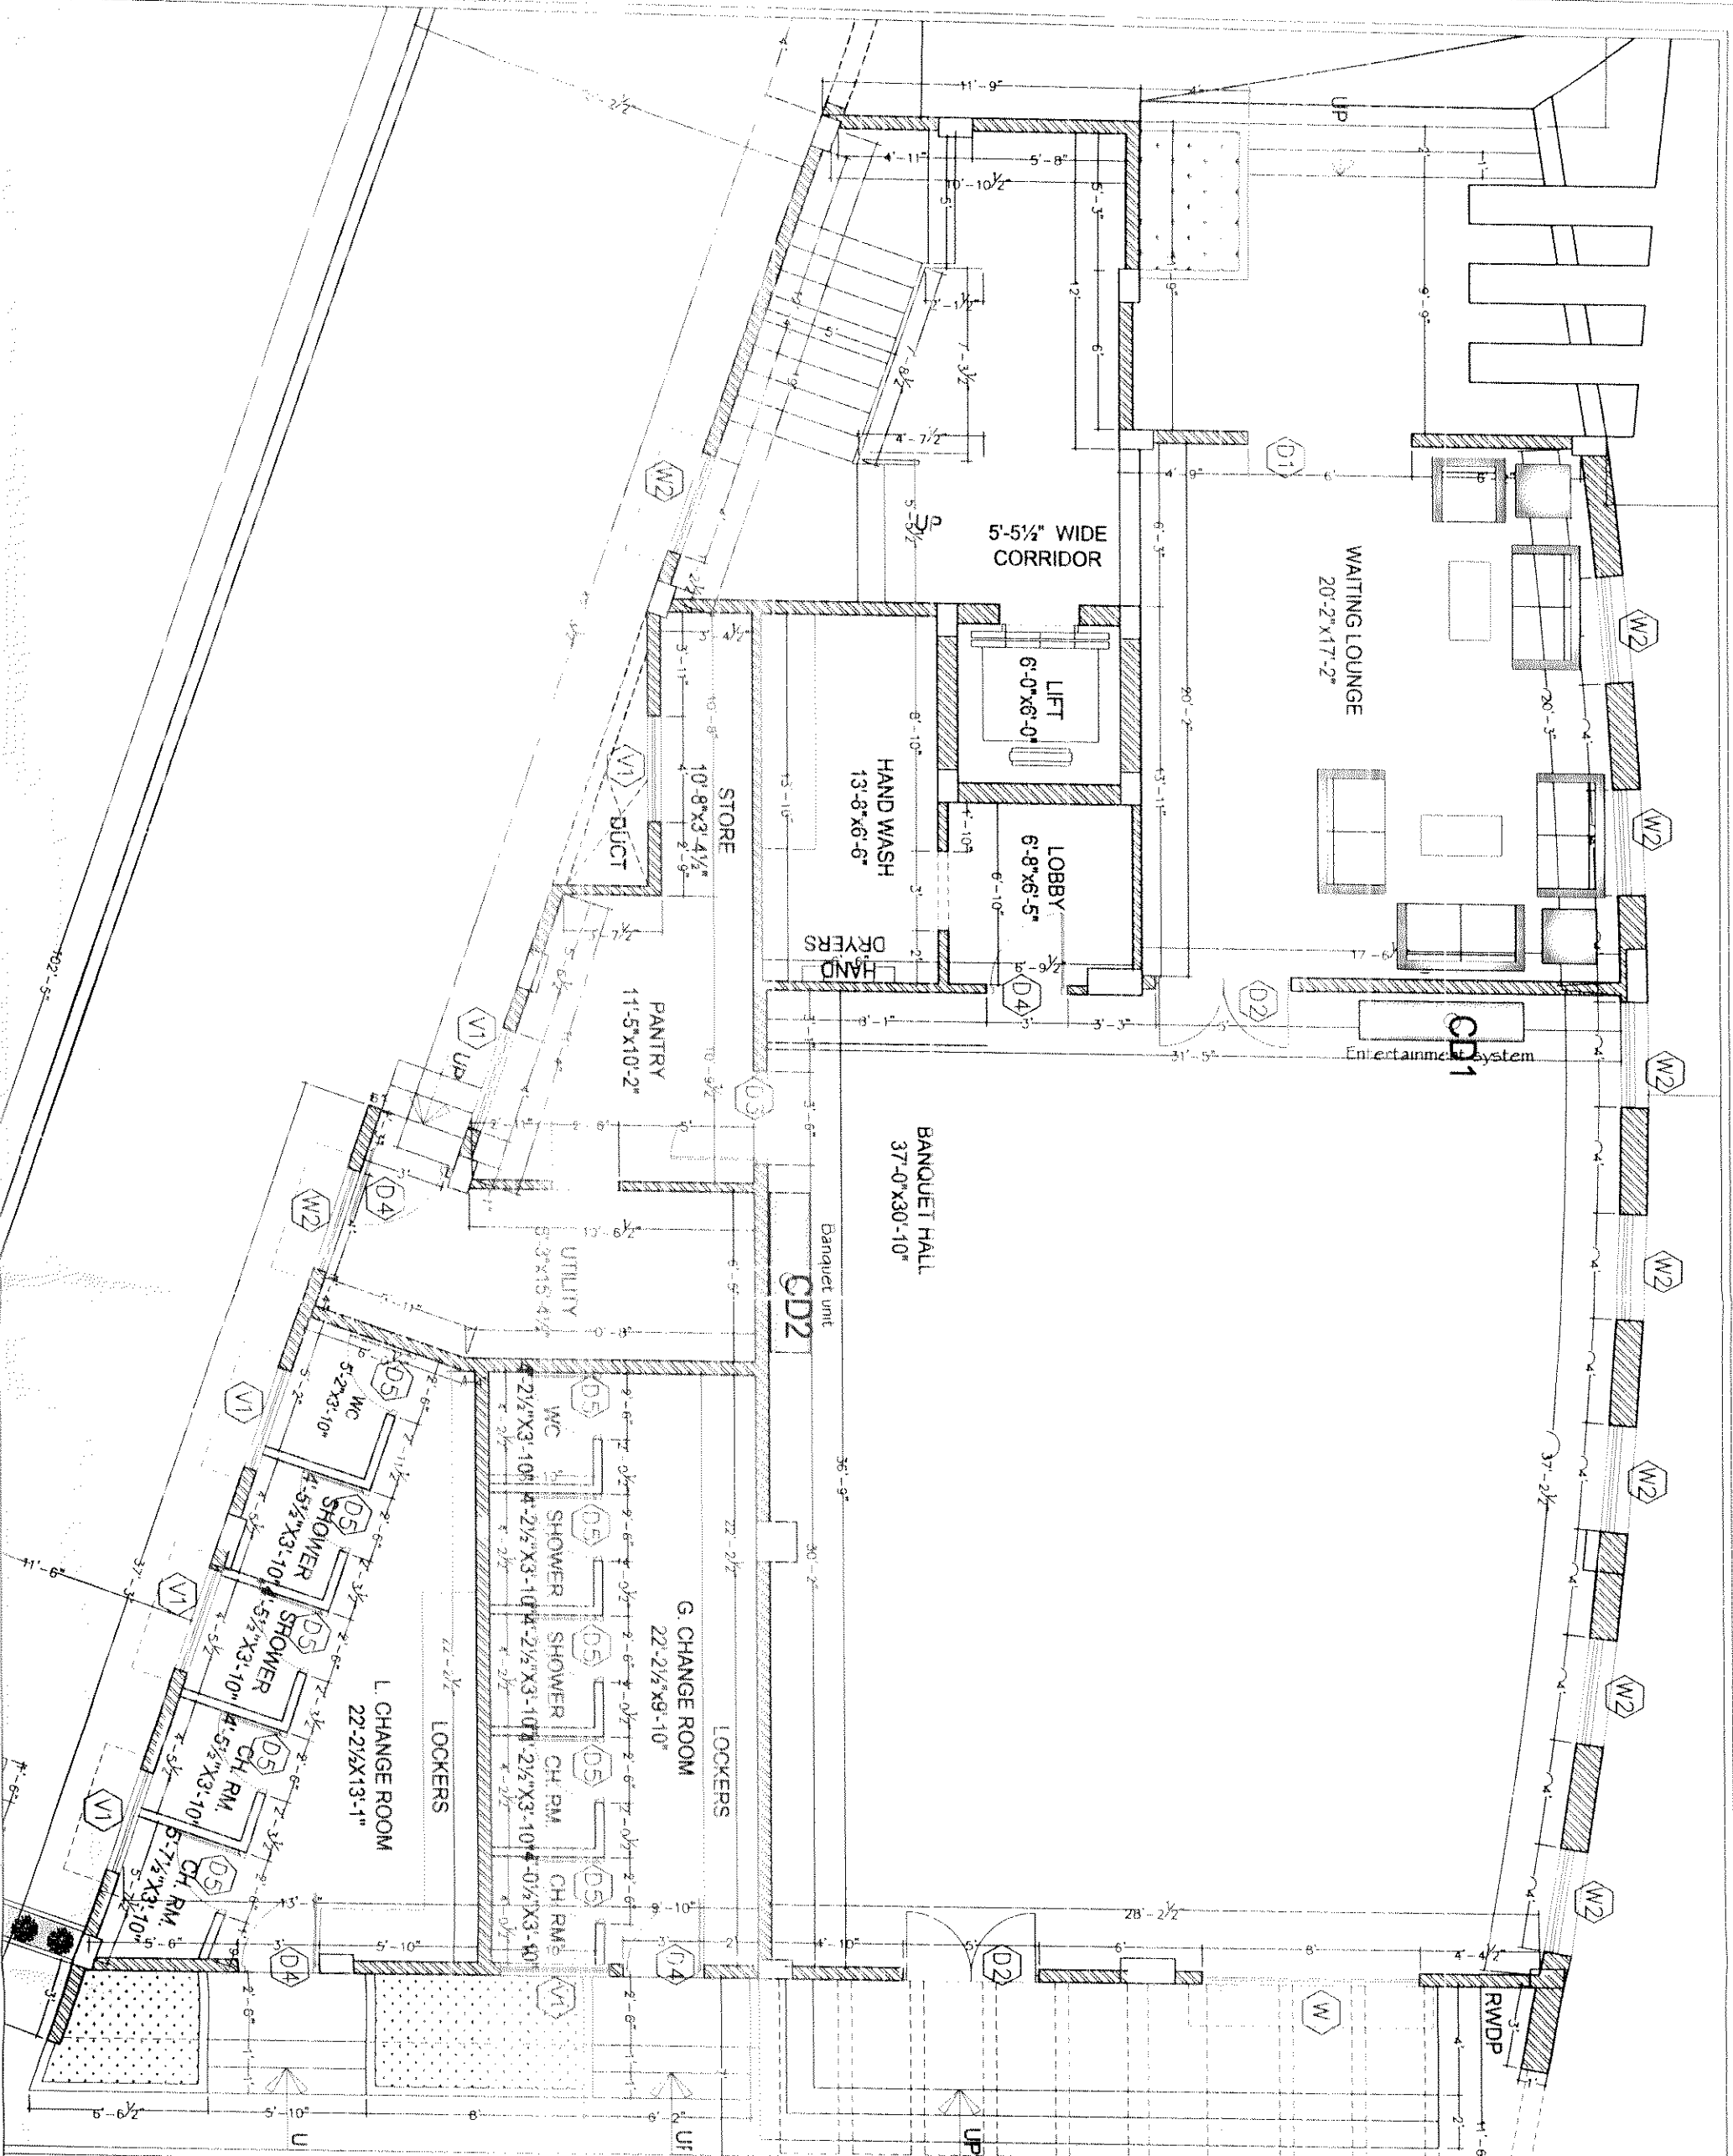

PROJECT	
NILGIRI ESTATE	
CLUB HOUSE INTERIORS	
RAMPALLY PHASE II	
CLIENT	
MODI PROPERTIES	
6 INVESTMENTS PVT LTD	
TITLE	
INTERIOR DRAWING	
DRAWING DETAILS	
RAMPALLY CH	
FURNITURE LIST	
Scale	N/S
Drawn by	PRANAYA
Checked by	AR
Date	19.05.18
Drawing Code:	INT FURN LIST
Sheet No.	01
INTERIOR CONSULTANTS:	
ARDES	
ARCHITECTS & INTERIOR DESIGNERS	
7-1-212,SHIV-BAGH, AMBERPET, HYDERABAD	
040-23753316; email: molardes@gmail.com	