

VISTA HOMES

Sy. No. 193 to 195, Kushaiguda, Hyderabad- 500 062.



Owned & Developed by: M/s Vista Homes

Head office; 5-4-187/3&4 M G Road Secunderabad.

Details of Additions & Alterations

Flat No	001	Block no.	'B' ✓
Flat Area	1220 sft.	Type	Semi- deluxe/ Deluxe / Luxury
Buyer Name	Mr.J.S.N.Murthy		
Phone No.	9491883021	Email	murthyjosyabhatla@ gmail.com-

I hereby confirm that I have given the details of the minor additions and alterations that are required in the above referred flat in the pages attached herein. Please complete the changes suggested by me. I agree to pay the charges, if any, for the additions and alterations that I have asked you to make, as per the rates suggested by you. I shall deliver all the materials that are required to be provided by me at the site on or before _____. In case I fail to deliver these items to the site by the specified date, you may complete the works in the flat as per the standard items provided by you.

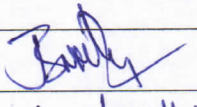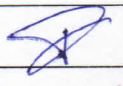Buyers sign		Engg. Sign	
Date:	22/02/2014	Date	22/2/14

Note:


1. Colour shades of paints may vary from batch to batch & company to company. The Builder will not take responsibility of quality of work for dark shades especially green & blue.
2. Shade / colour of natural material like marble and granite can't be guaranteed and may vary from lot to lot. Cracks like appearance in marble is a natural feature and Builder shall not be responsible for repairs or replacement.
3. Availability of bathroom or flooring tiles of the same type /colour/make can not be guaranteed and closest possible type/colour/make may be used in its place.
4. No further change shall be permitted from this day.
5. Please sign on all pages.



Buyers sign:



Engg. Sign:

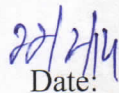

Date:


Changes in kitchen platform: (mark on plan)

→ Start the platform from the face
of the window

Other Changes:

① Want 3 lofts in 3 Bedrooms.

② Want a door position to be shifted
of utility

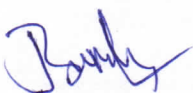

Buyers sign:



Engg Sign:

22/2/14

Date:

Changes in electrical points: (mark on plan)

- ① one 15 Amps socket for chimney
- ② one 15 Amps socket for microwave.

Choice of Bathroom tiles, CP fittings & Sanitary ware:

Semi deluxe flat want as deluxe specification
in flat as well as bath room (tiles)

Utility same as model flat A-103
Claudia Sierra



Buyers sign:



Engg. Sign:

22/01/14

Date:

Choice of colours:

Day break (0942)
Hall dining & kitchen


Shower prinas (7332)

3 Bed rooms -

Changes in flooring:

want deluxe specifications
Vitrified tiles & Bath rooms

Utility flat A-103 cloudia Menax

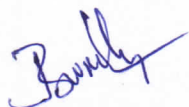


Buyers sign:



Engg. Sign:


22/2/4

Date:

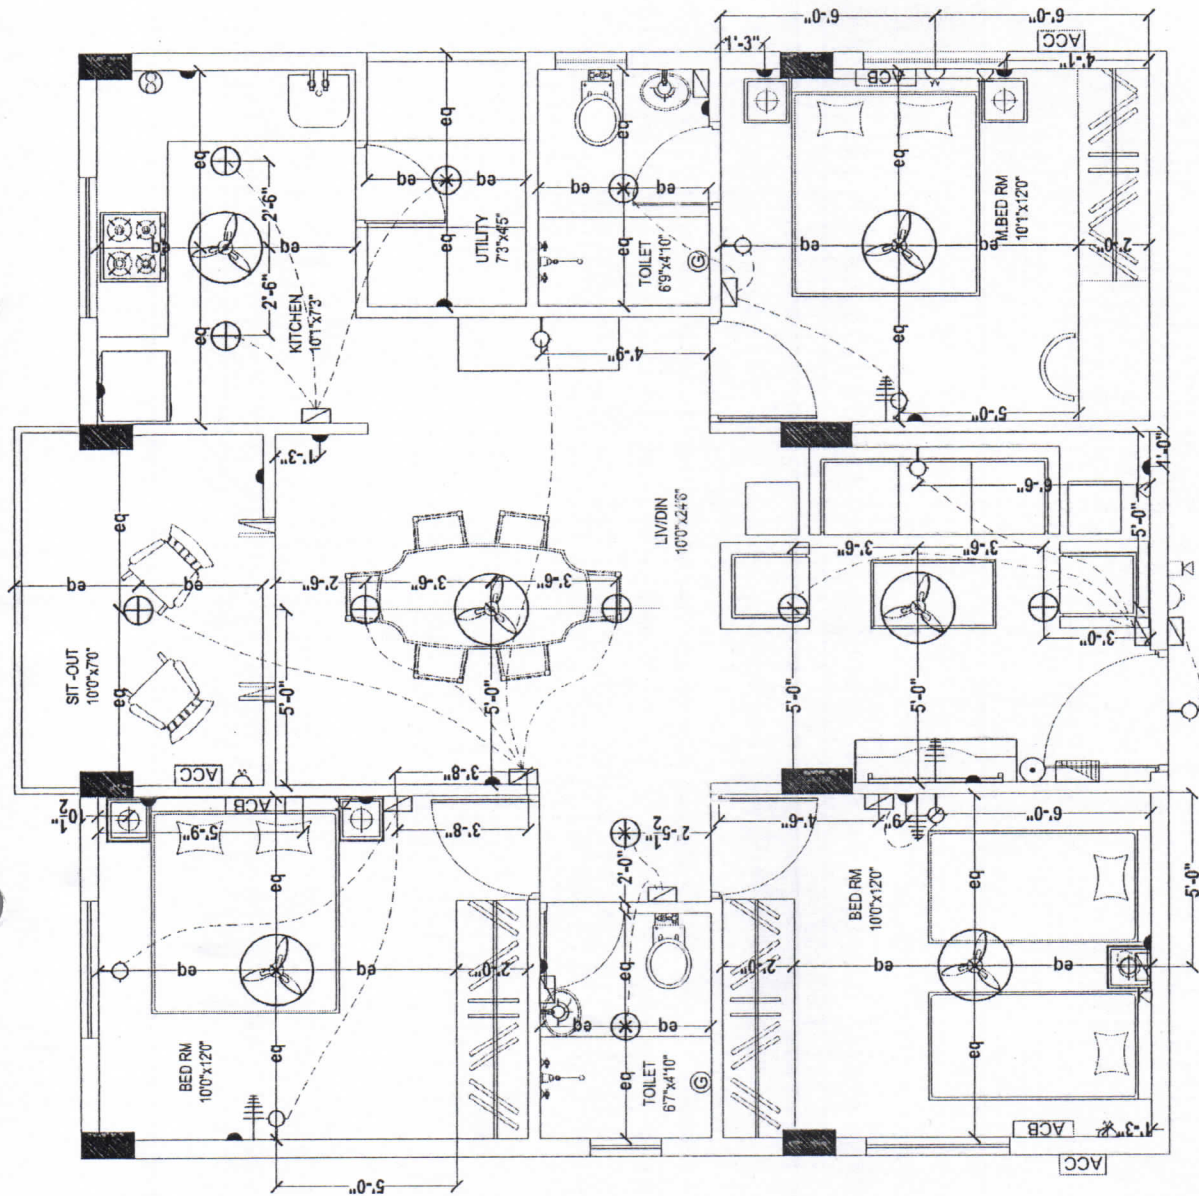

John 22/2/19

Description	Direction	Owners & Developers :		Date :	Promoted by
		Modi Properties & Investment Pvt Ltd.		Prepared By :	Modi Properties &
		Project Name & Phase :		Approved By :	Investments Pvt. Ltd.
		Vista Homes		Scale :	Phone: +91-40-66335551
					N.T.S
ELECTRICAL PLAN OF TYPE - A					

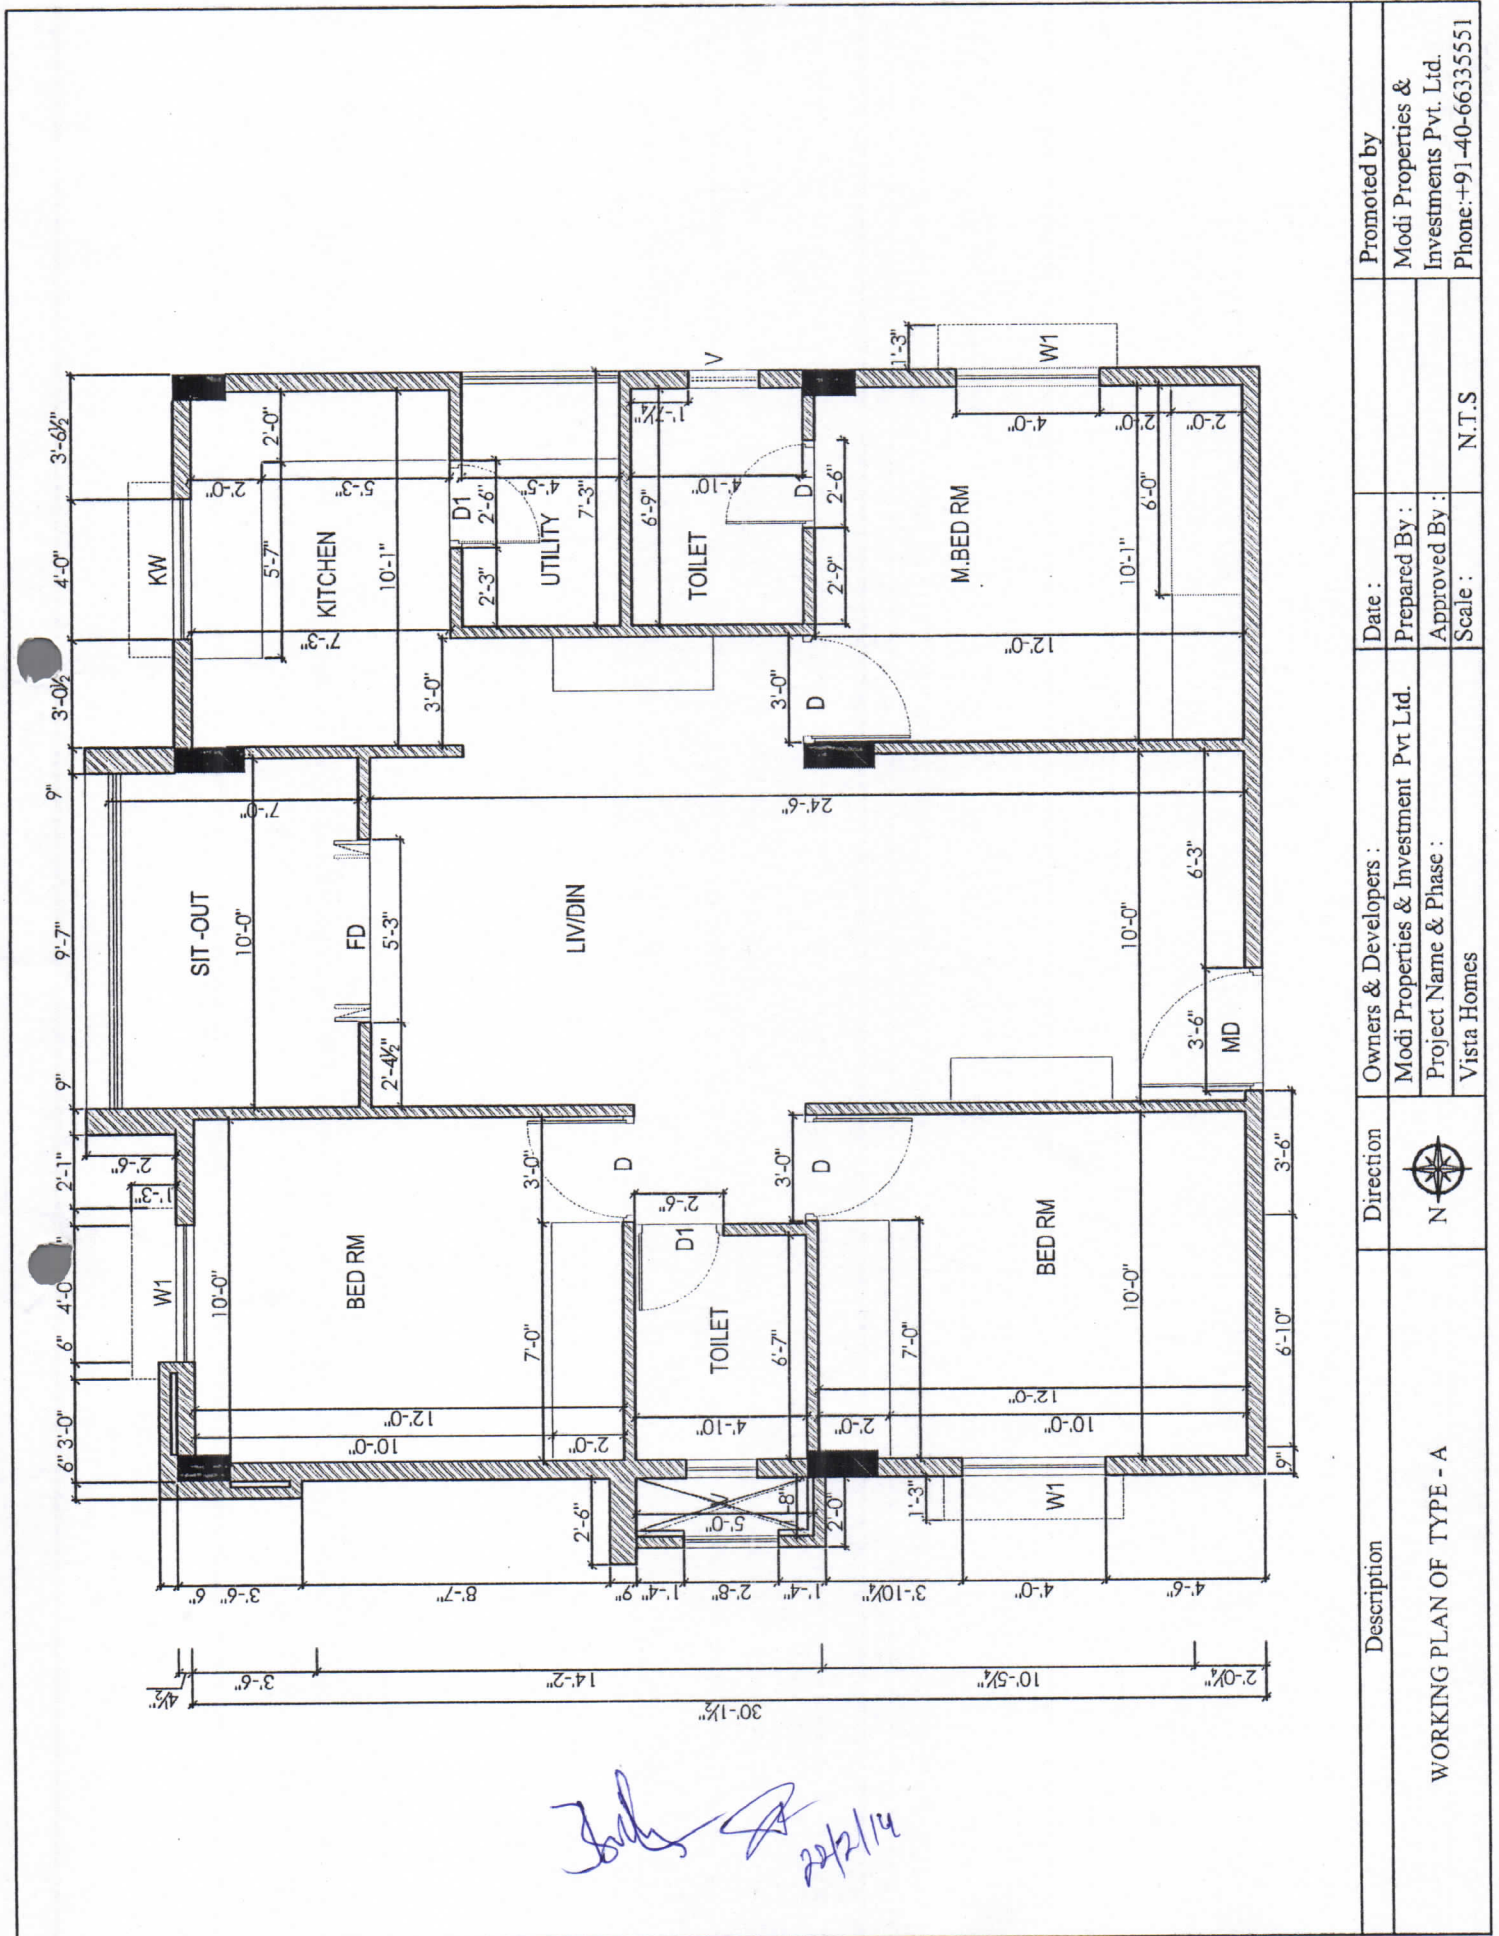

--	--	