

VISTA HOMES

Sy. No. 193 to 195, Kushaiguda, Hyderabad- 500 062.

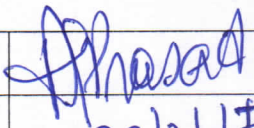
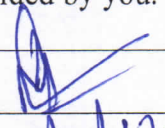
Owned & Developed by: M/s Vista Homes

Head office; 5-4-187/3&4 M G Road Secunderabad.

Details of Additions & Alterations

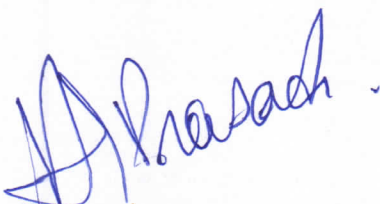
Flat No	008	Block no.	'B'
Flat Area	1220 sft.	Type	Semi- deluxe/ Deluxe / Luxury
Buyer Name	Dr. A.G. Prasad.		
Phone No.	9908021970	Email	gnanendra.prasad@gmail.com

I hereby confirm that I have given the details of the minor additions and alterations that are required in the above referred flat in the pages attached herein. Please complete the changes suggested by me. I agree to pay the charges, if any, for the additions and alterations that I have asked you to make, as per the rates suggested by you. I shall deliver all the materials that are required to be provided by me at the site on or before _____. In case I fail to deliver these items to the site by the specified date, you may complete the works in the flat as per the standard items provided by you.

Buyers sign		Engg. Sign	
Date:	23/2/17	Date	23/2/17

Note:

1. Colour shades of paints may vary from batch to batch & company to company. The Builder will not take responsibility of quality of work for dark shades especially green & blue.
2. Shade / colour of natural material like marble and granite can't be guaranteed and may vary from lot to lot. Cracks like appearance in marble is a natural feature and Builder shall not be responsible for repairs or replacement.
3. Availability of bathroom or flooring tiles of the same type /colour/make can not be guaranteed and closest possible type/colour/make may be used in its place.
4. No further change shall be permitted from this day.
5. Please sign on all pages.


Buyers sign:


Engg. Sign:

23/2/17
Date:

Changes in kitchen platform: (mark on plan)

Modular Kitchen

Platform extension

Other Changes:

(1) Loft in Master bedroom west side wall.

(2) Loft in Kids bedroom East side wall.

(3) Loft in Guest bedroom west side wall.



Buyers sign:



Engg. Sign:

23/02/17

Date:

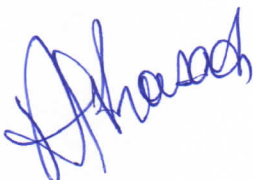
Changes in electrical points: (mark on plan)

(1) 15 Amps point for washing machine

(2) 15 Amps point for microwave.

Choice of Bathroom tiles, CP fittings & Sanitary ware:

(1) Kitchen ~~sink~~ plumbing points
shift to northeast corner.
Casualty


Buyers sign:


Engg. Sign:

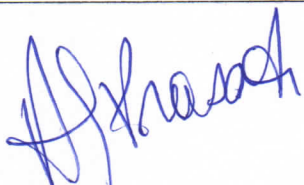
23/02/17
Date:

Choice of colours:

(1) Day break same as model flat.

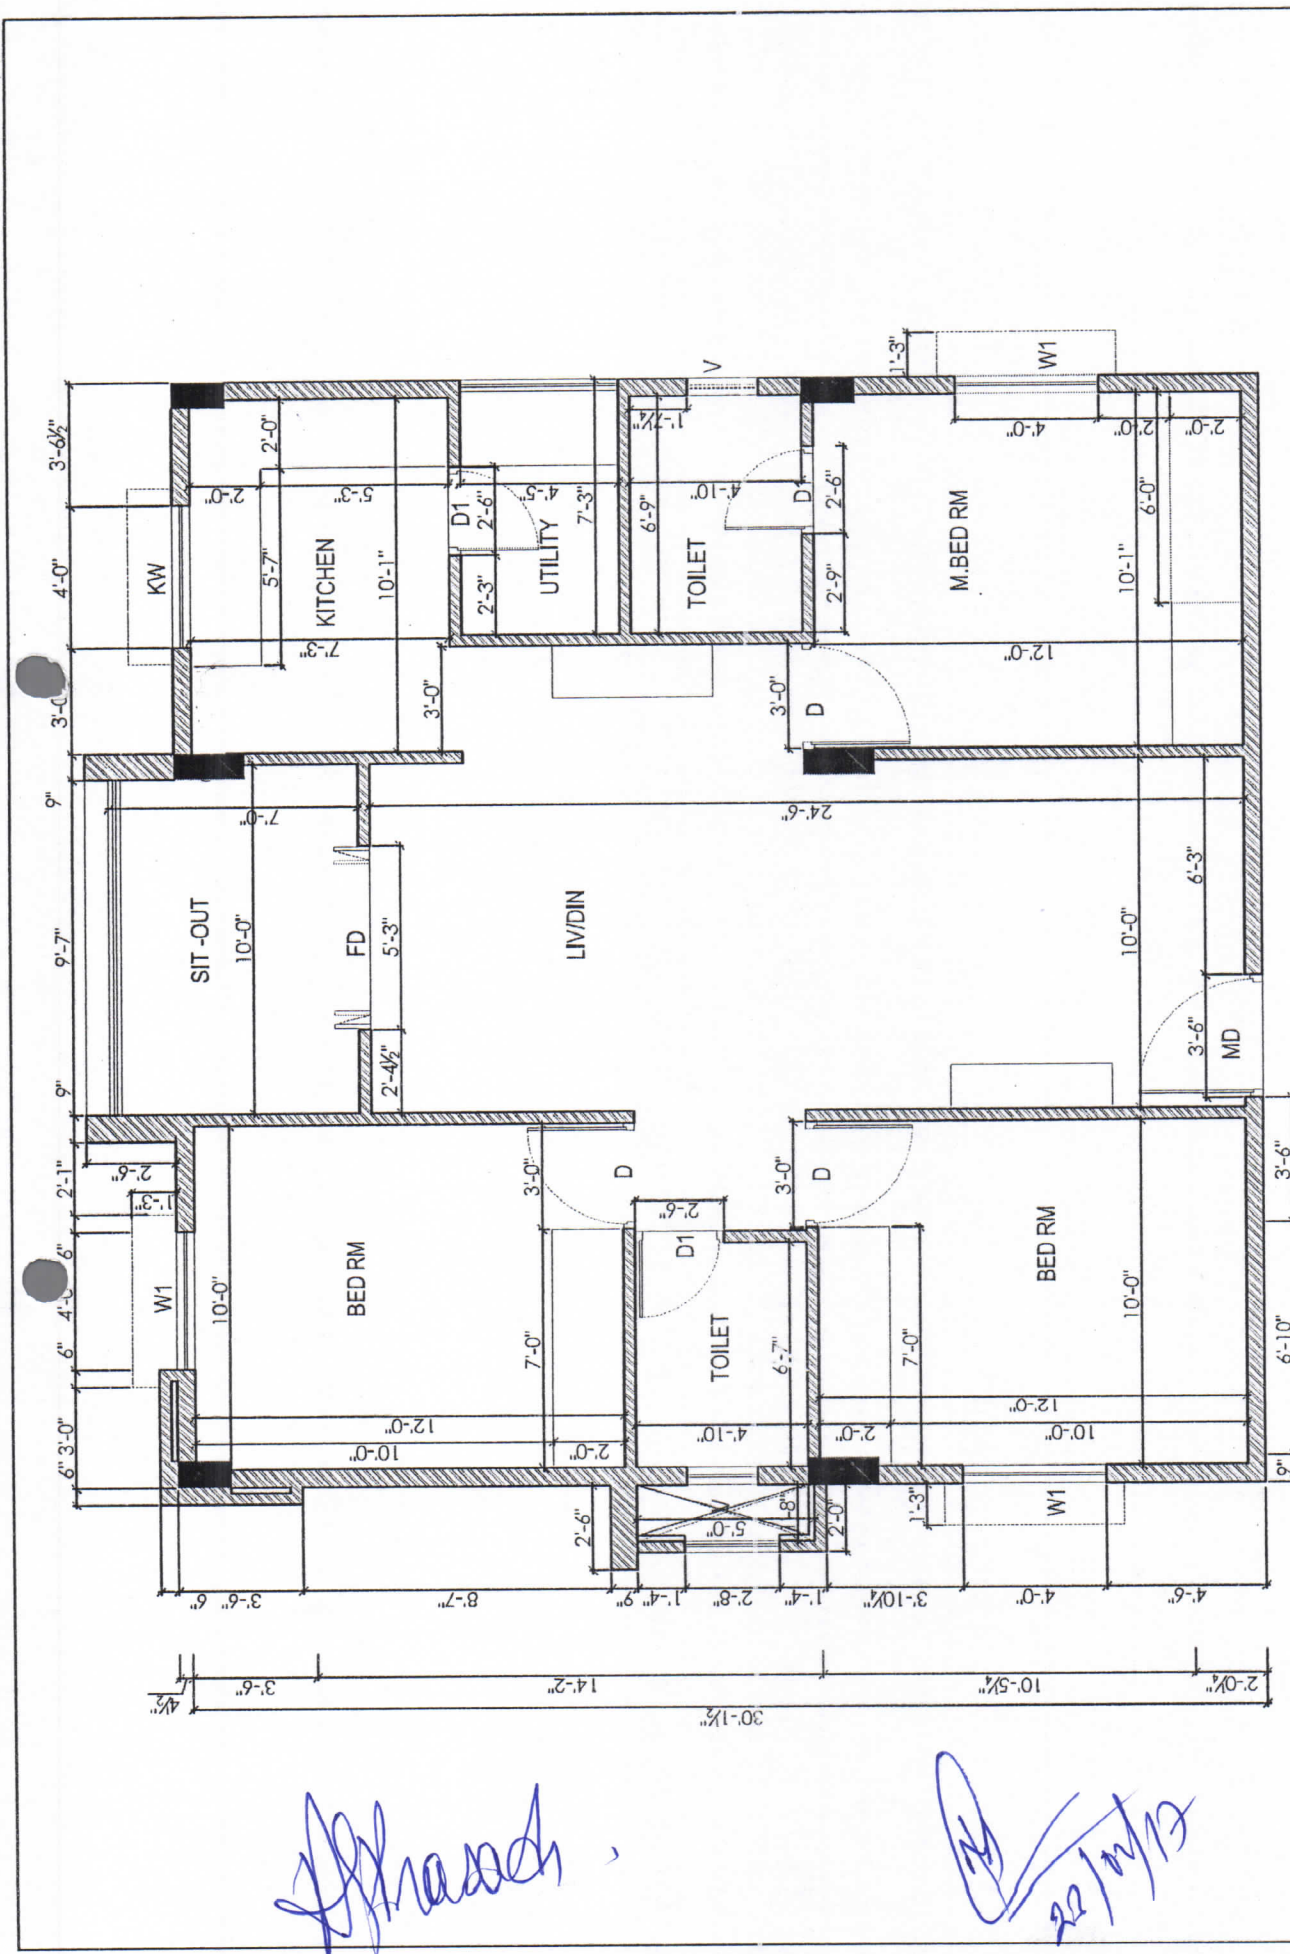
Changes in flooring:

vetified tile.


Buyers sign:


Engg. Sign:

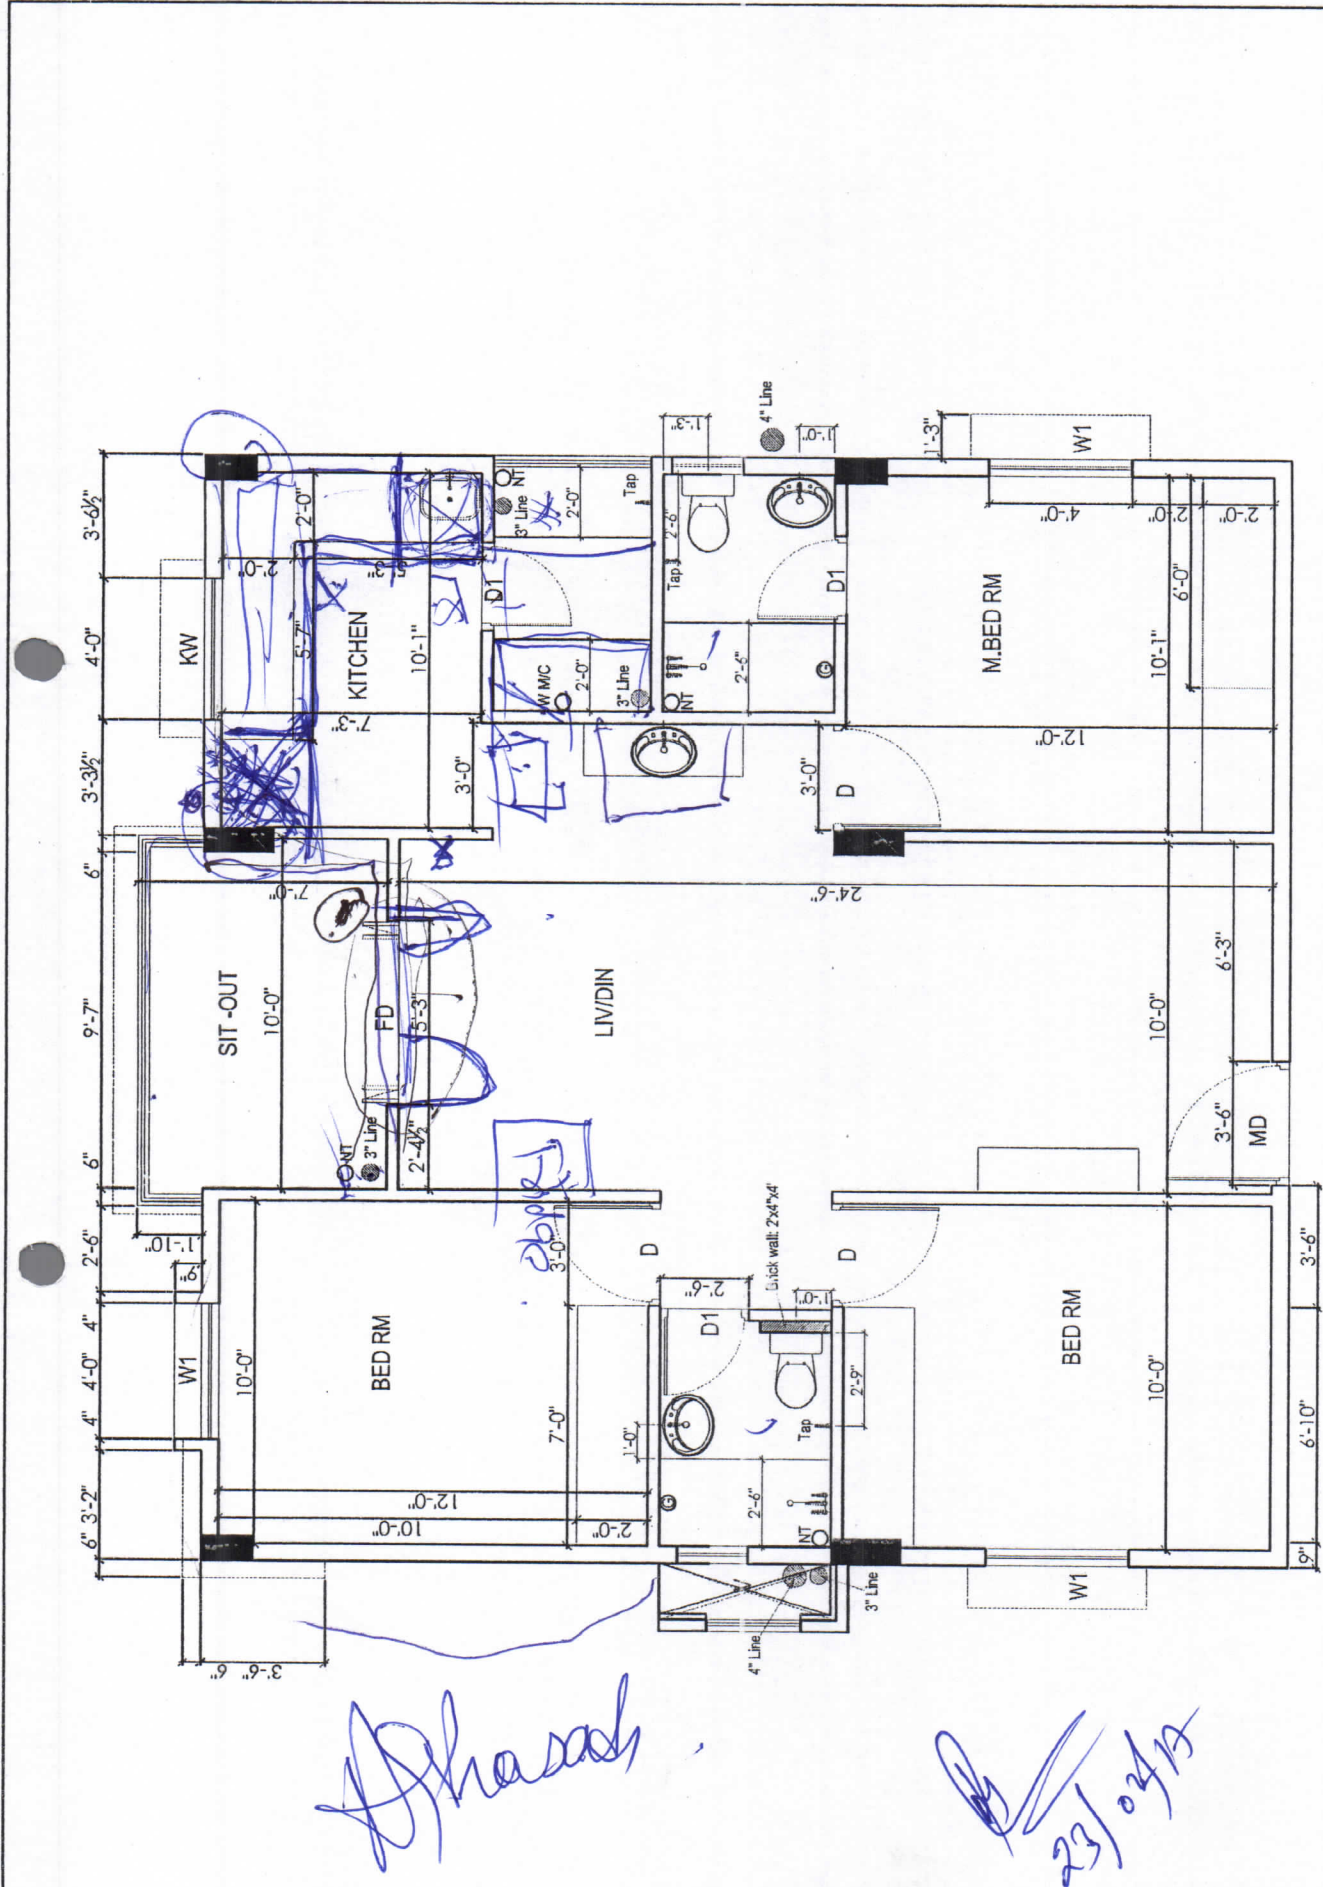
23/02/18
Date:



Handwritten signature

Handwritten signature

Description		Direction	Owners & Developers :	Date :	Promoted by
WORKING PLAN OF TYPE - A			Modi Properties & Investment Pvt Ltd.	Prepared By :	Modi Properties &
			Project Name & Phase :	Approved By :	Investments Pvt. Ltd.
			Vista Homes	Scale :	Phone: +91-40-66335551



Description		Direction	Owners & Developers :		Date :	28.08.13	Promoted by	
BATHROOM DETAILS OF TYPE - A		 N	Modi Properties & Investment Pvt Ltd.		Prepared By :	Nagalaxmi	Modi Properties &	
			Project Name & Phase :		Approved By :	Soham Modi	Investments Pvt. Ltd.	
			Vista Homes		Scale :	N.T.S	Phone: +91-40-66335551	

