

VISTA HOMES

Sy. No. 193 to 195, Kusaiguda, Hyderabad- 500 062.


Owned & Developed by: M/s Vista Homes

Head office; 5-4-187/3&4 M G Road Secunderabad.

Details of Additions & Alterations

Flat No	009	Block no.	'B'
Flat Area	1220 sft.	Type	Semi- deluxe/ Deluxe / Luxury ✓
Buyer Name	Nimmagadda VDSA Phanindranath		
Phone No.	9866350619, 8886417666	Email	phanindranath1981@gmail.com

I hereby confirm that I have given the details of the minor additions and alterations that are required in the above referred flat in the pages attached herein. Please complete the changes suggested by me. I agree to pay the charges, if any, for the additions and alterations that I have asked you to make, as per the rates suggested by you. I shall deliver all the materials that are required to be provided by me at the site on or before _____. In case I fail to deliver these items to the site by the specified date, you may complete the works in the flat as per the standard items provided by you.

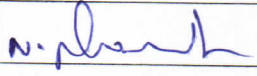Buyers sign		Engg. Sign	
Date:	21-02-2014	Date	21/2/14

Note:

1. Colour shades of paints may vary from batch to batch & company to company. The Builder will not take responsibility of quality of work for dark shades especially green & blue.
2. Shade / colour of natural material like marble and granite can't be guaranteed and may vary from lot to lot. Cracks like appearance in marble is a natural feature and Builder shall not be responsible for repairs or replacement.
3. Availability of bathroom or flooring tiles of the same type /colour/make can not be guaranteed and closest possible type/colour/make may be used in its place.
4. No further change shall be permitted from this day.
5. Please sign on all pages.


Buyers sign:


Engg. Sign:

21/2/14
Date:

Changes in kitchen platform: (mark on plan)

Modular Kitchen

Other Changes:

★ utility ~~door~~ door to be shifted
from East facing to north facing
(~~after specifying the date~~)

★ do not apply lappam to ceiling
as customer interested in false
ceiling

N. Shankar
Buyers sign:

Engg. Sign:

21/2/14
Date:


Changes in electrical points: (mark on plan)

① one 15 Amps socket in kitchen for microwave.

Choice of Bathroom tiles, CP fittings & Sanitary ware:

Want the same tiles in both the
bath room of model flat A-101
(common bath room)

Utility model flat A-103
(clothes area)

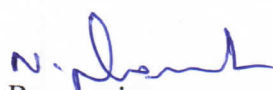
Buyers sign:


Engg. Sign:


27/2/14
Date:

Choice of colours:

Luxury flat


Changes in flooring:

Same as model flat A-101
utility same as flat A-103

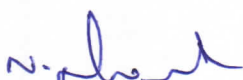

Buyers sign:


Engg. Sign:

21/2/14
Date:

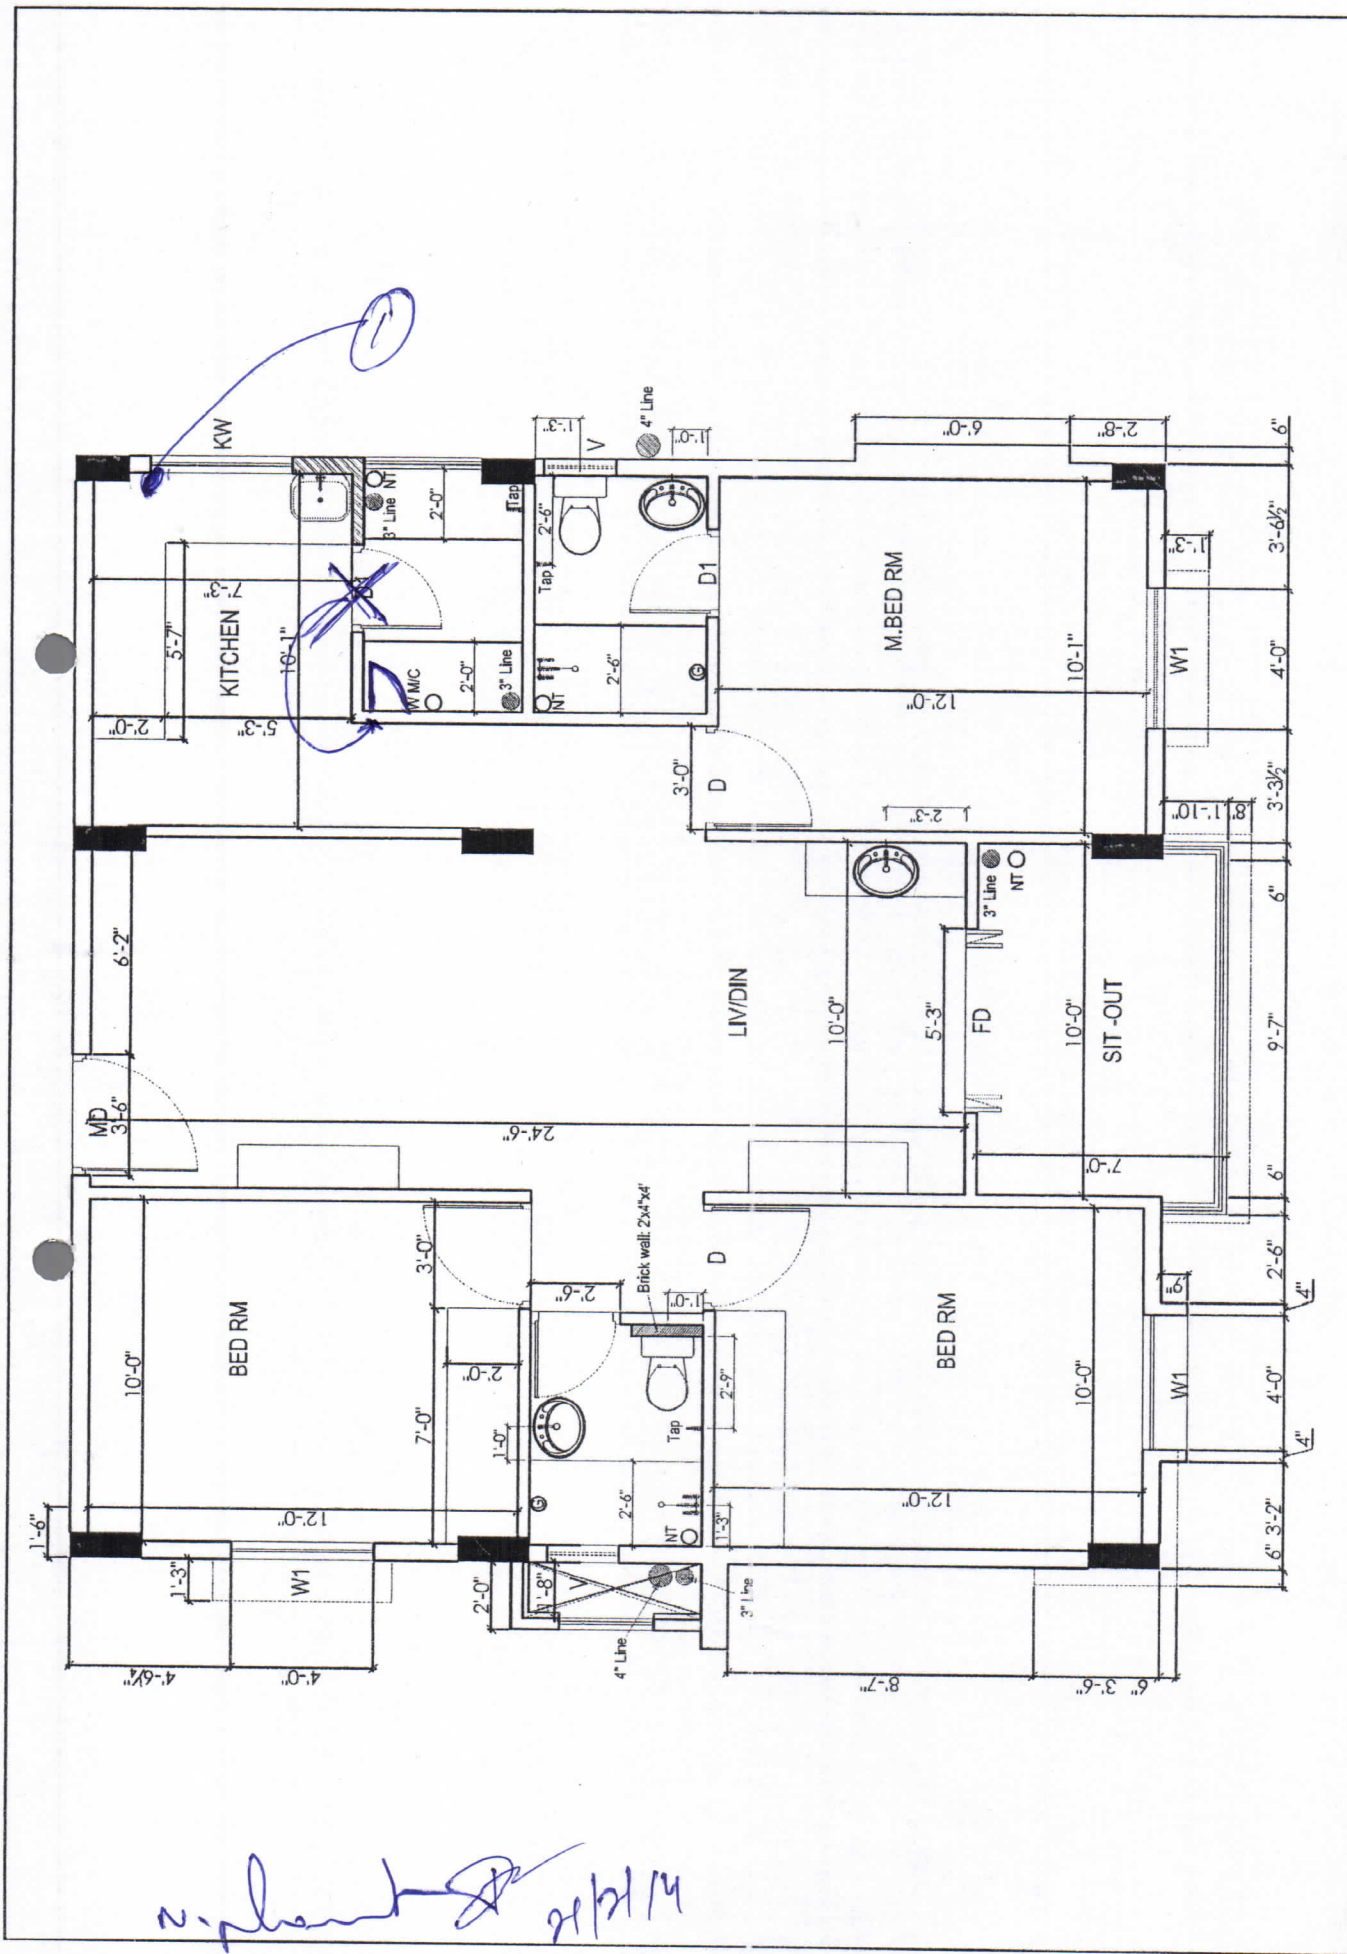

Description		Direction	Owners & Developers :		Date :	Promoted by	
BATHROOM DETAILS OF TYPE - B			Modi Properties & Investment Pvt Ltd.		28.08.13	Modi Properties &	
			Project Name & Phase :			Nagalexmi	
			Vista Homes			Investments Pvt. Ltd.	
						N.T.S	
						Phone: +91-40-66335551	

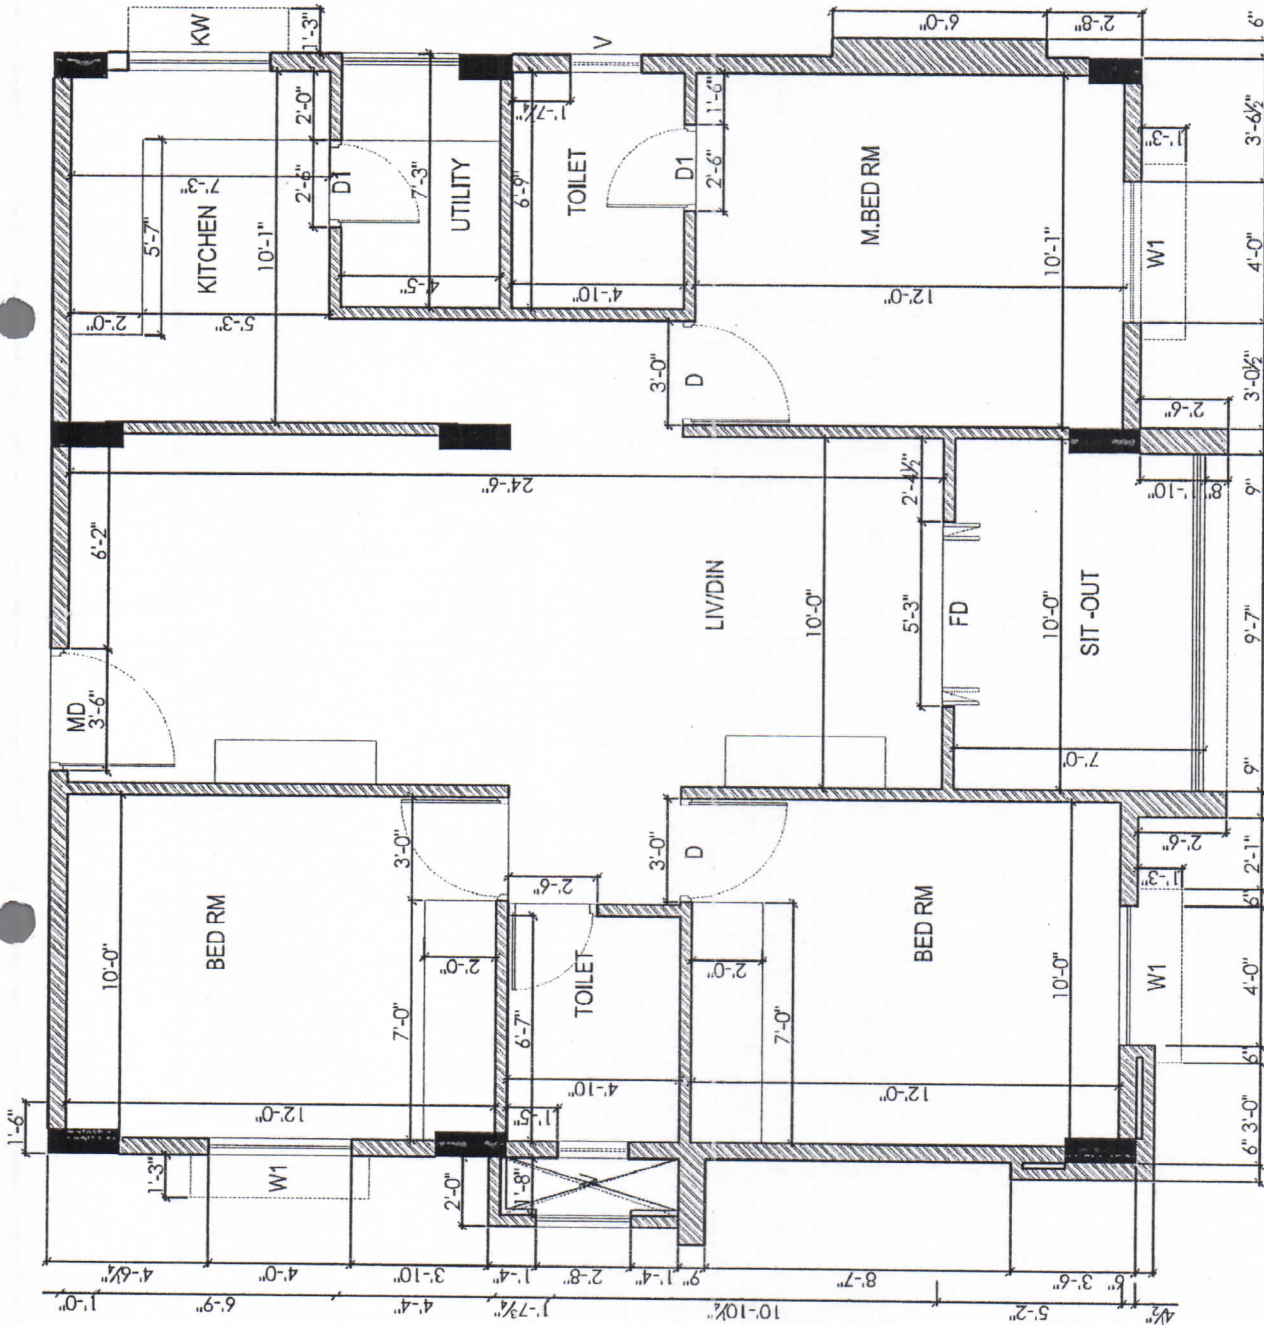

Description

WORKING PLAN OF TYPE - B

Direction



Owners & Developers :

Modi Properties & Investment Pvt Ltd.

Project Name & Phase :

Vista Homes

Date :

Prepared By :

Approved By :


Scale :

N.T.S

Promoted by

Modi Properties & Investments Pvt. Ltd.

Phone: +91-40-66335551

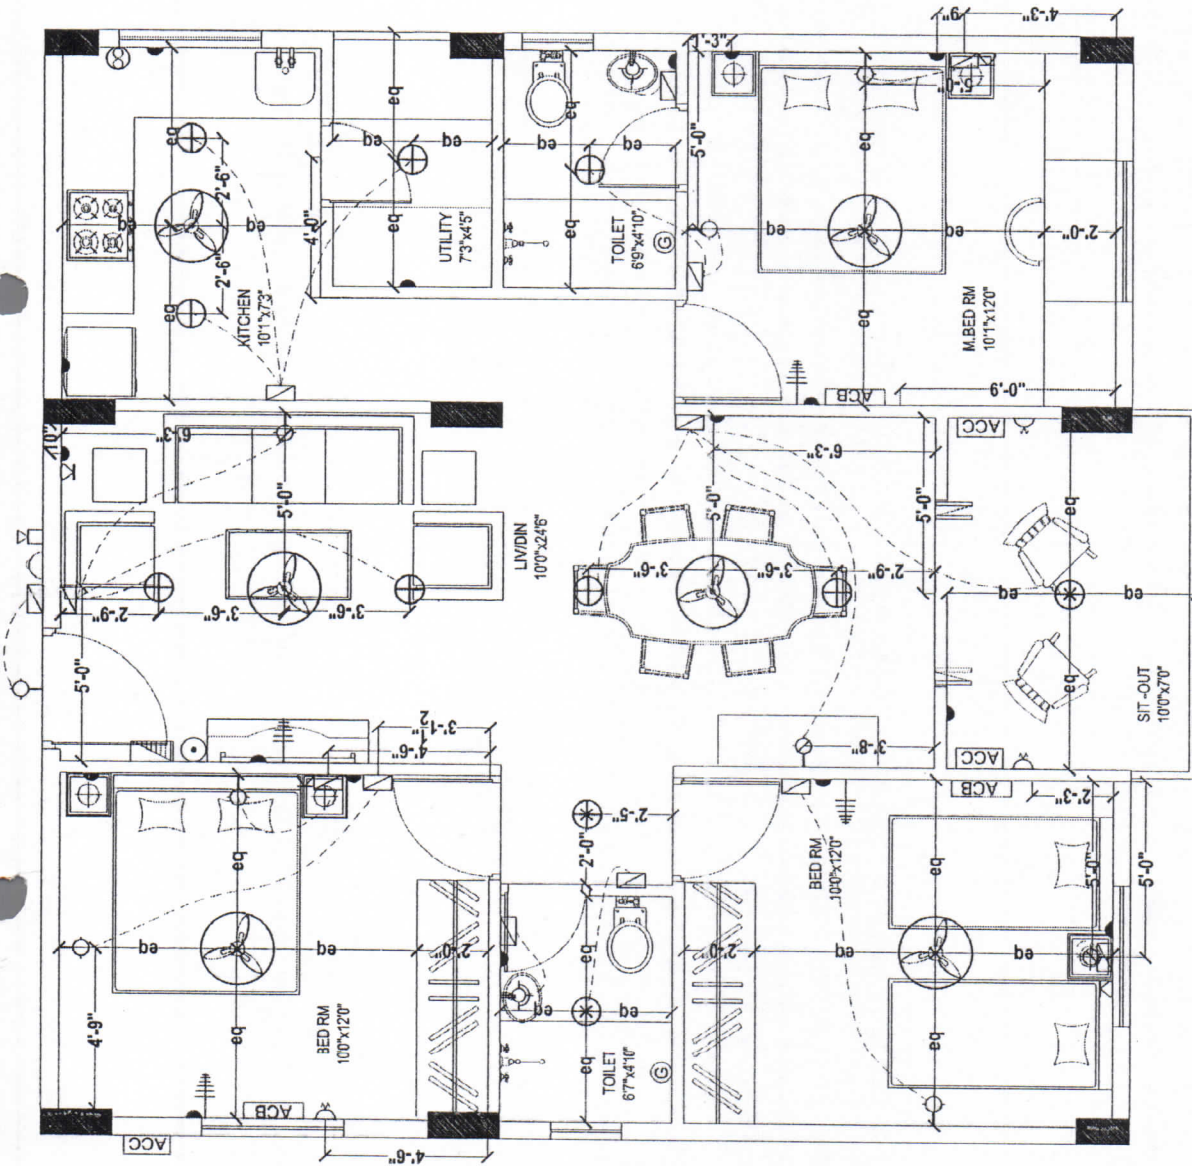

N. Shankar 2/12/14

Description	Direction	Owners & Developers :	Date :	Promoted by
ELECTRICAL PLAN OF TYPE - B		Modi Properties & Investment Pvt Ltd.	Prepared By :	Modi Properties &
		Project Name & Phase :	Approved By :	Investments Pvt. Ltd.
		Vista Homes	Scale :	Phone: +91-40-66335551