

VISTA HOMES

Sy. No. 193 to 195, Kushaiguda, Hyderabad- 500 062.

Owned & Developed by: M/s Vista Homes

Head office; 5-4-187/3&4 M G Road Secunderabad.

Details of Additions & Alterations

Flat No	108	Block no.	'B'
Flat Area	1220 sft.	Type	Semi-deluxe / Deluxe / Luxury
Buyer Name	Chandra kala . M		
Phone No.	905 22 77888 09974949885	Email	anandkumarsurya@gmail.com suvapudli.naveen@gmail.com

I hereby confirm that I have given the details of the minor additions and alterations that are required in the above referred flat in the pages attached herein. Please complete the changes suggested by me. I agree to pay the charges, if any, for the additions and alterations that I have asked you to make, as per the rates suggested by you. I shall deliver all the materials that are required to be provided by me at the site on or before _____. In case I fail to deliver these items to the site by the specified date, you may complete the works in the flat as per the standard items provided by you.

Buyers sign		Engg. Sign	
Date:	23/12/15	Date	

Note:

1. Colour shades of paints may vary from batch to batch & company to company. The Builder will not take responsibility of quality of work for dark shades especially green & blue.
2. Shade / colour of natural material like marble and granite can't be guaranteed and may vary from lot to lot. Cracks like appearance in marble is a natural feature and Builder shall not be responsible for repairs or replacement.
3. Availability of bathroom or flooring tiles of the same type /colour/make can not be guaranteed and closest possible type/colour/make may be used in its place.
4. No further change shall be permitted from this day.
5. Please sign on all pages.

Buyers sign:

Engg. Sign:

Date:

Changes in kitchen platform: (mark on plan)

✓ No changes

✓

Other Changes:

Buyers sign:

Engg Sign:

Date:

Changes in electrical points: (mark on plan)

no changes

Choice of Bathroom tiles, CP fittings & Sanitary ware:

Same as Model flat

Buyers sign:

Engg. Sign:

Date:

Choice of colours:

✓ Blue grey day
✓ Red
(0509)


Changes in flooring:

✓ Same as
model flat


Buyers sign:

Engg. Sign:


Date:

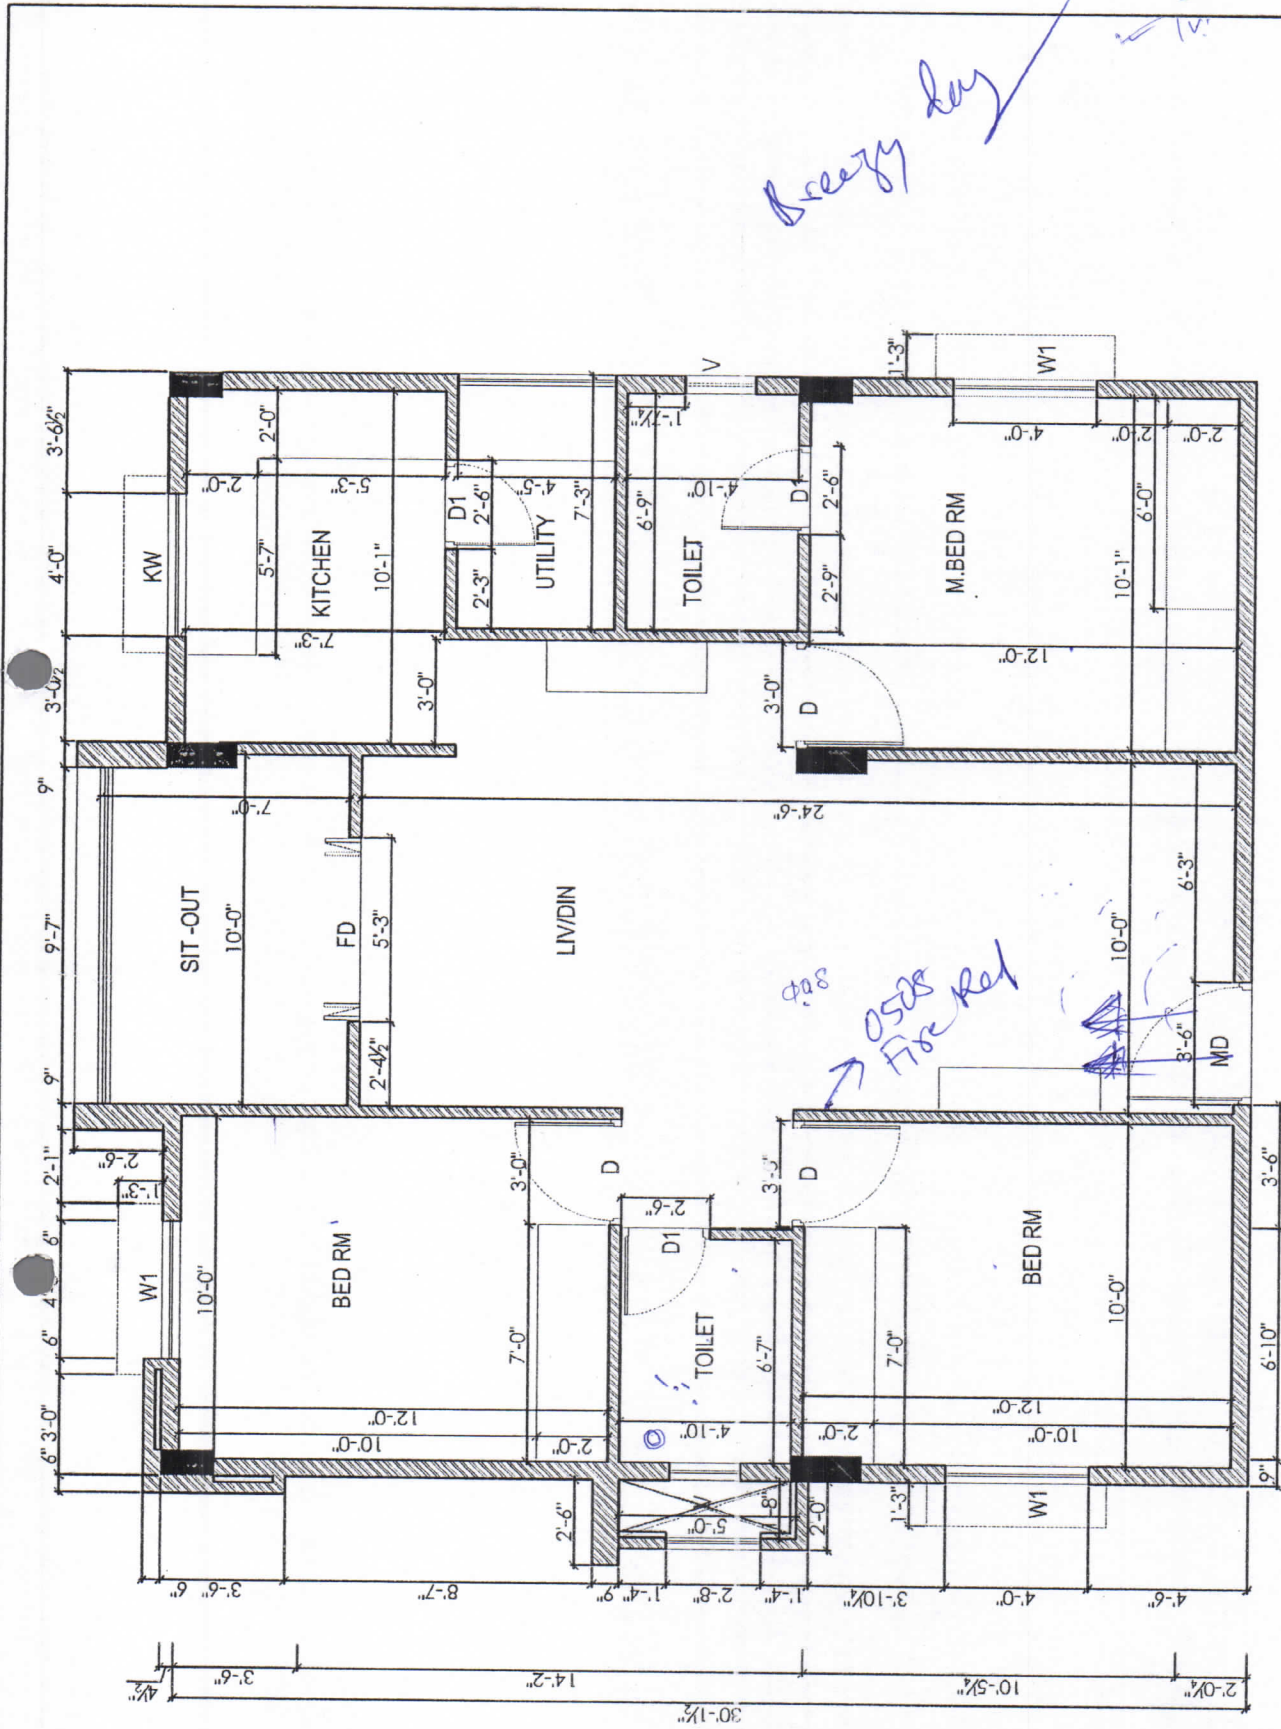

Description		Direction	Owners & Developers :	Date :	Promoted by
WORKING PLAN OF TYPE - A		 N	Modi Properties & Investment Pvt Ltd.	Prepared By :	Modi Properties &
			Project Name & Phase :	Approved By :	Investments Pvt. Ltd.
			Vista Homes	Scale :	Phone: +91 40-66335551
					N.T.S

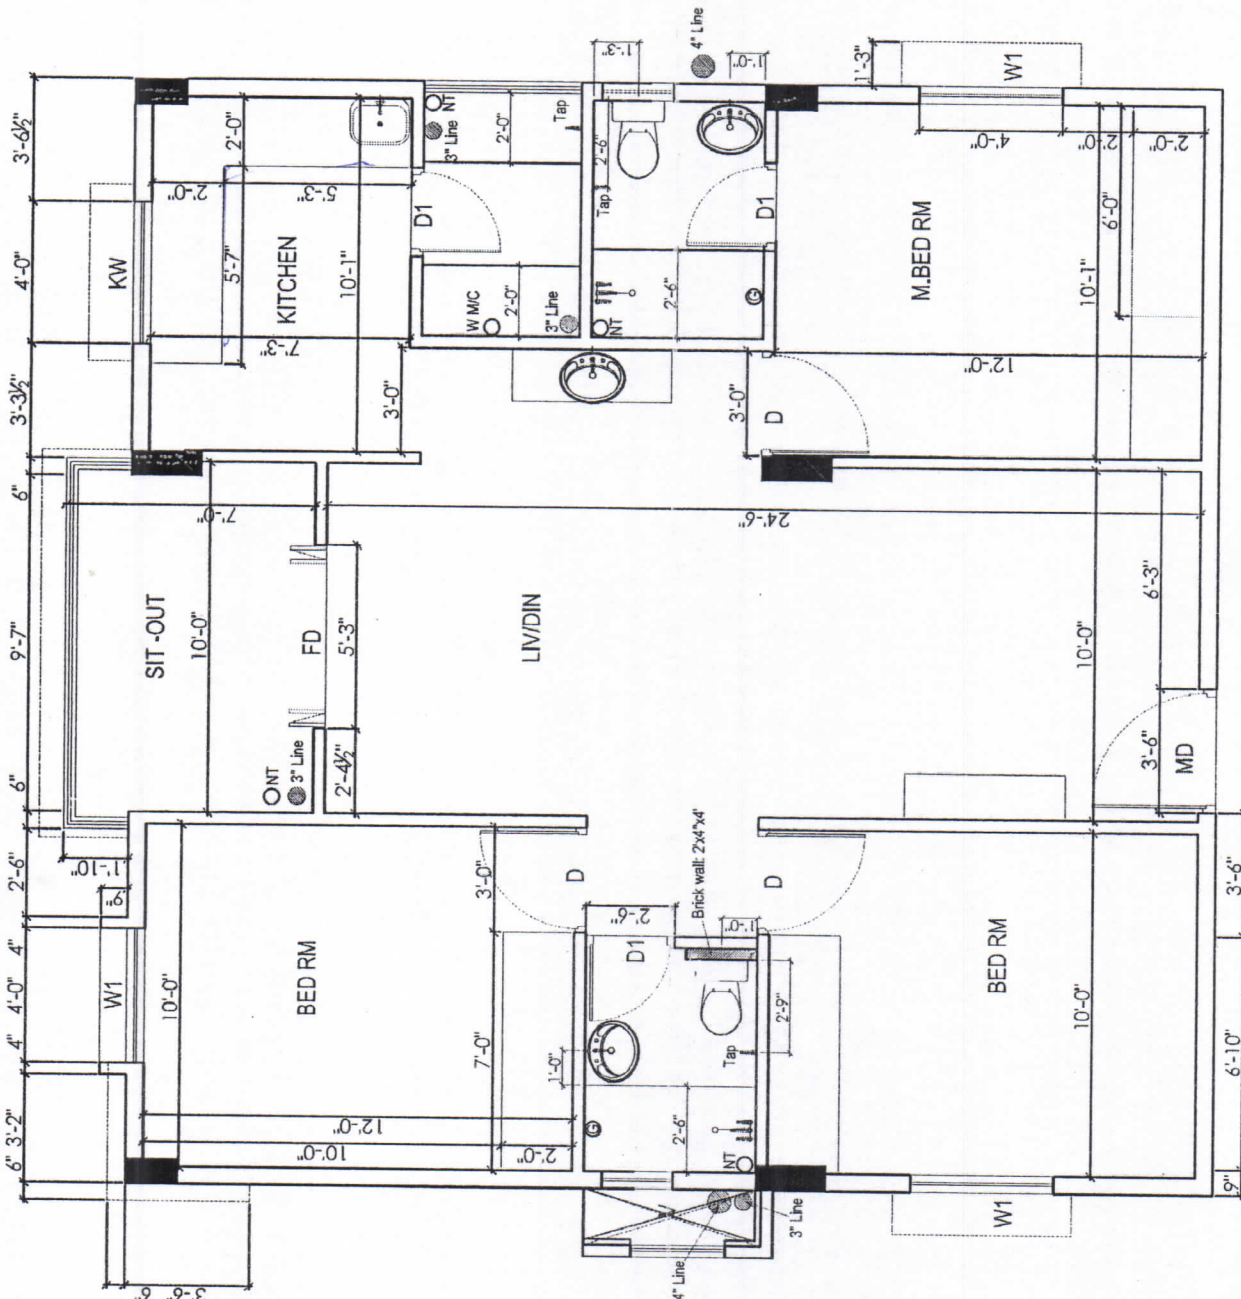

Description		Direction	Owners & Developers :		Date :	Promoted by	
BATHROOM DETAILS OF TYPE - A			Modi Properties & Investment Pvt Ltd.		28.08.13	Modi Properties &	
			Project Name & Phase :		Prepared By :	Investments Pvt. Ltd.	
			Vista Homes		Approved By :	N.T.S	
					Scale :	Phone: +91-40-66335551	

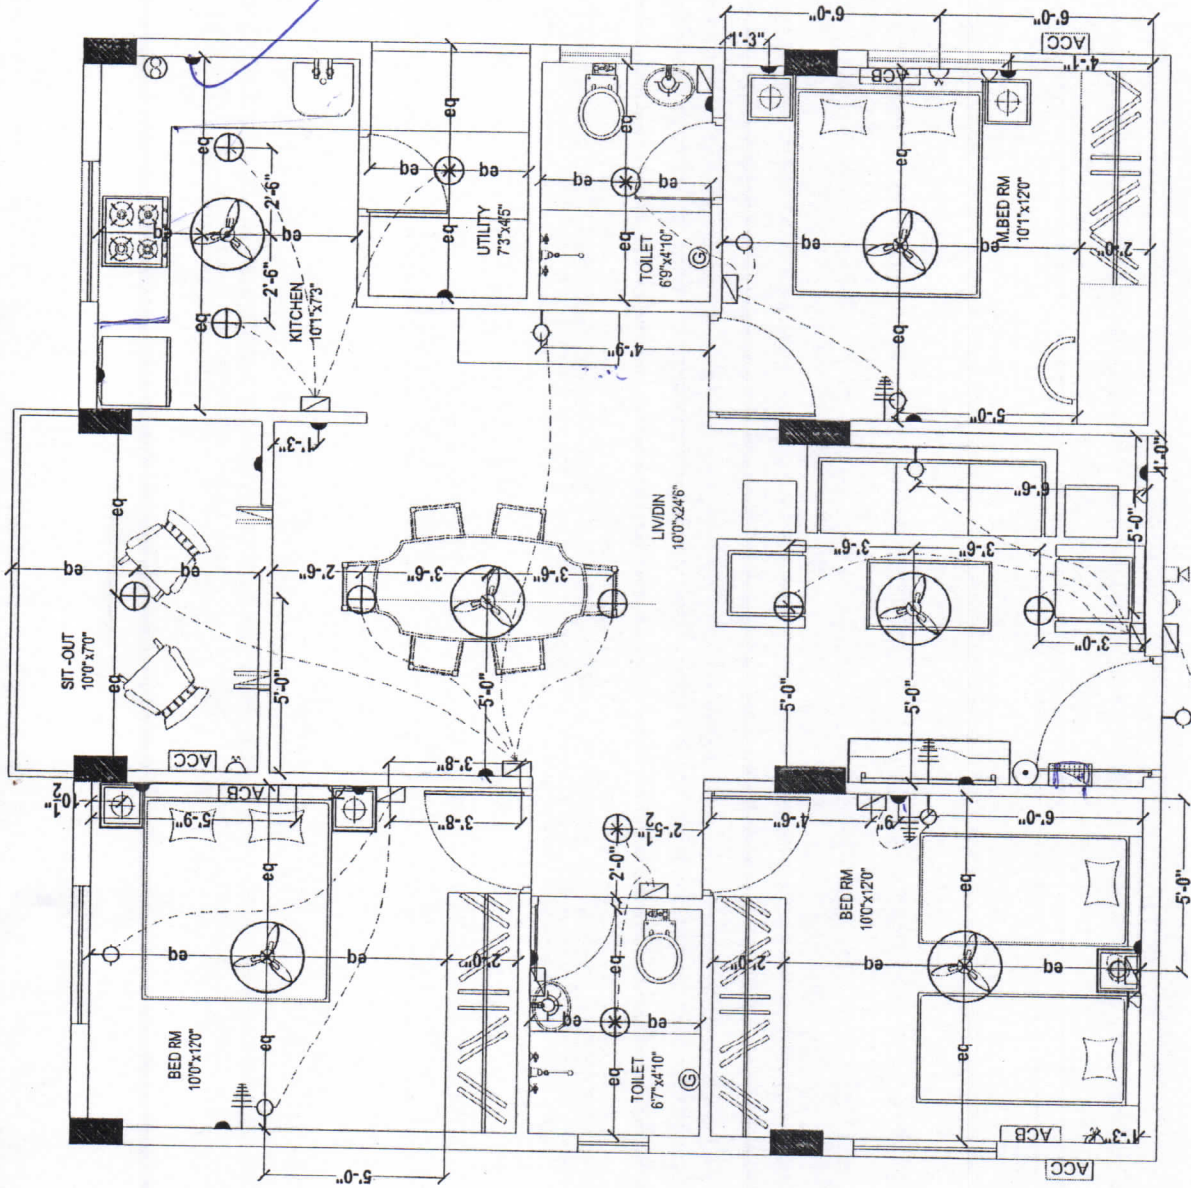

Description	Direction	Owners & Developers :		Date :	Promoted by
		Modi Properties & Investment Pvt Ltd.		Prepared By :	
		Project Name & Phase :		Approved By :	
		Vista Homes		Scale :	
				N.T.S	
ELECTRICAL PLAN OF TYPE - A					