

VISTA HOMES

Sy. No. 193 to 195, Kushaiguda, Hyderabad- 500 062.



Owned & Developed by: M/s Vista Homes

Head office; 5-4-187/3&4 M G Road Secunderabad.

Details of Additions & Alterations

Flat No	109	Block no.	'B'
Flat Area	1220 sft.	Type	Semi- deluxe/ Deluxe / Luxury ✓
Buyer Name	Mr.S.Veerabrahma Chary		
Phone No.	9849981434	Email	sanaga pati.v@gmail.com

I hereby confirm that I have given the details of the minor additions and alterations that are required in the above referred flat in the pages attached herein. Please complete the changes suggested by me. I agree to pay the charges, if any, for the additions and alterations that I have asked you to make, as per the rates suggested by you. I shall deliver all the materials that are required to be provided by me at the site on or before _____. In case I fail to deliver these items to the site by the specified date, you may complete the works in the flat as per the standard items provided by you.

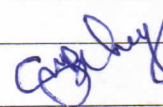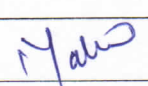Buyers sign		Engg. Sign	
Date:	8/3/14	Date	8/3/14

Note:

1. Colour shades of paints may vary from batch to batch & company to company. The Builder will not take responsibility of quality of work for dark shades especially green & blue.
2. Shade / colour of natural material like marble and granite can't be guaranteed and may vary from lot to lot. Cracks like appearance in marble is a natural feature and Builder shall not be responsible for repairs or replacement.
3. Availability of bathroom or flooring tiles of the same type /colour/make can not be guaranteed and closest possible type/colour/make may be used in its place.
4. No further change shall be permitted from this day.
5. Please sign on all pages.

Buyers sign:

Engg. Sign:

Date:

8/3/14

Changes in kitchen platform: (mark on plan)

Modular Kitchen

Other Changes:

① ~~Want an opening in the wall same as model flat A-102~~ ~~cancelled~~ 10/3/14

② door position to be changed for the utility from east to north facing 10/3/14

③ Since shifting at North East corner 16/11/14

Buyers sign:

Engg. Sign:

Date:

8/3/14

Changes in electrical points: (mark on plan)

- ① one 15 Amps socket in kitchen
for chimney
- ② one 15 amps socket in kitchen
for micro wave.

Choice of Bathroom tiles, CP fittings & Sanitary ware:

~~Master
Bath room Bed room tiles
will decide later~~ changed
10/3/14

Common Bath room ok.

Master Bed room Bath room graphics } 10/3/14
blue & graphics silver. C. S. S. S.

Buyers sign:

Engg. Sign:

Date:

8/3


Choice of colours:

Luxury flat.


Changes in flooring:

Same as model flat

Buyers sign:

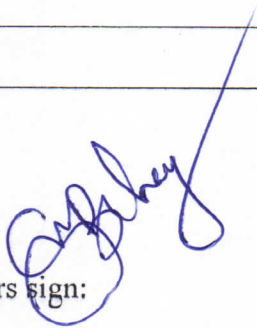


Engg. Sign:

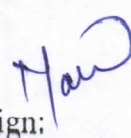


Date:

8/3

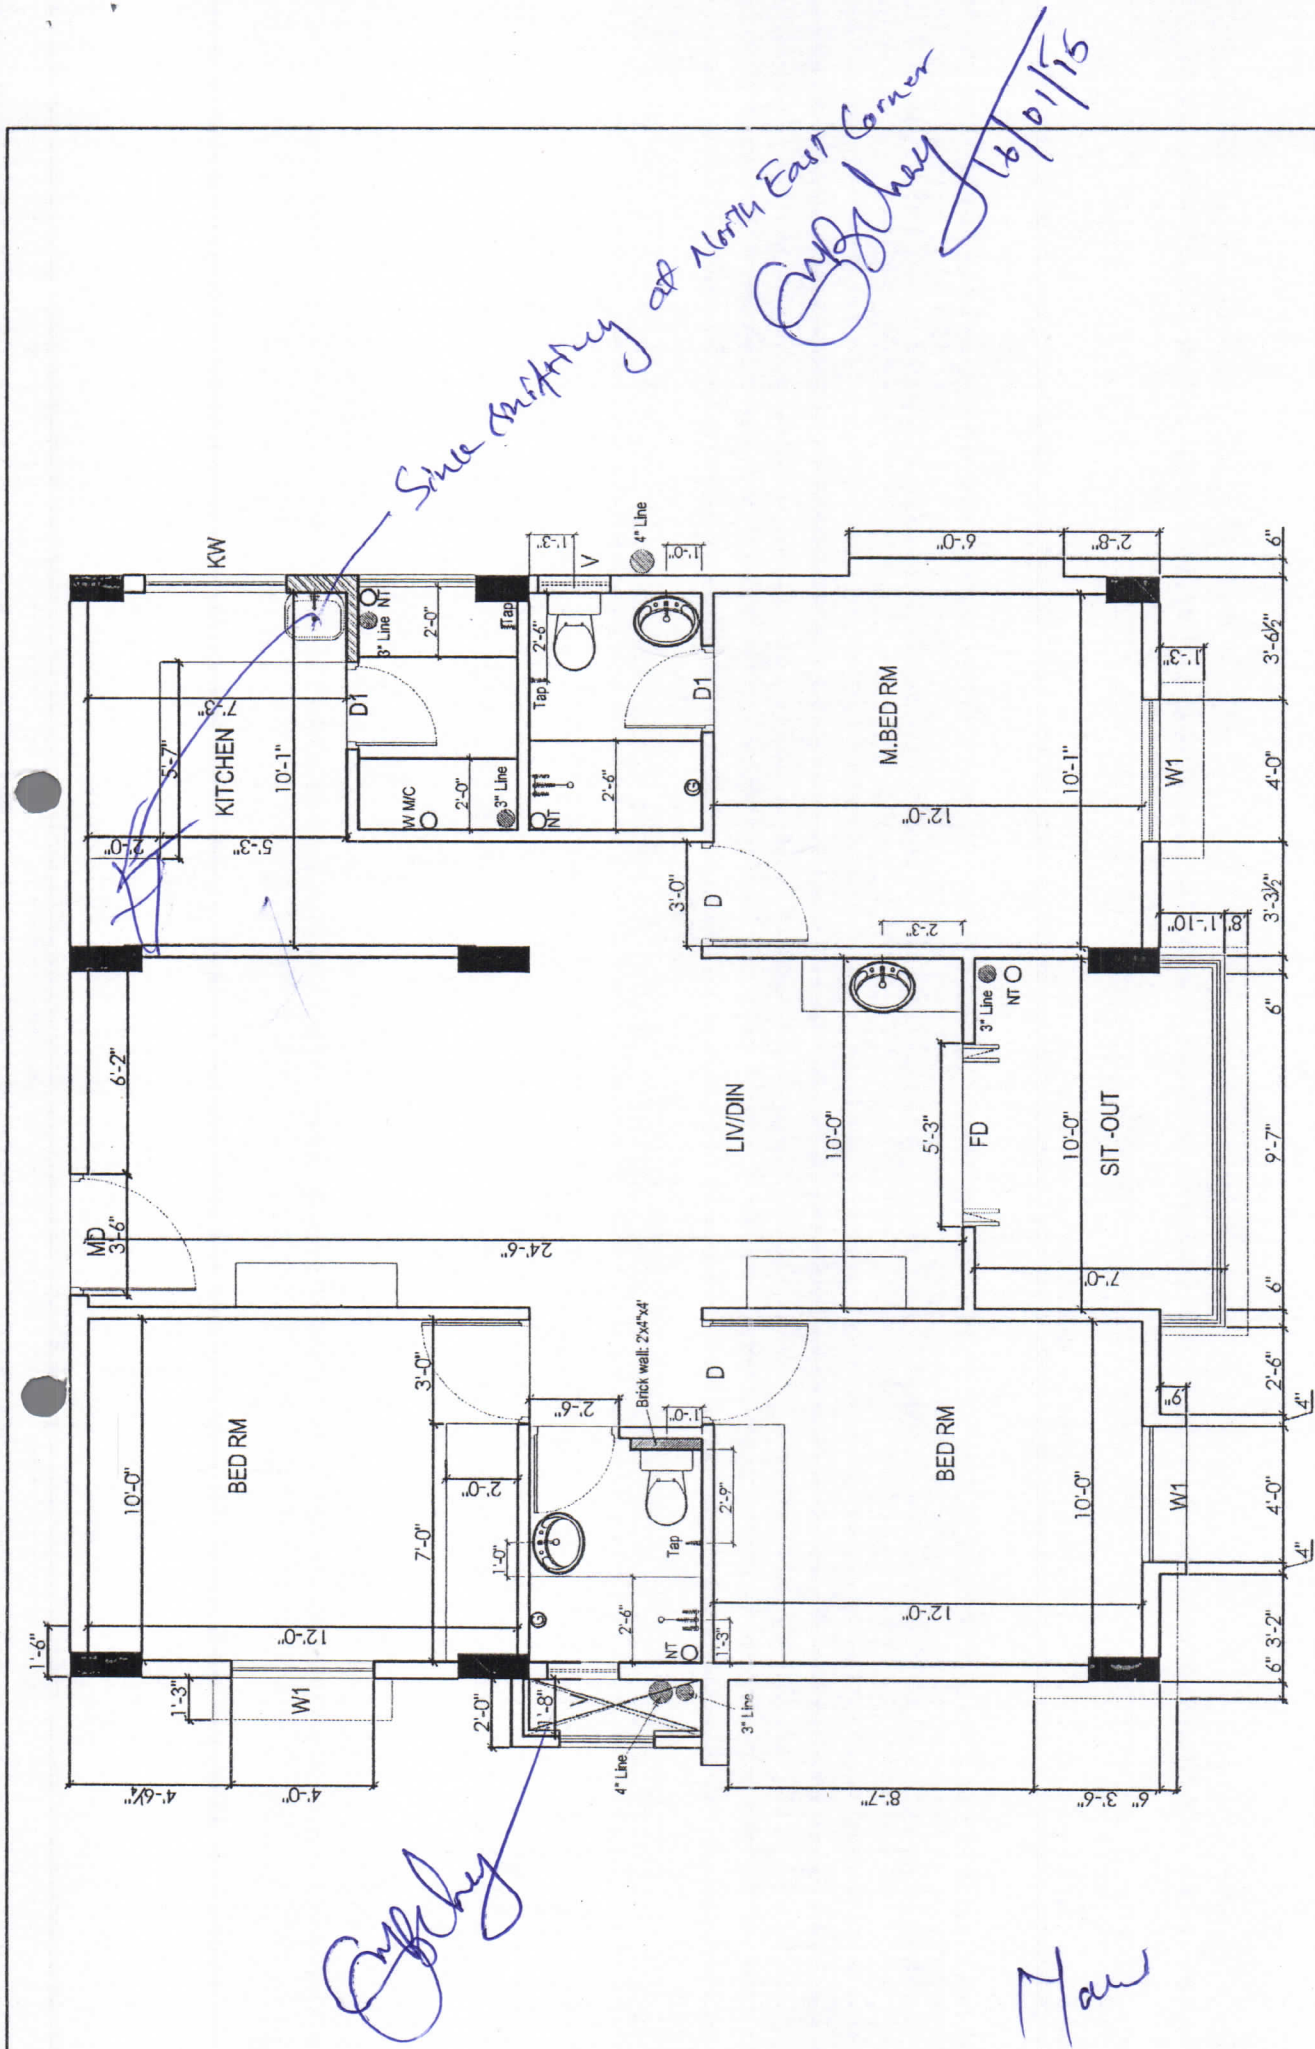

Description		Direction	Owners & Developers :		Date :	Promoted by	
BATHROOM DETAILS OF TYPE - B		 N	Modi Properties & Investment Pvt Ltd.		Prepared By :	Nagalexmi	
			Project Name & Phase :		Approved By :	Soham Modi	
			Vista Homes		Scale :	N.T.S	
					28.08.13	Modi Properties & Investments Pvt. Ltd.	
						Phone: +91-40-66335551	

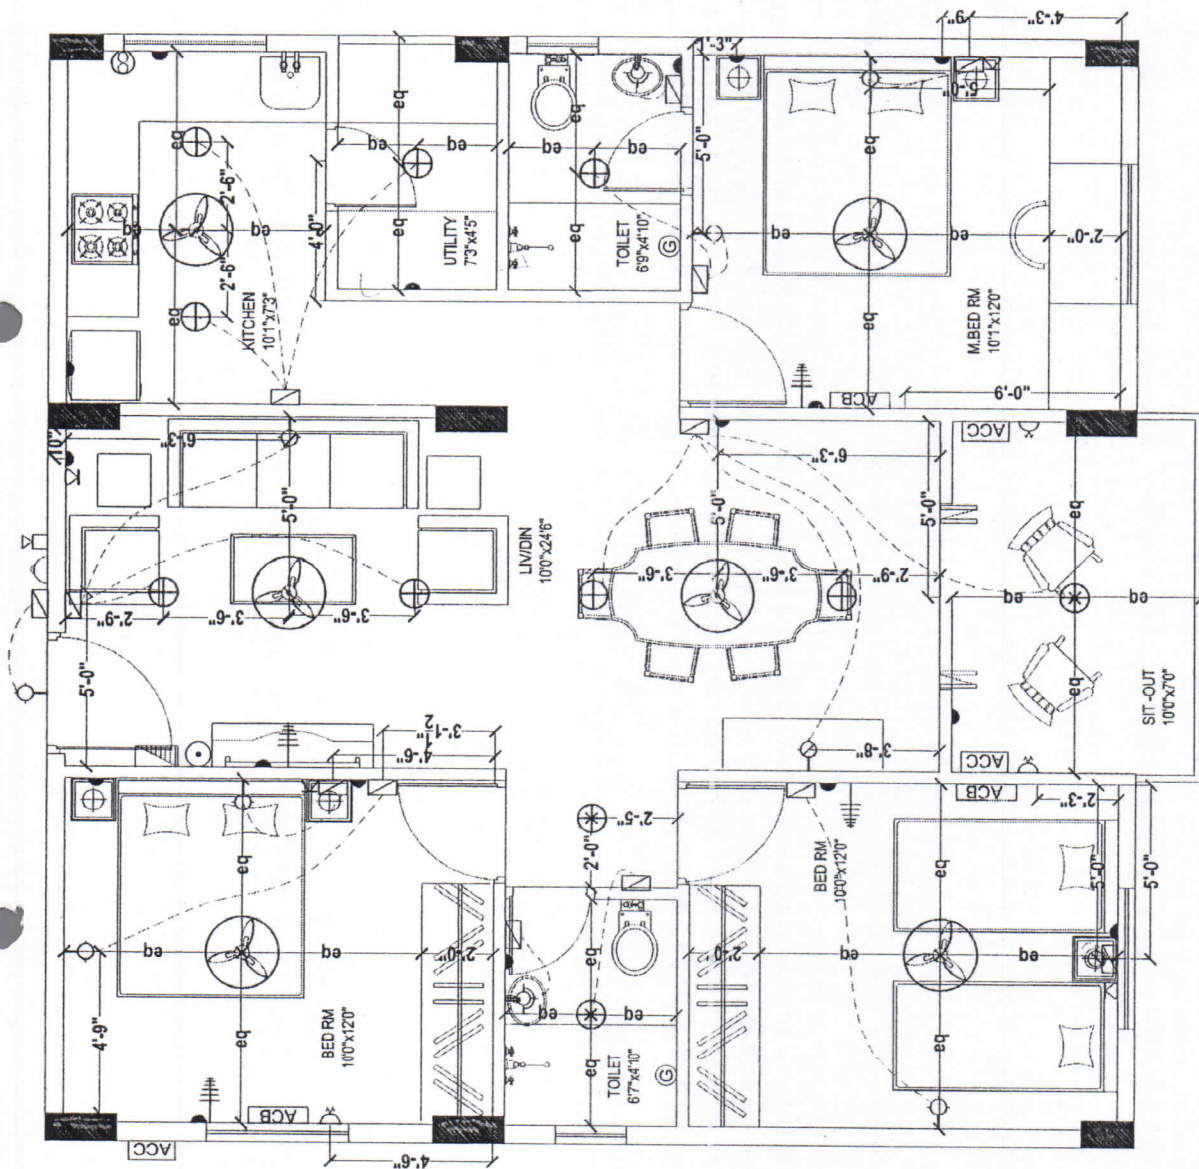

Signature

Man

Description	Direction	Owners & Developers :		Date :	Promoted by
		Modi Properties & Investment Pvt Ltd.		Prepared By :	Modi Properties &
		Project Name & Phase :		Approved By :	Investments Pvt. Ltd.
		Vista Homes		Scale :	Phone: +91 -40-66335551

ELECTRICAL PLAN OF TYPE - B

N.T.S