
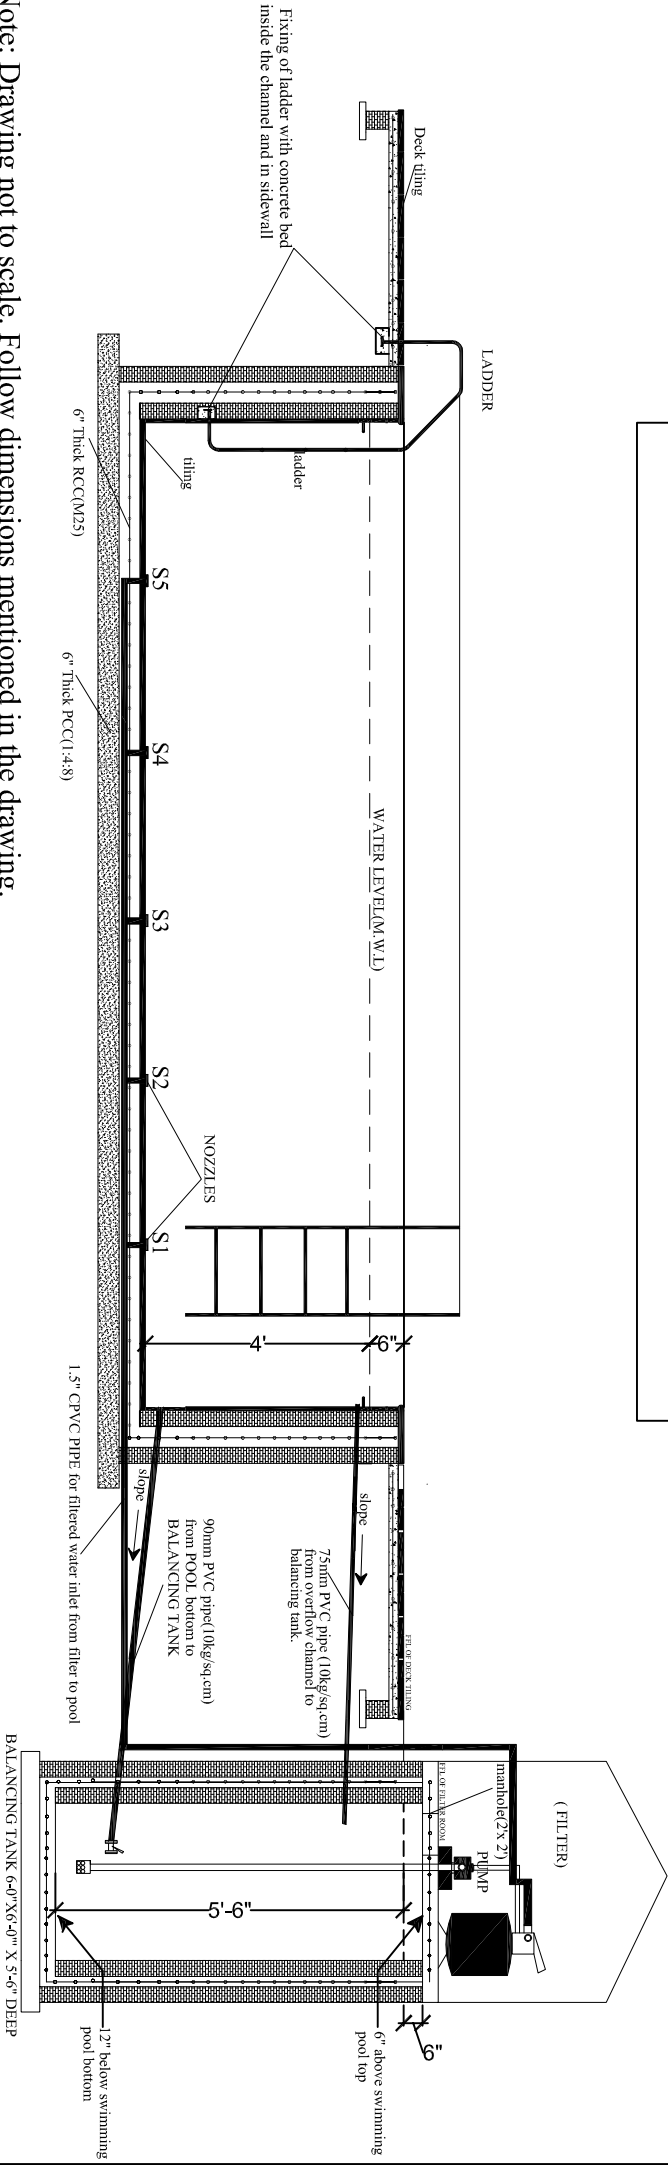


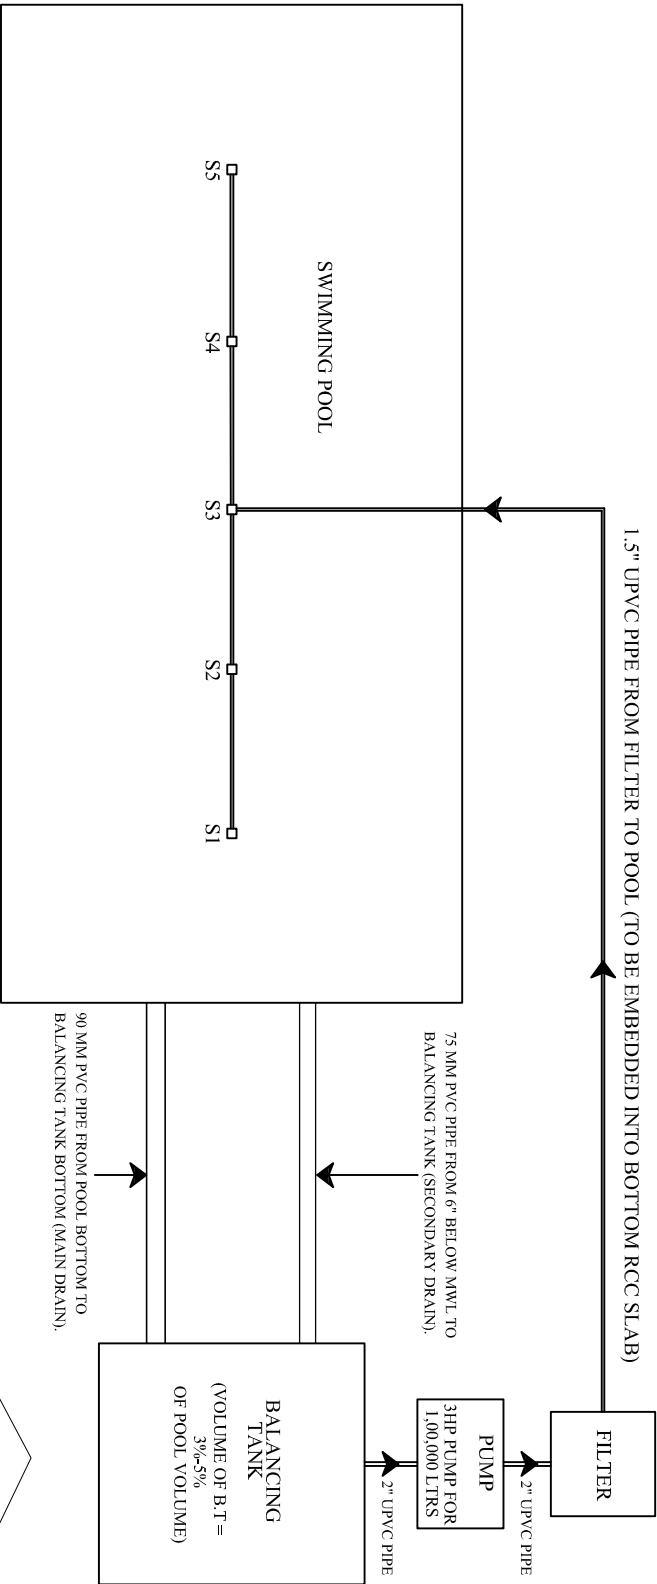

Note: Drawing not to scale. Follow dimensions mentioned in the drawing.

Description		Direction	Owners & Developers :		Date :	Promoted by	
SWIMMING POOL SCHEMATIC DRAWING FIG.NO.36			Modi Properties Pvt. Ltd.		Prepared by :	Modi Properties Pvt. Ltd.	
			Project Name & Phase :		Approved by :	Phone:++91 -40-66335551	
					Scale :		