


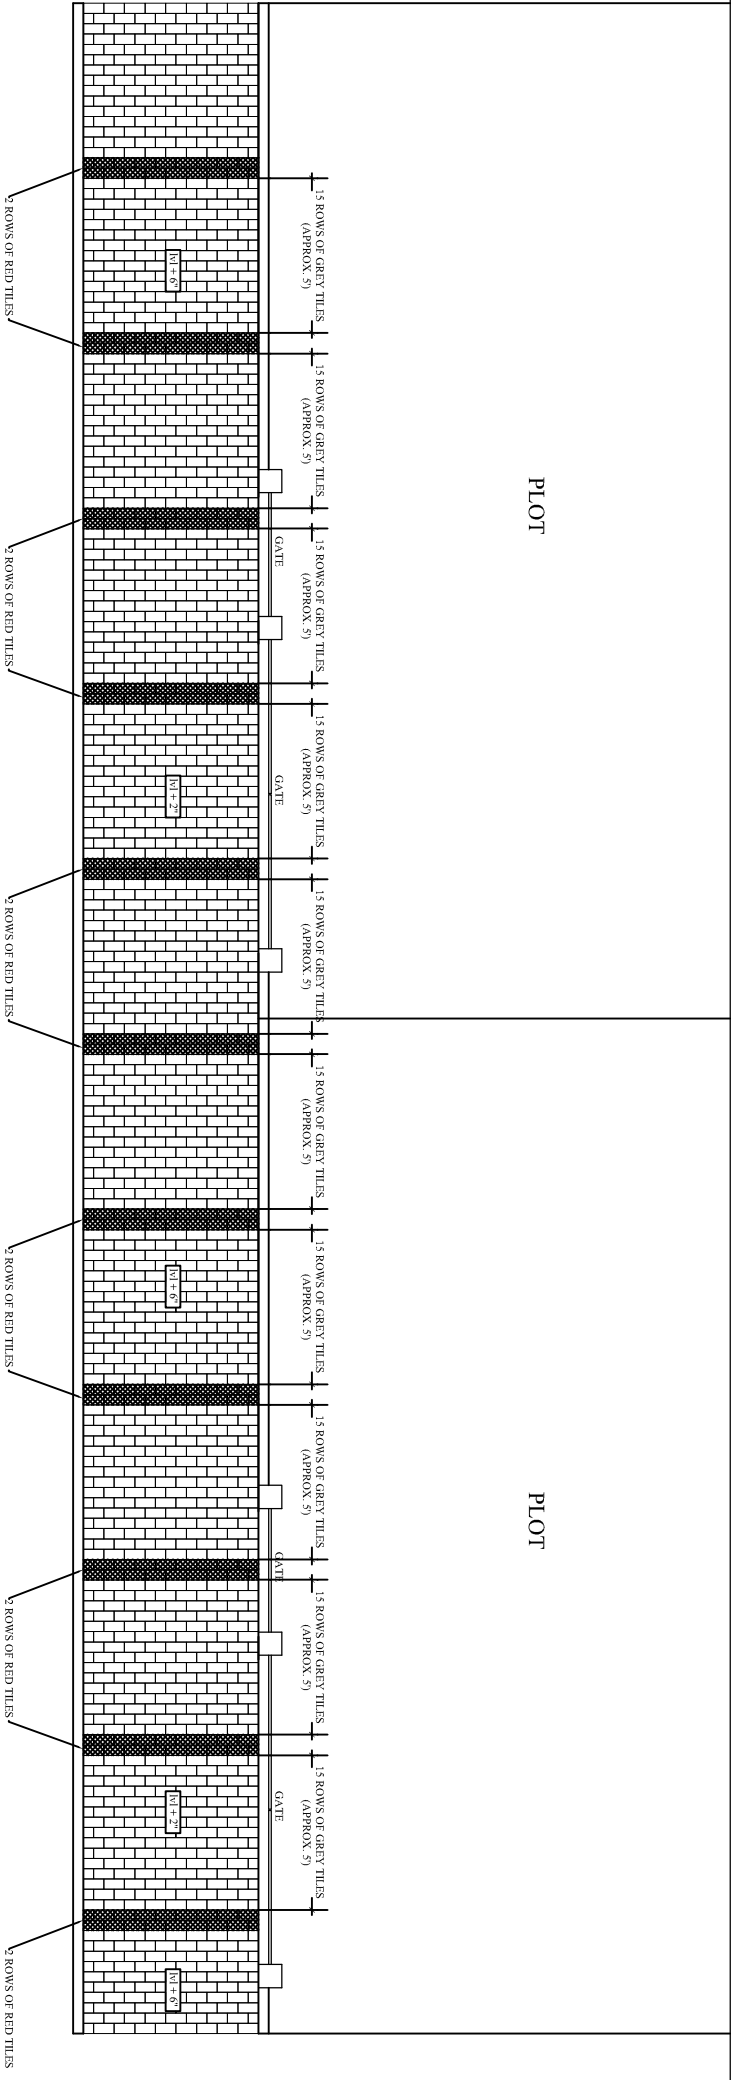

Description	Direction	Owners & Developers :	Date :	Promoted by
CURBSTONE & FOOTPATH PLAN VIEW FIG. NO. 56		Modi Properties Pvt Ltd. Project Name & Phase :	06/06/18 Prepared By : Approved By : Scale :	Modi Properties Pvt. Ltd. Phone: +91 -40-66335551
			Madhav Bhatt Soham Modi N.T.S.	